



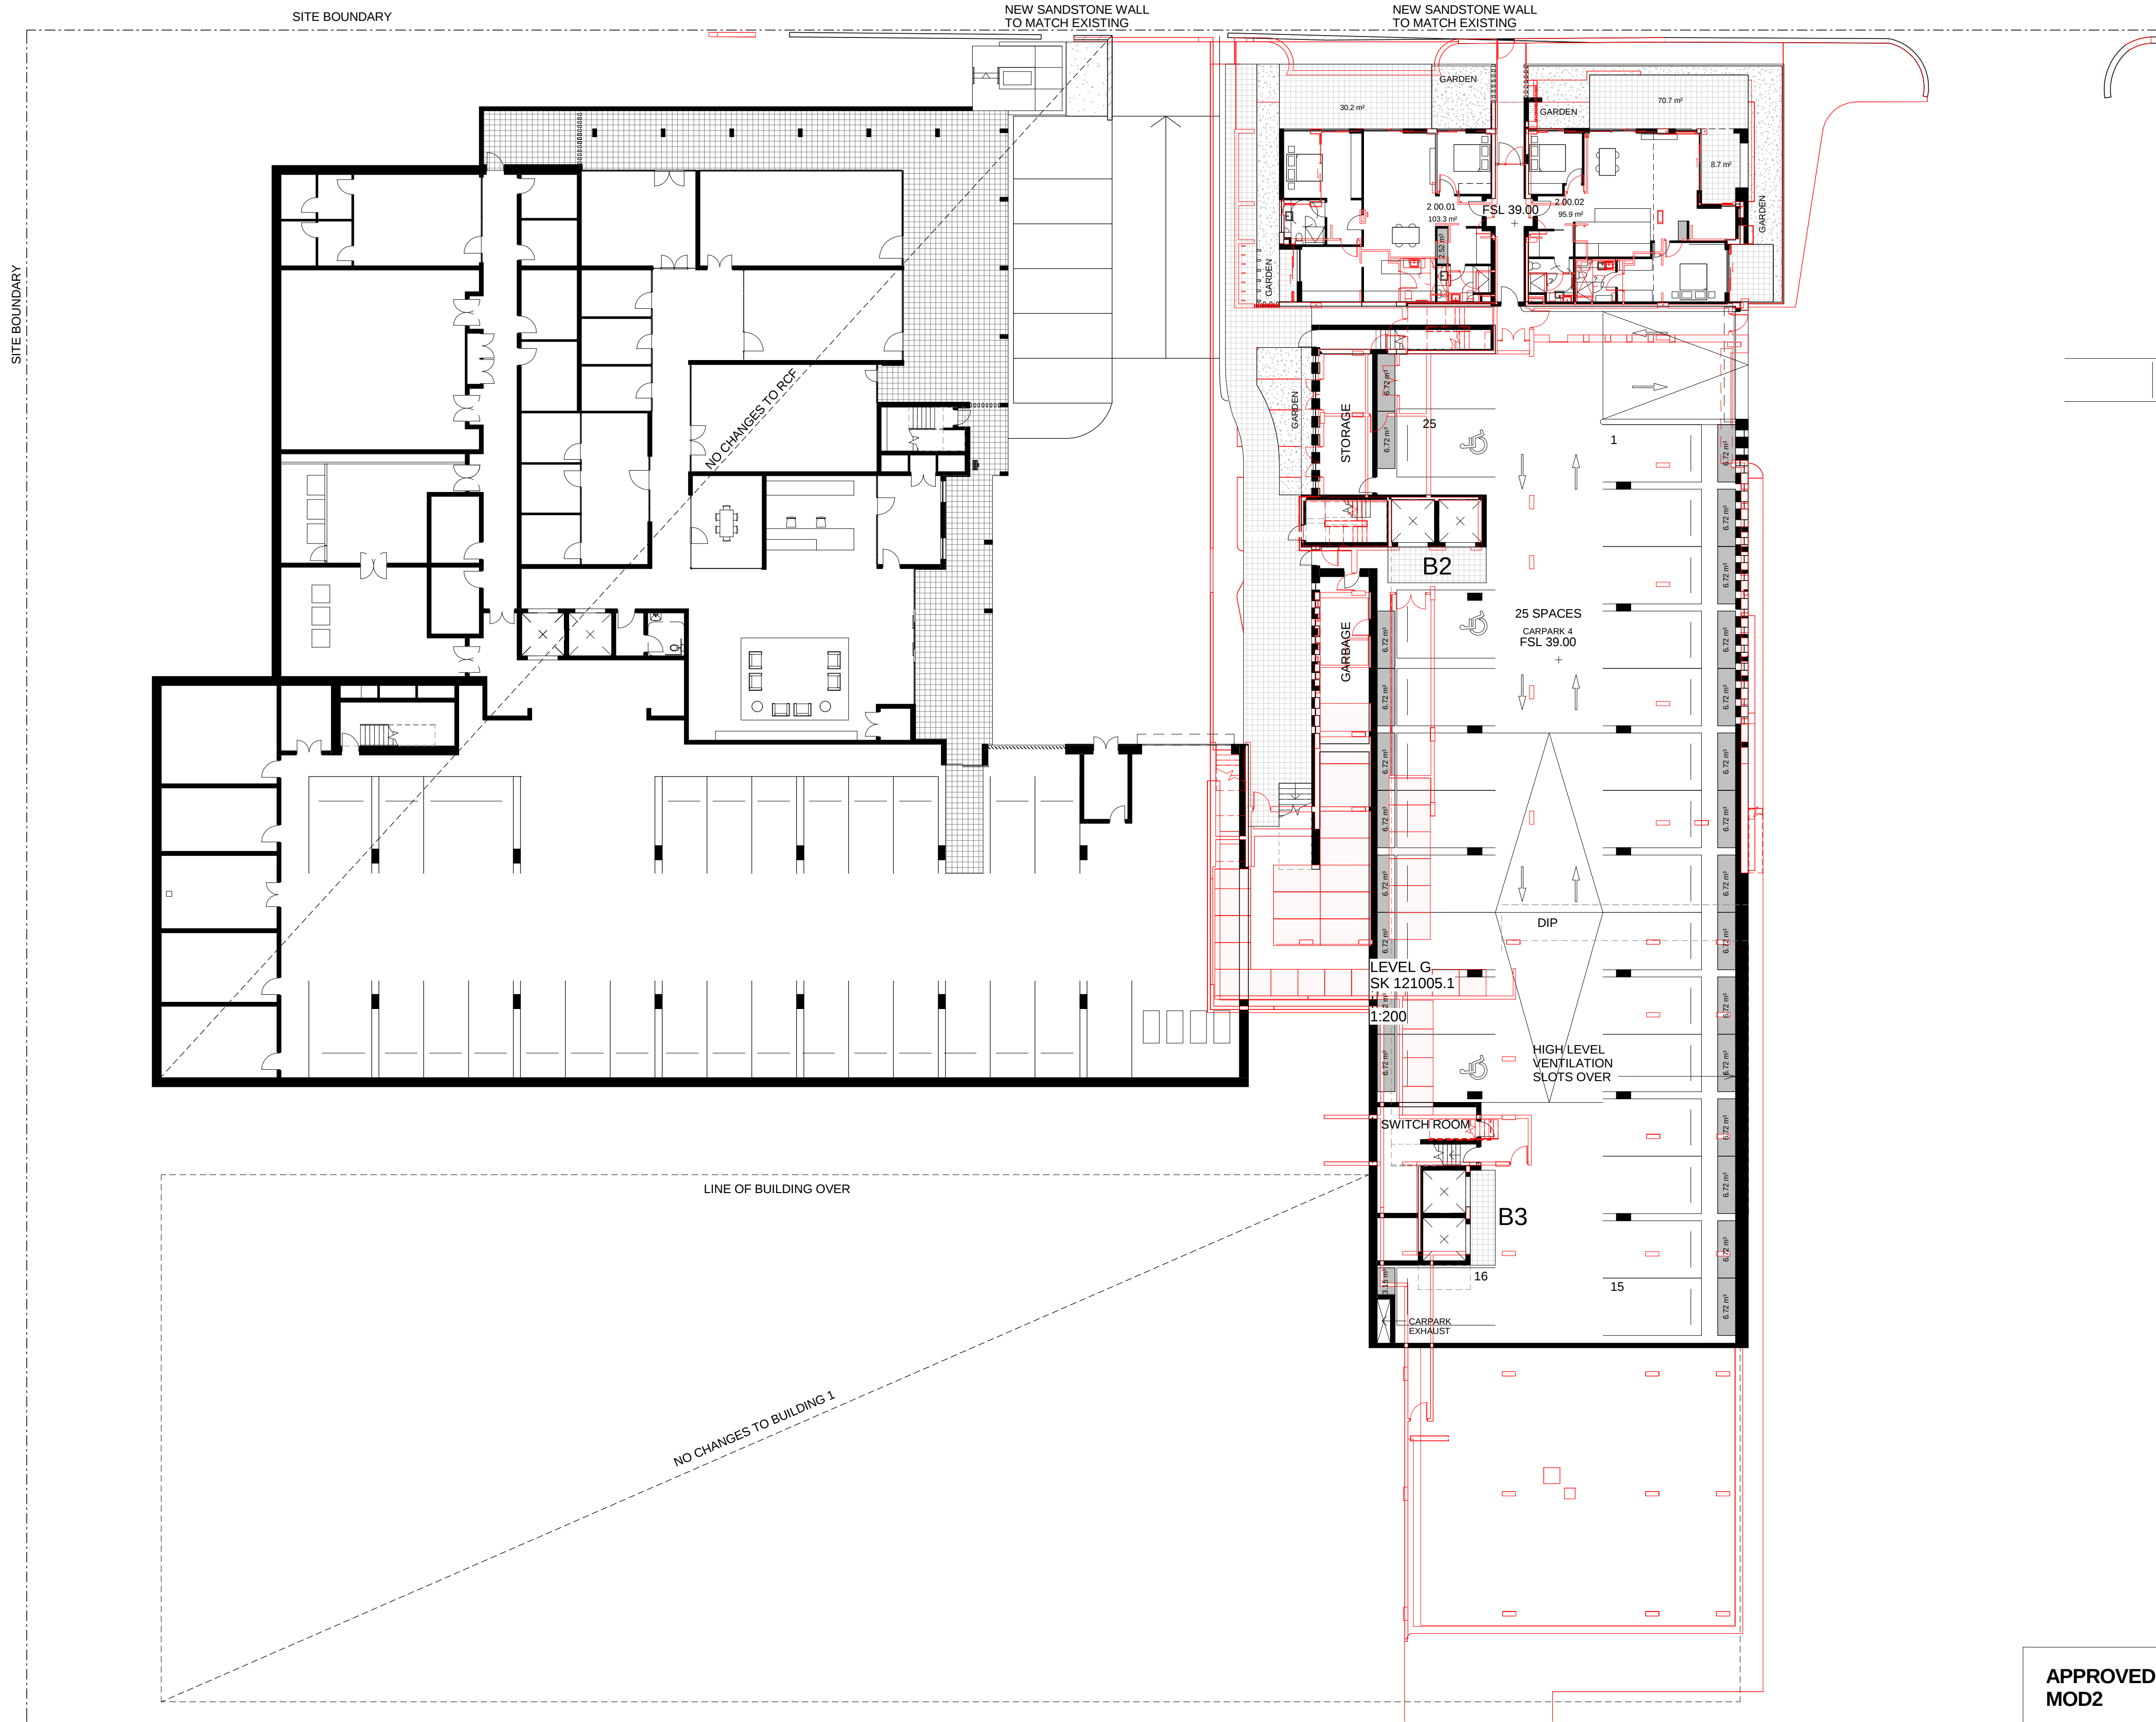


APPROVED - BLACK
MOD2 - RED

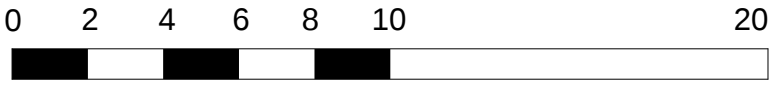

Scale 1 : 200 @A1 Drawing No. C2101 Issue B

NOT FOR CONSTRUCTION

Revisions		Ver	App'd
No.	Date	Description	
A	100612	WORK IN PROGRESS	
B	201213	COMPARISON 75W + MOD 2	

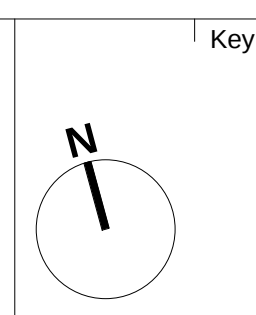

Key

Client
Stockland Development Division

Architect
AJ+C
ALLEN JACK+COTTER
79 Myrtle Street Chippendale NSW 2008 AUSTRALIA
ph +61 2 9311 8222 fx +61 2 9311 8200
ABN 53 003 782 250


Project
Cardinal Freeman Village
137 Victoria Street
ASHFIELD
NSW
Proj. No.
12018

Drawing Title
PRECINCT NW B2





Revisions		Ver	App'd
No.	Date	Description	
A	100612	WORK IN PROGRESS	
B	201213	COMPARISON 75W + MOD 2	

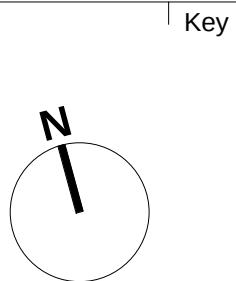

Client
Stockland Development Division

Architect
AJ+C
ALLEN JACK COTTER
79 Myrtle Street Chippendale NSW 2008 AUSTRALIA
pl +61 2 9311 8222 fx +61 2 9311 8200
ABN 53 003 782 250

Project
Cardinal Freeman Village
137 Victoria Street
ASHFIELD
NSW
Proj. No.
12018

Drawing Title
PRECINCT NW_L1





Scale
1 : 200 @A1

Drawing No.
C2104

Issue
B

NOT FOR CONSTRUCTION


SITE BOUNDARY

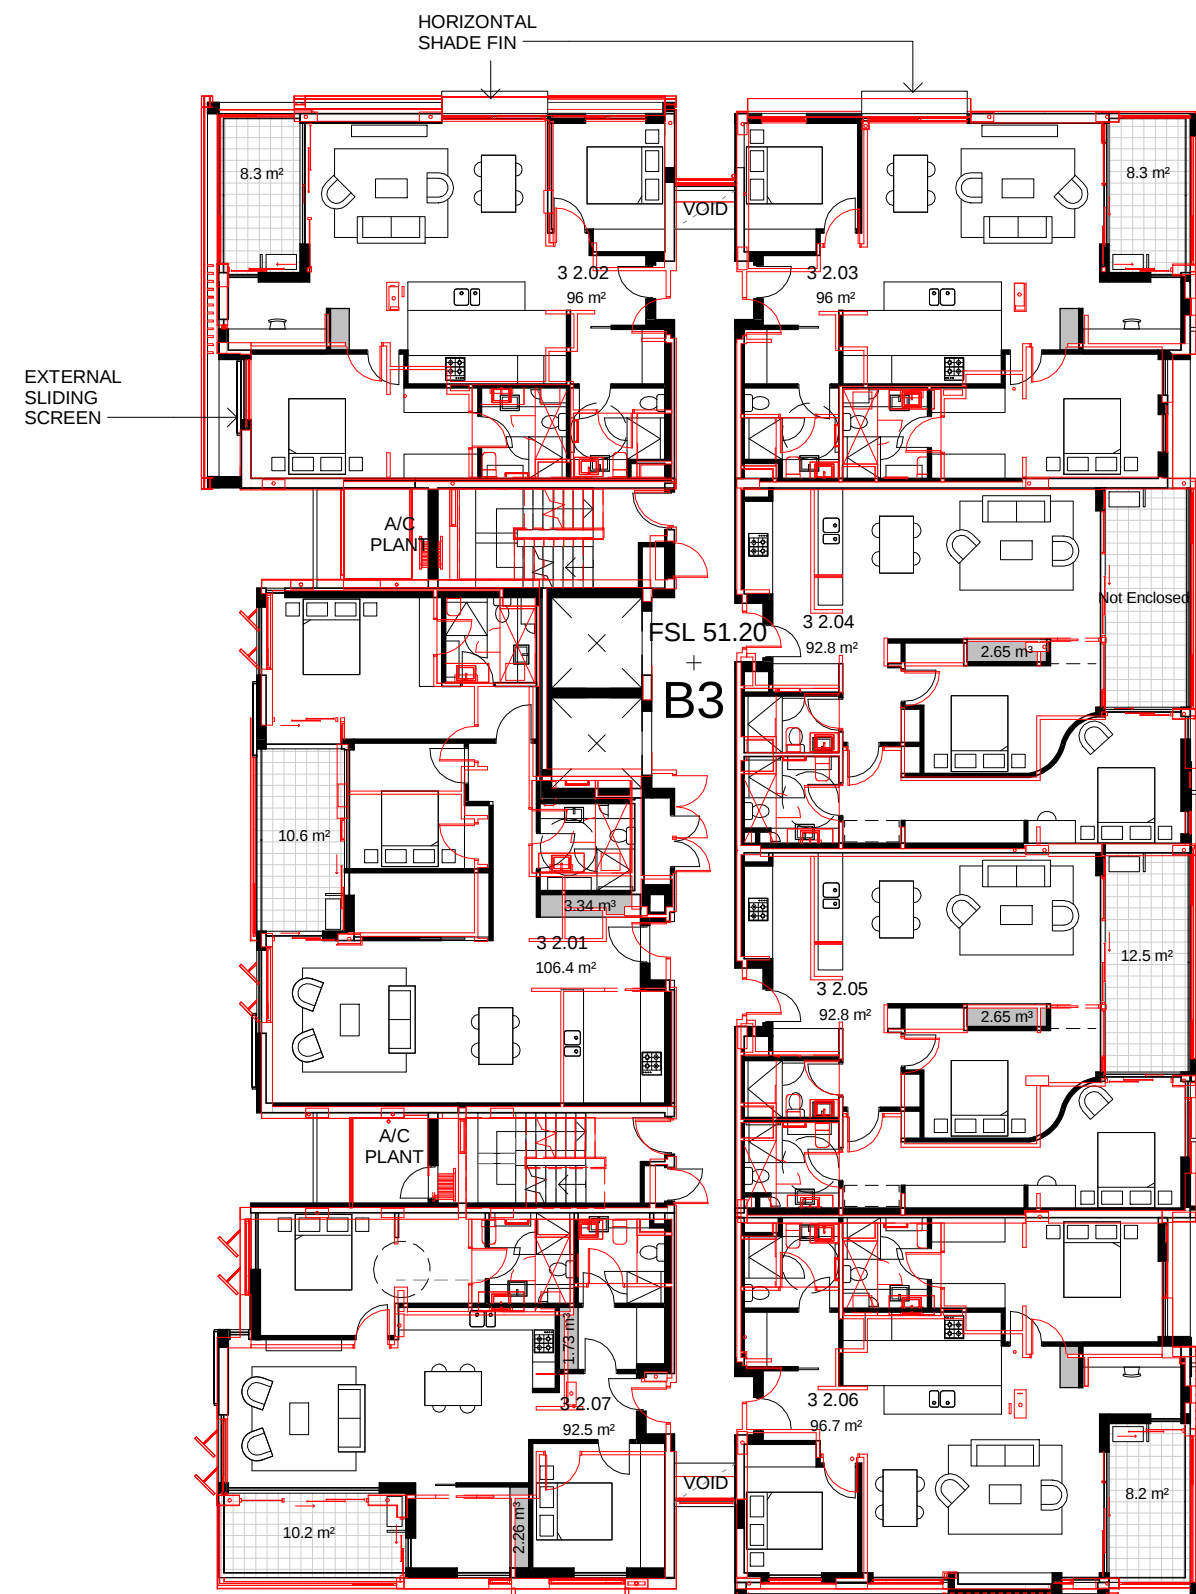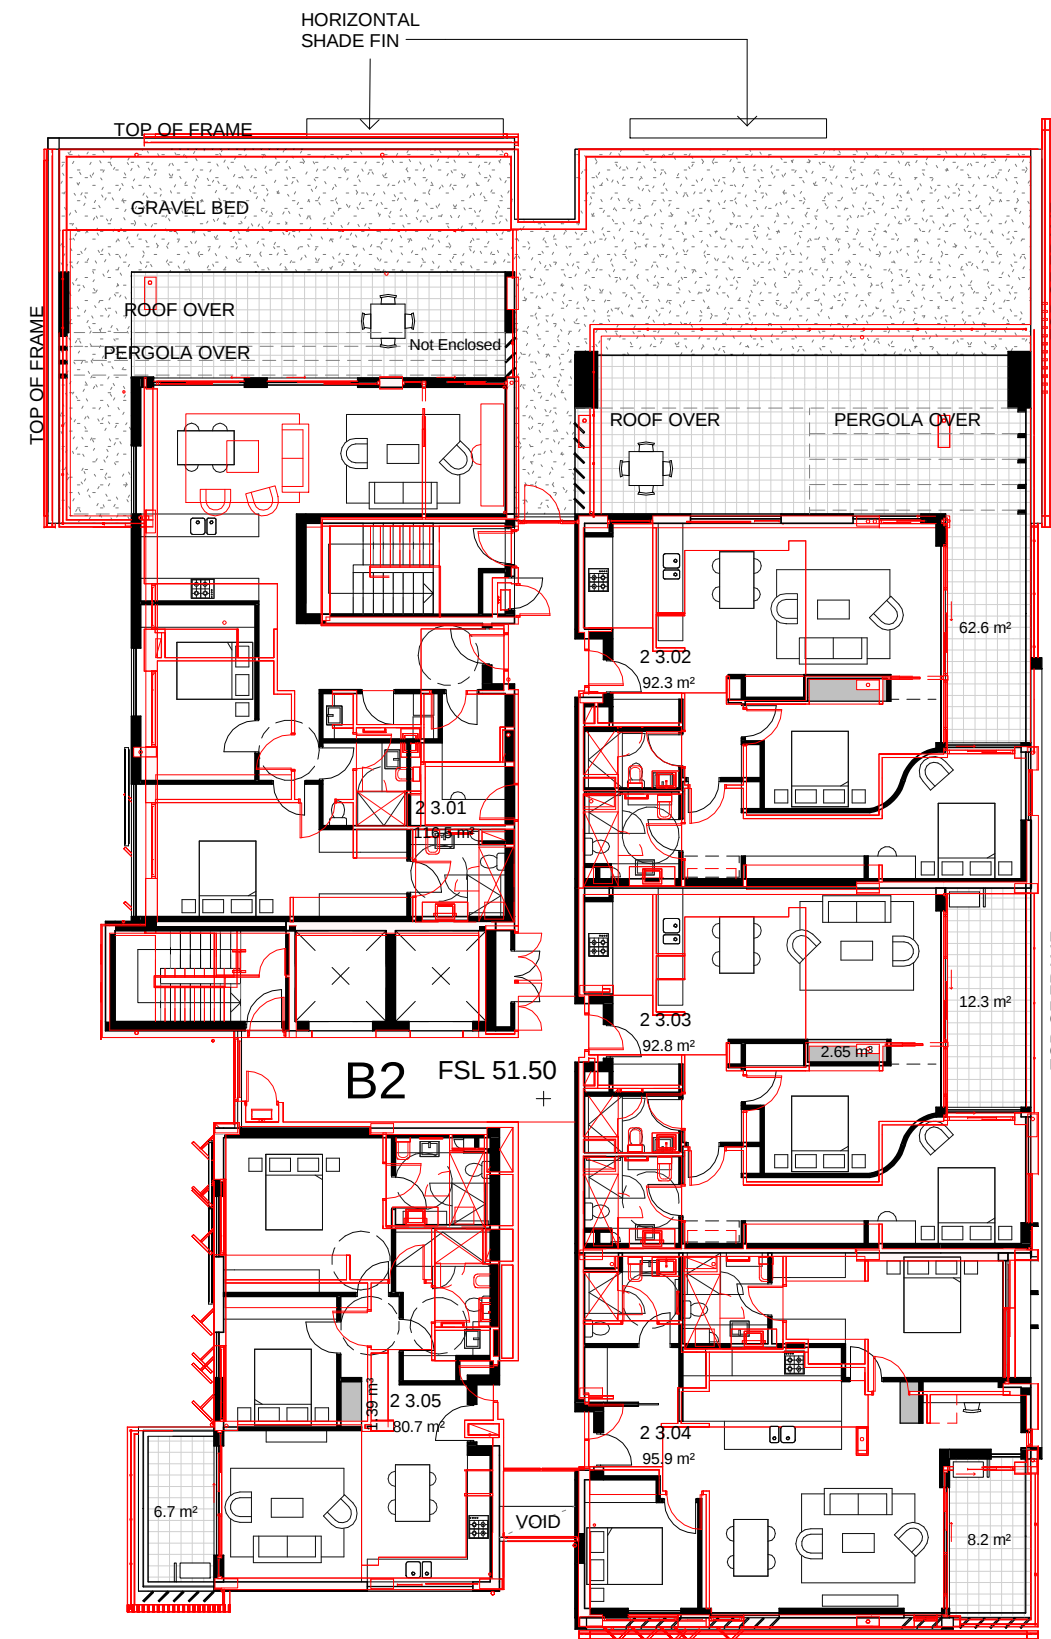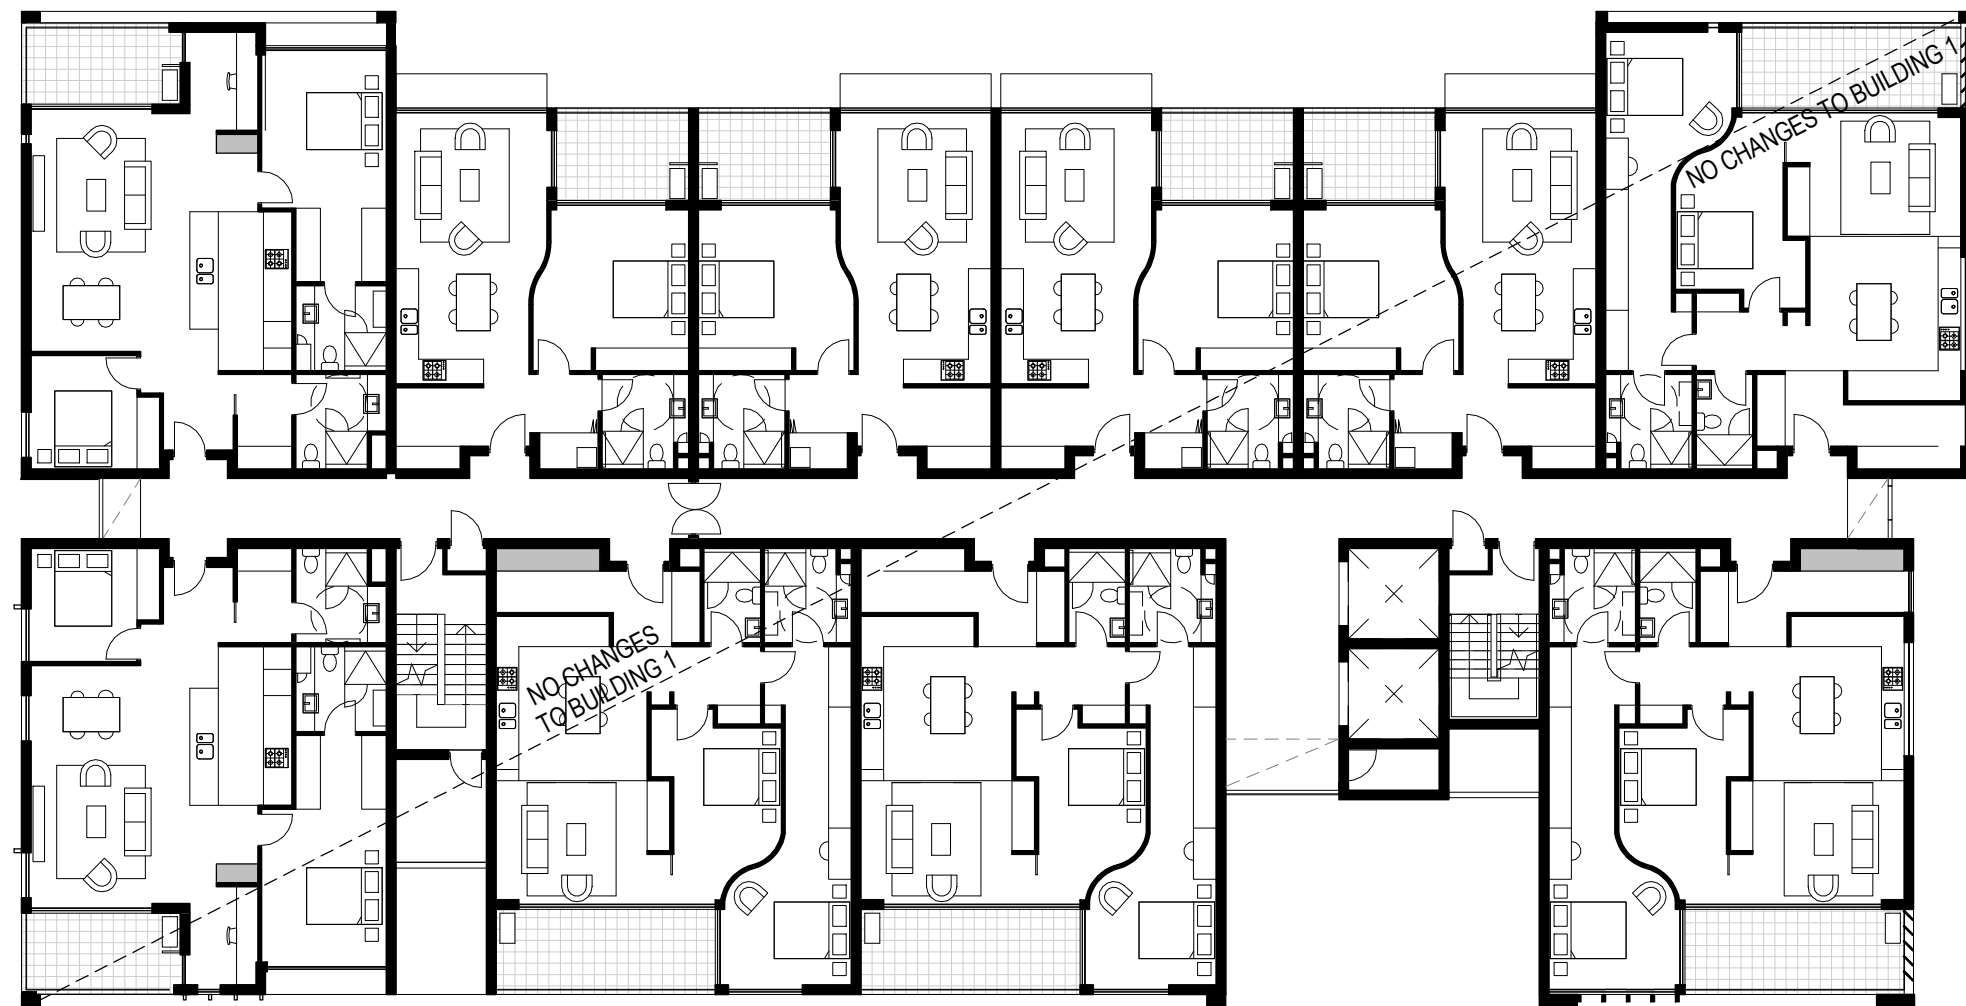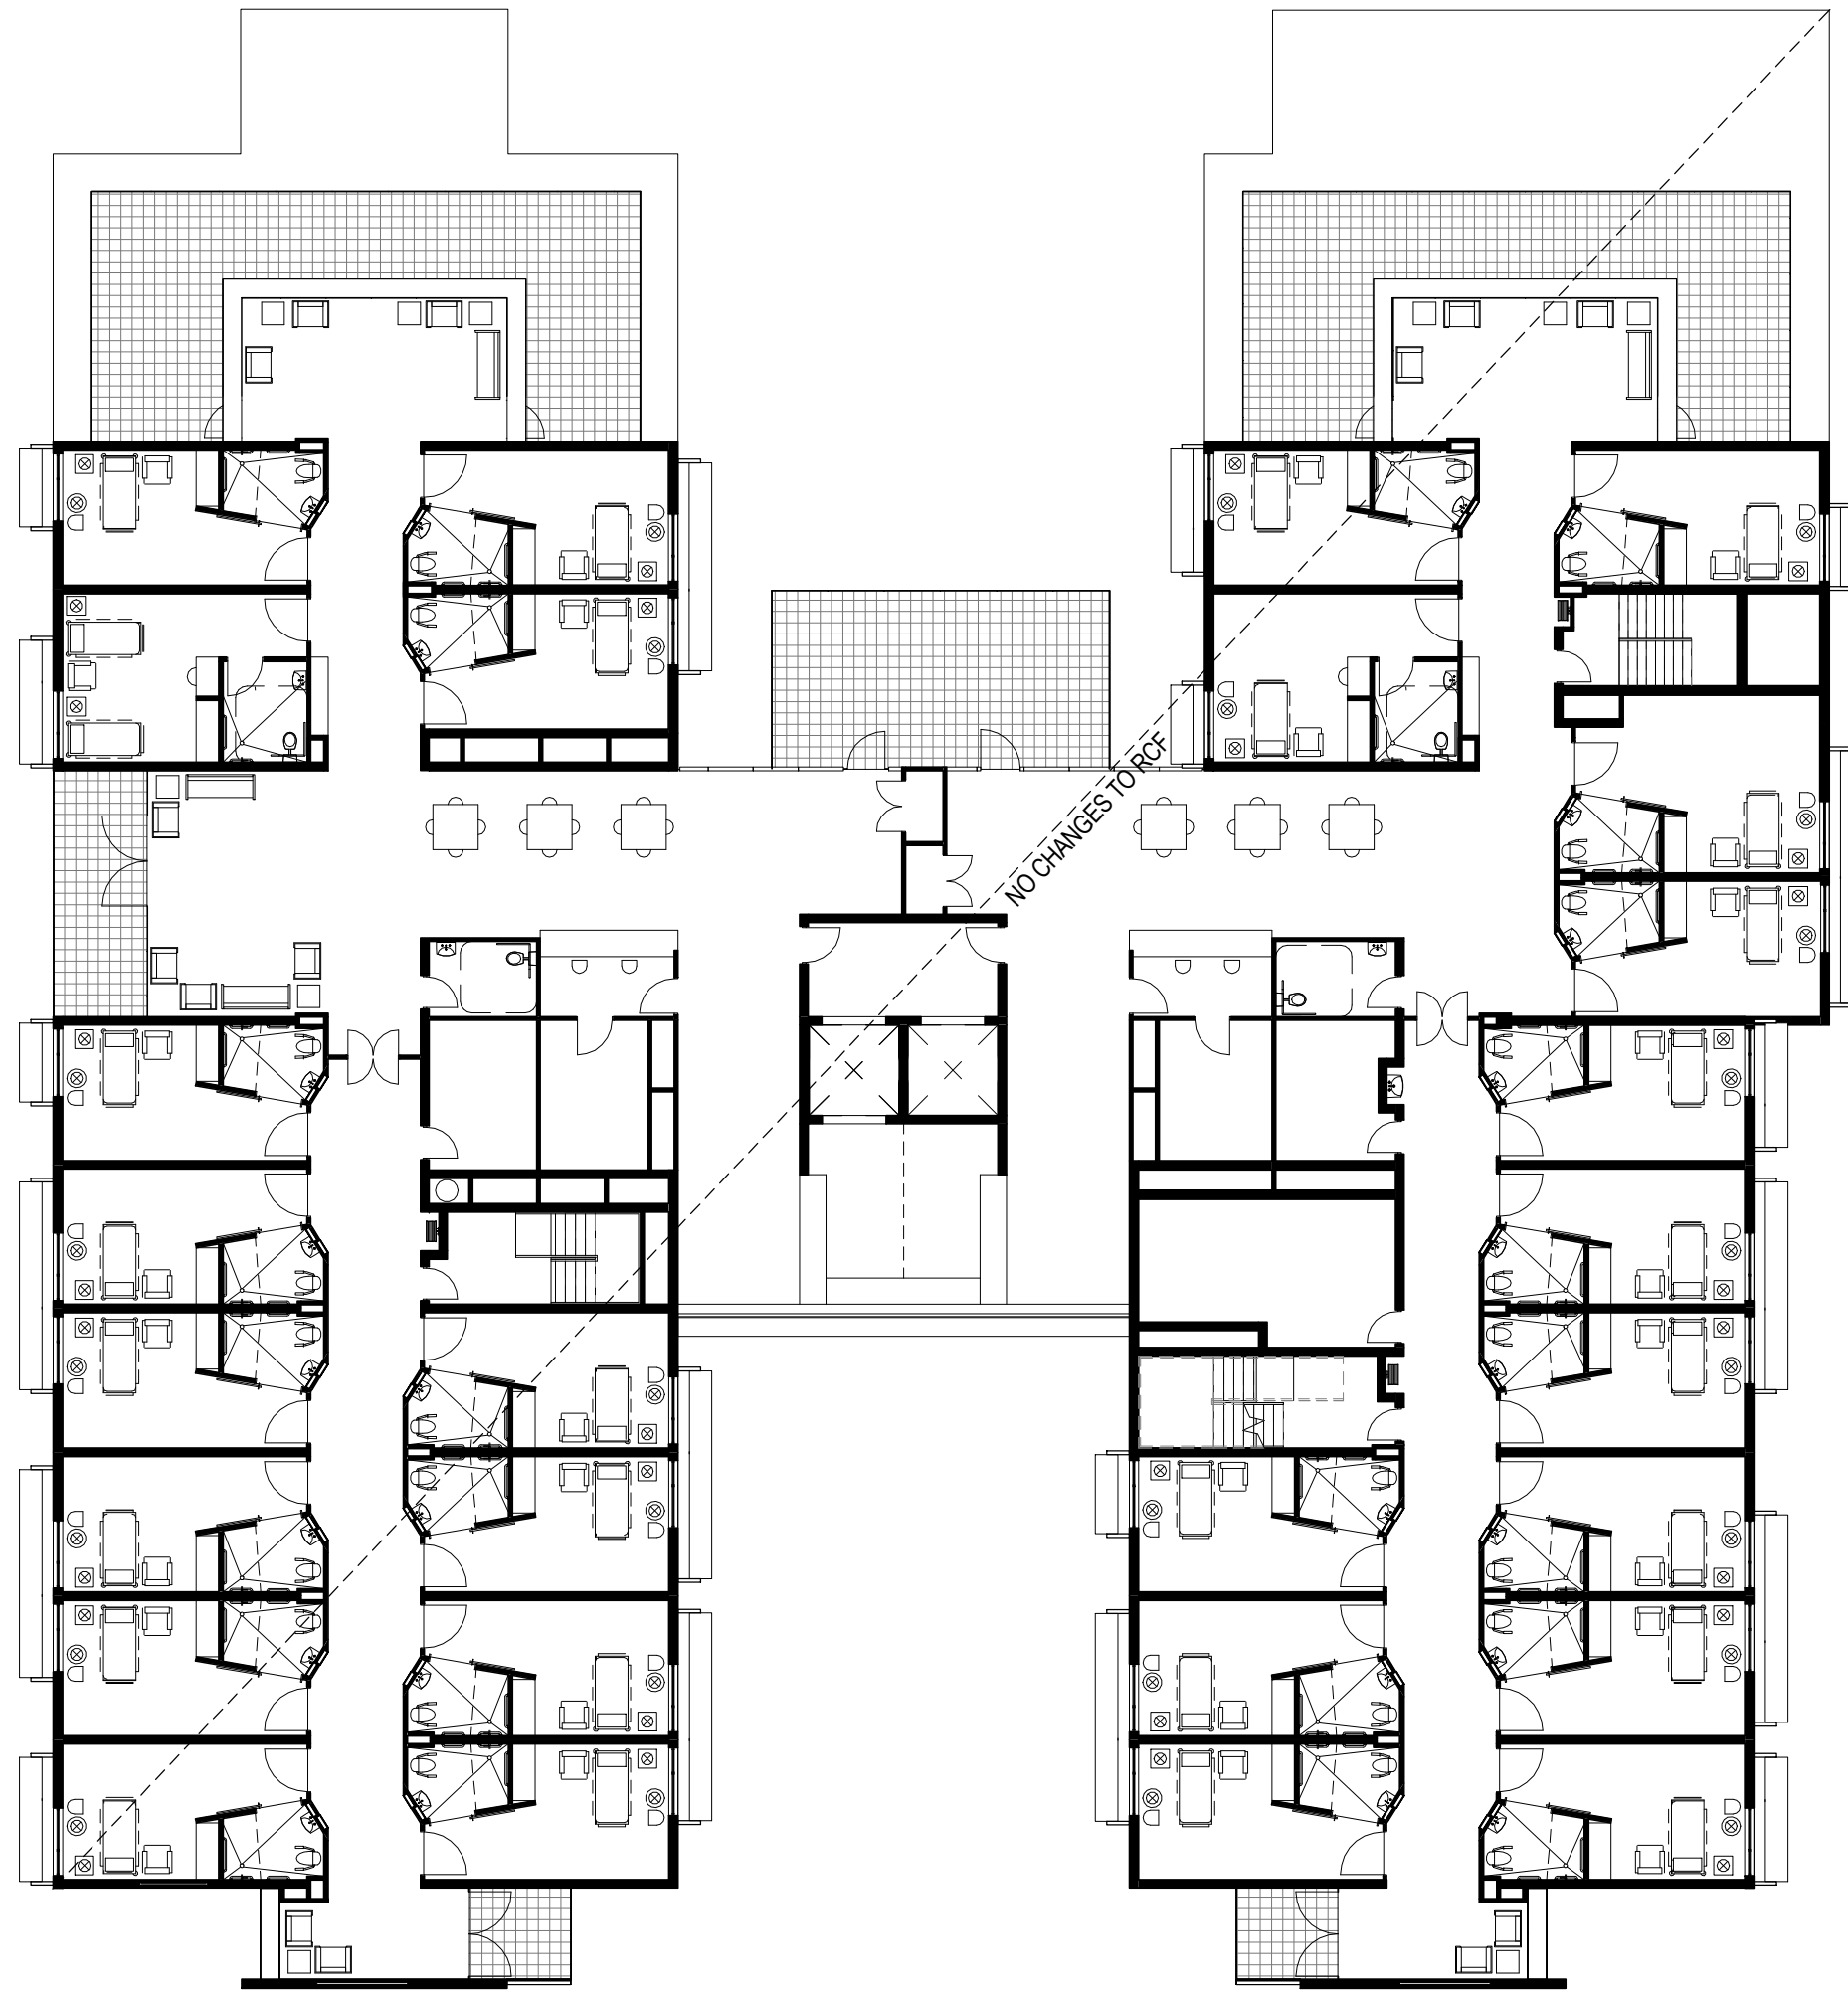

APPROVED - BLACK
MOD2 - RED

0 2 4 6 8 10 20 m

Revisions	No.	Date	Description	Ver	App'd
A	100612		WORK IN PROGRESS		
B	201213		COMPARISON 75W + MOD 2		

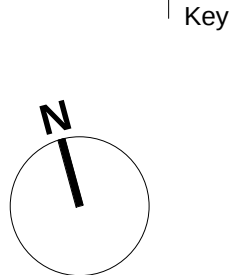

Client
Stockland Development Division

Architect
AJ+C
ALLEN JACK COTTER
79 Myrtle Street Chippendale NSW 2008 AUSTRALIA
pl +61 2 9311 8222 fx +61 2 9311 8200
ABN 53 003 782 250

Project
Cardinal Freeman Village
137 Victoria Street
ASHFIELD
NSW
Proj. No.
12018





Drawing Title
PRECINCT NW_L2

Scale
1 : 200 @A1

Drawing No.
C2105

Issue
B

NOT FOR CONSTRUCTION

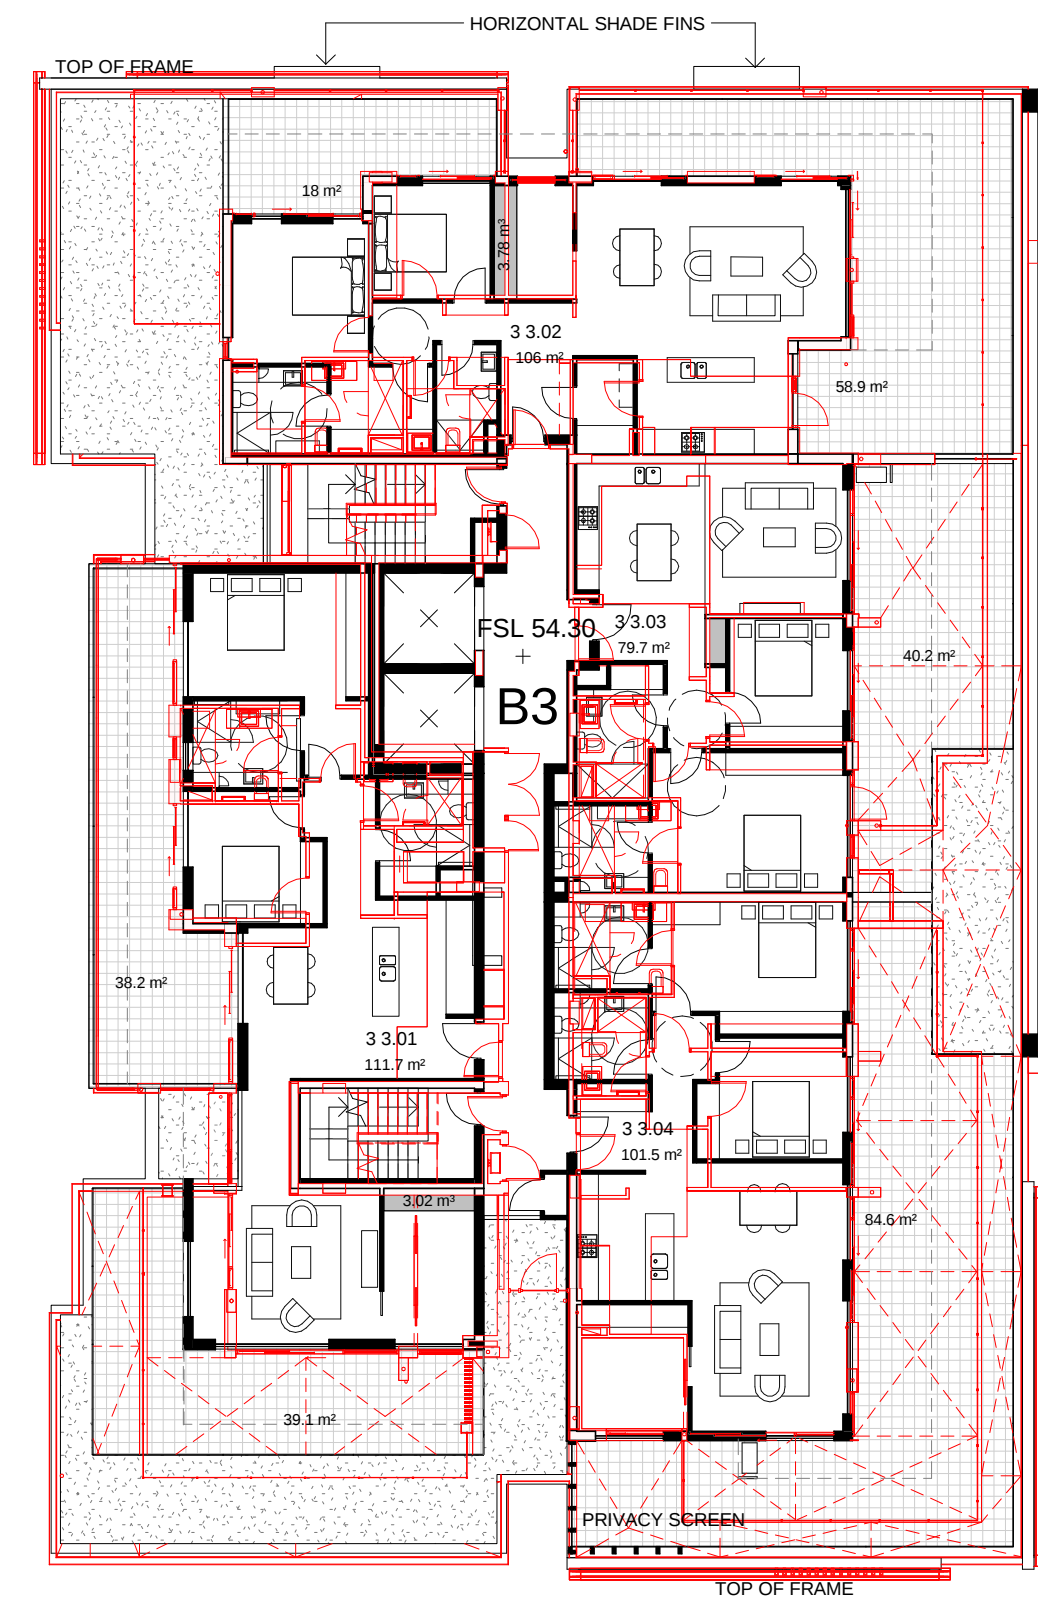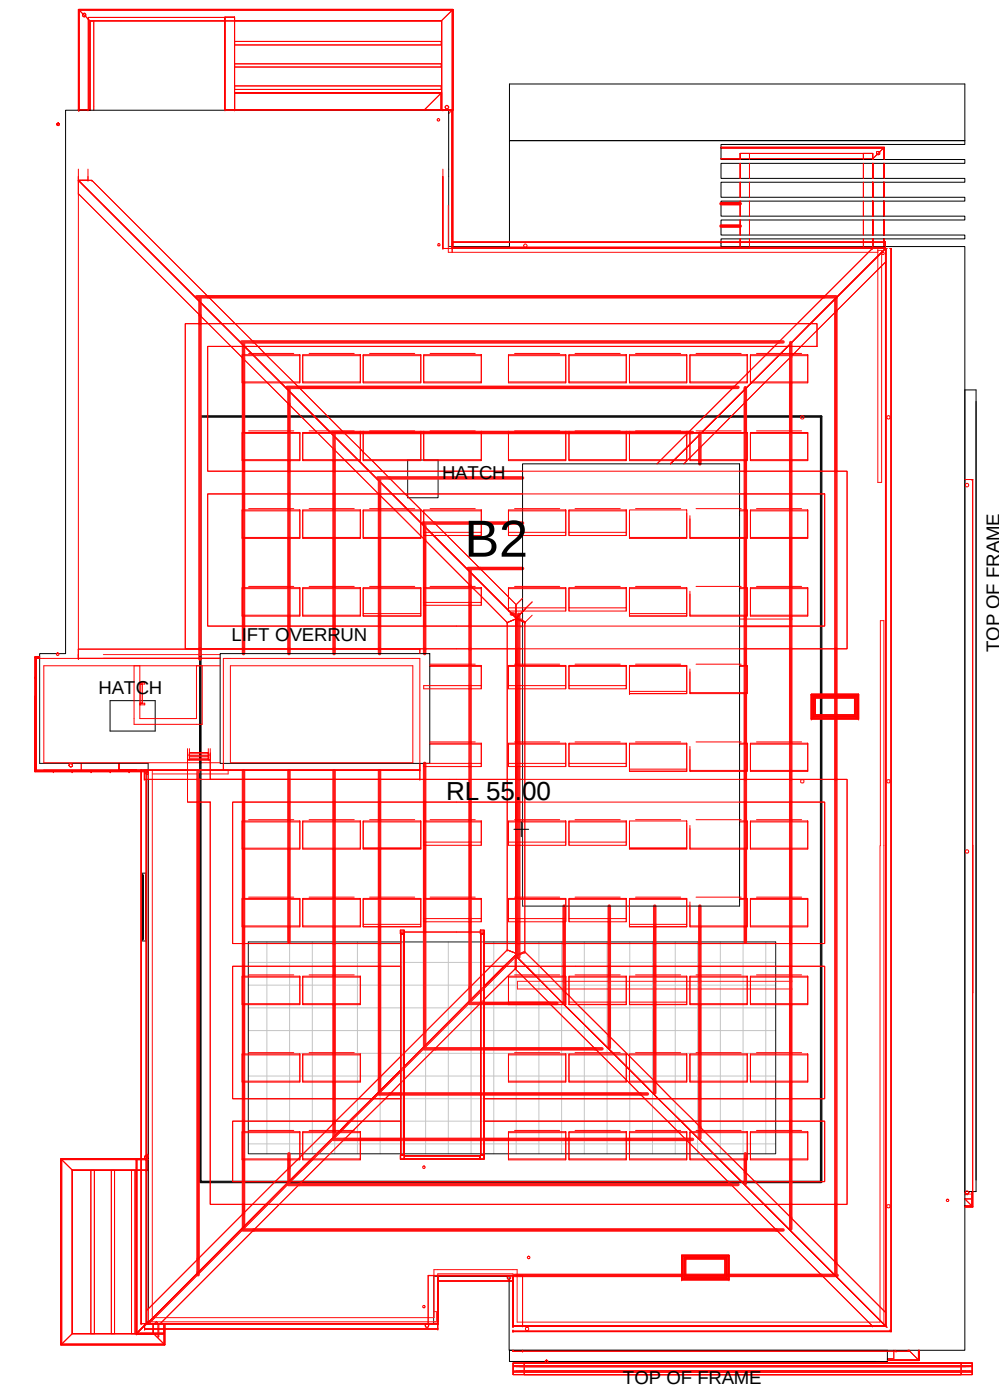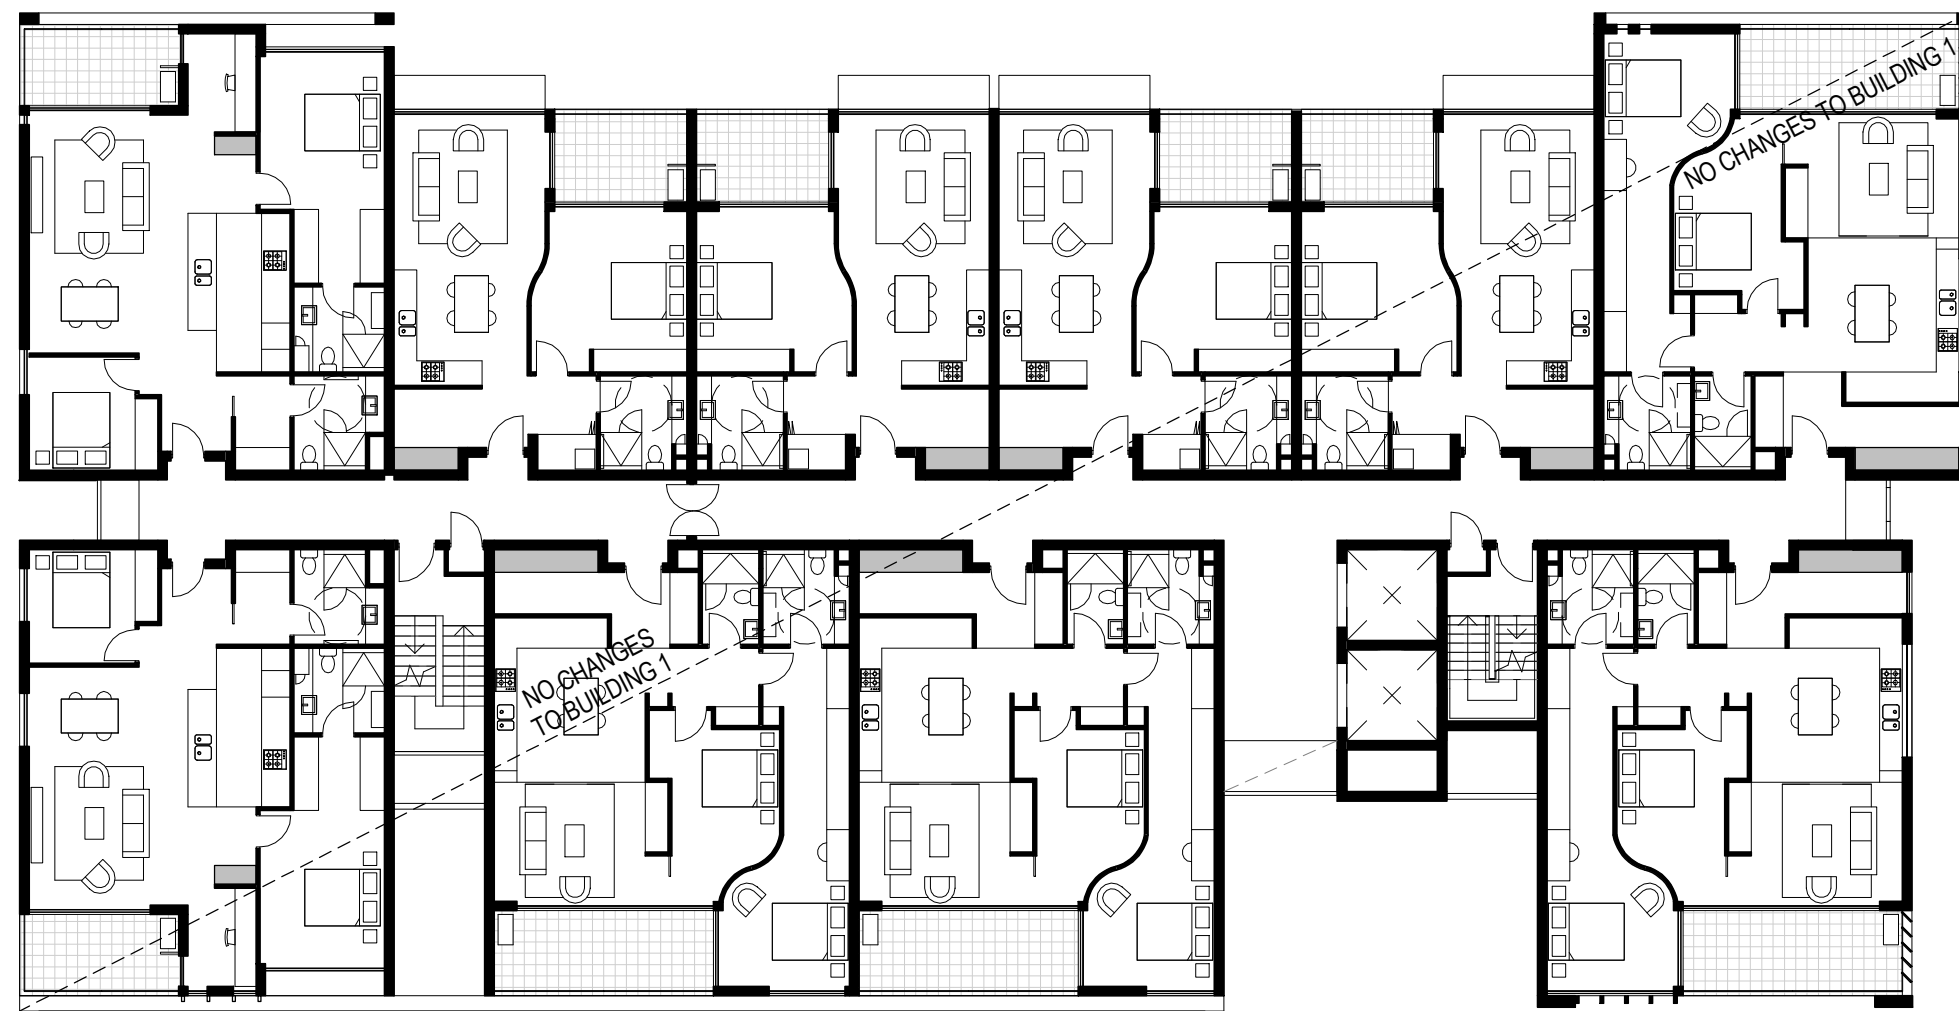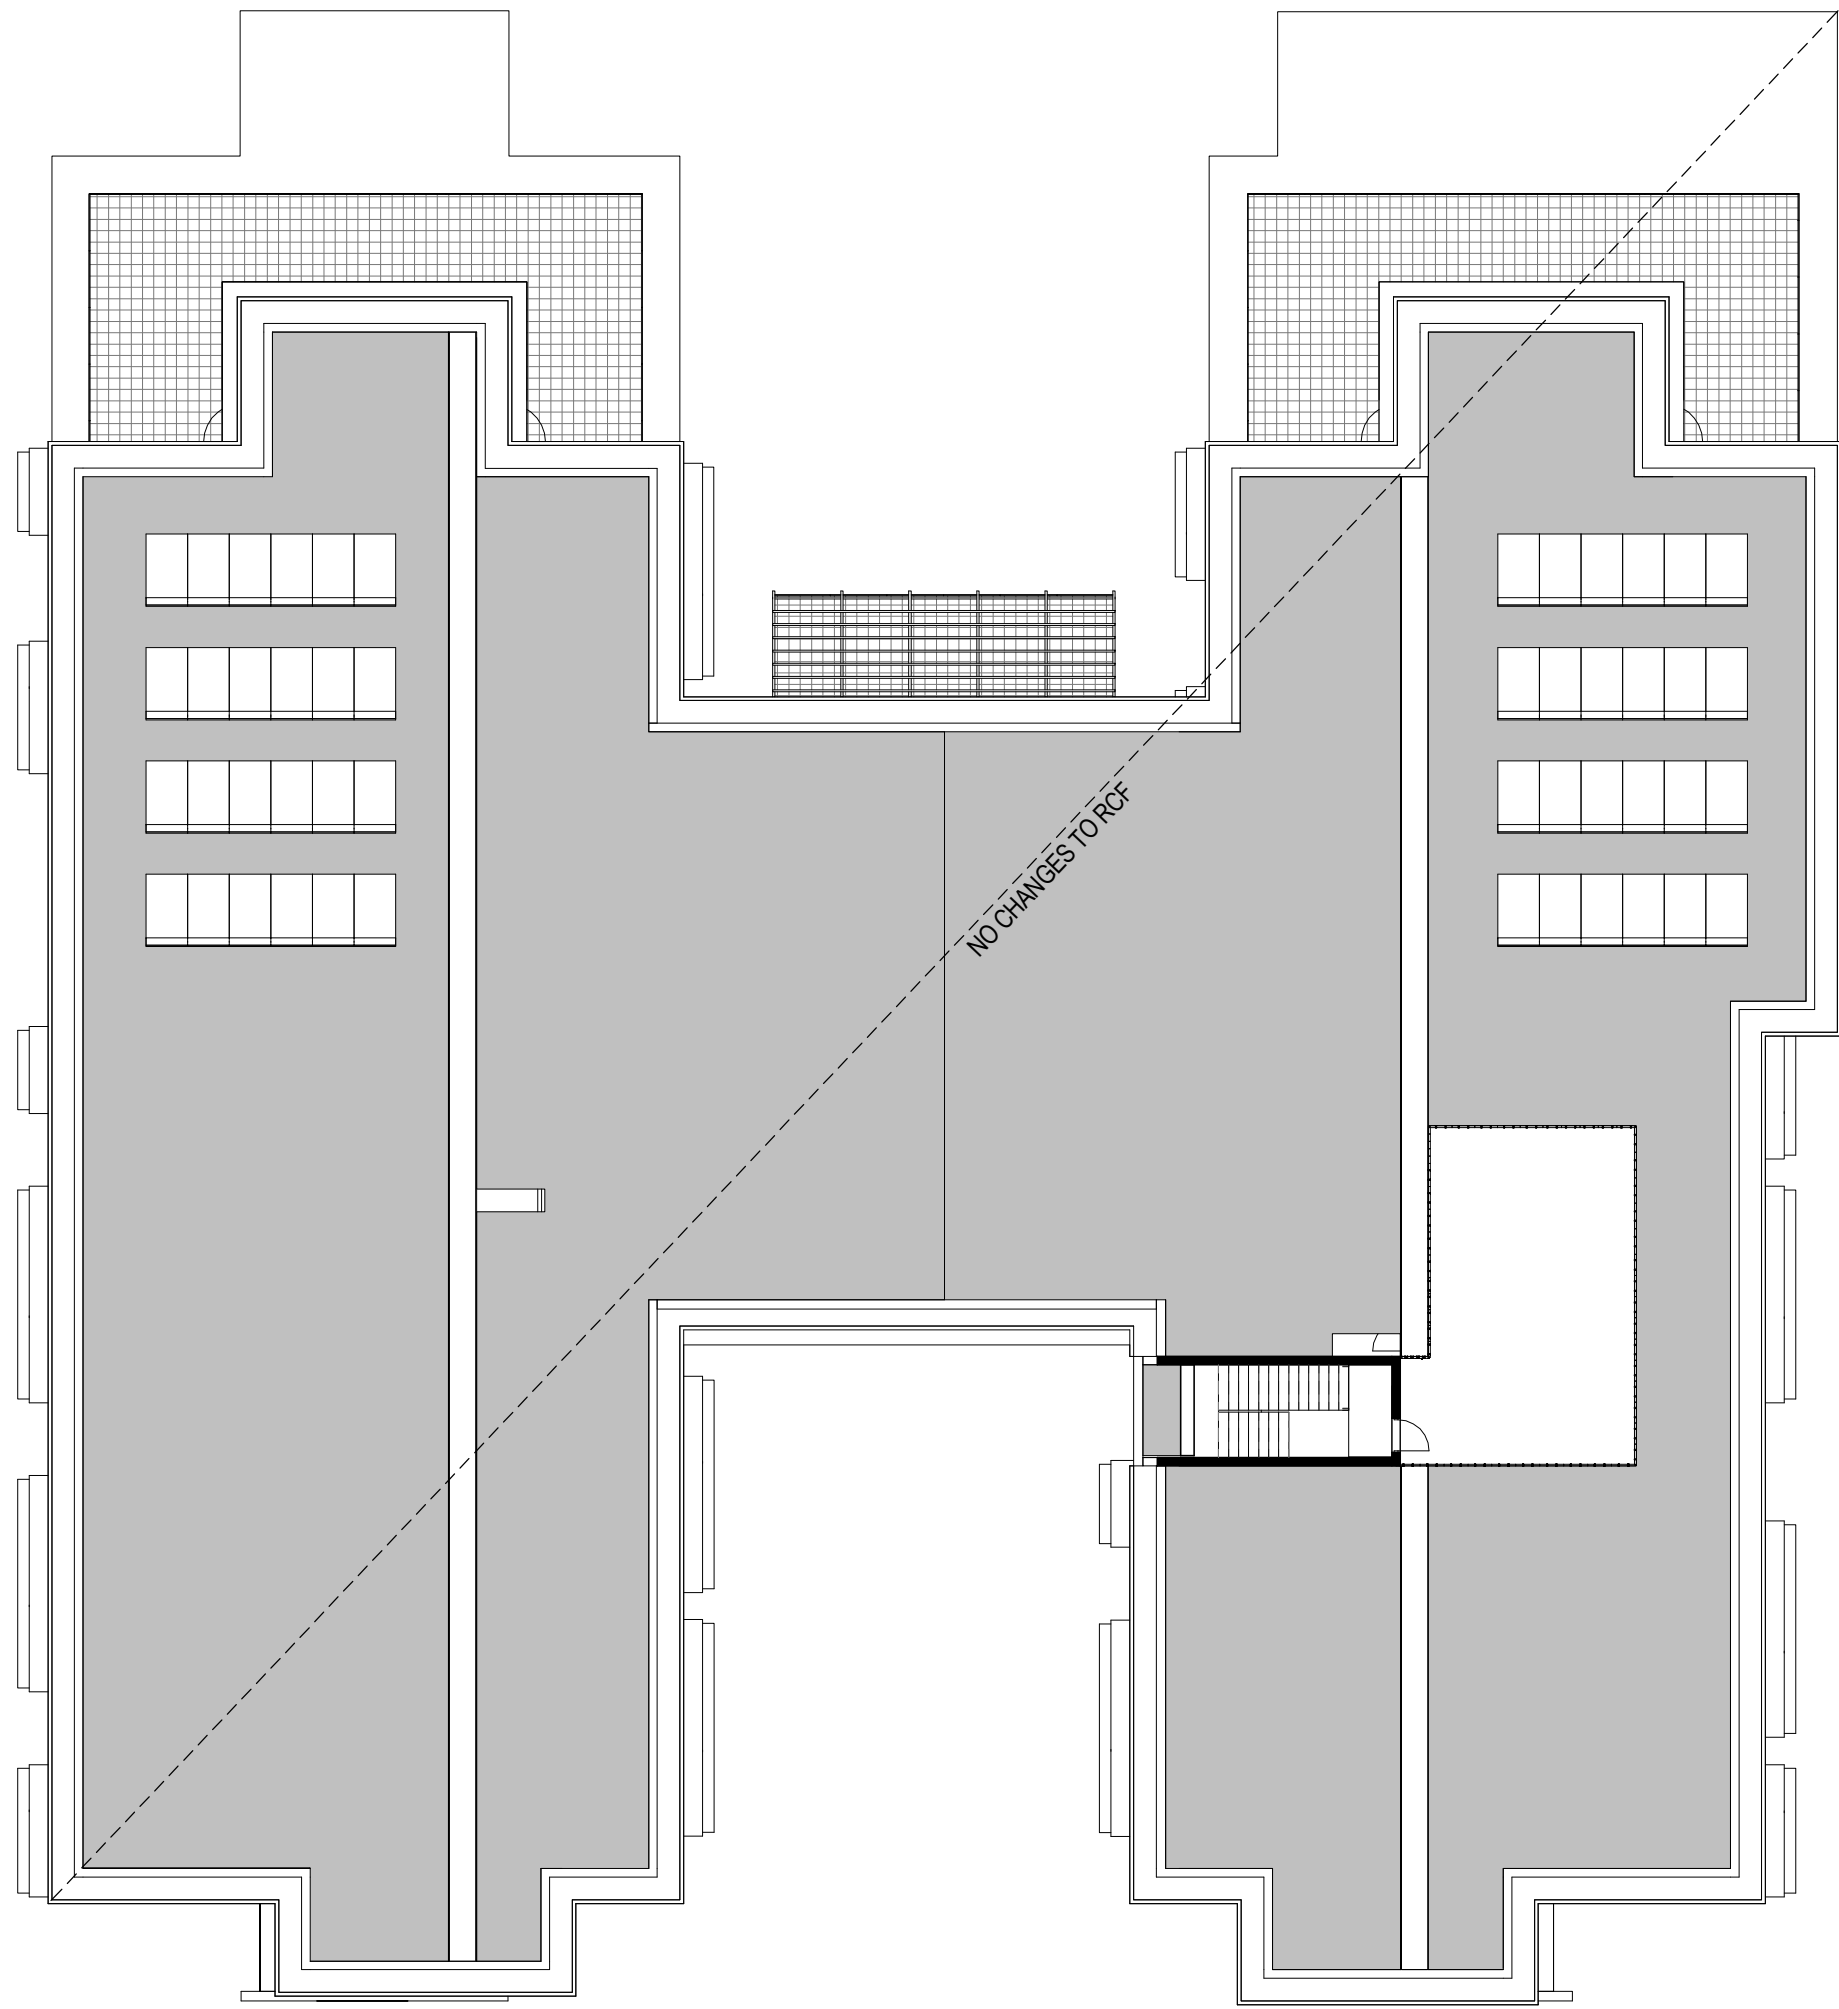


APPROVED - BLACK
MOD2 - RED

0 2 4 6 8 10 20 m

Scale 1 : 200 @A1 Drawing No. C2106 Issue B

NOT FOR CONSTRUCTION

Revisions		Ver	App'd
No.	Date	Description	
A	100612	WORK IN PROGRESS	
B	201213	COMPARISON 75W + MOD 2	

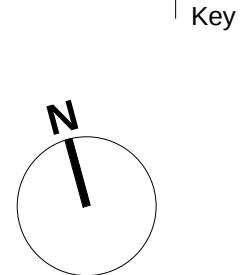



Client
Stockland Development Division

Architect
AJ+C
ALLEN JACK+COTTIER
79 Myrtle Street Chippendale NSW 2008 AUSTRALIA
pl +61 2 9311 8222 fx +61 2 9311 8200
ABN 53 003 782 250

Project
Cardinal Freeman Village
137 Victoria Street
ASHFIELD
NSW
Proj. No.
12018

Drawing Title
PRECINCT NW_L3

SITE BOUNDARY

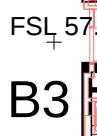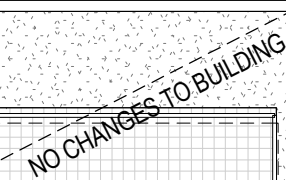



NOT FOR CONSTRUCTION

AJ+C
ALLEN JACK+COTTIER


Scale	Drawing No.	Issue
1 : 200 @A1	C2107	B

Do not scale drawings. Use figured dimensions only. Check & verify levels and dimensions on site prior to the commencement of any work, the preparation of shop drawings or the fabrication of components. This drawing is the copyright of Allen Jack + Cotter Architects and is protected under the Copyright Act 1968. Do not alter, reproduce or transmit in any form, or by any means without the express permission of Allen Jack + Cotter Architects. Nominated Architects: Michael Heenan 5264, Peter Ireland 6661

PLOT DATE & TIME:	2012/2013 10:36:33 AM	PLOTTED & CHECKED BY:	Author	REF:	C:\Users\jacob.siddiqui\Documents\Wasteless 75W COMPASSION_100353.KIV1
-------------------	-----------------------	-----------------------	--------	------	--

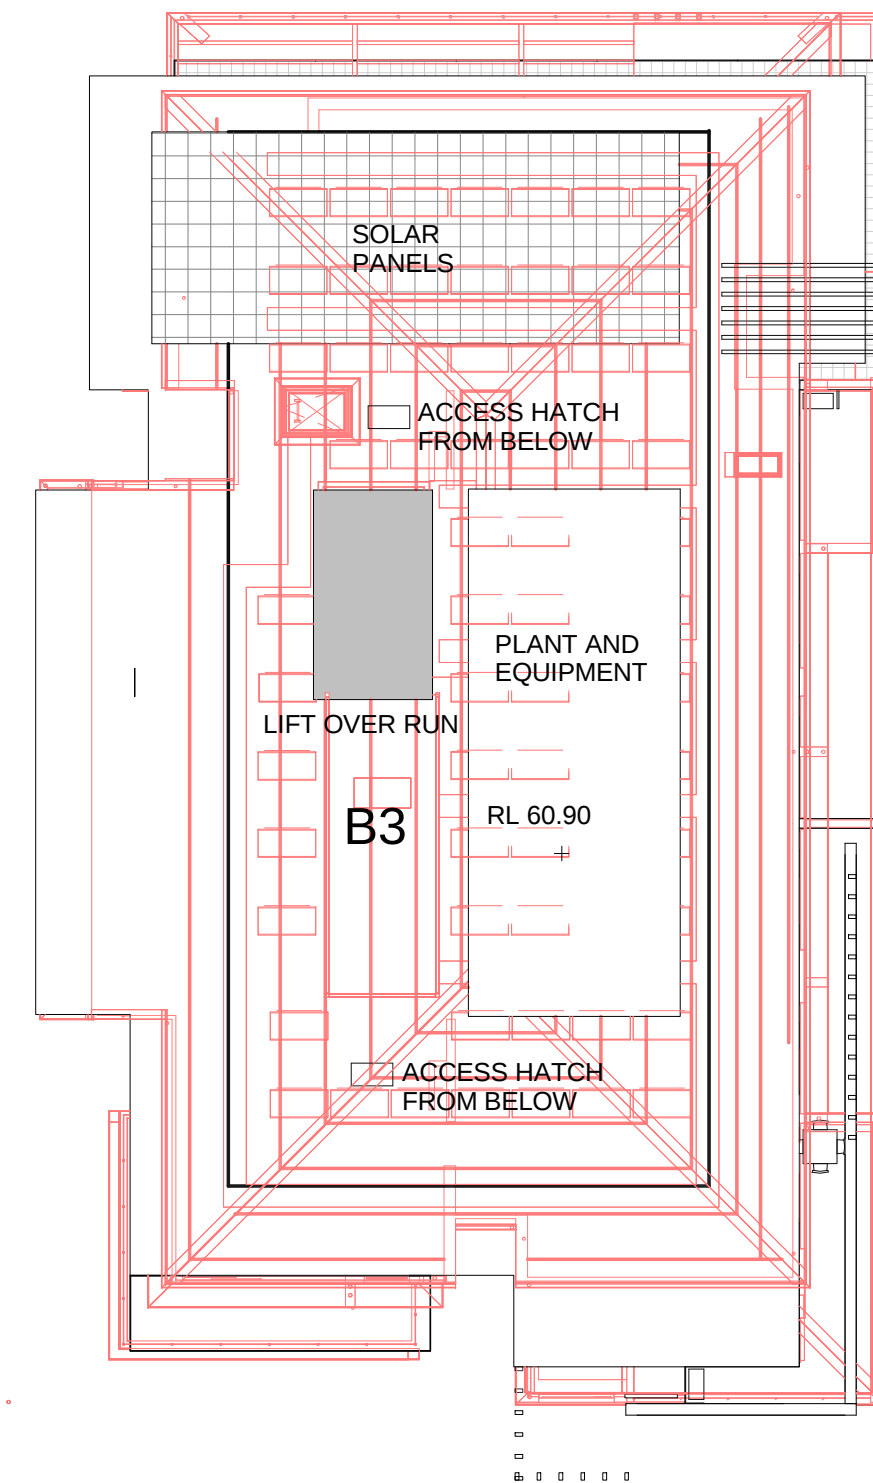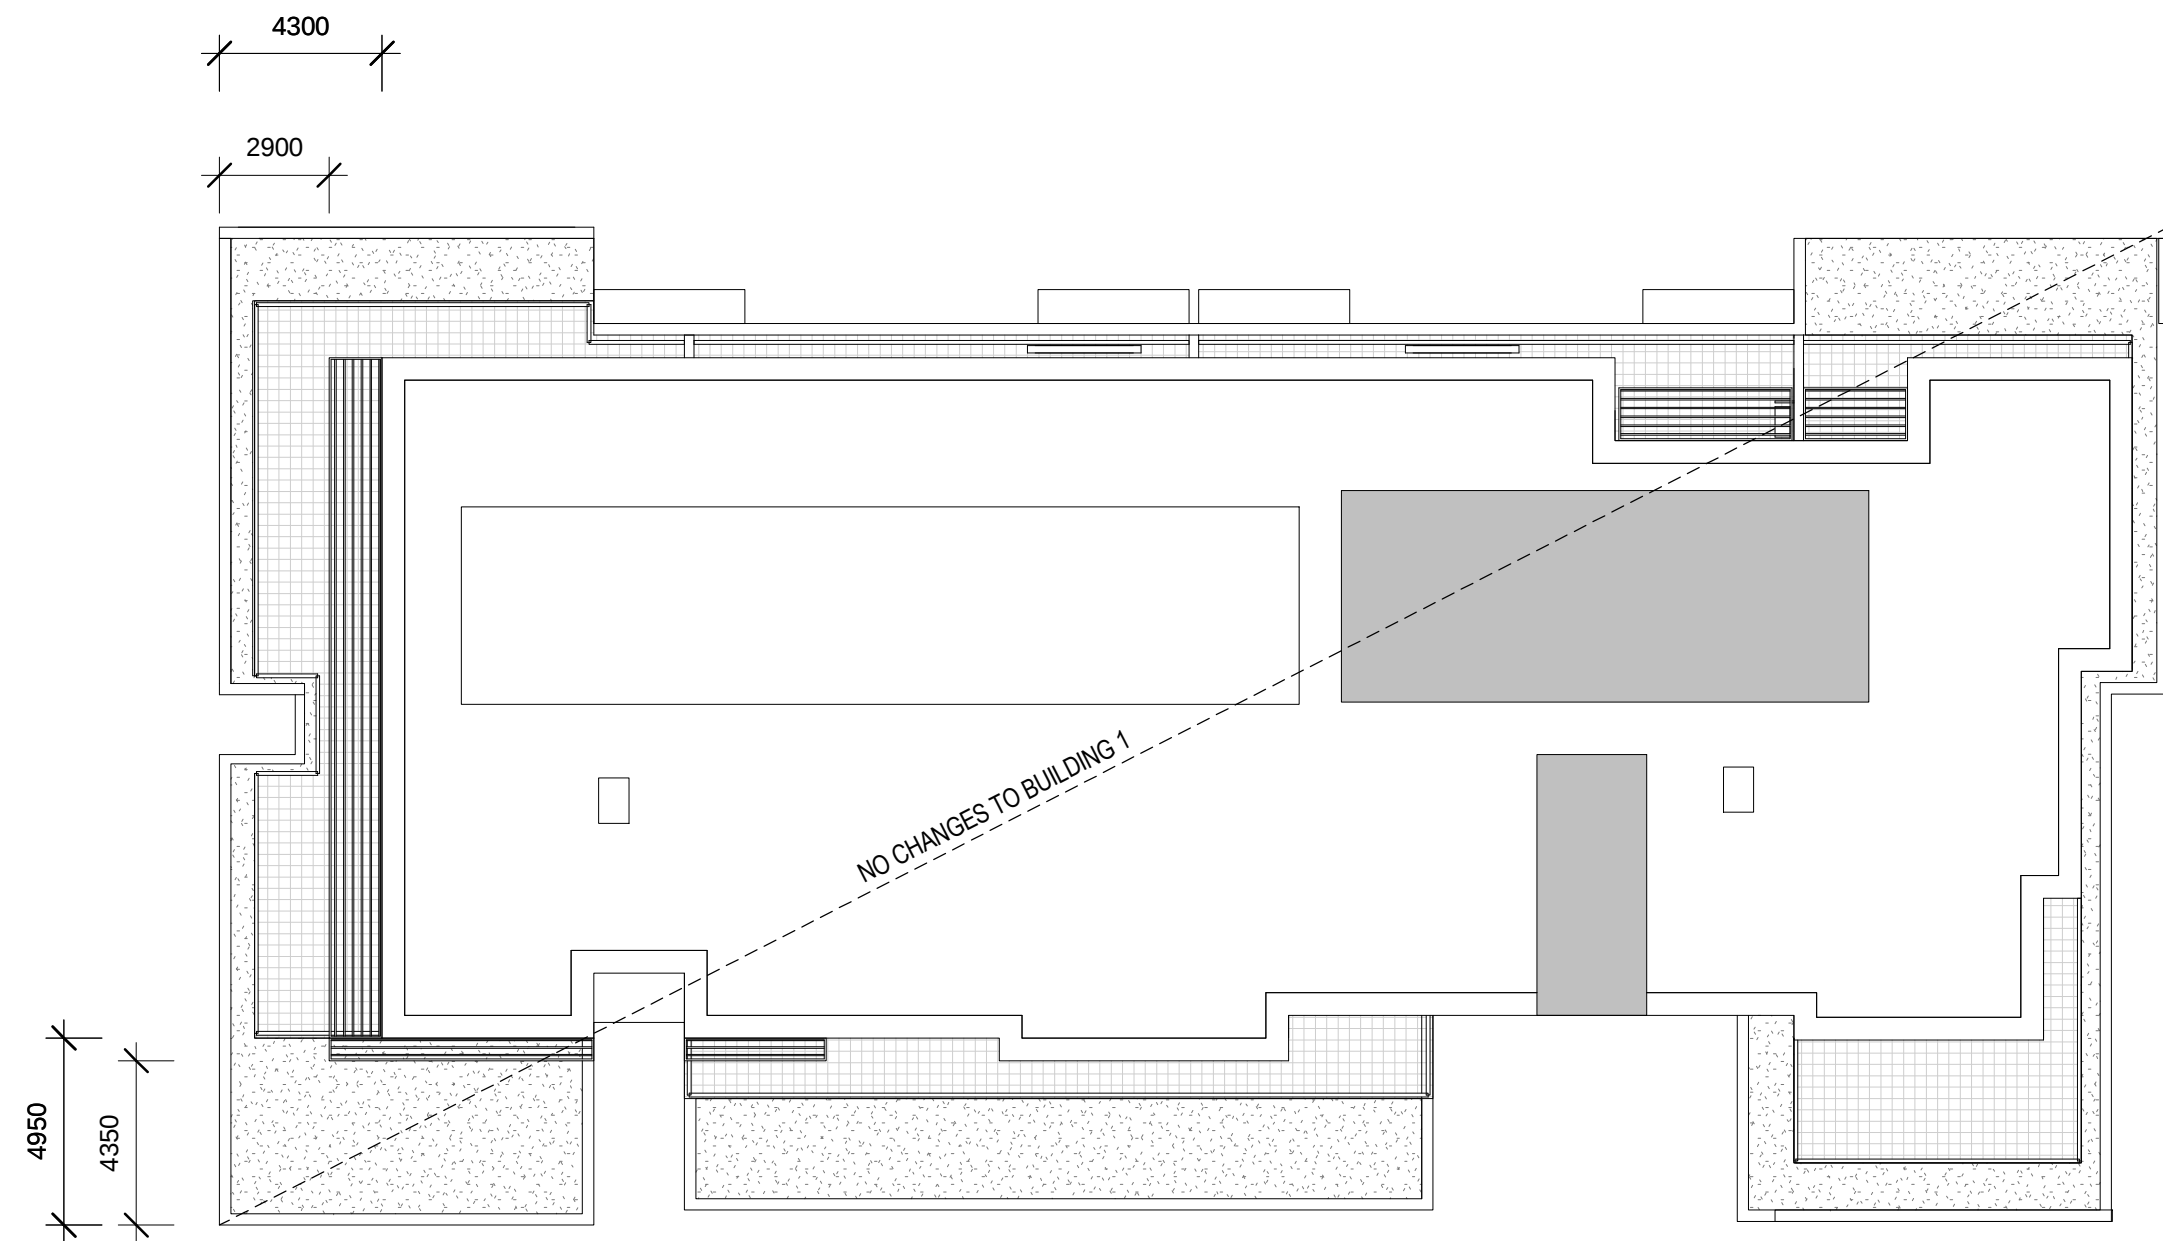


APPROVED - BLACK
MOD2 - RED

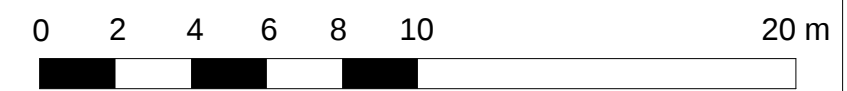

Scale 1 : 200 @A1 Drawing No. C2108 Issue B

NOT FOR CONSTRUCTION

Revisions		Ver	App'd
No.	Date	Description	
A	100612	WORK IN PROGRESS	
B	201213	COMPARISON 75W + MOD 2	

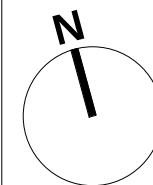


Key

Client
Stockland Development Division


Architect
AJ+C
ALLEN JACK+COTTIER
79 Myrtle Street Chippendale NSW 2008 AUSTRALIA
pl +61 2 9311 8222 fx +61 2 9311 8200
ABN 53 003 782 250

Project
Cardinal Freeman Village
137 Victoria Street
ASHFIELD
NSW
Proj. No.
12018


Drawing Title
PRECINCT NW_L5

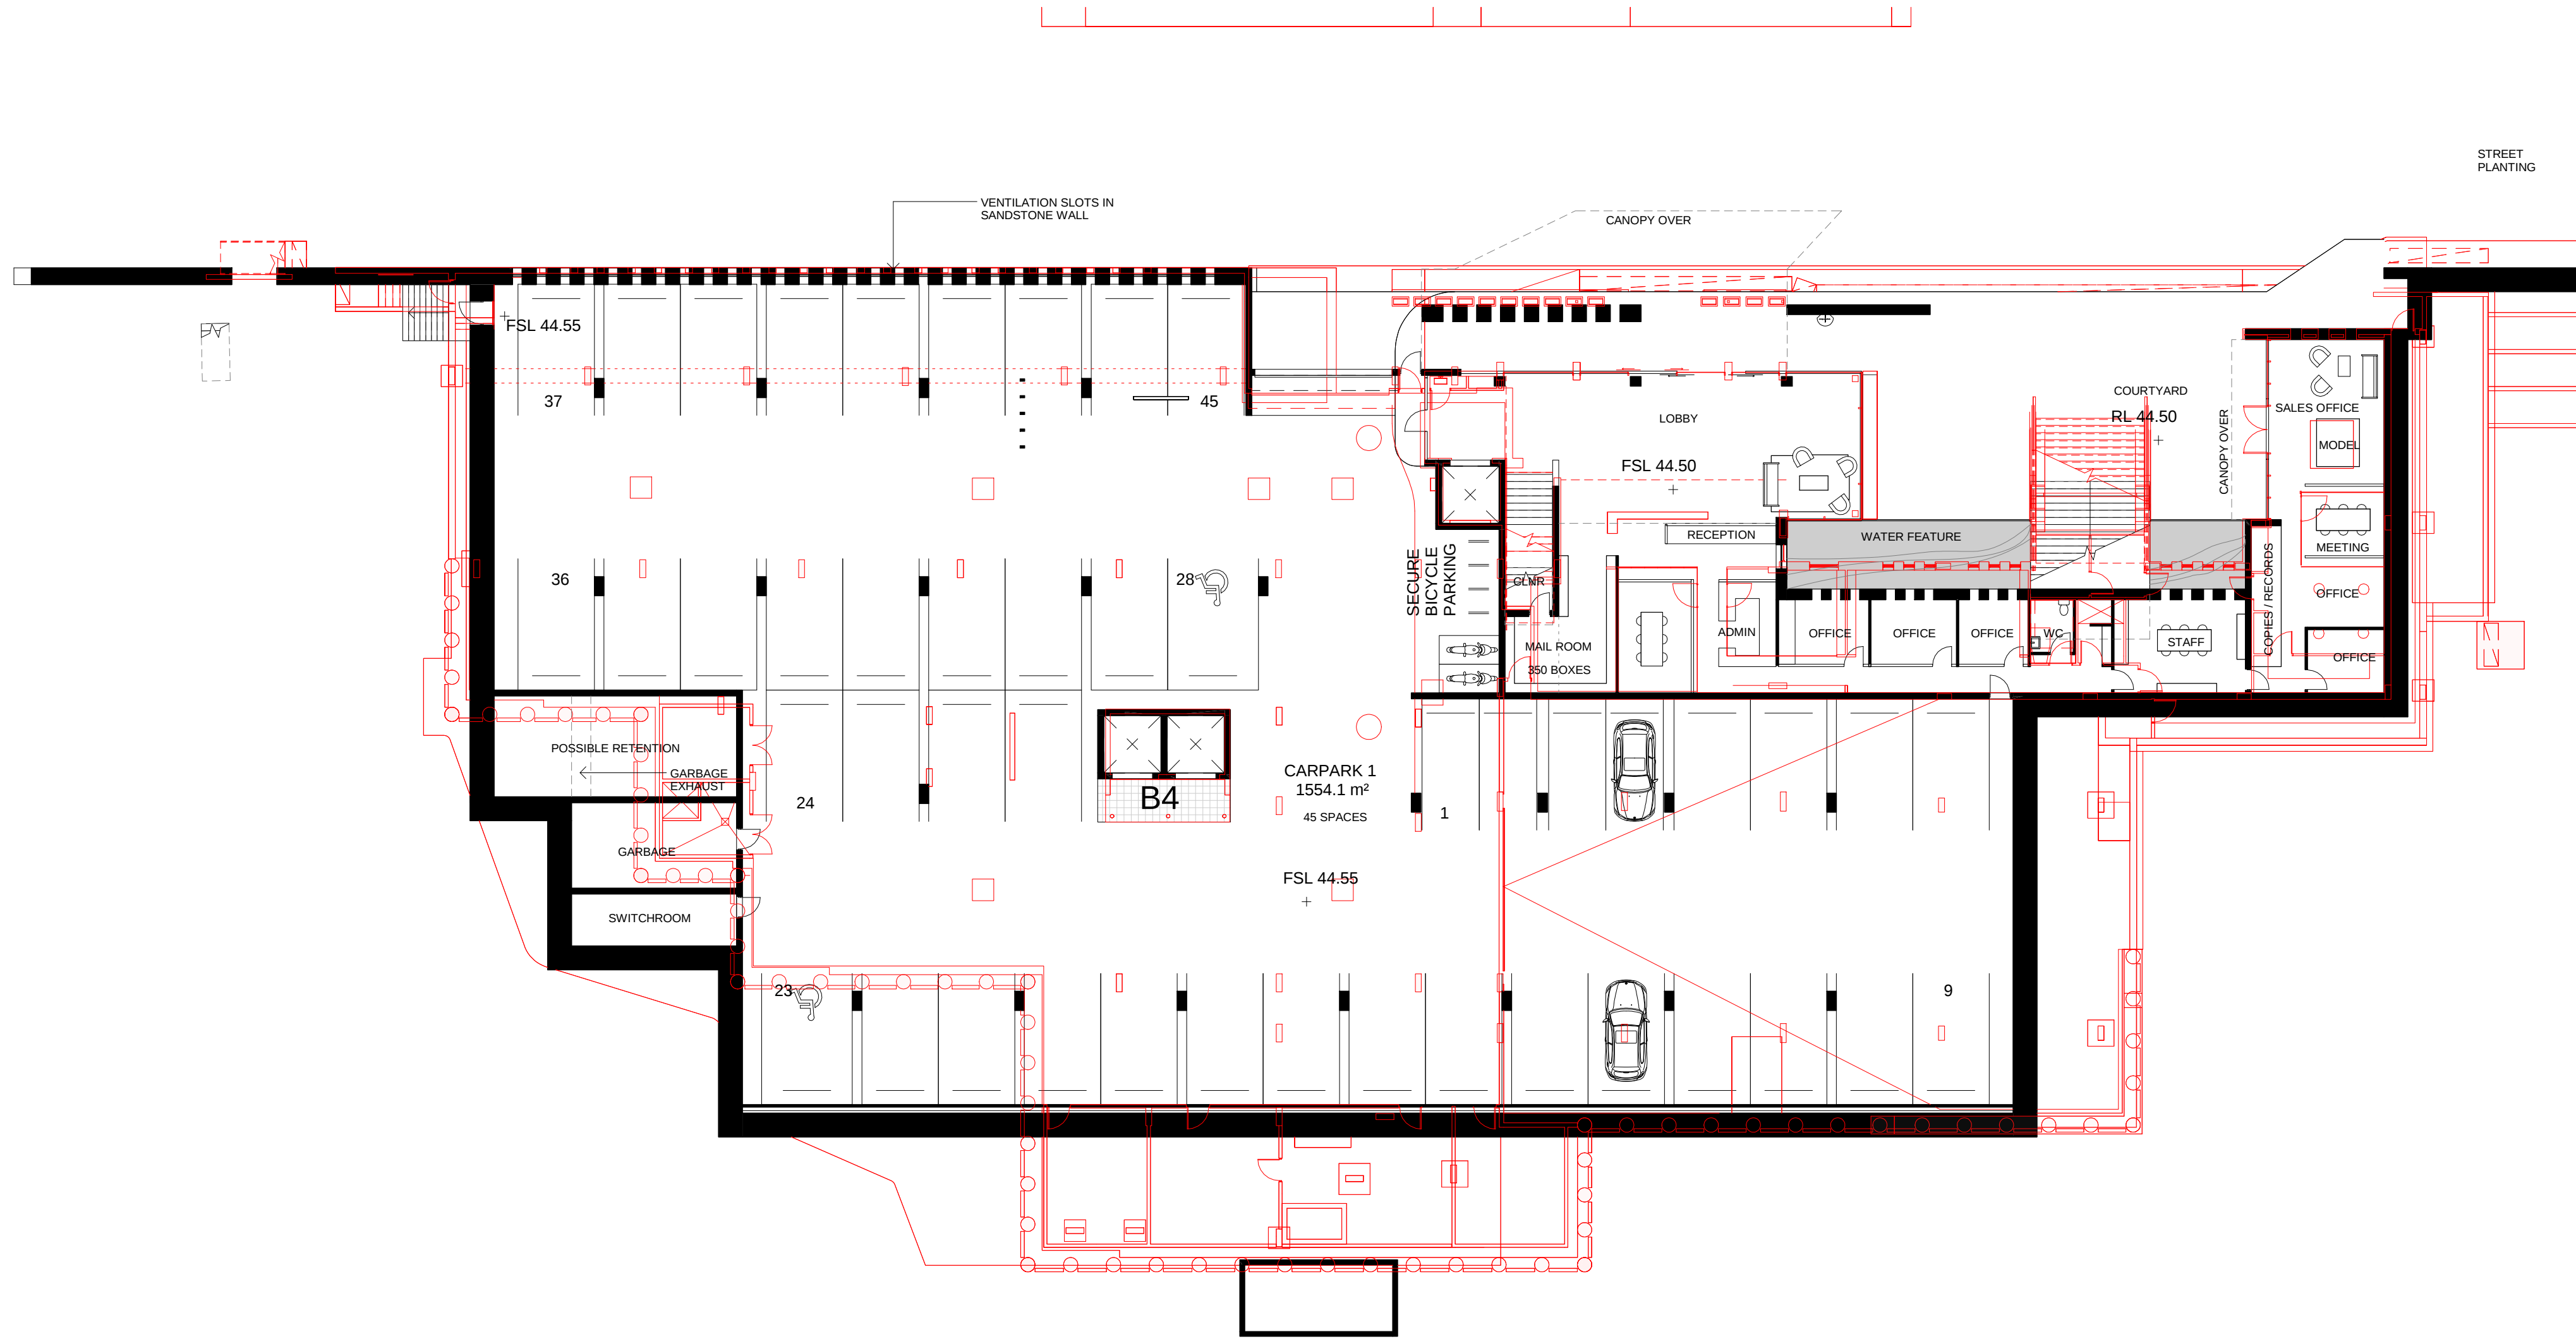

APPROVED - BLACK
MOD2 - RED

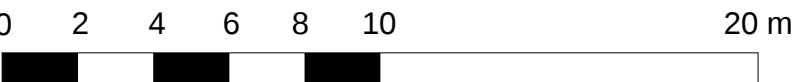

Revisions		Description	Ver	App'd
No.	Date			
A	100612	WORK IN PROGRESS		
B	201213	COMPARISON 75W + MOD 2		

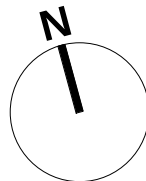

Key

Client
Stockland Development Division


Architect
AJ+C
ALLEN JACK+COTTIER
79 Myrtle Street Chippendale NSW 2008 AUSTRALIA
pl +61 2 9311 8222 fx +61 2 9311 8200
ABN 53 003 782 250

Project
Cardinal Freeman Village
137 Victoria Street
ASHFIELD
NSW
Proj. No.
12018


Drawing Title
PRECINCT SW_B1

Scale
1 : 200 @A1
Drawing No.
C2121
Issue
B


NOT FOR CONSTRUCTION

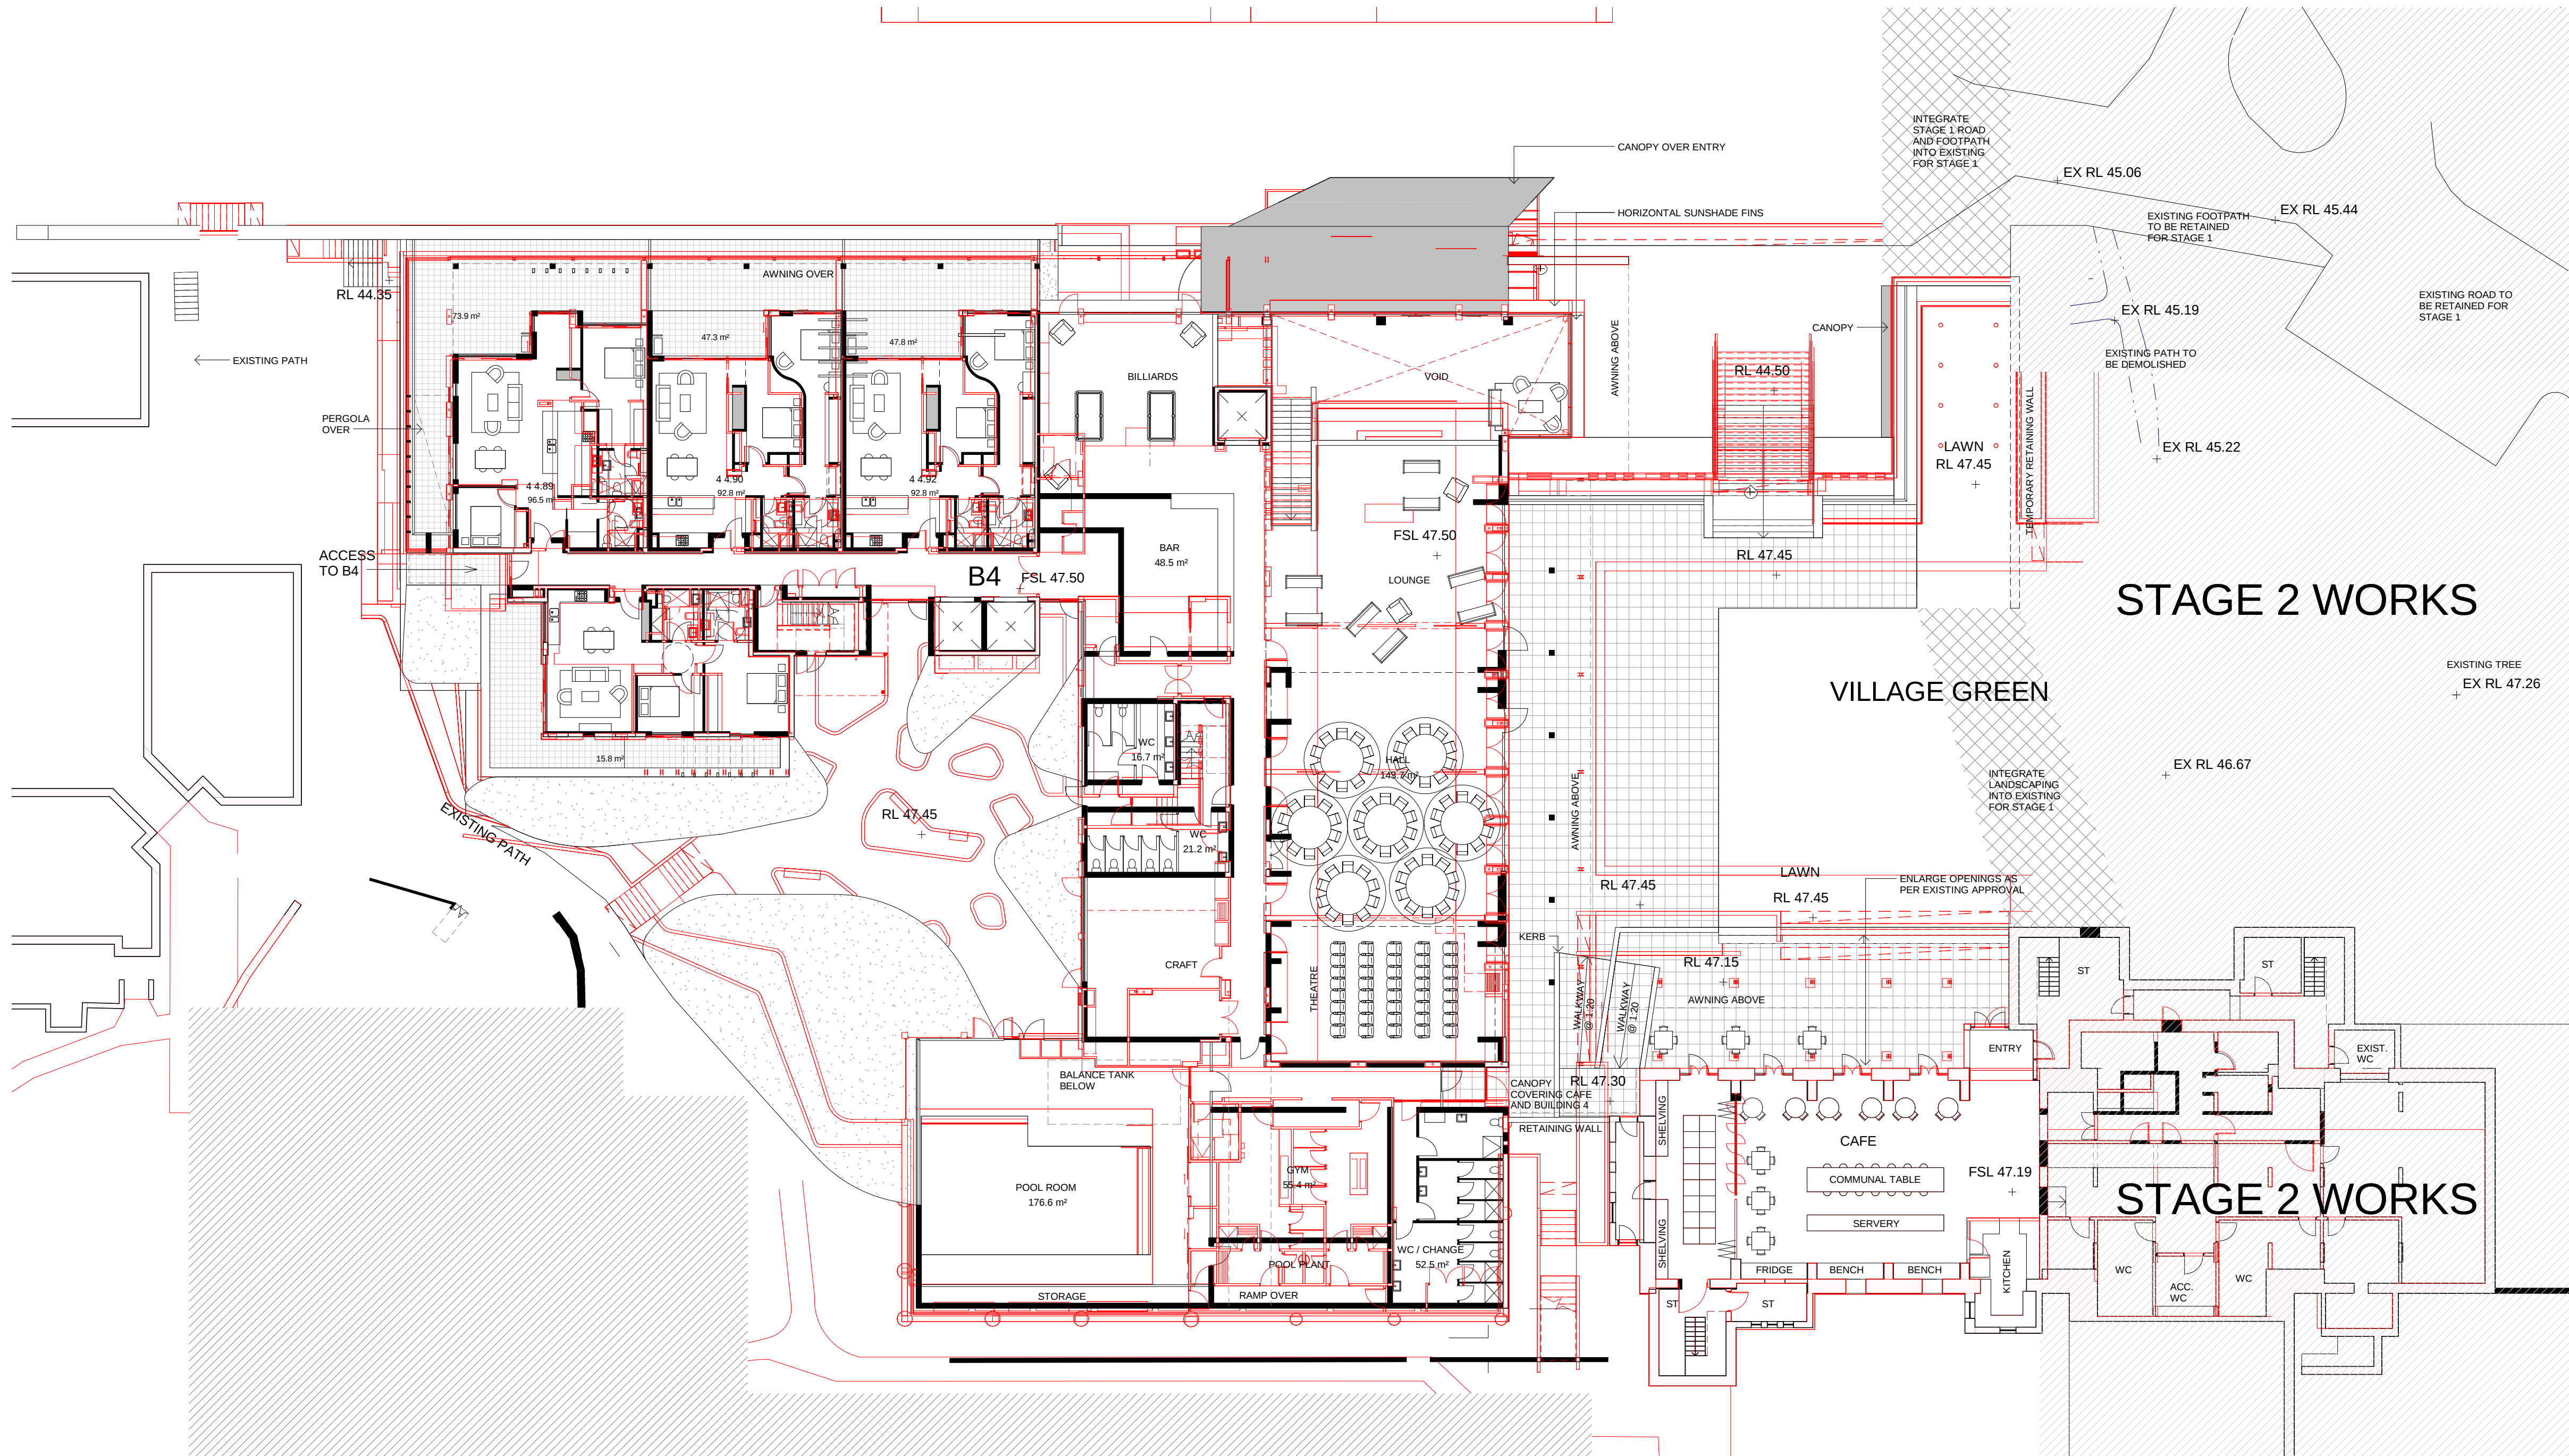

APPROVED - BLACK
MOD2 - RED

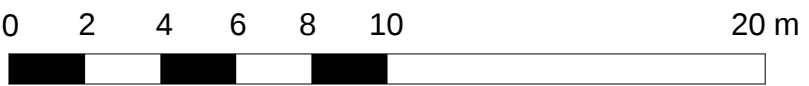

Revisions	No.	Date	Description	Ver	App'd
A	100612		WORK IN PROGRESS		
B	201213		COMPARISON 75W + MOD 2		

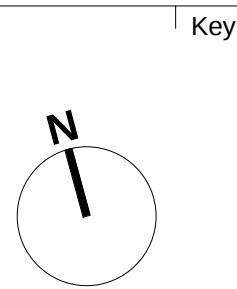

Client
Stockland Development Division

Architect
AJ+C
ALLEN JACK COTTER
79 Myrtle Street Chippendale NSW 2008 AUSTRALIA
pl +61 2 9311 8222 fx +61 2 9311 8200
ABN 53 003 782 250


Project
Cardinal Freeman Village
137 Victoria Street
ASHFIELD
NSW
Proj. No.
12018

Drawing Title
PRECINCT SW_GND


Scale
1 : 200 @A1
Drawing No.
C2122
Issue
B

NOT FOR CONSTRUCTION


SITE BOUNDARY

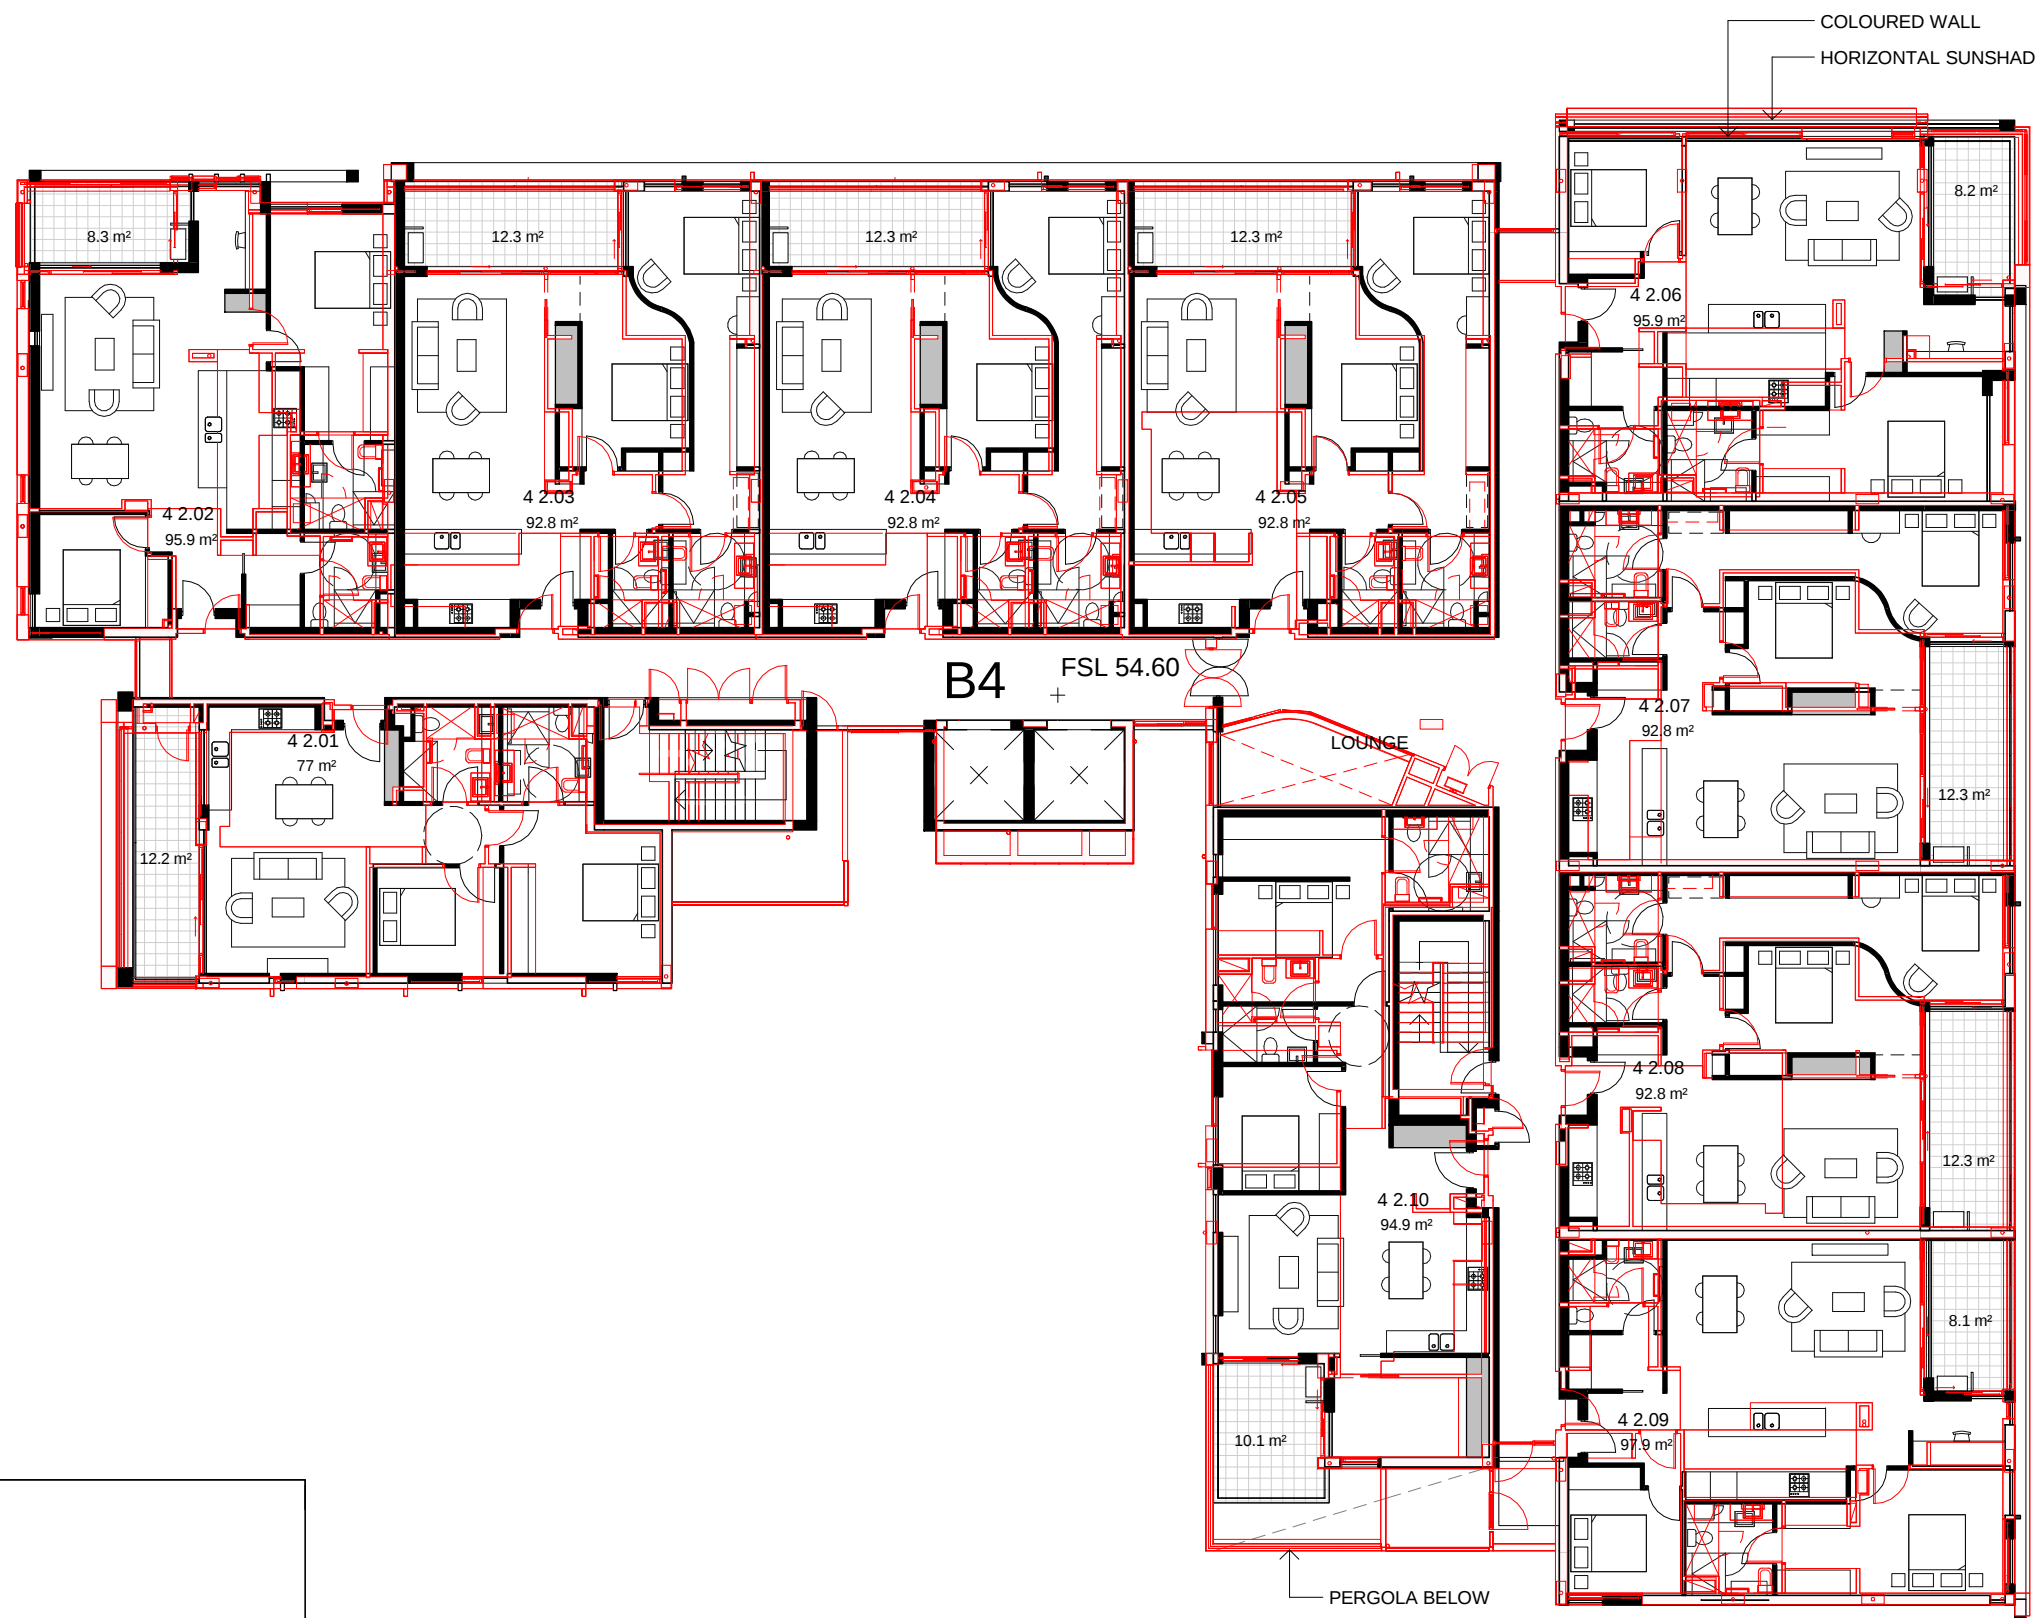

APPROVED - BLACK
MOD2 - RED

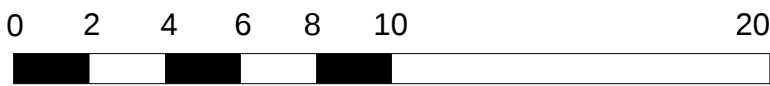

Revisions		Description	Ver	App'd
No.	Date			
A	100612	WORK IN PROGRESS		
B	201213	COMPARISON 75W + MOD 2		

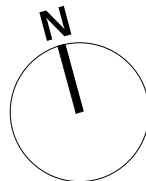

Key

Client
Stockland Development Division





Architect
AJ+C
ALLEN JACK+COTTIER
79 Myrtle Street Chippendale NSW 2008 AUSTRALIA
ph +61 2 9311 8222 fx +61 2 9311 8200
ABN 53 003 782 250

Project
Cardinal Freeman Village
137 Victoria Street
ASHFIELD
NSW
Proj. No.
12018


Drawing Title
PRECINCT SW_L2

Scale
1 : 200 @A1
Drawing No.
C2124
Issue
B

NOT FOR CONSTRUCTION

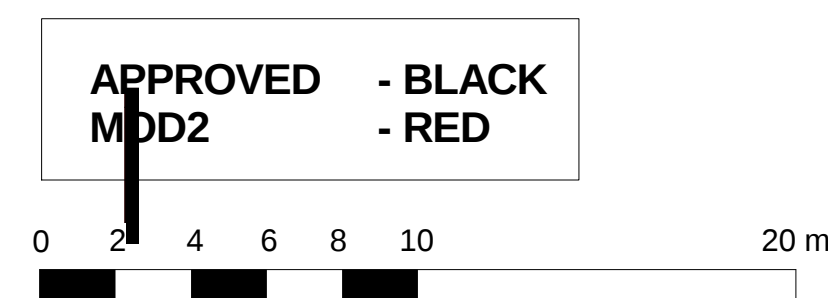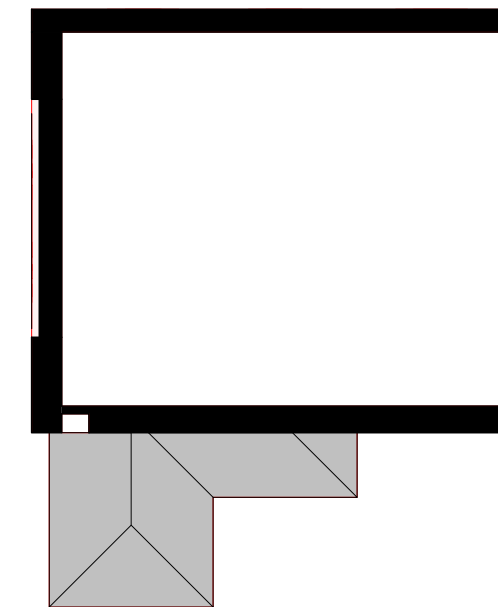 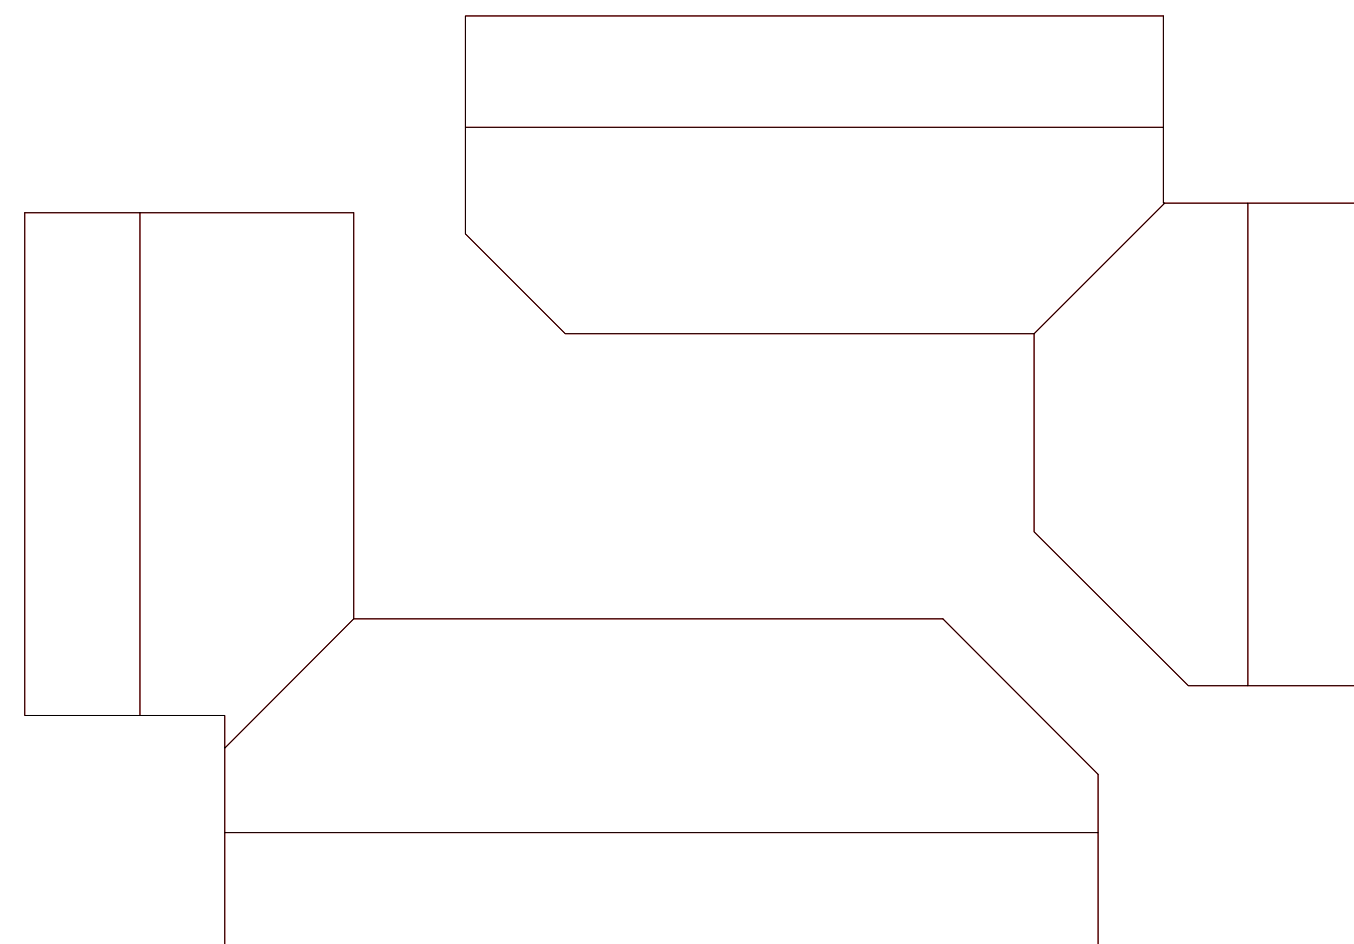

Revisions			
No.	Date	Description	Ver App'd
A	100612	WORK IN PROGRESS	
B	201213	COMPARISON 75W + MOD 2	

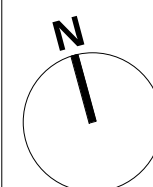

Key

Client	Stockland Development Division
--------	--------------------------------

Architect





79 Myrtle Street Chippendale NSW 2008 AUSTRALIA
pl +61 2 9311 8222 fx +61 2 9311 8200
ABN 53 003 782 250

Project
Cardinal Freeman Village
137 Victoria Street
ASHFIELD
NSW
Proj. No.
12018


Drawing Title
PRECINCT SW_L3

Scale	Drawing No.	Issue
1 : 200 @A1	C2125	B

NOT FOR CONSTRUCTION

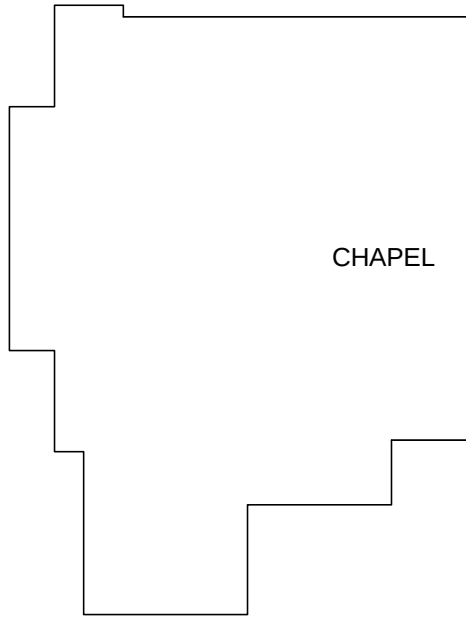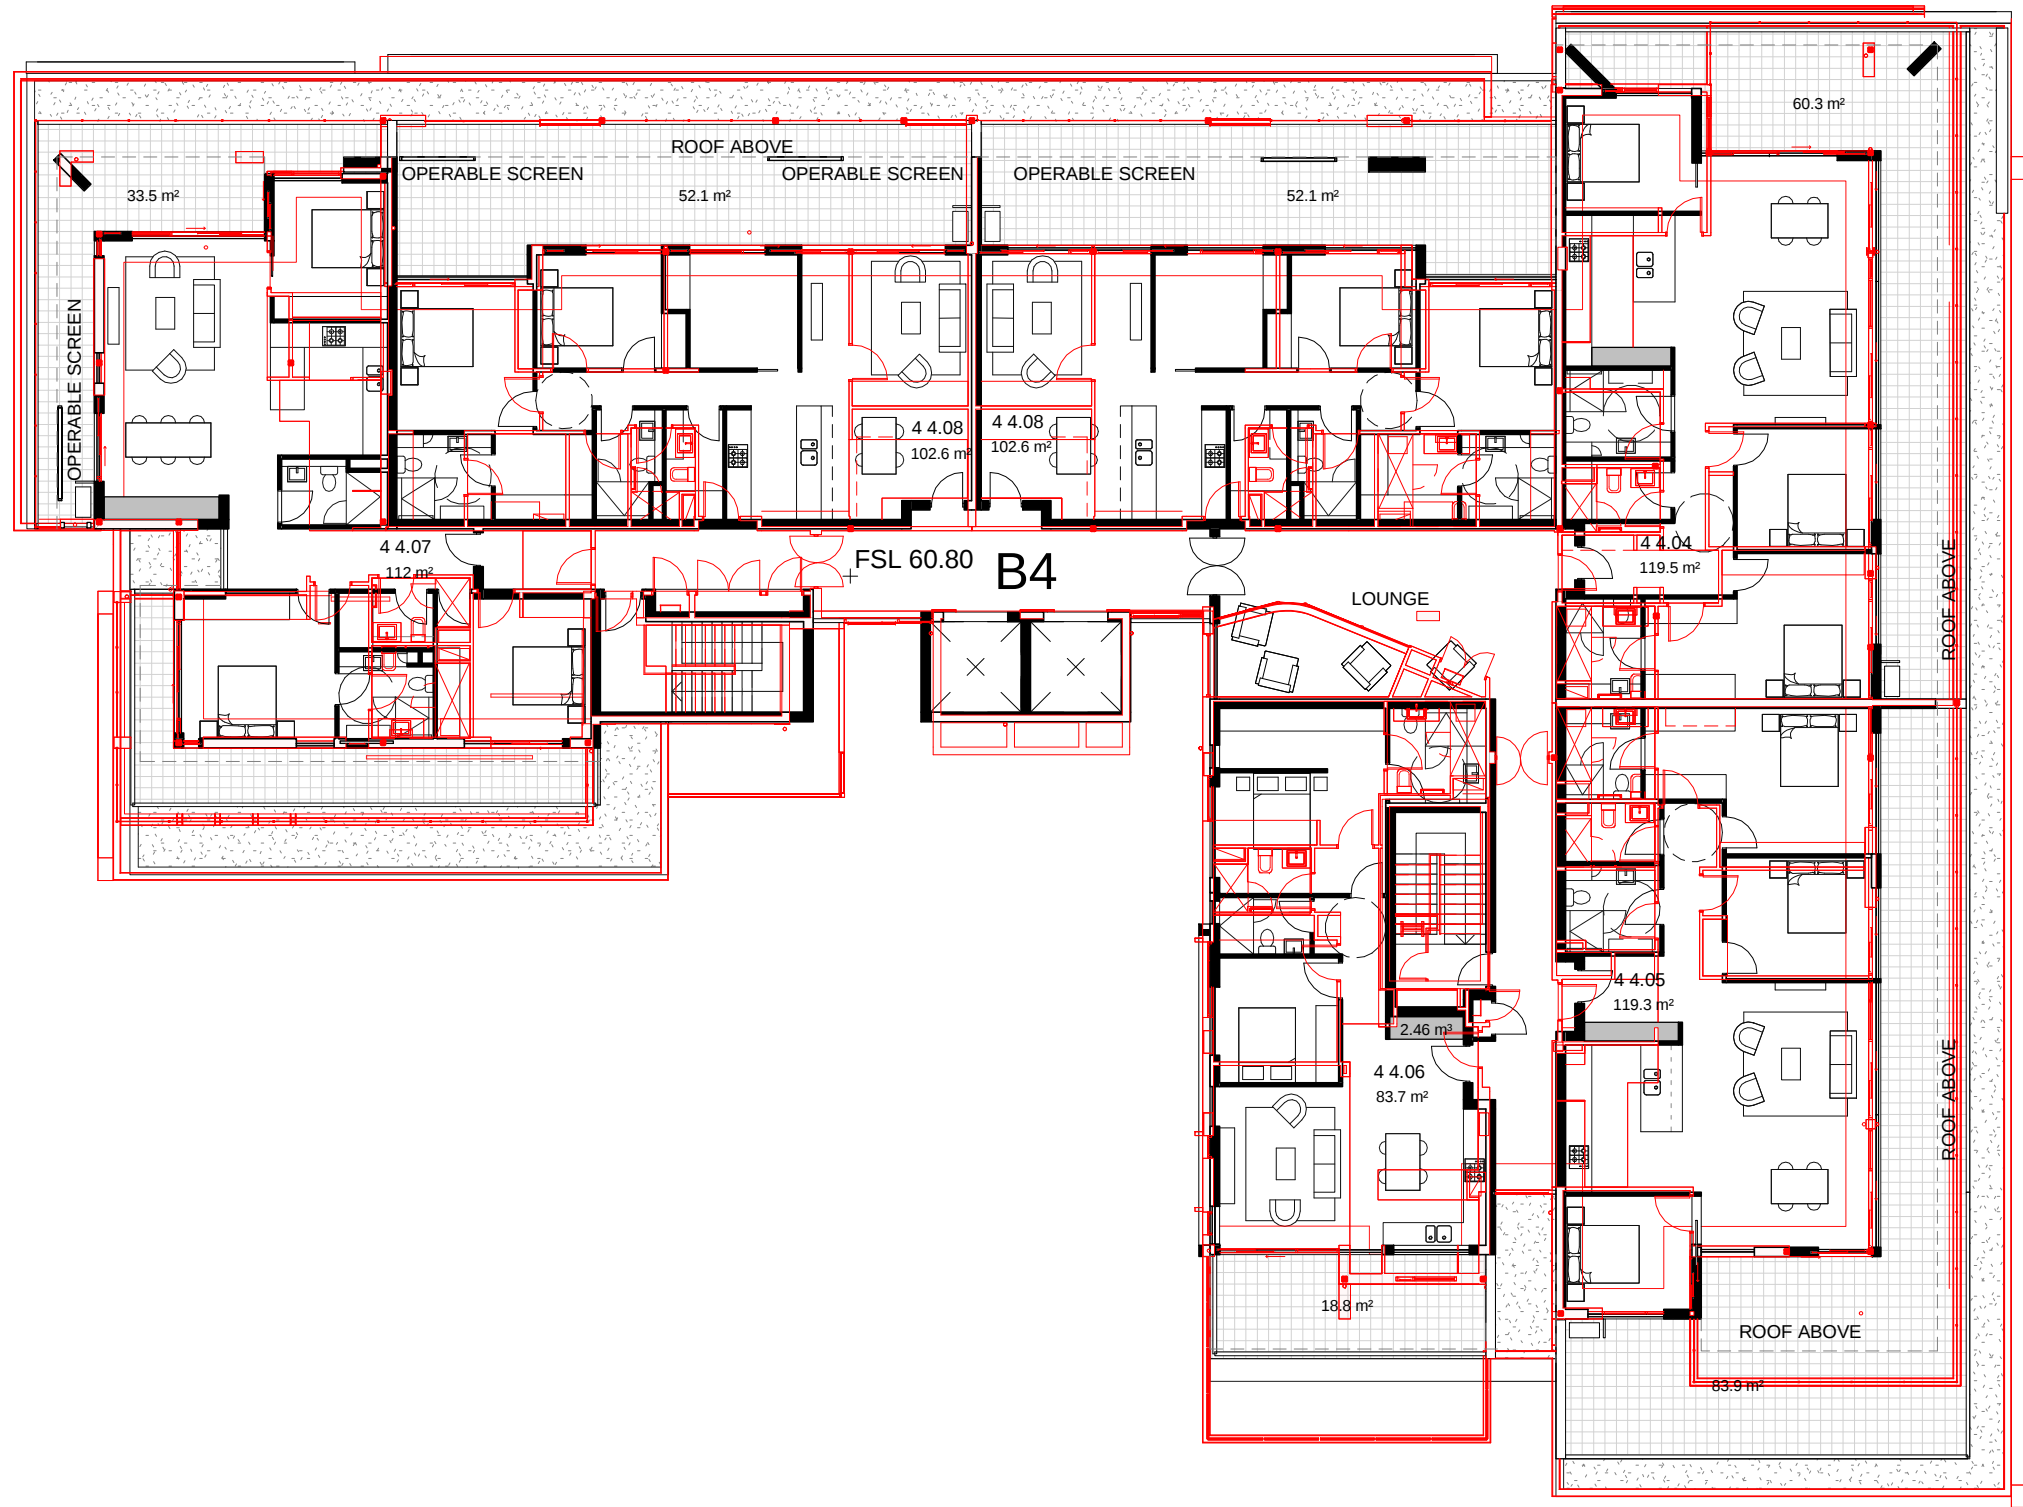


APPROVED - BLACK
MOD2 - RED

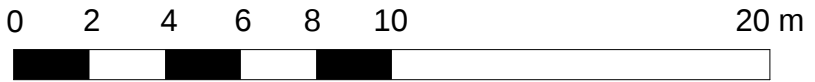


	Revisions				Client	Architect	Project	Drawing Title	Scale	Drawing No.	Issue	
	No.	Date	Description	Ver								App'd
	A	100612	WORK IN PROGRESS									
B	201213	COMPARISON 75W + MOD 2										
NOT FOR CONSTRUCTION												


SITE BOUNDARY

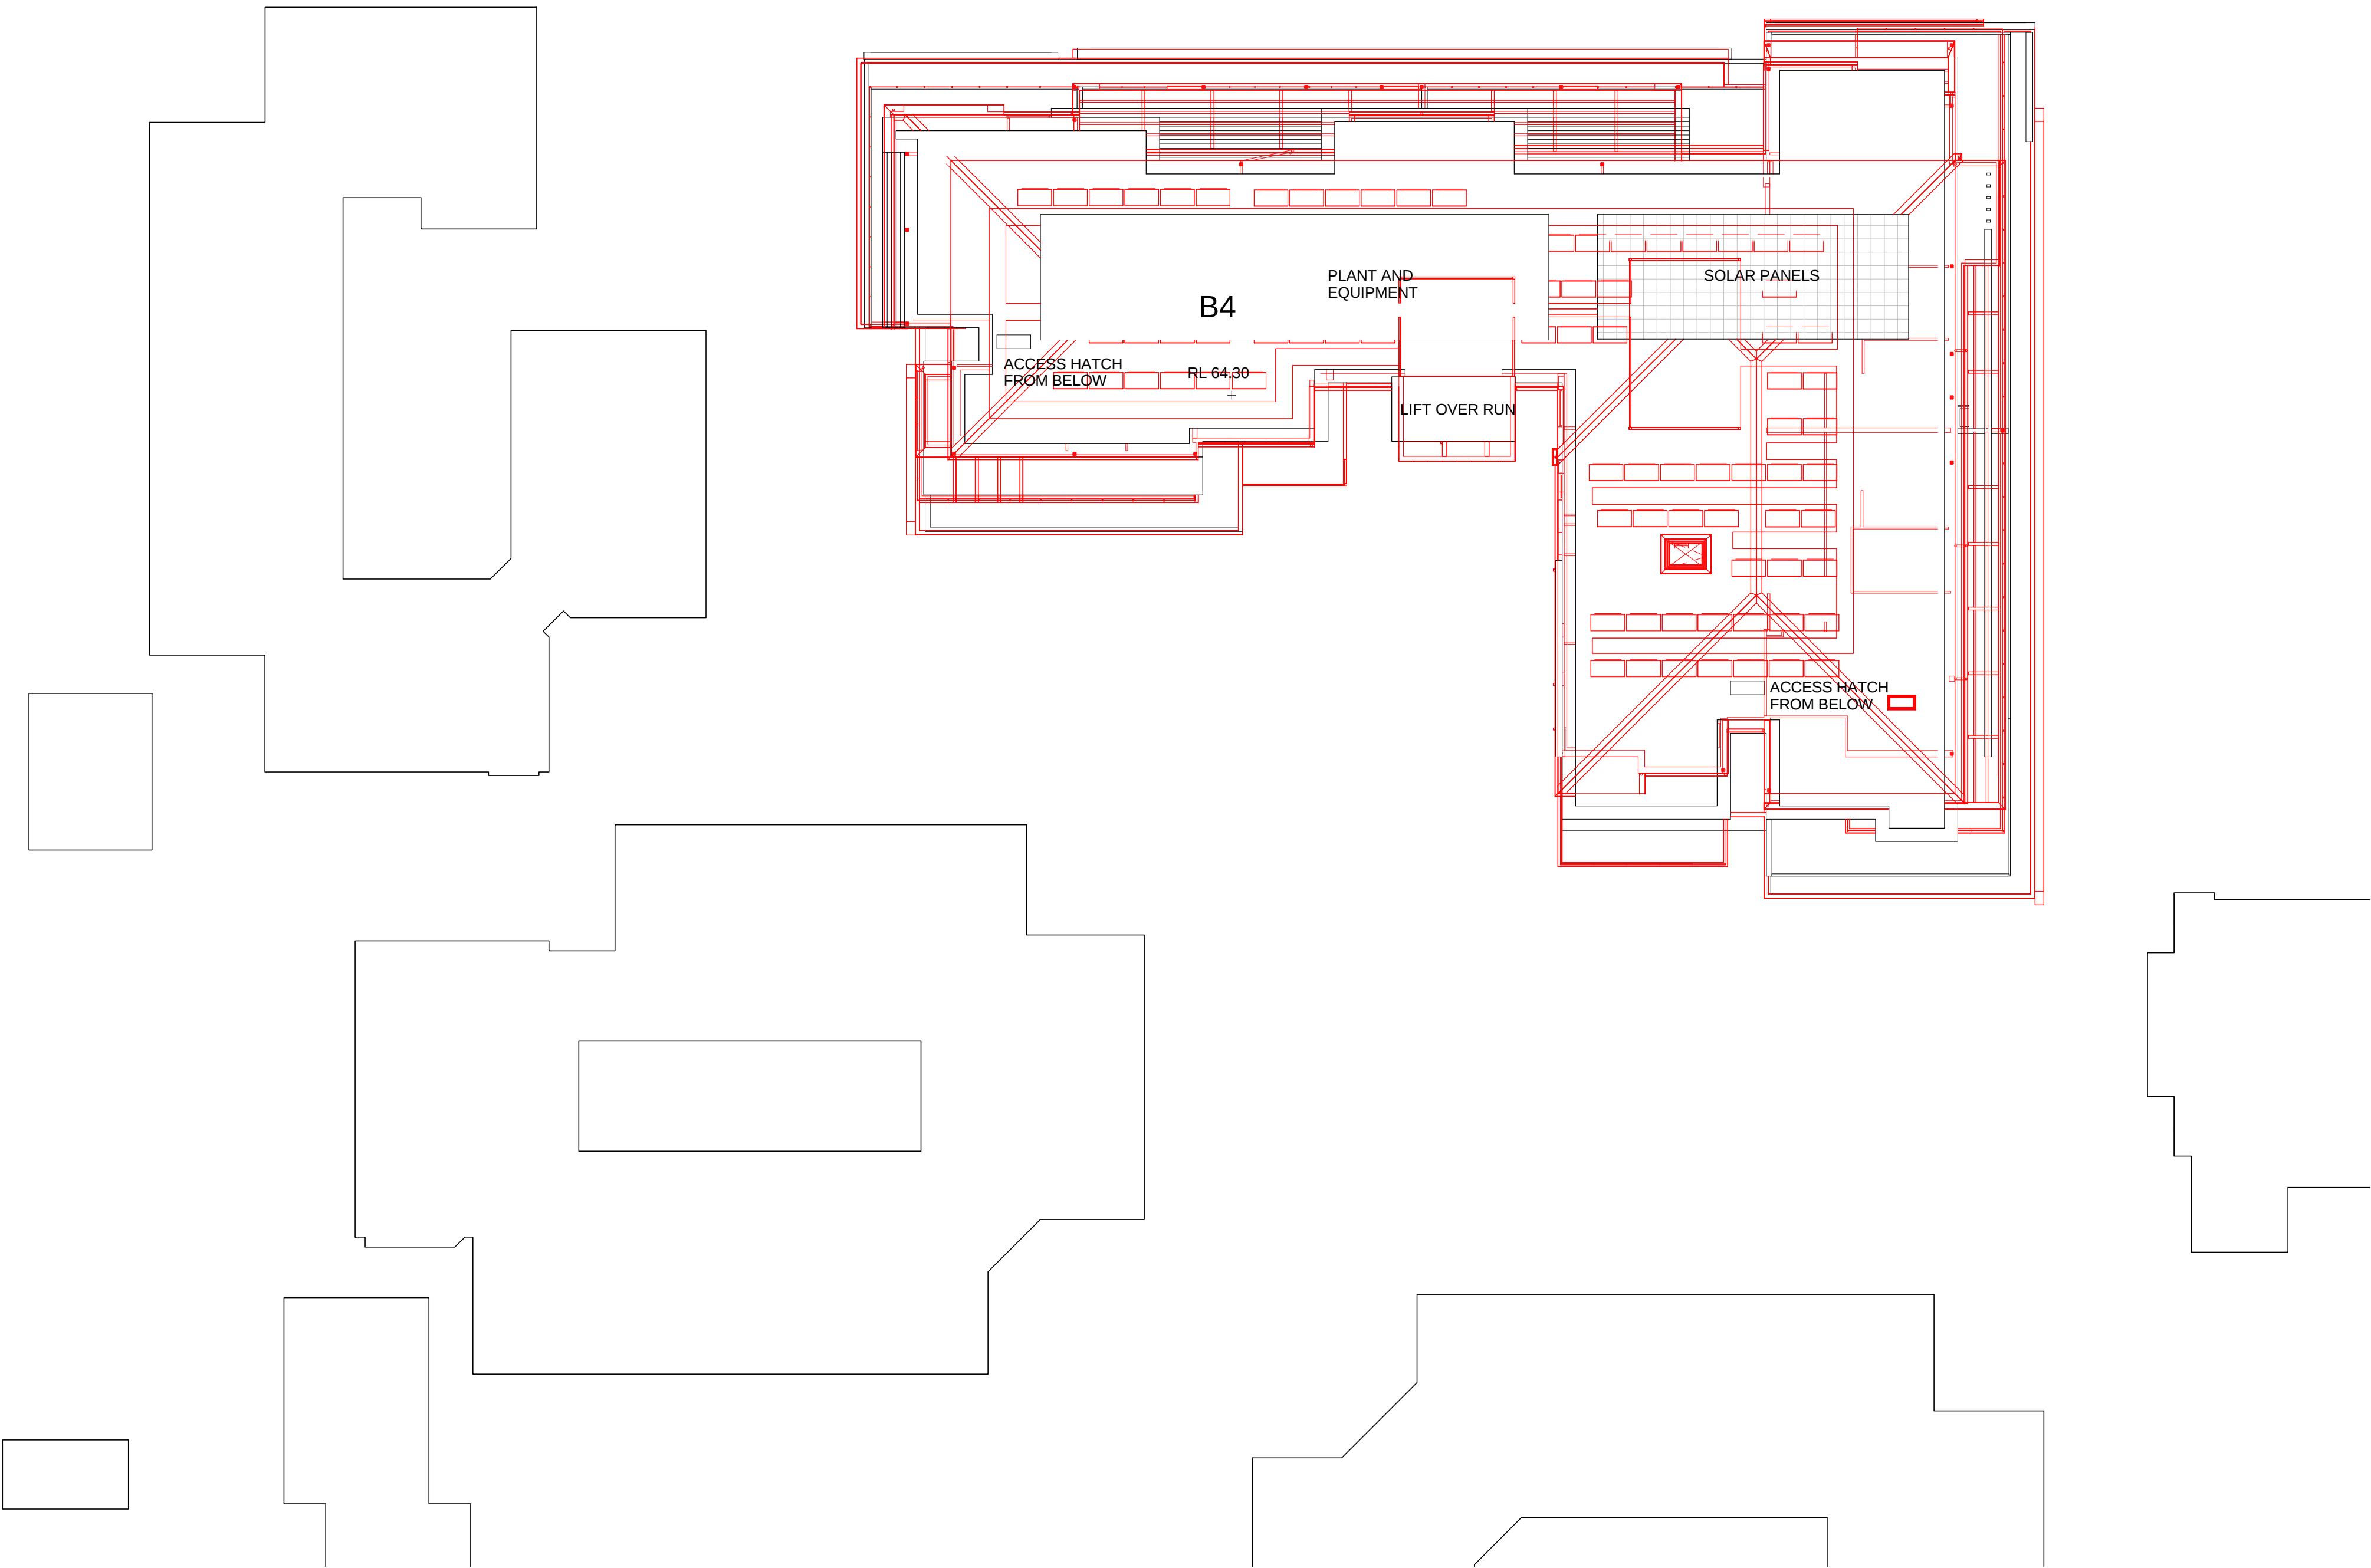

APPROVED - BLACK
MOD2 - RED

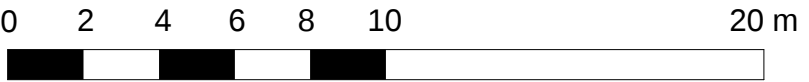

Revisions		Description	Ver	App'd
No.	Date			
A	100612	WORK IN PROGRESS		
B	201213	COMPARISON 75W + MOD 2		

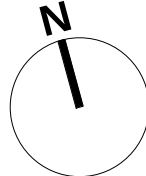

Key

Client
Stockland Development Division

Architect
AJ+C
ALLEN JACK+COTTER
79 Myrtle Street Chippendale NSW 2008 AUSTRALIA
pl +61 2 9311 8222 fx +61 2 9311 8200
ABN 53 003 782 250

Project
Cardinal Freeman Village
137 Victoria Street
ASHFIELD
NSW
Proj. No.
12018

Drawing Title
PRECINCT SW_L5

Scale
1 : 200 @A1

Drawing No.
C2127

Issue
B

NOT FOR CONSTRUCTION