


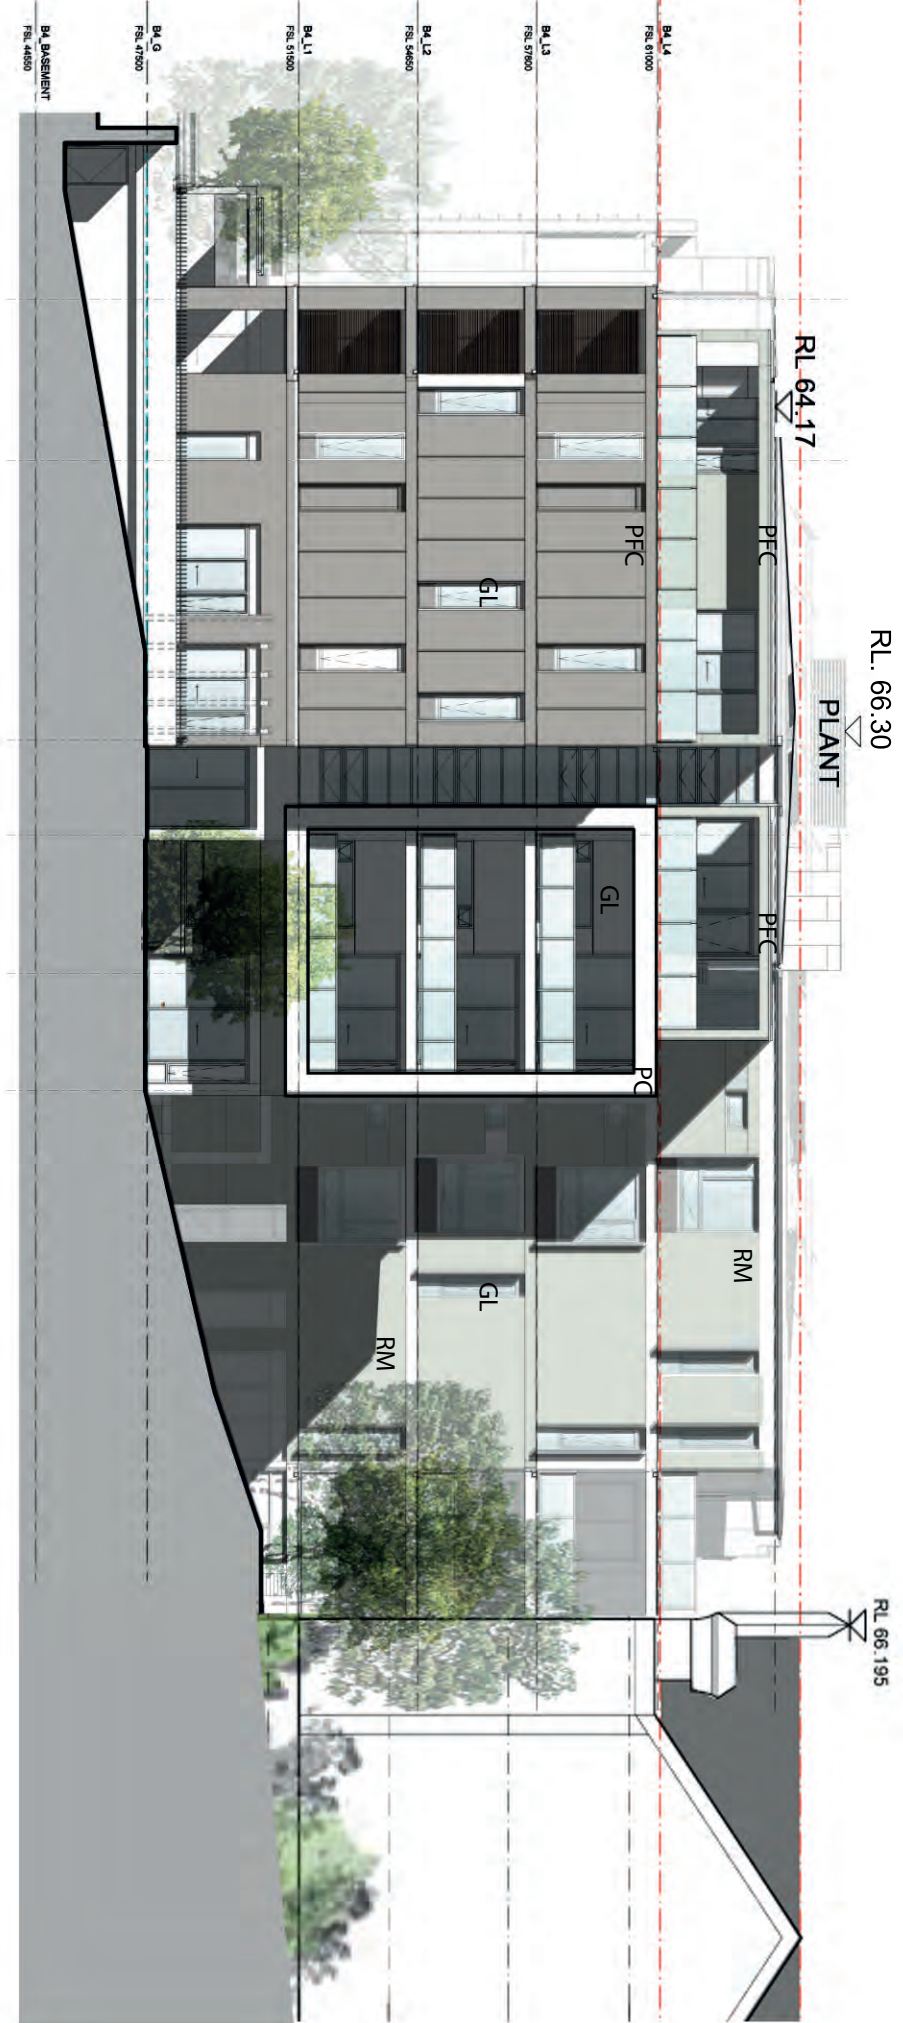

B4 EAST

B4 WEST



B4 NORTH

- LEGEND
- GL GLAZING
 - PFC PAINTED FIBRE CEMENT
 - AL COMPOSITE PANELLING
 - RM RENDERED AND PAINTED MASONRY
 - LV LOUNGS
 - P5 PRIVACY SCREEN/PERGOLA
 - PC PAINTED CONCRETE
 - FM METAL
 - ST SANDSTONE
 - TC TIMBER COMPOSITE
 - SS SUNSCREEN

Revisions	Client	Architect	Project	Drawing Title	Scale	Drawing No.	Issue
No. Date Description Ver App'd	Stockland Development Division	AJ+C Architects	Cardinal Freeman Village 137 Victoria Street NSW P/Ol. No. 12018	BUILDING 4 ELEVATIONS	@A1	DA3104	H
A 280912 WORK IN PROGRESS							
B 061012 WORK IN PROGRESS							
C 181012 79W ISSUE							
D 181012 79W ISSUE							
E 191012 79W ISSUE							
F 280713 79W COMPARISON							
G 280713 79W COMPARISON							
H 111213 RESPONSE TO DOP							