


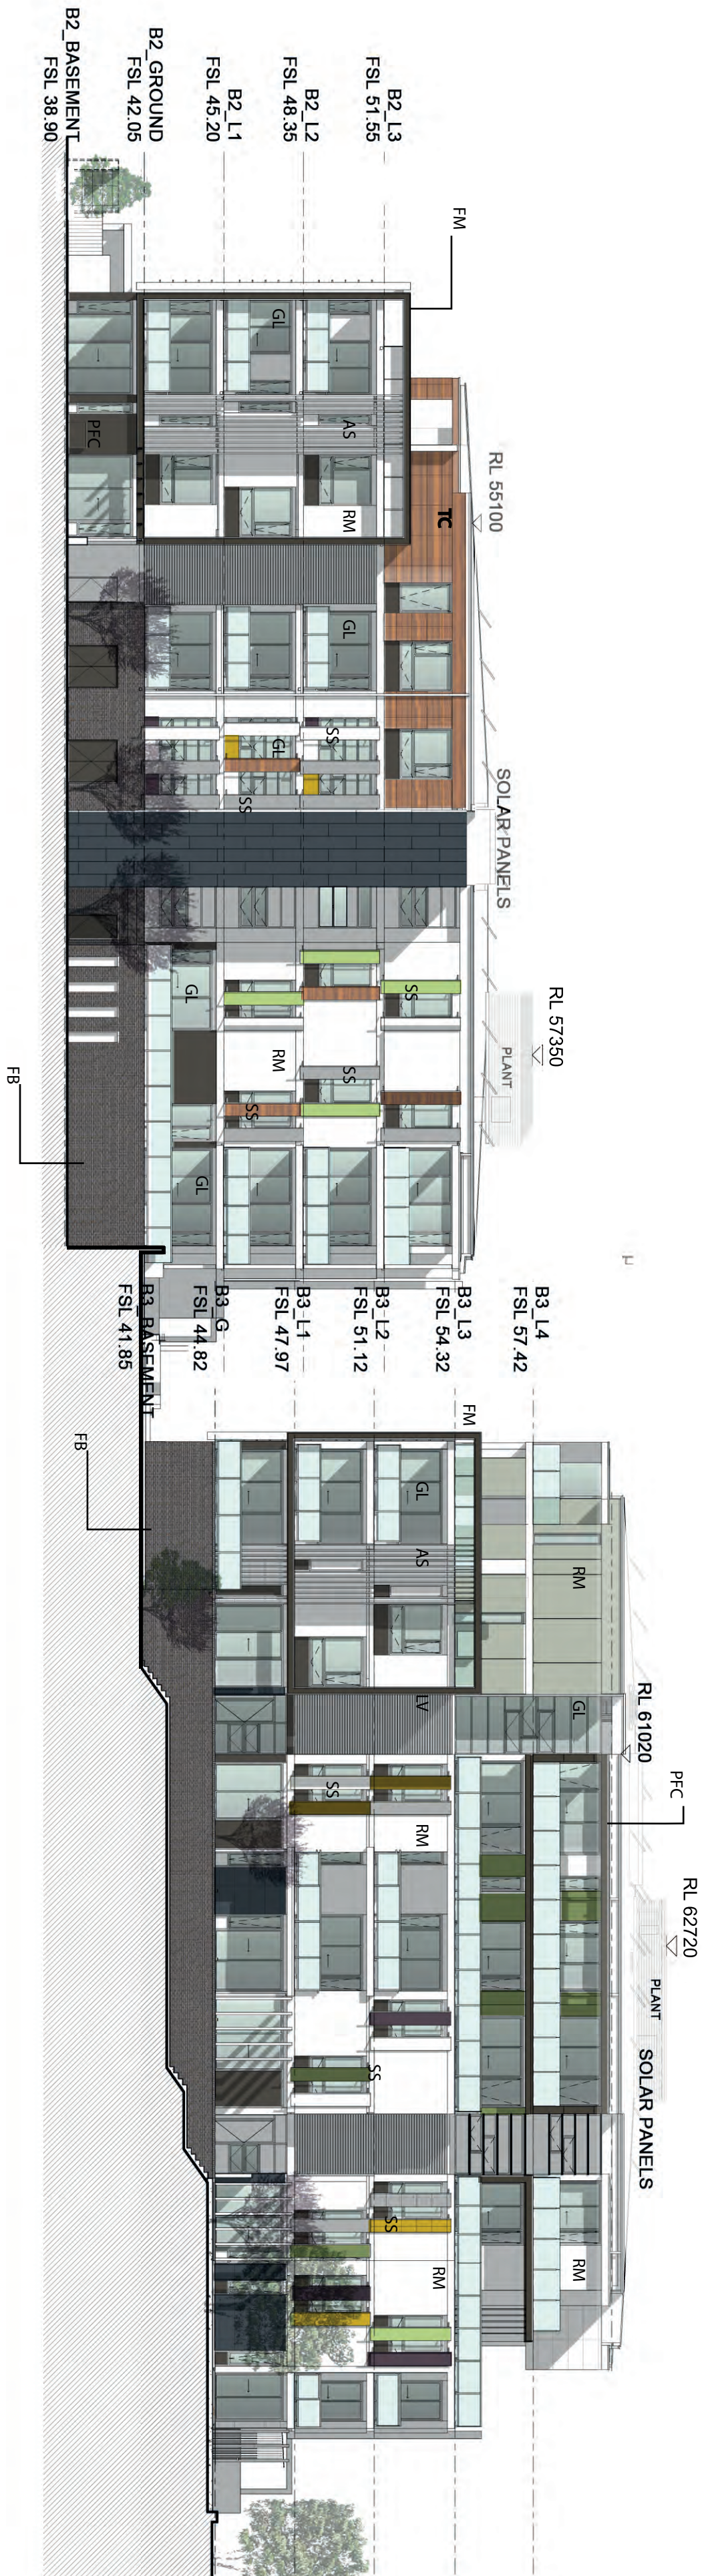

B2 WEST

B3 WEST


B3 SOUTH

- LEGEND
- GL GLAZING
 - PFC PAINTED FIBRE CEMENT
 - AL COMPOSITE PANELING
 - RM RENDERED AND PAINTED MASONRY
 - LV LOUNGES
 - PS PRIVATE SCREEN/PERGOLA
 - PC PRINTED CONCRETE
 - FM METAL
 - ST SANDSTONE
 - TC TIMBER COMPOSITE
 - SS SUNSCREEN



B3 EAST

B2 EAST

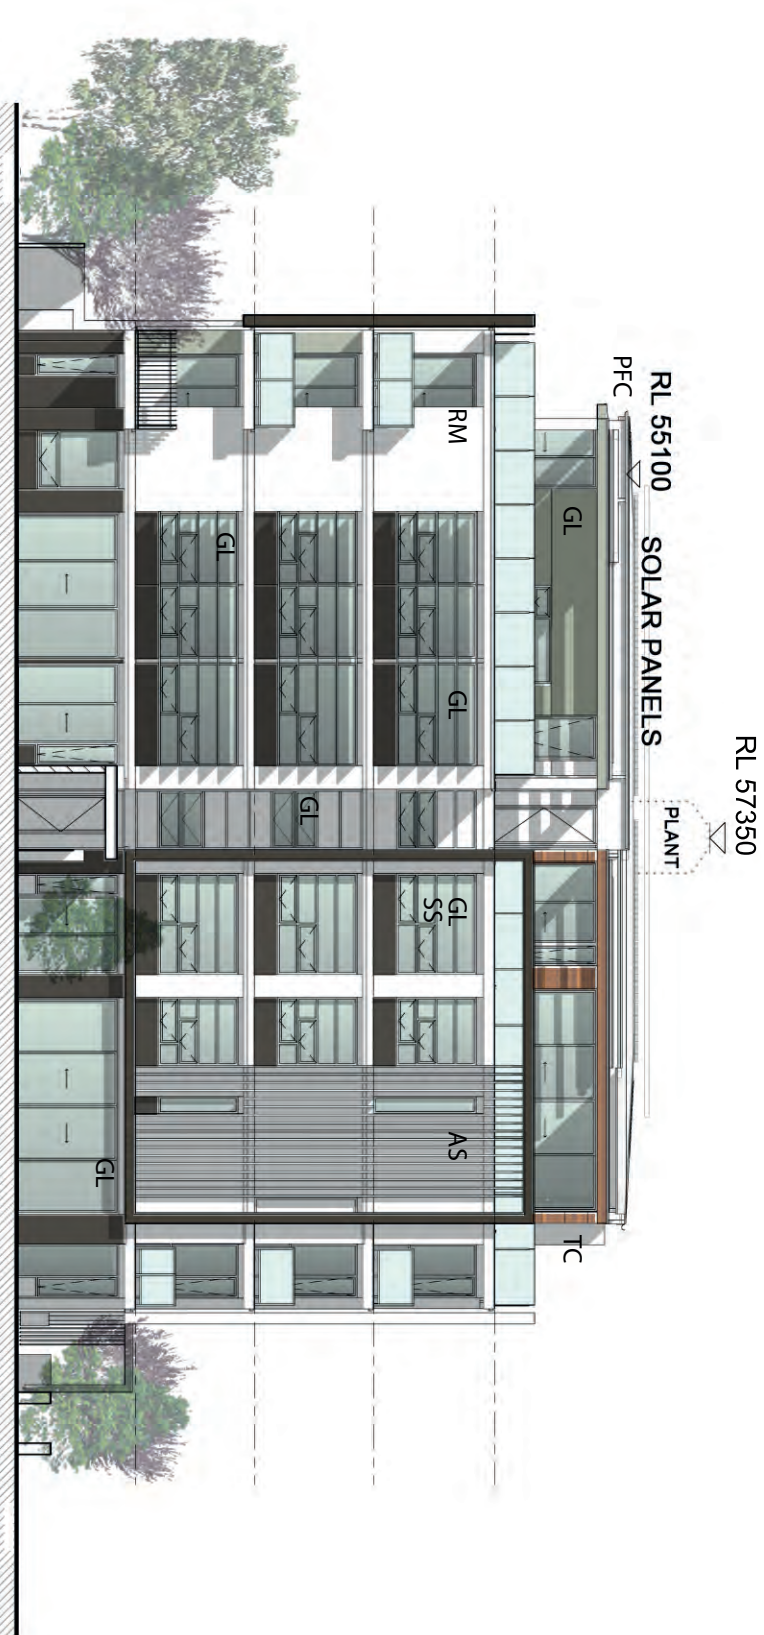

B2 NORTH

Revisions		Ver	App'd	Key	Client	Architect	Project	Drawing Title	Scale	Drawing No.	Issue
No.	Date										
A	280912				Stockland Development Division	AJ+C ALAN JACK-CENTER 79 Myrie Street Chippendale NSW 2008 AUSTRALIA pl +61 2 9311 8222 fx +61 2 9311 8200 ABN 53 003 782 250	Cardinal Freeman Village	BUILDING 2, 3 ELEVATIONS	@A1	DA3103	H
B	061012										
C	180912										
D	180912										
E	180912										
F	060713										
G	060713										
H	111213										