
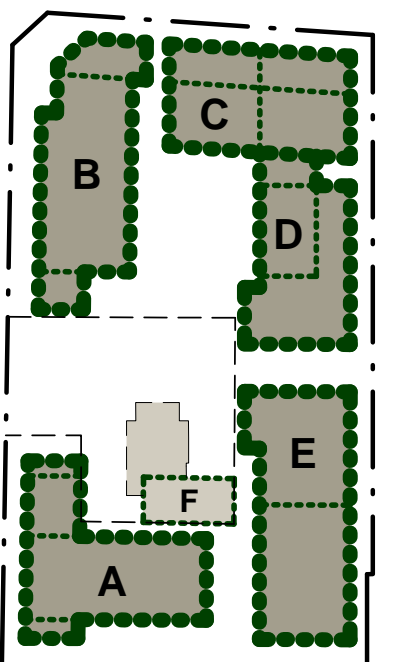
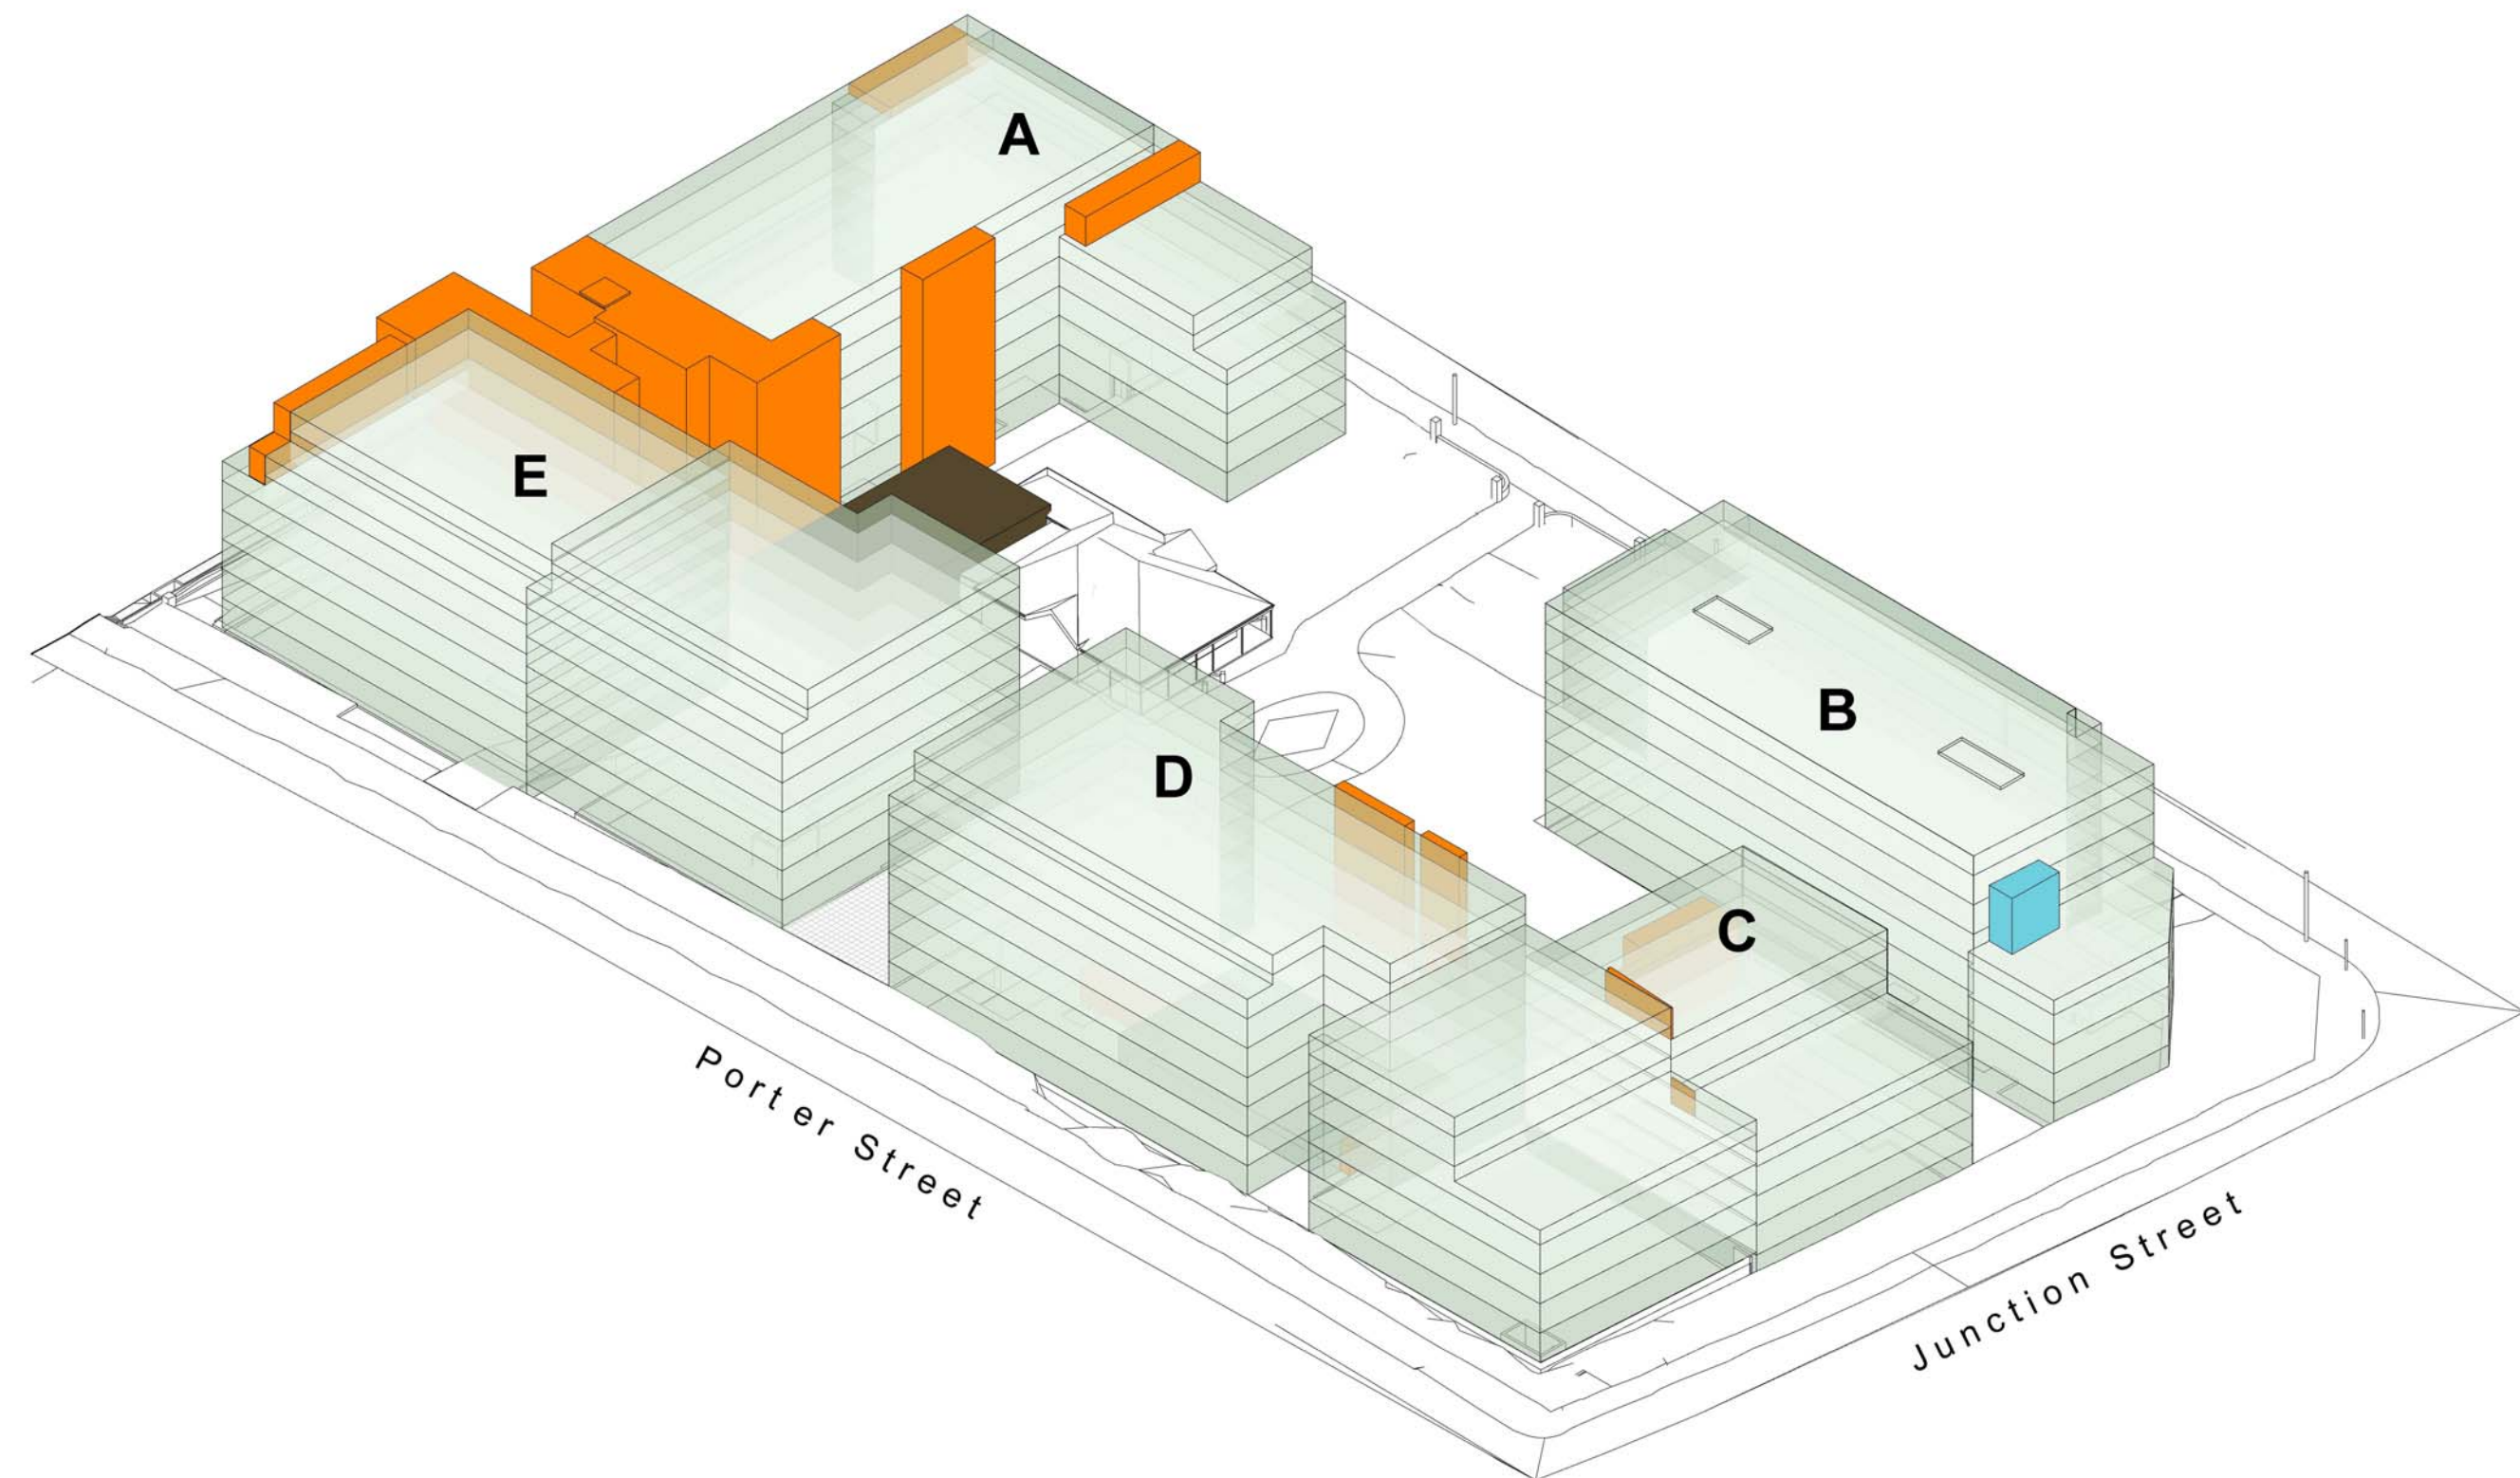


- Envelope Analysis Colour Legend
- Approved Envelope
 - Built Form Addition To Approved Envelope
 - Proposed Balcony Zone With Visually Permeable Balustrades
 - Envelope Removed

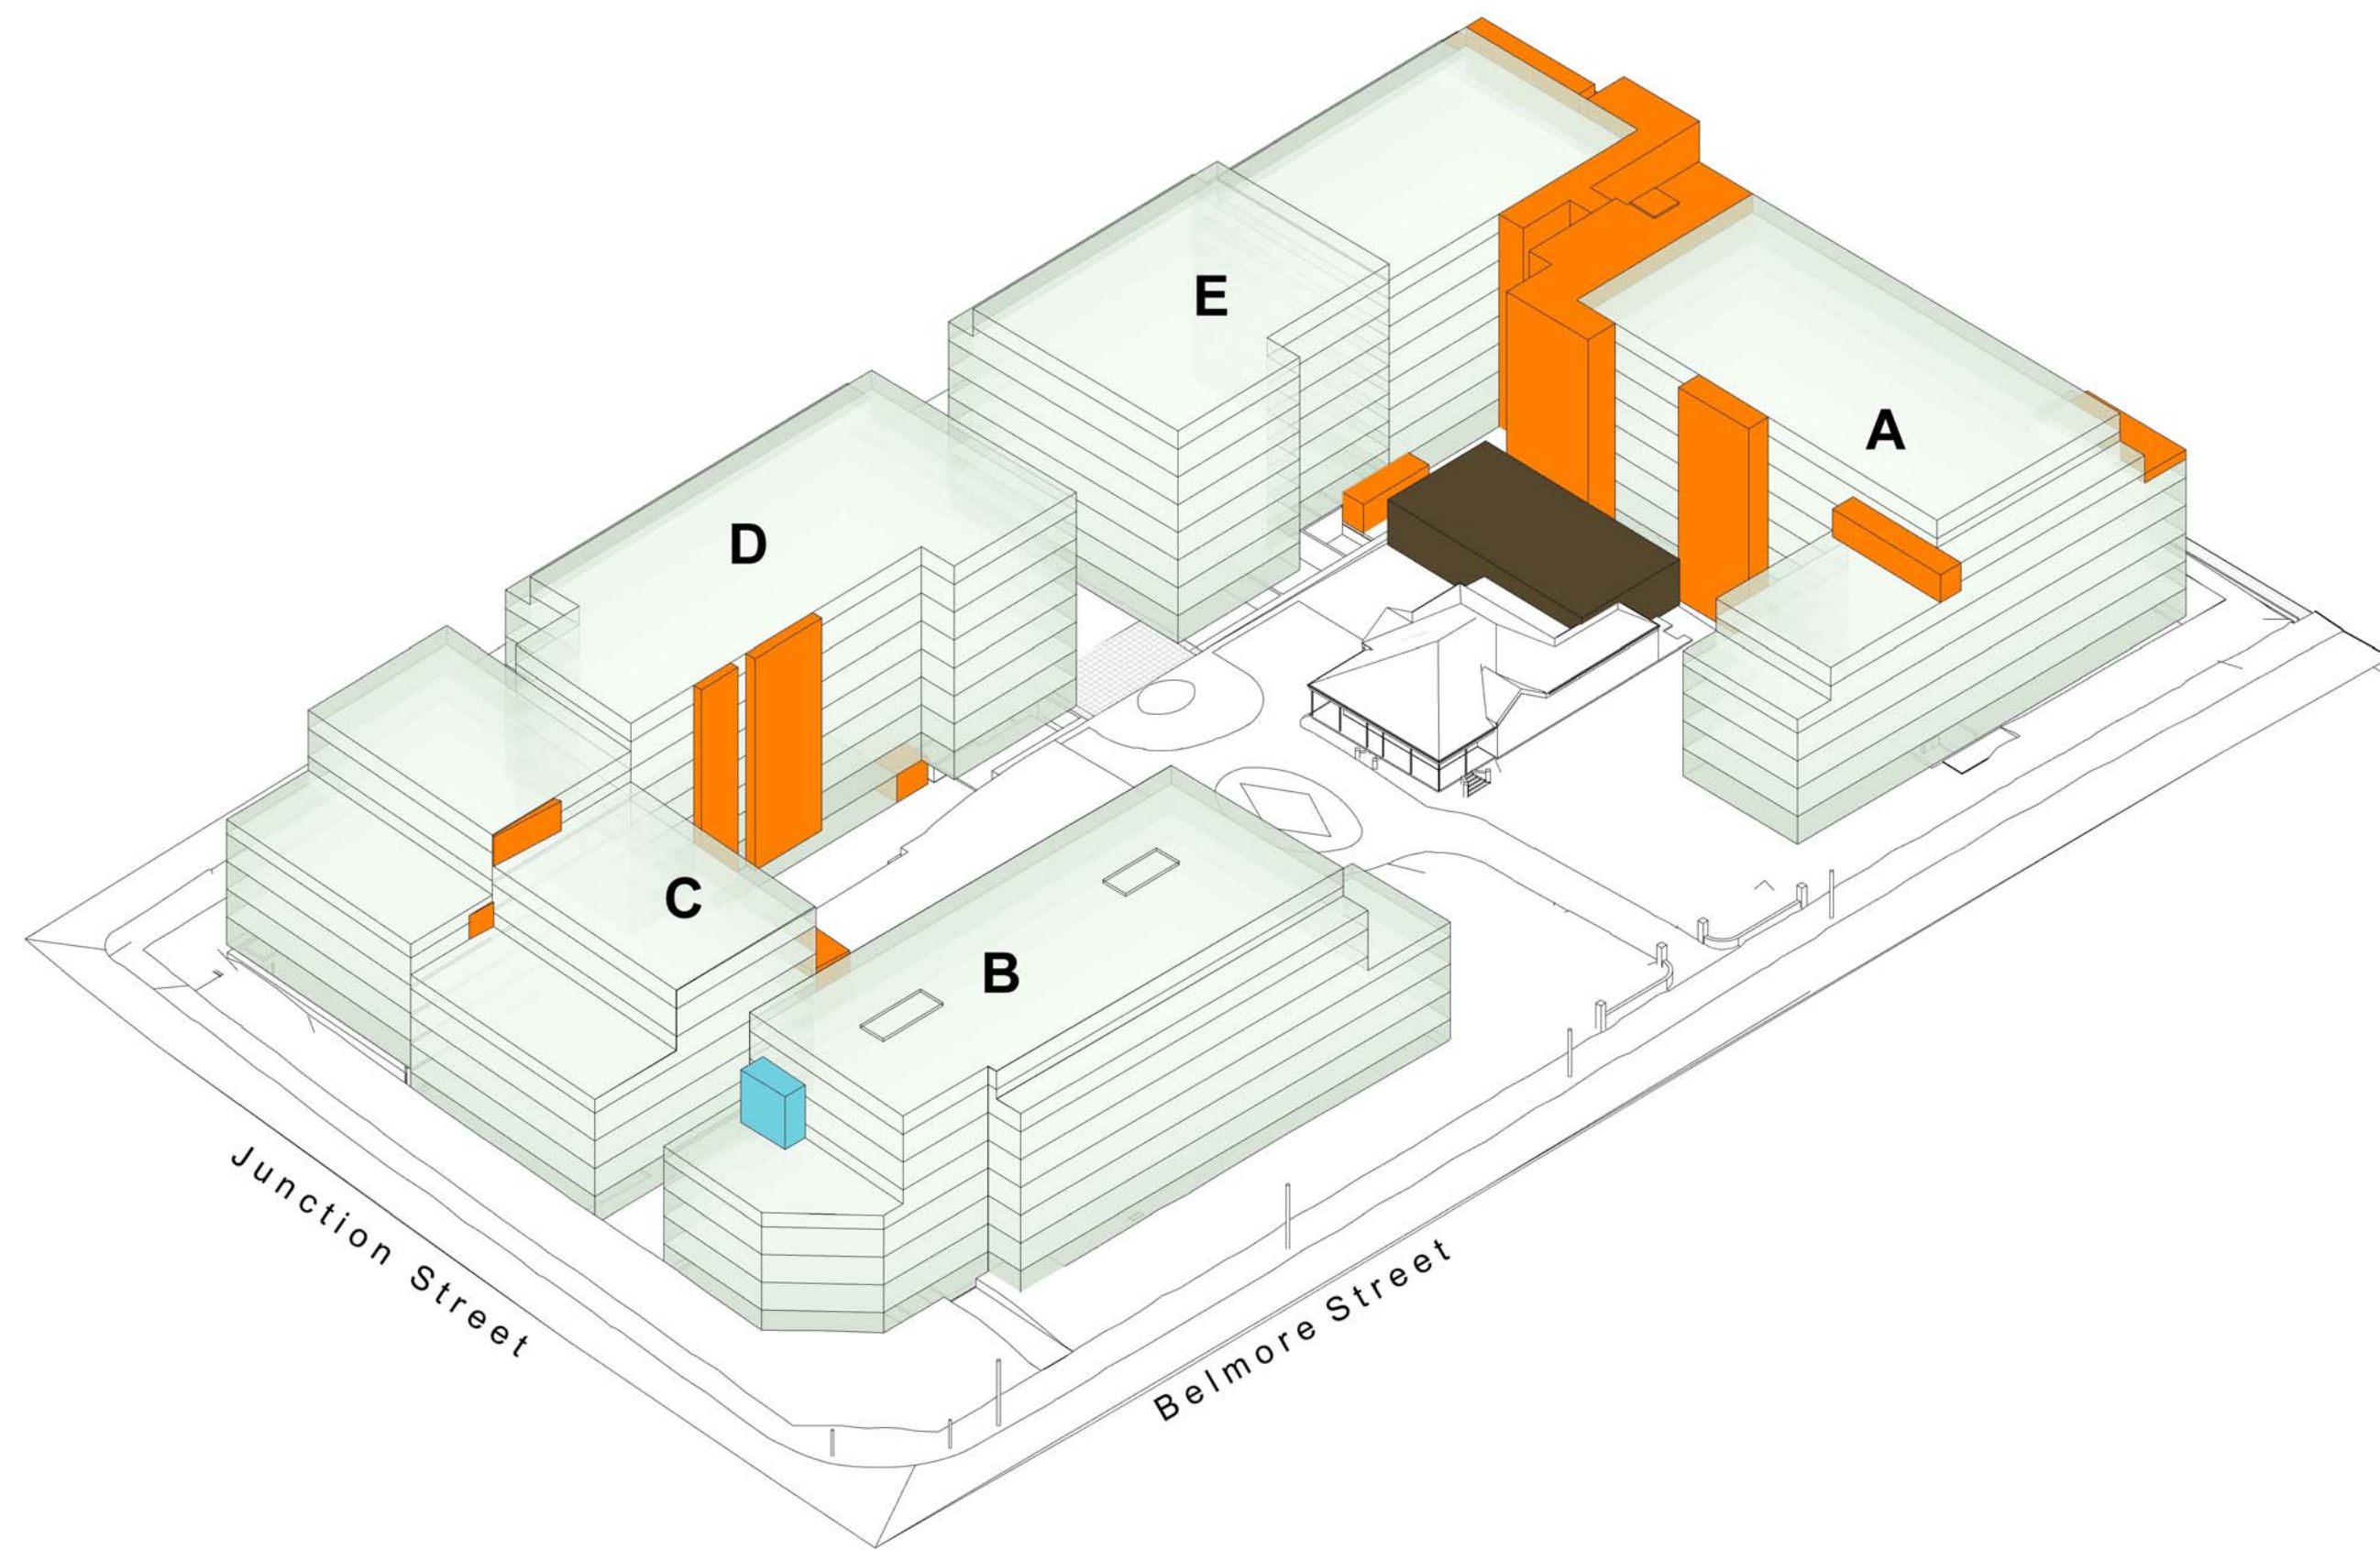

SITE ANALYSIS		
Rev	Description	Date
A	Client Issue For Review	15.08.13
B	Client Issue For DOP Meeting	02.09.13
C	Issue For S75w Application	17.09.13
D	Amendments For S75w Application	07.01.14
E	Amendments for S75w Application	21.01.14

Proposed Residential Development - Crowle Estate, Meadowbank

TITLE

Envelope Model - Encroachment

J:\DEI00313 Crowle Gardens\4 NJA Documentation\5 CAD\2 DN (CA)\01 Model\DEI00313_DN Model_Site Context_140117.rvt

JOB No. DEI00313

DATE 17th Sept 2013

SCALE A1 @ As indicated

DWG No. 1S.DN035 E