




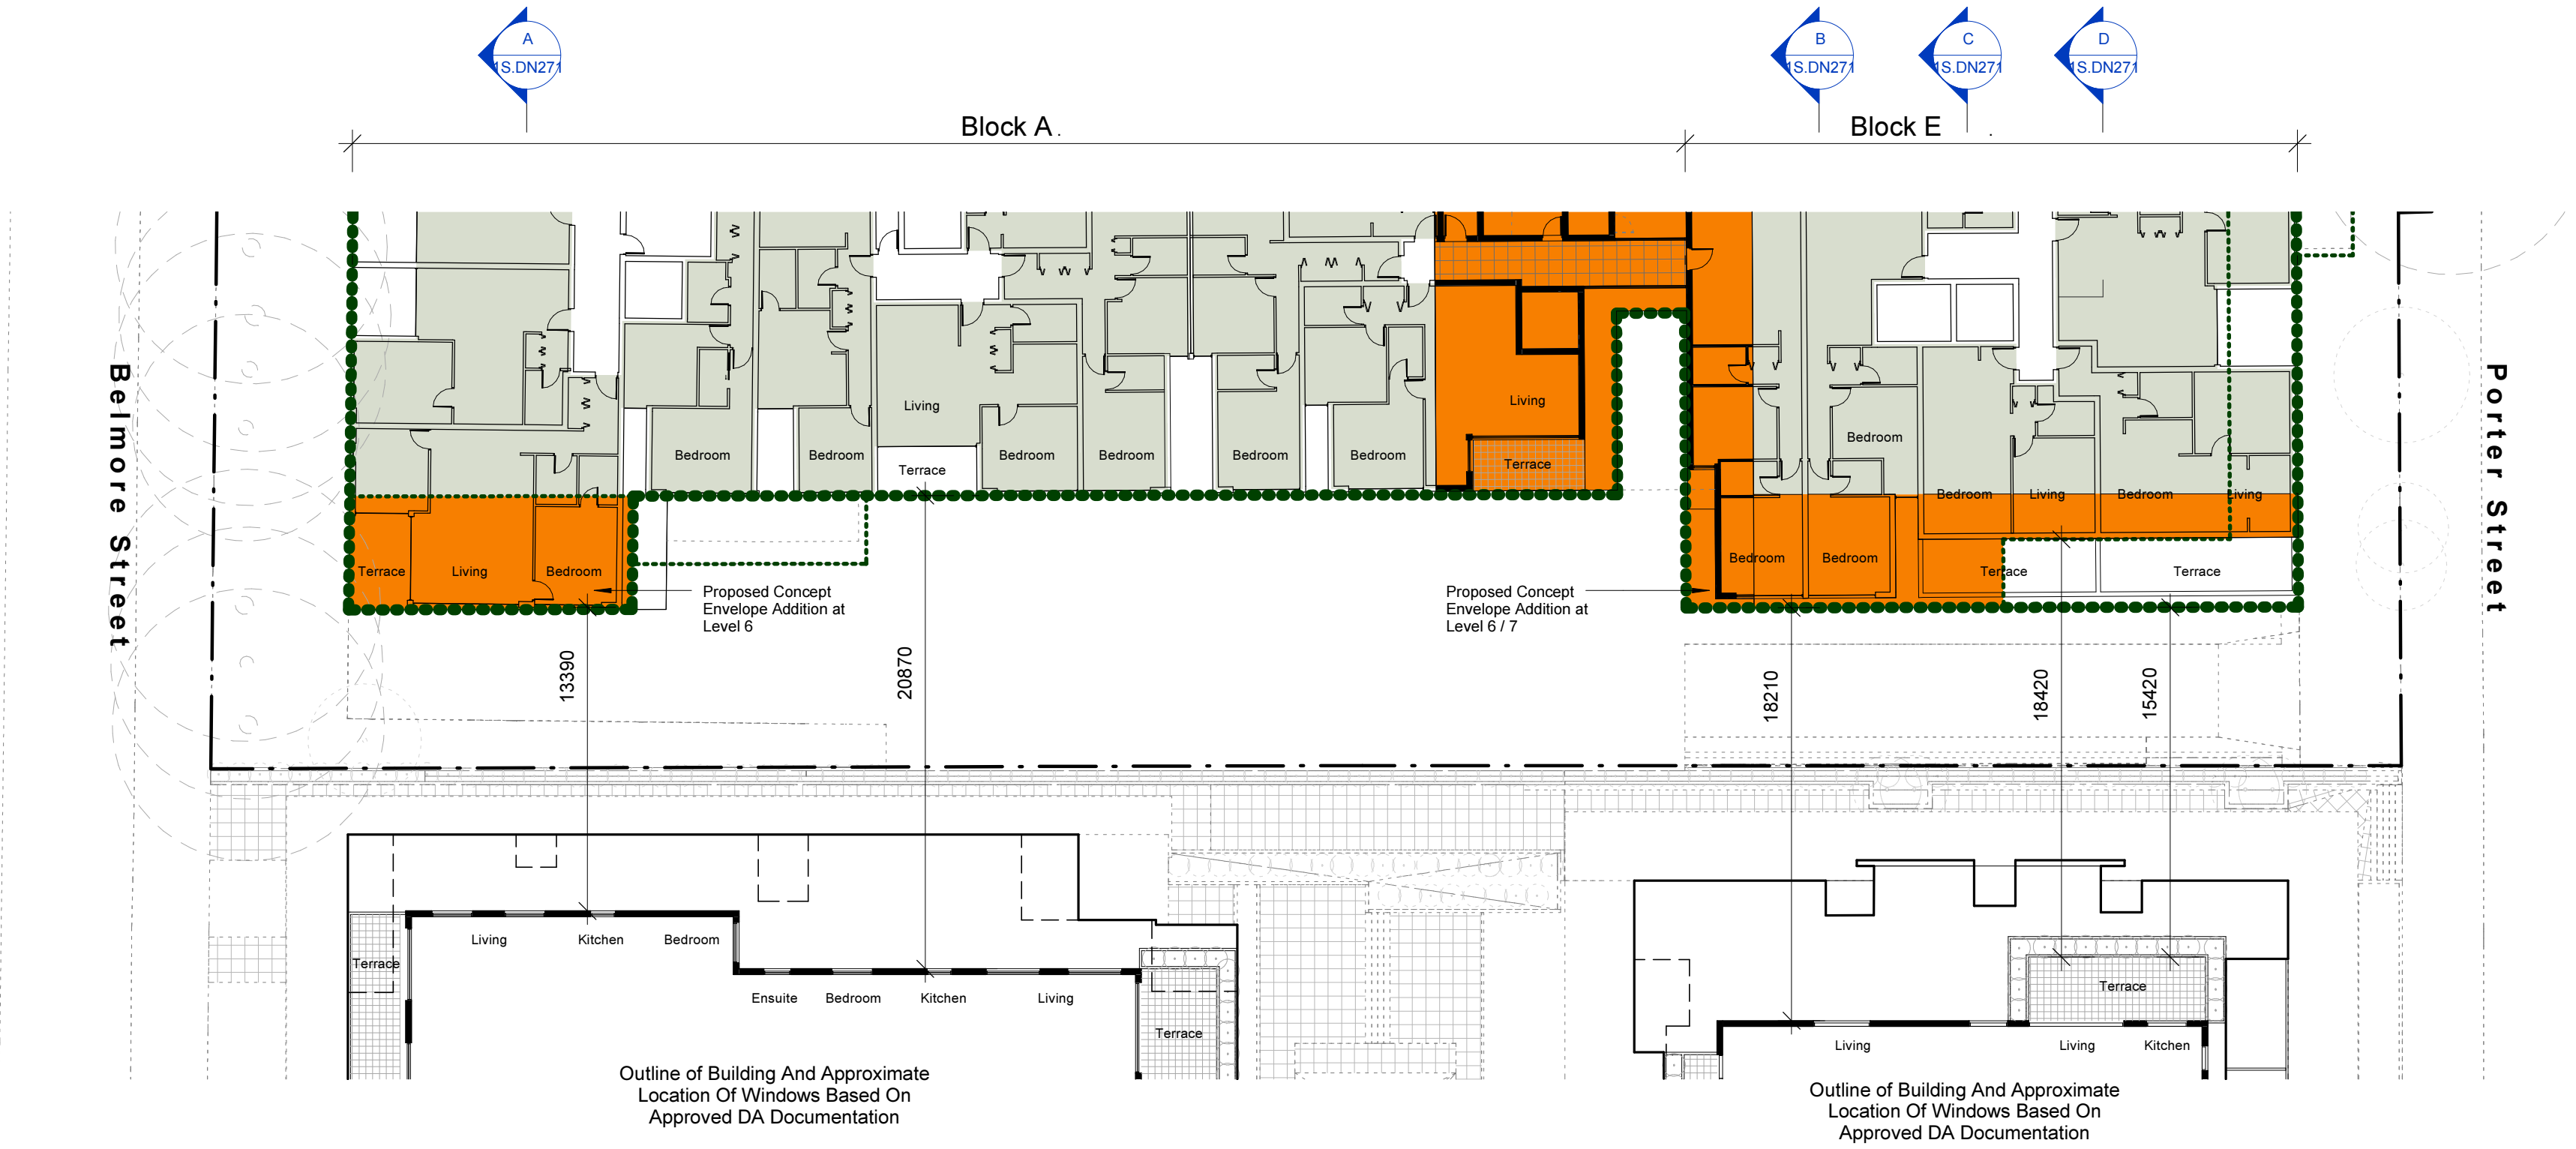



1.02 Plan Level 6 Extract
1 : 250

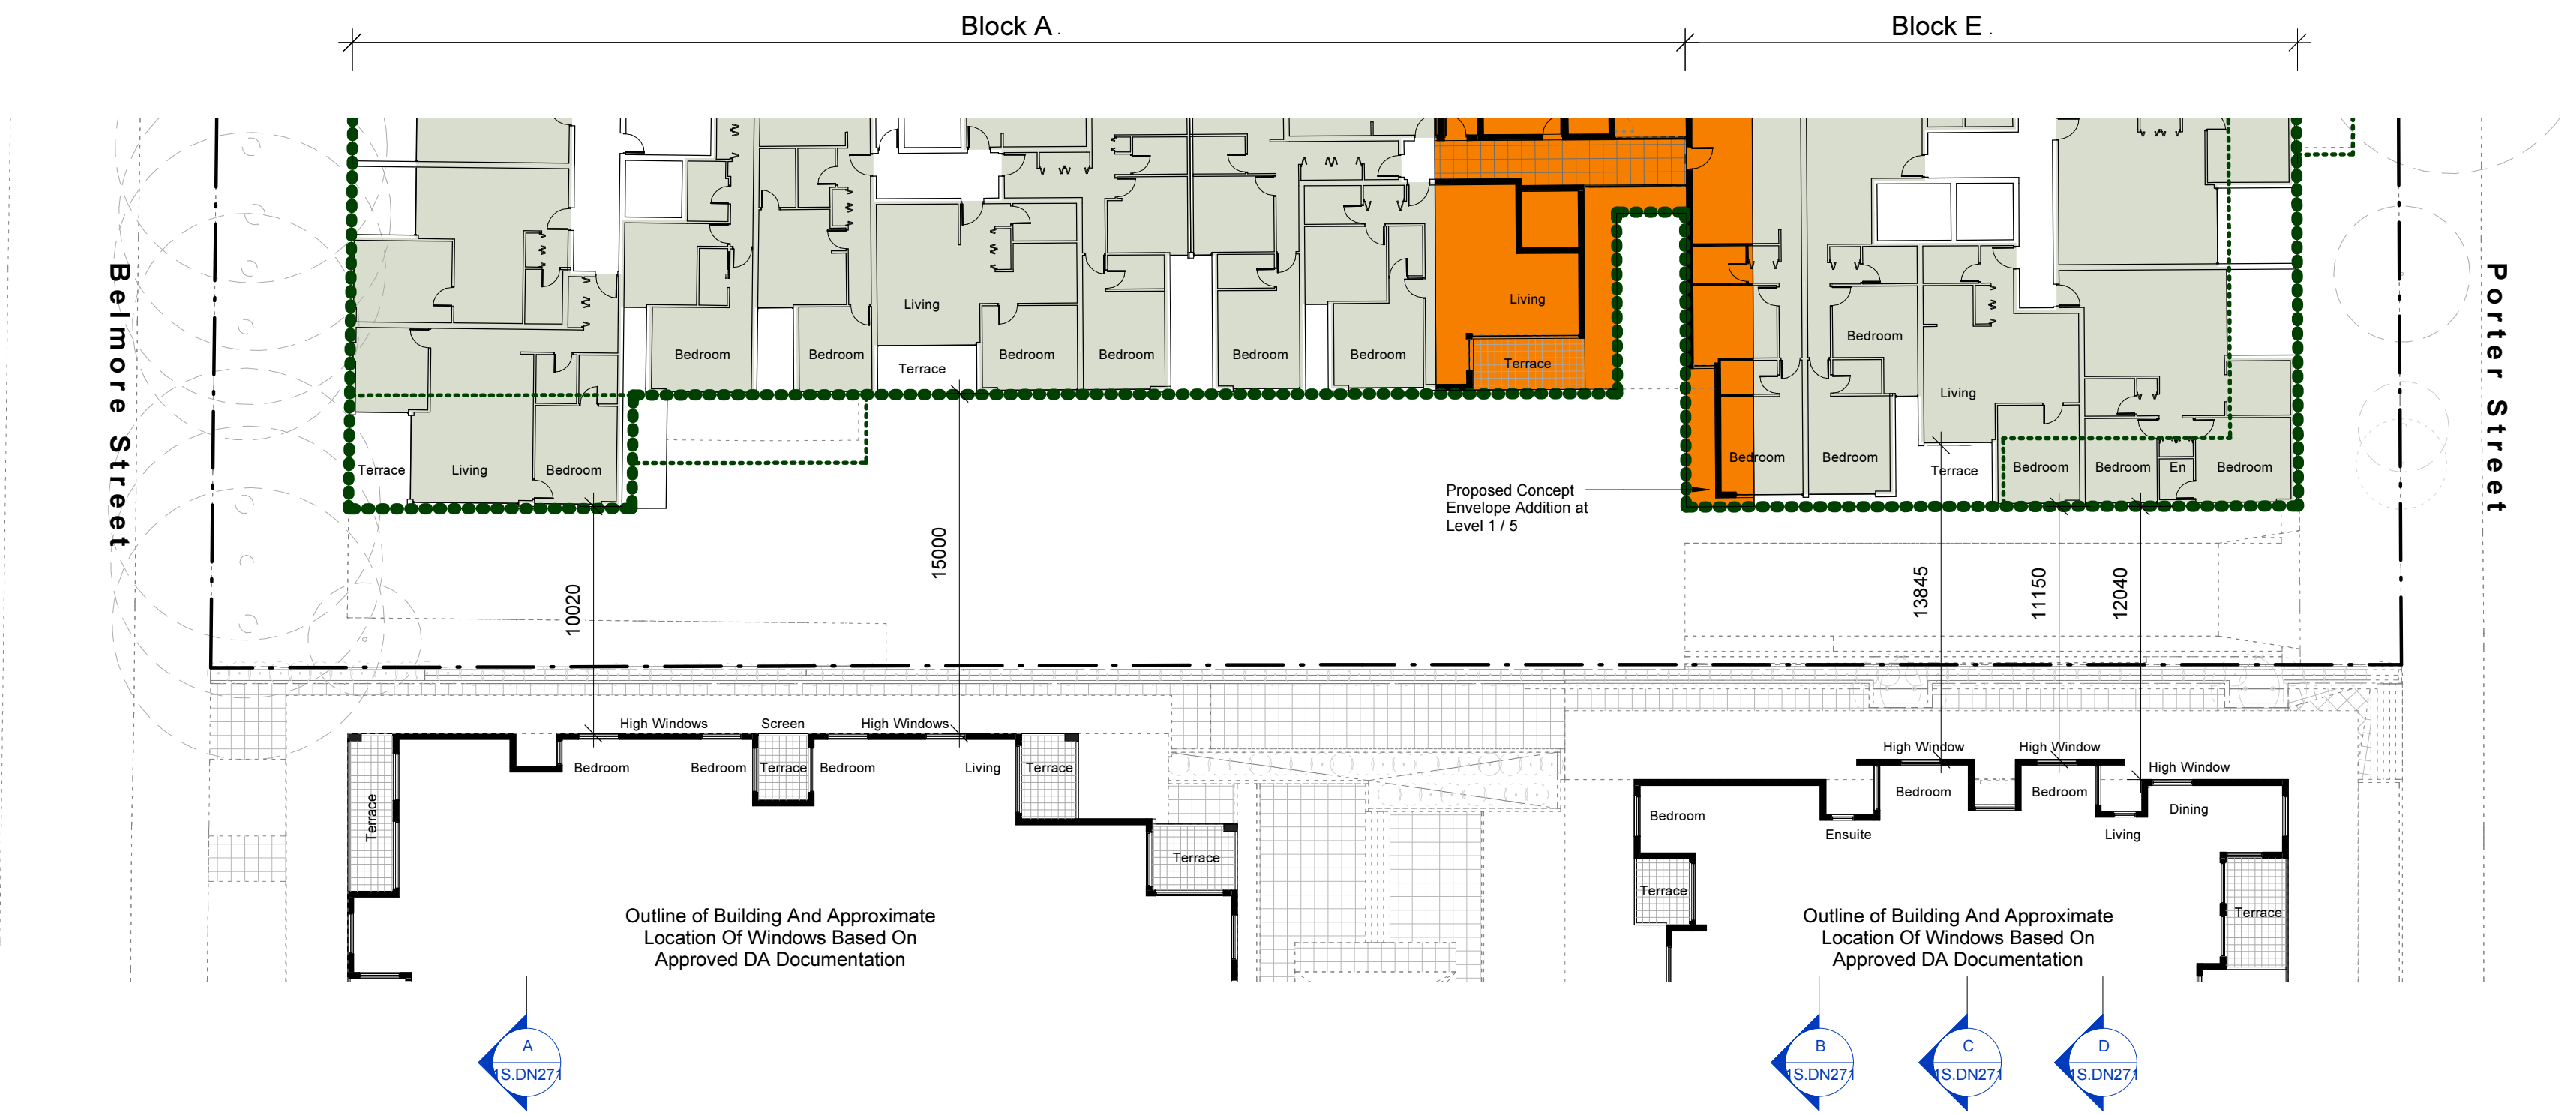


1.01 Plan Level 4 Extract
1 : 250

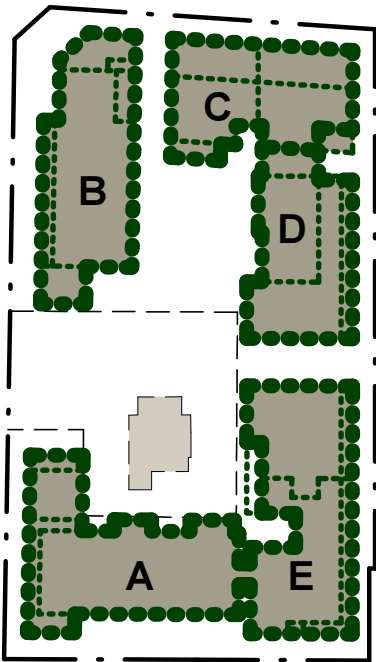


SITE ANALYSIS		
Rev	Description	Date
A	Issue For S75w Application	17.09.13
B	Amendments For S75w Application	07.01.14

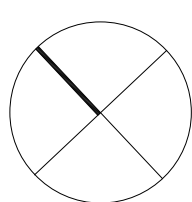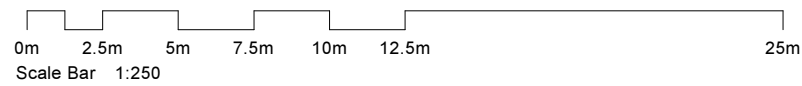


JOB No.	DEI00313
DATE	17th Sept 2013
SCALE	A1 @ As indicated
DWG No.	1S.DN270 B

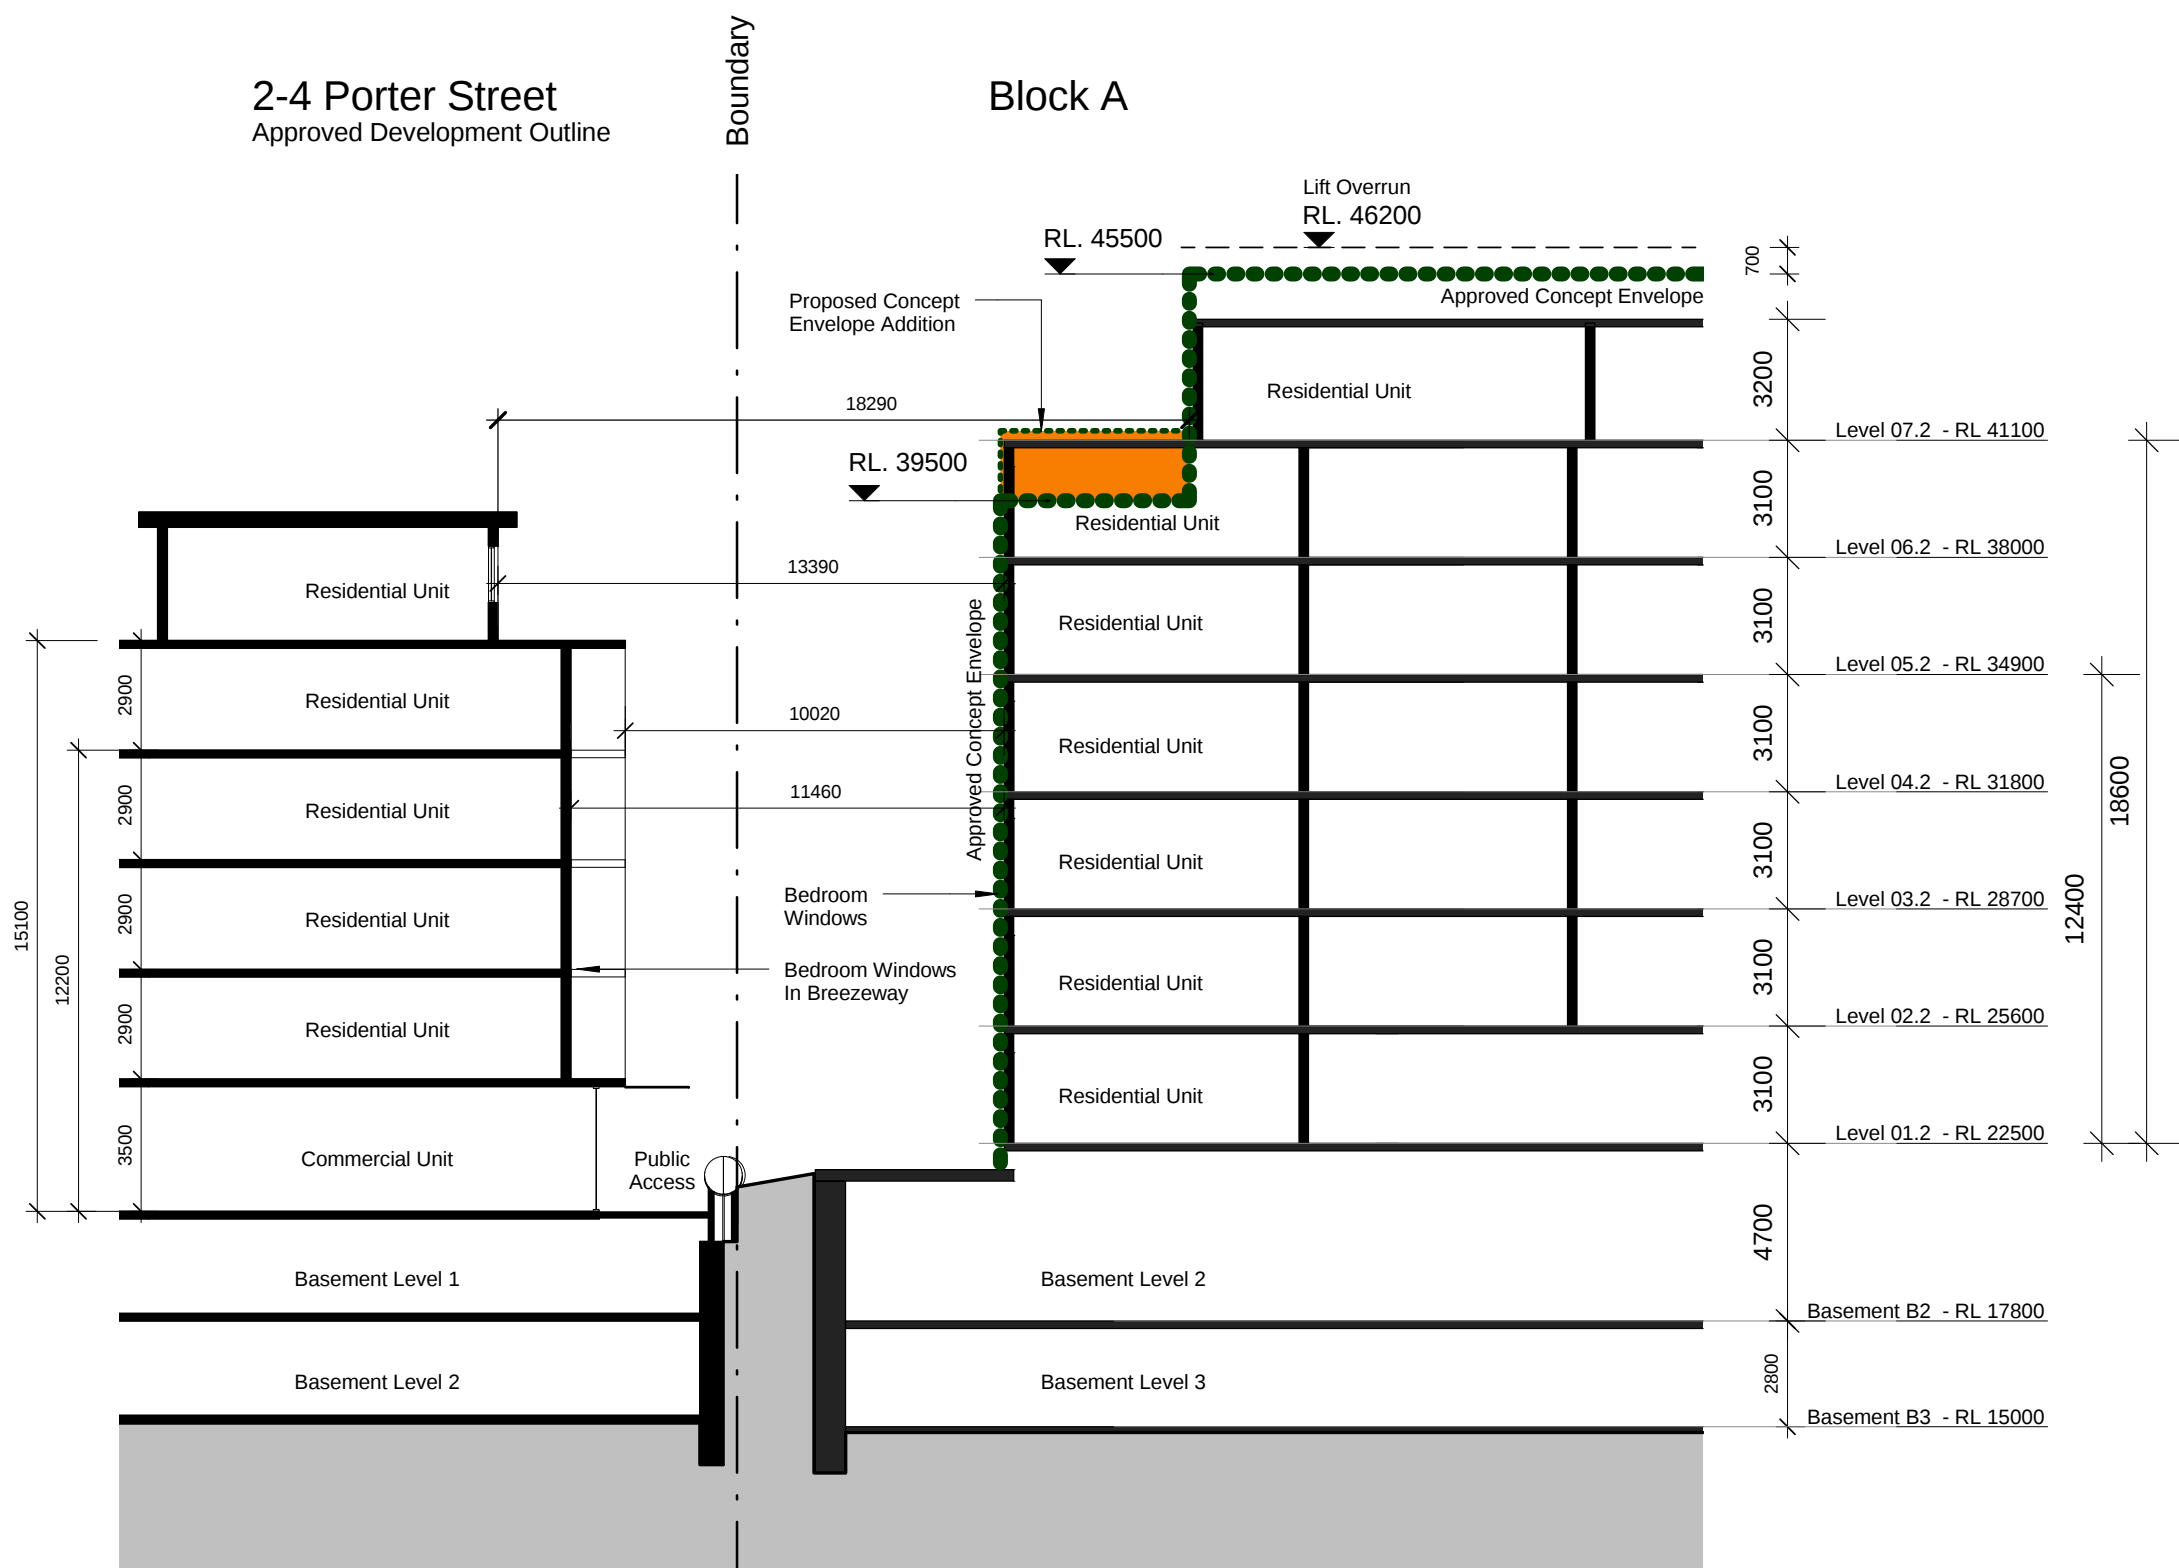


A Section
1 : 200

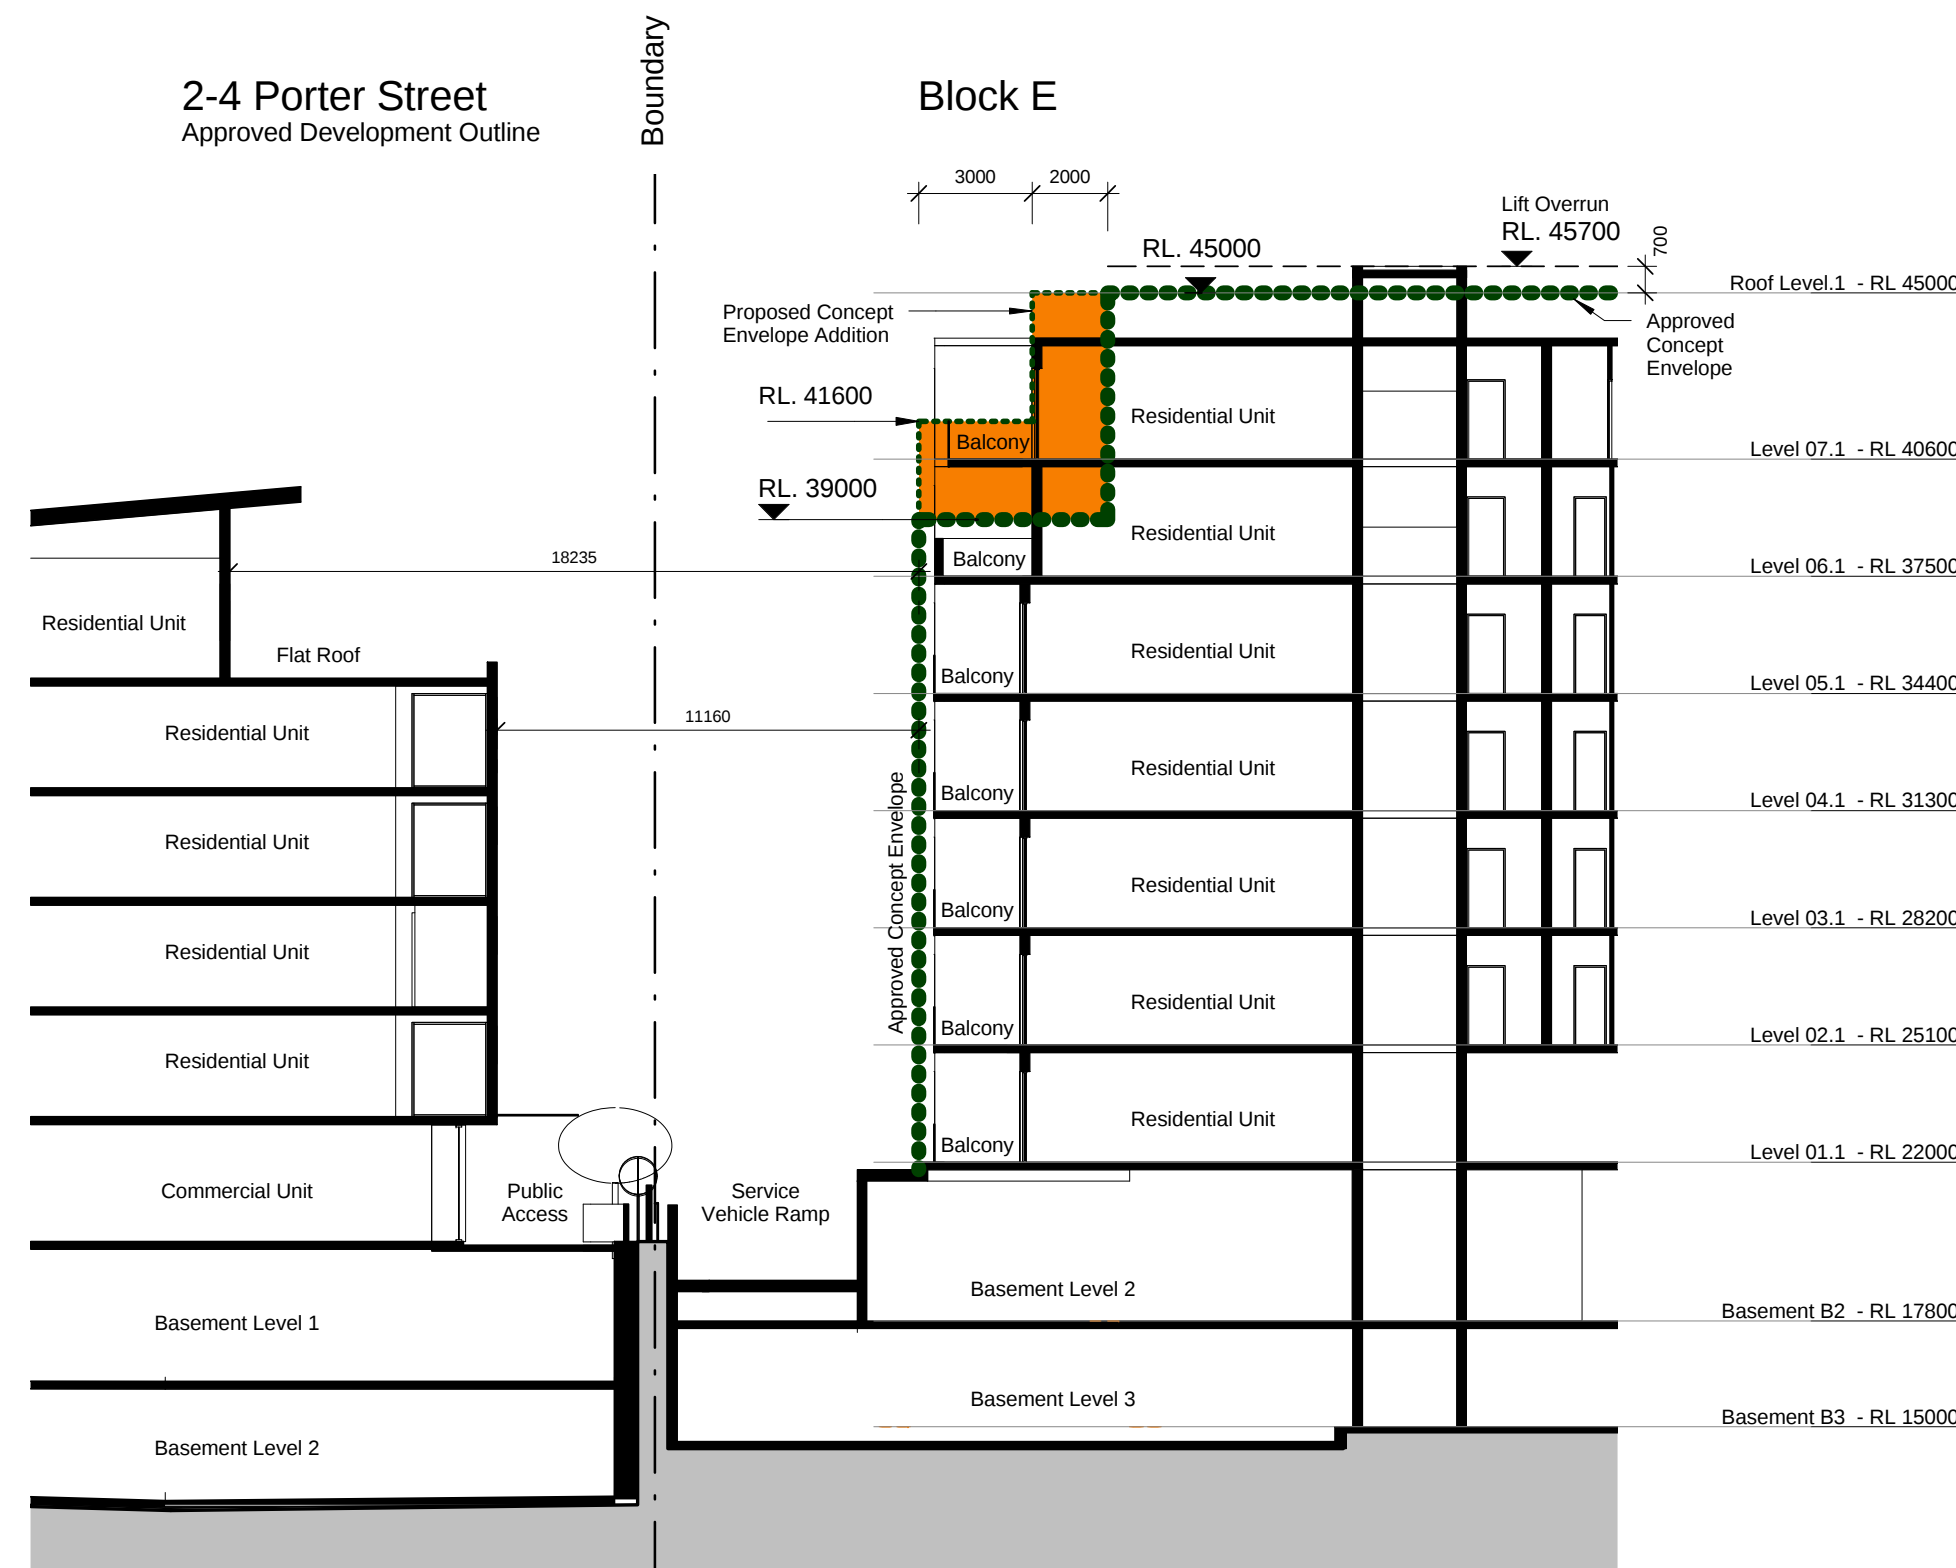


C Section
1 : 200

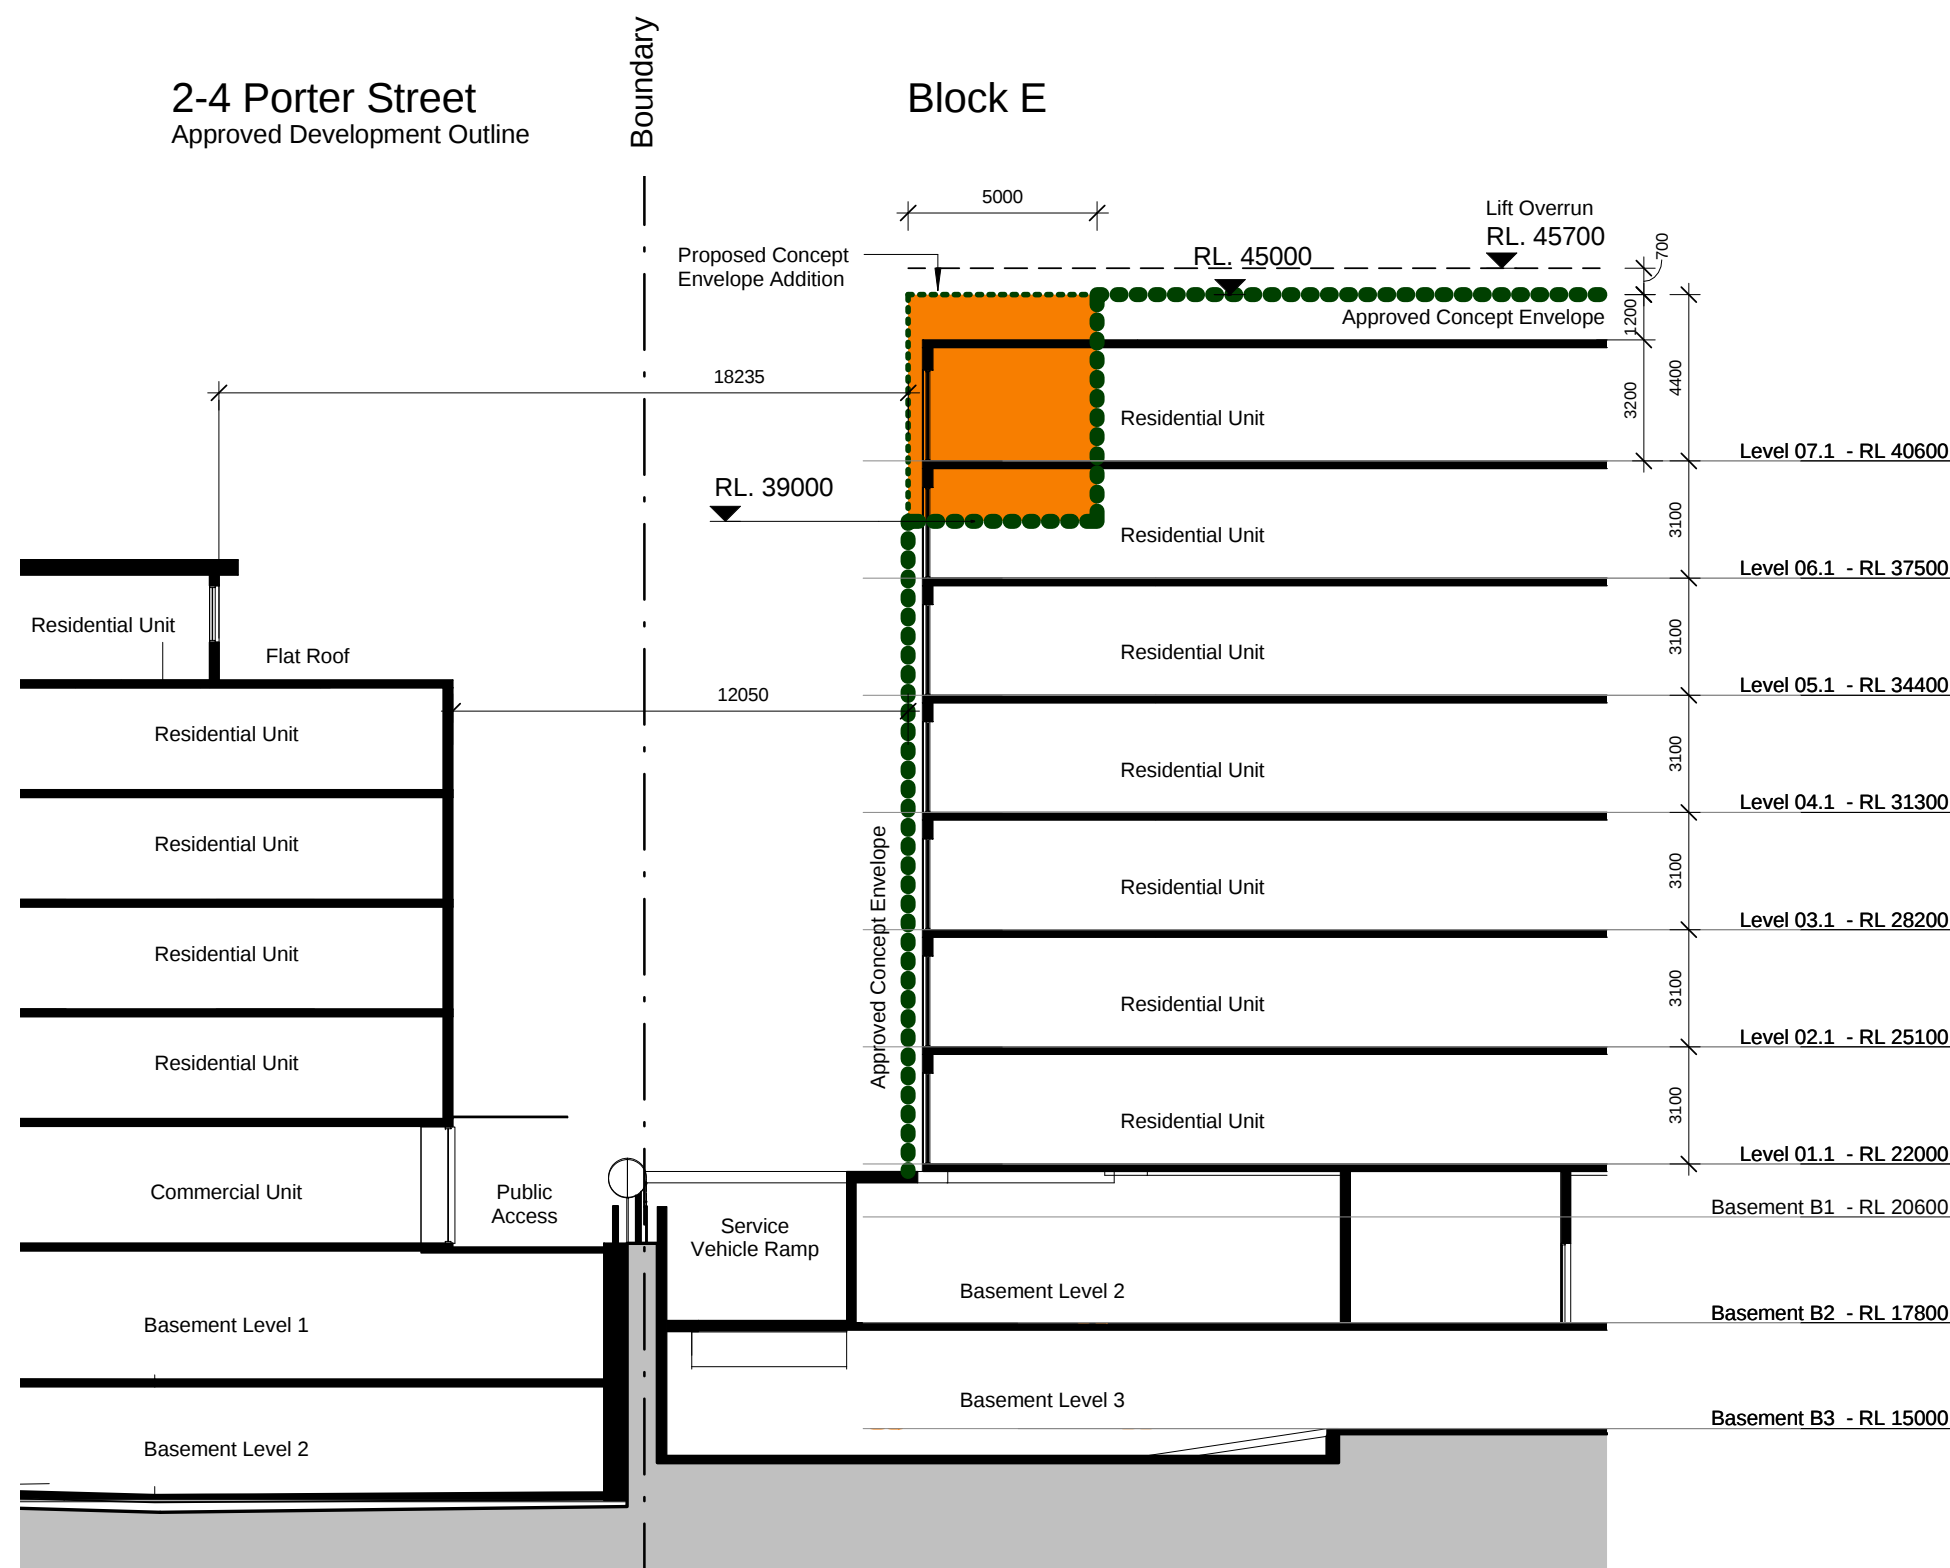

B Section
1 : 200

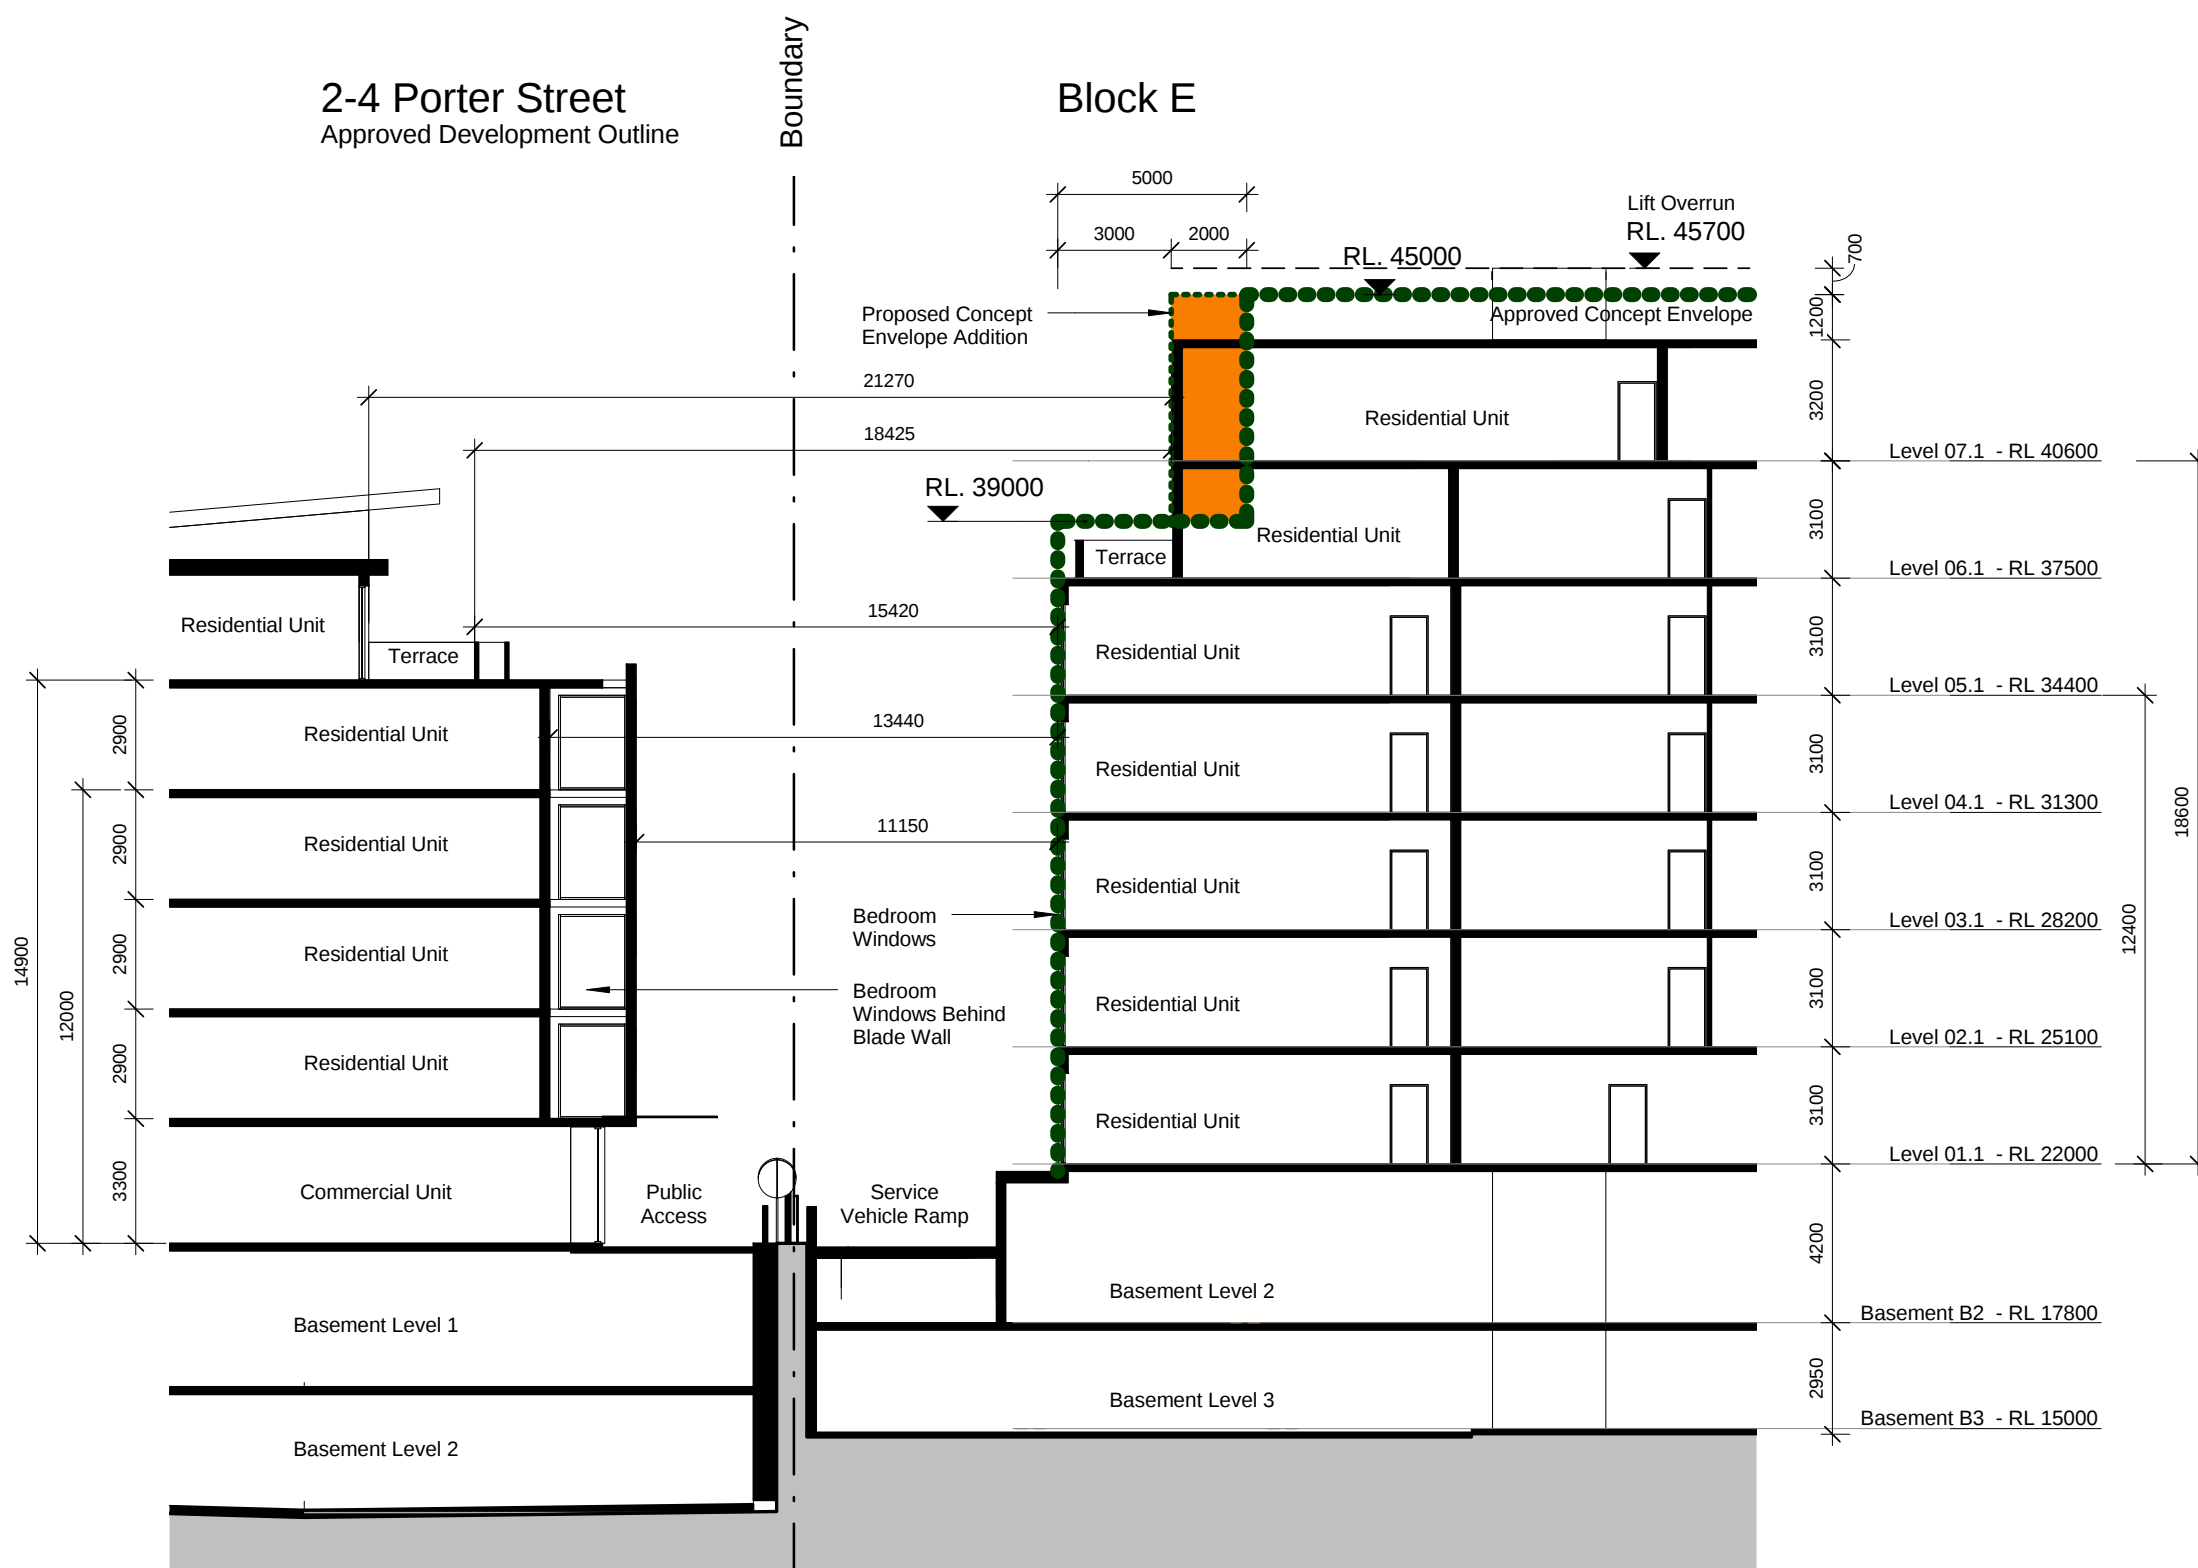


D Section
1 : 200

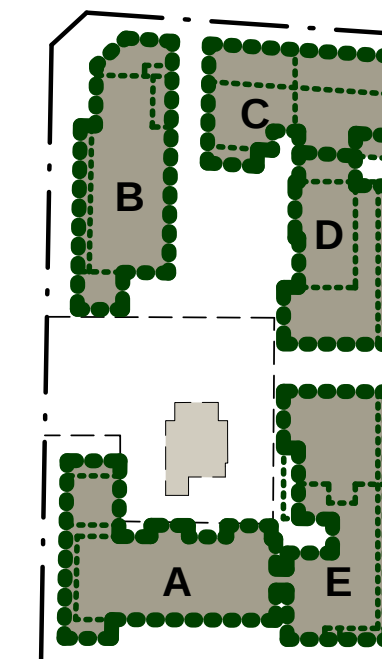

SITE ANALYSIS

Rev	Description	Date
A	Amendments For S75w Application	07.01.14
B	Amendments For S75w Application	21.01.14

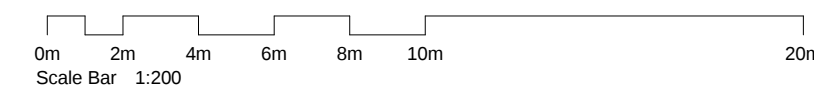

Proposed Residential Development - Crowle Estate, Meadowbank

Building Separation Sections Block A & E / 2-4 Porter Street

J:\DEI00313 Crowle Gardens\4 NJA Documentation\5 CAD\02 DN (CA)\01 Model\DEI00313_DN Model_Site Context_140117.rvt	JOB No.	DEI00313
	DATE	17th Sept 2013
	SCALE	A1 @ As indicated
	DWG No.	1S.DN271 B