



NOTES THIS DRAWING IS THE COPYRIGHT © OF TURNER. NO REPRODUCTION WITHOUT PERMISSION. UNLESS NOTED OTHERWISE THIS DRAWING IS NOT FOR CONSTRUCTION. ALL DIMENSIONS AND LEVELS ARE TO BE CHECKED DO SITE. PRIOR TO THE COMMENCEMENT OF WORK. INFORM TURNER OF ANY DISCREPANCES FOR CLARFICIATION BEFORE PROCEEDING WITH WORK. DRAWINGS ARE NOT TO BE SCALED. USE ONLY FIGURED DIMENSIONS. REFER TO CONSULTANT DOCUMENTATION FOR FURTHER INFORMATION.

DLCS Quality Endorsed Company ISO 9001:2008, Licence Number 4168 Nominated Architect: Nicholas Turner 6695, ABN 86 064 084 911

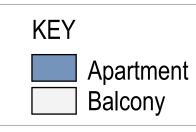



Communal/Lobby/Retail

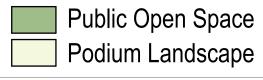

Details and apartments subject to change during design development stage

Ω ы М О Т

Project Title LOT 9 CONCEPT PLAN LOT 9 Hill Rd WENTWORTH POINT NSW Drawing Title Concept Plan LEVEL 00


 Rev.
 Date
 Approved by
 Revision Notes

 Scale
 26/11/13
 Project No.
 Drawn by
 North

 1:500, 1:100 @B1, 40%@A3
 13022
 Drawn by
 North

 Status
 Dwg No.
 DMA-100-003
 A



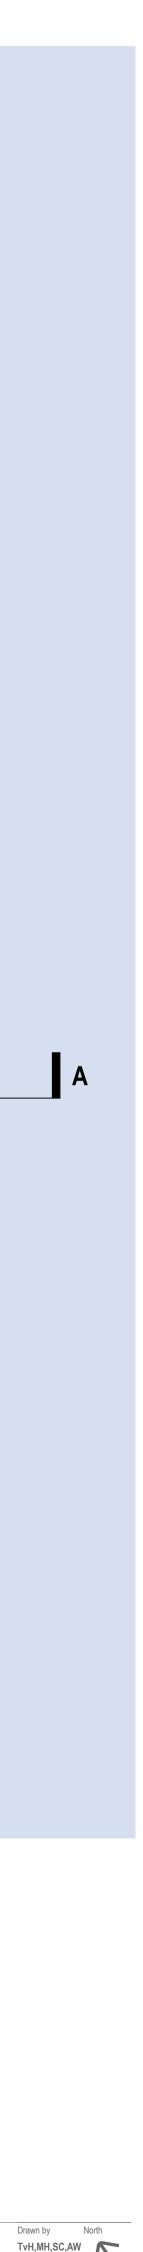

T +61 2 8668 0000 F +61 2 8668 0088 turnerstudio.com.au