


NOTES THIS DRAWING IS THE COPYRIGHT © OF TURNER. NO REPRODUCTION WITHOUT PERMISSION. UNLESS NOTED OTHERWISE THIS DRAWING IS NOT FOR CONSTRUCTION. ALL DIMENSIONS AND LEVELS ARE TO BE CHECKED DO ISTE PRIOR TO THE COMMENCEMENT OF WORK. INFORM TURRE OF ANY DISCREPANCES FOR CLARFICATION BEFORE PROCEEDING WITH WORK. DRAWINGS ARE NOT TO BE SCALED. USE ONLY FIGURED DIMENSIONS. REFER TO CONSULTANT DOCUMENTATION FOR FURTHER INFORMATION.

DLCS Quality Endorsed Company ISO 9001:2008, Licence Number 4168 Nominated Architect: Nicholas Turner 6695, ABN 86 064 084 911

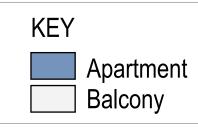



Communal/Lobby/Retail



Details and apartments subject to change during design development stage

 Rev.
 Date
 Approved by
 Revision Notes

 Scale
 26/11/13
 Project No.
 Drawn by
 North

 1:500, 1:100 @B1, 40%@A3
 13022
 Drawn by
 North


 Status
 Dwg No.
 Dwg No.
 Rev
 A

 COORDINATION
 DA-100-008
 A
 A

Project Title LOT 9 Hill Rd WENTWORTH POINT NSW Drawing Title

Concept Plan LEVEL 15

tyrner.

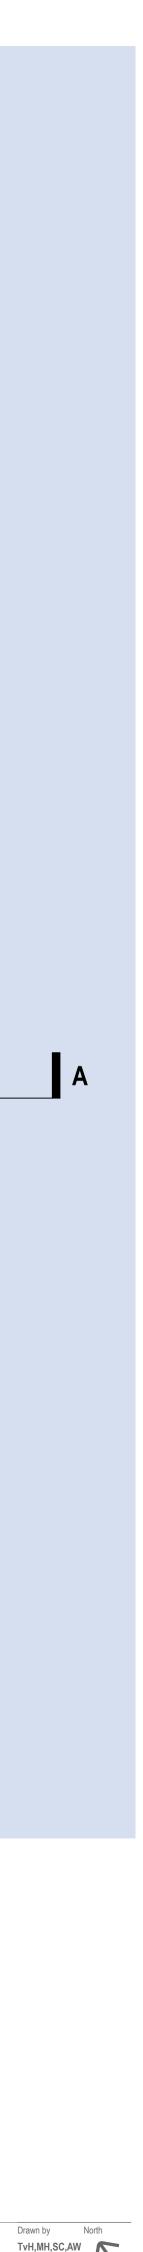

T +61 2 8668 0000 F +61 2 8668 0088 turnerstudio.com.au