



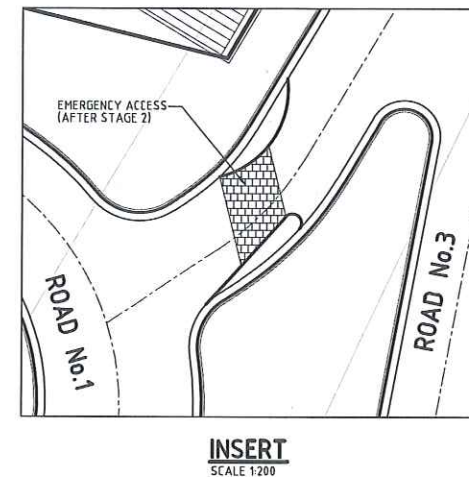


FIGURE 1 - GENERAL ARRANGEMENT

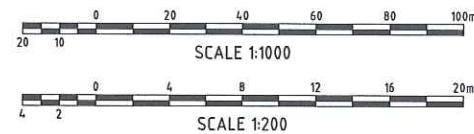

CAD FILENAME: O:\C&M\Projects\00864-0920\VP-00864 - Life City Berkeley\ACAD\00864_SK01.dwg

REV.	DES.	DATE	VER.	DATE	DESCRIPTION
02	W.M.	23/08/13	E.S.	23/08/13	REVISED SITE LAYOUT
01	W.M.	29/05/13	E.S.	29/05/13	ISSUE FOR EA SUBMISSION - REVISED LAYOUT

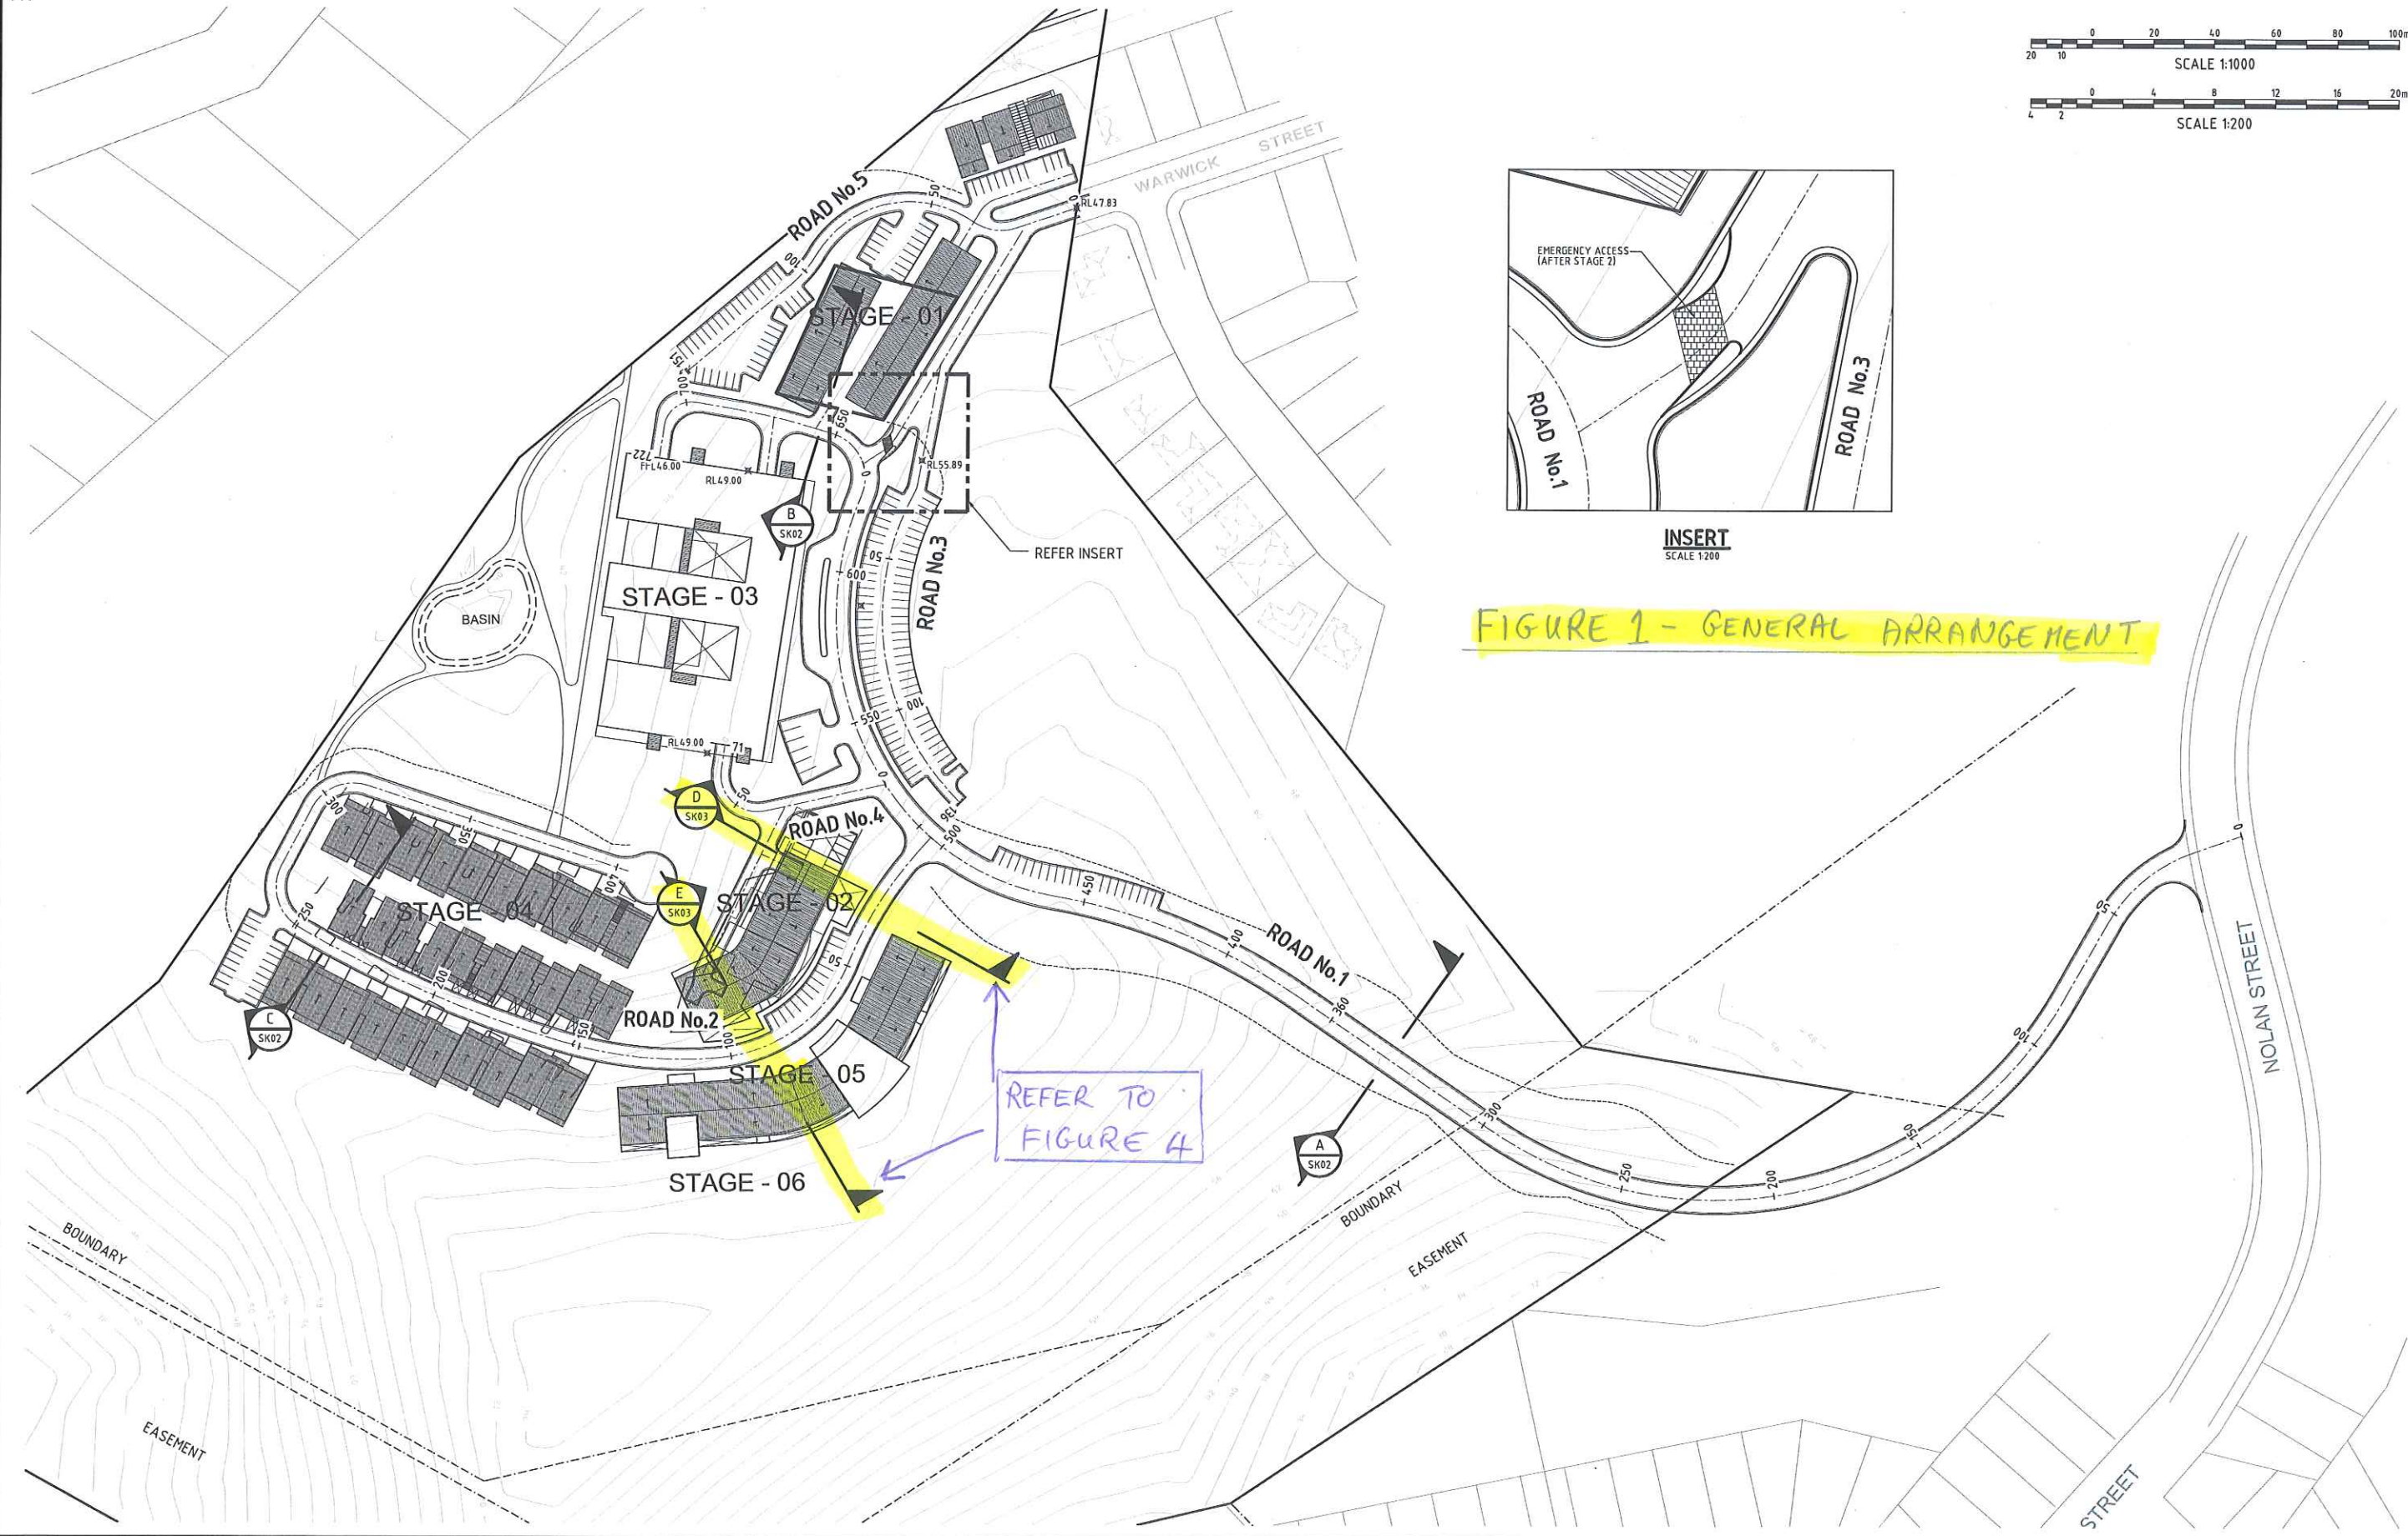

CLIENT



CIVIL AND HYDRAULIC
ENGINEERING DESIGN AND
PROJECT MANAGEMENT

SUITE 2
241-245 PENNANT HILLS ROAD
CARLINGFORD NSW 2118

PHONE: (02) 8209 3846
FAX: (02) 9687 9393
ABN 21 118 134 240

DESIGNED	J. WANG	DATE	24/09/12
VERIFIED	E. SHIN	DATE	24/08/12
DRAWN	J. WANG	SCALE @ A1	1:1000

© THIS DRAWING AND DESIGN IS THE COPYRIGHT OF C&M CONSULTING ENGINEERS PTY. LTD. NO PART OF THIS DRAWING OR DESIGN SHALL BE REPRODUCED OR USED WITHOUT PRIOR WRITTEN CONSENT FROM C&M CONSULTING ENGINEERS PTY. LTD.

LIFE CITY WOLLONGONG			
GENERAL ARRANGEMENT PLAN			
STATUS	MASTERPLANNING	DRAWING No.	00864_SK01
REVISION	02		



FIGURE 2- PRELIMINARY GEOTECHNICAL MODEL

LEGEND

- NETWORK GEOTECHNICS (NG) BOREHOLE 2013
- △ COFFEY GEOTECHNICS TEST PIT (CTP) 2012
- CLEARSAFE CONTAMINATION SPOT (CCS) 2012

LIST OF HOLES WHERE MEDIUM/HIGH STRENGTH ROCK ENCOUNTERED

Borehole No	Depth INTERVAL (m)	ROCK TYPE
NG 4	6.1 - 8.0	Latite
NG 5	5.8 - 7.0	Latite
NG 32	1.5 - 5.1	Sandstone
NG 33	1.8 - 4.2	Sandstone

ADDITIONAL LEGEND

- (2.2) - Depth below surface to bedrock (m)
- NG 4 - Latite bedrock AREAS
- NG 33 - Sandstone bedrock AREAS.
- INFERRED CONTACT LATITE/SANDSTONE

Network
Geotechnics Pty Ltd
Geotechnical Engineering, Consulting & Testing Services


ACN 069 211 561
Unit 1/140 Industrial Road
Oak Flats NSW 2529 AUSTRALIA
Telephone 61 2 4257 4458
Facsimile 61 2 4257 4463
Email southcoast@netgeo.com.au

NOT IN SCALE
DRAWING NO: G09/1100-1

CLIENT: TCG PLANNING
PROJECT: PROPOSED LIFE CITY PROJECT
LOCATION: WARWICK STREET, BERKELEY, NSW

APPROXIMATE TEST LOCATION PLAN

FIGURE 3 - BULK EARTHWORKS &
SITE GEOLOGY

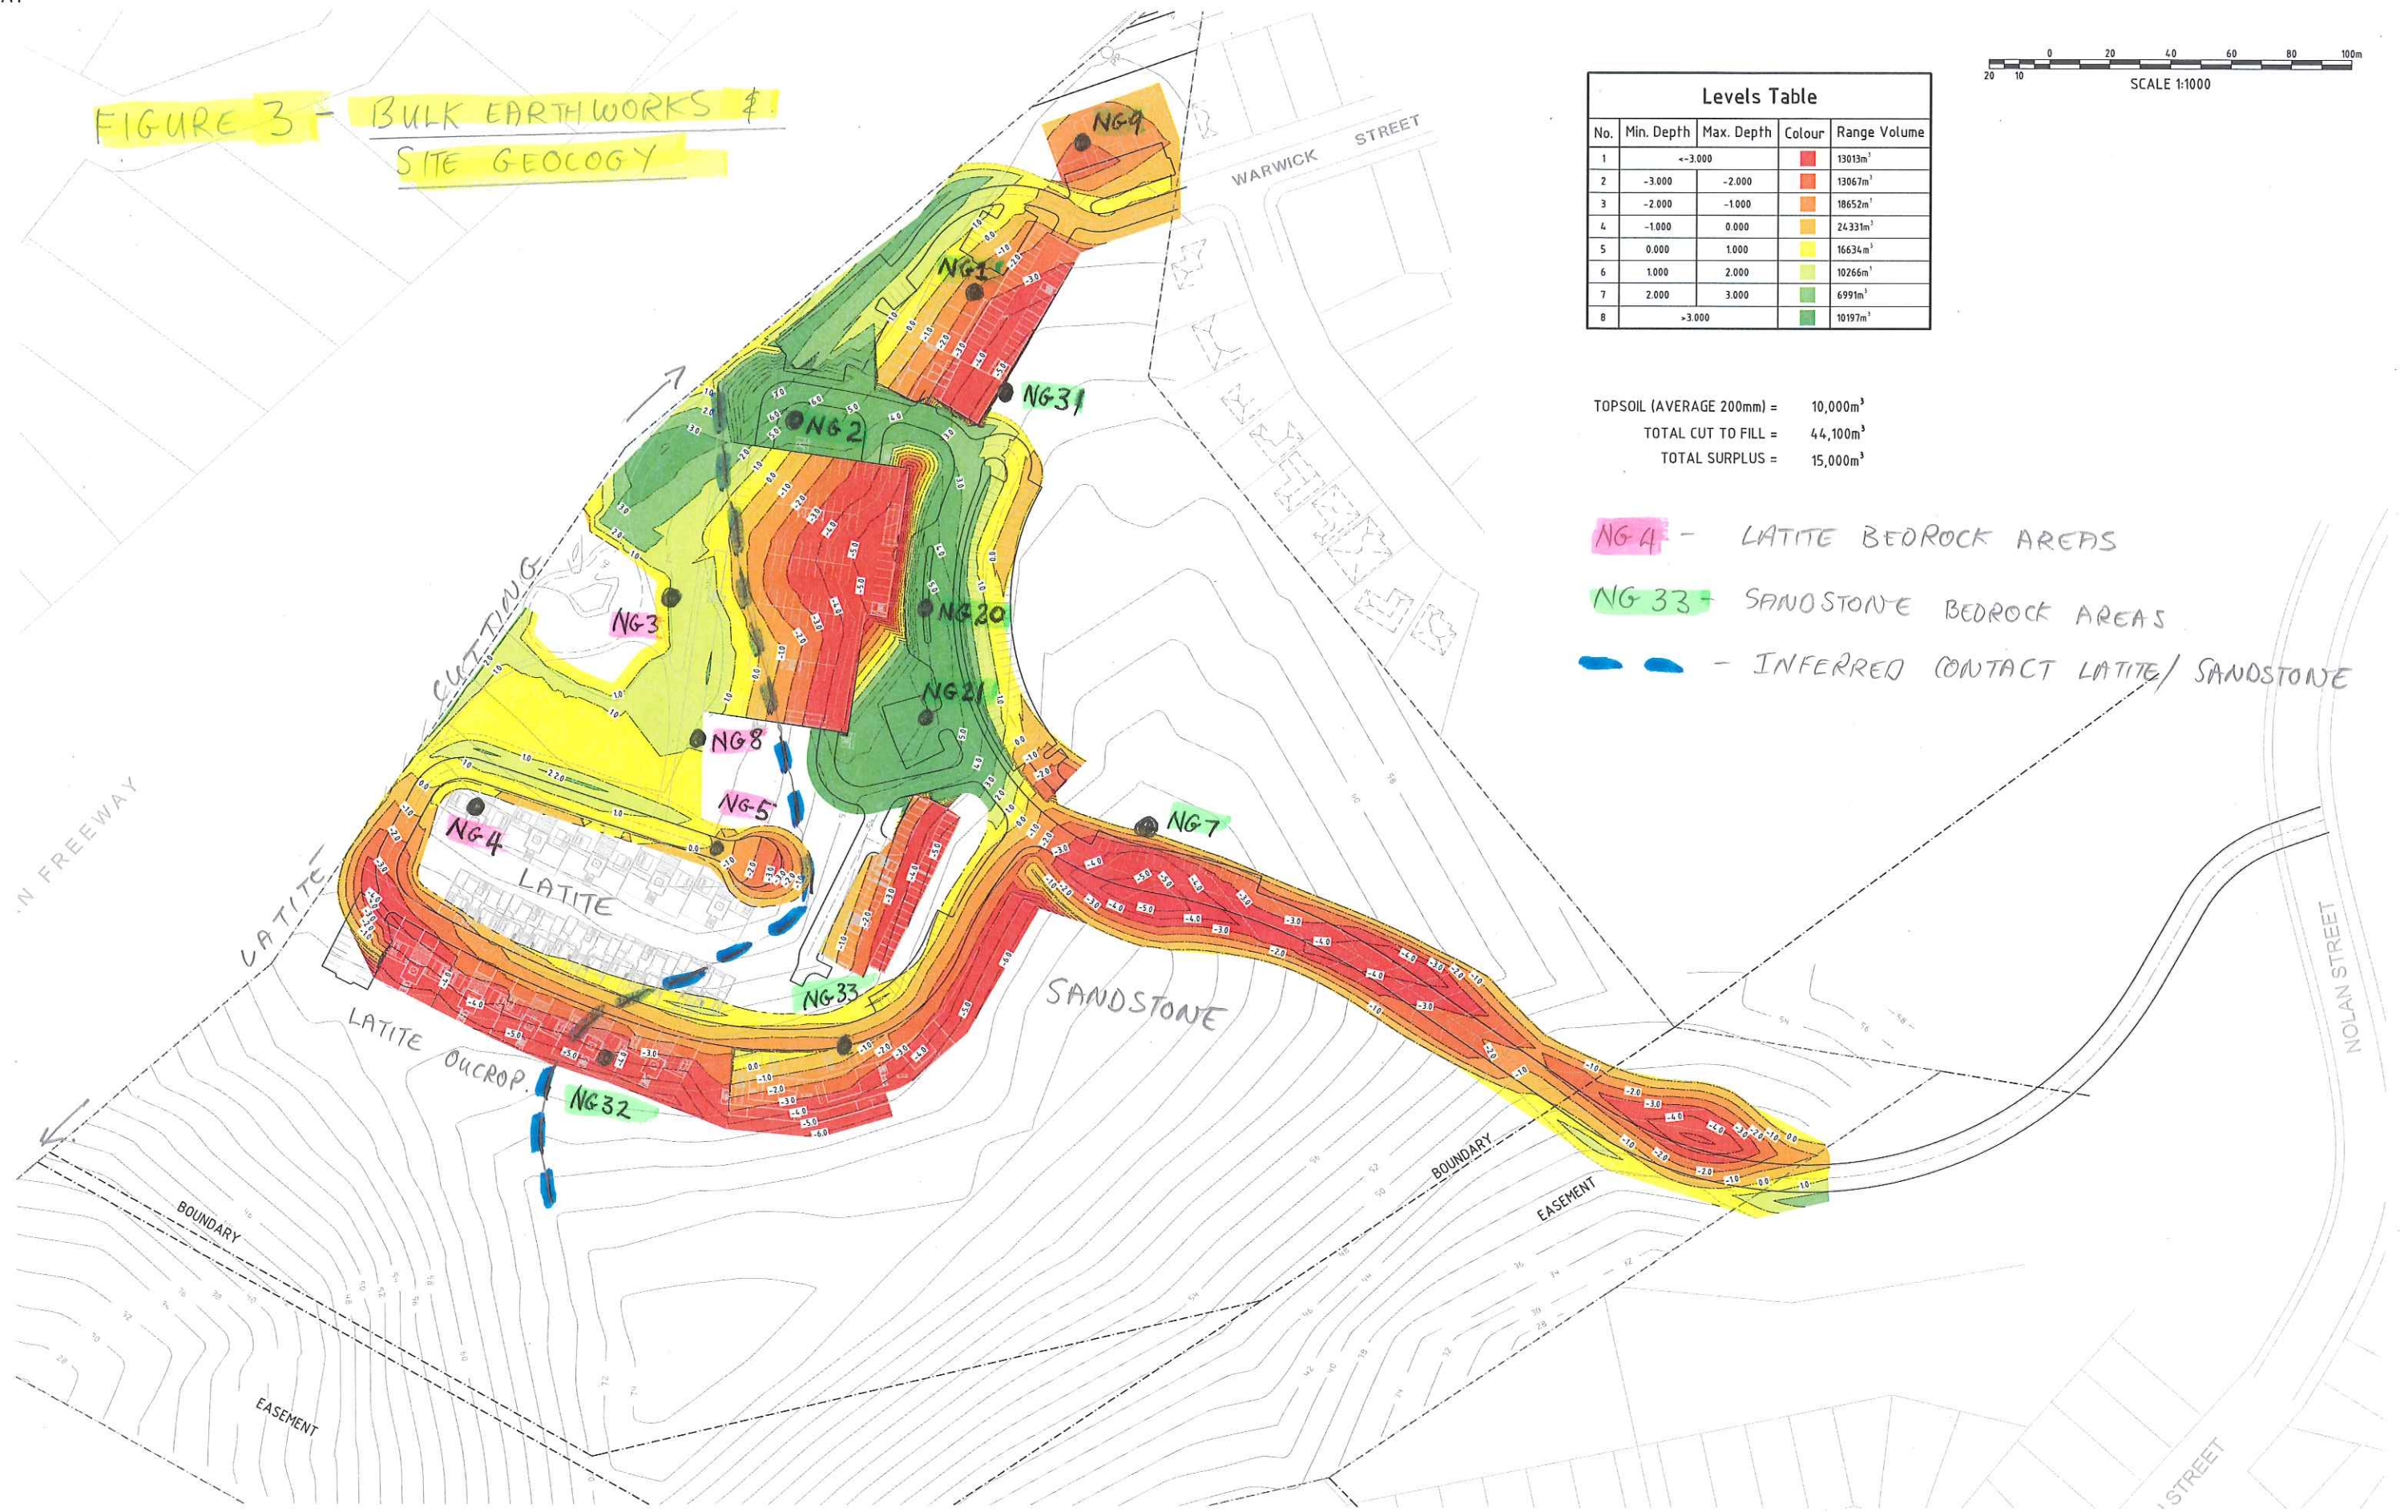

CAD FILENAME: D:\CEN\Projects\00864-0900\PN-00864 - Life City Berkeley\ACAD\00864_SK08.dwg

REV.	DES.	DATE	VER.	DATE	DESCRIPTION
02	J.W.	19/08/13	E.S.	19/08/13	ISSUE FOR EA SUBMISSION (SAME AS P3)
01	W.M.	29/05/13	E.S.	29/05/13	ISSUE FOR EA SUBMISSION (SAME AS P3)
P3	J.W.	16/05/13	E.S.	16/05/13	REVISED LAYOUT
P2	W.M.	21/11/12	E.S.	21/11/12	ISSUE FOR EA SUBMISSION
P1	W.M.	02/11/12	E.S.	02/11/12	PRELIMINARY ISSUE



CLIENT



CIVIL AND HYDRAULIC
ENGINEERING DESIGN AND
PROJECT MANAGEMENT

SUITE 2
241-245 PENNANT HILLS ROAD
CARLINGFORD NSW 2118

PHONE: (02) 8209 3846
FAX: (02) 9687 9393
ABN 21 118 134 240

DESIGNED	J. WANG	DATE	24/09/12
VERIFIED	E. SHIN	DATE	24/08/12
DRAWN	J. WANG	SCALE @ A1	1:1000


© THIS DRAWING AND DESIGN IS THE COPYRIGHT OF C&M CONSULTING ENGINEERS PTY. LTD. NO PART OF THIS DRAWING OR DESIGN SHALL BE REPRODUCED OR USED WITHOUT PRIOR WRITTEN CONSENT FROM C&M CONSULTING ENGINEERS PTY. LTD.

LIFE CITY WOLLONGONG

PRELIMINARY BULK EARTHWORKS

STATUS	MASTERPLANNING	DRAWING No.	00864_SK08	REVISION	02
--------	----------------	-------------	------------	----------	----

FIGURE 4 - TYPICAL SITE SECTIONS

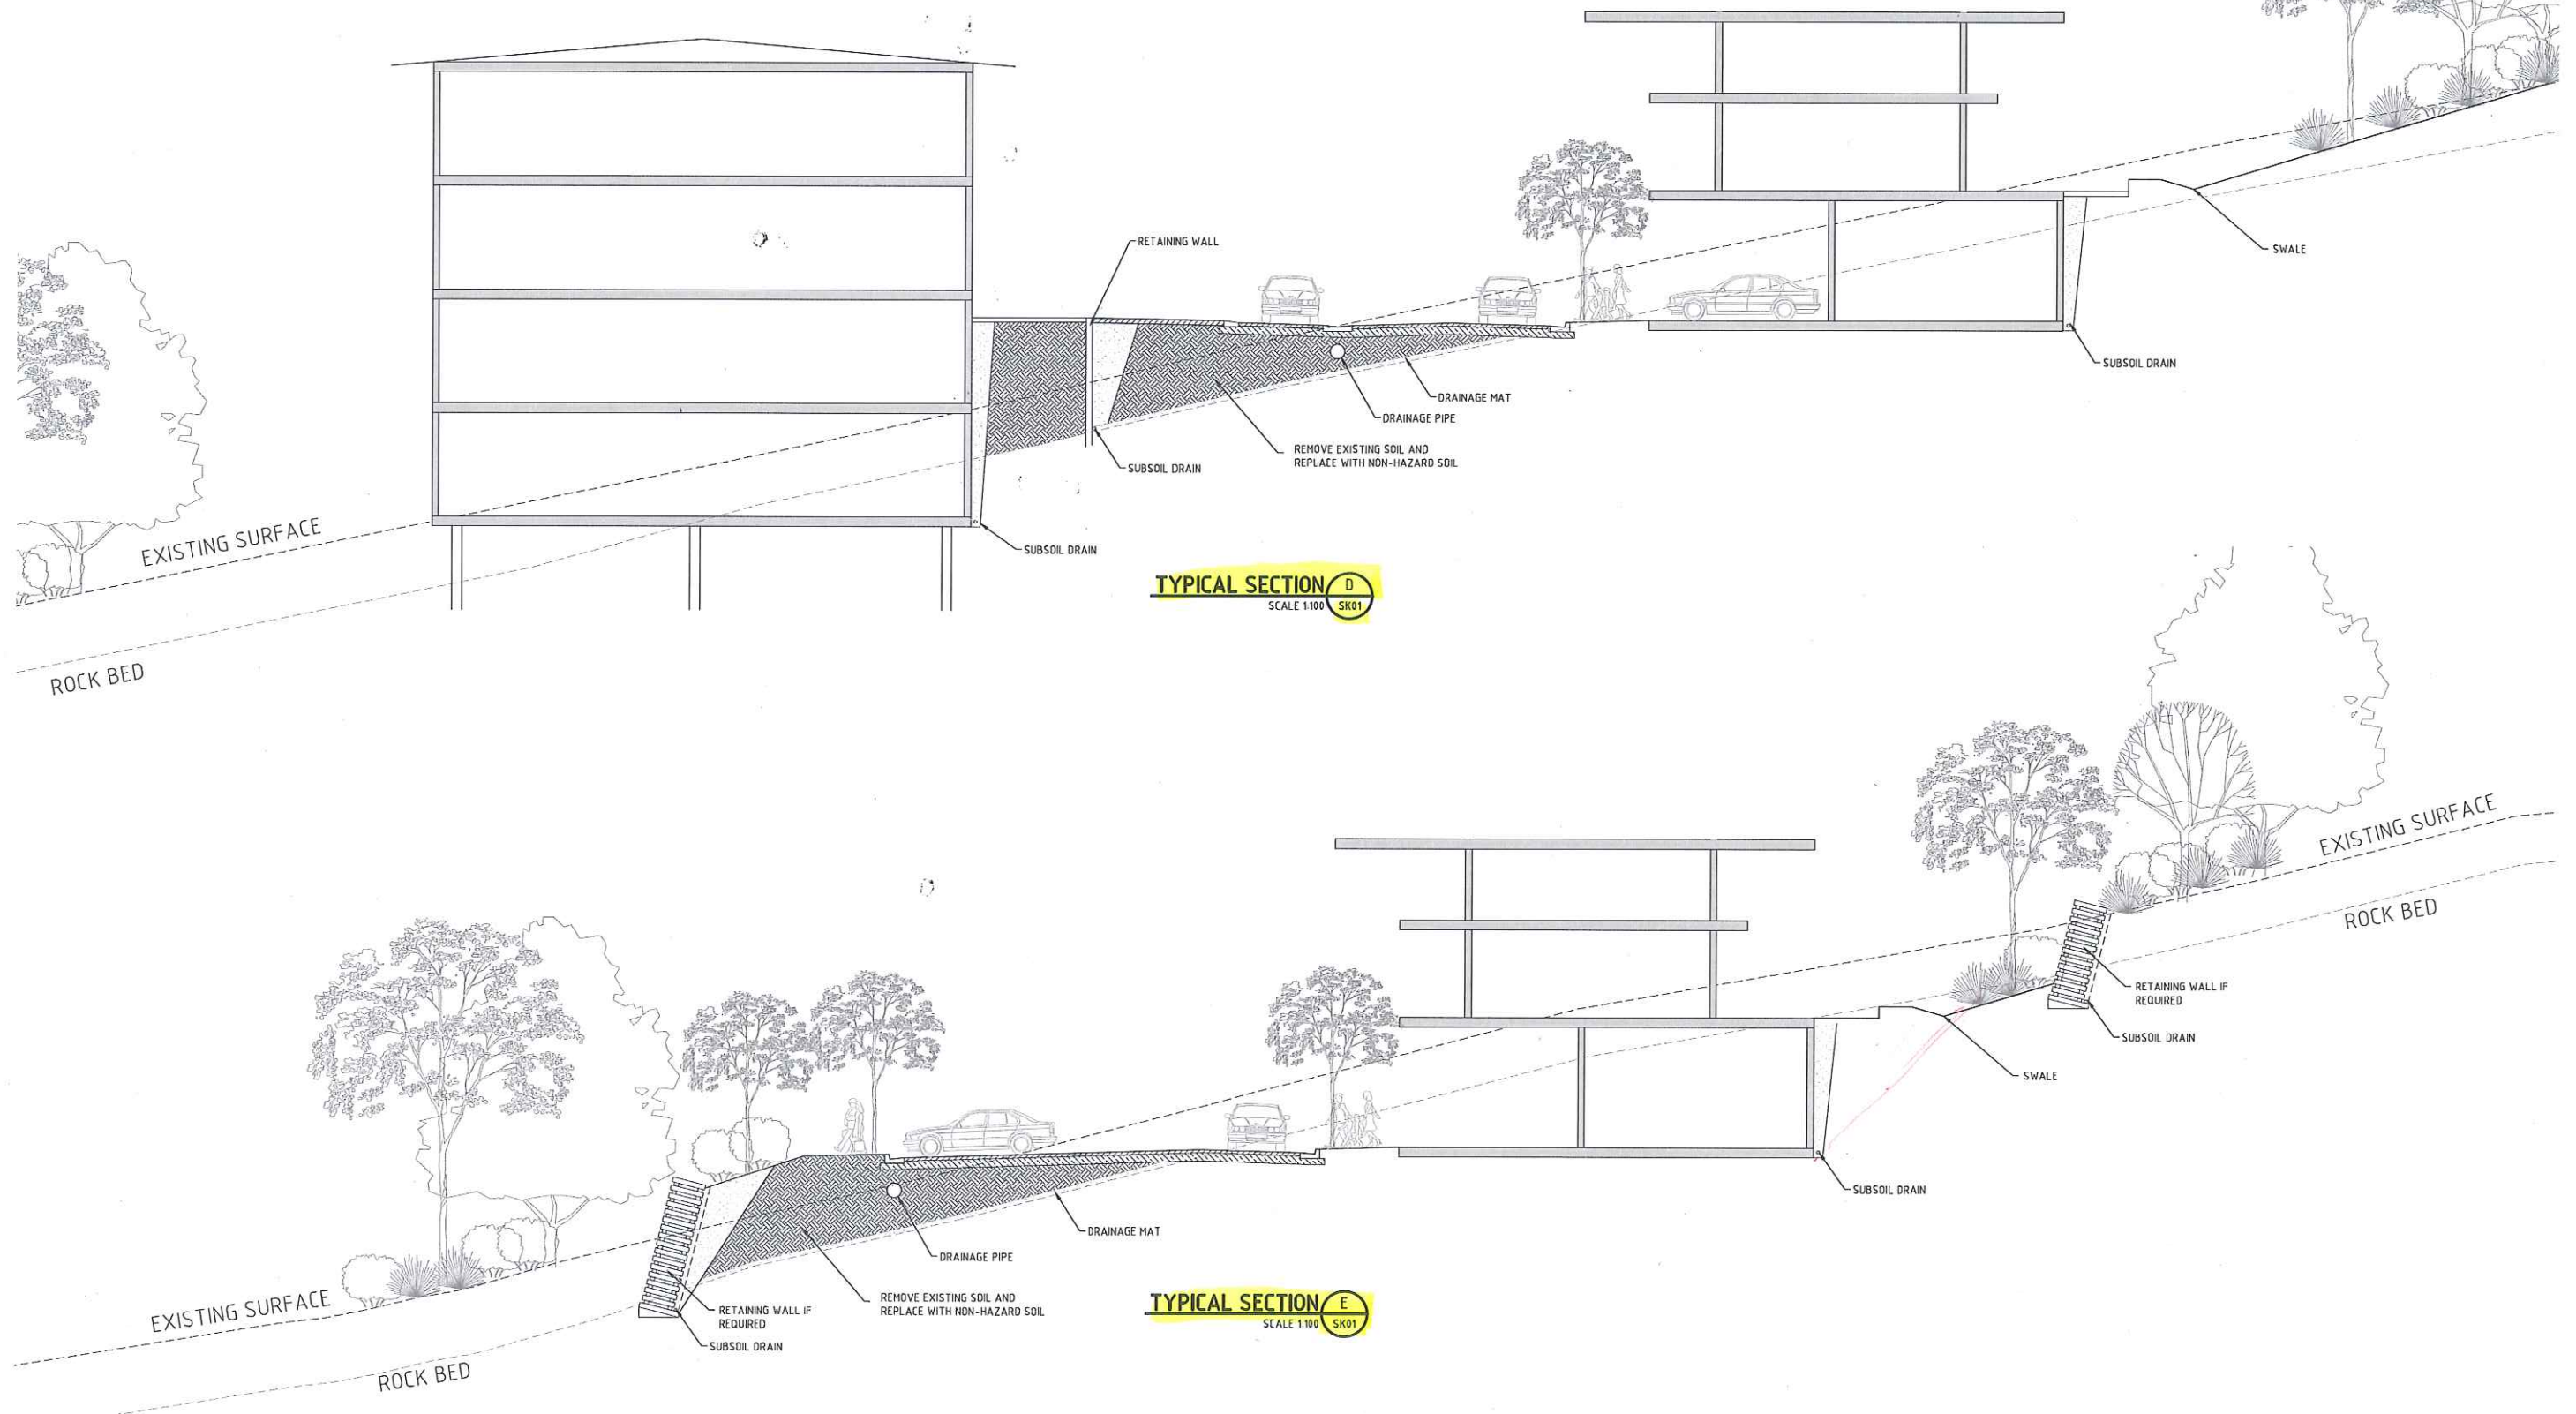

CAD FILE NAME: D:\C&M\Projects\00801-09900\PN-00864 - Life City Berkeley\ACAD\00864_SK02.dwg

REV.	DES.	DATE	VER.	DATE	DESCRIPTION
02	W.M.	23/08/13	E.S.	23/08/13	REVISED SITE LAYOUT
01	W.M.	29/05/13	E.S.	29/05/13	ISSUE FOR EA SUBMISSION - REVISED LAYOUT

CLIENT



CIVIL AND HYDRAULIC
ENGINEERING DESIGN AND
PROJECT MANAGEMENT

SUITE 2
241-245 PENNANT HILLS ROAD
CARLINGFORD NSW 2118

PHONE: (02) 8209 3846
FAX: (02) 9687 9393
ABN 21 118 134 240

DESIGNED	J. WANG	DATE	24/09/12
VERIFIED	E. SHIN	DATE	24/08/12
DRAWN	J. WANG	SCALE @ A1	AS NOTED

LIFE CITY WOLLONGONG	
TYPICAL SITE SECTIONS	
STATUS	MASTERPLANNING
DRAWING No.	00864_SK03
REVISION	02