


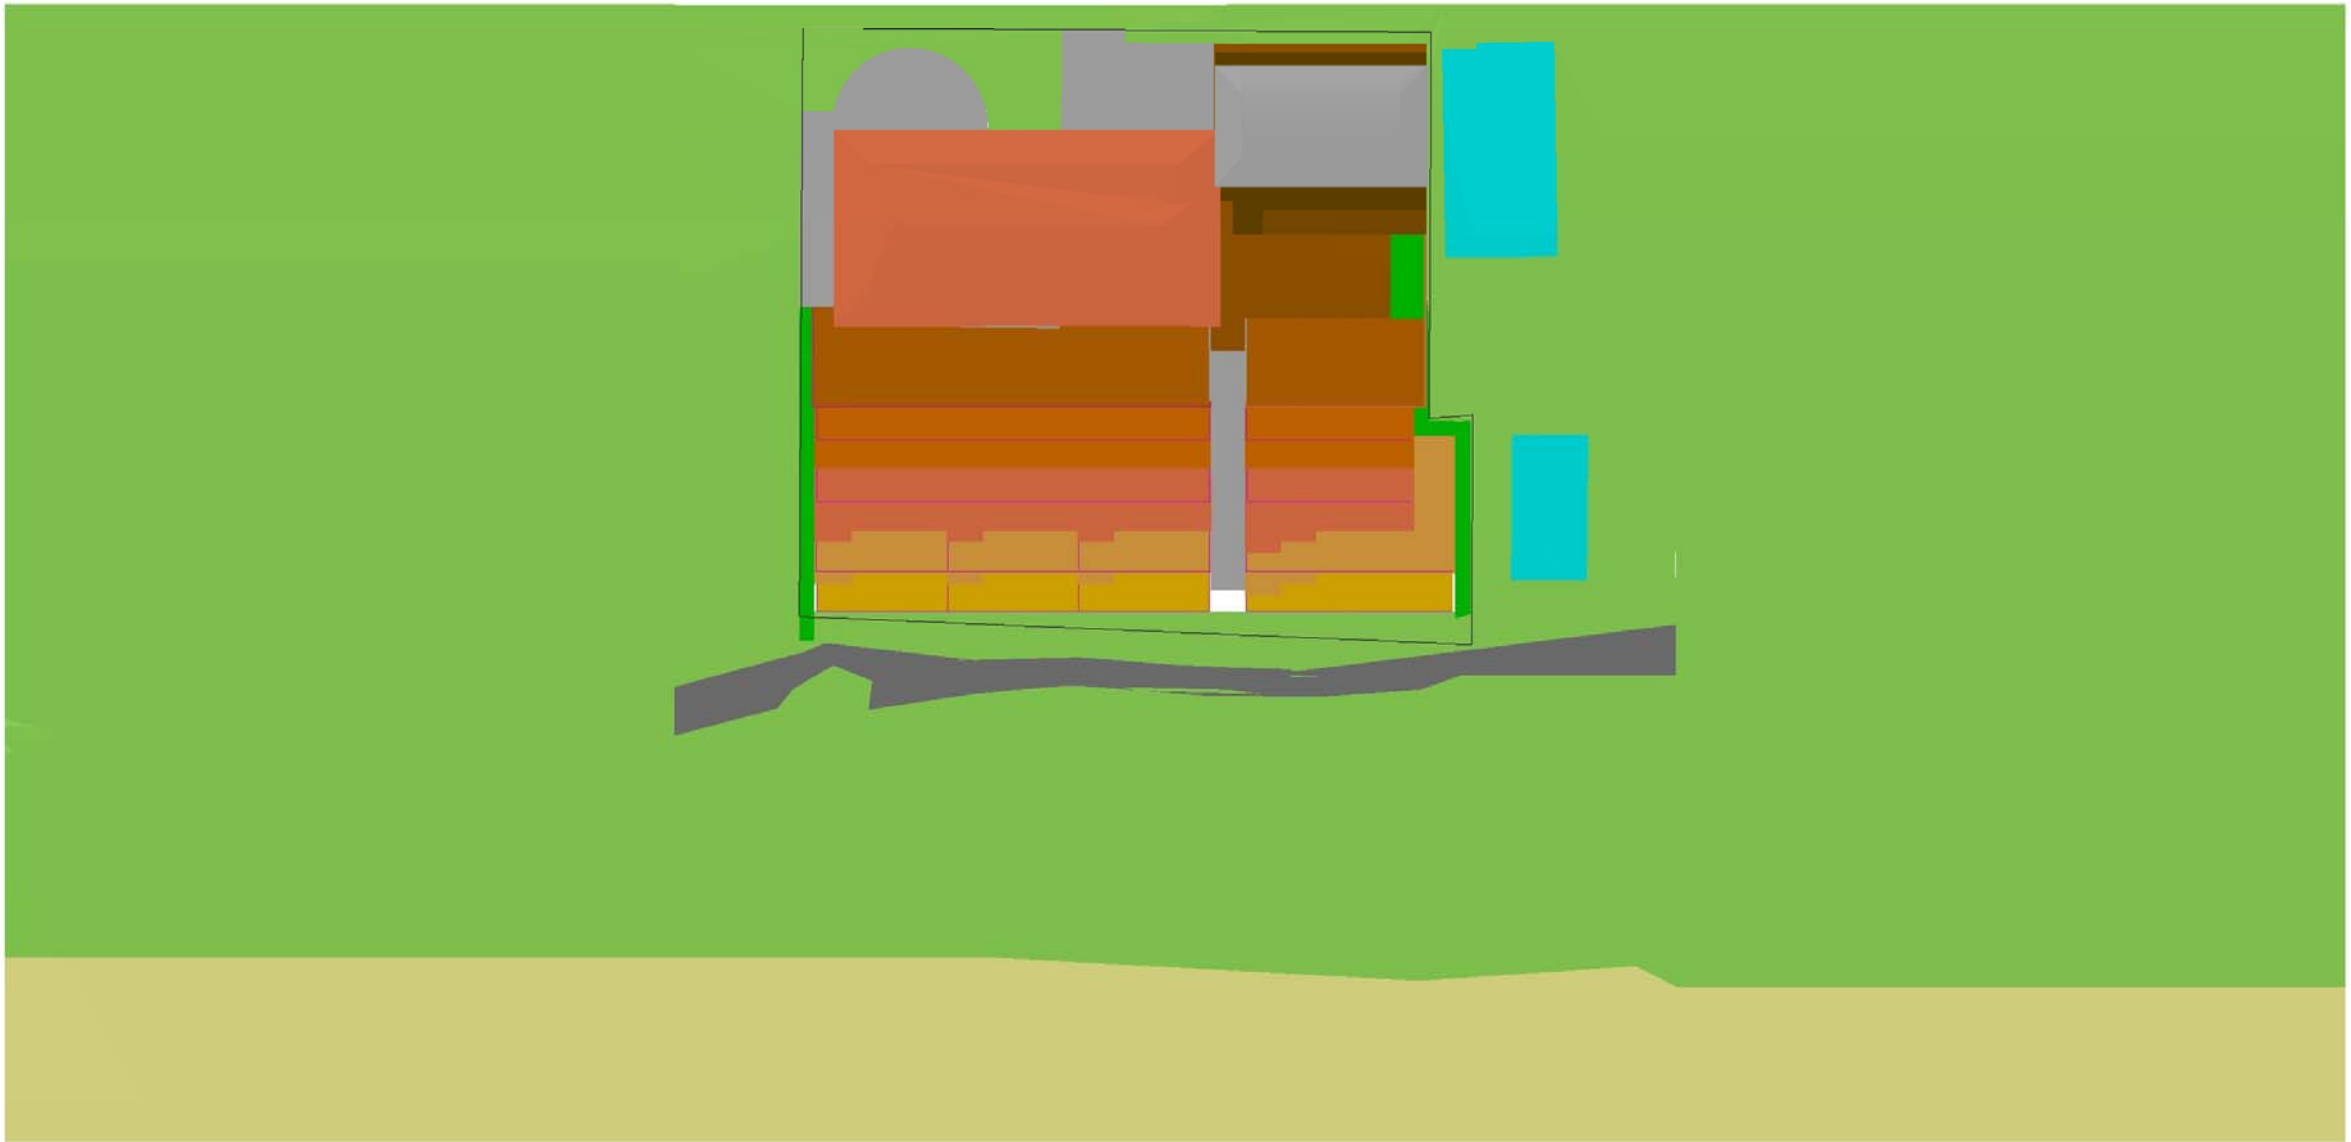

LONGITUDE 153.36
LATITUDE -29.44
GMT +10

NOTES

ALL DIMENSIONS IN MILLIMETRES UNLESS OTHERWISE SHOWN. WORK TO FIGURED DIMENSIONS IN PREFERENCE TO SCALING FROM DRAWING. ALL DIMENSIONS TO BE VERIFIED ON SITE PRIOR TO CONSTRUCTION.

ANY DISCREPANCIES TO BE REPORTED TO PRIMARY
CONSULTANT PRIOR TO PROCEEDING WITH THE WORK.
READ DRAWINGS IN CONJUNCTION WITH ALL OTHER
CONTRACT DOCUMENTS.

THE COPYRIGHT OF THESE DRAWINGS REMAINS WITH
KEVIN SNELL ARCHITECTS



ISSUE	REVISION DESCRIPTION		DATE	TITLE			PROJECT		
				PROPOSED - 7.00 PM - SUMMER			PACIFIC HOTEL, YAMBA		
				DRAWN		DATE	SCALE	ISSUE NO	DRAWING NO
				JFS		MAY 05	NTS	A	DA
KEVIN SNELL ARCHITECTS KEVIN SNELL PTY LIMITED ABN 51 001 834 984 169 ALBION STREET, SURRY HILLS, 2010 PHONE SYDNEY 02 9332 1111 PHONE NEWCASTLE 0249 29 1800 FACSIMILE 02 9380 9379							PROJECT NO 418		9012