



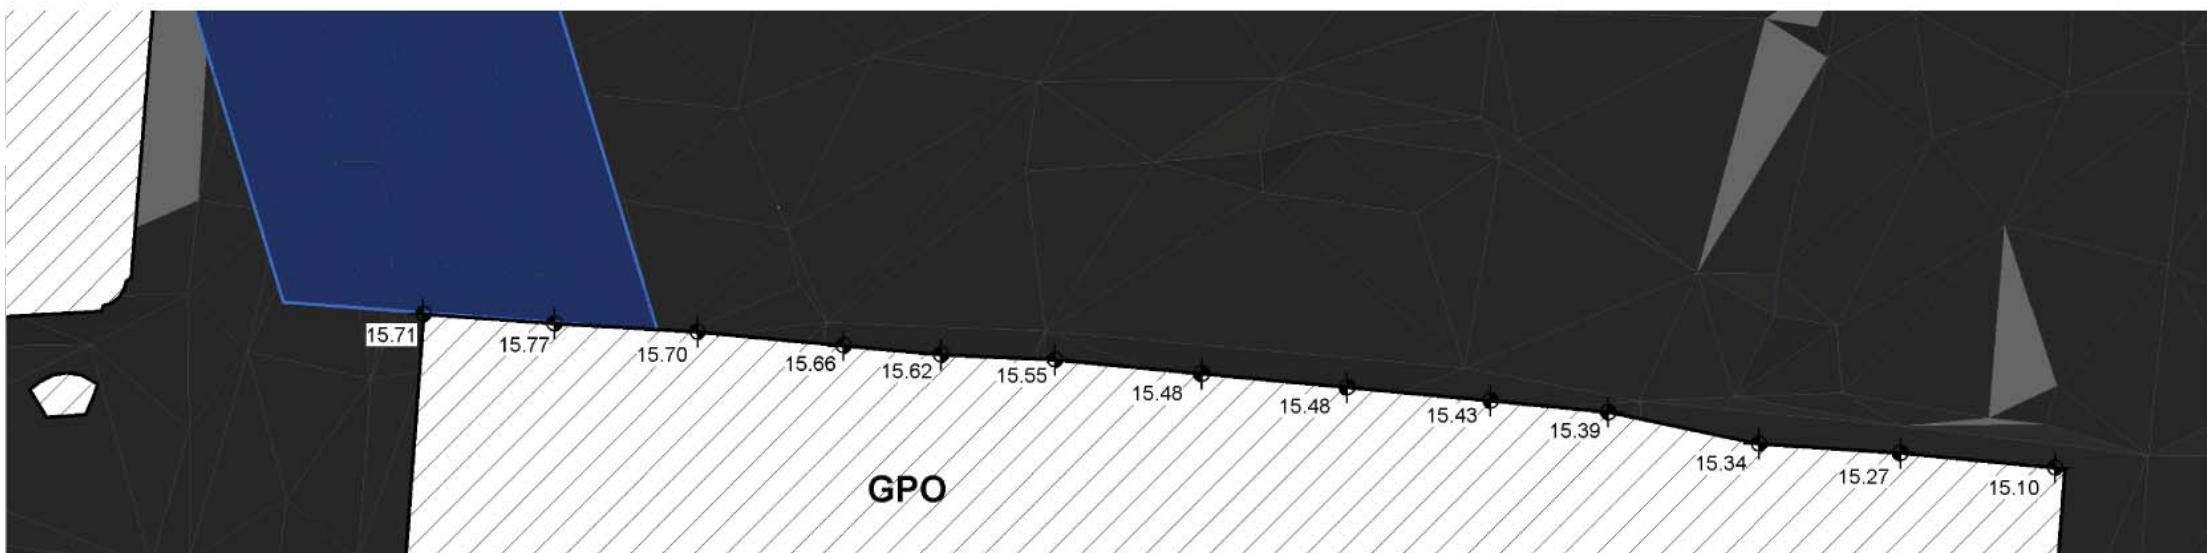

1 S75W - 21 June 1300 - Existing
Scale: 1 : 1000

2 S75W - 21 June 1300 - Proposed
Scale: 1 : 1000

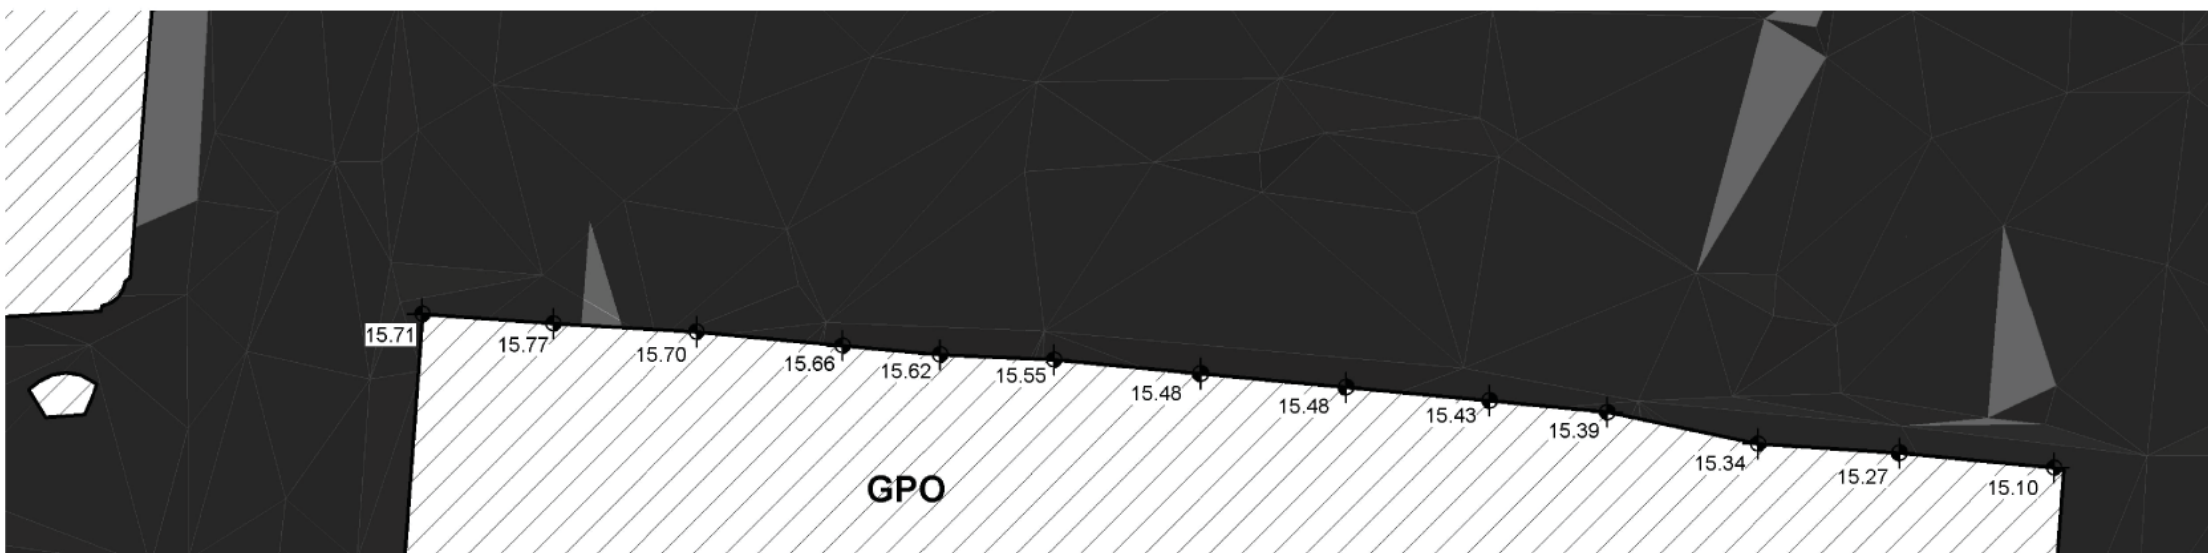


3 S75W - 21 June 1300 - Existing - Detail - Ground Level
Scale: 1 : 500

4 S75W - 21 June 1300 - Proposed - Detail - Ground Level
Scale: 1 : 500

LEGEND:

- CONCEPT APPROVED
ENVELOPE
- ADDITIONAL PROPOSED
ENVELOPE

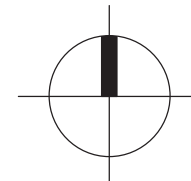

Issue	reason for issue	date	checked
Rev 00	S75W	17.03.2014	MC
Rev 01	Revised S75W	30.04.2014	MC

Brookfield

Sovereign Wynyard Centre Pty Limited or its nominee
Level 22, 135 King Street
Sydney
NSW 2000
T +612 9322 82

make + architectus™

Make London
13 Fitzroy Street
London
W1T 4BQ
T +44 20 7636 5151
info@makearchitects.com

Architectus Sydney
Level 3 341 George Street
Sydney NSW 2000
T (61 2) 8252 8400
F (61 2) 8252 8600
sydney@architectus.com.au

ABN 11 098 489 448

project One Carrington

drawing

Shadow Studies - 21 June 1300

scale	As indicated	status	drawing no.
drawn	D.Wright		S75W8075
paper size	A1		
checked	M.Curzon	issue	
project no	m: 958 a: 120298.00		Rev 01