



KEY

- AWNING / ROOF
- PODIUM LEVEL (1 - 4 STOREYS)
- 1 - 8 STOREYS
- 9 - 12 STOREYS
- 13 - 15 STOREYS
- APARTMENT ORIENTATION

NOTES

THIS DRAWING IS THE COPYRIGHT © OF TURNER. NO REPRODUCTION WITHOUT PERMISSION. UNLESS NOTED OTHERWISE THIS DRAWING IS NOT FOR CONSTRUCTION. ALL DIMENSIONS AND LEVELS ARE TO BE CHECKED ON SITE PRIOR TO THE COMMENCEMENT OF WORK. NO PART TURNED UP ANY DISCREPANCIES FOR CLARIFICATION BEFORE PROCEEDING WITH WORK. DRAWINGS ARE NOT TO BE SCALED. USE ONLY FIGURED DIMENSIONS. REFER TO CONSULTANT DOCUMENTATION FOR FURTHER INFORMATION.

DLCS Quality Endorsed Company ISO 9001:2008, Licence Number 4168
Notified Architect Nicholas Turner 9092, APR 99 004 004 011

CLIENT
PAYCE
Level 37, Chifley Tower 2 Chifley Square
Sydney NSW 2000 Australia

Project Title
KIRRAWEE BRICK PIT
KIRRAWEE



Drawing Title
GA Plans
Envelope Plan Diagram

Rev.	Date	Approved by	Revision Notes	Project No.	13040	Drawn by	CH	North
Scale	1:500, 1:1500 @A1, 50% @A3					Rev	J	
Status	For Information	Dwg No.	A-SK-700-001					


turner

Level 1, 410 Crown Street
Sydney NSW 2010
Australia

T +61 2 8668 0000
F +61 2 8668 0088
turner@td.com.au

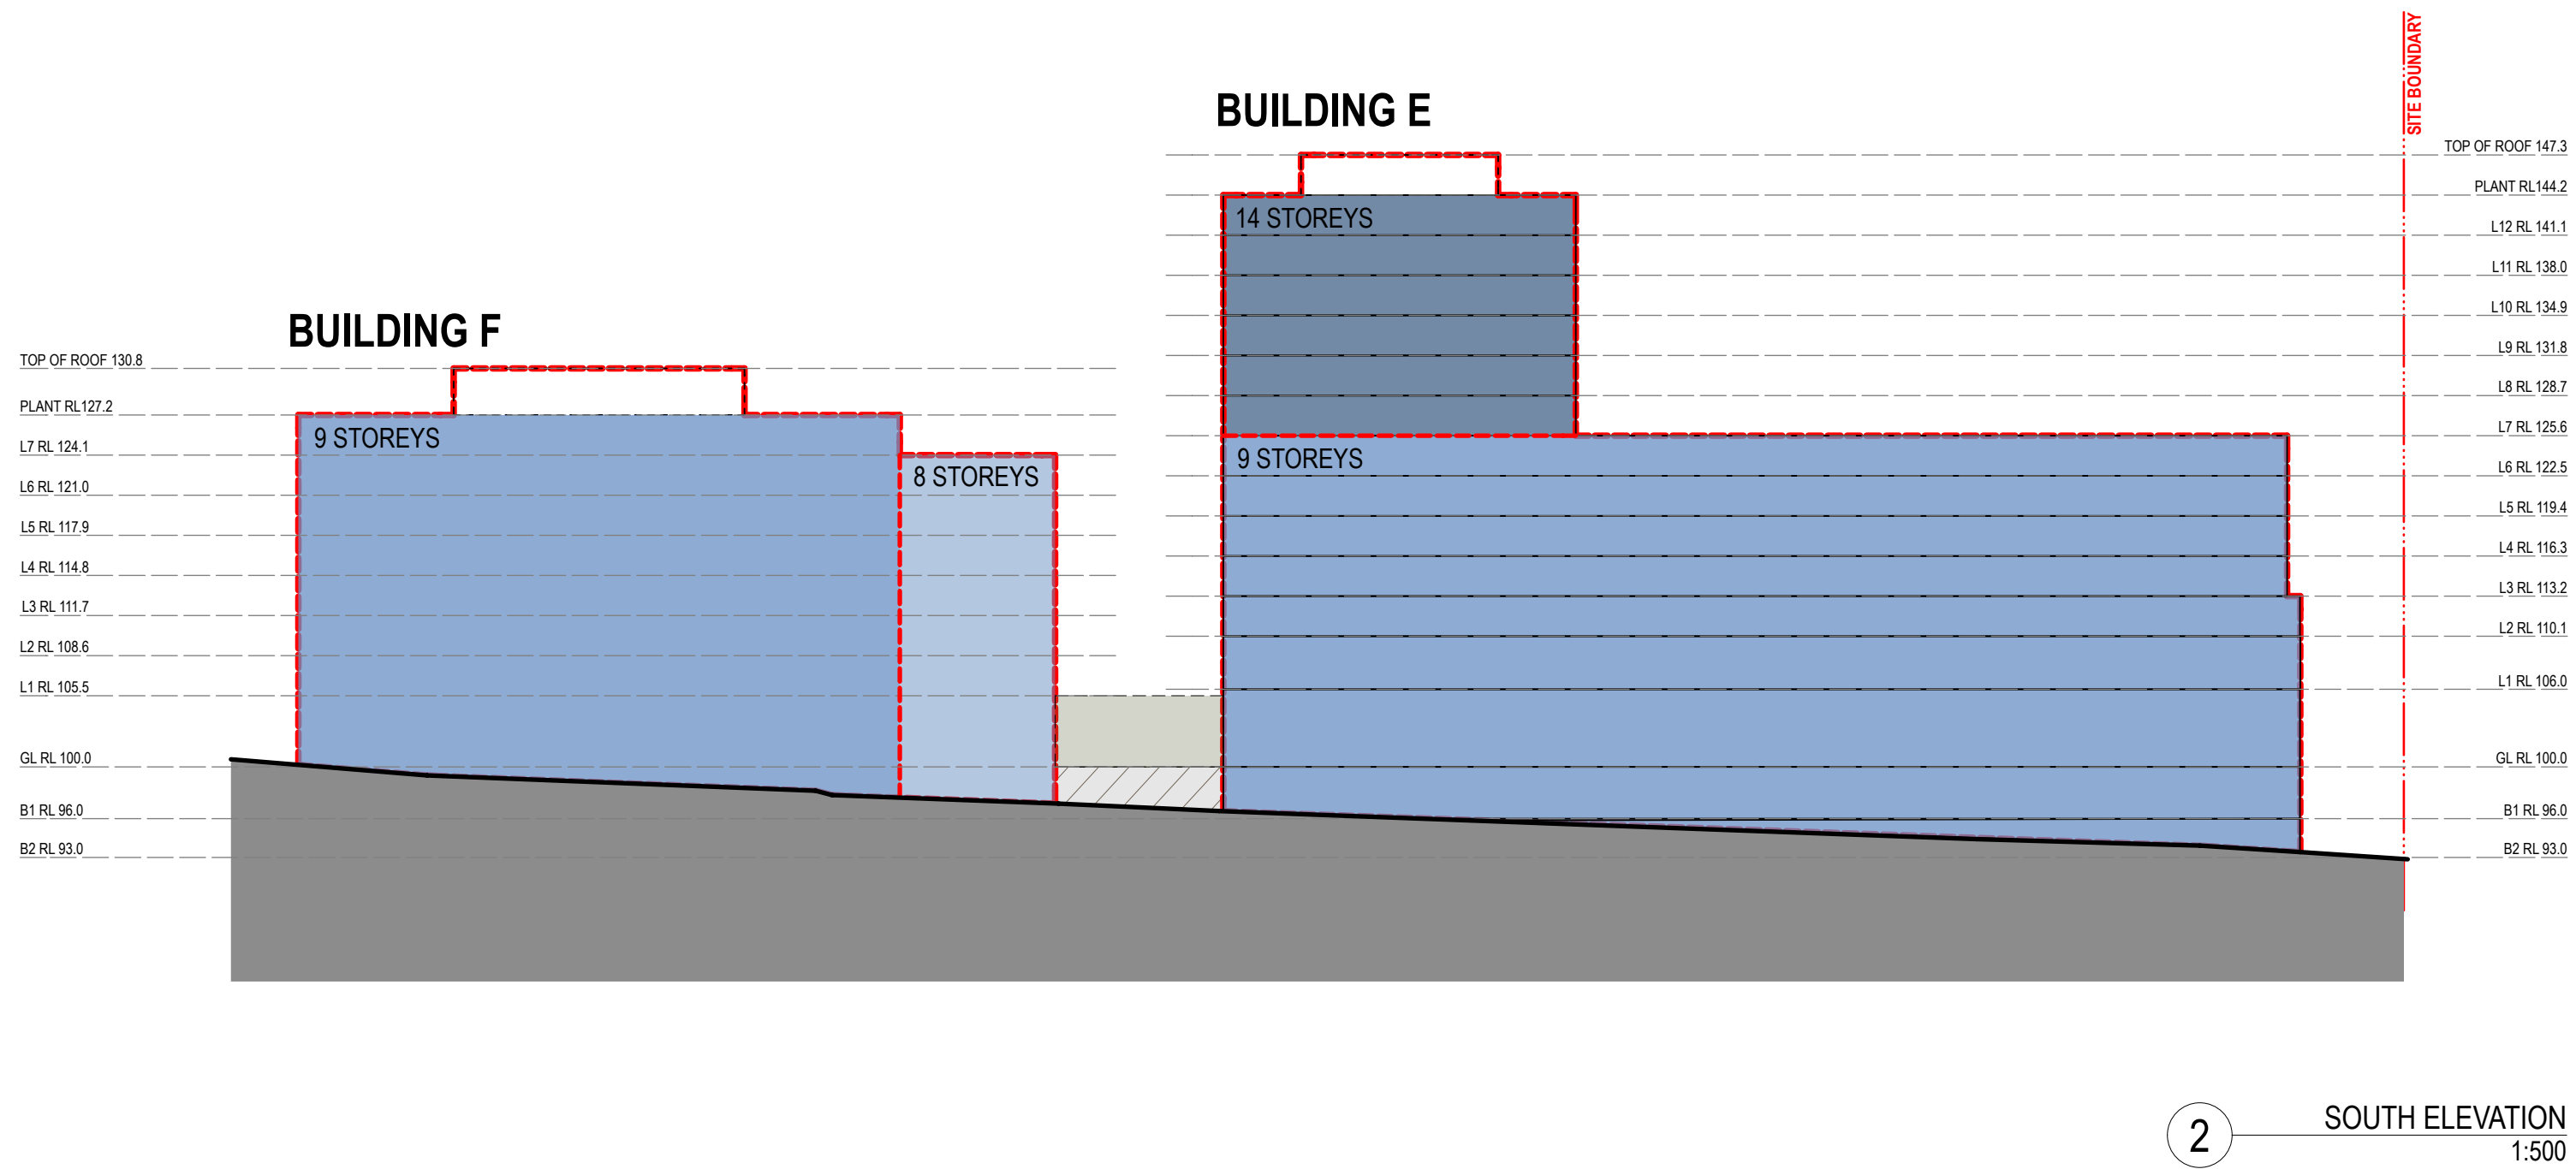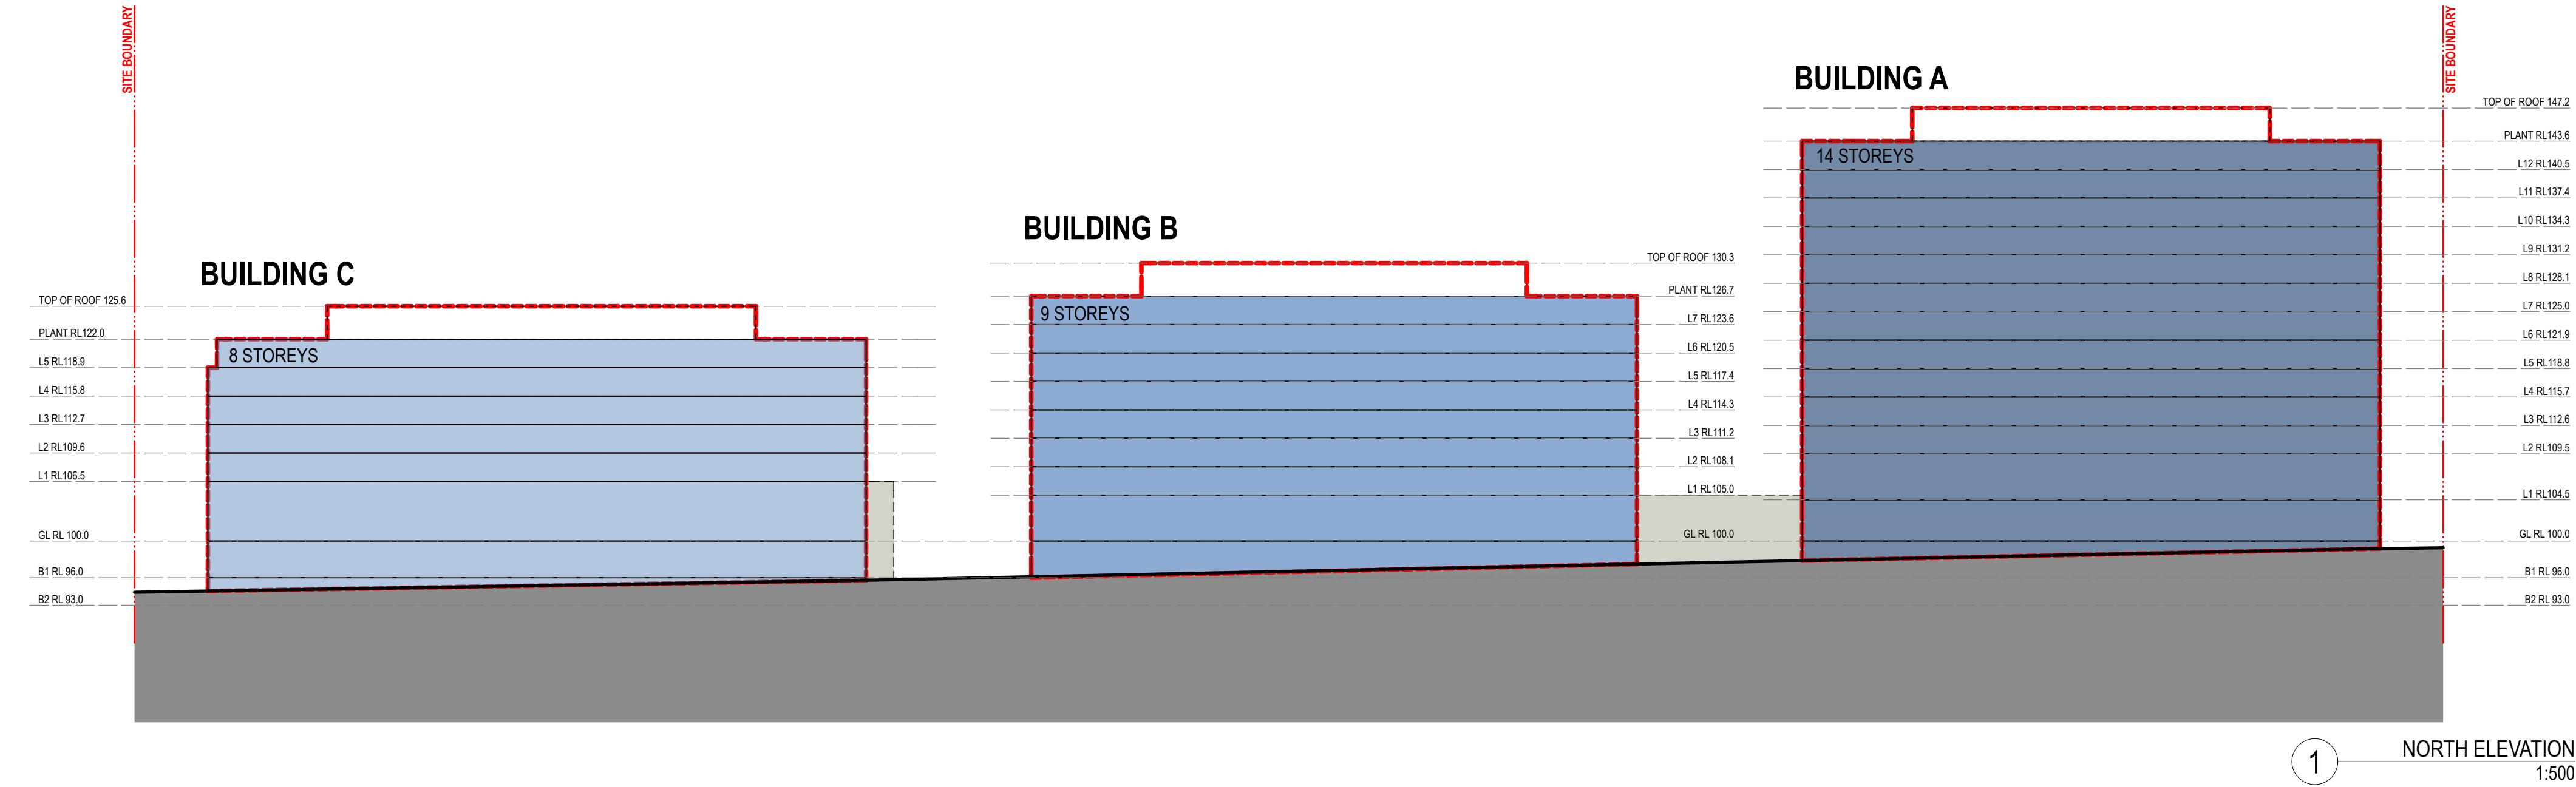

KEY PLAN

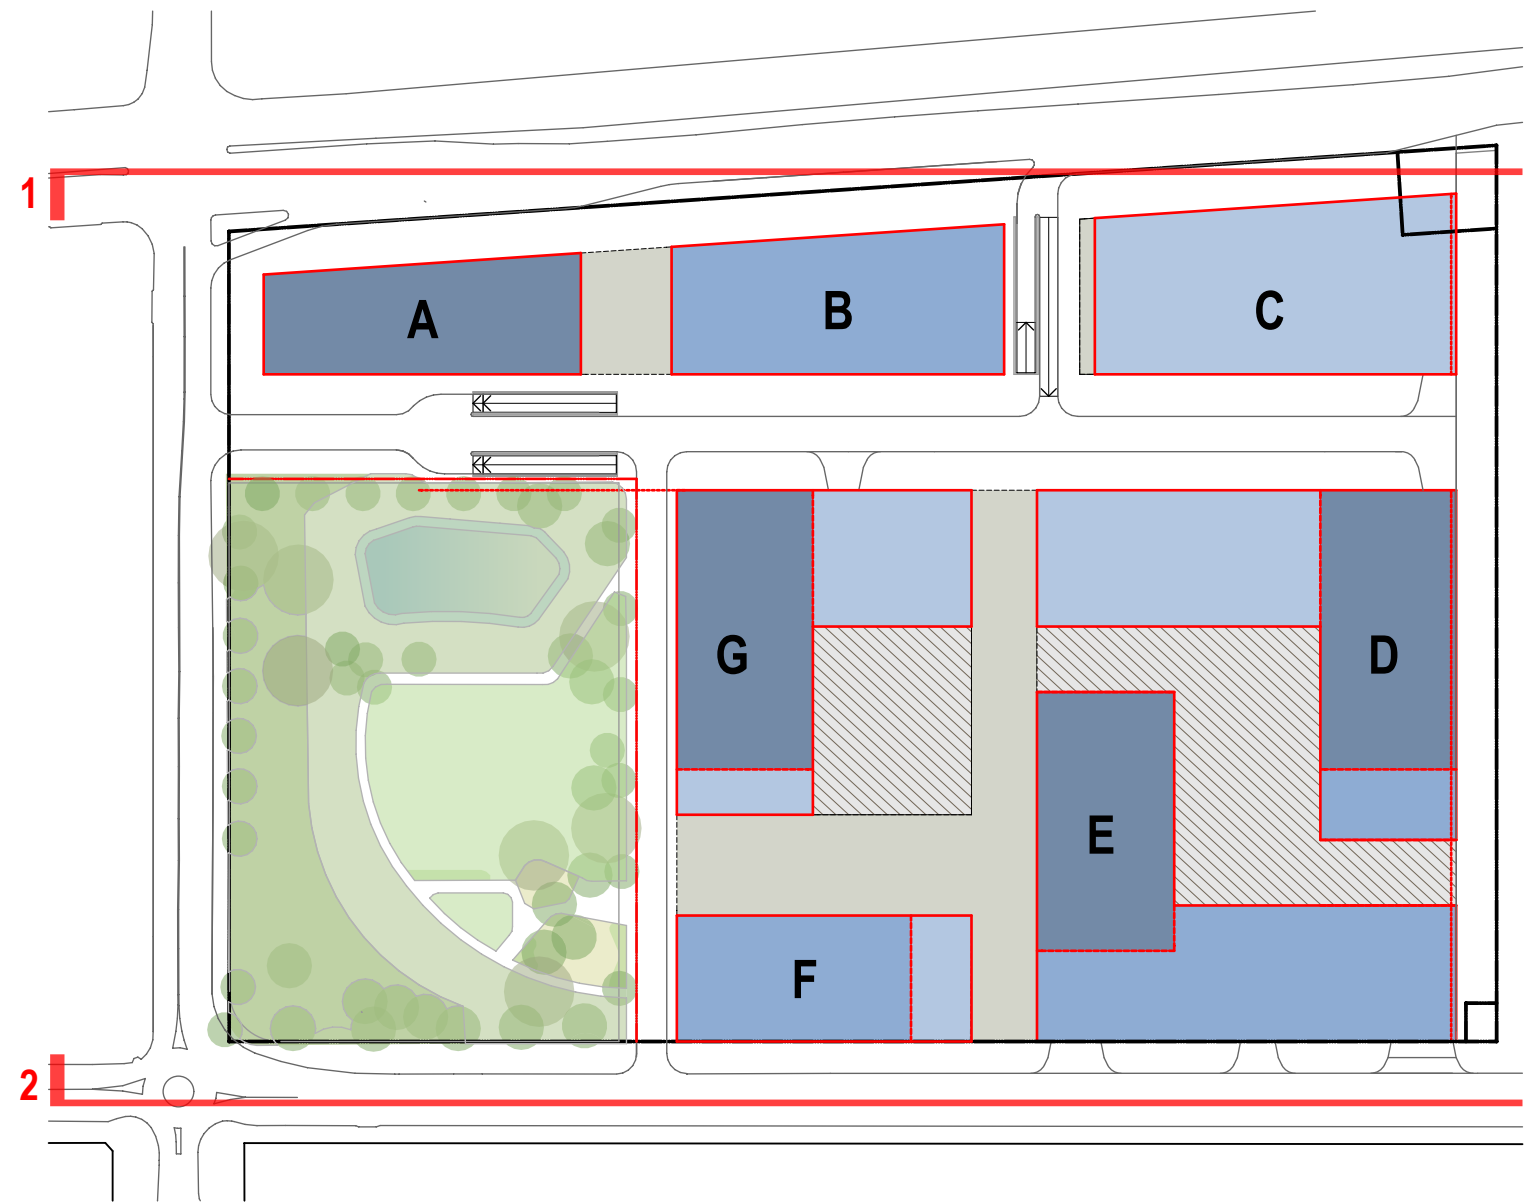

KEY

- AWNING / ROOF
- PODIUM LEVEL (1 - 4 STOREYS)
- 1 - 8 STOREYS
- 9 - 12 STOREYS
- 13 - 15 STOREYS

NOTES
THIS DRAWING IS THE COPYRIGHT © OF TURNER. NO REPRODUCTION WITHOUT PERMISSION. UNLESS NOTED OTHERWISE THIS DRAWING IS NOT FOR CONSTRUCTION. ALL DIMENSIONS AND LEVELS ARE TO BE CHECKED ON SITE PRIOR TO THE COMMENCEMENT OF WORK. INFORM TURNER OF ANY DISCREPANCIES FOR CLARIFICATION BEFORE PROCEEDING WITH WORK. DRAWINGS ARE NOT TO BE SCALED. USE ONLY FIGURED DIMENSIONS. REFER TO CONSULTANT DOCUMENTATION FOR FURTHER INFORMATION.

CLIENT
PAYCE
Level 37, Chifley Tower 2 Chifley Square
Sydney NSW 2000 Australia



DLCS Quality Endorsed Company ISO 9001:2008, Licence Number 4168
Notified Architect Nicholas Turner 9392, APR 99 304 554 971

Project Title
KIRRAWEE BRICK PIT
KIRRAWEE
Drawing Title
GA Plans
Envelope Elevation Diagrams


Rev.	Date	Approved by	Revision Notes	Project No.	Drawn by	North
J	10.07.14	SC	MOD3 Amended Proposal			
Scale				Project No.	13040	Drawn by CH
1:500, 1:1500 @A1, 50% @A3				Drawn by	CH	North
Status				Drawn by	CH	North
For Information				Drawn by	CH	North
				Drawn by	CH	North

turner

Level 1, 410 Crown Street
Sydney NSW 2010
Australia
T +61 2 8668 0000
F +61 2 8668 0068
turner@tdo.com.au

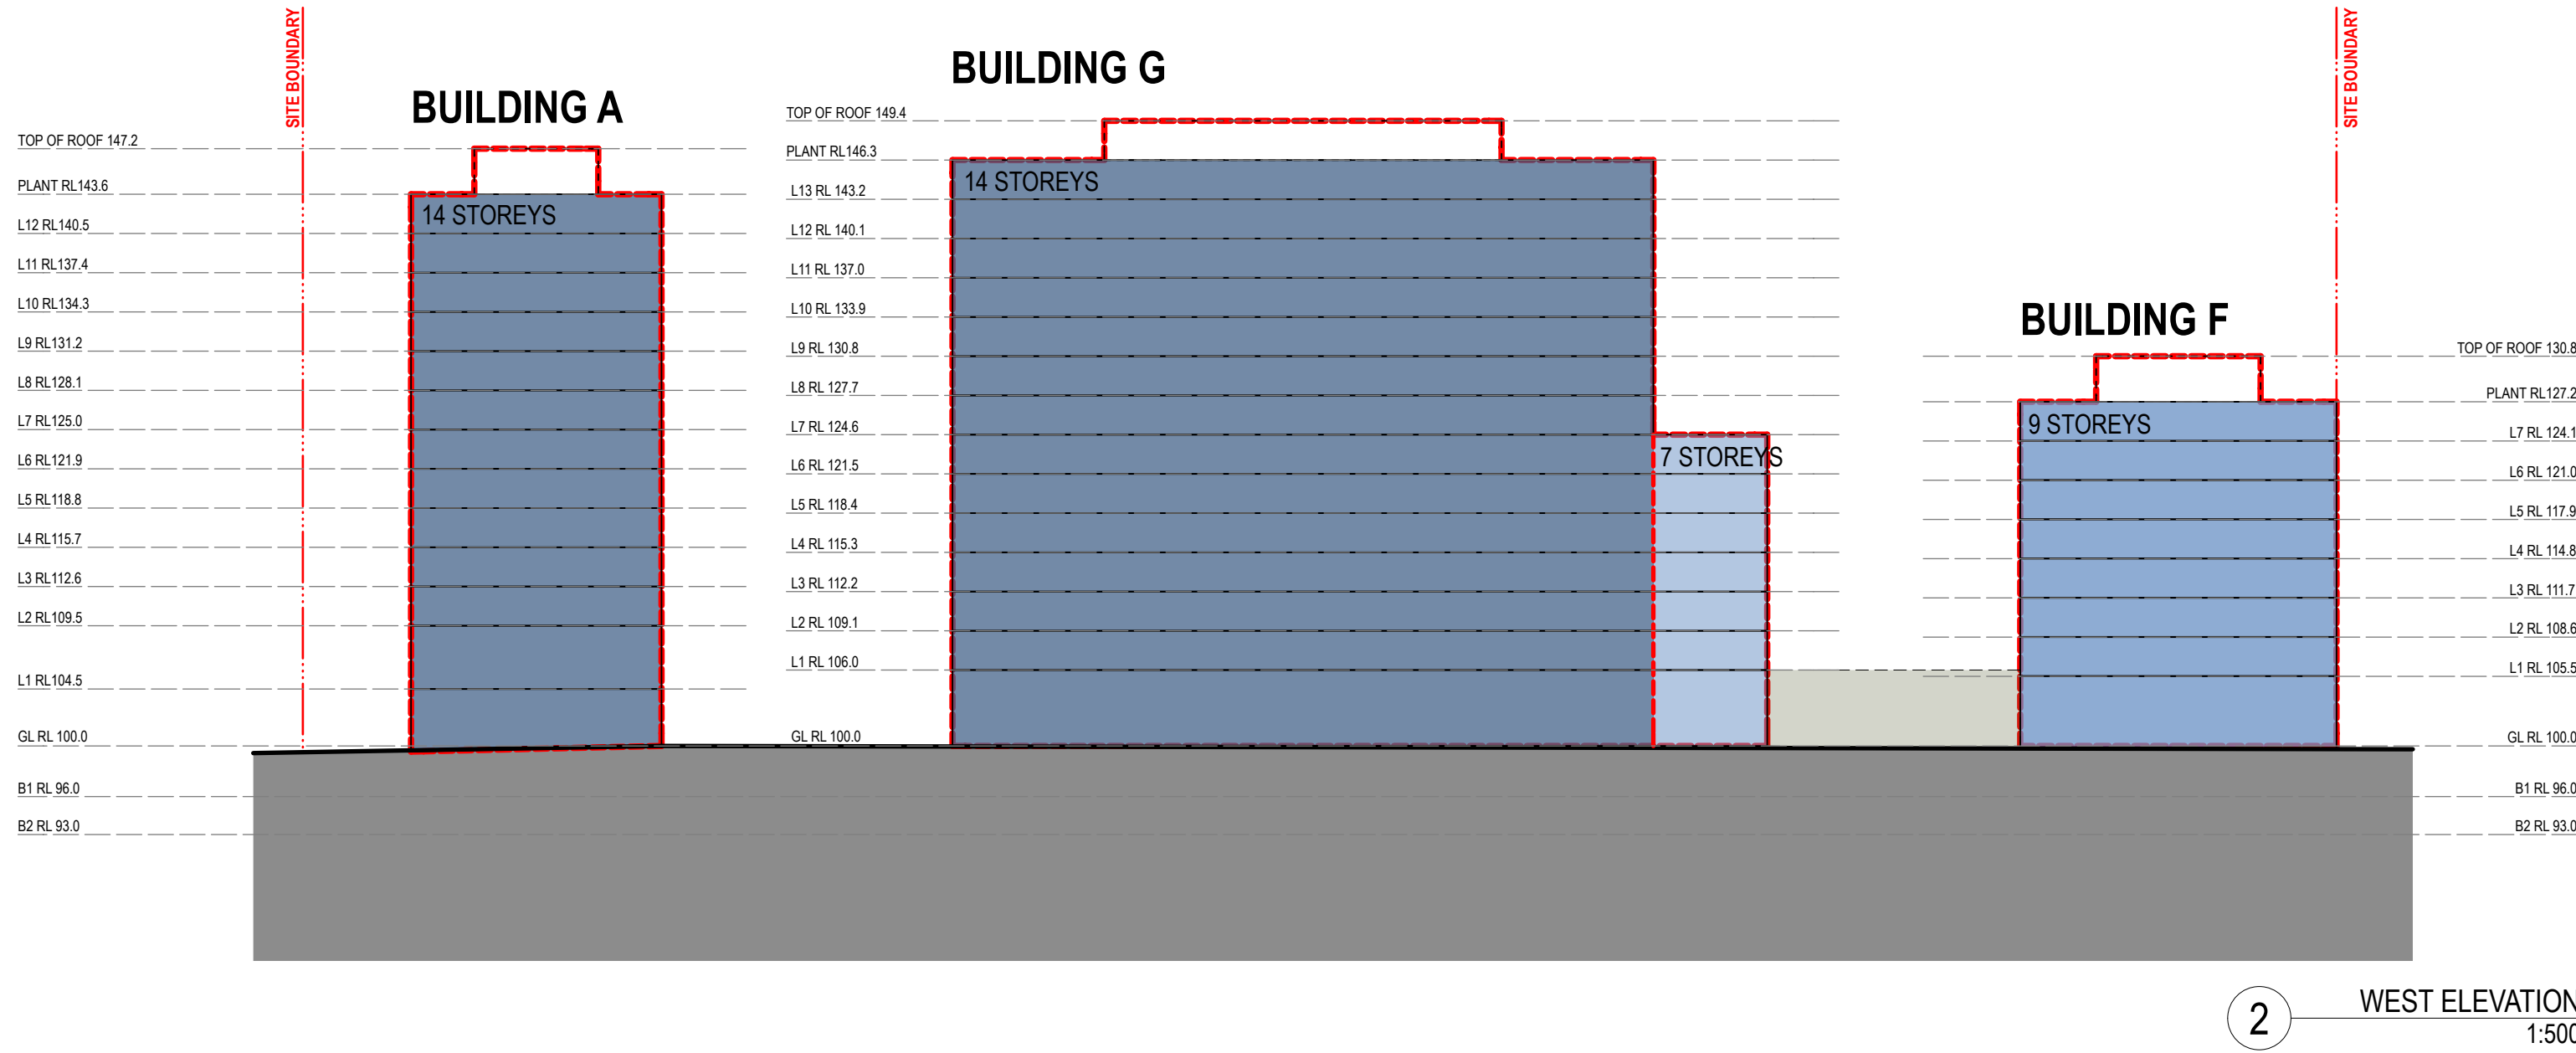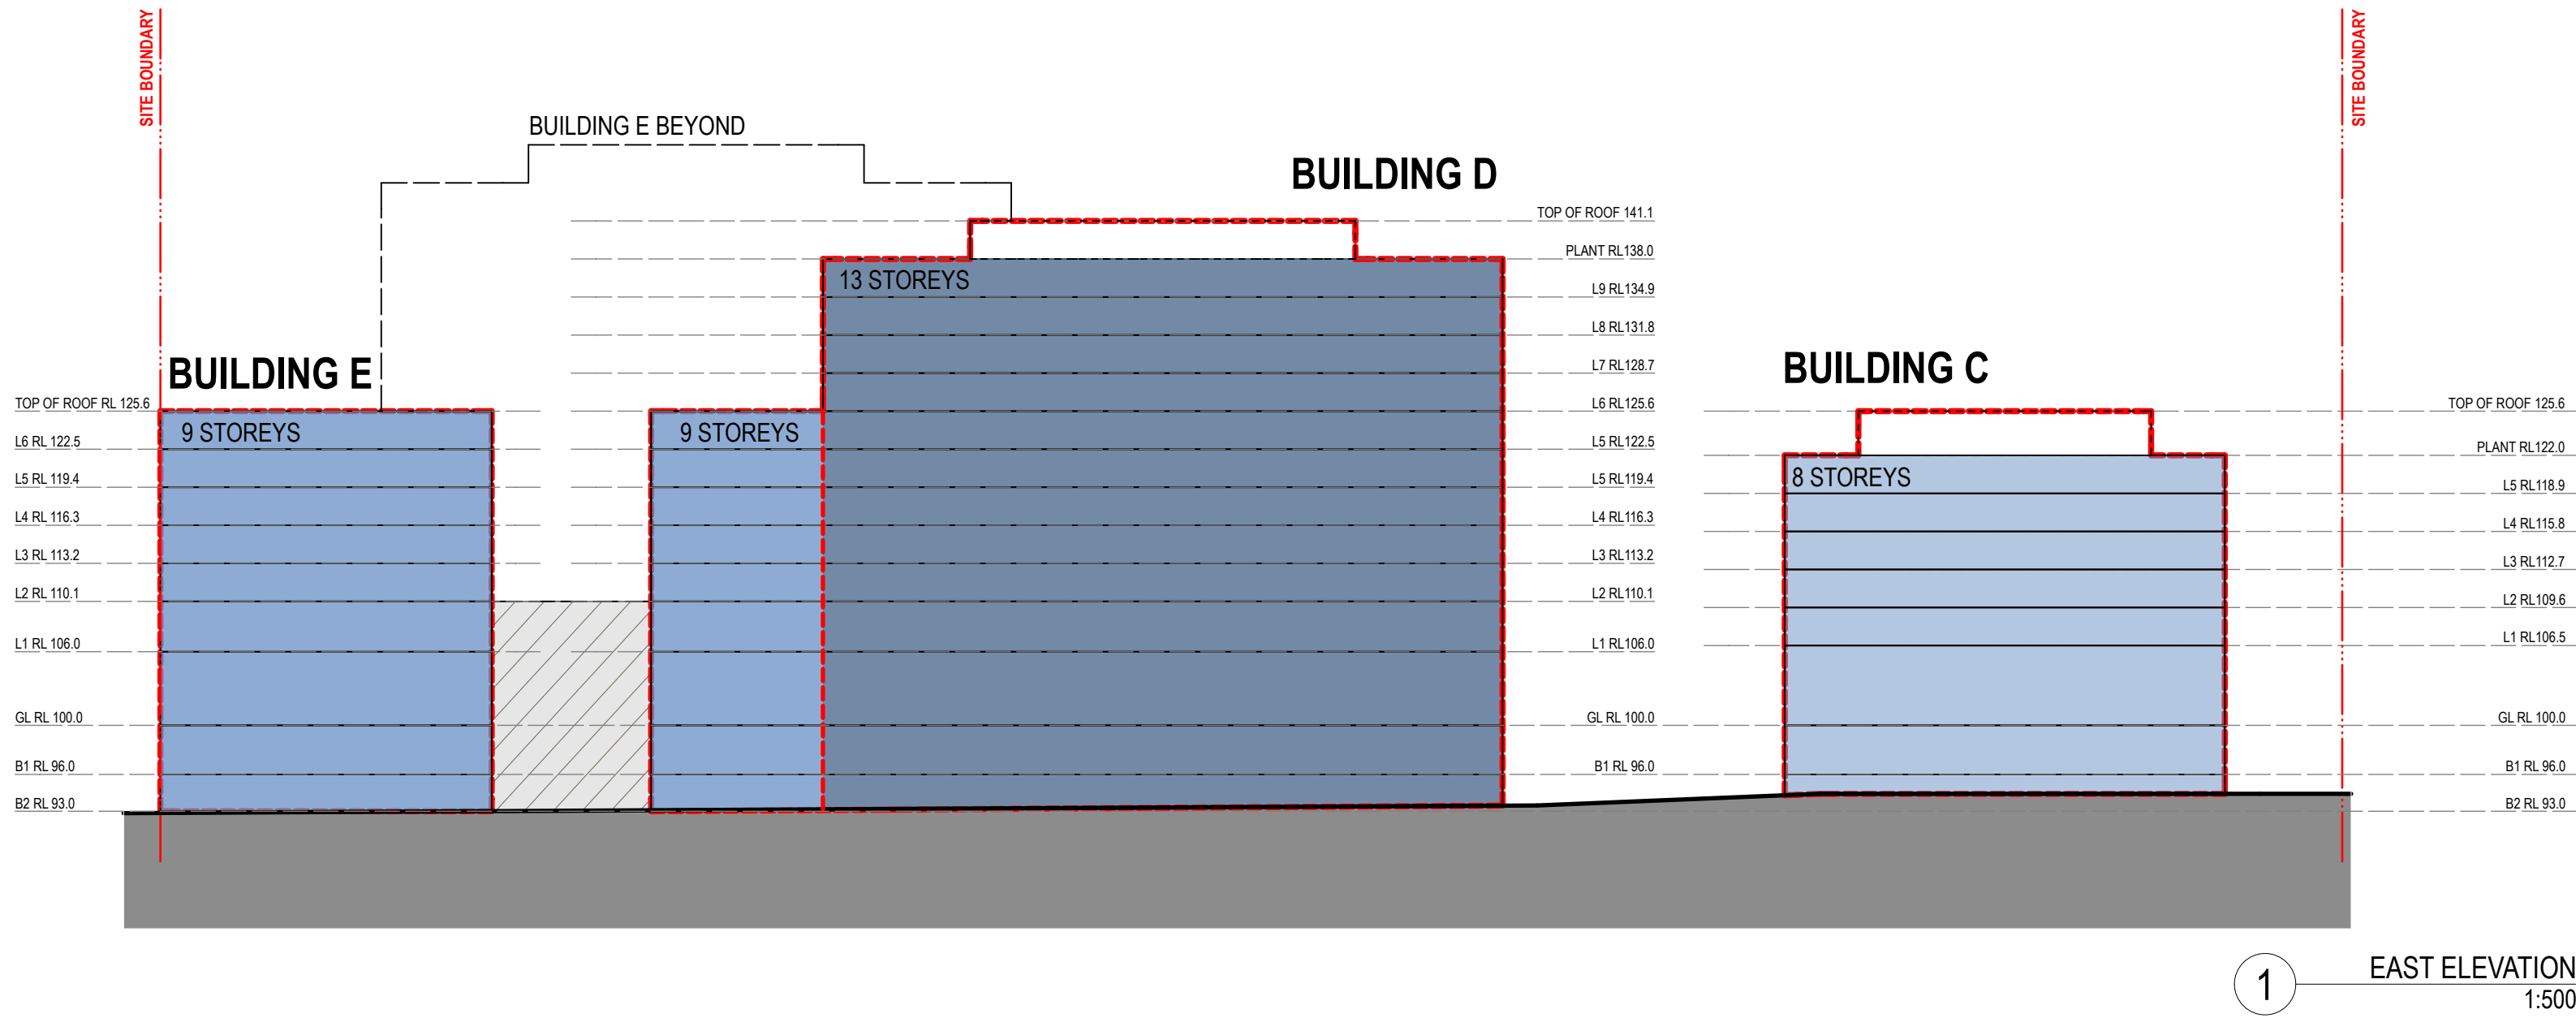

KEY PLAN

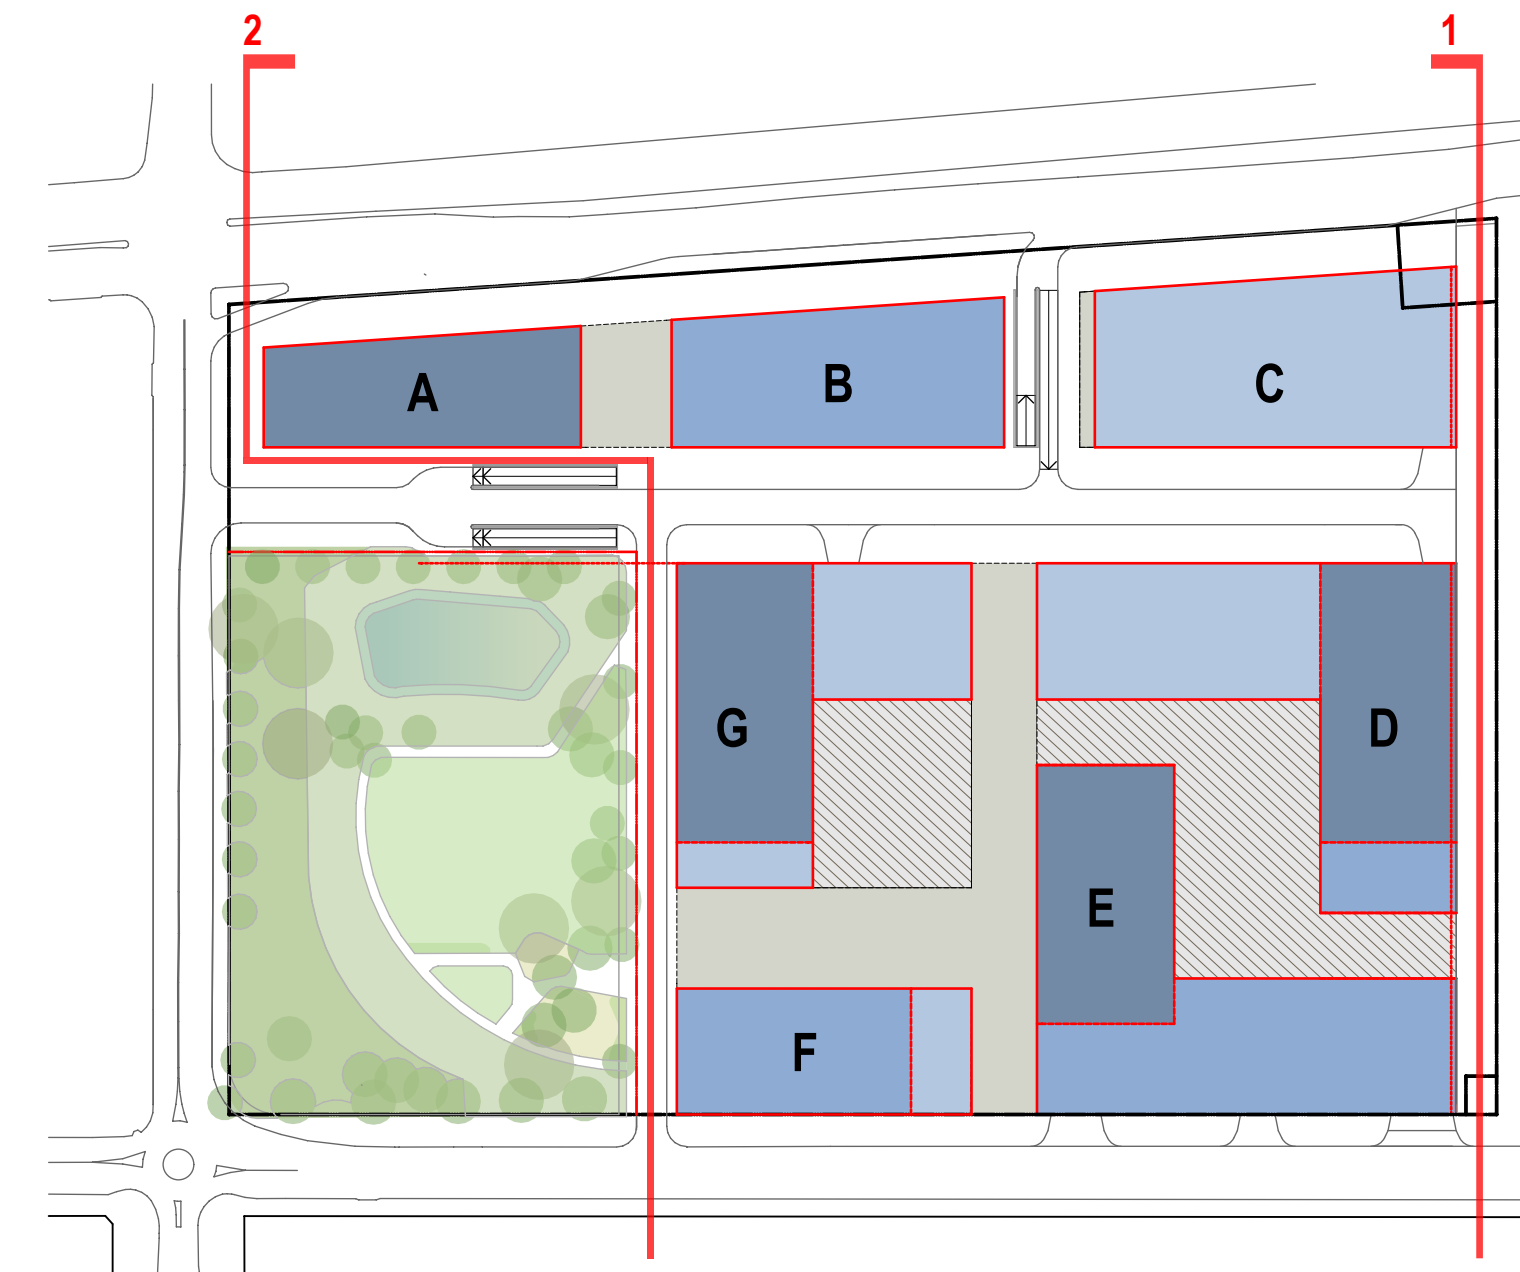

KEY

- AWNING / ROOF
- PODIUM LEVEL (1 - 4 STOREYS)
- 1 - 8 STOREYS
- 9 - 12 STOREYS
- 13 - 15 STOREYS

NOTES
THIS DRAWING IS THE COPYRIGHT © OF TURNER. NO REPRODUCTION WITHOUT PERMISSION. UNLESS NOTED OTHERWISE THIS DRAWING IS NOT FOR CONSTRUCTION. ALL DIMENSIONS AND LEVELS ARE TO BE CHECKED ON SITE PRIOR TO THE COMMENCEMENT OF WORK. INFORM TURNER OF ANY DISCREPANCIES FOR CLARIFICATION BEFORE PROCEEDING WITH WORK. DRAWINGS ARE NOT TO BE SCALED. USE ONLY FIGURED DIMENSIONS. REFER TO CONSULTANT DOCUMENTATION FOR FURTHER INFORMATION.

CLIENT
PAYCE
Level 37, Chifley Tower 2 Chifley Square
Sydney NSW 2000 Australia

DLCS Quality Endorsed Company ISO 9001:2008, Licence Number 4168
Notified Architect Nicholas Turner 9592, APR 99 004 004 971

Project Title
KIRRAWEE BRICK PIT
KIRRAWEE

Drawing Title
GA Plans
Envelope Elevation Diagrams

Rev.	Date	Approved by	Revision Notes	Project No.	Project No.	Drawn by	North
J	10.07.14	SC	MOD3 Amended Proposal			CH	
Scale	1:500, 1:1500 @A1, 50% @A3			13040		Rev	J
Status	For Information			Dwg No. A-SK-700-003			

turner

Level 1, 410 Crown Street
Sydney Hills NSW 2010
Australia
T +61 2 8668 0000
F +61 2 8668 0088
turner@tdo.com.au