



PARKING NUMBERS	
RETAIL	468
RESIDENTIAL	959
RESIDENTIAL VISITORS	94
TOTAL	1,521

NOTES
THIS DRAWING IS THE COPYRIGHT © OF TURNER. NO REPRODUCTION WITHOUT PERMISSION. UNLESS NOTED OTHERWISE THIS DRAWING IS NOT FOR CONSTRUCTION. ALL DIMENSIONS AND LEVELS ARE TO BE CHECKED ON SITE PRIOR TO THE COMMENCEMENT OF WORK. INFORM TURNER OF ANY DISCREPANCIES FOR CLARIFICATION BEFORE PROCEEDING WITH WORK. DRAWINGS ARE NOT TO BE SCALED. USE ONLY FIGURED DIMENSIONS. REFER TO CONSULTANT DOCUMENTATION FOR FURTHER INFORMATION.

DLCS Quality Endorsed Company ISO 9001:2008, Licence Number 4168
Notified Architect Nicholas Turner 9092, APR 99 004 004 977

CLIENT
PAYCE
Level 37, Chifley Tower 2 Chifley Square
Sydney NSW 2000 Australia

LEGEND
RESIDENTIAL LIFT
RETAIL LIFT

Project Title
KIRRAWEE BRICK PIT
KIRRAWEE

Drawing Title
GA Plans
Illustrative Ground Level Plan

PLANNING DETAIL INDICATIVE ONLY
10.07.14 SC MOD3 Amended Proposal

Rev.	Date	Approved by	Revision Notes	Project No.	Drawn by	North
1	10.07.14	SC	MOD3 Amended Proposal	13040	CH	↑
Scale	1:500 @A1, 50% @A3					
Status	For Information					
Dwg No.	A-SK-110-000					

turner

Level 1, 410 Crown Street
Sydney NSW 2010
Australia
T +61 2 8668 0000
F +61 2 8668 0088
turner@turner.com.au



NOTES
THIS DRAWING IS THE COPYRIGHT © OF TURNER. NO REPRODUCTION WITHOUT PERMISSION. UNLESS NOTED OTHERWISE THIS DRAWING IS NOT FOR CONSTRUCTION. ALL DIMENSIONS AND LEVELS ARE TO BE CHECKED ON SITE PRIOR TO THE COMMENCEMENT OF WORK. INFORM TURNER OF ANY DISCREPANCIES FOR CLARIFICATION BEFORE PROCEEDING WITH WORK. DRAWINGS ARE NOT TO BE SCALED. USE ONLY FIGURED DIMENSIONS. REFER TO CONSULTANT DOCUMENTATION FOR FURTHER INFORMATION.

DLCS Quality Endorsed Company ISO 9001:2008, Licence Number 4168
Notwithstanding to whomsoever 9002, 4000 80 004 004 001

CLIENT
PAYCE
Level 37, Chifley Tower 2 Chifley Square
Sydney NSW 2000 Australia

LEGEND
RESIDENTIAL LIFT
RETAIL LIFT

Project Title
KIRRAWEE BRICK PIT
KIRRAWEE

Drawing Title
GA Plans
Illustrative Level 1 Building B-C & G Podium Plan

PLANNING DETAIL INDICATIVE ONLY
J 10.07.14 SC MOD3 Amended Proposal

Rev.	Date	Approved by	Revision Notes	Project No.	Drawn by	North
Scale	1:500 @A1, 50% @A3			13040	CH	↑
Status					Rev	J
For Information				Dwg No. A-SK-110-001		

turner

Level 1, 410 Crown Street
Sydney NSW 2010
Australia

T +61 2 8668 0000
F +61 2 8668 0088
turner@turner.com.au



NOTES
THIS DRAWING IS THE COPYRIGHT © OF TURNER. NO REPRODUCTION WITHOUT PERMISSION. UNLESS NOTED OTHERWISE THIS DRAWING IS NOT FOR CONSTRUCTION. ALL DIMENSIONS AND LEVELS ARE TO BE CHECKED ON SITE. PRIOR TO THE COMMENCEMENT OF WORK, NOTIFY TURNER OF ANY DISCREPANCIES FOR CLARIFICATION BEFORE PROCEEDING WITH WORK. DRAWINGS ARE NOT TO BE SCALED. USE ONLY FIGURED DIMENSIONS. REFER TO CONSULTANT DOCUMENTATION FOR FURTHER INFORMATION.

DLCS Quality Endorsed Company ISO 9001:2008, Licence Number 4168
Notified Architect Nicholas Turner 9592, APR 99 264 564 977

CLIENT
PAYCE
Level 37, Chifley Tower 2 Chifley Square
Sydney NSW 2000 Australia

Project Title
KIRRAWEE BRICK PIT
KIRRAWEE

Drawing Title
GA Plans
Illustrative Level 2 Building D-E Podium Plan

PLANNING DETAIL INDICATIVE ONLY
J 10.07.14 SC MOD3 Amended Proposal

Rev.	Date	Approved by	Revision Notes	Project No.	Drawn by	North
1	10.07.14	SC	MOD3 Amended Proposal	13040	CH	↑
2	10.07.14	SC	MOD3 Amended Proposal	13040	CH	↑
turner
Level 1, 410 Crown Street
Sydney NSW 2010
Australia
T +61 2 8668 0000
F +61 2 8668 0088
turner@turner.com.au



NOTES
THIS DRAWING IS THE COPYRIGHT © OF TURNER. NO REPRODUCTION WITHOUT PERMISSION. UNLESS NOTED OTHERWISE THIS DRAWING IS NOT FOR CONSTRUCTION. ALL DIMENSIONS AND LEVELS ARE TO BE CHECKED ON SITE PRIOR TO THE COMMENCEMENT OF WORK. INFORM TURNER OF ANY DISCREPANCIES FOR CLARIFICATION BEFORE PROCEEDING WITH WORK. DRAWINGS ARE NOT TO BE SCALED. USE ONLY FIGURED DIMENSIONS. REFER TO CONSULTANT DOCUMENTATION FOR FURTHER INFORMATION.

DLCS Quality Endorsed Company ISO 9001:2008, Licence Number 4168
Notified Architect Nicholas Turner 9592, APR 99 264 564 977

CLIENT
PAYCE
Level 37, Chifley Tower 2 Chifley Square
Sydney NSW 2000 Australia

Project Title
KIRRAWEE BRICK PIT
KIRRAWEE

Drawing Title
GA Plans
Illustrative Level 3-5 Typical Apartment Plan

PLANNING DETAIL INDICATIVE ONLY

Rev.	Date	Approved by	Revision Notes	Project No.	13040	Drawn by	CH	North
J	10.07.14	SC	MOD3 Amended Proposal					
Scale	1:500 @A1, 50% @A3			Dwg No.	A-SK-110-003	Rev	J	
Status	For Information							

turner

Level 1, 410 Crown Street
Surry Hills NSW 2010
Australia

T +61 2 8668 0000
F +61 2 8668 0088
turner@turner.com.au



NOTES
THIS DRAWING IS THE COPYRIGHT © OF TURNER. NO REPRODUCTION WITHOUT PERMISSION. UNLESS NOTED OTHERWISE THIS DRAWING IS NOT FOR CONSTRUCTION. ALL DIMENSIONS AND LEVELS ARE TO BE CHECKED ON SITE PRIOR TO THE COMMENCEMENT OF WORK. INFORM TURNER OF ANY DISCREPANCIES FOR CLARIFICATION BEFORE PROCEEDING WITH WORK. DRAWINGS ARE NOT TO BE SCALED. USE ONLY FIGURED DIMENSIONS. REFER TO CONSULTANT DOCUMENTATION FOR FURTHER INFORMATION.

DLCS Quality Endorsed Company ISO 9001:2008, Licence Number 4168
Notified Architect Nicholas Turner 9592, APR 99 264 564 977

CLIENT
PAYCE
Level 37, Chifley Tower 2 Chifley Square
Sydney NSW 2000 Australia

Project Title
KIRRAWEE BRICK PIT
KIRRAWEE
Drawing Title
GA Plans
Illustrative Level 6 Plan


PLANNING DETAIL INDICATIVE ONLY
J 10.07.14 SC MOD3 Amended Proposal

Rev.	Date	Approved by	Revision Notes	Project No.	13040	Drawn by	CH	North
Scale	1:500 @A1, 50% @A3							
Status								
For Information								
Dwg No.	A-SK-110-006							
Rev	J							

turner

Level 1, 410 Crown Street
Surry Hills NSW 2010
Australia

T +61 2 8668 0000
F +61 2 8668 0066
turner@turner.com.au

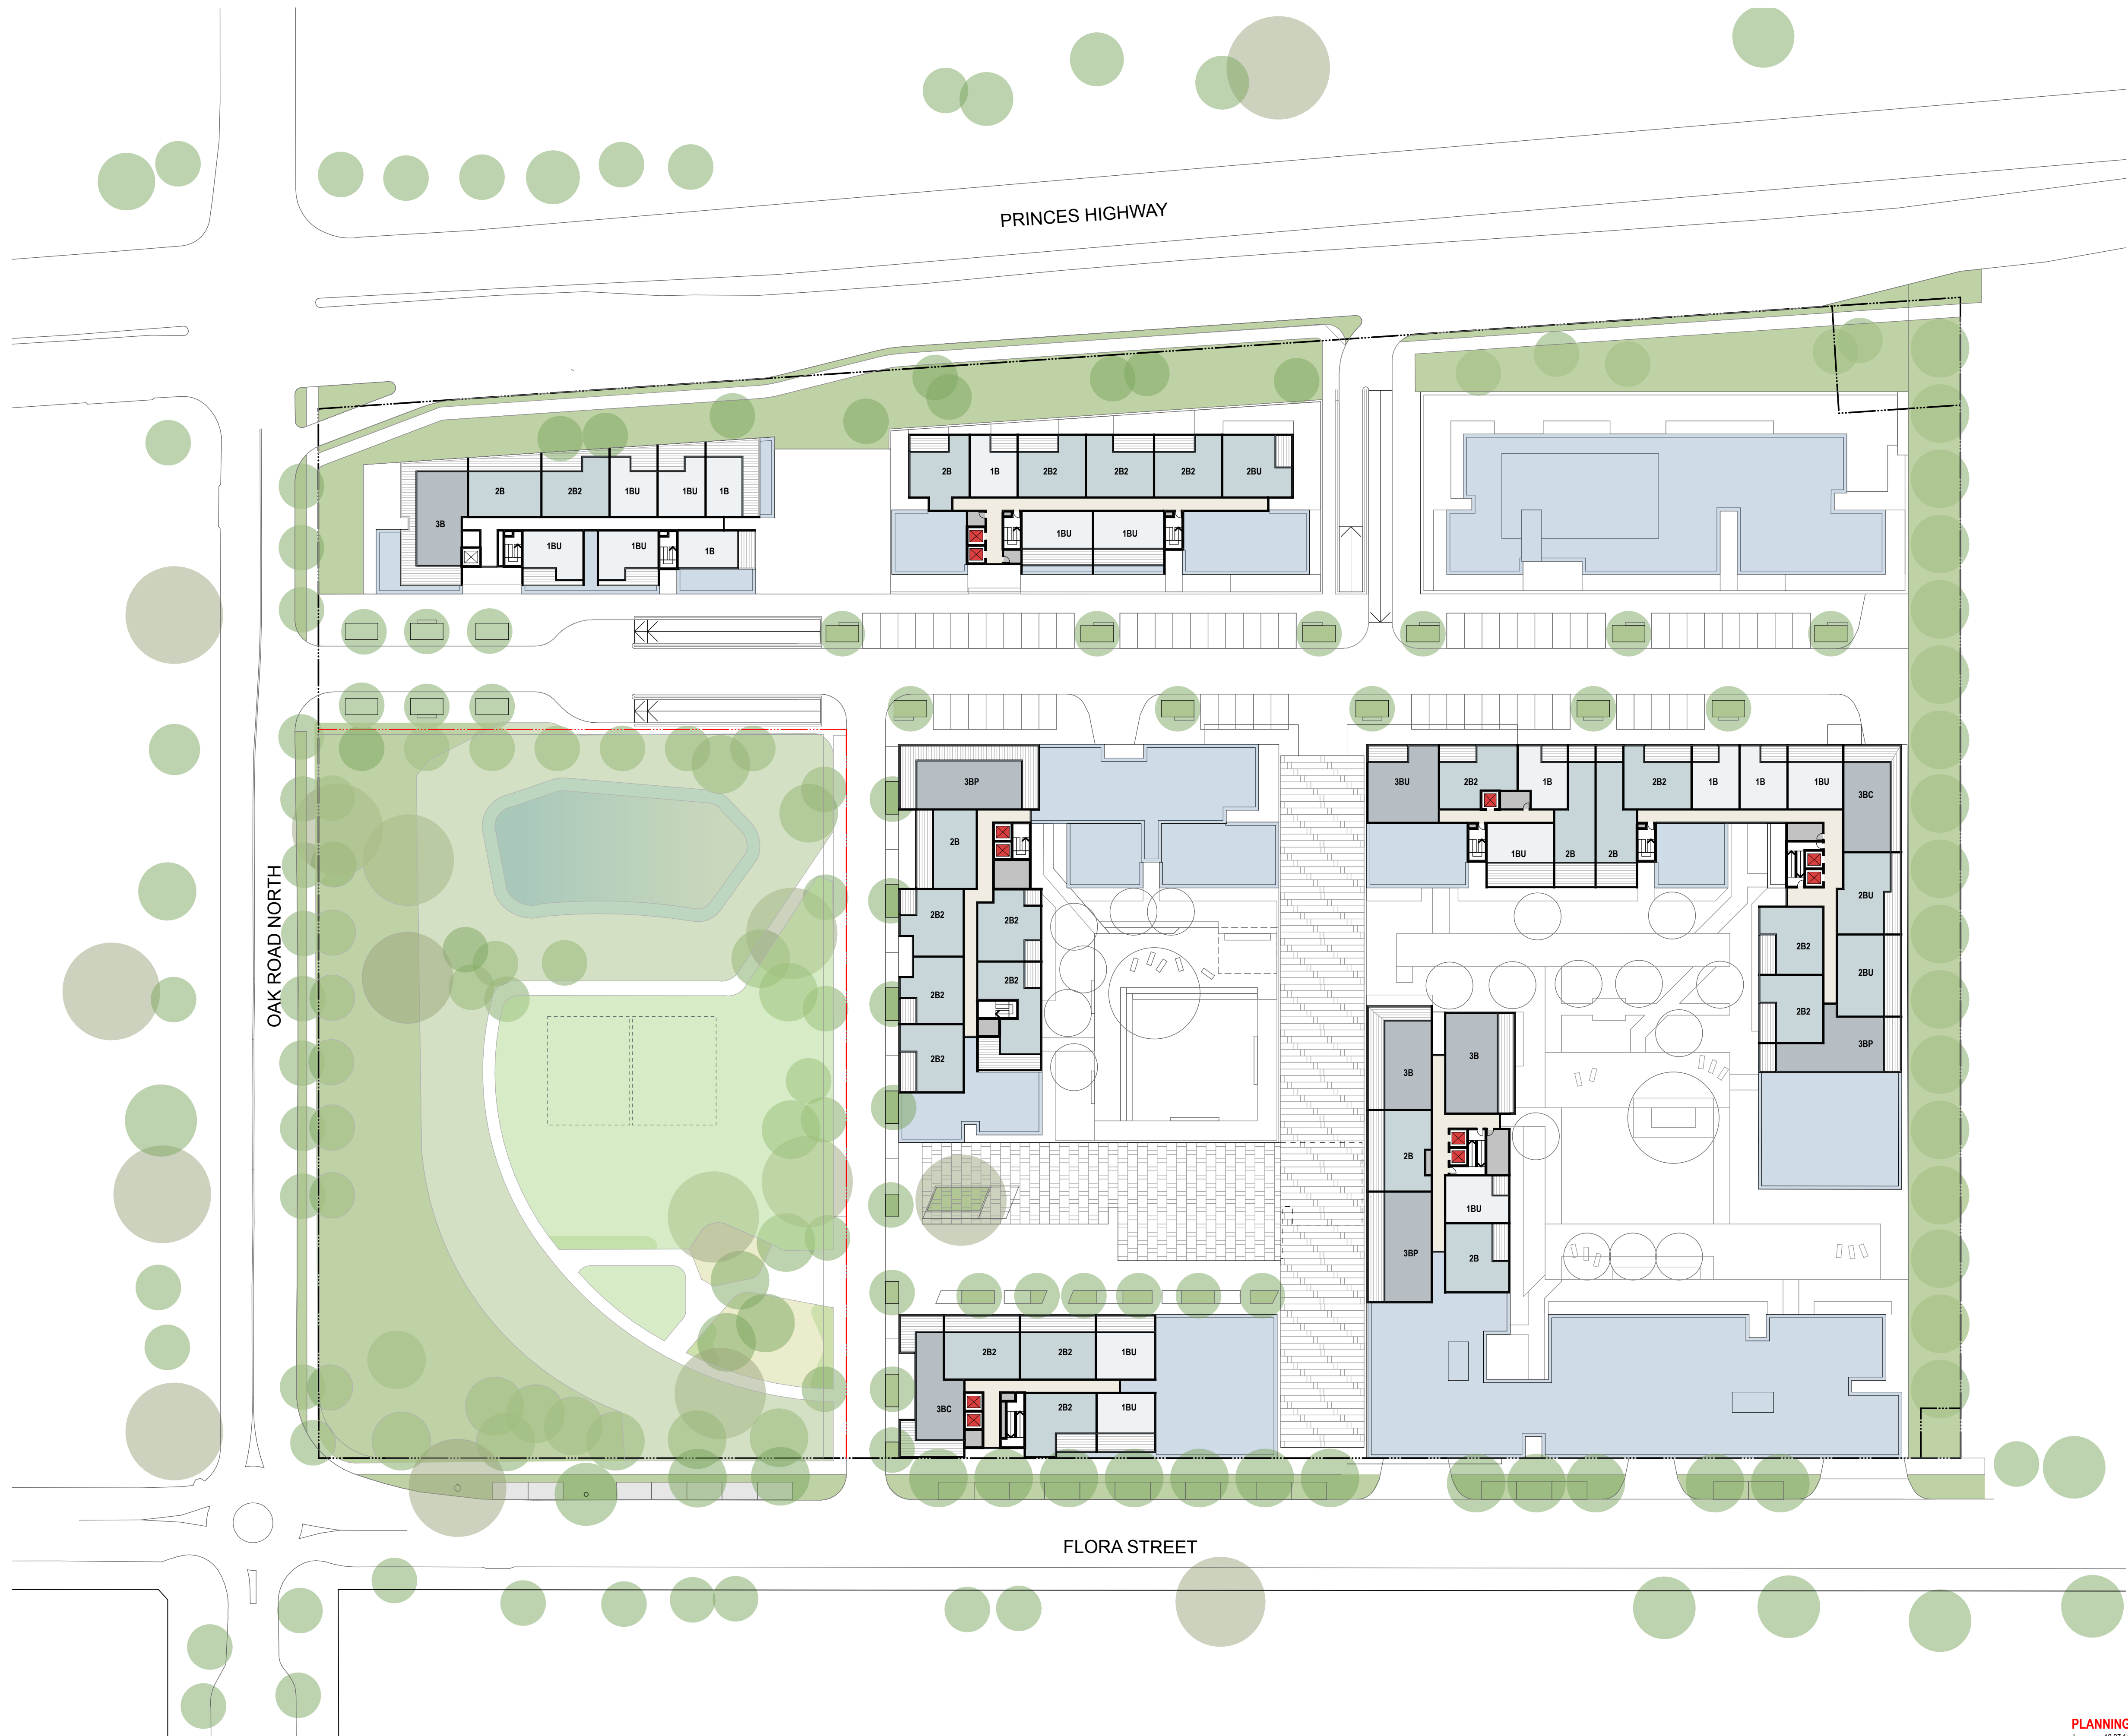

NOTES
THIS DRAWING IS THE COPYRIGHT © OF TURNER. NO REPRODUCTION WITHOUT PERMISSION. UNLESS NOTED OTHERWISE THIS DRAWING IS NOT FOR CONSTRUCTION. ALL DIMENSIONS AND LEVELS ARE TO BE CHECKED ON SITE PRIOR TO THE COMMENCEMENT OF WORK. INFORM TURNER OF ANY DISCREPANCIES FOR CLARIFICATION BEFORE PROCEEDING WITH WORK. DRAWINGS ARE NOT TO BE SCALED. USE ONLY FIGURED DIMENSIONS. REFER TO CONSULTANT DOCUMENTATION FOR FURTHER INFORMATION.

DLCS Quality Endorsed Company ISO 9001:2008, Licence Number 4168
Notified Architect Nicholas Turner 9592, APR 99 264 564 977

CLIENT
PAYCE
Level 37, Chifley Tower 2 Chifley Square
Sydney NSW 2000 Australia

Project Title
KIRRAWEE BRICK PIT
KIRRAWEE

Drawing Title
GA Plans
Illustrative Level 7 Plan


PLANNING DETAIL INDICATIVE ONLY
J 10.07.14 SC MOD3 Amended Proposal

Rev.	Date	Approved by	Revision Notes	Project No.	Drawn by	North
Scale	1:500 @A1, 50% @A3			13040	CH	↑
Status					Rev	J
For Information				Dwg No. A-SK-110-007		

turner

Level 1, 410 Crown Street
Surrey Hills NSW 2015
Australia

T +61 2 8668 0000
F +61 2 8668 0066
turner@turner.com.au

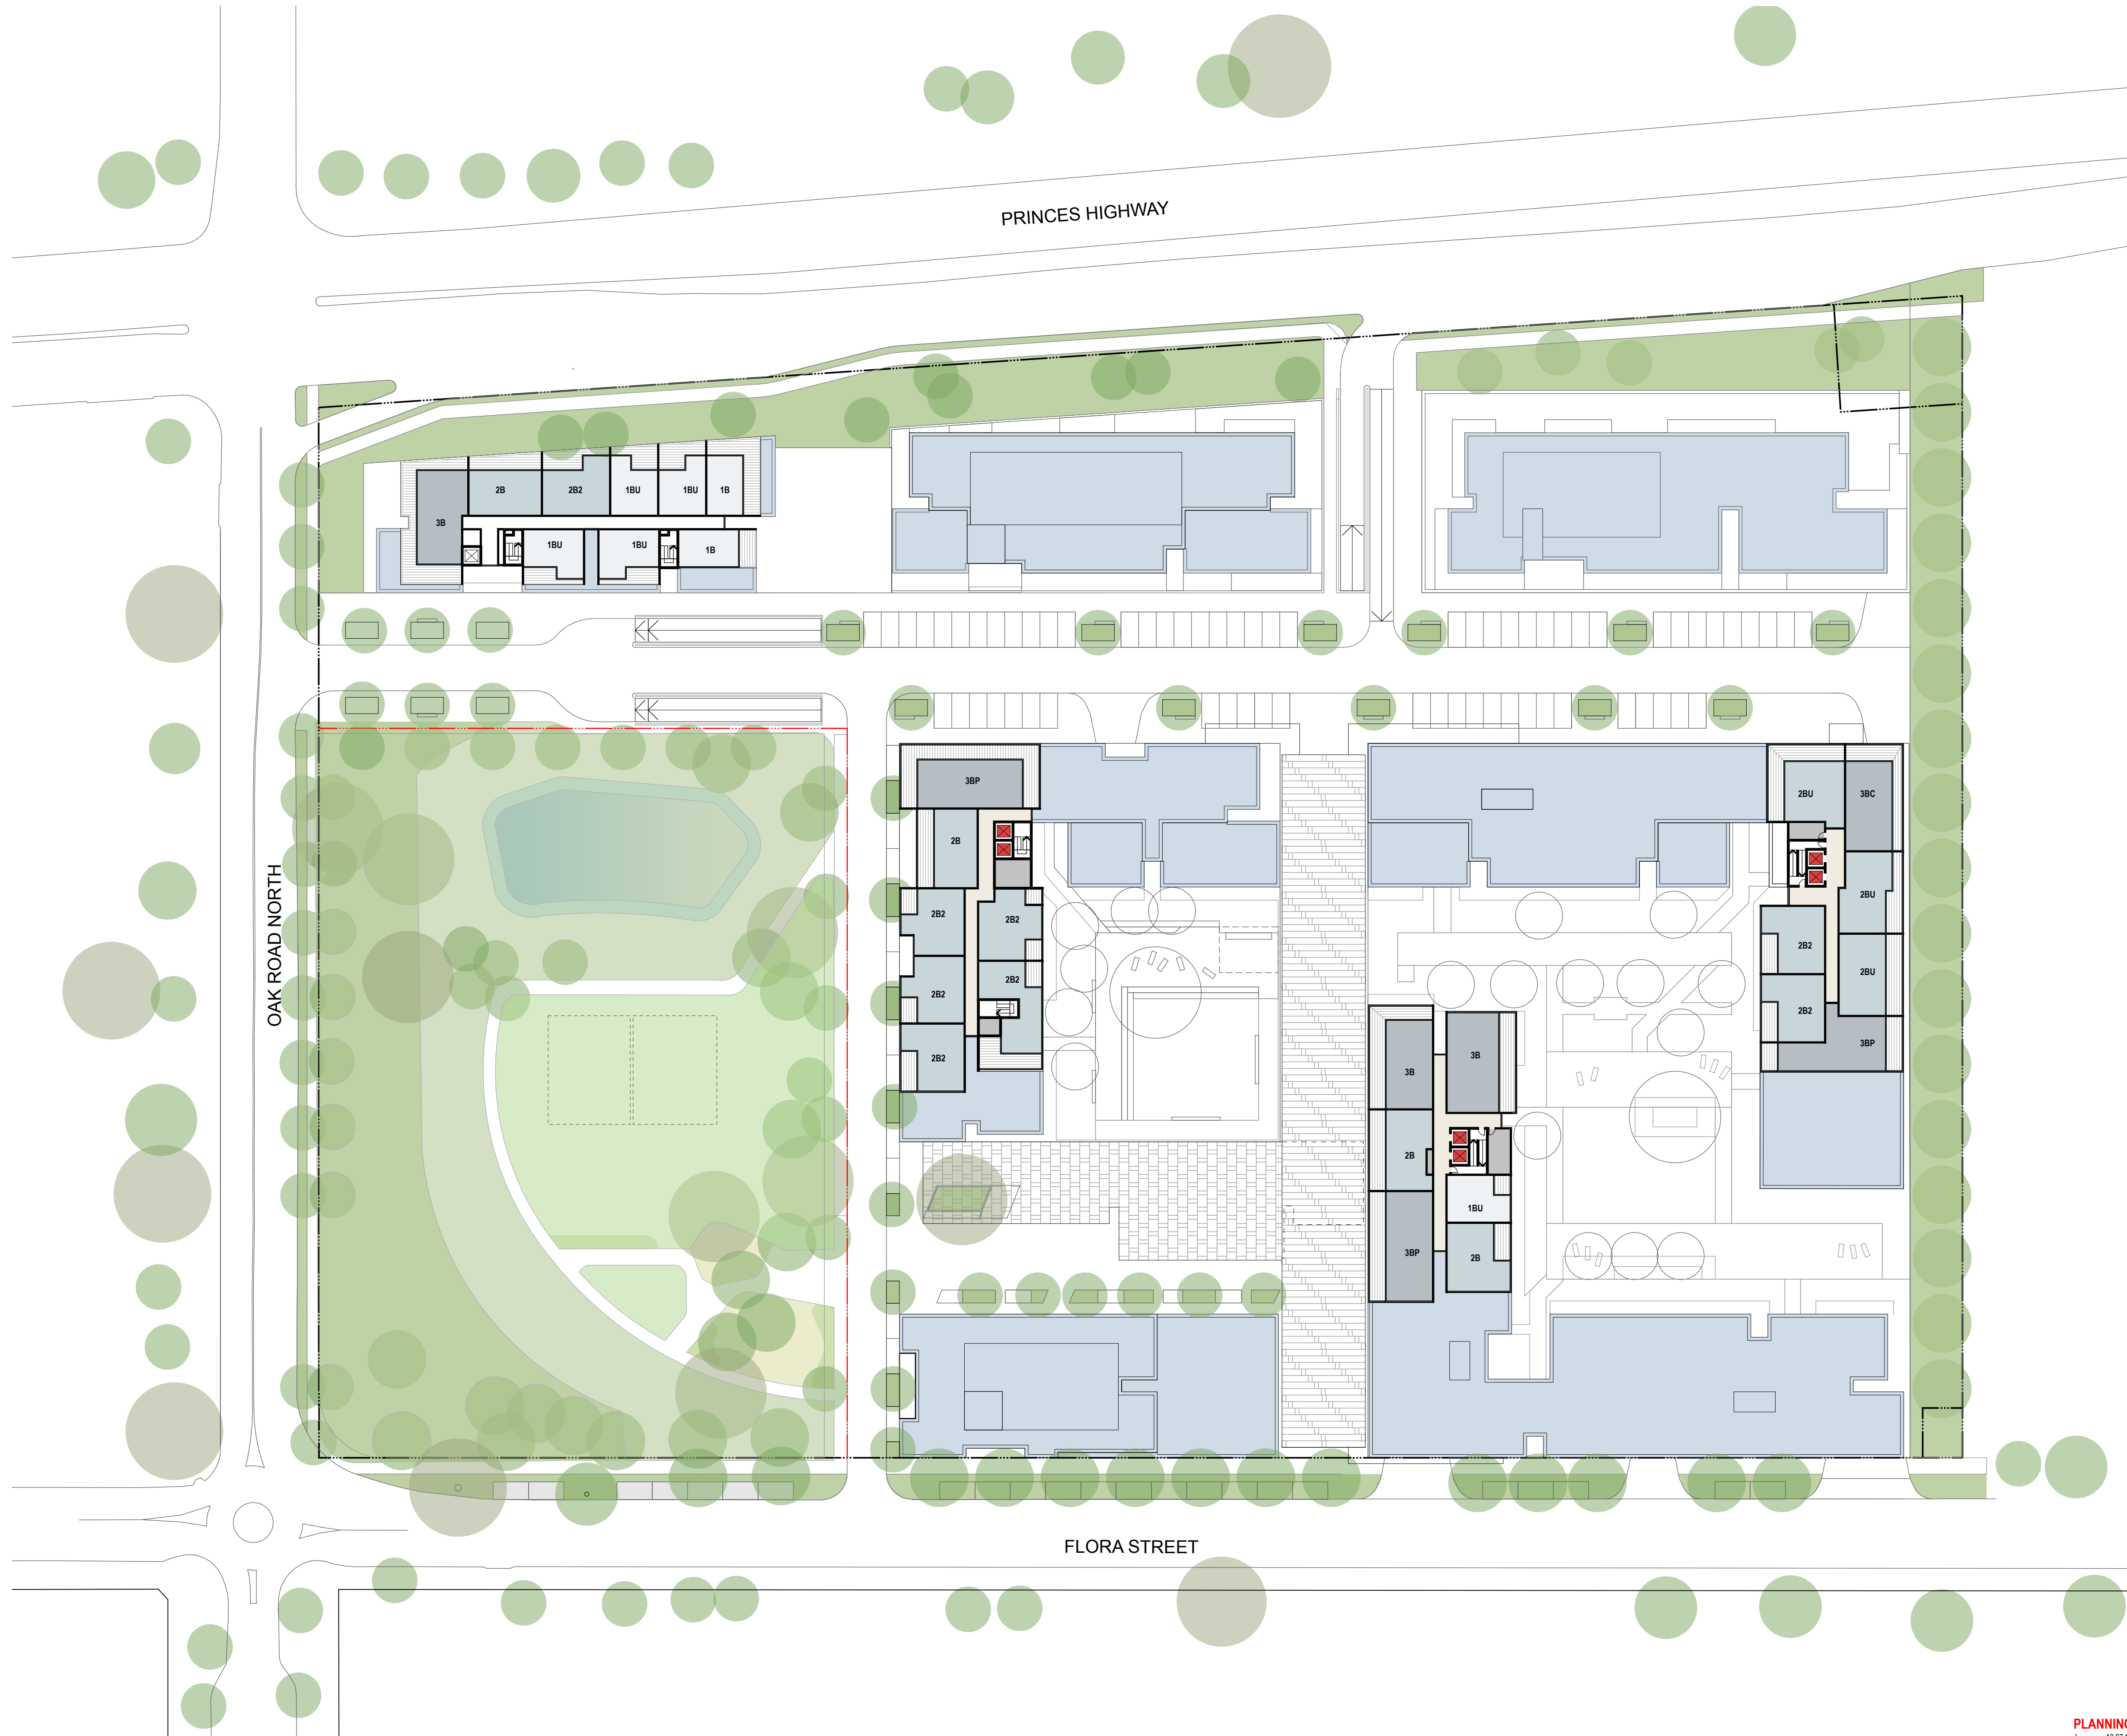

NOTES
THIS DRAWING IS THE COPYRIGHT © OF TURNER. NO REPRODUCTION WITHOUT PERMISSION. UNLESS NOTED OTHERWISE THIS DRAWING IS NOT FOR CONSTRUCTION. ALL DIMENSIONS AND LEVELS ARE TO BE CHECKED ON SITE PRIOR TO THE COMMENCEMENT OF WORK. INFORM TURNER OF ANY DISCREPANCIES FOR CLARIFICATION BEFORE PROCEEDING WITH WORK. DRAWINGS ARE NOT TO BE SCALED. USE ONLY FIGURED DIMENSIONS. REFER TO CONSULTANT DOCUMENTATION FOR FURTHER INFORMATION.

SLCS Quality Endorsed Company ISO 9001:2008, Licence Number 4168
Notified Architect Nicholas Turner 9592, APR 99 264 564 977

CLIENT
PAYCE
Level 37, Chifley Tower 2 Chifley Square
Sydney NSW 2000 Australia

Project Title
KIRRAWEE BRICK PIT
KIRRAWEE

Drawing Title
GA Plans
Illustrative Level 8 Plan


PLANNING DETAIL INDICATIVE ONLY
J 10.07.14 SC MOD3 Amended Proposal

Rev.	Date	Approved by	Revision Notes	Project No.	Drawn by	North
Scale	1:500 @A1, 50% @A3			13040	CH	↑
Status					Rev	J
For Information				Dwg No. A-SK-110-008		

turner

Level 1, 410 Crown Street
Sydney NSW 2010
Australia

T +61 2 8668 0000
F +61 2 8668 0088
turner@turner.com.au

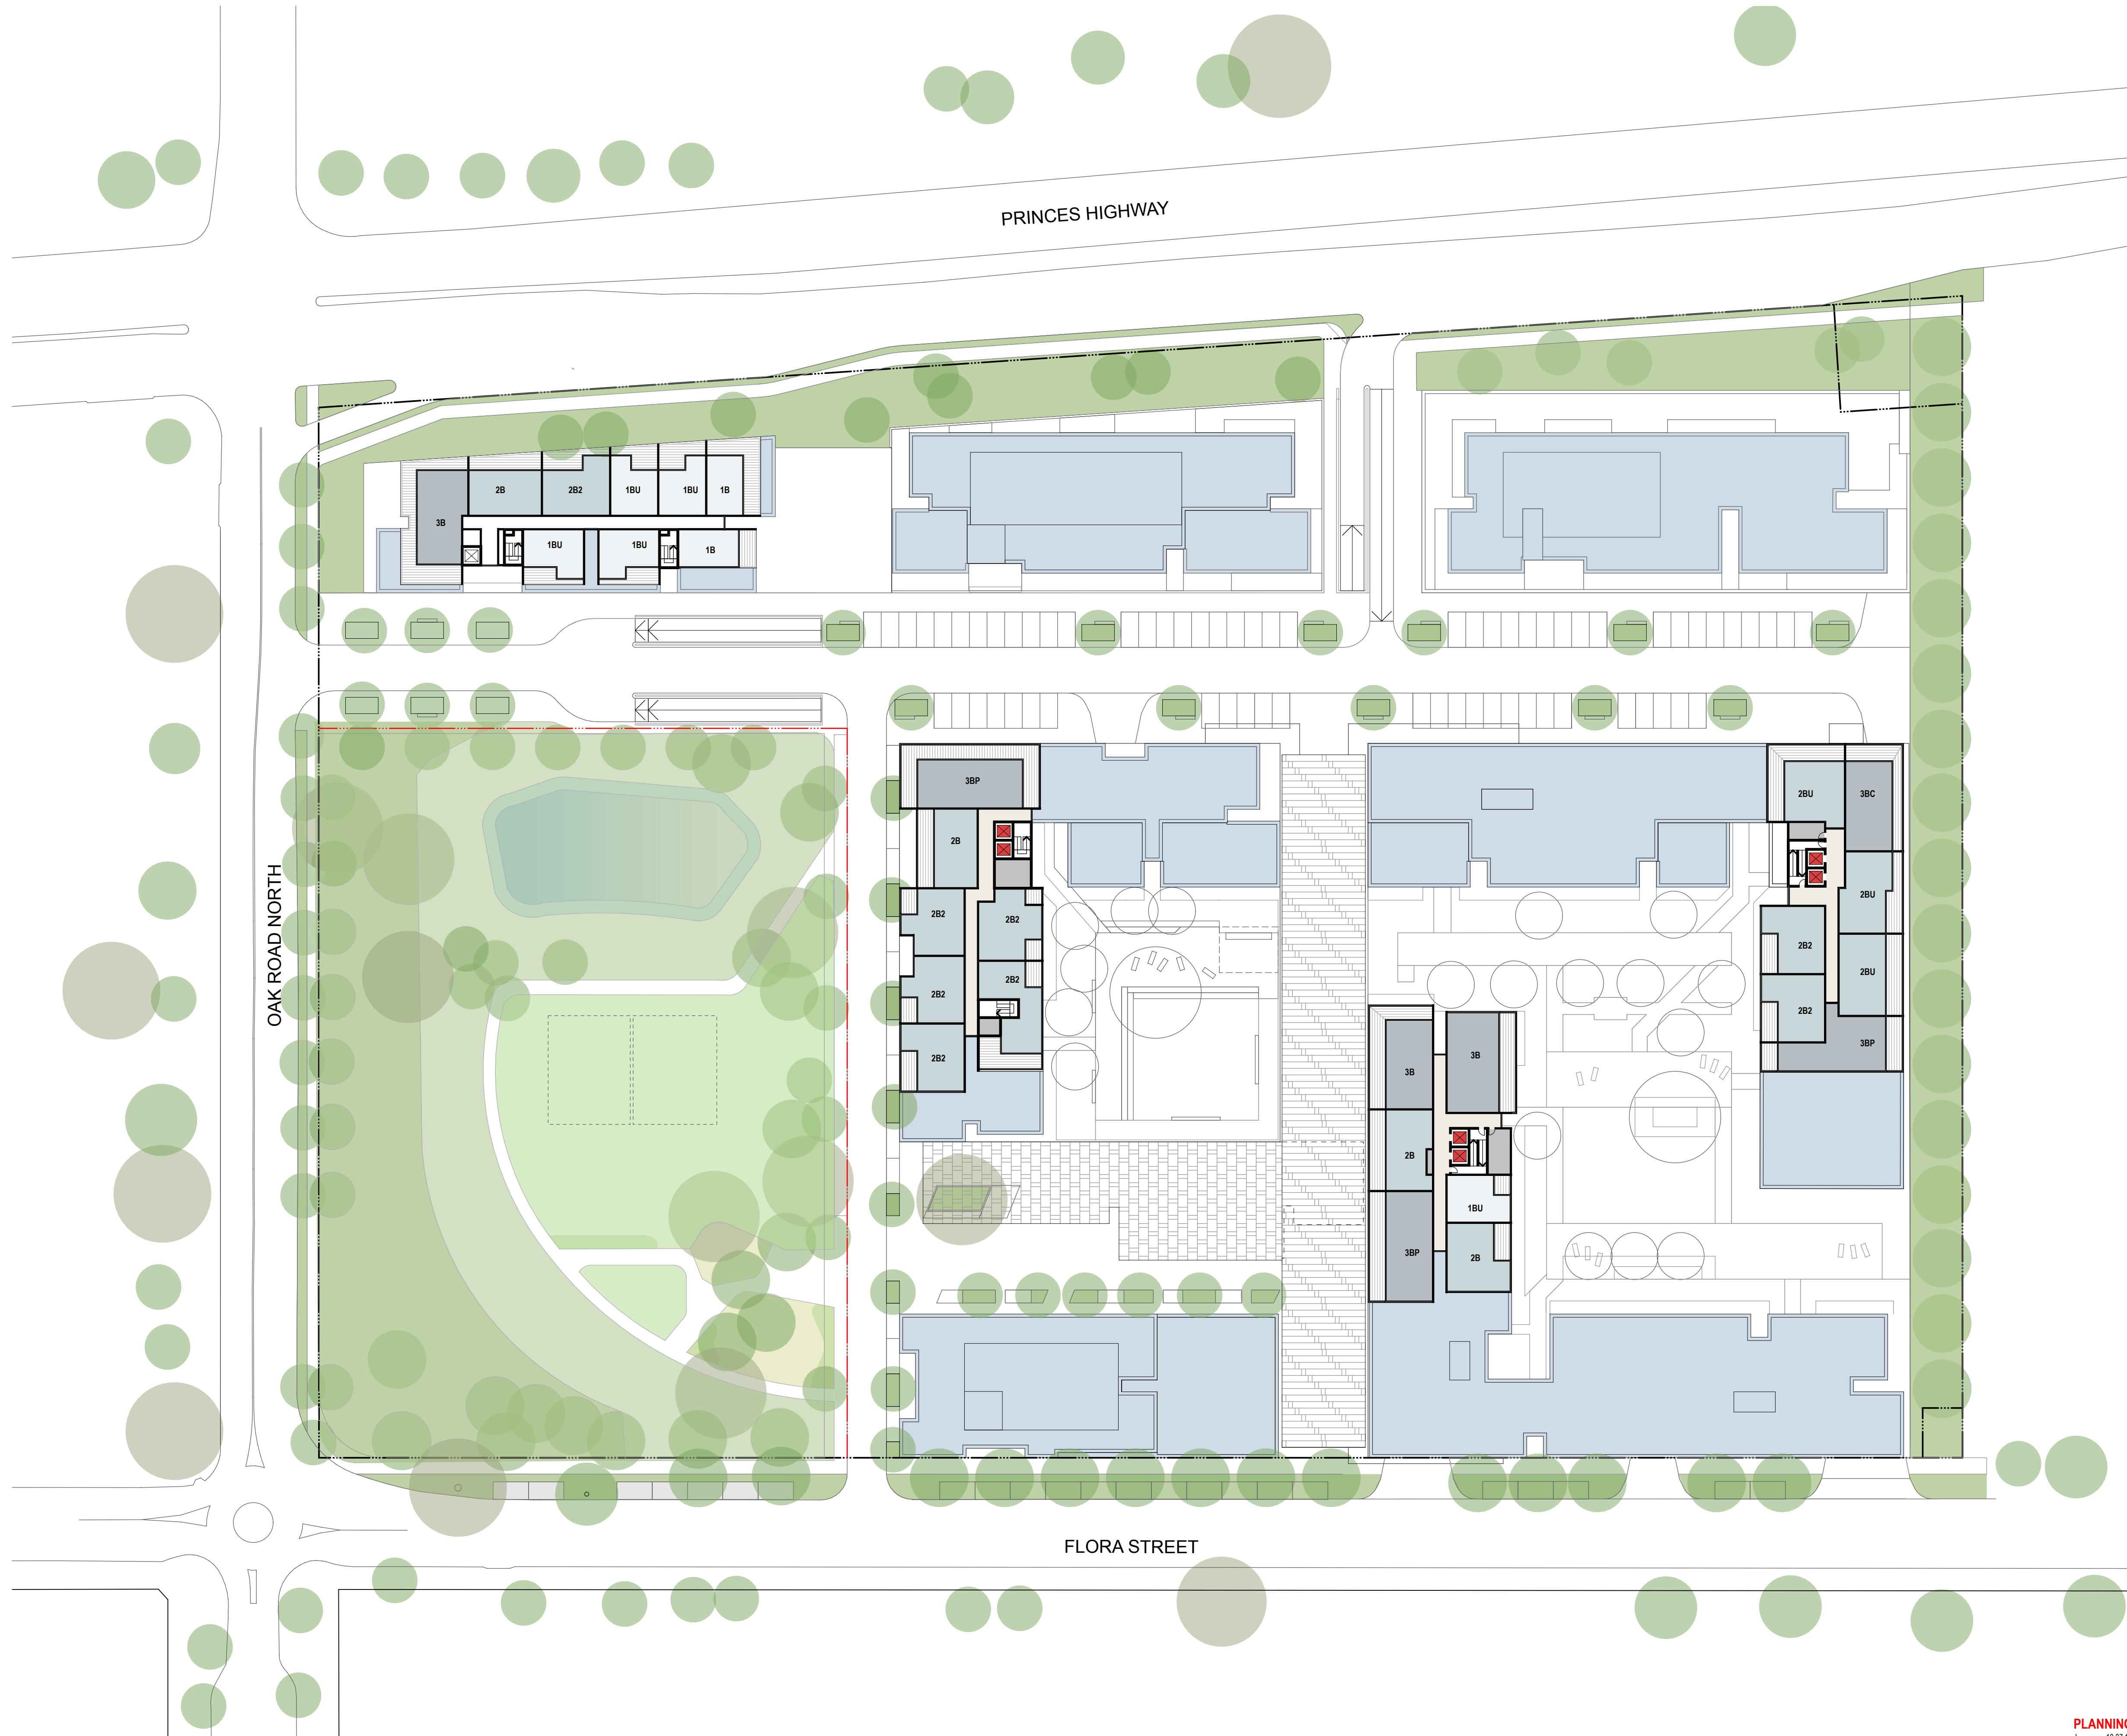

NOTES
THIS DRAWING IS THE COPYRIGHT © OF TURNER. NO REPRODUCTION WITHOUT PERMISSION. UNLESS NOTED OTHERWISE THIS DRAWING IS NOT FOR CONSTRUCTION. ALL DIMENSIONS AND LEVELS ARE TO BE CHECKED ON SITE PRIOR TO THE COMMENCEMENT OF WORK. INFORM TURNER OF ANY DISCREPANCIES FOR CLARIFICATION BEFORE PROCEEDING WITH WORK. DRAWINGS ARE NOT TO BE SCALED. USE ONLY FIGURED DIMENSIONS. REFER TO CONSULTANT DOCUMENTATION FOR FURTHER INFORMATION.

DLCS Quality Endorsed Company ISO 9001:2008, Licence Number 4168
Notified Architect Nicholas Turner 9092, APR 99 264 564 977

CLIENT
PAYCE
Level 37, Chifley Tower 2 Chifley Square
Sydney NSW 2000 Australia

Project Title
KIRRAWEE BRICK PIT
KIRRAWEE

Drawing Title
GA Plans
Illustrative Level 9-10 Plan


PLANNING DETAIL INDICATIVE ONLY

Rev.	Date	Approved by	Revision Notes	Project No.	13040	Drawn by	CH	North
J	10.07.14	SC	MOD3 Amended Proposal					
Scale	1:500 @A1, 50% @A3			Dwg No.	A-SK-110-009	Rev	J	
Status	For Information							

turner

Level 1, 410 Crown Street
Sydney NSW 2010
Australia

T +61 2 8668 0000
F +61 2 8668 0088
turner@turner.com.au

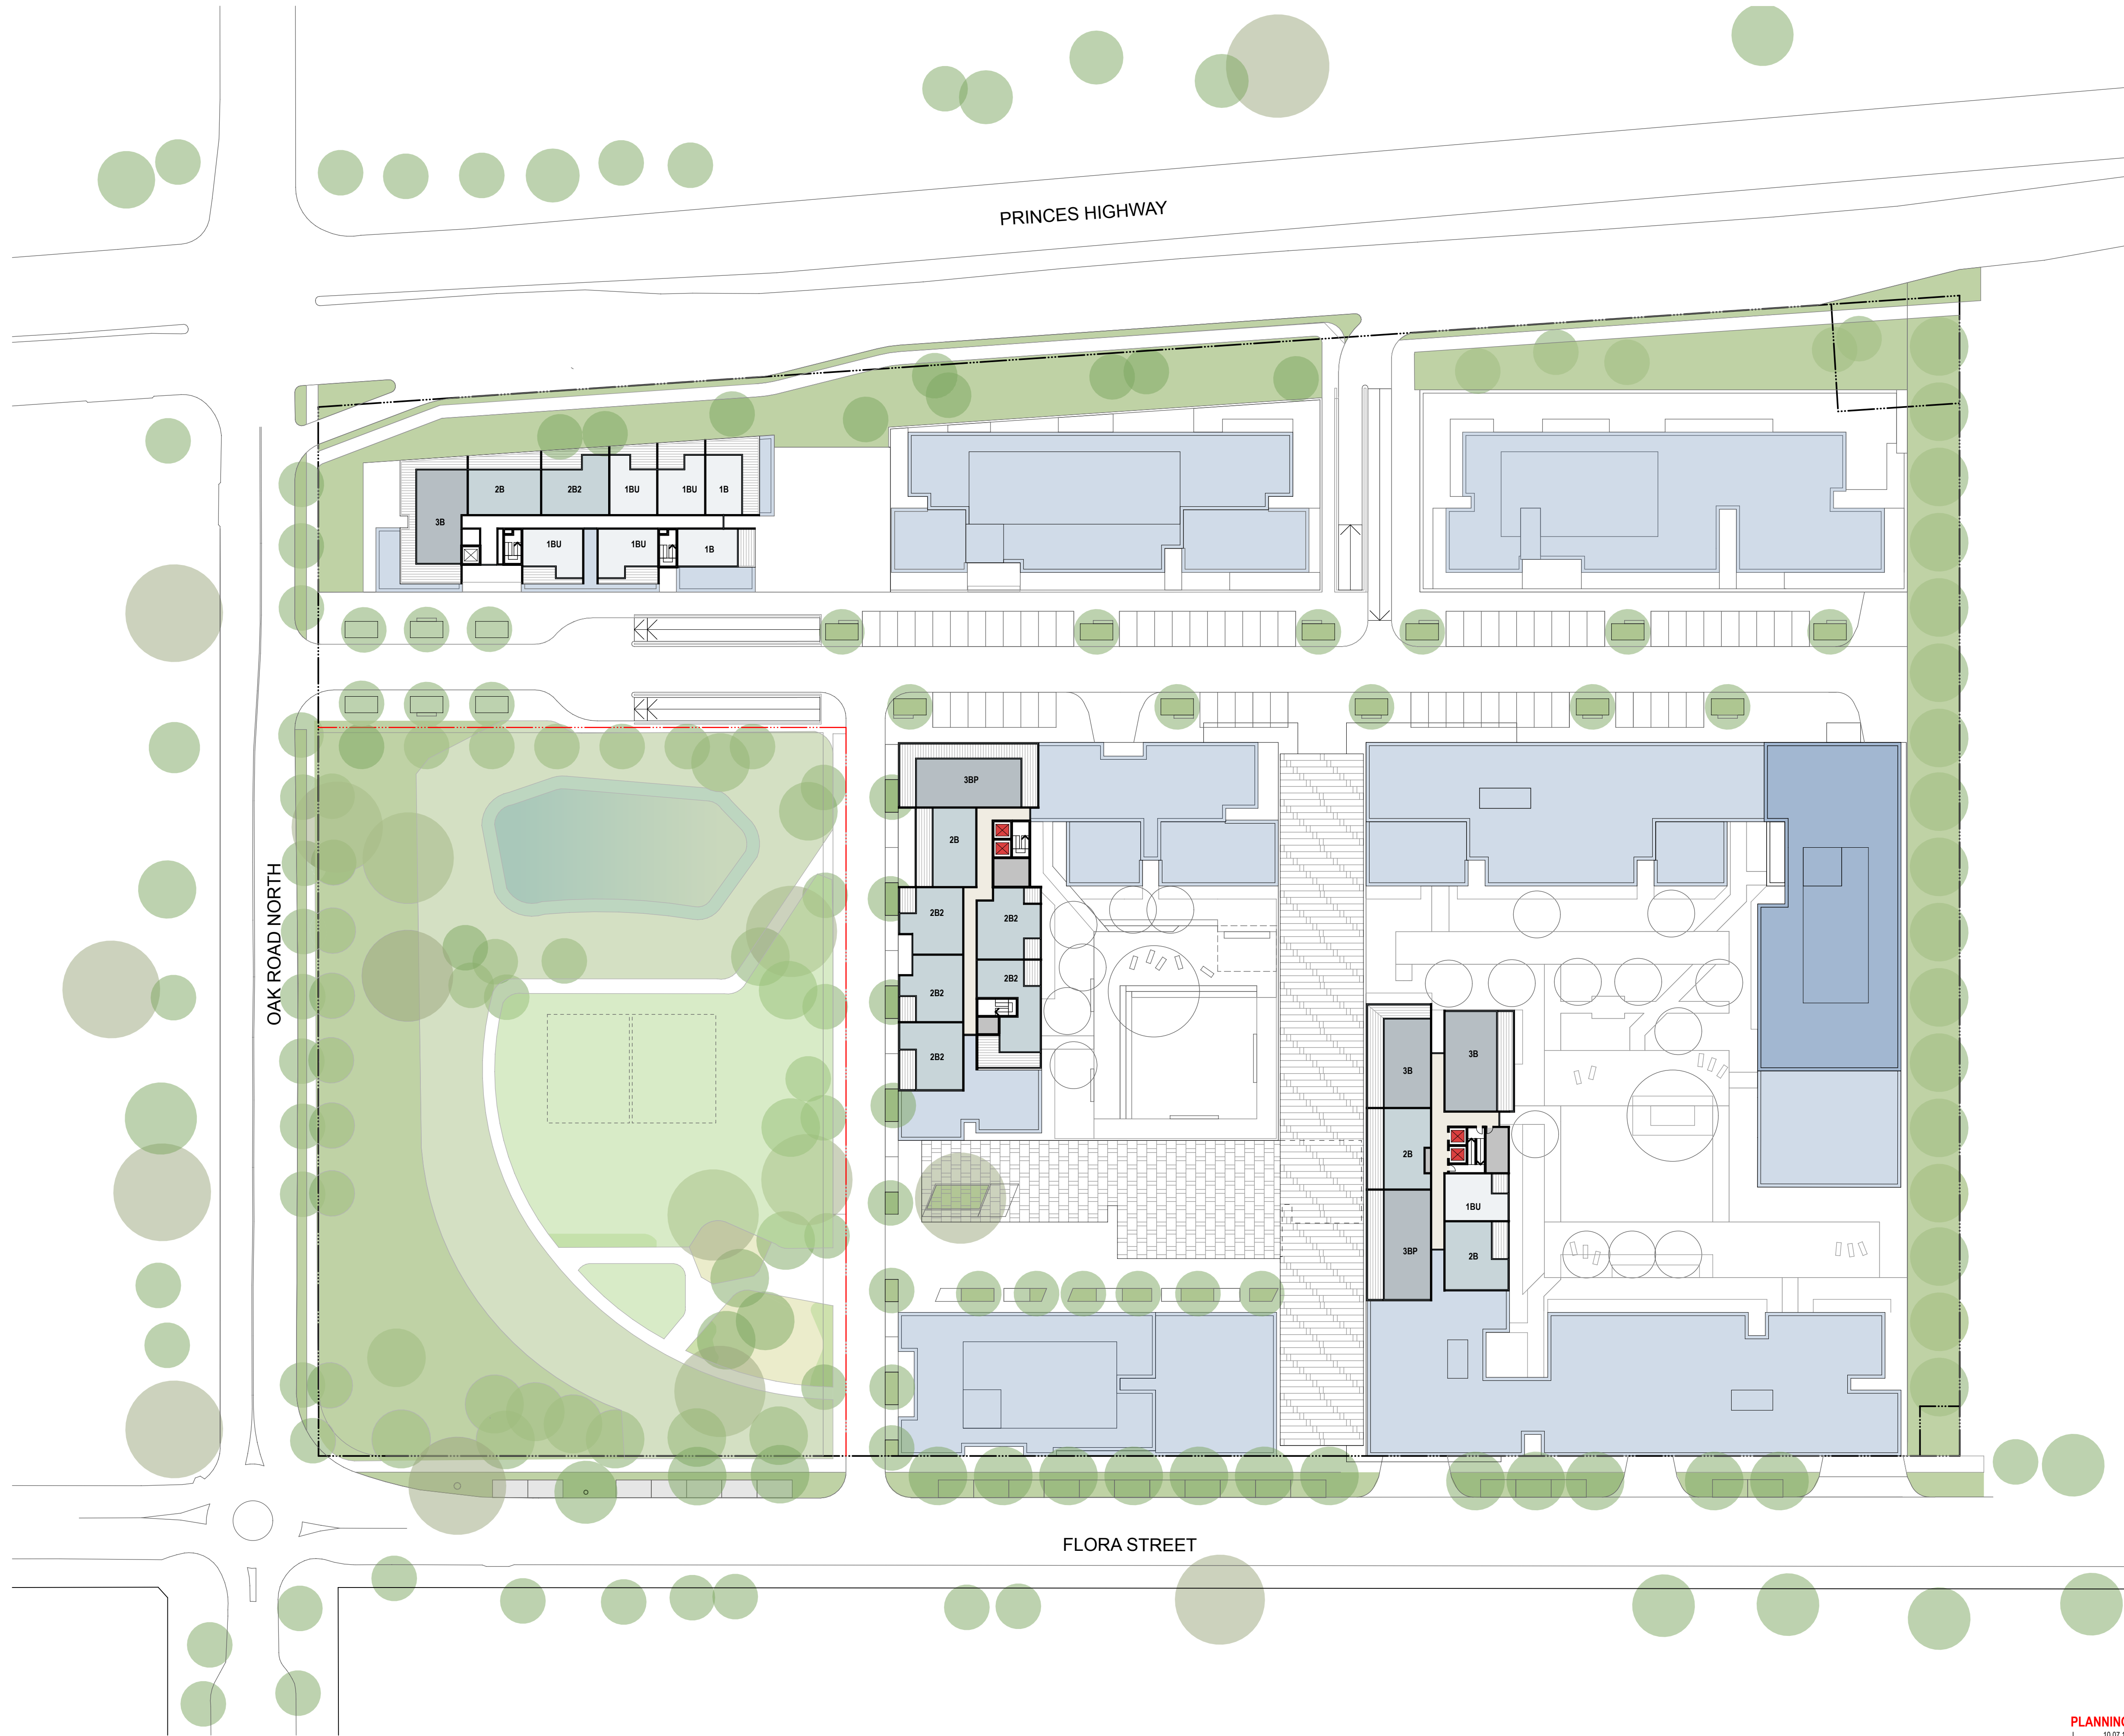

NOTES
THIS DRAWING IS THE COPYRIGHT © OF TURNER. NO REPRODUCTION WITHOUT PERMISSION. UNLESS NOTED OTHERWISE THIS DRAWING IS NOT FOR CONSTRUCTION. ALL DIMENSIONS AND LEVELS ARE TO BE CHECKED ON SITE PRIOR TO THE COMMENCEMENT OF WORK. INFORM TURNER OF ANY DISCREPANCIES FOR CLARIFICATION BEFORE PROCEEDING WITH WORK. DRAWINGS ARE NOT TO BE SCALED. USE ONLY FIGURED DIMENSIONS. REFER TO CONSULTANT DOCUMENTATION FOR FURTHER INFORMATION.

SLCS Quality Endorsed Company ISO 9001:2008, Licence Number 4168
Notified Architect Nicholas Turner 9592, APR 99 264 564 977

CLIENT
PAYCE
Level 37, Chifley Tower 2 Chifley Square
Sydney NSW 2000 Australia

Project Title
KIRRAWEE BRICK PIT
KIRRAWEE

Drawing Title
GA Plans
Illustrative Level 11-12 Plan


PLANNING DETAIL INDICATIVE ONLY
J 10.07.14 SC MOD3 Amended Proposal

Rev.	Date	Approved by	Revision Notes	Project No.	13040	Drawn by	CH	North
Scale	1:500 @A1, 50% @A3							
Status								
For Information								
Dwg No.	A-SK-110-011							
Rev	J							

turner

Level 1, 410 Crown Street
Sydney NSW 2010
Australia

T +61 2 8668 0000
F +61 2 8668 0088
turner@turner.com.au

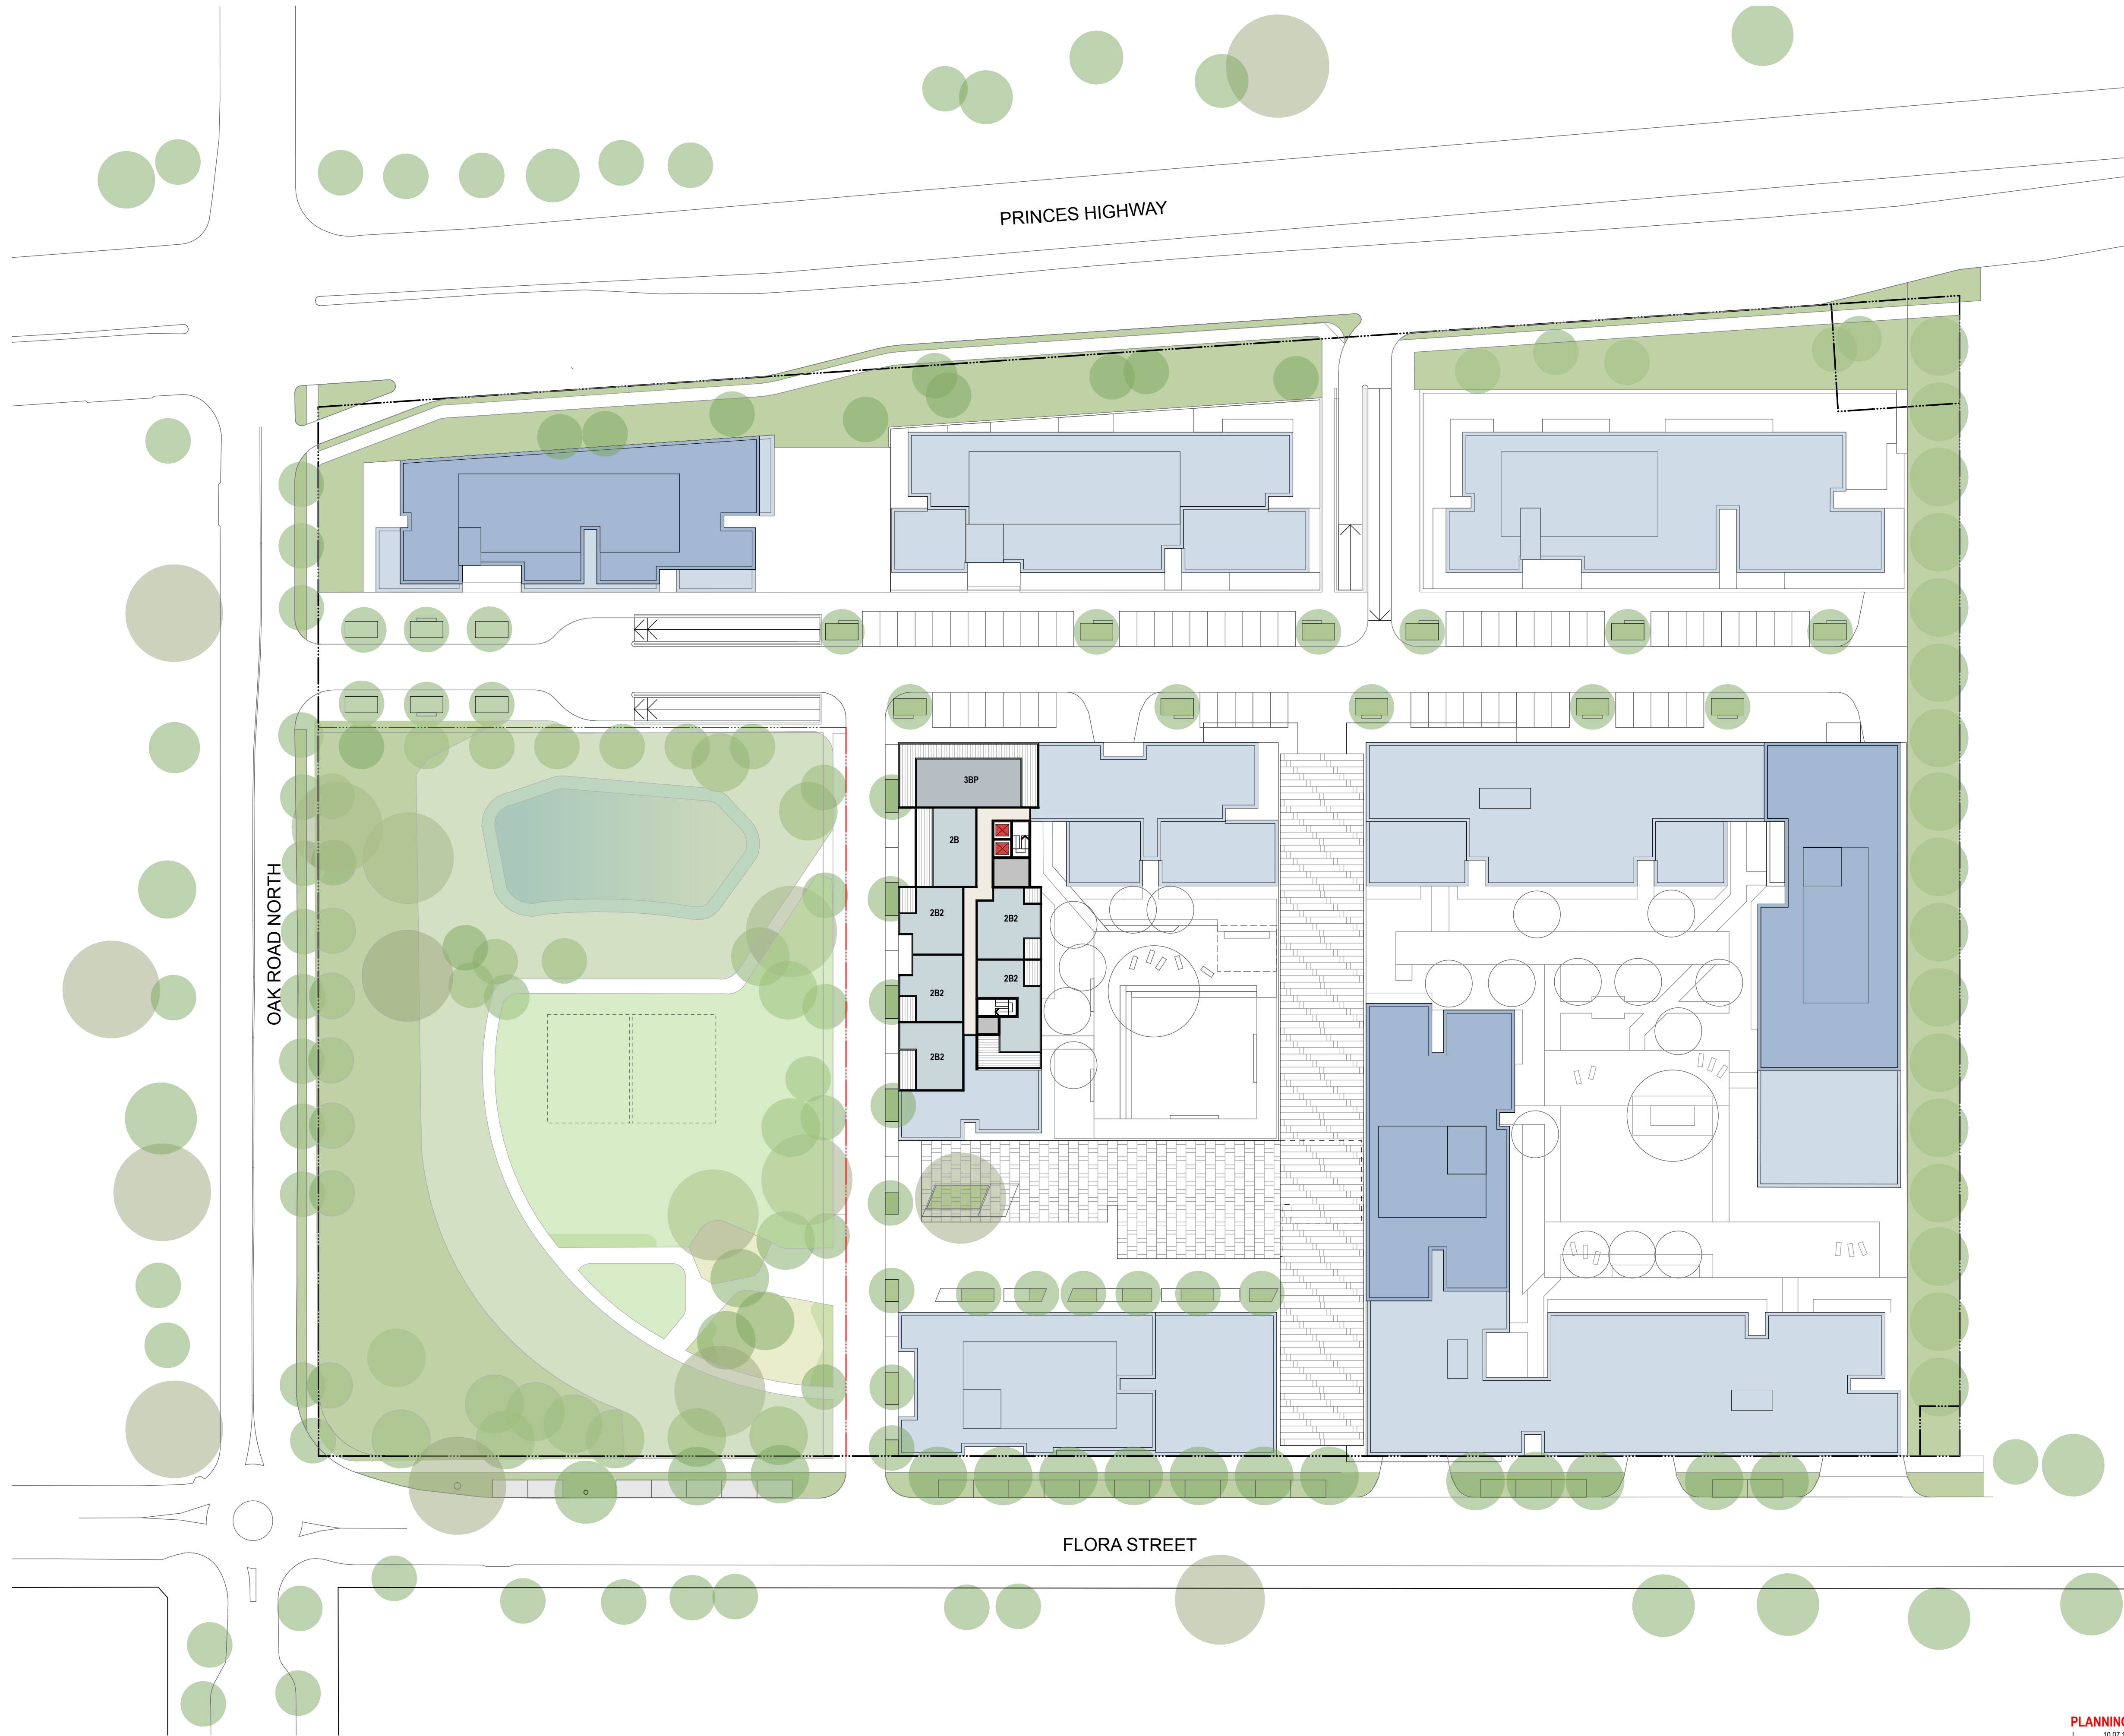

NOTES
THIS DRAWING IS THE COPYRIGHT © OF TURNER. NO REPRODUCTION WITHOUT PERMISSION. UNLESS NOTED OTHERWISE THIS DRAWING IS NOT FOR CONSTRUCTION. ALL DIMENSIONS AND LEVELS ARE TO BE CHECKED ON SITE PRIOR TO THE COMMENCEMENT OF WORK. INFORM TURNER OF ANY DISCREPANCIES FOR CLARIFICATION BEFORE PROCEEDING WITH WORK. DRAWINGS ARE NOT TO BE SCALED. USE ONLY FIGURED DIMENSIONS. REFER TO CONSULTANT DOCUMENTATION FOR FURTHER INFORMATION.

SLCS Quality Endorsed Company ISO 9001:2008, Licence Number 4168
Notified Architect Nicholas Turner 9592, APR 99 264 564 977

CLIENT
PAYCE
Level 37, Chifley Tower 2 Chifley Square
Sydney NSW 2000 Australia

Project Title
KIRRAWEE BRICK PIT
KIRRAWEE

Drawing Title
GA Plans
Illustrative Level 13 Plan

PLANNING DETAIL INDICATIVE ONLY
J 10.07.14 SC MOD3 Amended Proposal

Rev.	Date	Approved by	Revision Notes	Project No.	Drawn by	North
Scale	1:500 @A1, 50% @A3			13040	CH	↑
Status				Dwg No.	Rev	J
For Information				A-SK-110-013		

turner

Level 1, 410 Crown Street
Sydney NSW 2010
Australia

T +61 2 8668 0000
F +61 2 8668 0088
turner@turner.com.au



NOTES

THIS DRAWING IS THE COPYRIGHT © OF TURNER. NO REPRODUCTION WITHOUT PERMISSION. UNLESS NOTED OTHERWISE THIS DRAWING IS NOT FOR CONSTRUCTION. ALL DIMENSIONS AND LEVELS ARE TO BE CHECKED ON SITE PRIOR TO THE COMMENCEMENT OF WORK. INFORM TURNER OF ANY DISCREPANCIES FOR CLARIFICATION BEFORE PROCEEDING WITH WORK. DRAWINGS ARE NOT TO BE SCALED. USE ONLY FIGURED DIMENSIONS. REFER TO CONSULTANT DOCUMENTATION FOR FURTHER INFORMATION.

DLCS Quality Endorsed Company ISO 9001:2008, Licence Number 4168
Notwithstanding to Nicholas Turner 9092, 40th St, 204 004 9171

CLIENT
PAYCE
Level 37, Chifley Tower 2 Chifley Square
Sydney NSW 2000 Australia

Project Title
KIRRAWEE BRICK PIT
KIRRAWEE

Drawing Title
GA Plans
Illustrative Roof Level Plan


PLANNING DETAIL INDICATIVE ONLY
J 10.07.14 SC MOD3 Amended Proposal

Rev.	Date	Approved by	Revision Notes	Project No.	Drawn by	North
Scale	1:500 @A1, 50% @A3			13040	CH	↑
Status				Dwg No.	Rev	J
For Information				A-SK-110-014		

turner

Level 1, 410 Crown Street
Sydney Hills NSW 2010
Australia

T +61 2 8668 0000
F +61 2 8668 0088
turner@turner.com.au

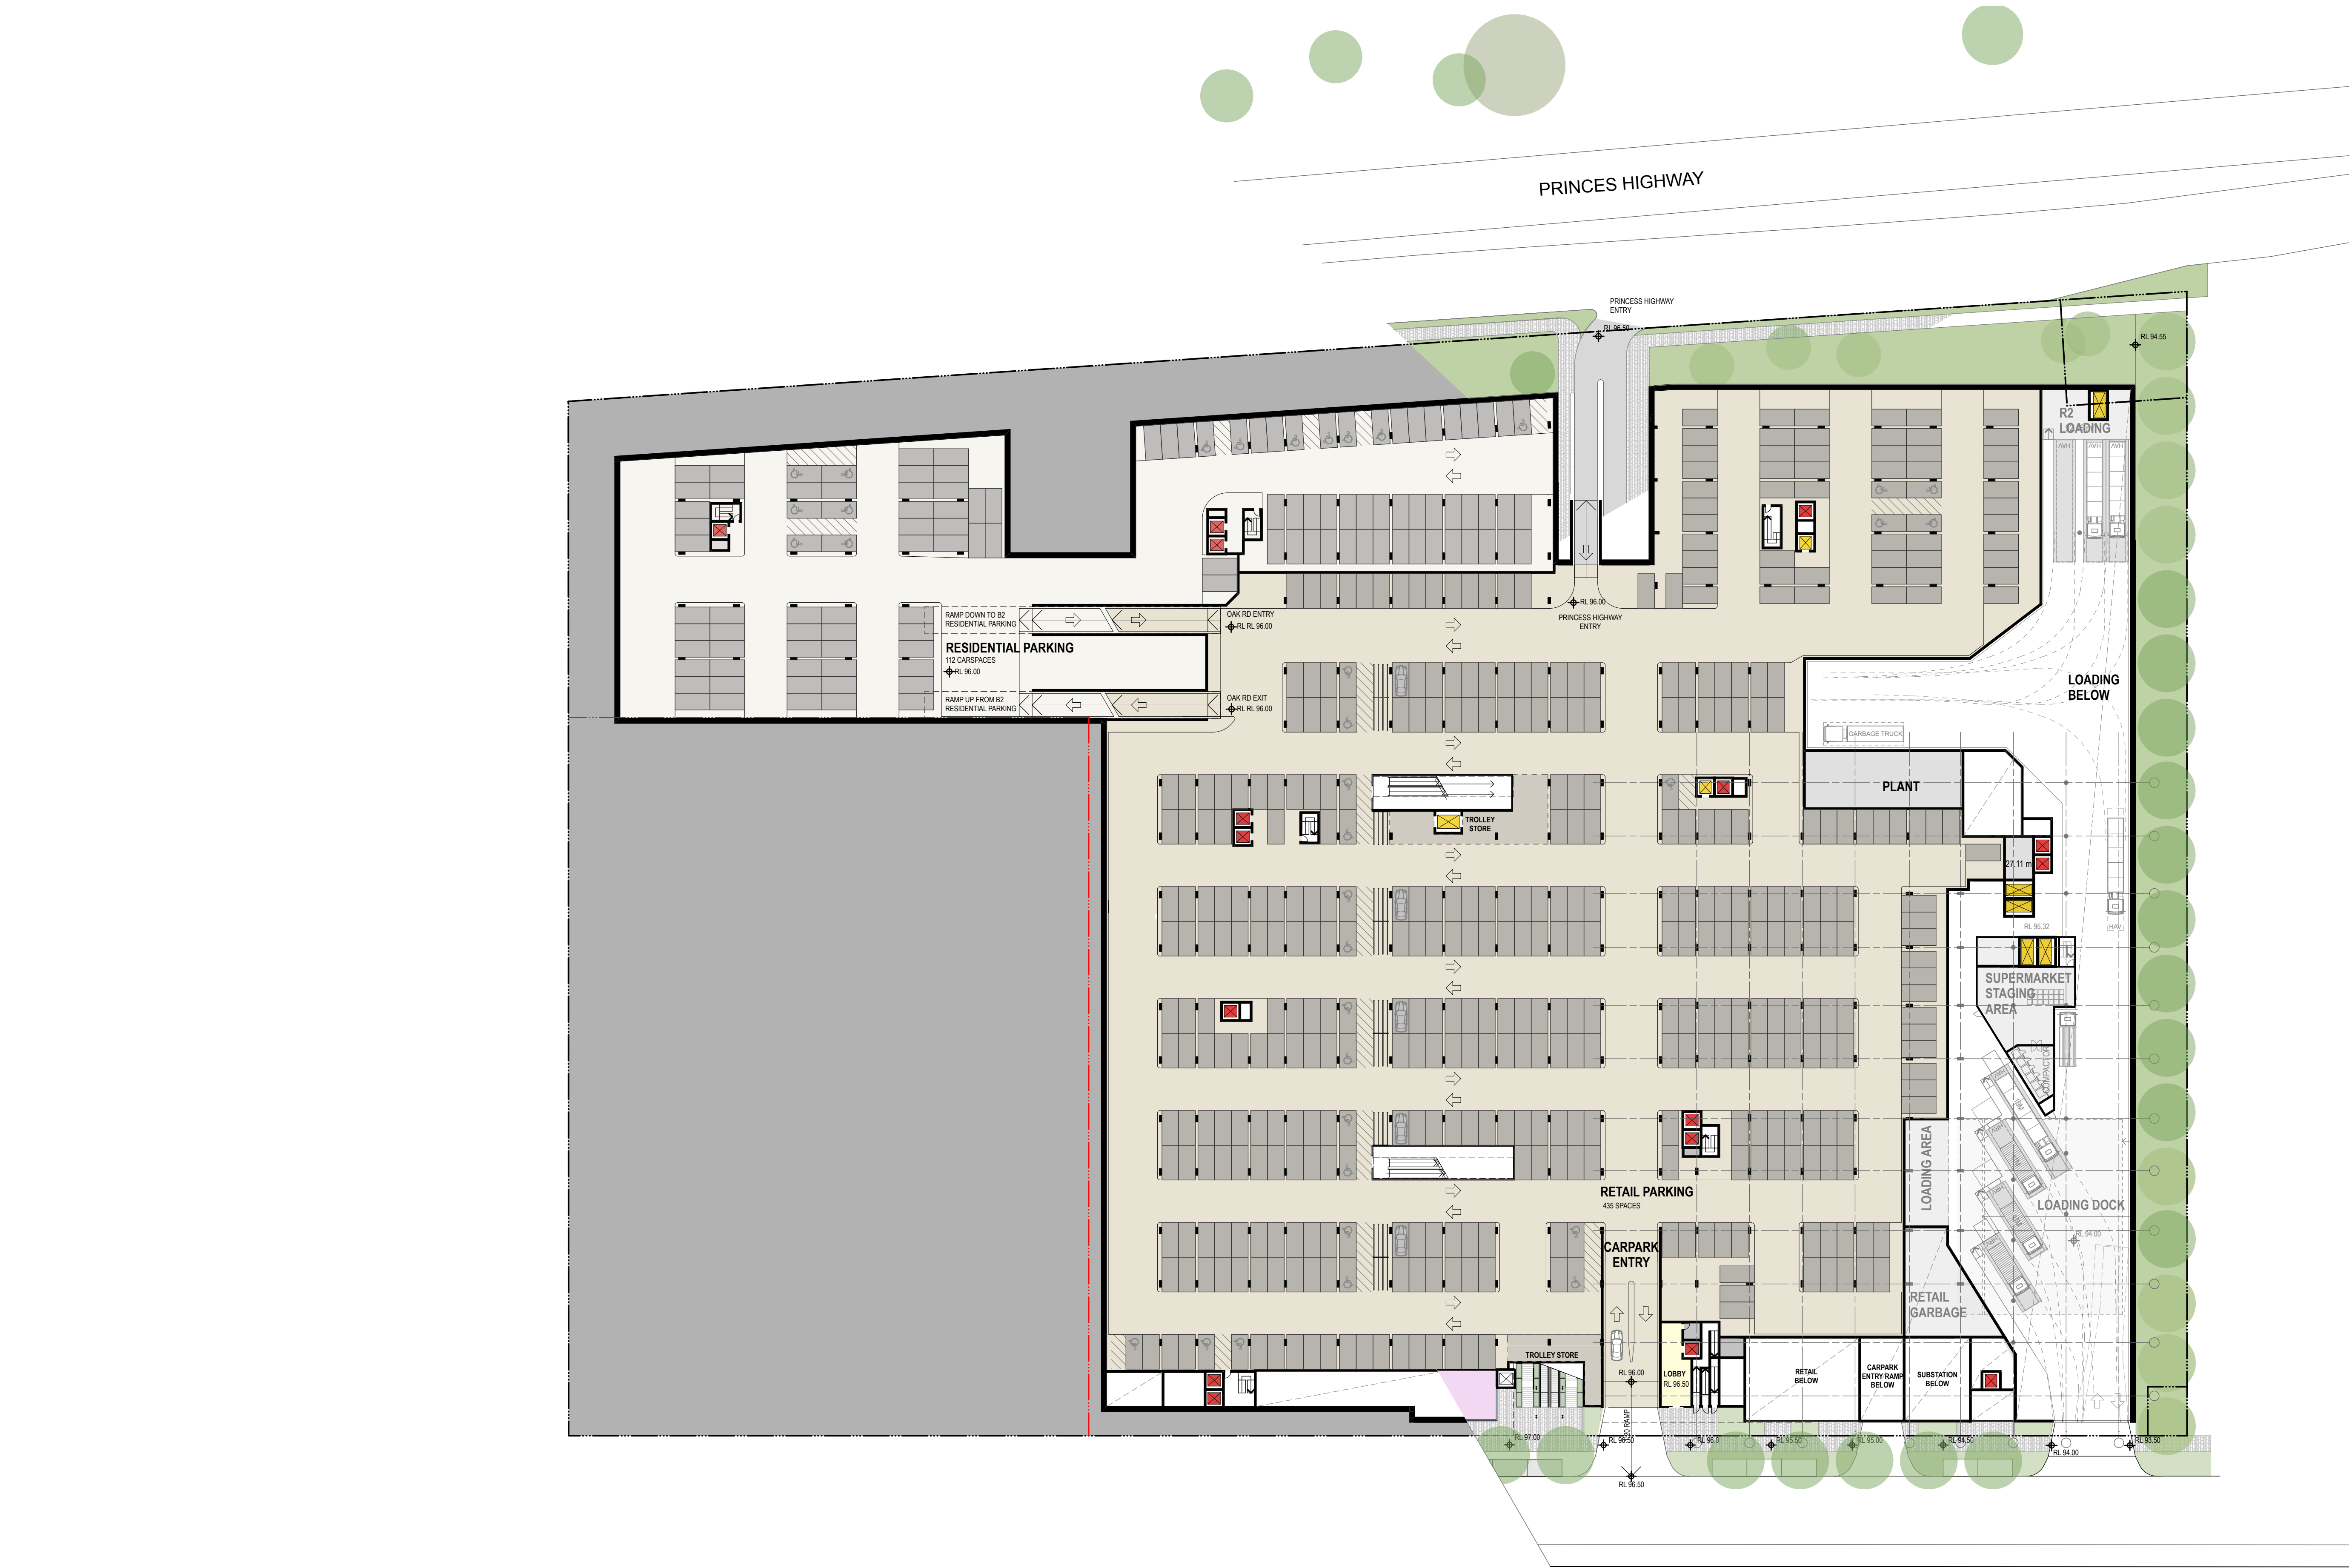

NOTES
THIS DRAWING IS THE COPYRIGHT © OF TURNER. NO REPRODUCTION WITHOUT PERMISSION. UNLESS NOTED OTHERWISE THIS DRAWING IS NOT FOR CONSTRUCTION. ALL DIMENSIONS AND LEVELS ARE TO BE CHECKED ON SITE PRIOR TO THE COMMENCEMENT OF WORK. NO PART TURNED UP AT ANY DISCREPANCIES FOR CLARIFICATION BEFORE PROCEEDING WITH WORK. DRAWINGS ARE NOT TO BE SCALED. USE ONLY FIGURED DIMENSIONS. REFER TO CONSULTANT DOCUMENTATION FOR FURTHER INFORMATION.

DLCS Quality Endorsed Company ISO 9001:2008, Licence Number 4188
Notified Architect Nicholas Turner 9592, APR 89 504 554 977

CLIENT
PAYCE
Level 37, Chifley Tower 2 Chifley Square
Sydney NSW 2000 Australia

LEGEND
RESIDENTIAL LIFT
RETAIL LIFT


Project Title
KIRRAWEE BRICK PIT
KIRRAWEE
Drawing Title
GA Plans
Illustrative Basement 1 Plan

PLANNING DETAIL INDICATIVE ONLY
J 10.07.14 SC MOD3 Amended Proposal

Rev.	Date	Approved by	Revision Notes	Project No.	Drawn by	North
Scale	1:500 @A1, 50% @A3			13040	CH	↑
Status					Rev	J
For Information				Dwg No. A-SK-110-B01		

turner

Level 1, 410 Crown Street
Sydney NSW 2010
Australia
T +61 2 8668 0000
F +61 2 8668 0088
turner@tdo.com.au

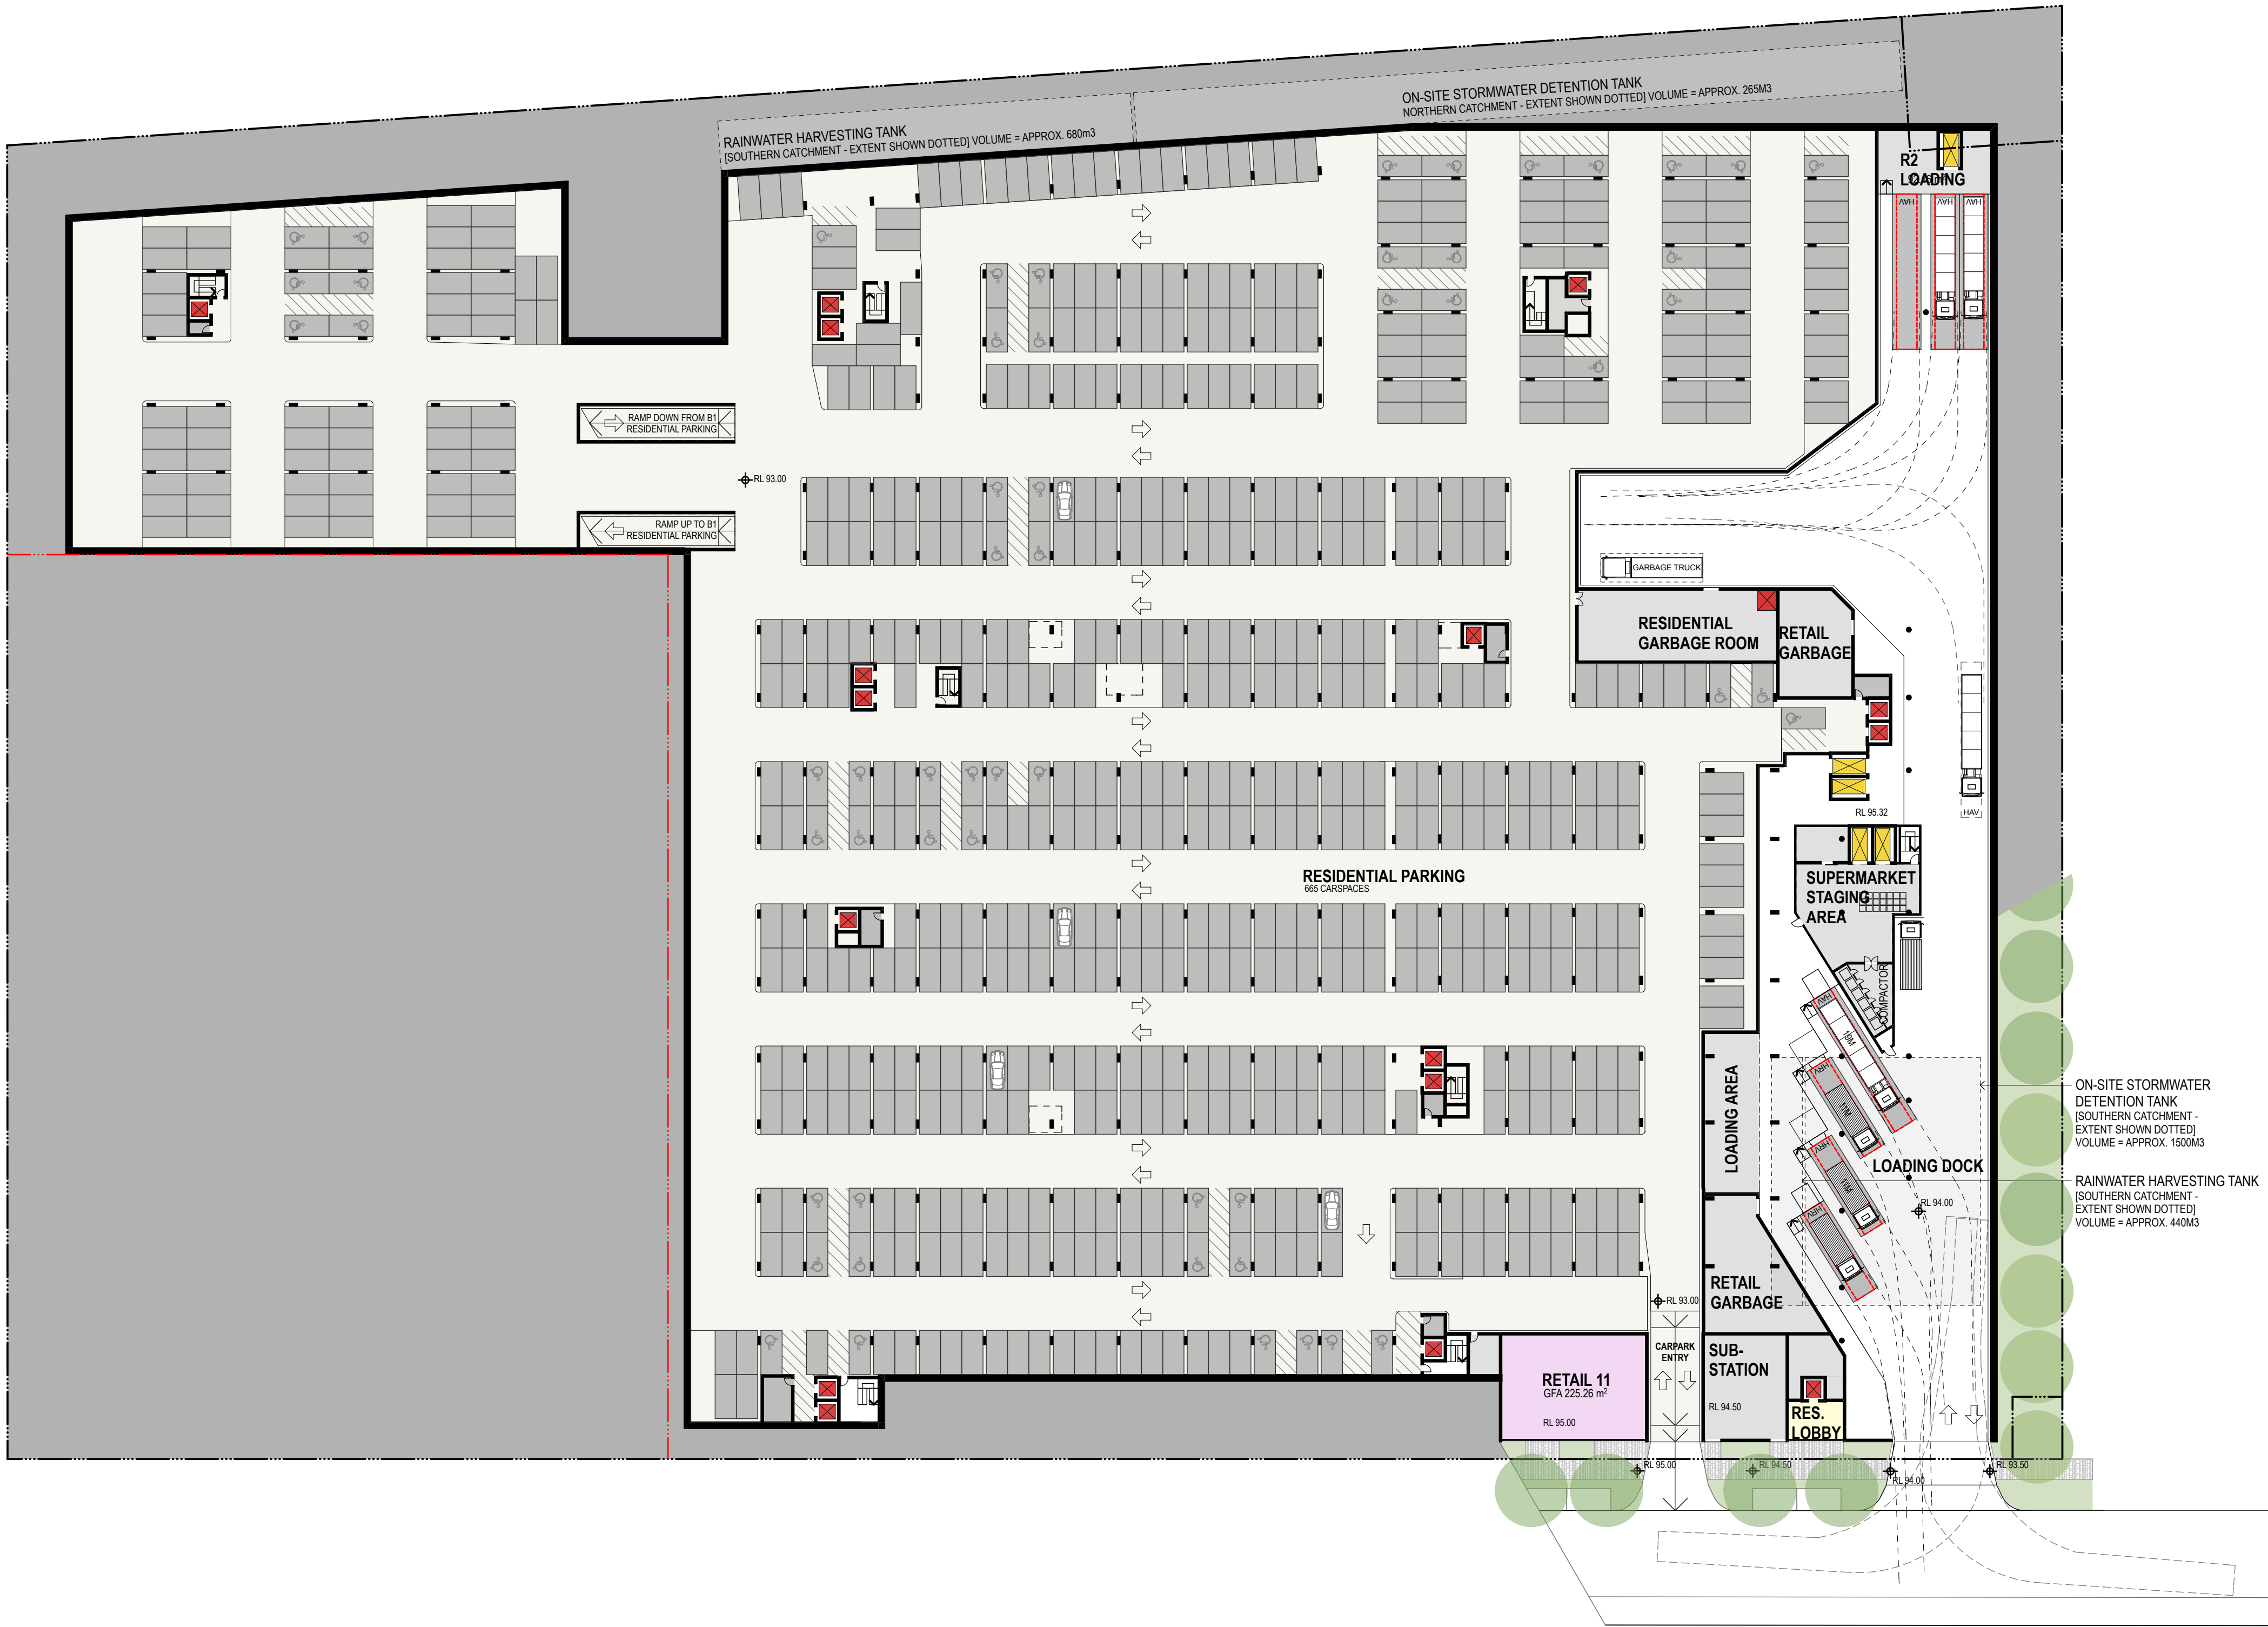

NOTES
THIS DRAWING IS THE COPYRIGHT © OF TURNER. NO REPRODUCTION WITHOUT PERMISSION. UNLESS NOTED OTHERWISE THIS DRAWING IS NOT FOR CONSTRUCTION. ALL DIMENSIONS AND LEVELS ARE TO BE CHECKED ON SITE PRIOR TO THE COMMENCEMENT OF WORK. INFORM TURNER OF ANY DISCREPANCIES FOR CLARIFICATION BEFORE PROCEEDING WITH WORK. DRAWINGS ARE NOT TO BE SCALED. USE ONLY FIGURED DIMENSIONS. REFER TO CONSULTANT DOCUMENTATION FOR FURTHER INFORMATION.

CLIENT
PAYCE
Level 37, Chifley Tower 2 Chifley Square
Sydney NSW 2000 Australia

LEGEND
RESIDENTIAL LIFT
RETAIL LIFT

Project Title
KIRRAWEE BRICK PIT
KIRRAWEE

Drawing Title
GA Plans
Illustrative Basement 2 Plan

PLANNING DETAIL INDICATIVE ONLY
J 10.07.14 SC MOD3 Amended Proposal

Rev.	Date	Approved by	Revision Notes	Project No.	13040	Drawn by	CH	North
Scale	1:500 @A1, 50% @A3			Dwg No.	A-SK-110-B02	Rev	J	
Status	For Information							

turner

Level 1, 410 Crown Street
Sydney NSW 2010
Australia
T +61 2 8668 0000
F +61 2 8668 0088
turner@tdo.com.au