

precinct B: central church


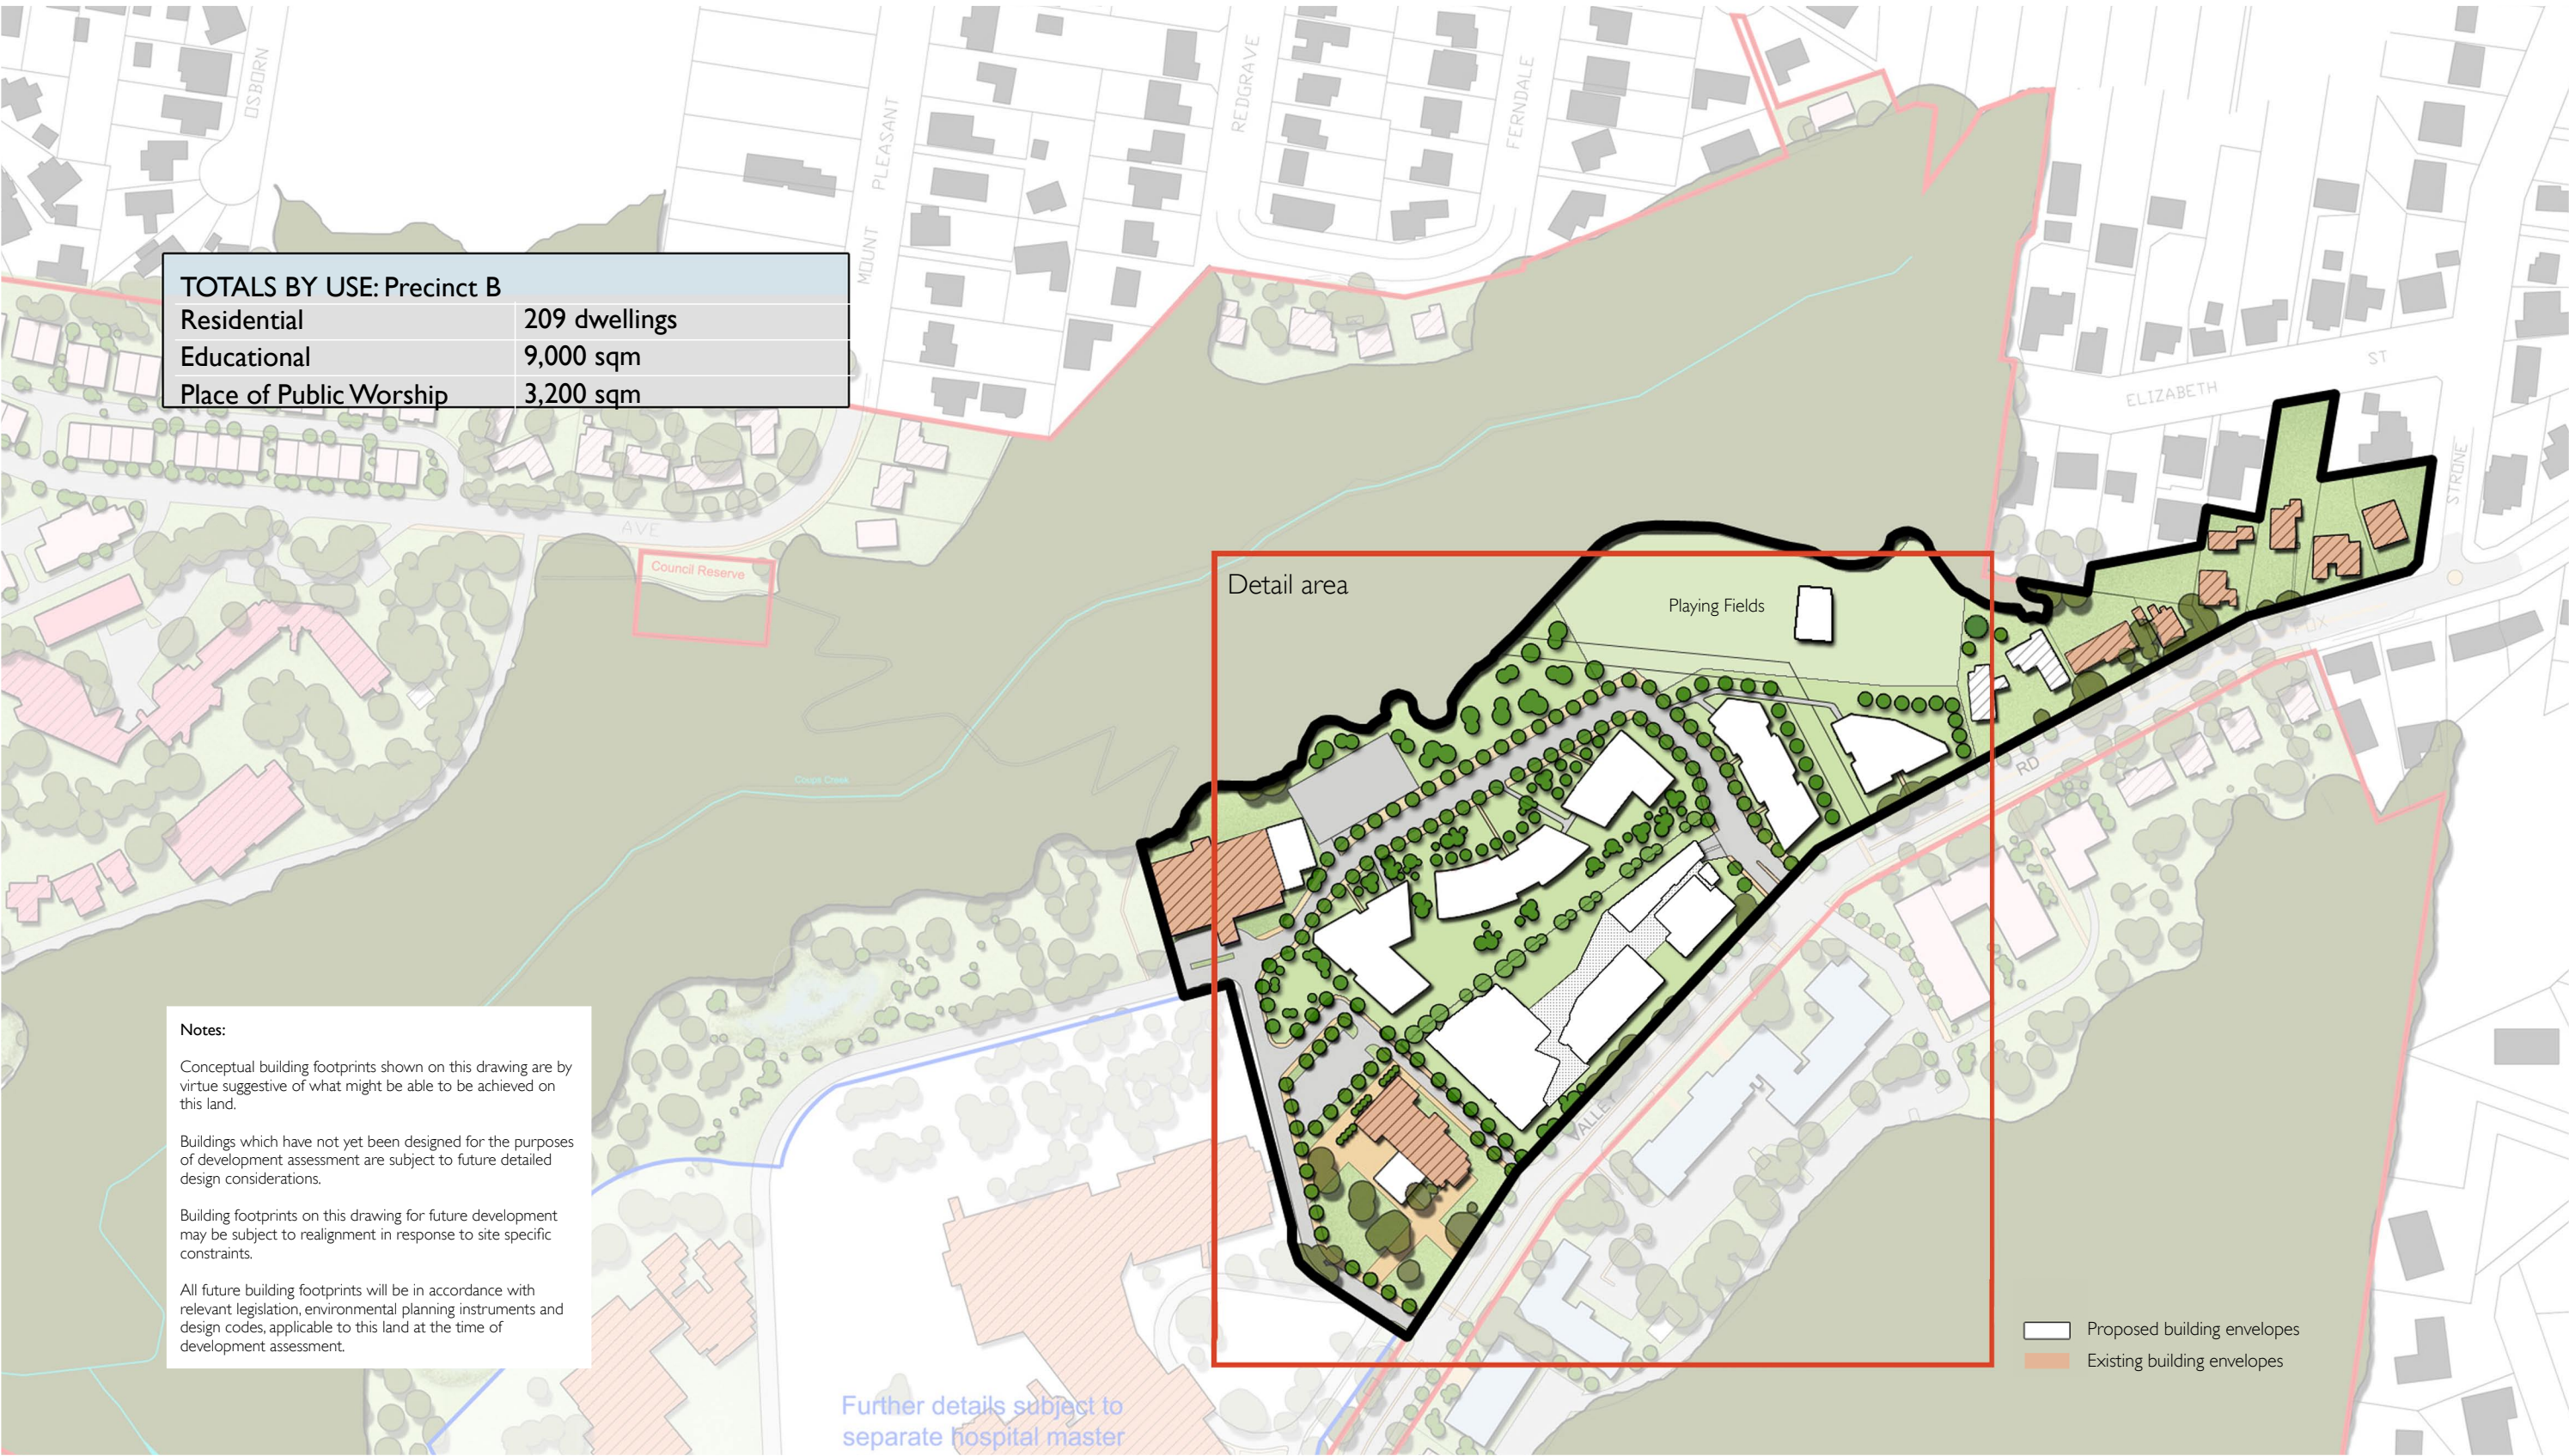


figure 45(A) - precinct B: central church revised (refer to page 60 of the Final Preferred Project Report & Concept Plan)

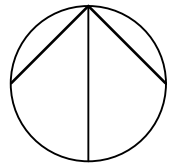

5 - updated with approved MOD 4 / intersection amended	26/05/14
4 - driveways and pedestrian paths added	10/04/14
3 - re-issue for Section 75W Modification to the Concept Plan	18/12/13
2 - re-issue for Section 75W Modification to the Concept Plan	29/10/13
amendment	date
note: all dimensions are to be verified on site and any discrepancies referred to the architect for determination, figured dimensions are to take precedence over scaled dimensions.	

wahroonga estate redevelopment  
mp 07-0166  
sydney adventist church  
precinct B concept plan amendment

precinct B: central church  
drawn  
checked  
scale  
job number  
1318.10  
pr  
dmb  
1:2,500 @ A3  
dwg. no. / issue & amendment  
S75W-02 / 5

stanton dahl architects  
18 - 20 Oxford Street Epping NSW 2121  
Ph 61 2 8876 5300 / Fx 61 2 9868 2624  
design@stantondahl.com.au  
www.stantondahl.com.au  
copyright 2013 stanton dahl

