


SHEPHERDS BAY


NOTE: ** INCREASED HEIGHT TO MEET PMF FLOOD LEVEL ALLOWANCE IN THIS LOCATION. (REFER TO ANNEXURE 15 SUPPLEMENTARY LETTER)

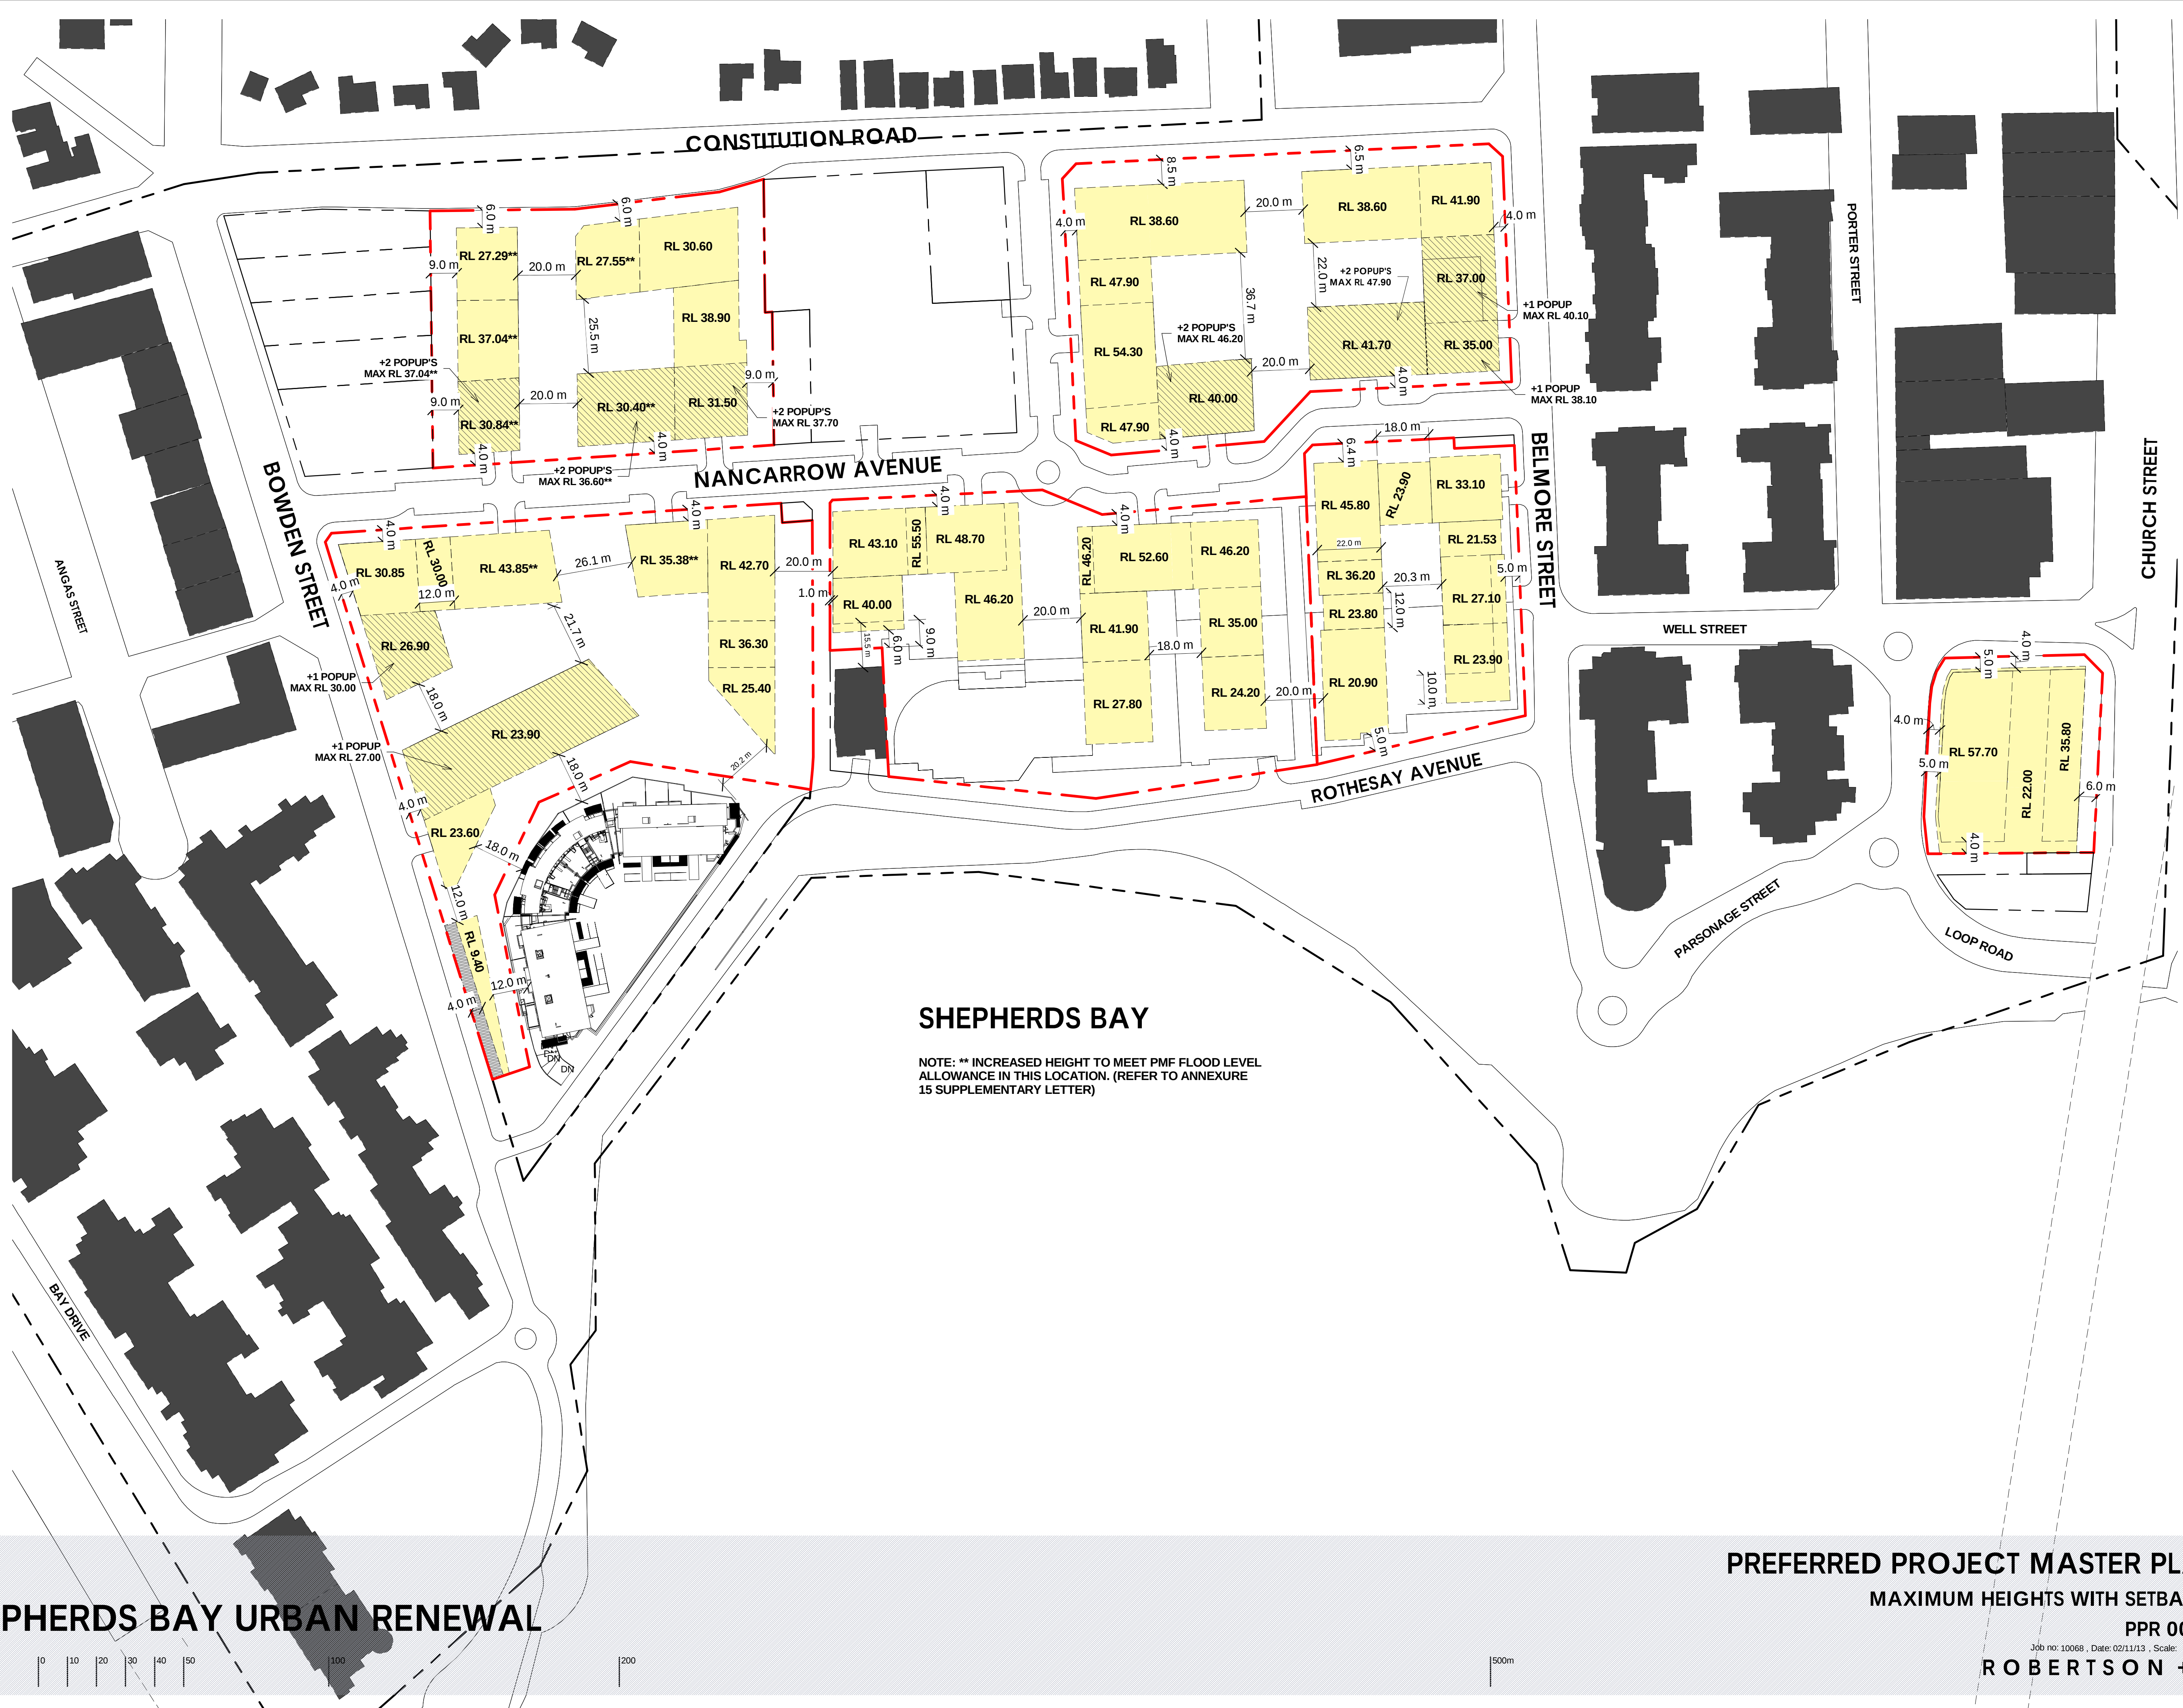


1.




Key Plan 1
A
FIGURE 14 REV 4
1 : 2500

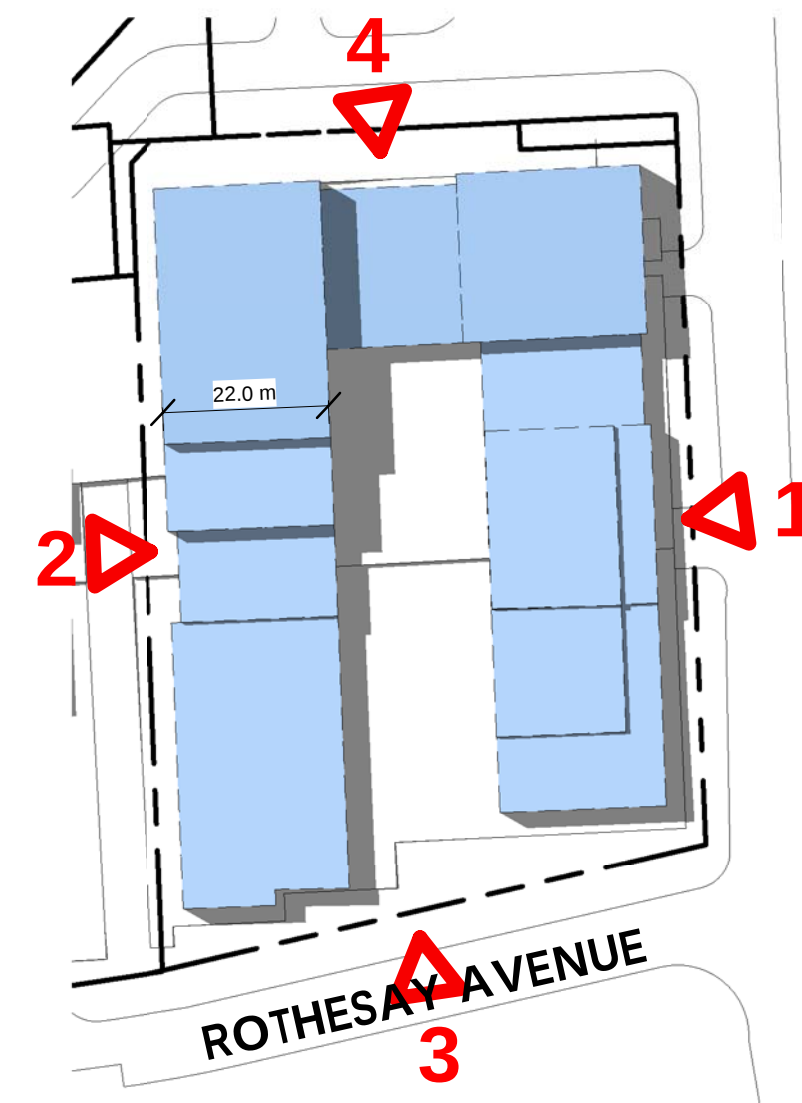


1. Building Envelope Plan
B
FIGURE 14 REV 4
1 : 1000

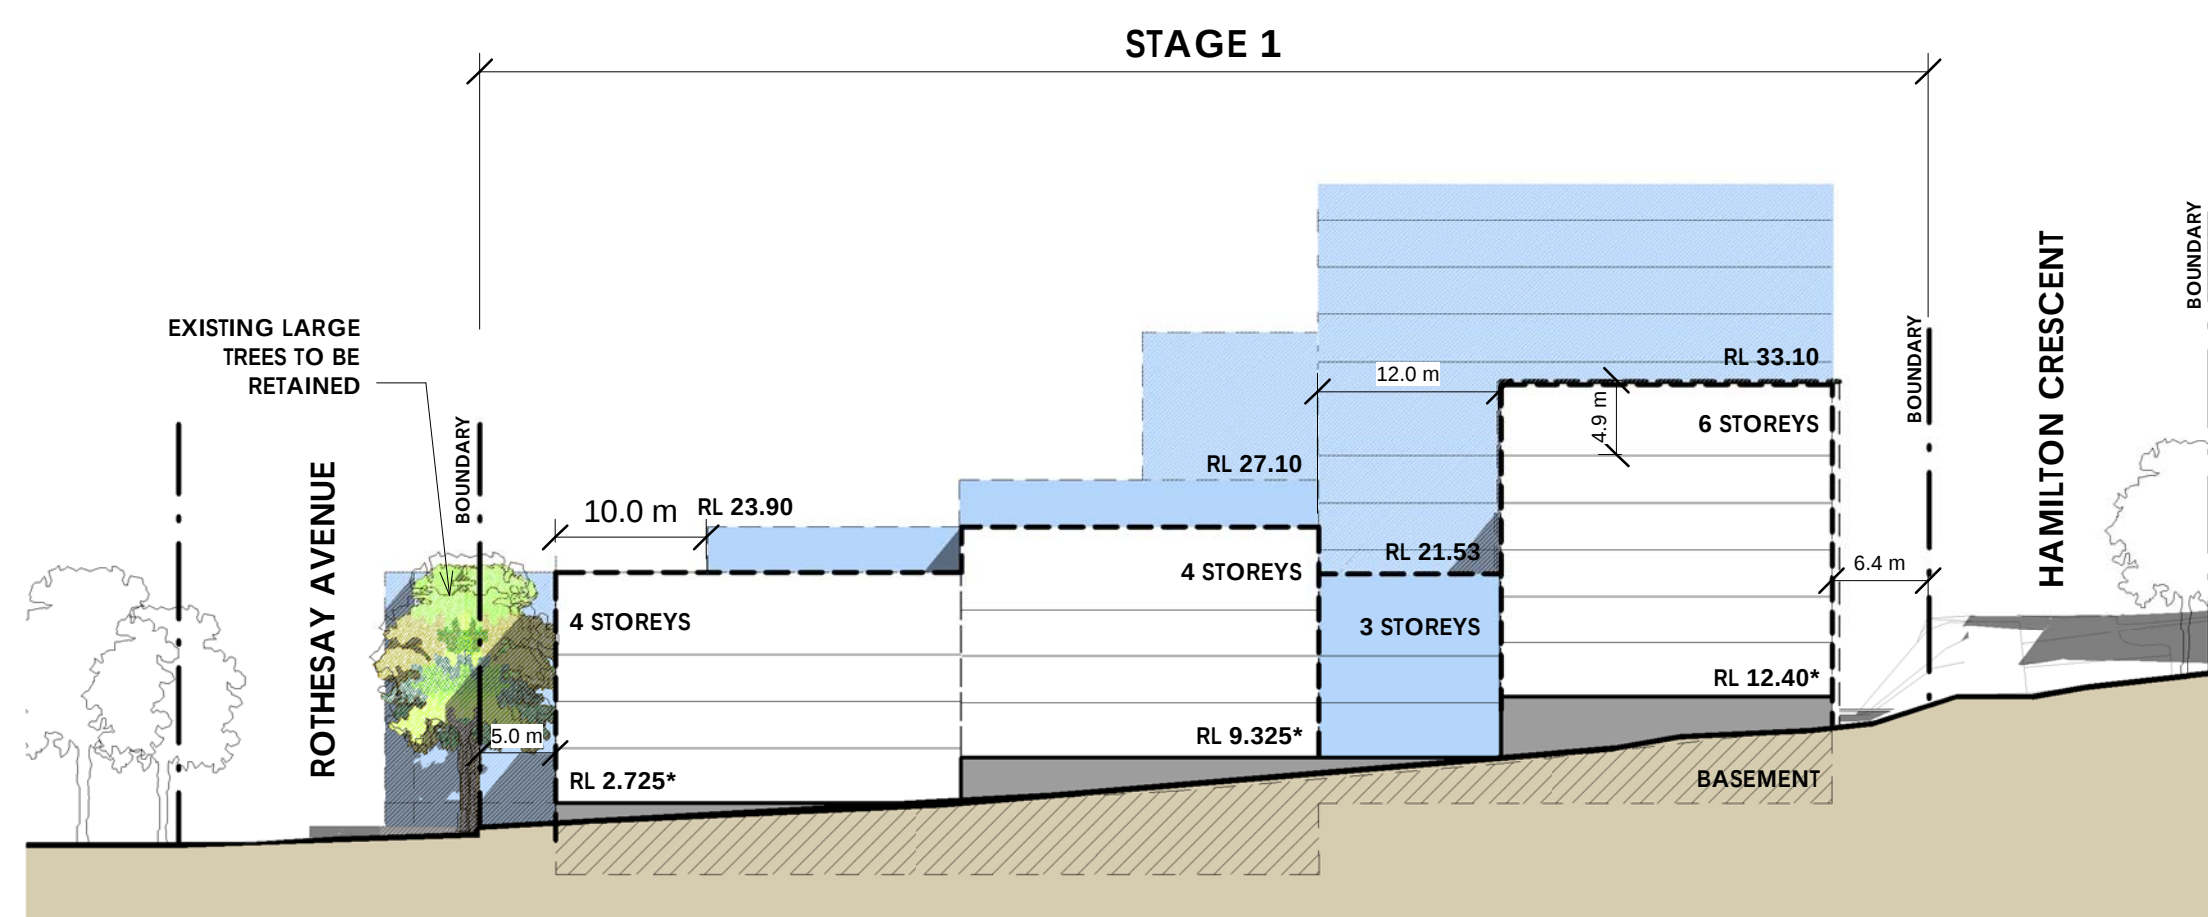


1. Belmore Street
1
FIGURE 14 REV 4
1 : 500

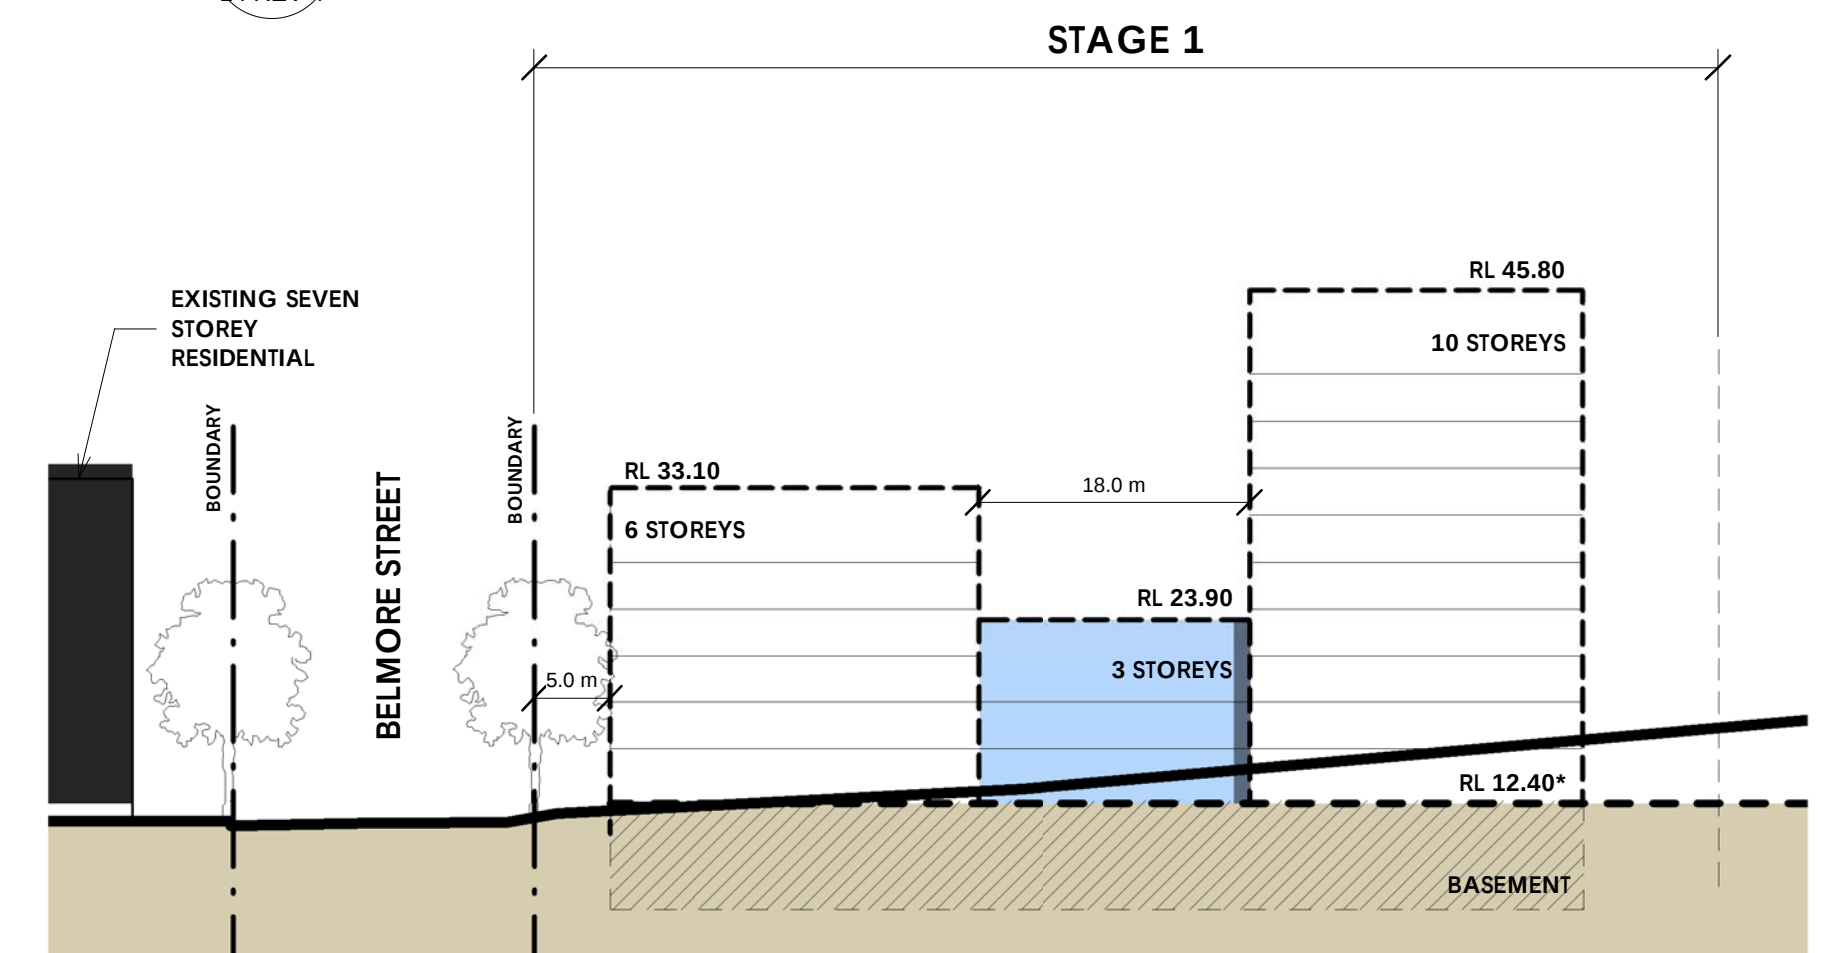

1. Nancarrow Avenue - South
4
FIGURE 14 REV 4
1 : 500

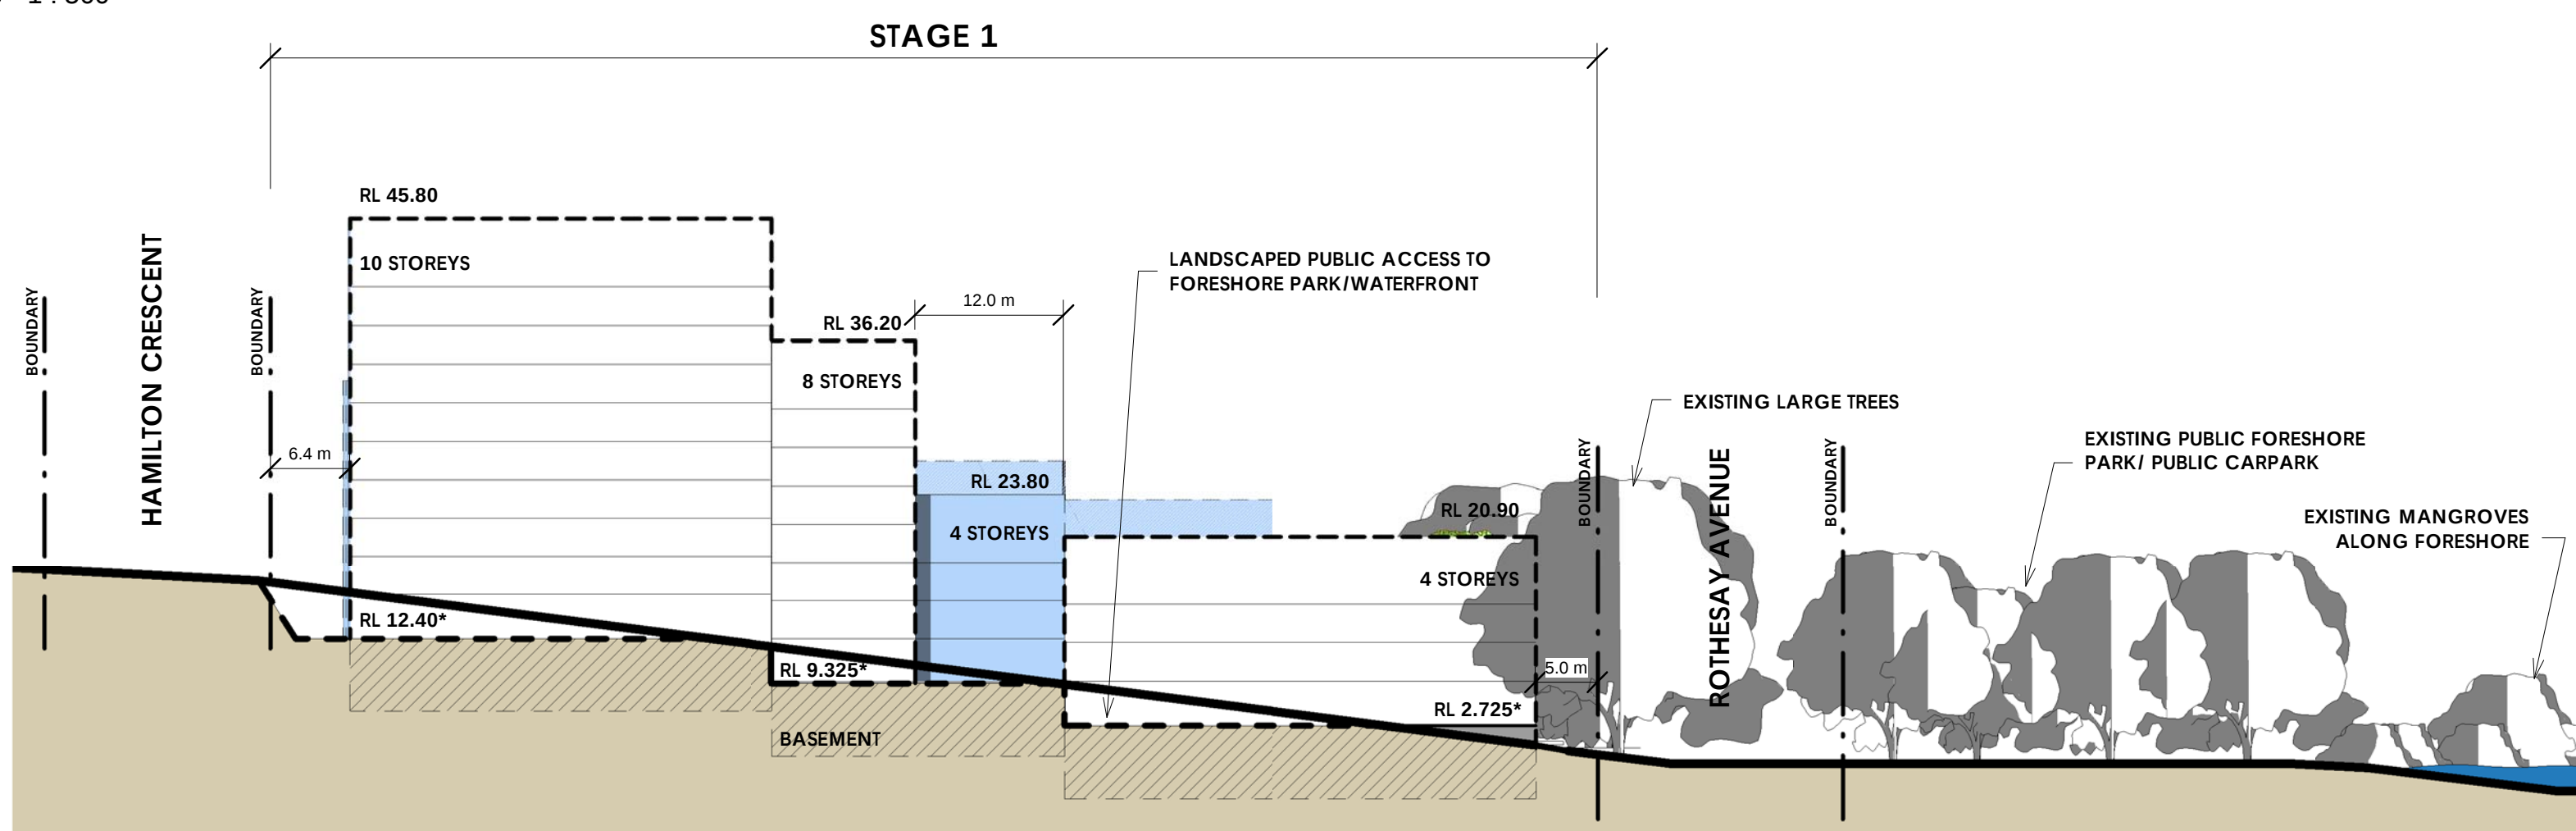

1. Elevation 2
2
FIGURE 14 REV 4
1 : 500

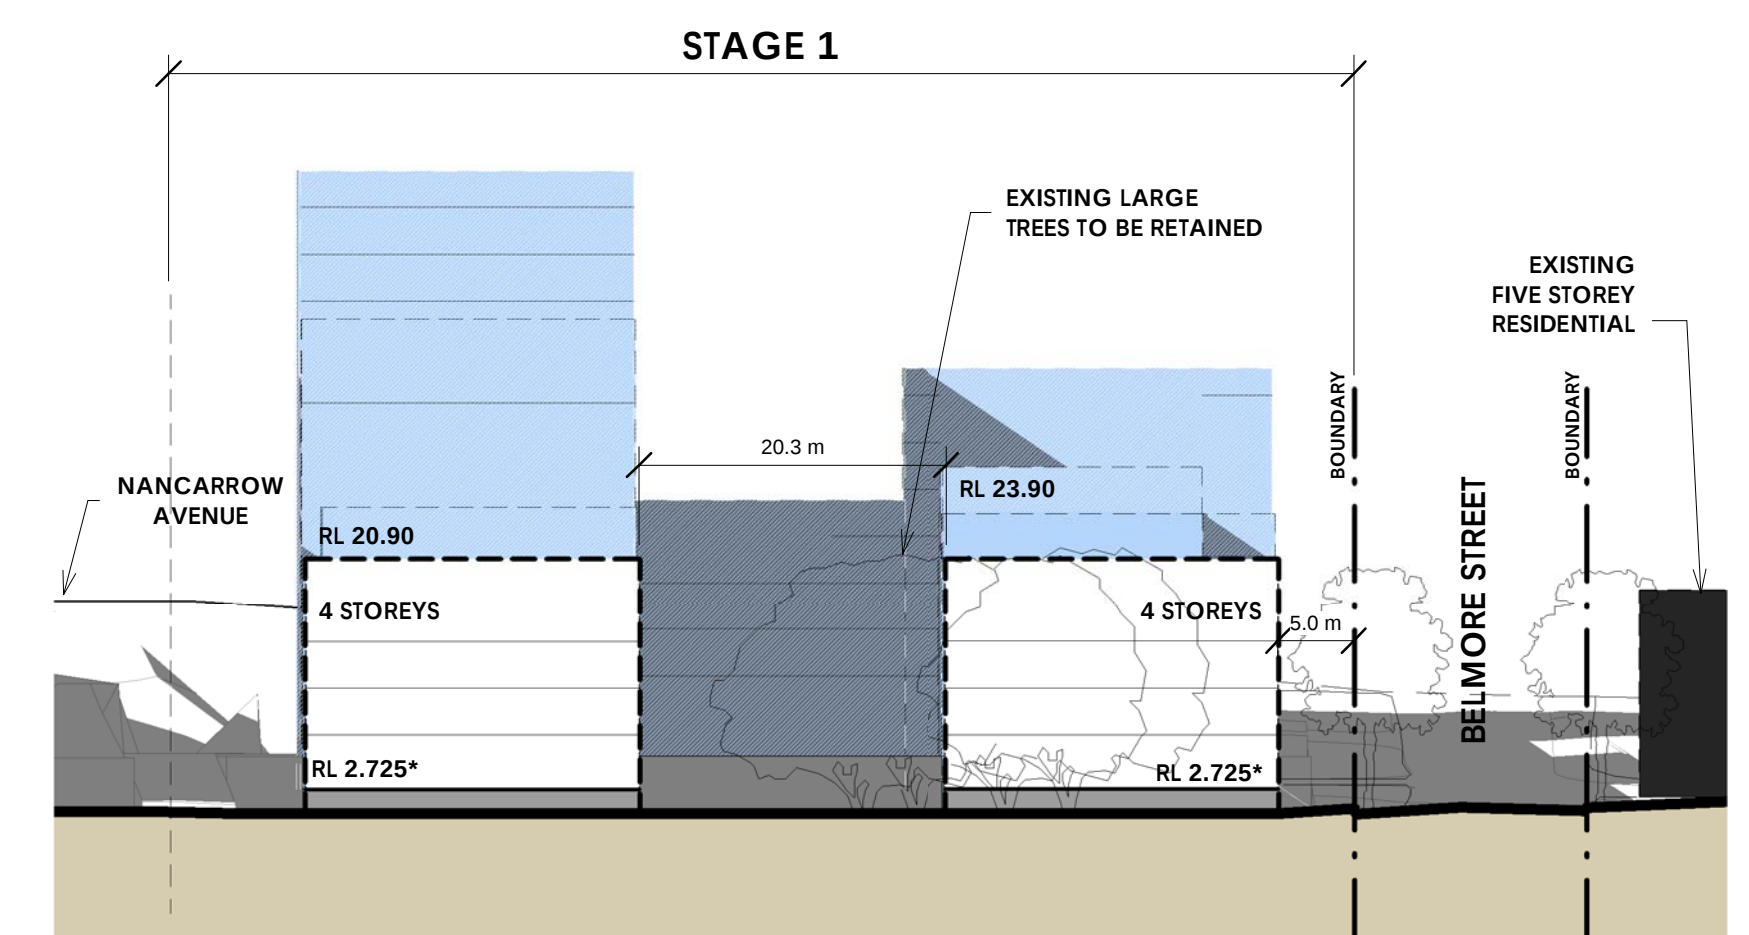


1. Rothesay Avenue
3
FIGURE 14 REV 4
1 : 500

NOTE: SCALED TO A1 SIZE SHEET. * ASSUMED GROUND RL AS PER METHOD OF DEFINING HEIGHT (PG 33, Fig 12)


2.




Key Plan 2
A
FIGURE 15 REV 4
1 : 2500

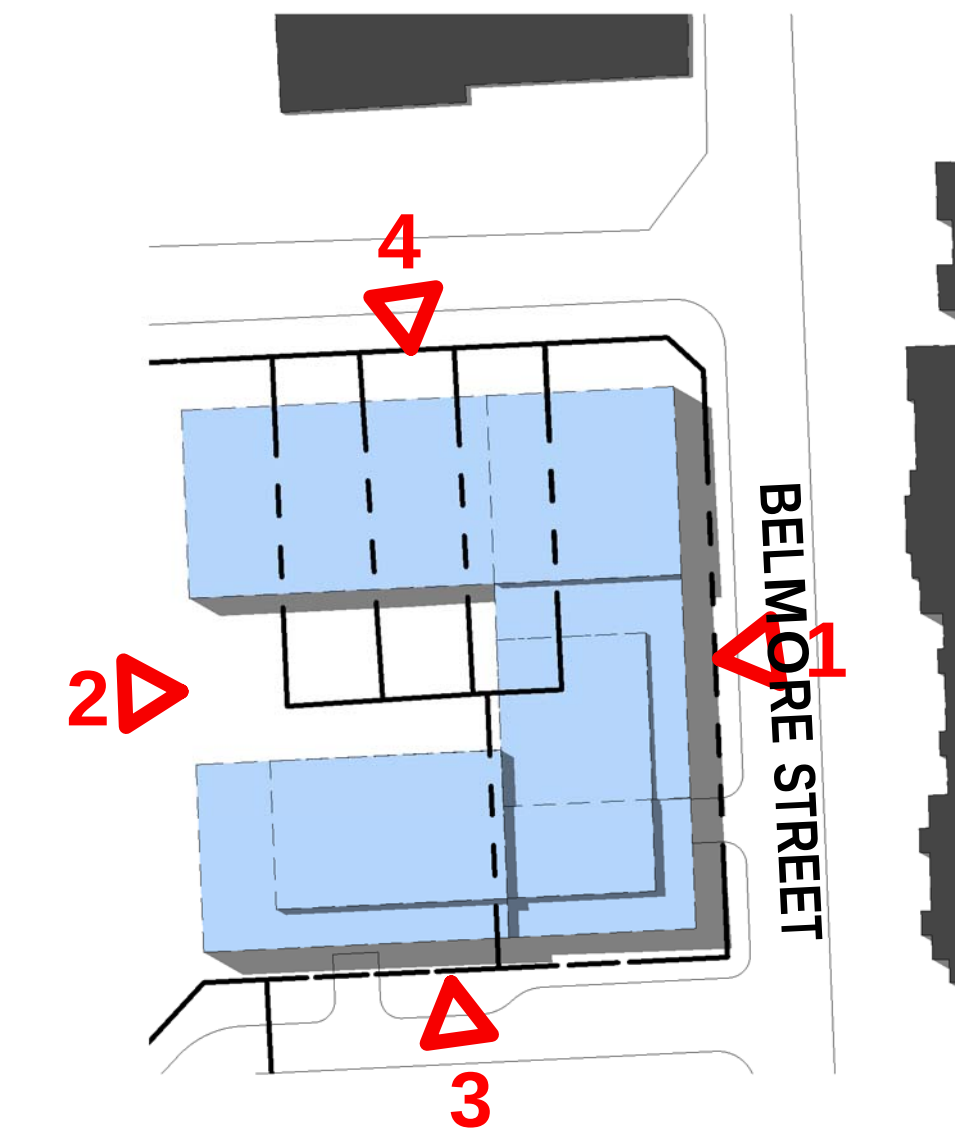


2. Building Envelope Plan
B
FIGURE 15 REV 4
1 : 1000

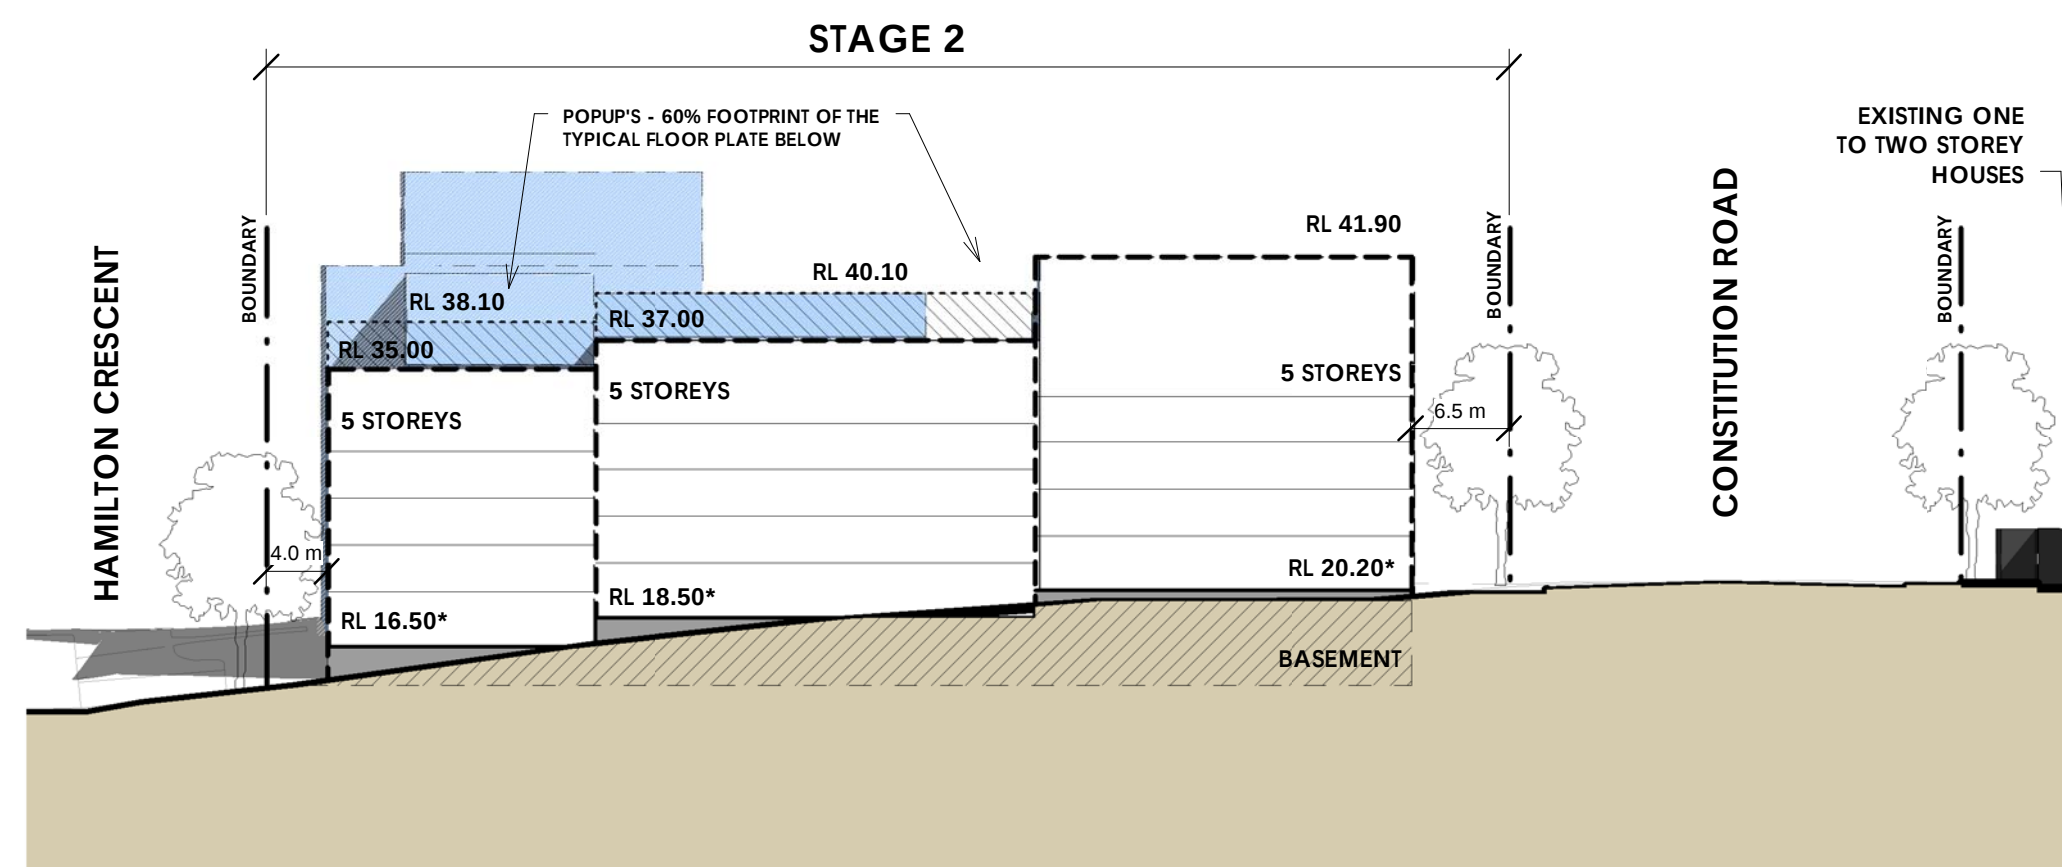


2. Belmore Street
1
FIGURE 15 REV 4
1 : 500

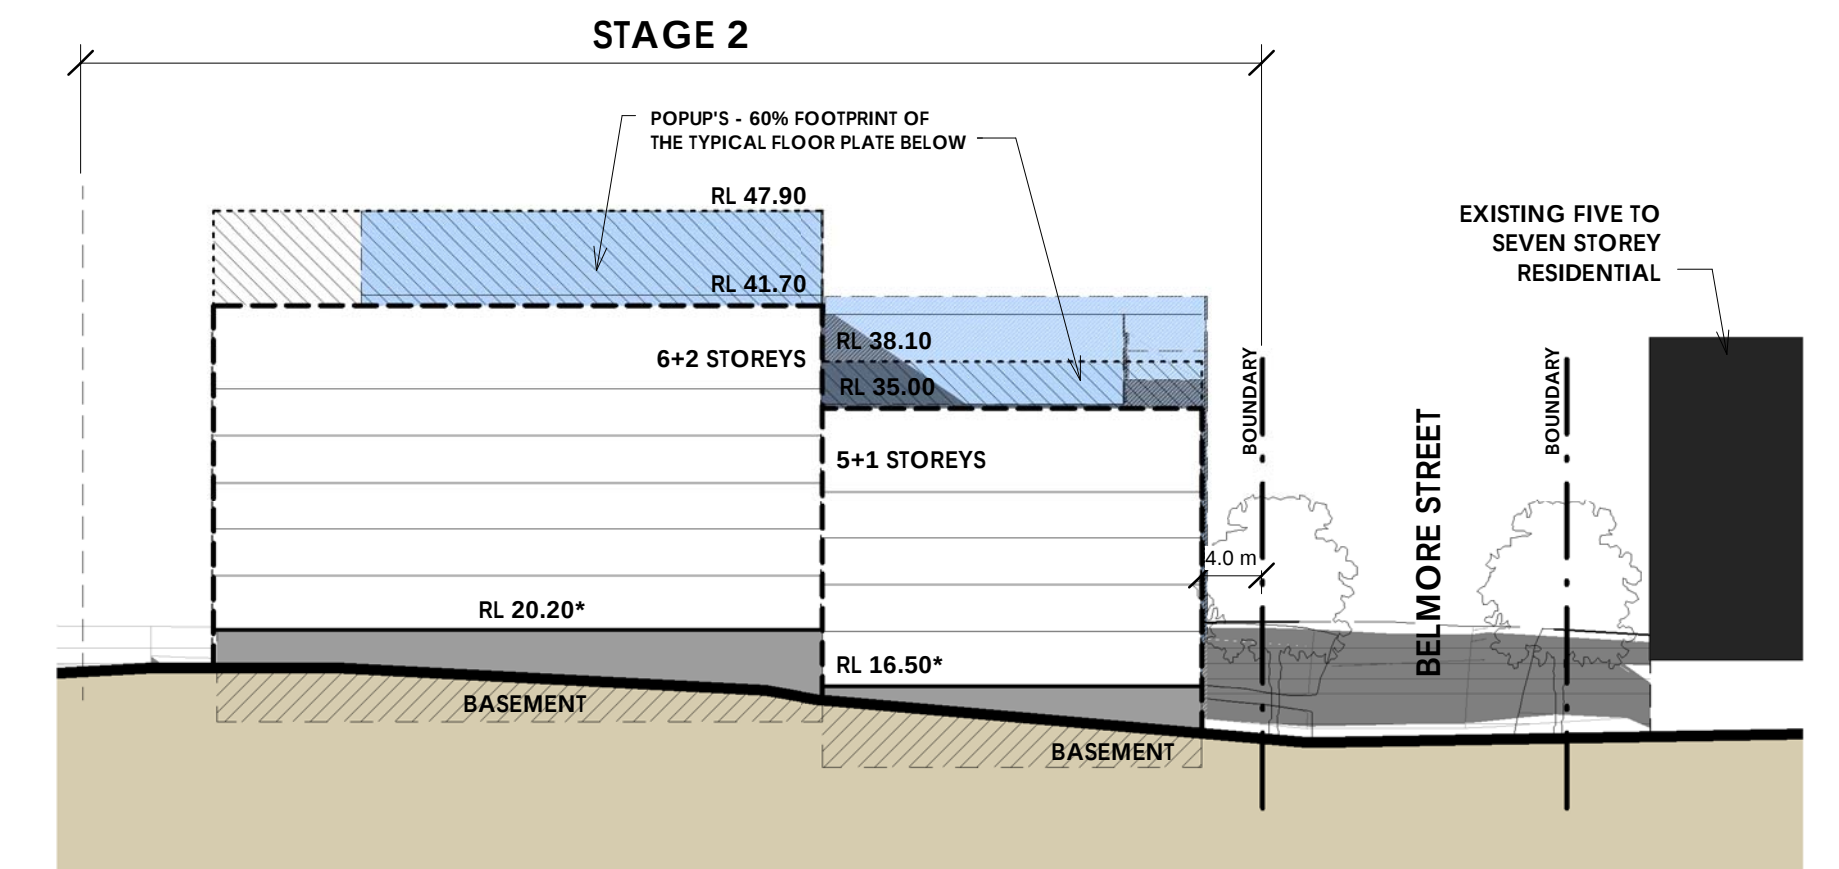

2. Nancarrow Ave - NORTH
3
FIGURE 15 REV 4
1 : 500

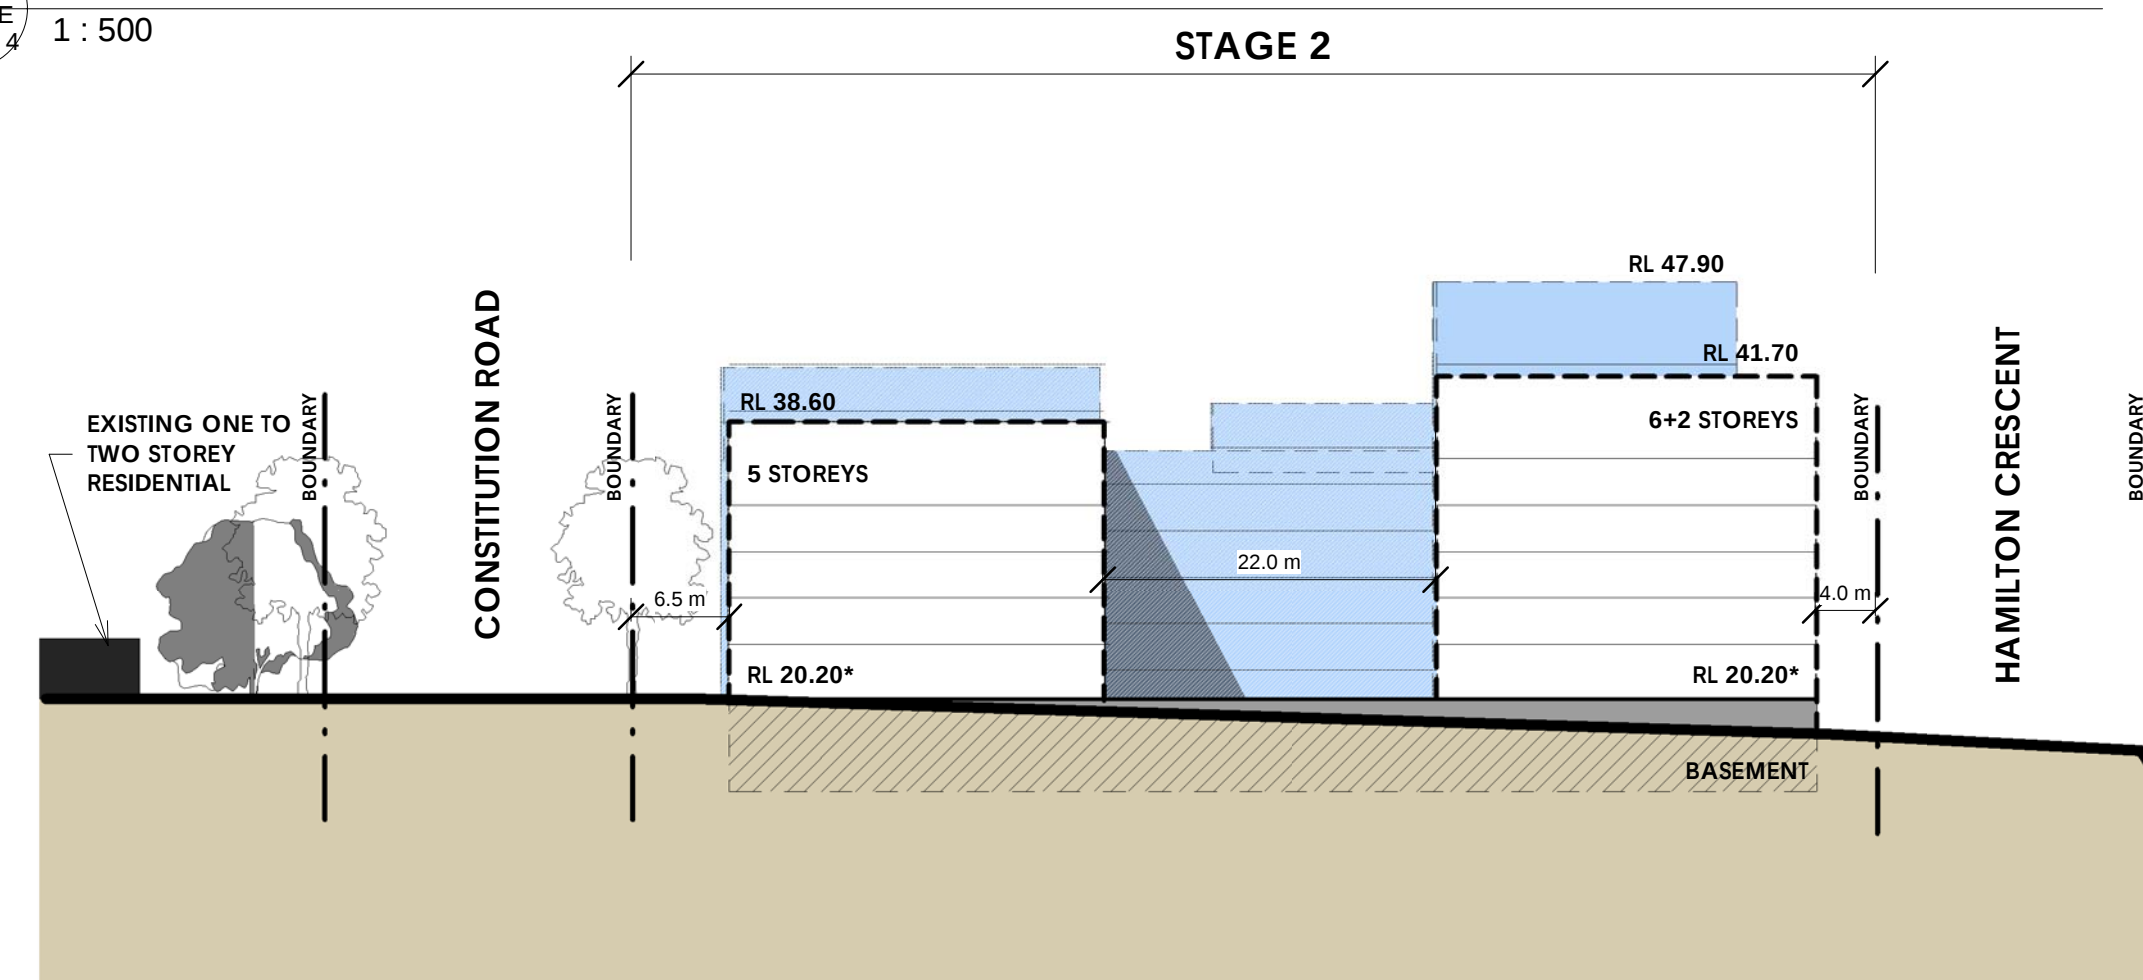


2. Elevation 2
2
FIGURE 15 REV 4
1 : 500

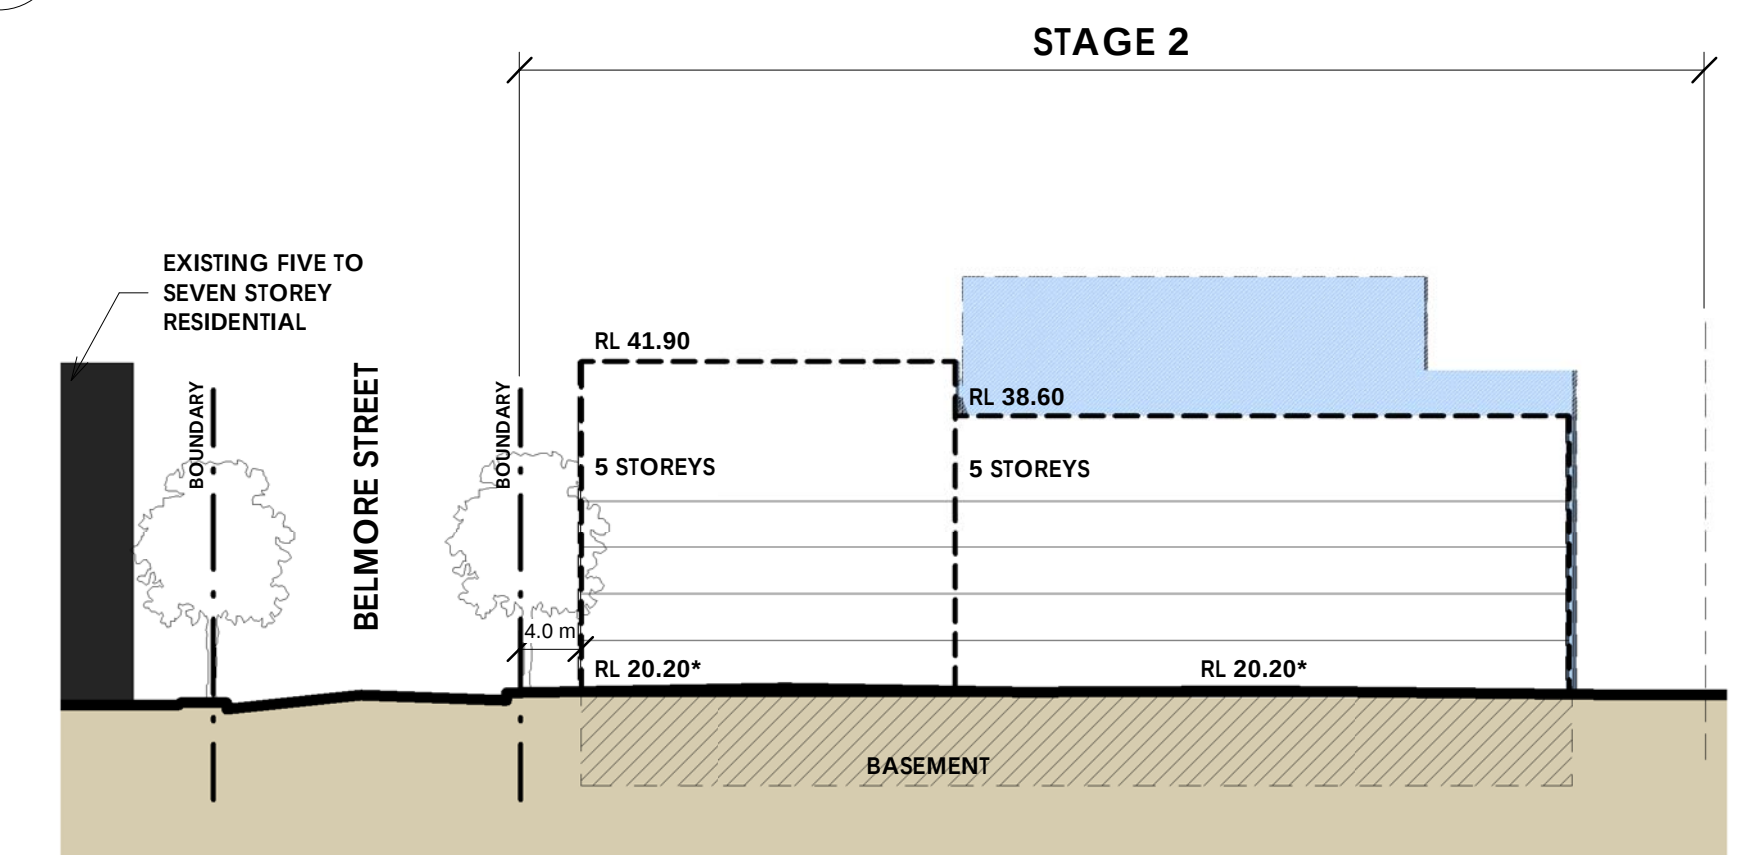


2. Constitution Road
4
FIGURE 15 REV 4
1 : 500

NOTE: SCALED TO A1 SIZE SHEET. * ASSUMED GROUND RL AS PER METHOD OF DEFINING HEIGHT (PG 33, Fig 12)


3.

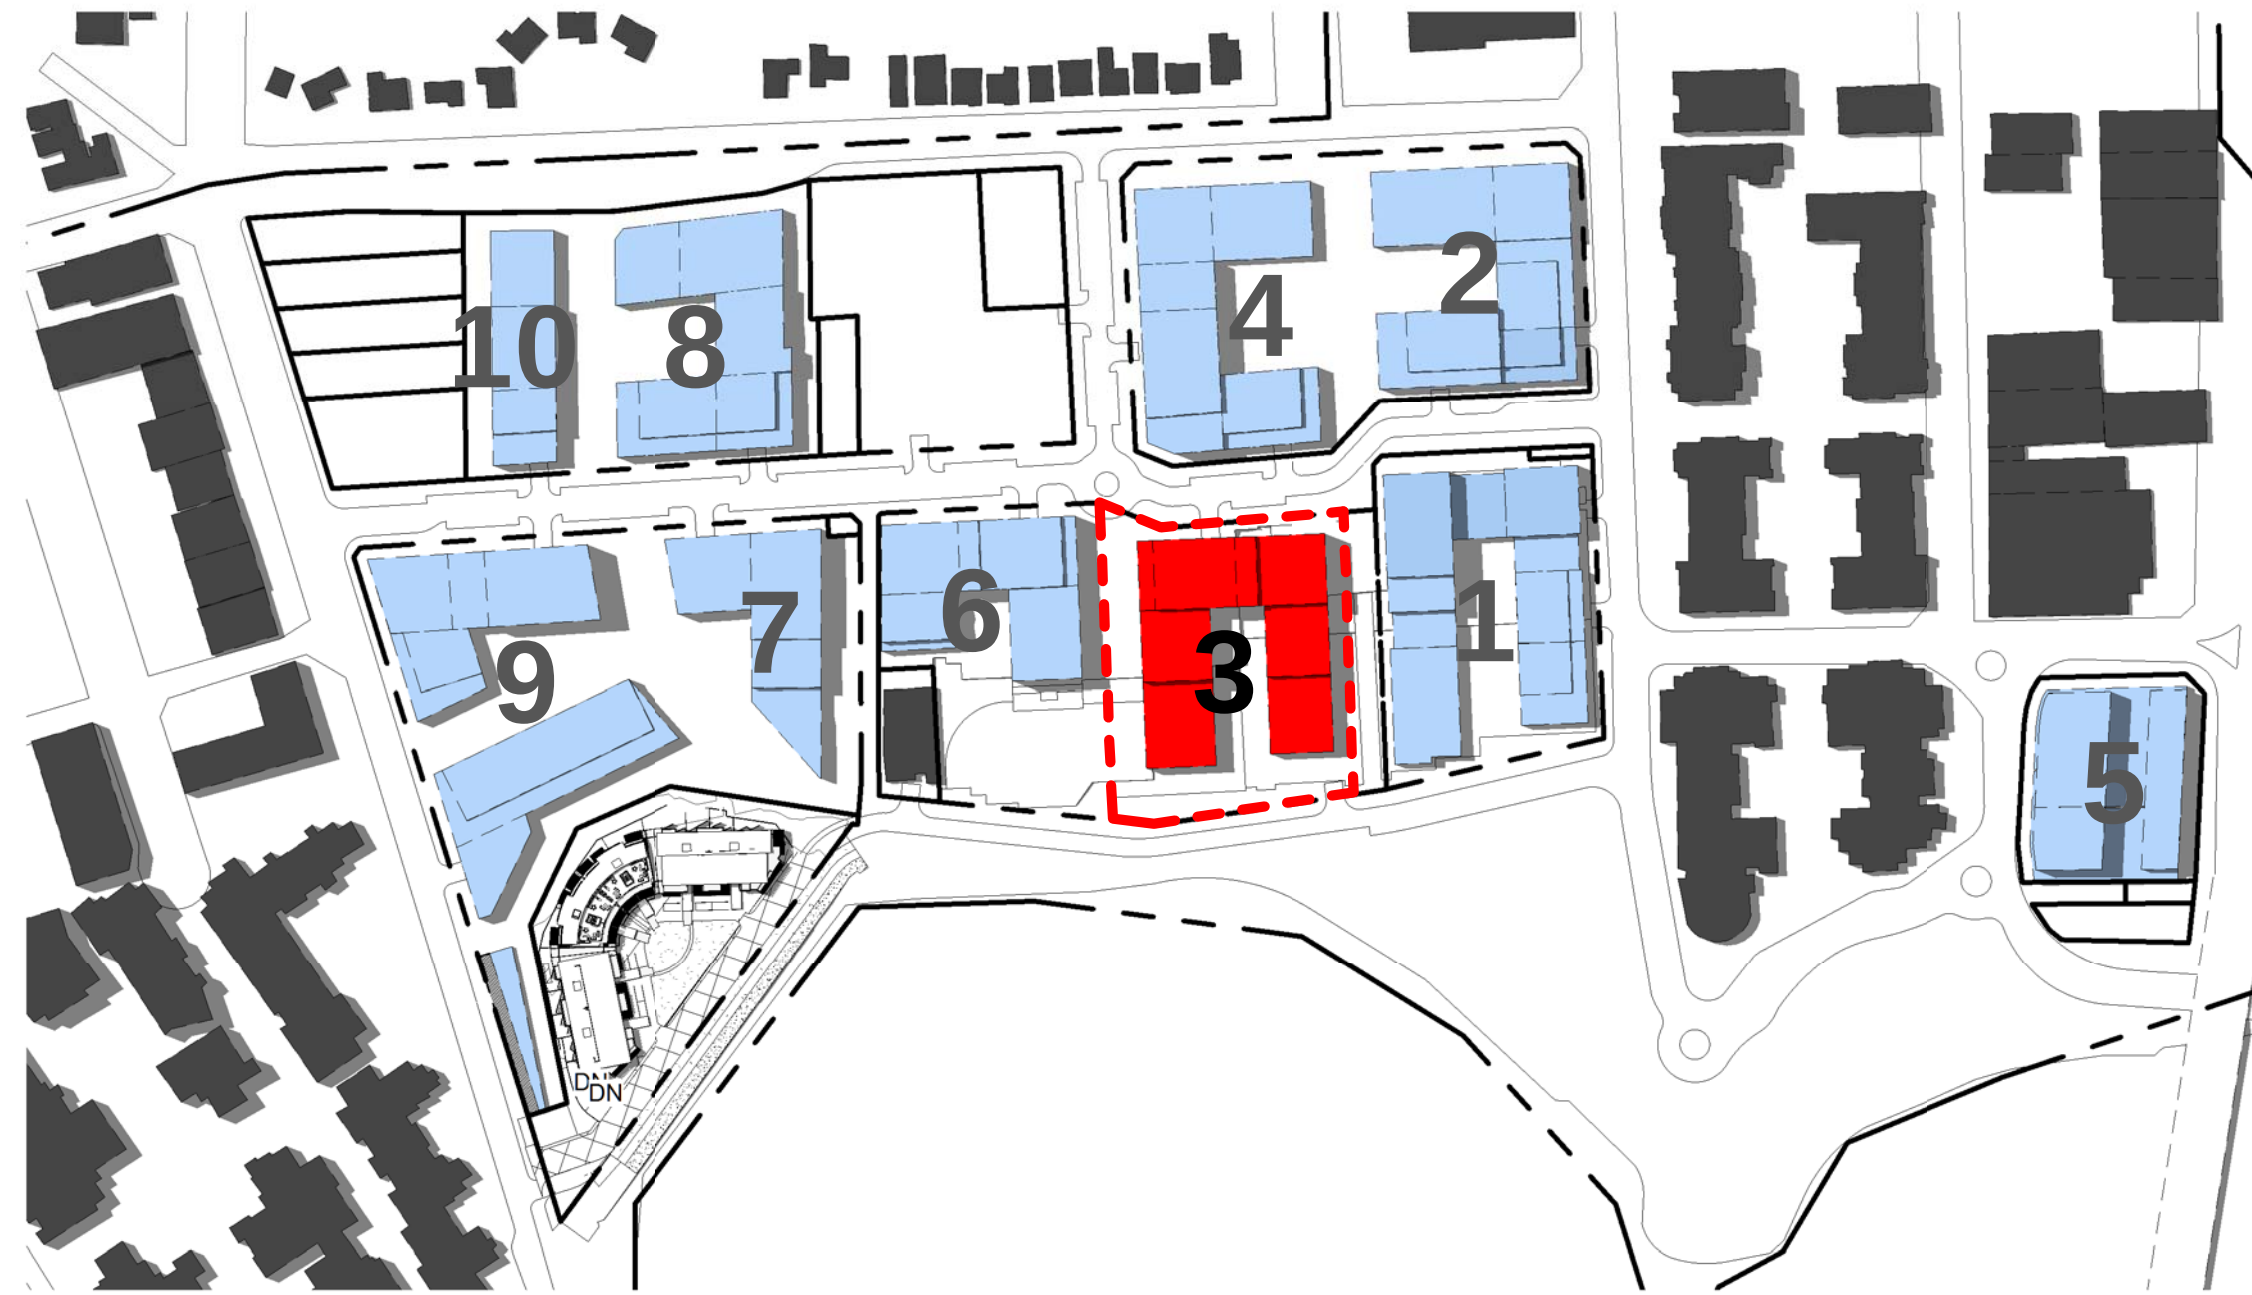


Key Plan 3
A
FIGURE 16 REV 4
1 : 2500

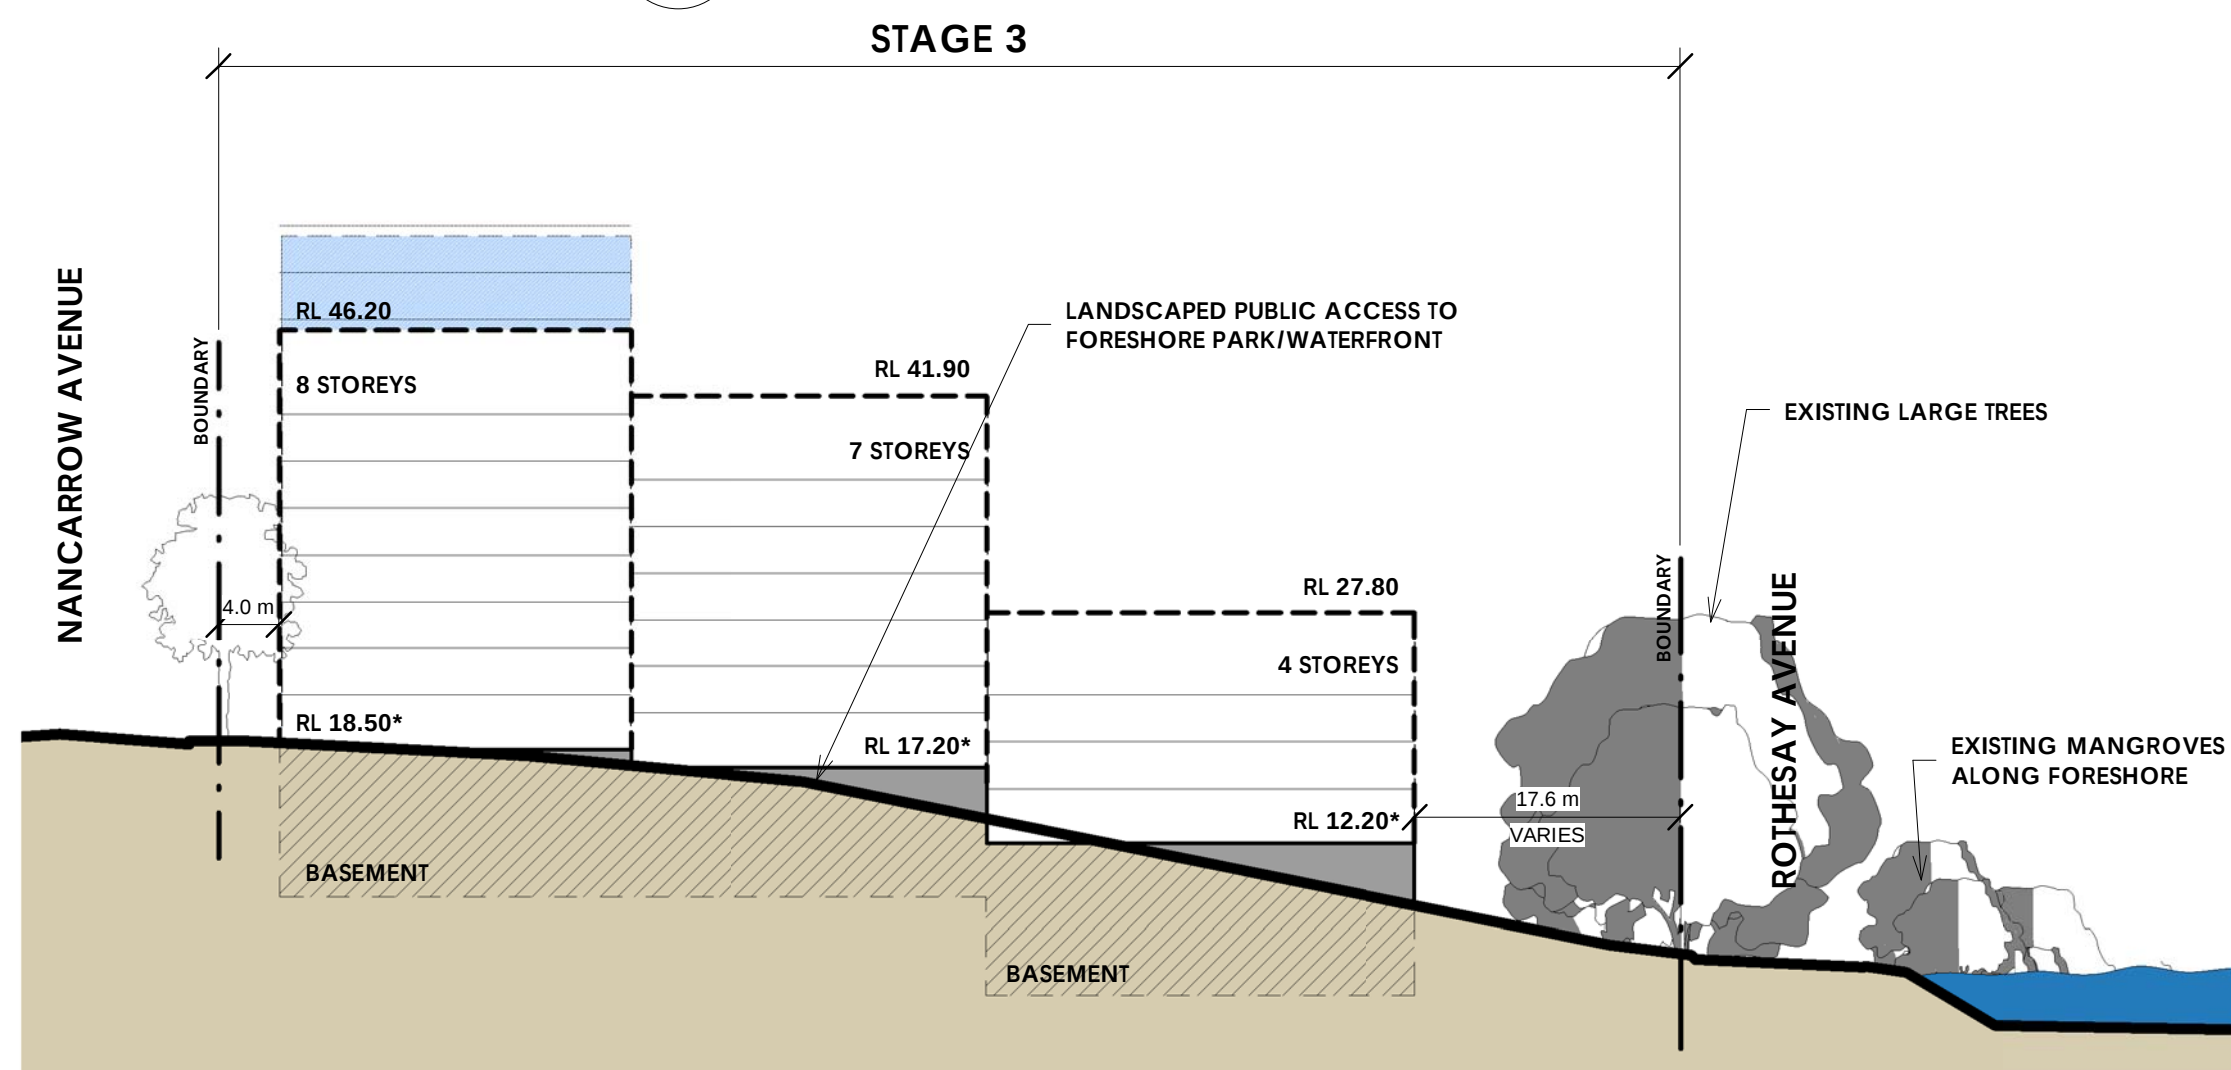


3. Elevation 1
1
FIGURE 16 REV 4
1 : 500

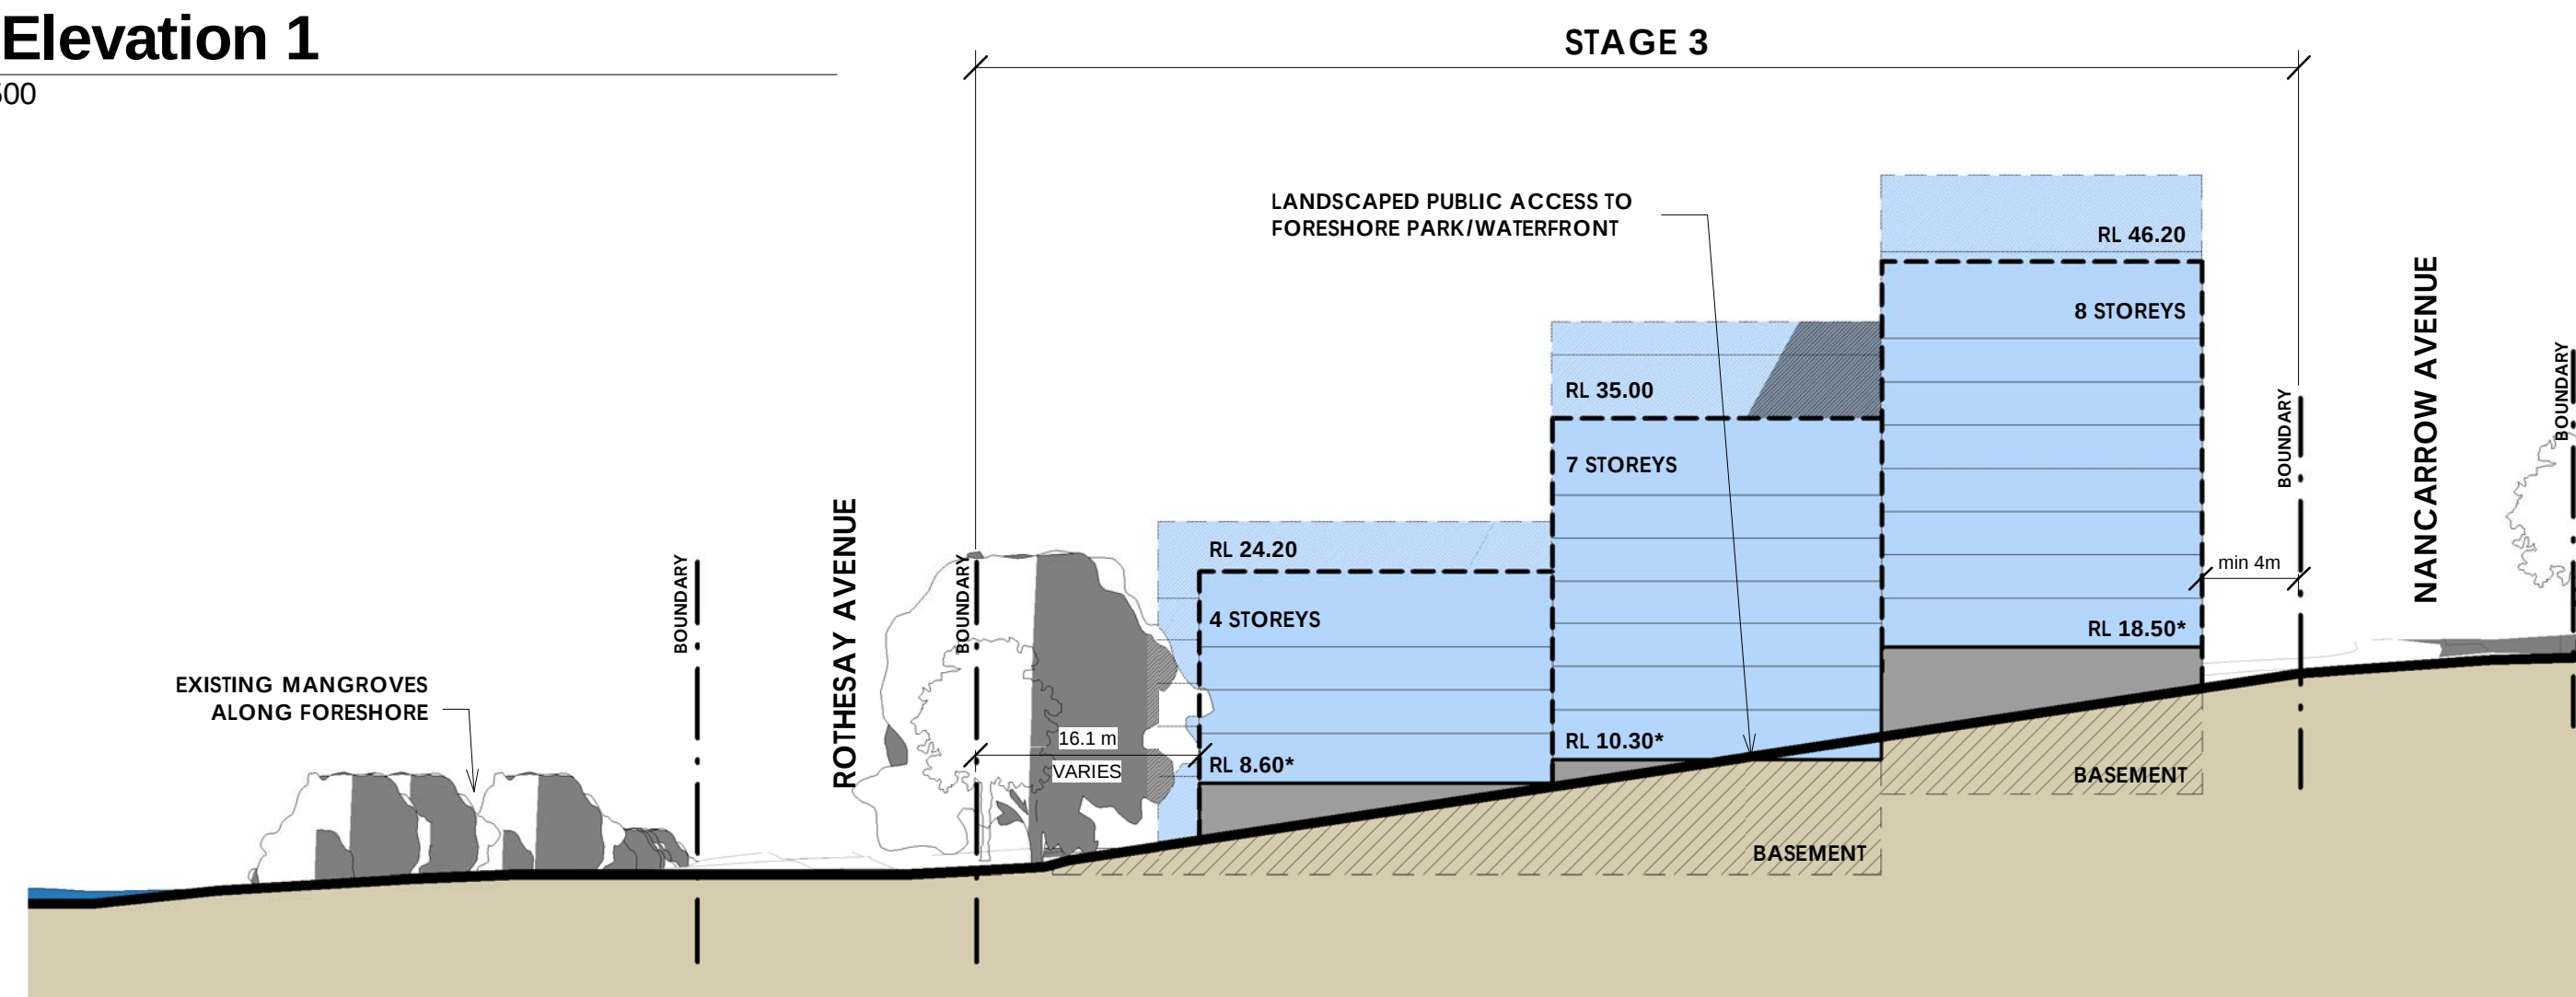


3. Elevation 2
2
FIGURE 16 REV 4
1 : 500

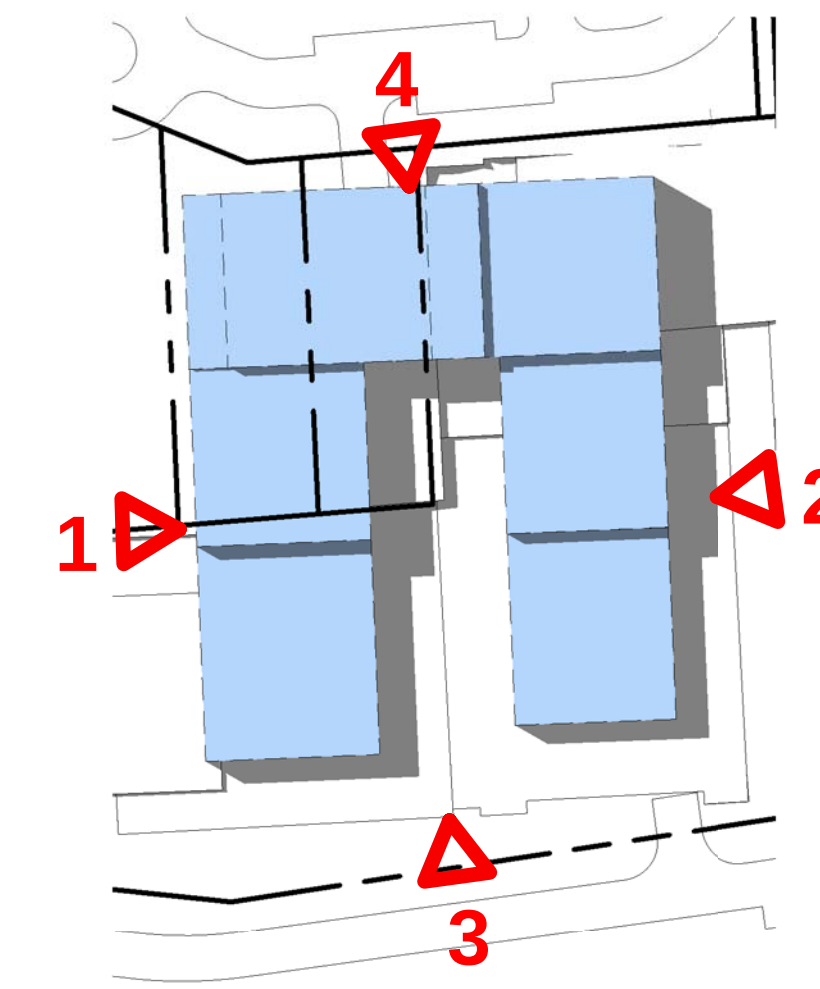

3. Building Envelope Plan
B
FIGURE 16 REV 4
1 : 1000

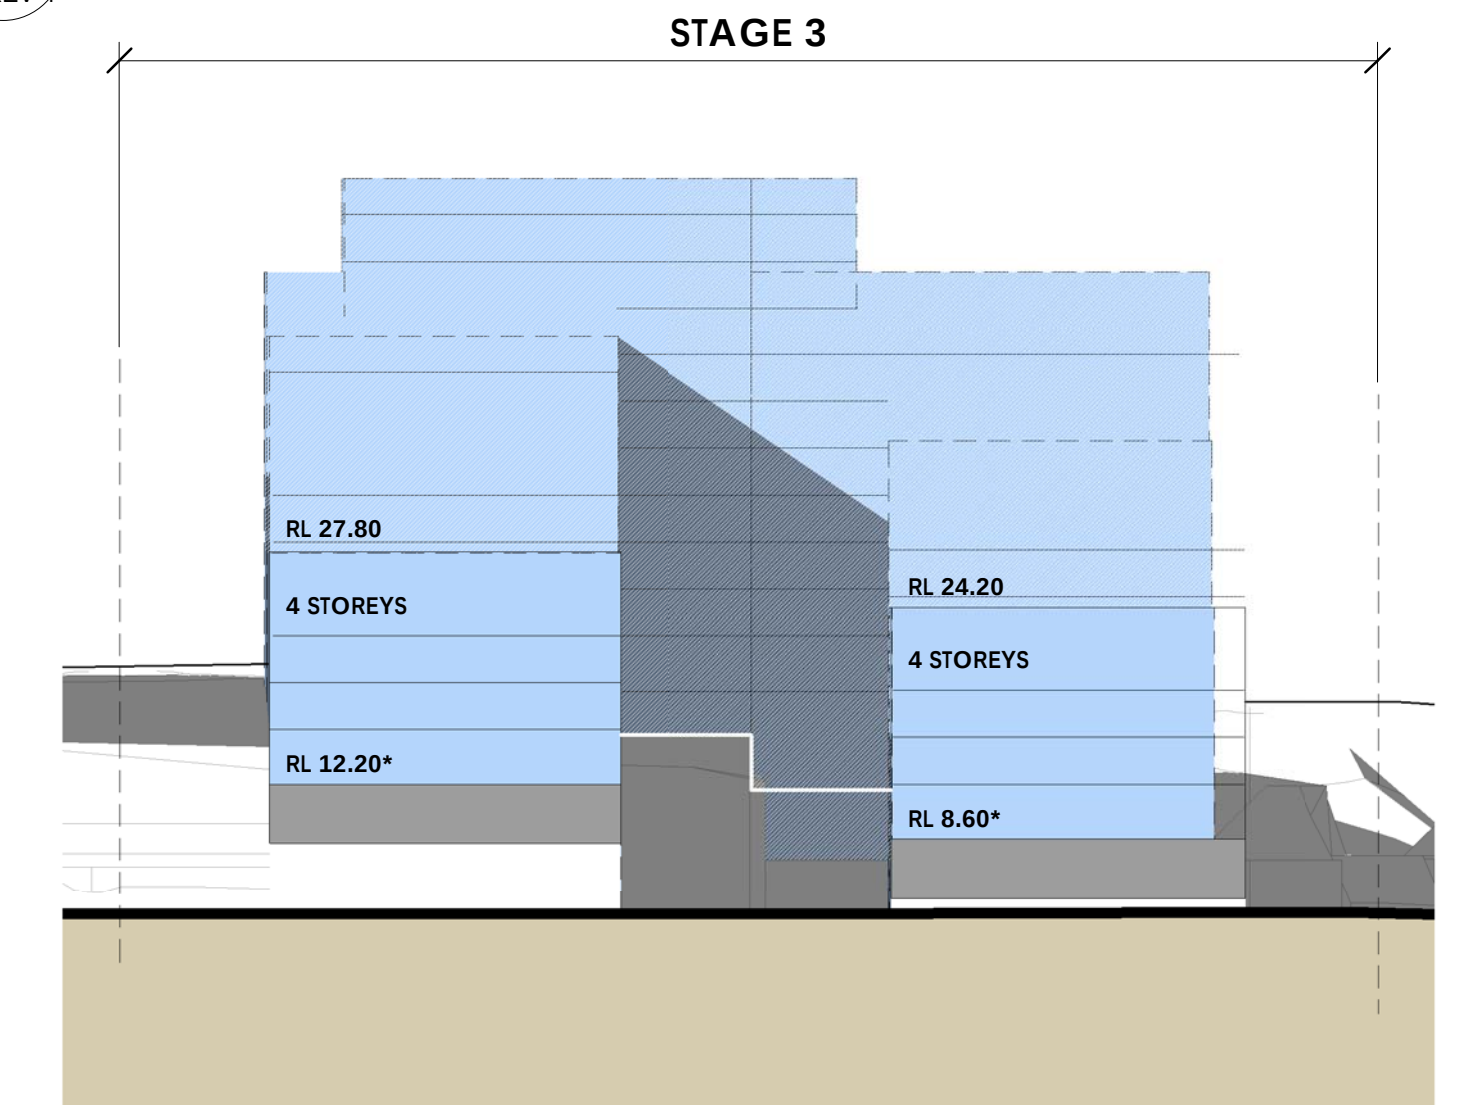

3. Rothesay Avenue
3
FIGURE 16 REV 4
1 : 500

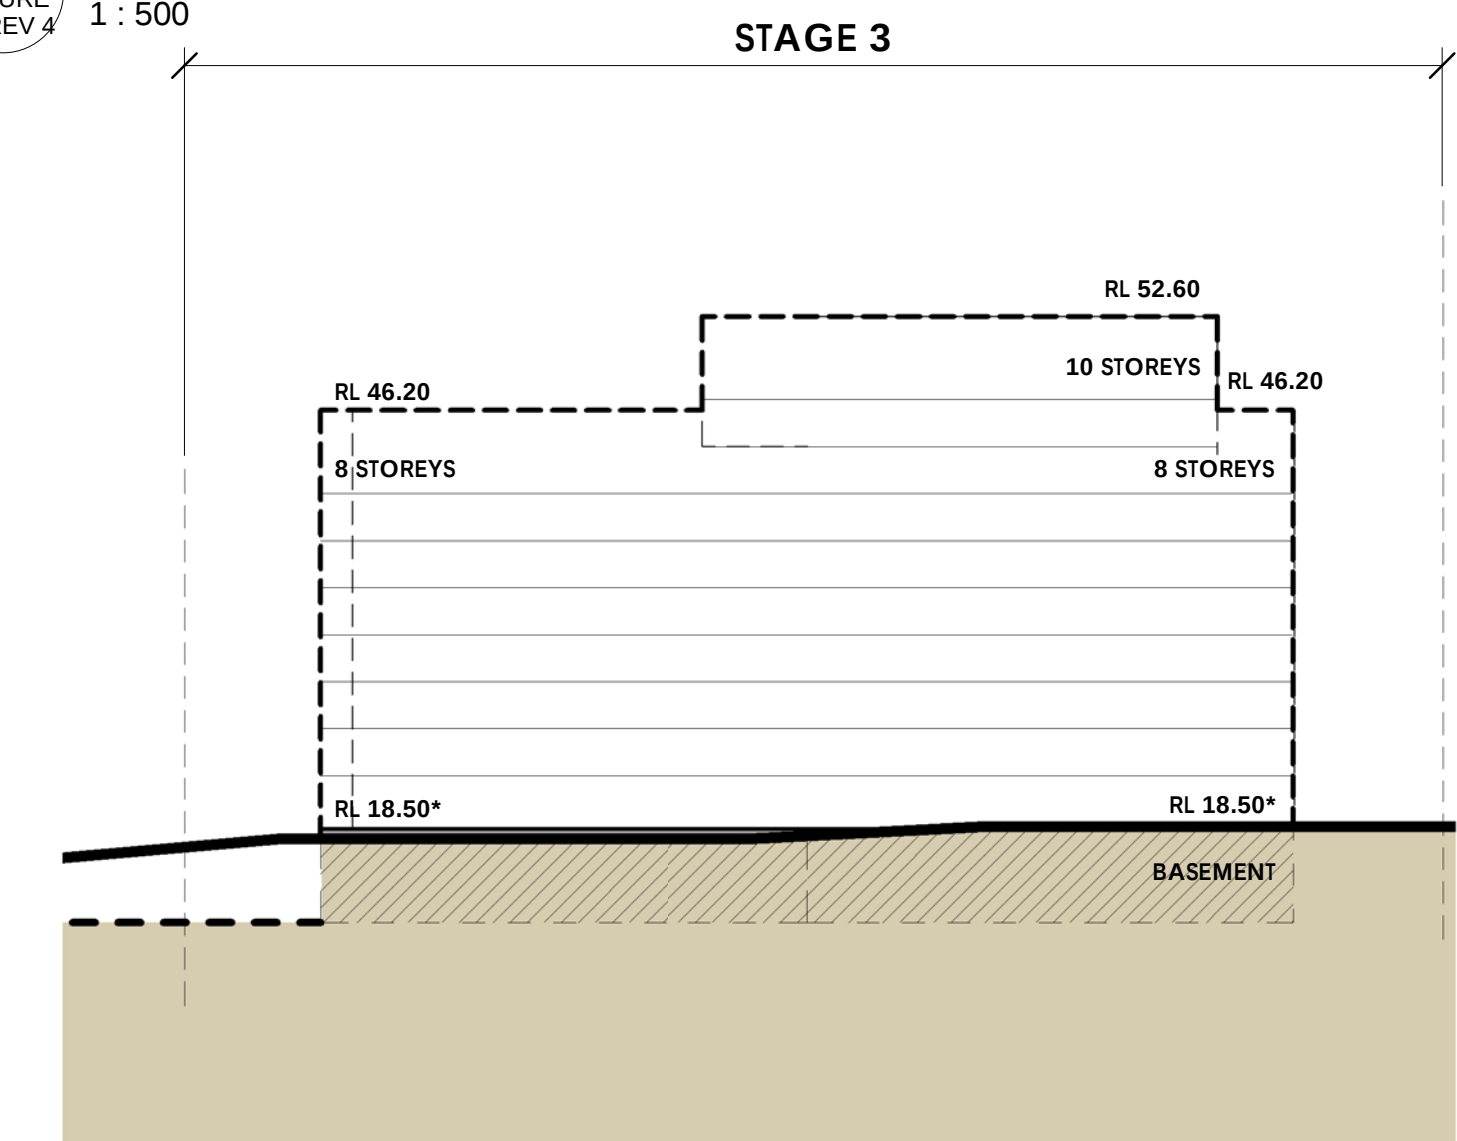


3. Nanarrow Avenue - South
4
FIGURE 16 REV 4
1 : 500

NOTE: SCALED TO A1 SIZE SHEET. * ASSUMED GROUND RL AS PER METHOD OF DEFINING HEIGHT (PG 33, Fig 12)


4.




Key Plan 4
A
FIGURE
17 REV 4
1 : 2500

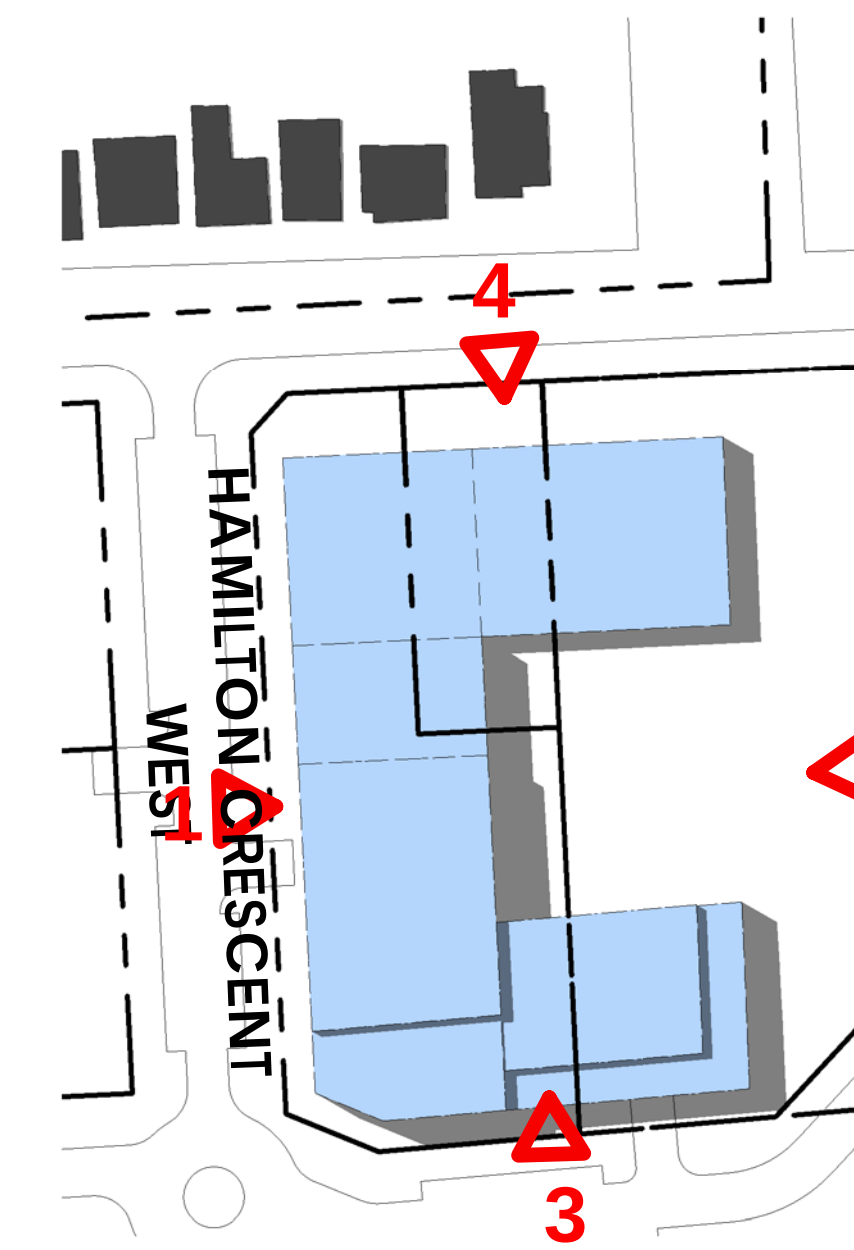


4. Building Envelope Plan
B
FIGURE
17 REV 4
1 : 1000

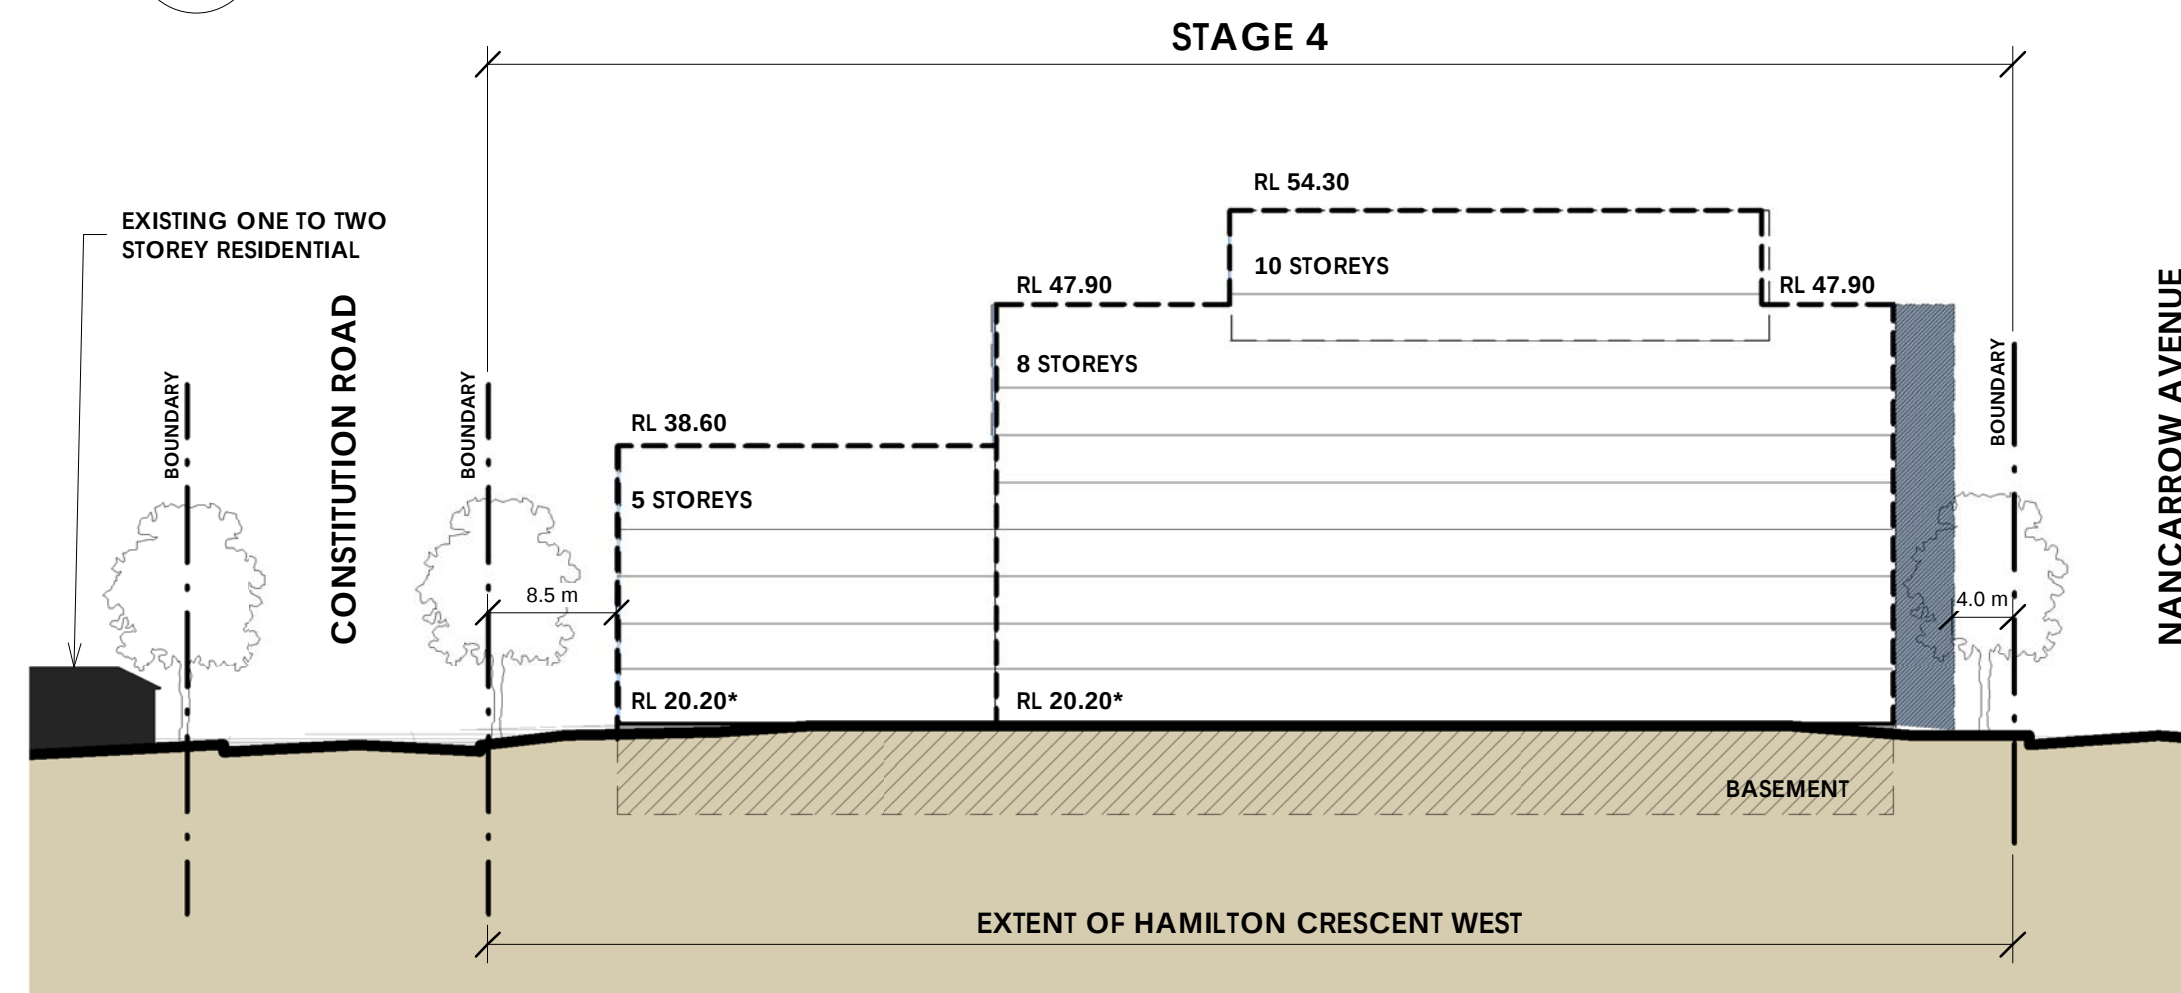


4. Hamilton Crescent - East
1
FIGURE
17 REV 4
1 : 500

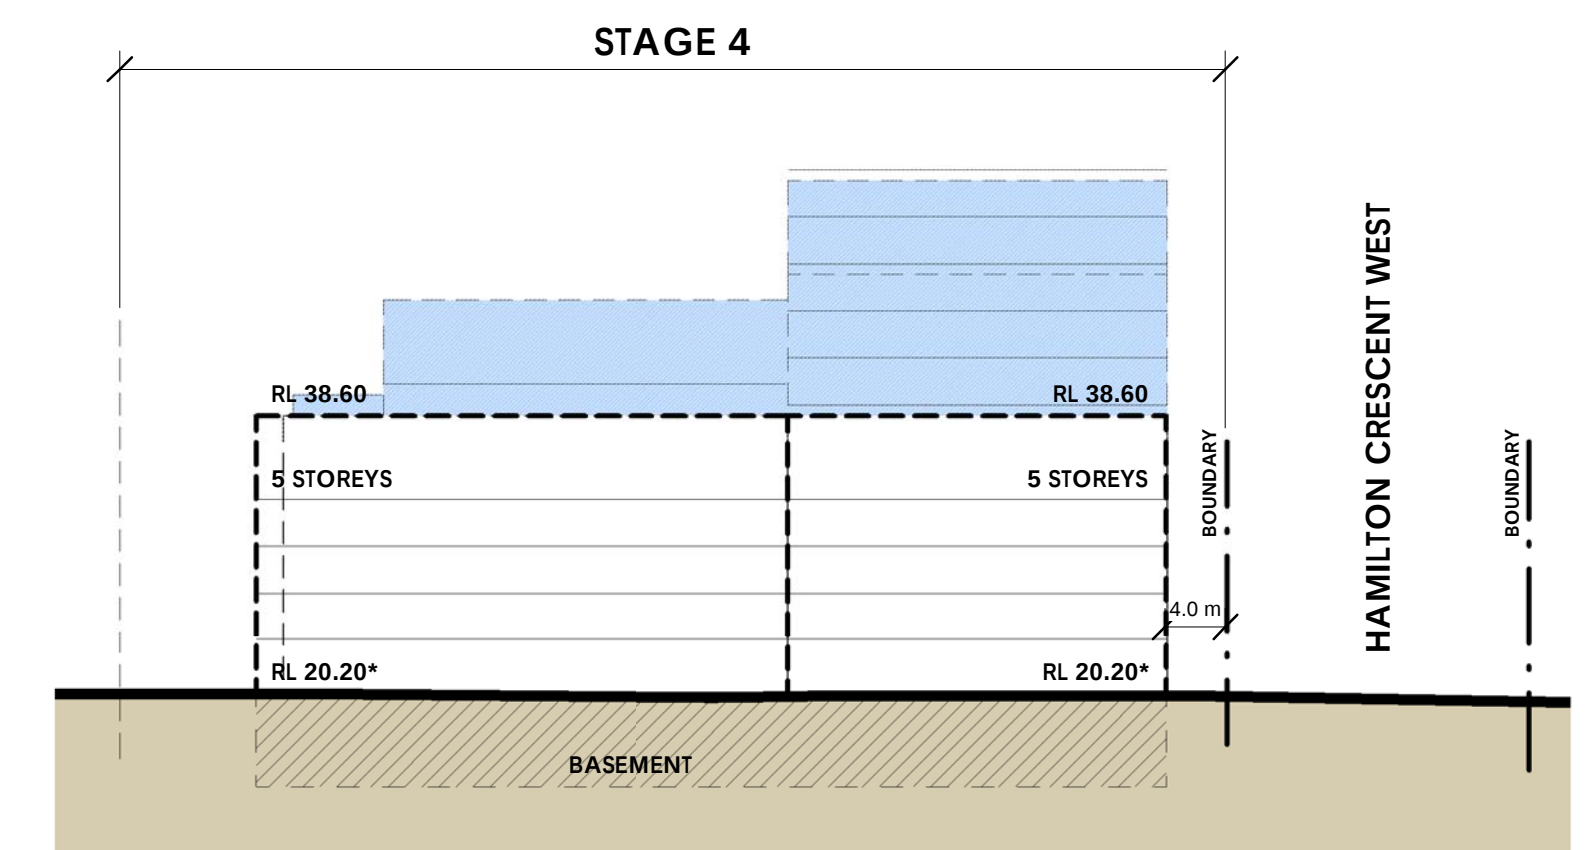

4. Constitution Road
4
FIGURE
17 REV 4
1 : 500

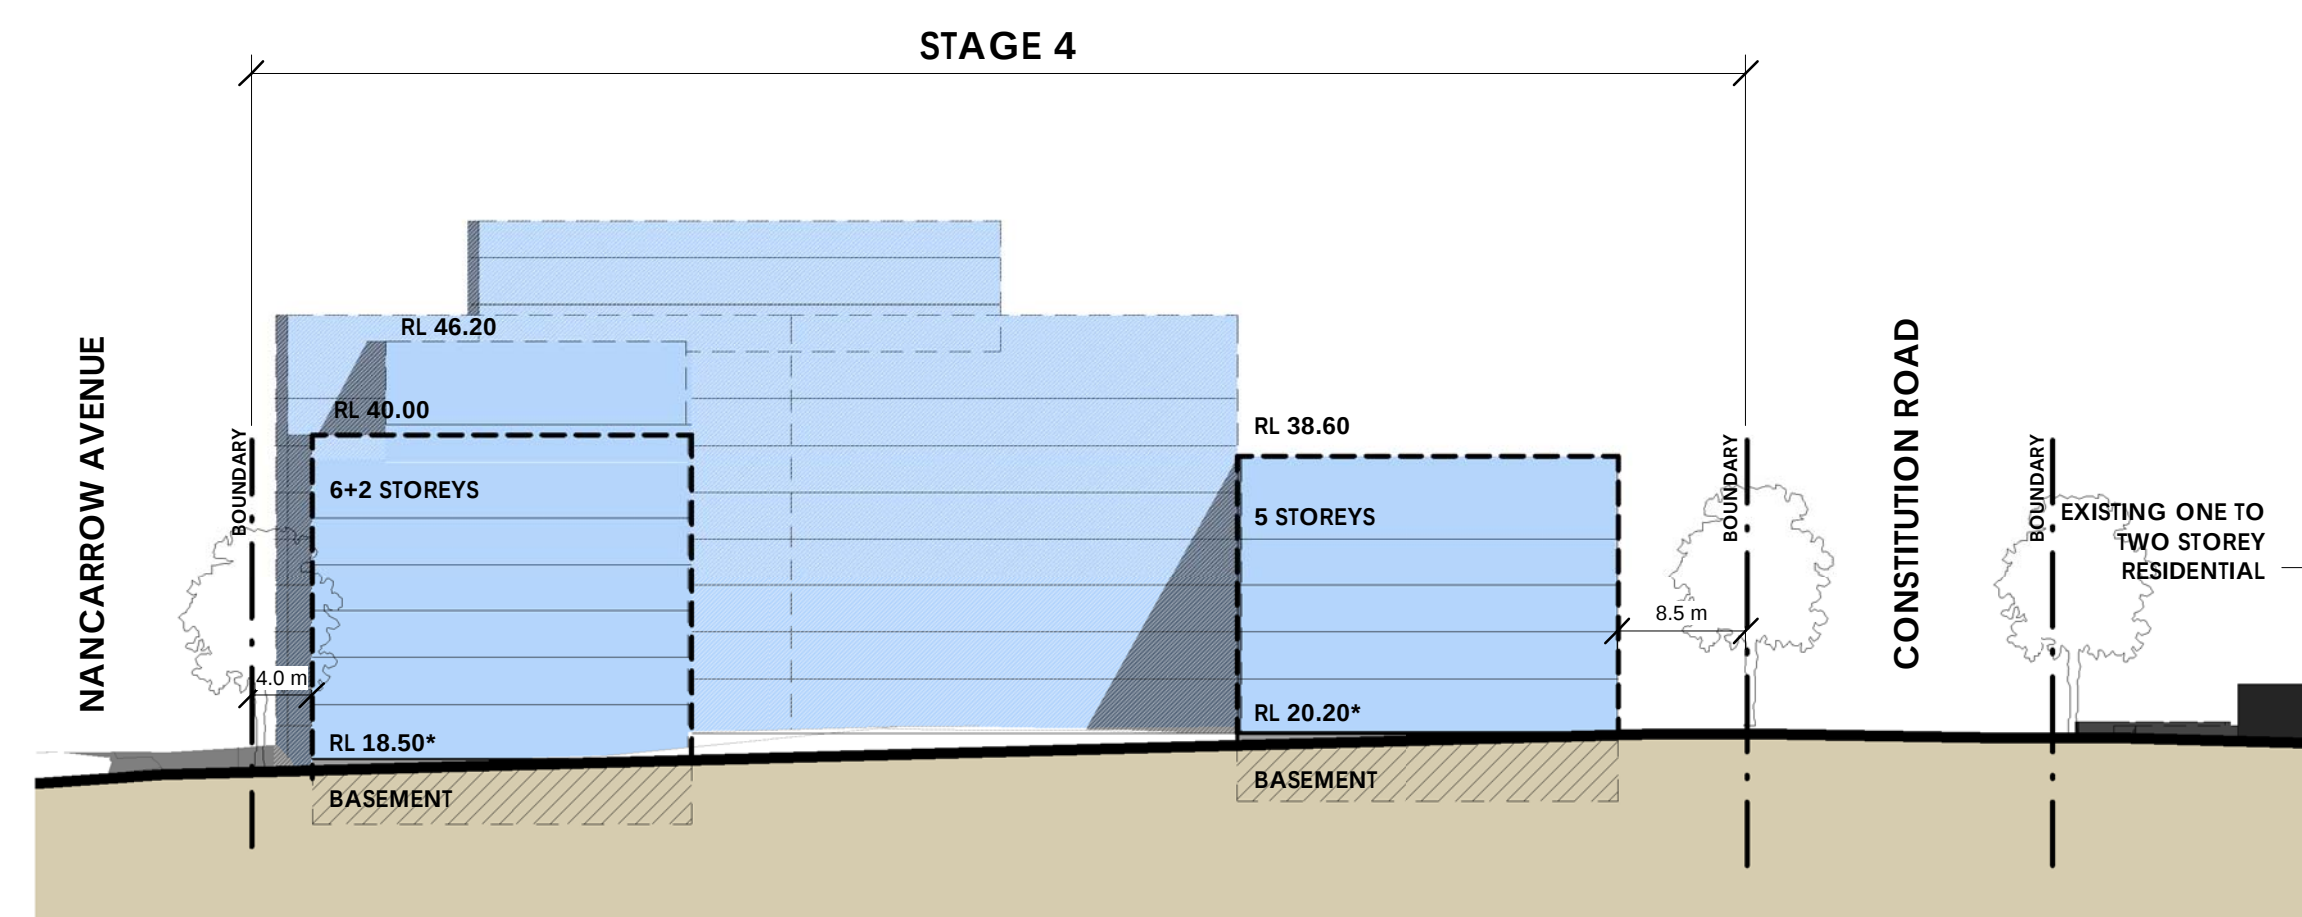

4. Elevation 2
2
FIGURE
17 REV 4
1 : 500

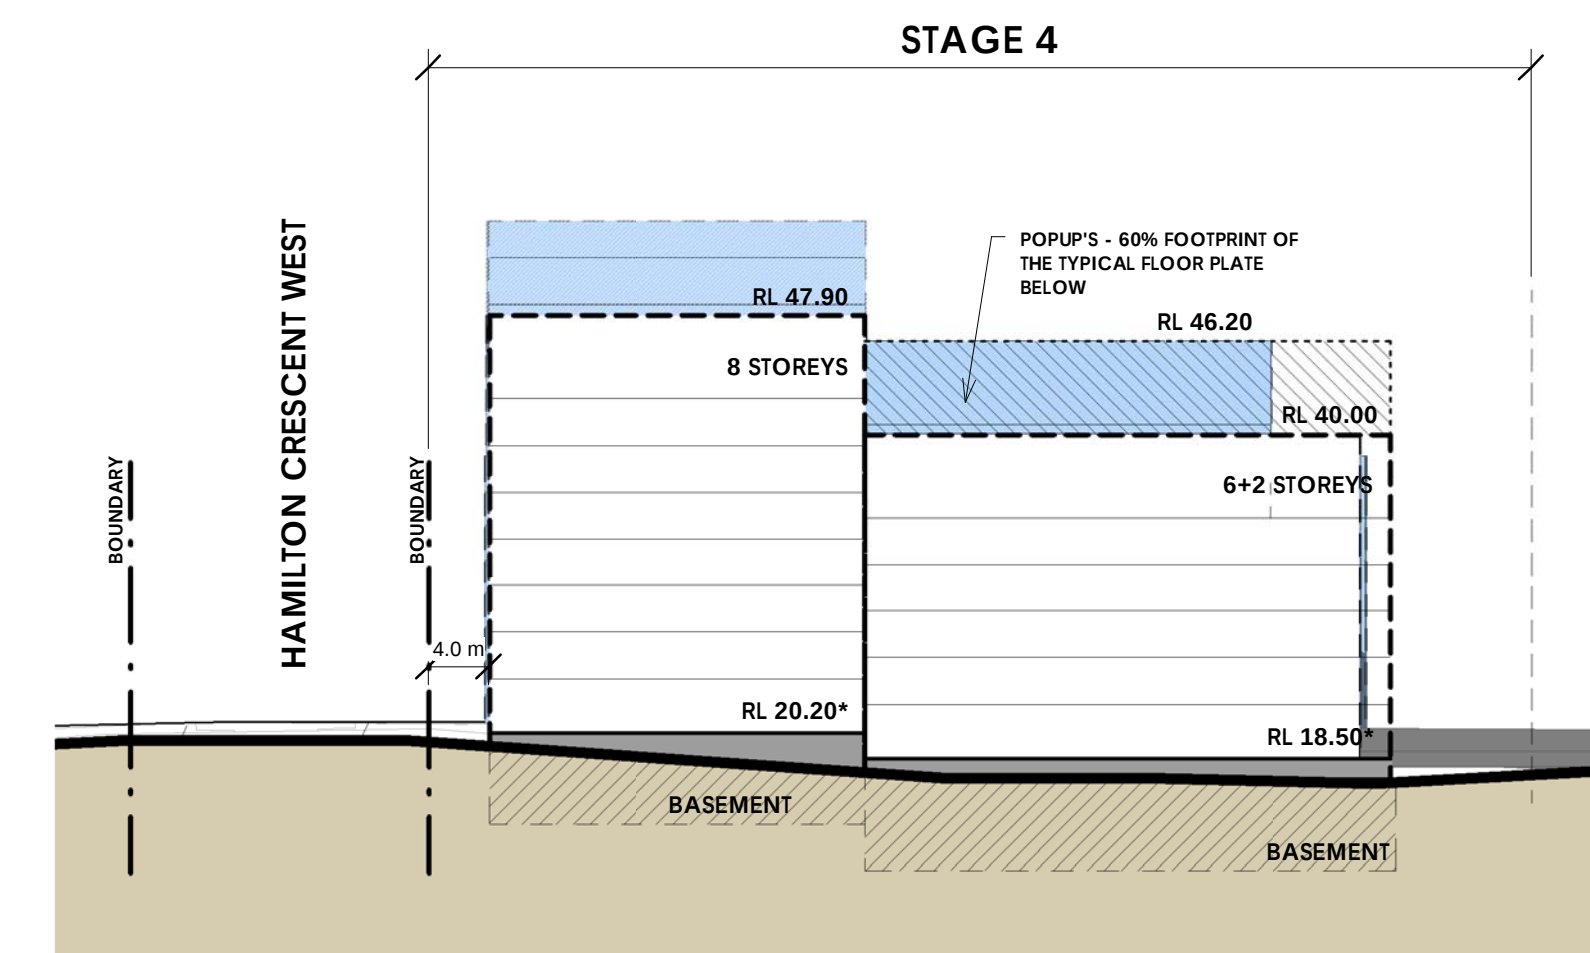


4. Nancarrow Ave - NORTH
3
FIGURE
17 REV 4
1 : 500

NOTE: SCALED TO A1 SIZE SHEET. * ASSUMED GROUND RL AS PER METHOD OF DEFINING HEIGHT (PG 33, Fig 12)


5.




Key Plan 5
FIGURE 18 REV 4
1 : 2500

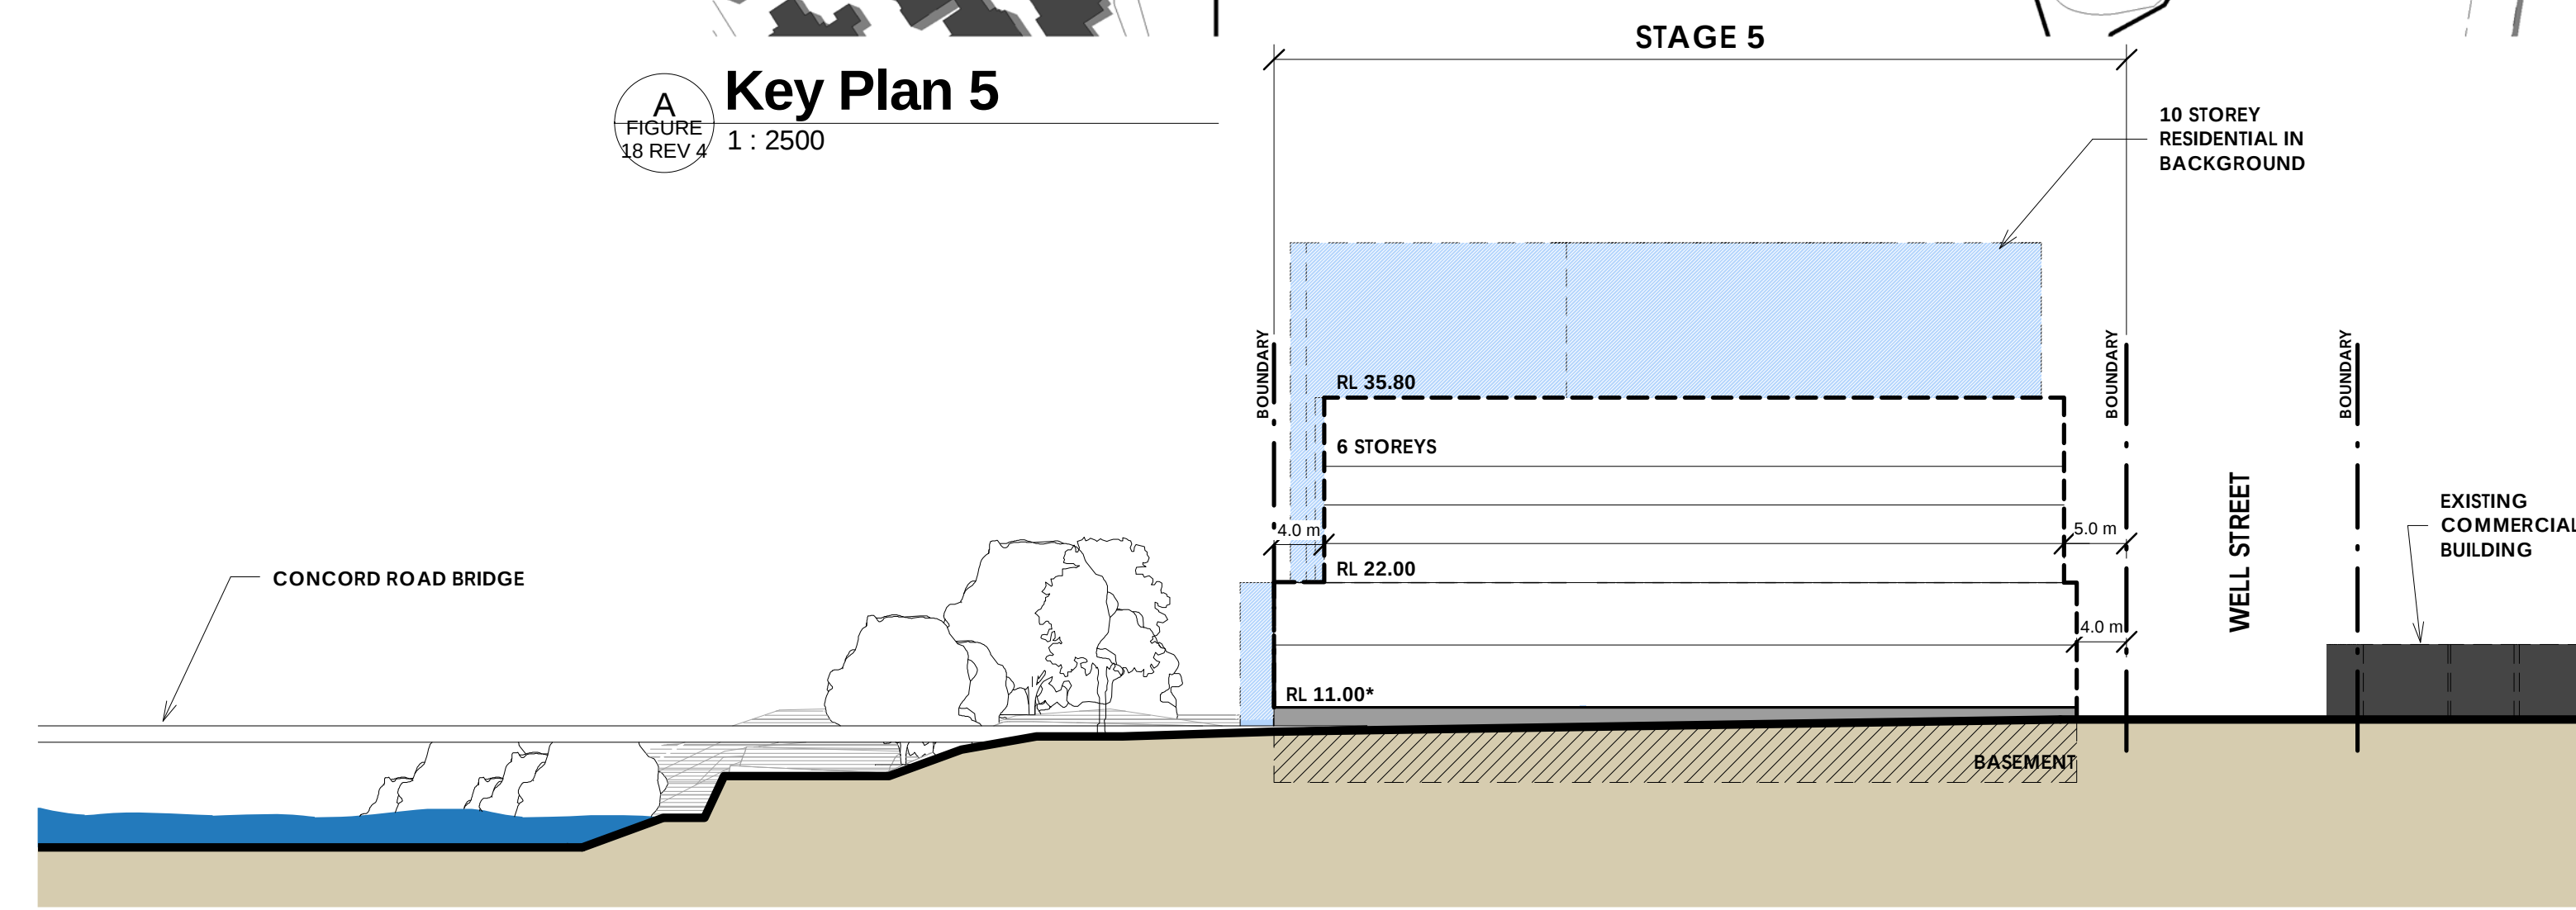


1 Church Street
FIGURE 18 REV 4
1 : 500

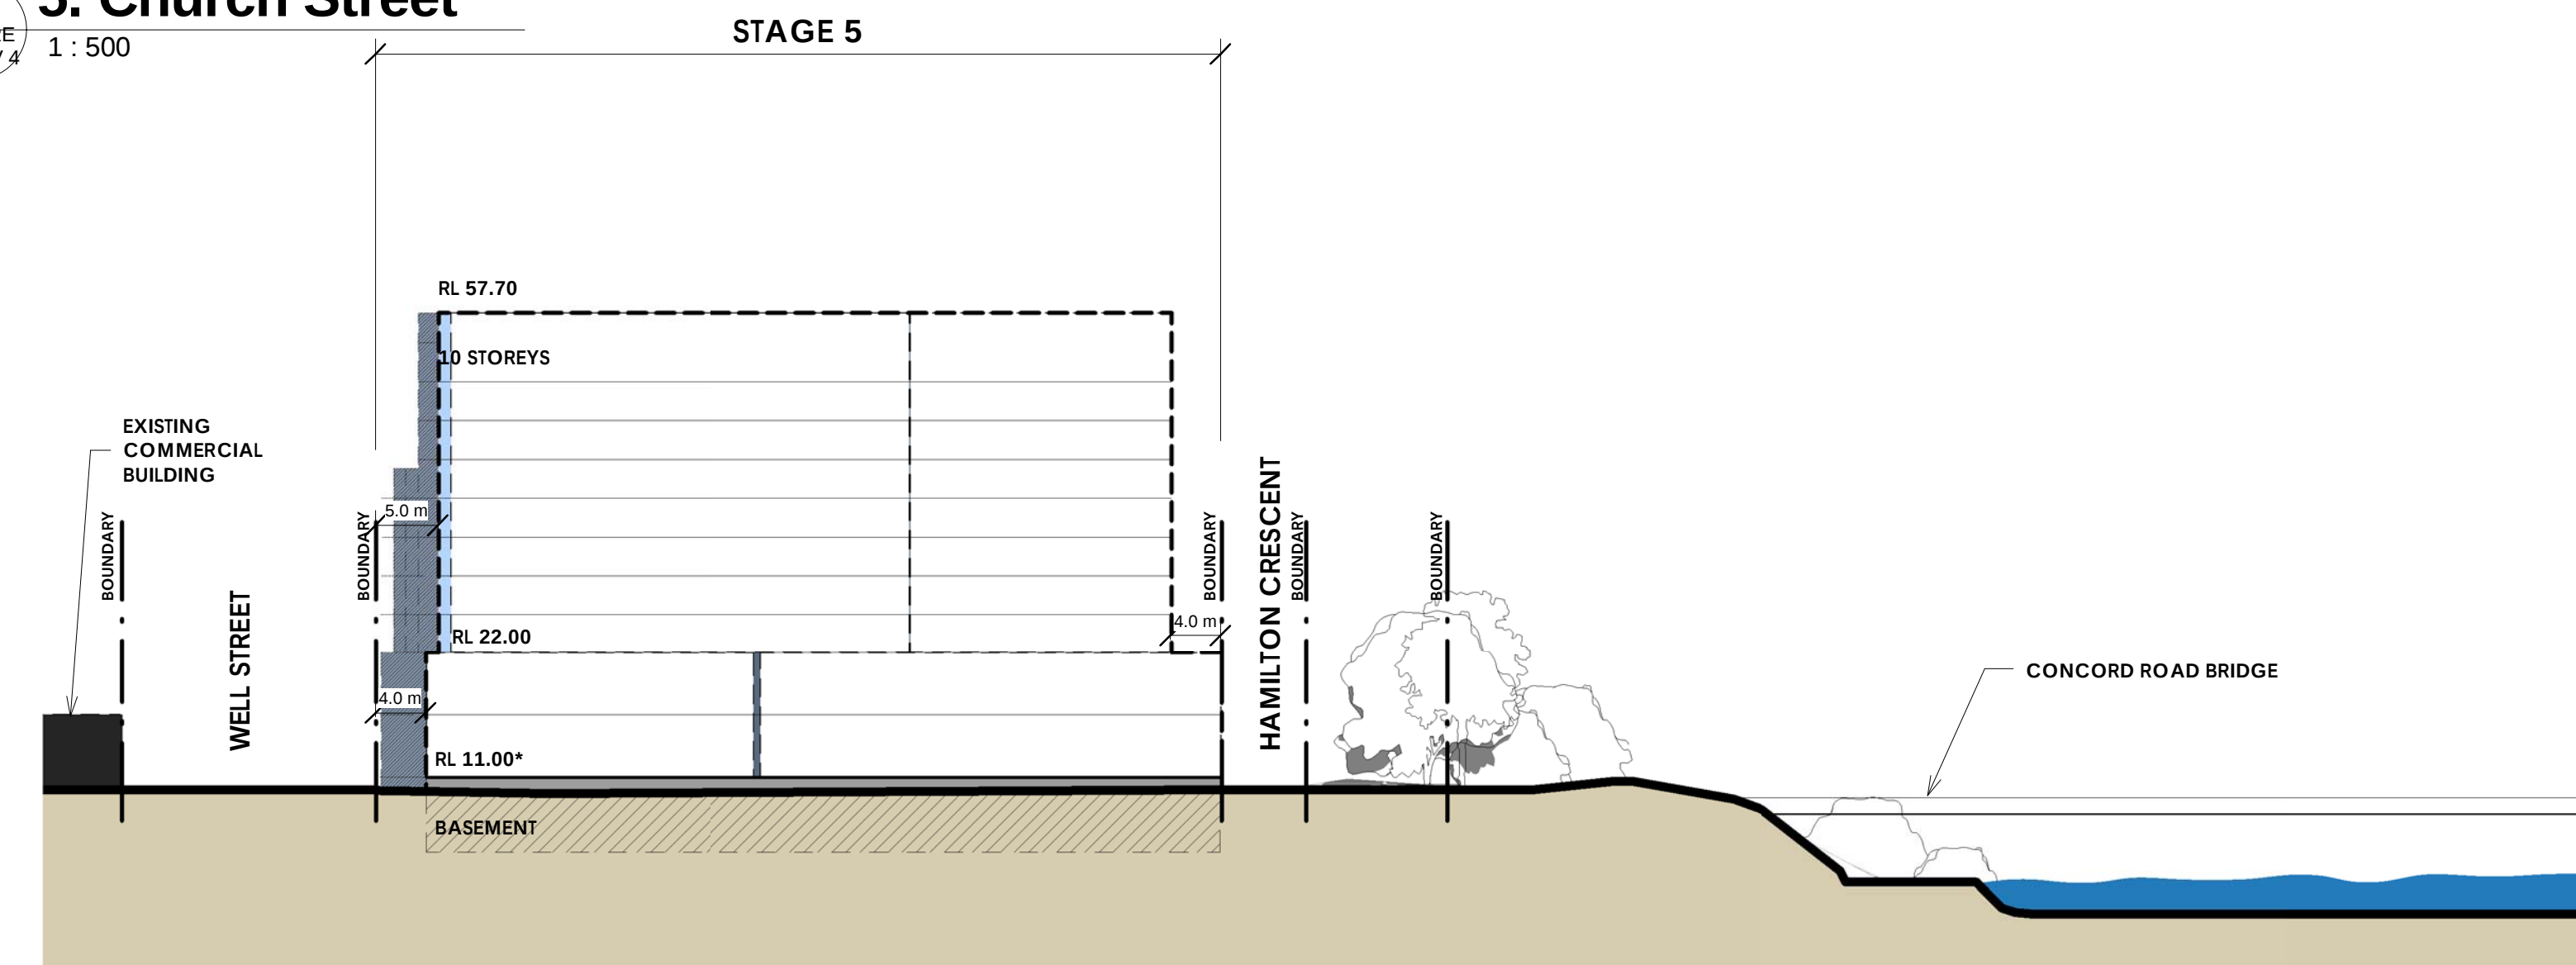


2 Parsonage Street
FIGURE 18 REV 4
1 : 500

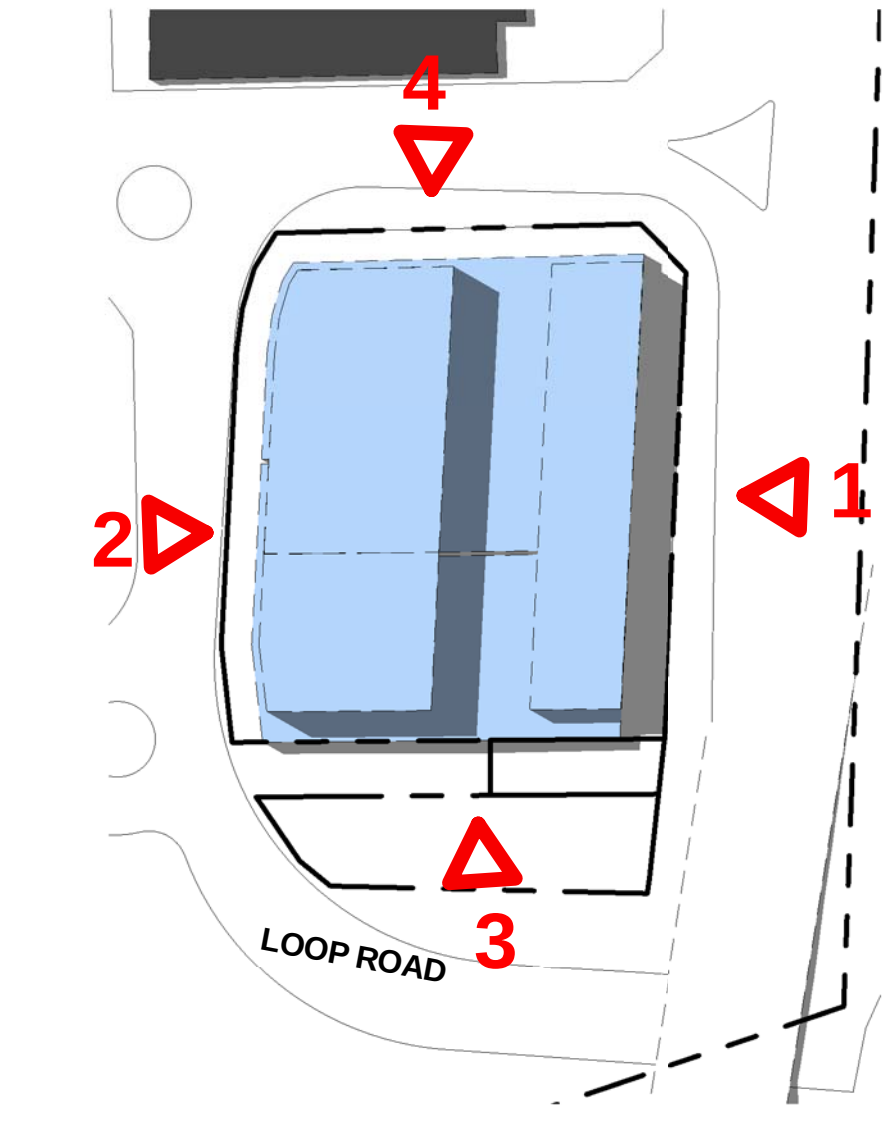

5. Building Envelope Plan
FIGURE 18 REV 4
1 : 1000

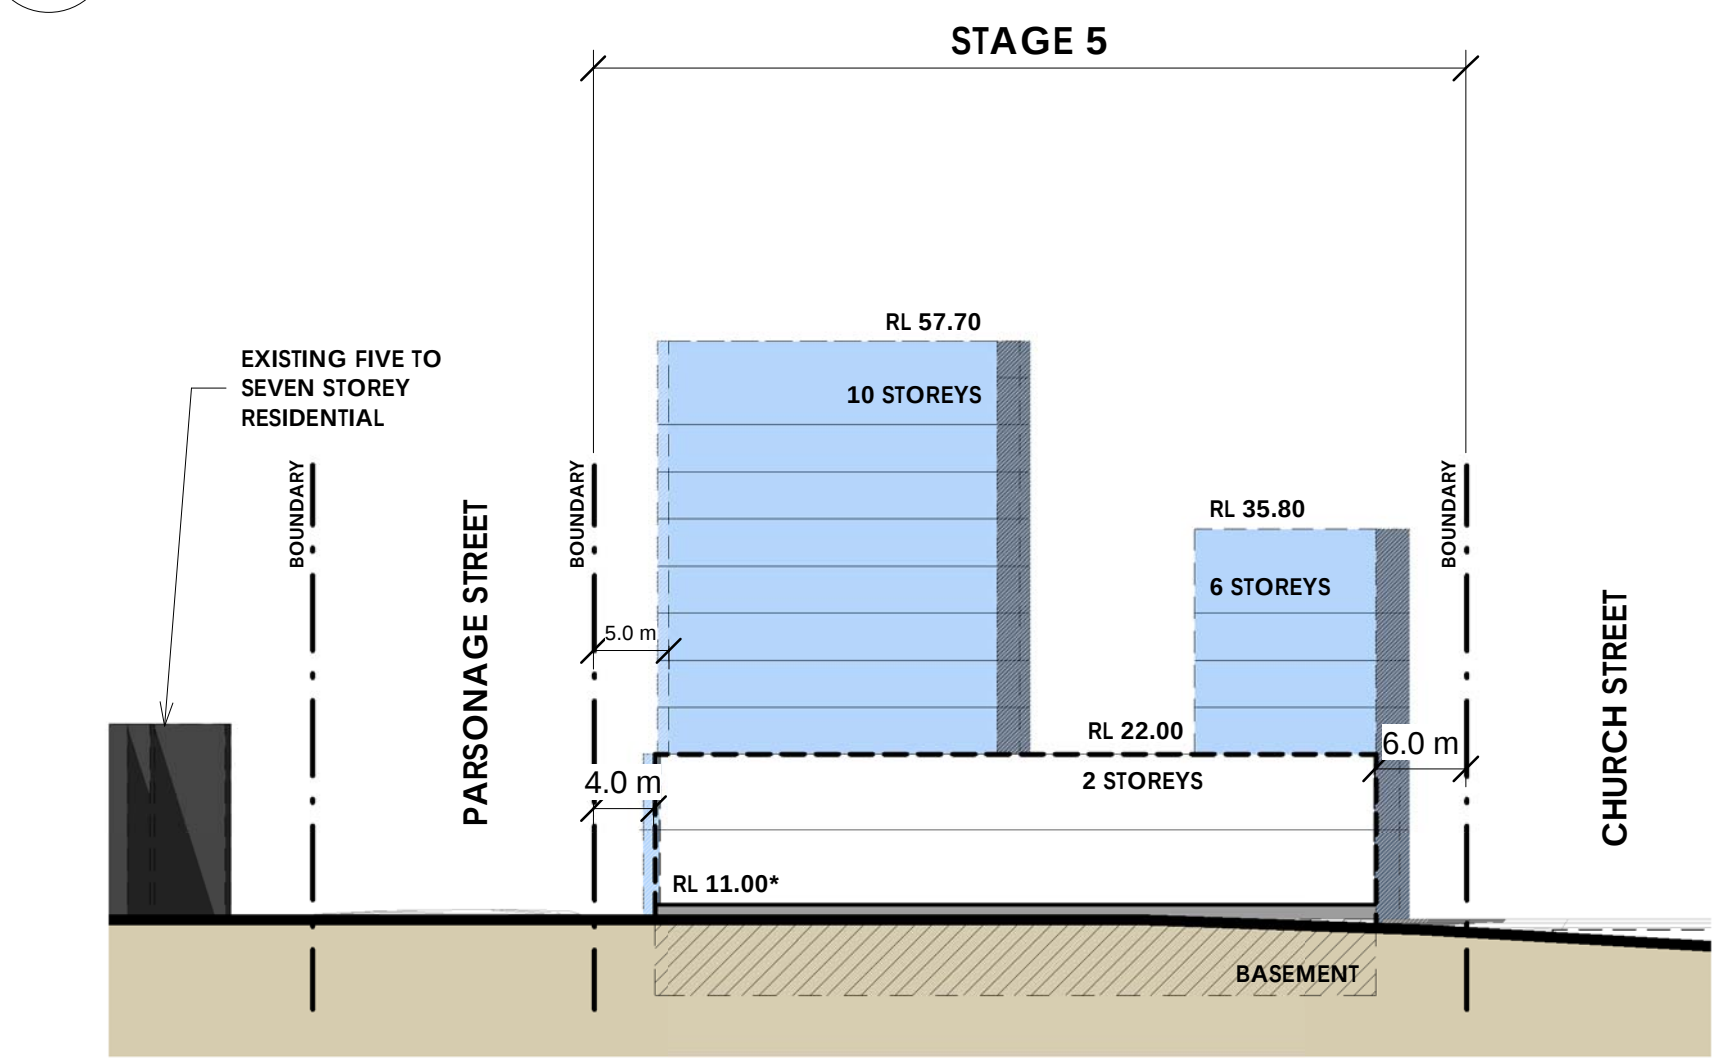

3 Elevation 3
FIGURE 18 REV 4
1 : 500

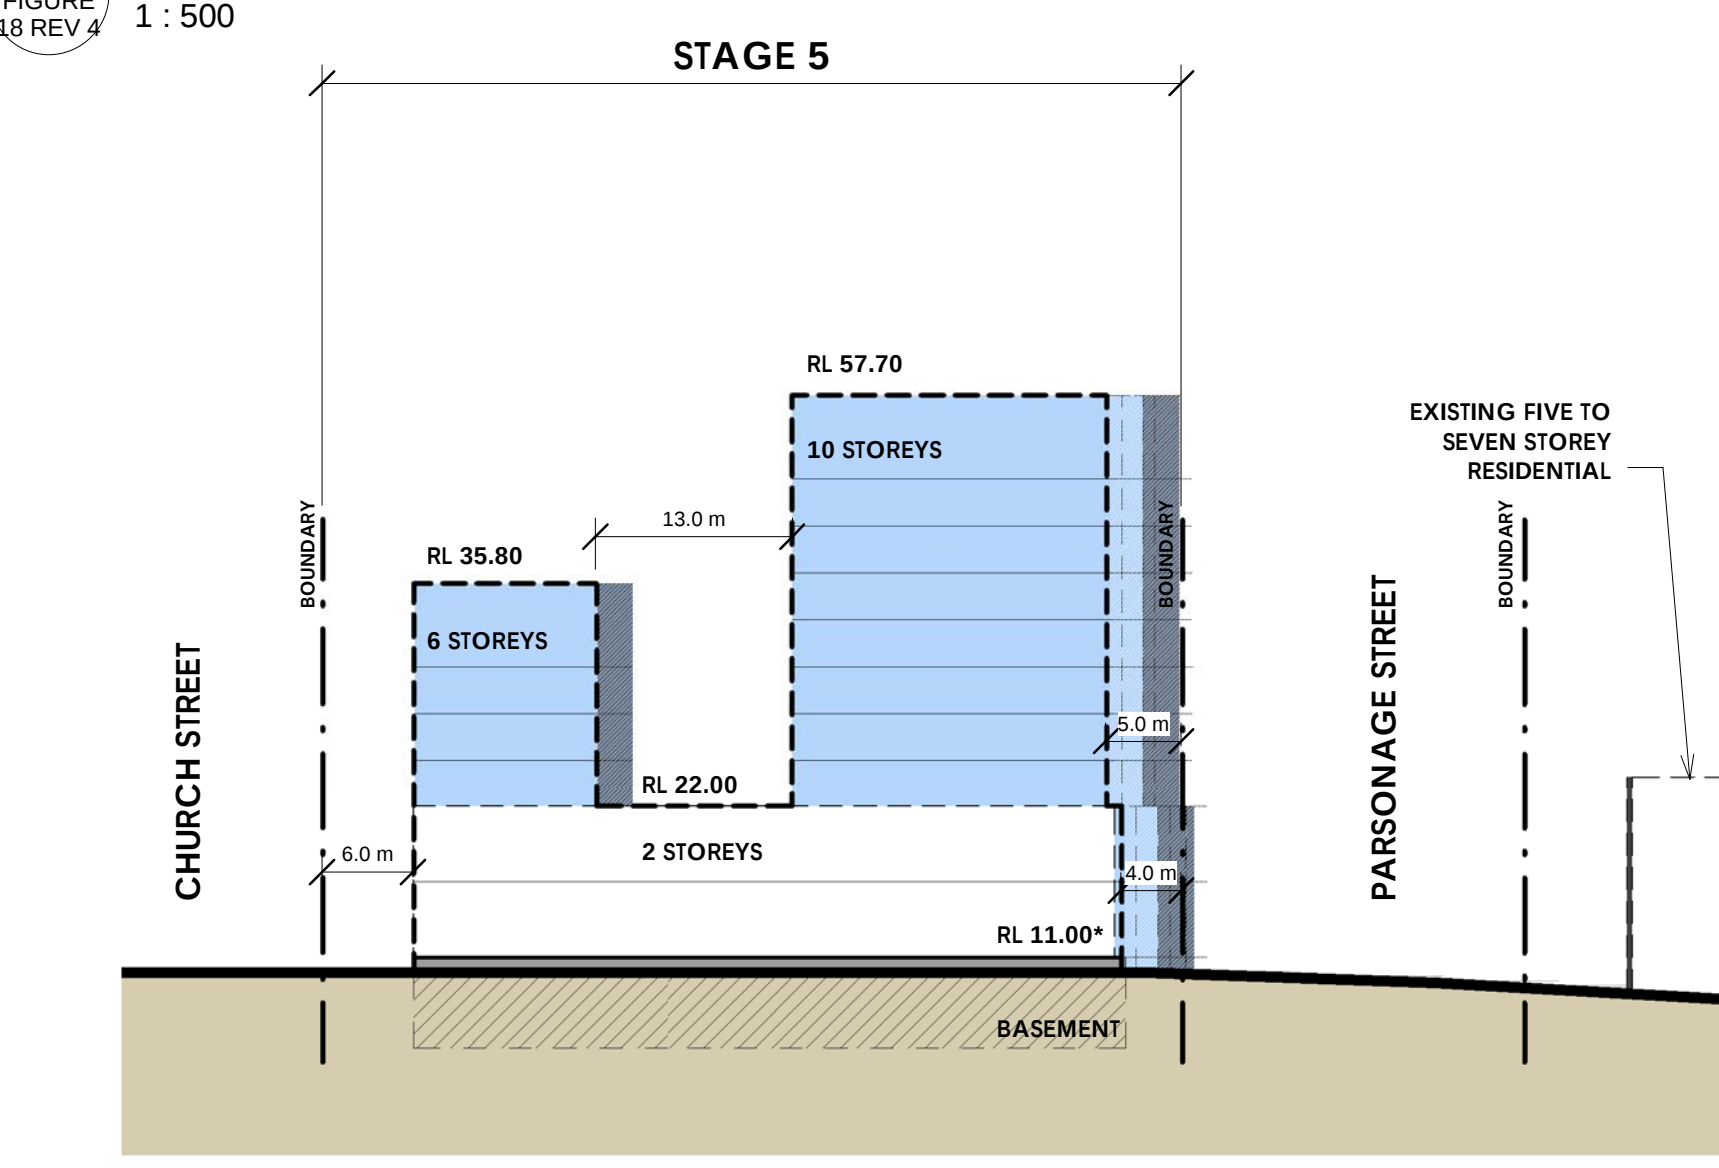


4 Well Street
FIGURE 18 REV 4
1 : 500

NOTE: SCALED TO A1 SIZE SHEET. * ASSUMED GROUND RL AS PER METHOD OF DEFINING HEIGHT (PG 33, Fig 12)


6.




Key Plan 6
A
FIGURE 19 REV 4
1 : 2500

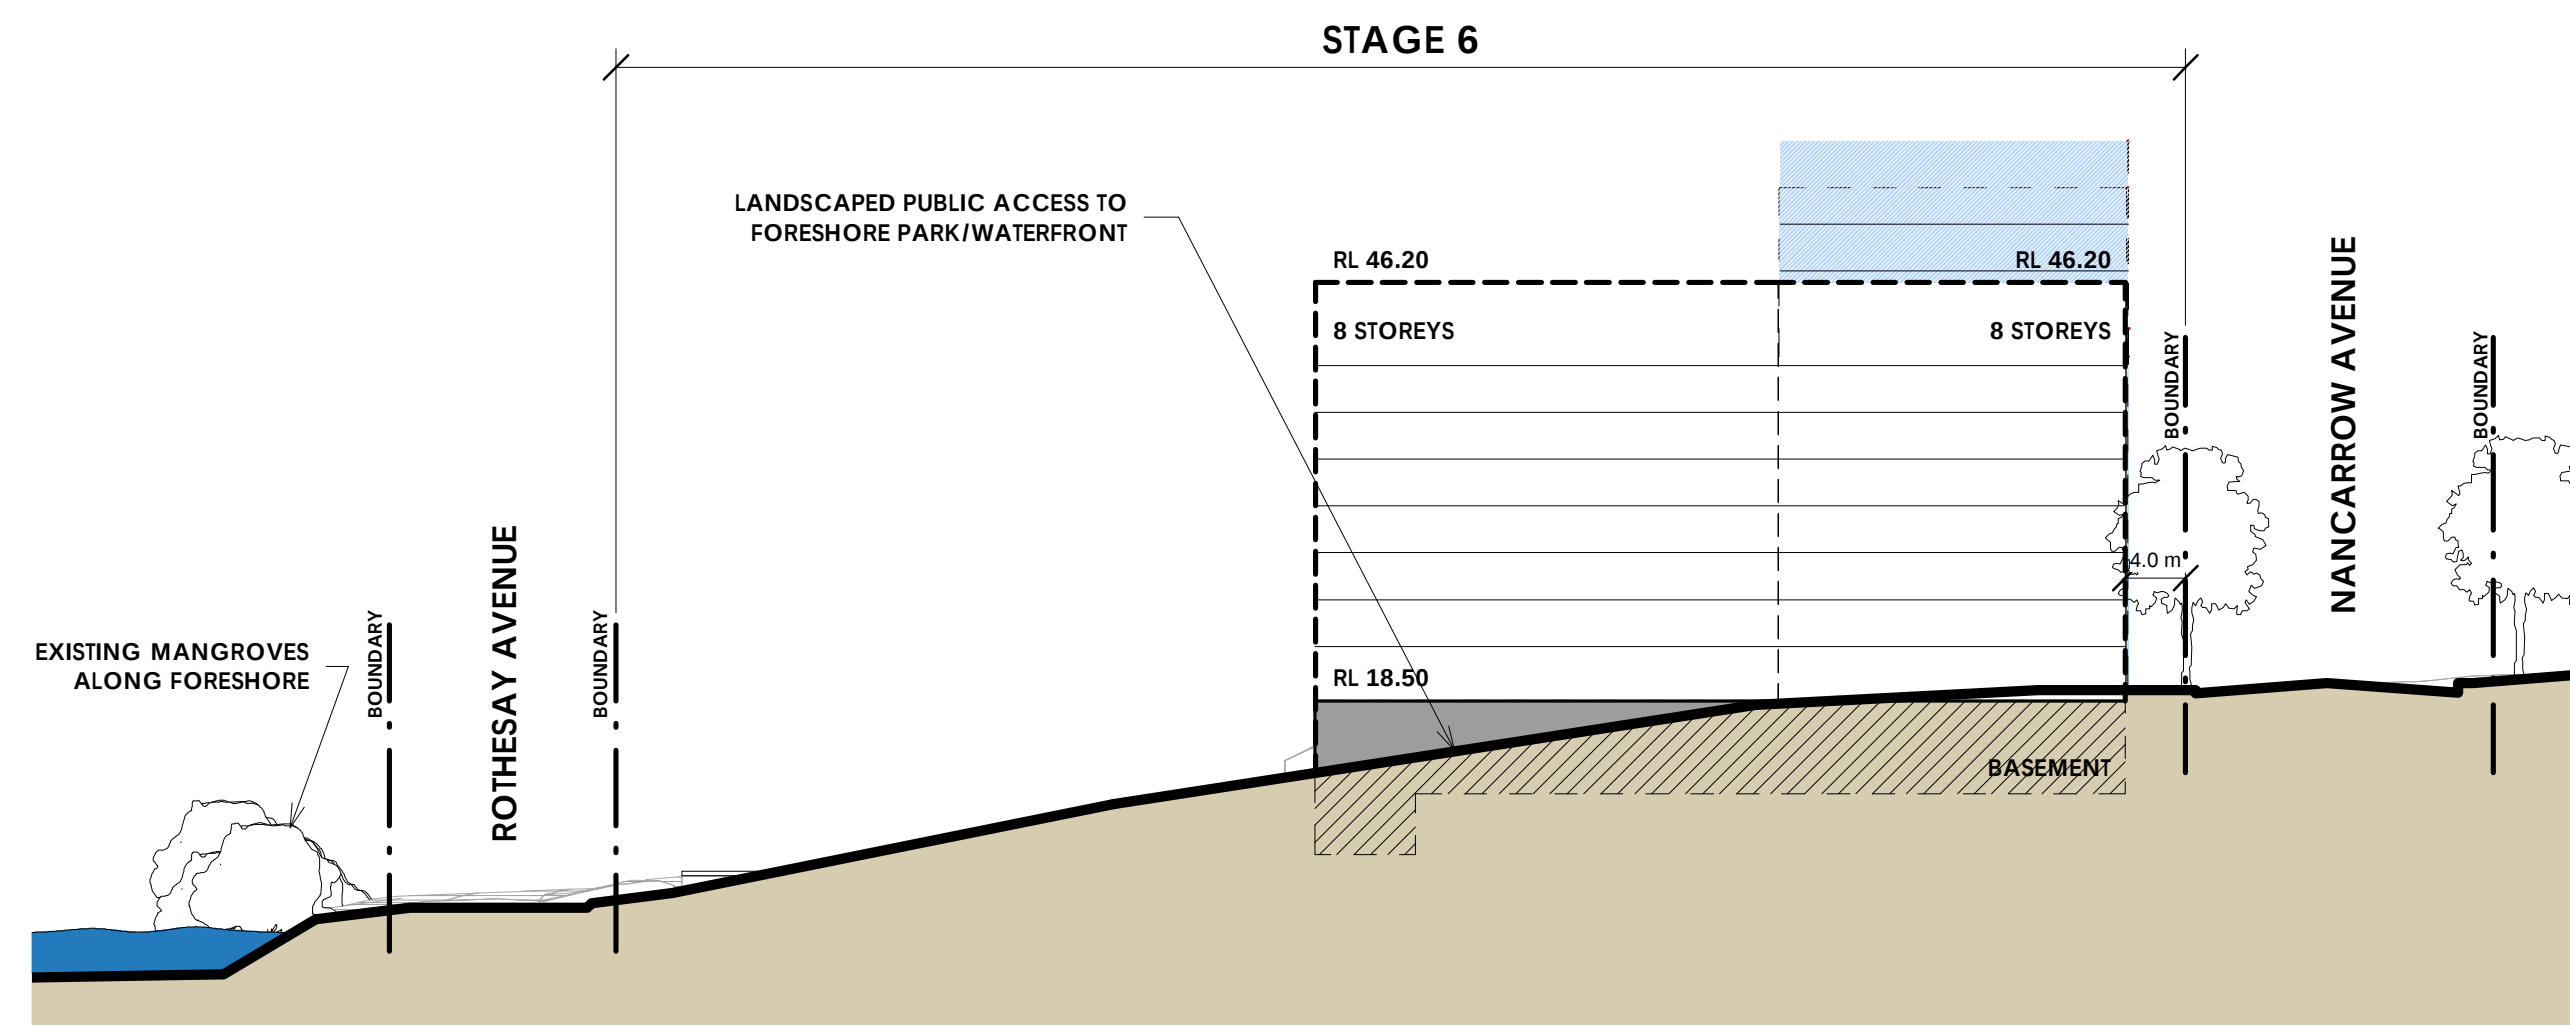


6. Elevation 1
1
FIGURE 19 REV 4
1 : 500

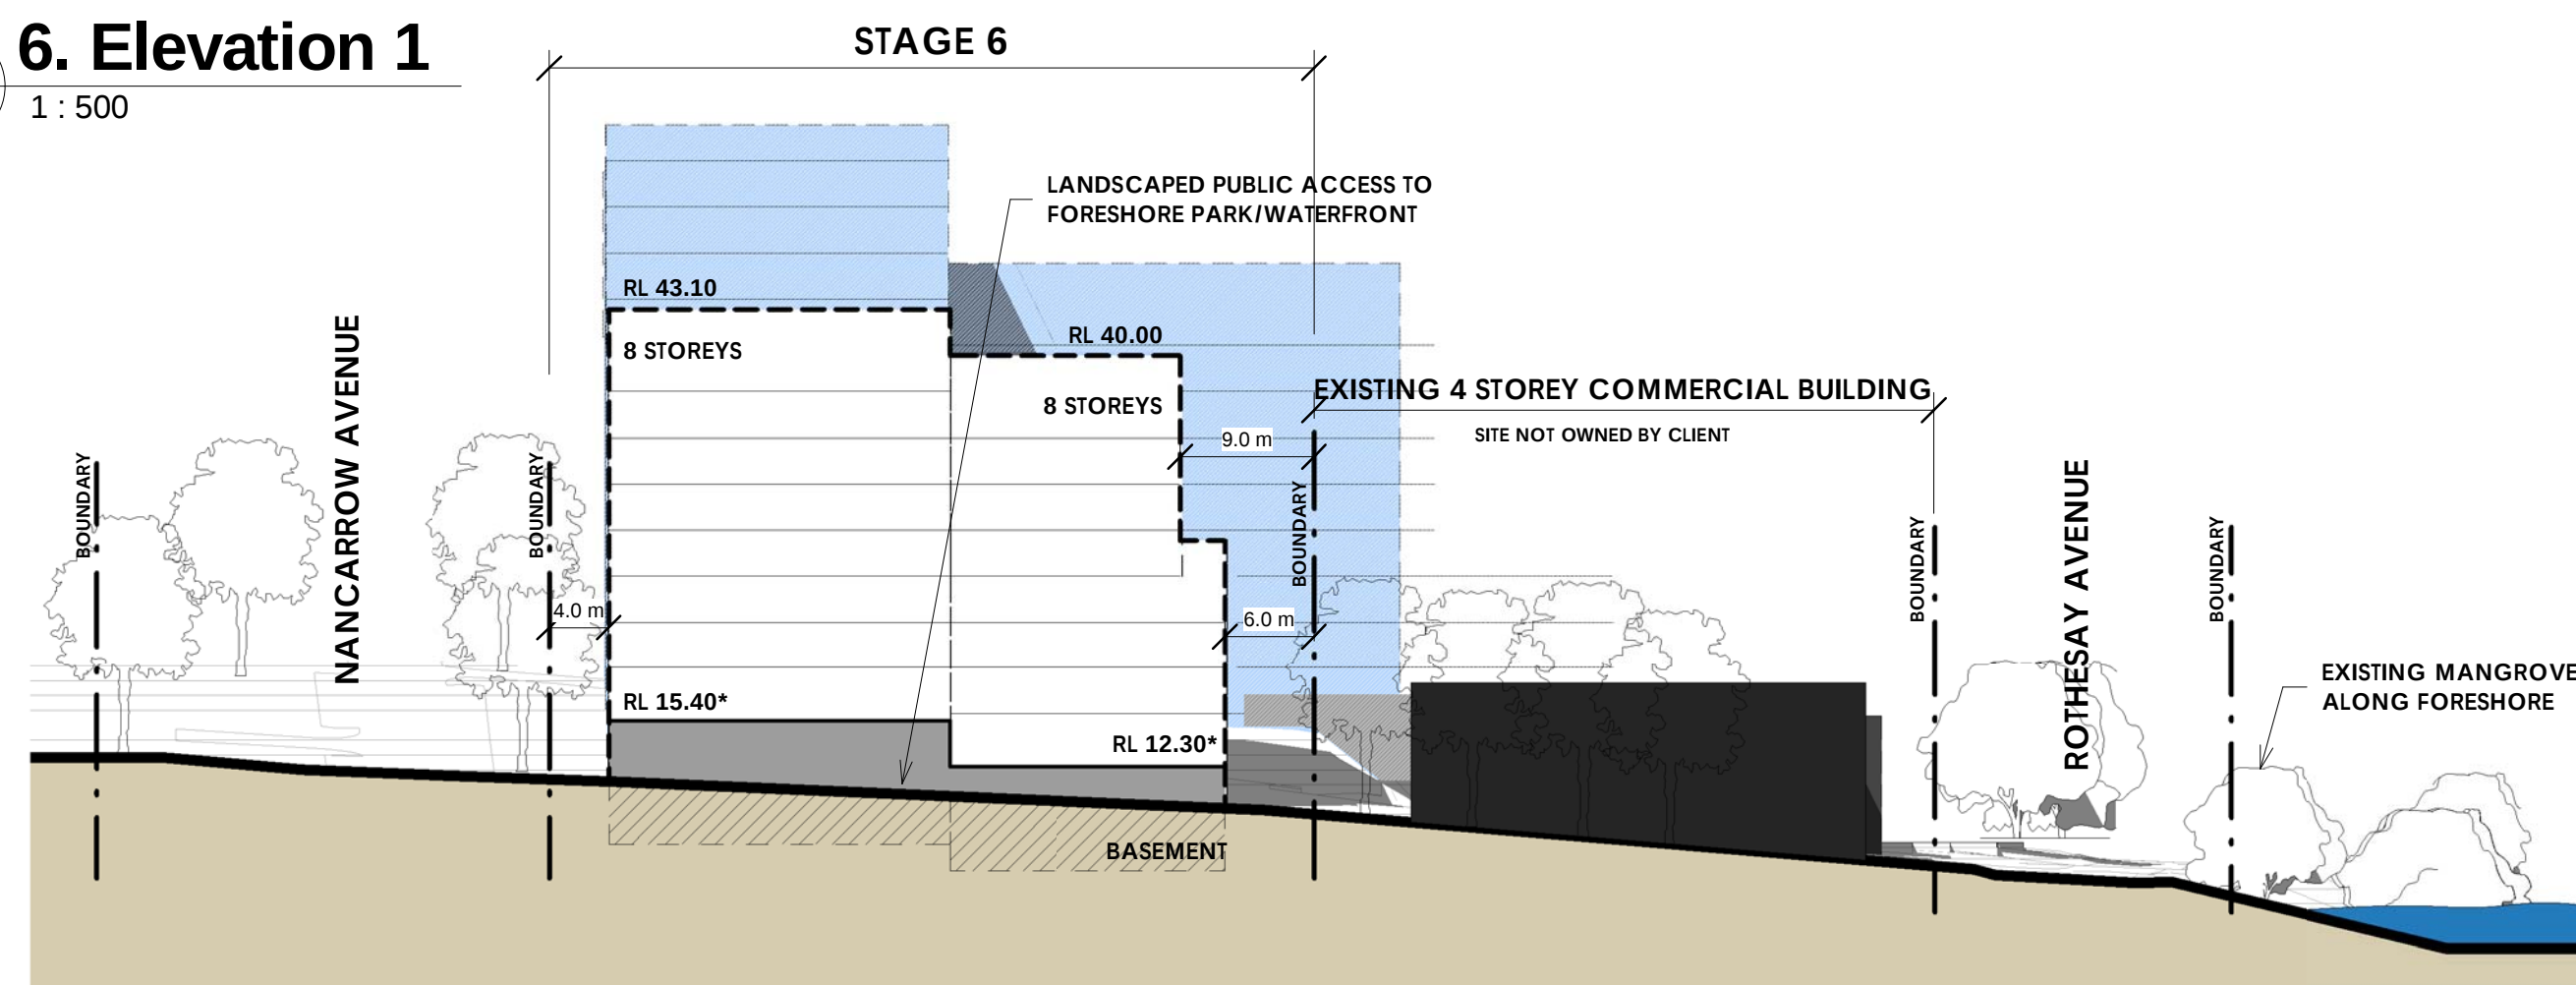


6. Elevation 2
2
FIGURE 19 REV 4
1 : 500

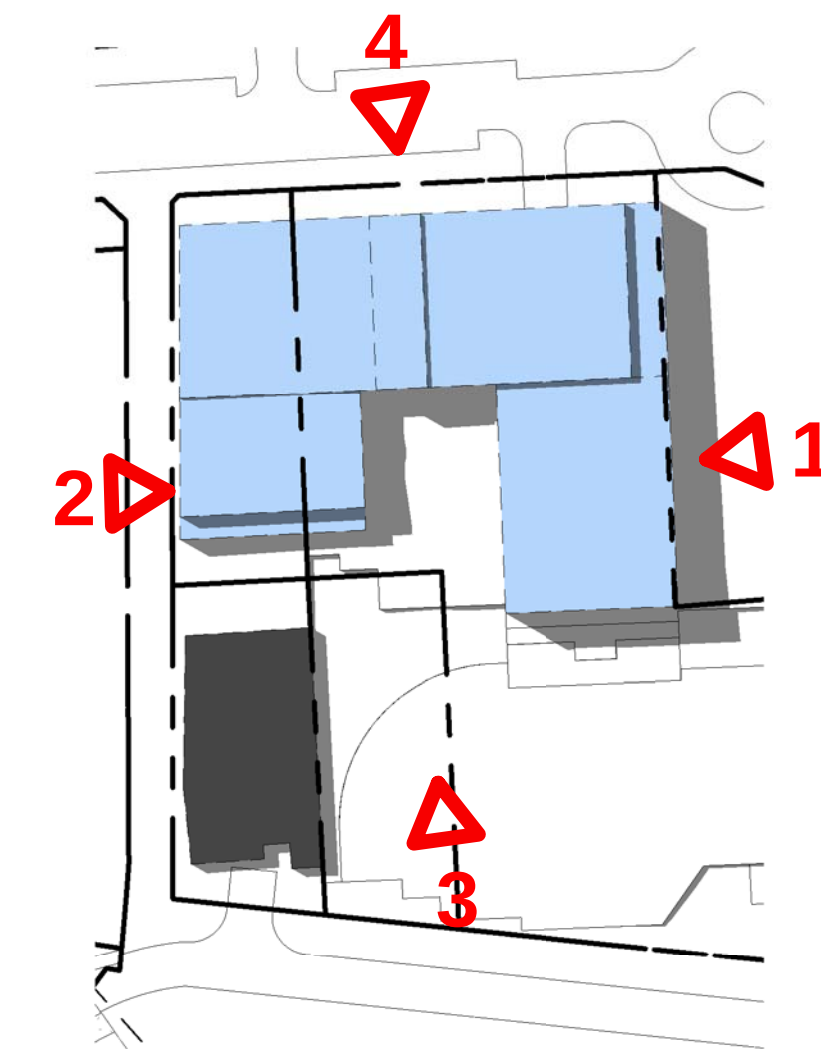

6. Building Envelope Plan
B
FIGURE 19 REV 4
1 : 1000

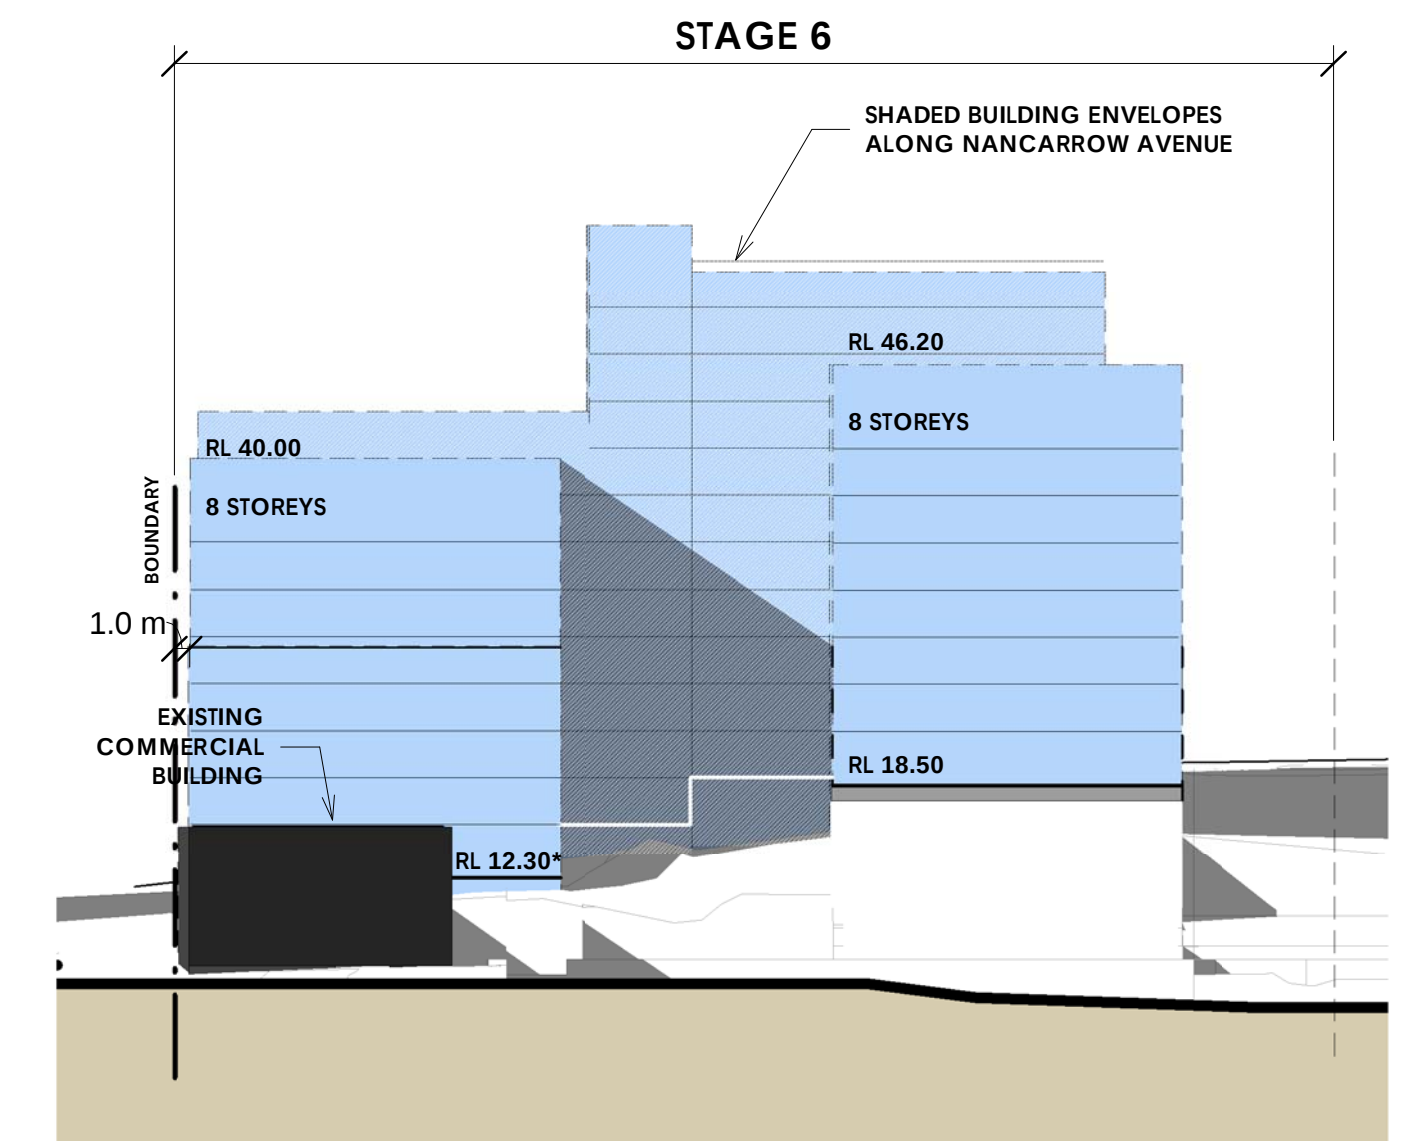

6. Rothesay Avenue
3
FIGURE 19 REV 4
1 : 500

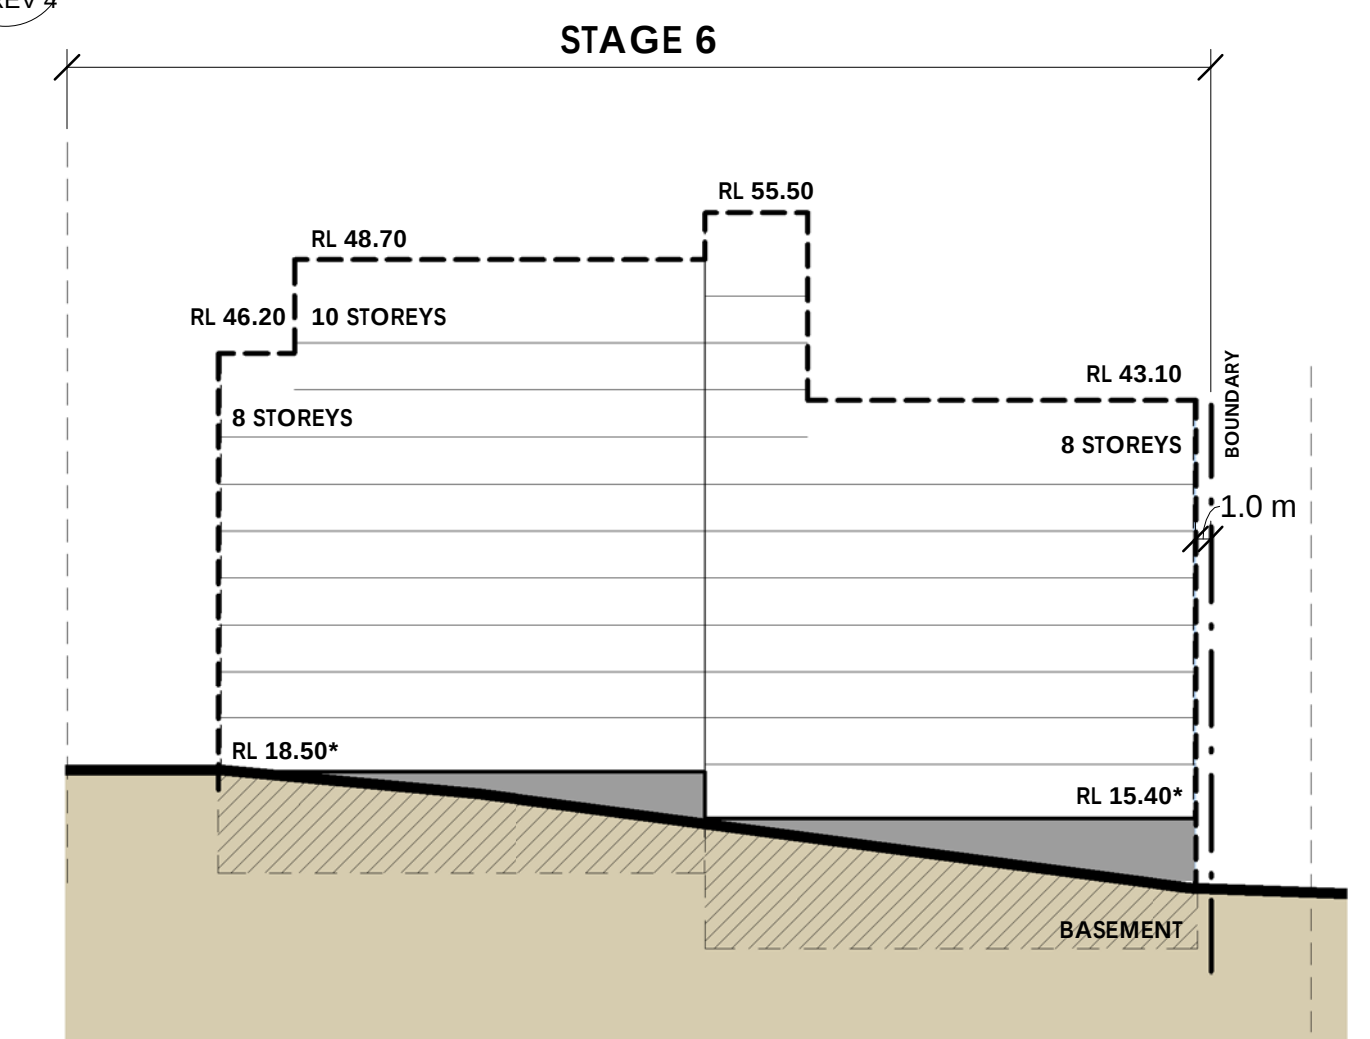


6. Nancarrow Avenue - South
4
FIGURE 19 REV 4
1 : 500

NOTE: SCALED TO A1 SIZE SHEET. * ASSUMED GROUND RL AS PER METHOD OF DEFINING HEIGHT (PG 33, Fig 12)


7.




Key Plan 7
A
FIGURE 20 REV 4
1 : 2500

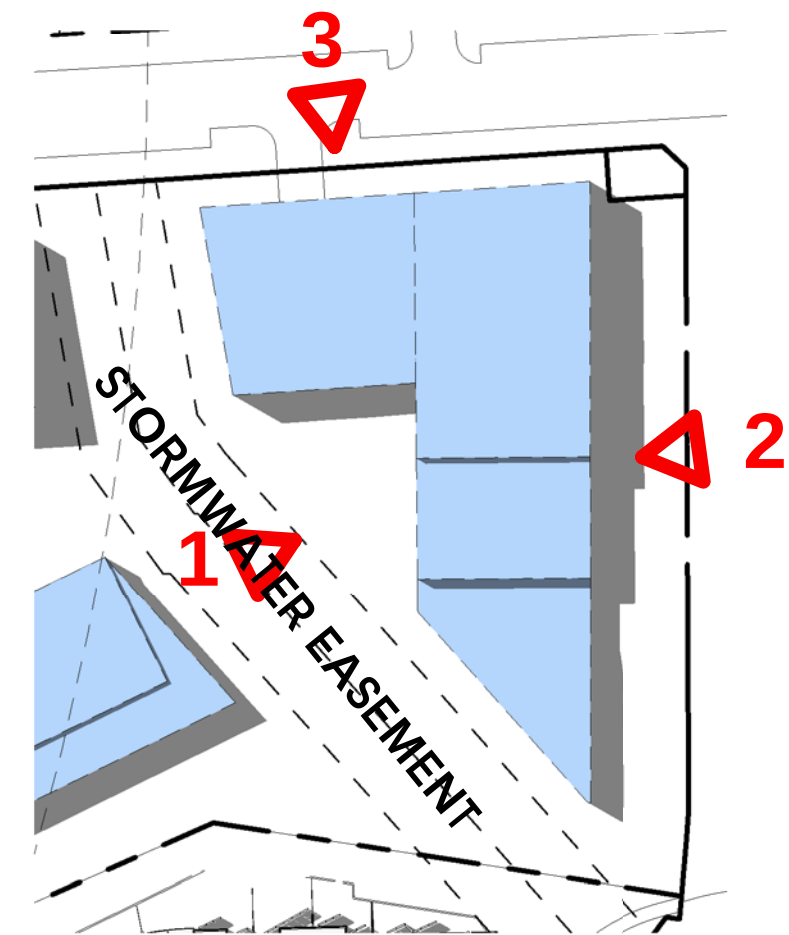


7. Building Envelope Plan
B
FIGURE 20 REV 4
1 : 1000

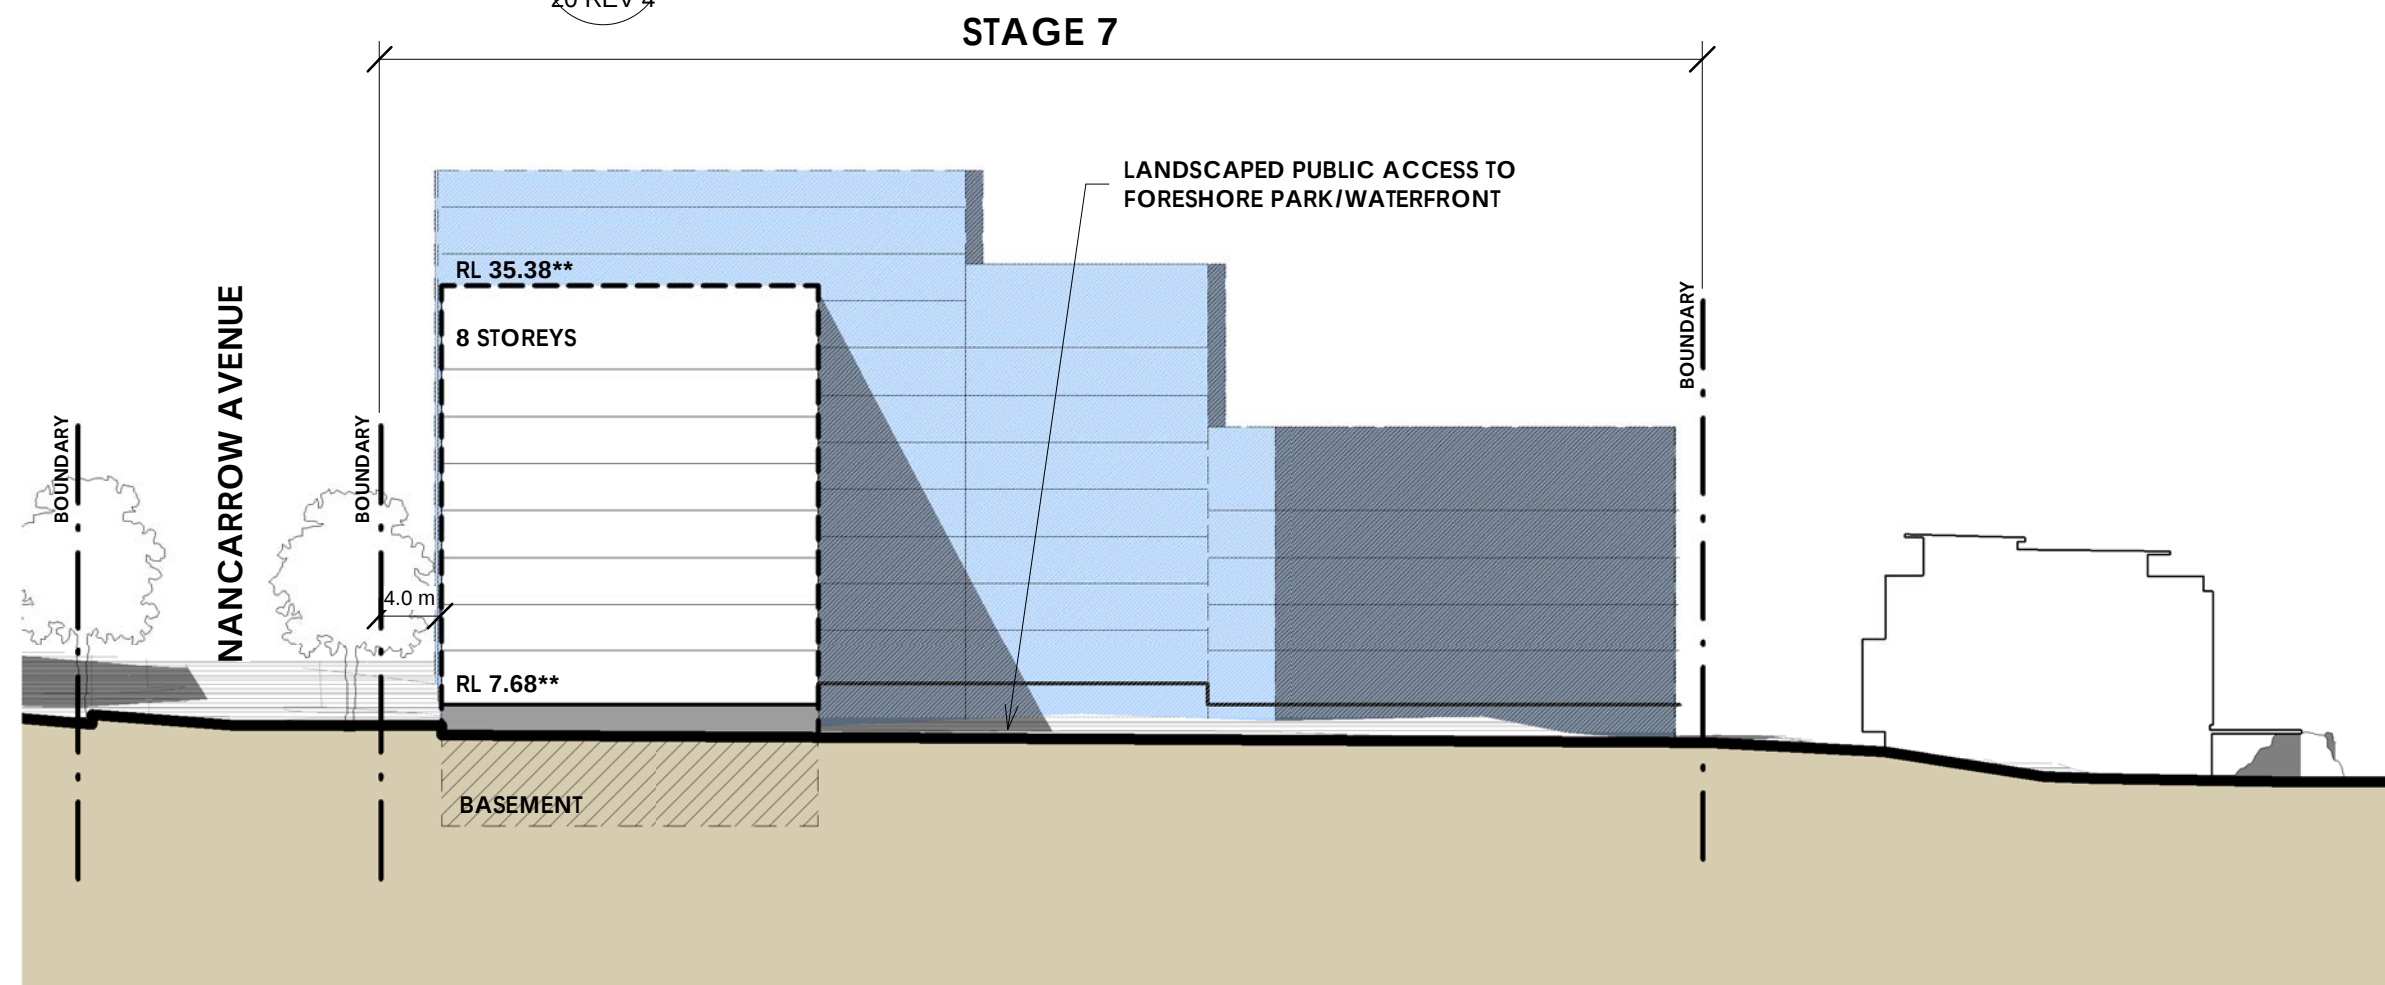

7. Elevation 1
1
FIGURE 20 REV 4
1 : 500

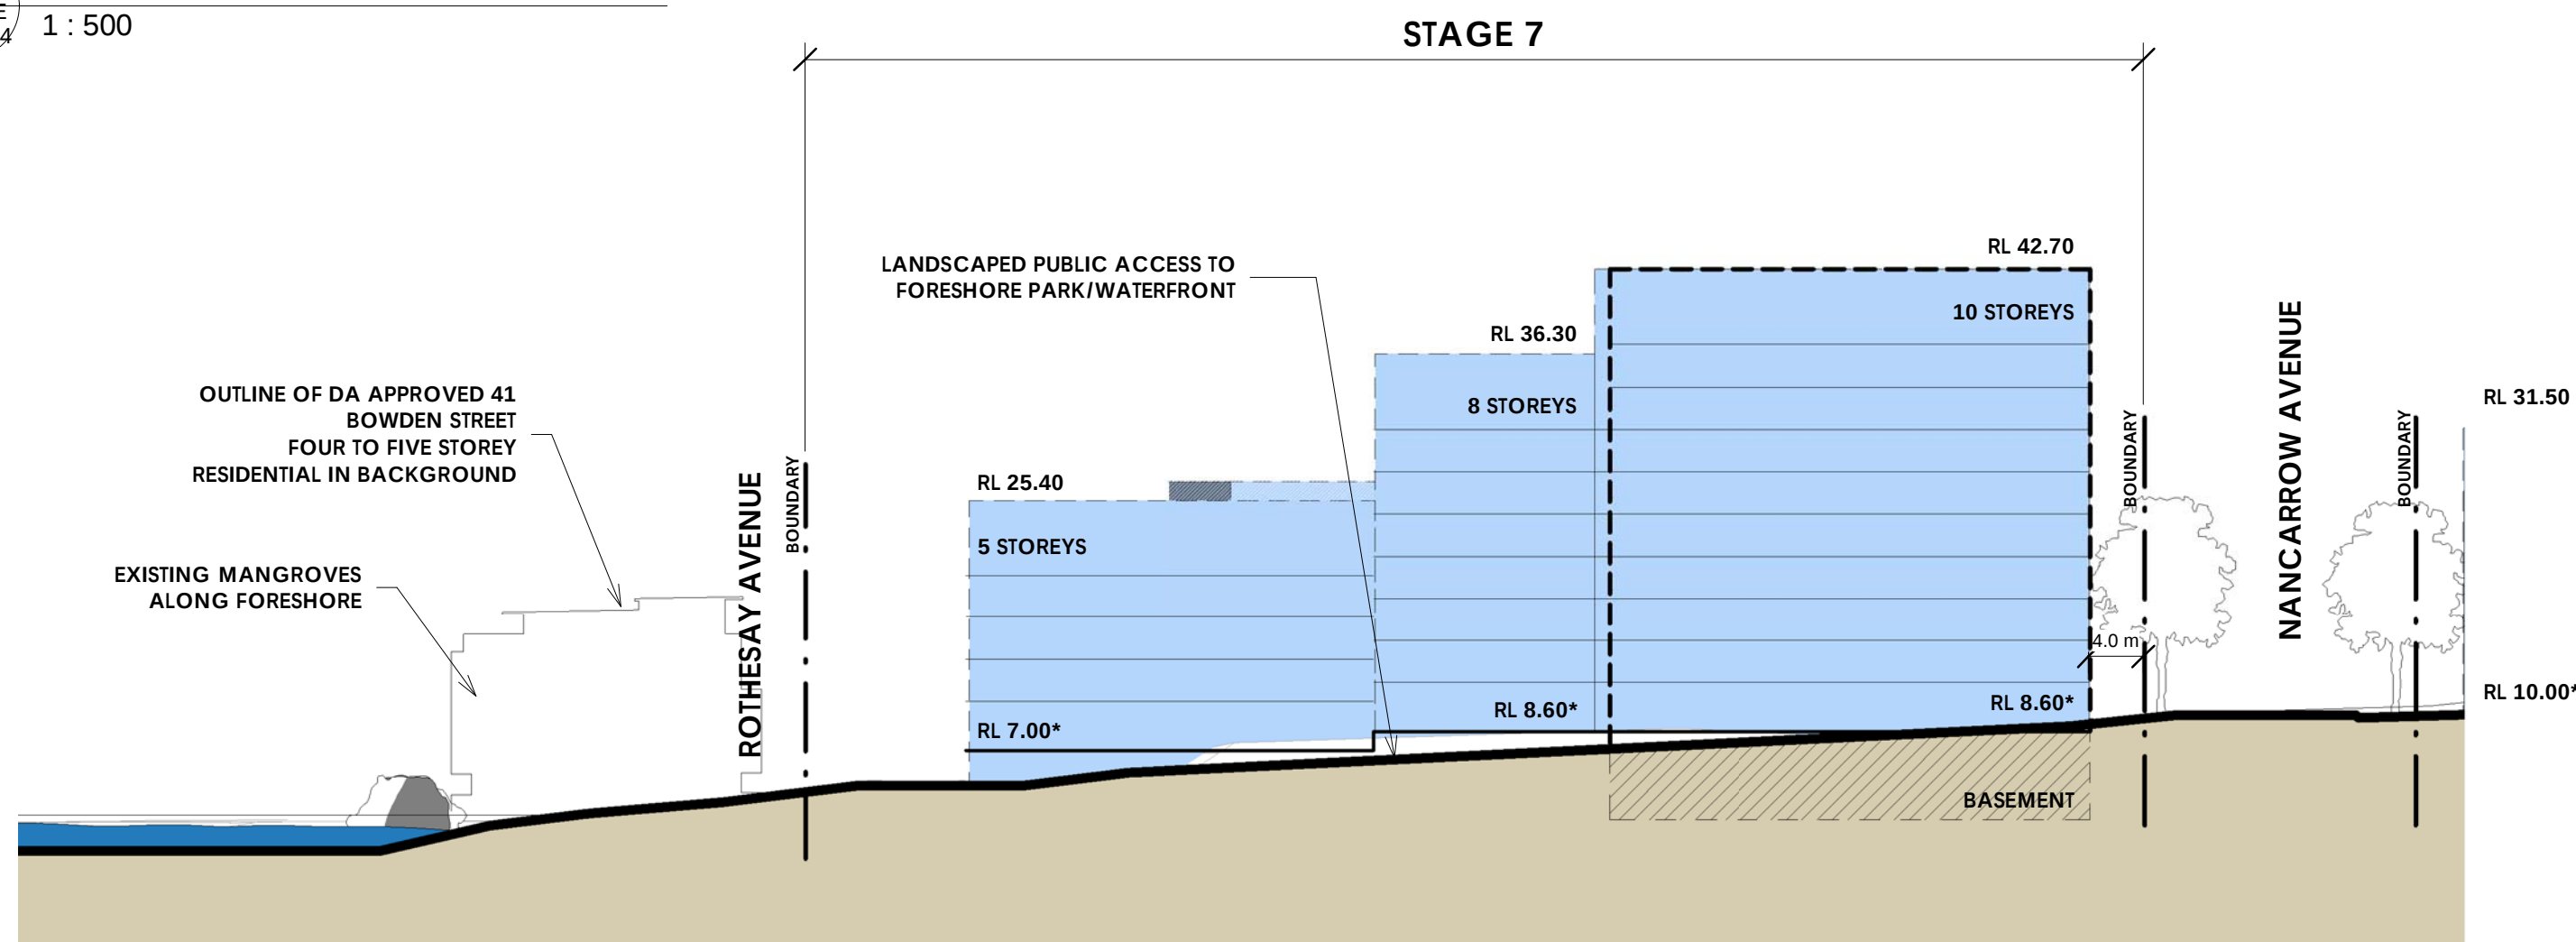

7. Elevation 2
2
FIGURE 20 REV 4
1 : 500

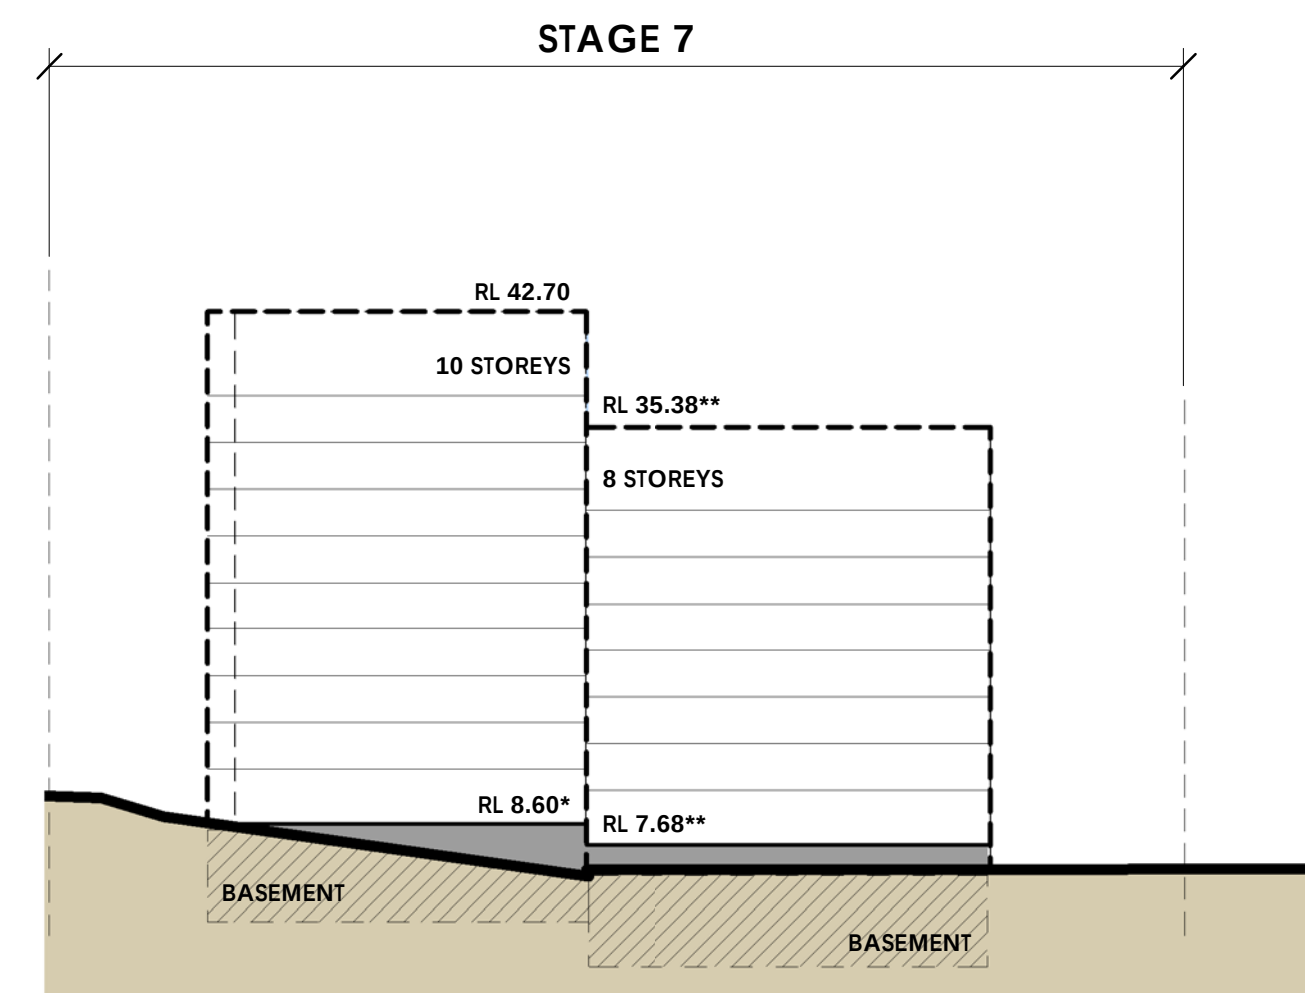


7. Nancarrow Avenue - South
3
FIGURE 20 REV 4
1 : 500

NOTE: SCALED TO A1 SIZE SHEET. * ASSUMED GROUND RL AS PER METHOD OF DEFINING HEIGHT (PG 33, Fig 12) ** INCREASED HEIGHT TO MEET PMF FLOOD LEVEL ALLOWANCE IN THIS LOCATION. (REFER TO ANNEXURE 15 SUPPLEMENTARY LETTER)


8.




Key Plan 8
FIGURE 21 REV 4
1 : 2500

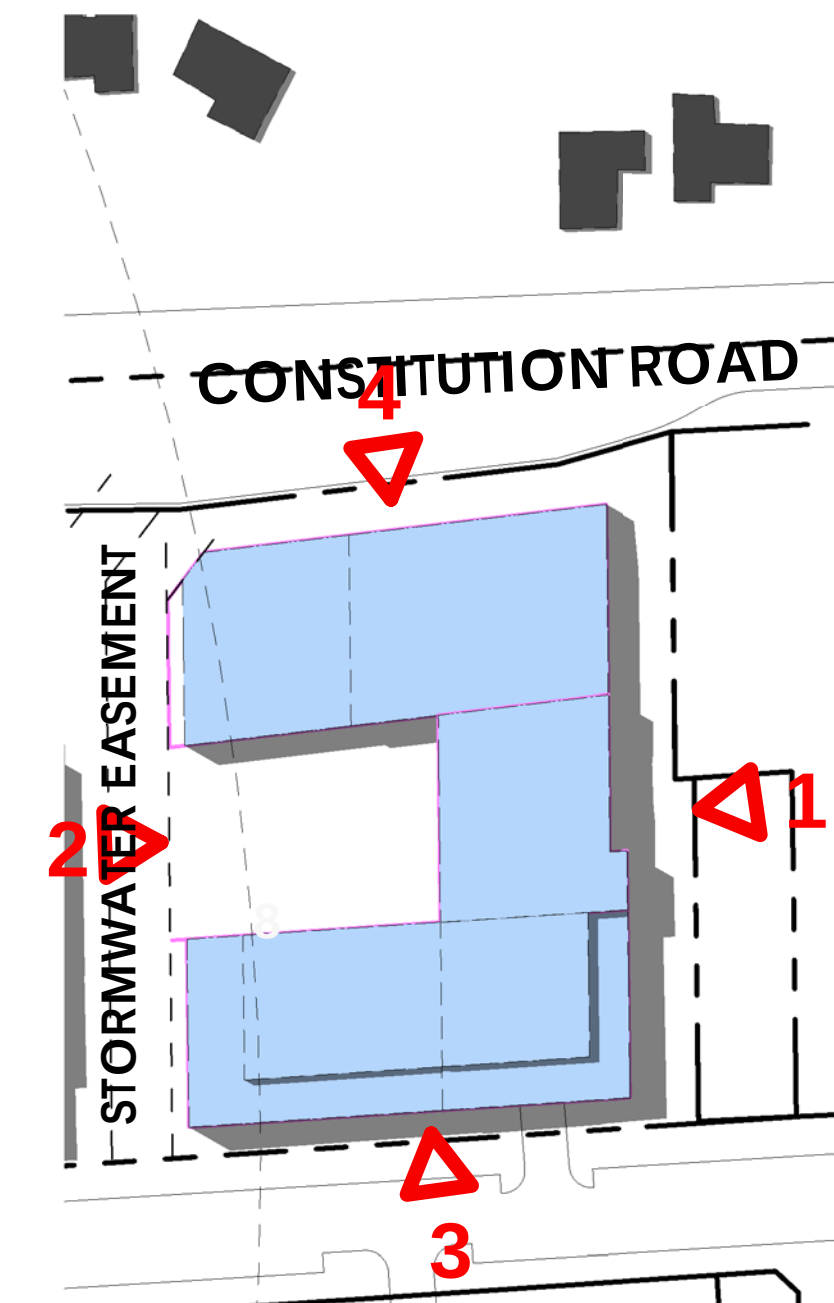


8. Building Envelope Plan
FIGURE 21 REV 4
1 : 1000

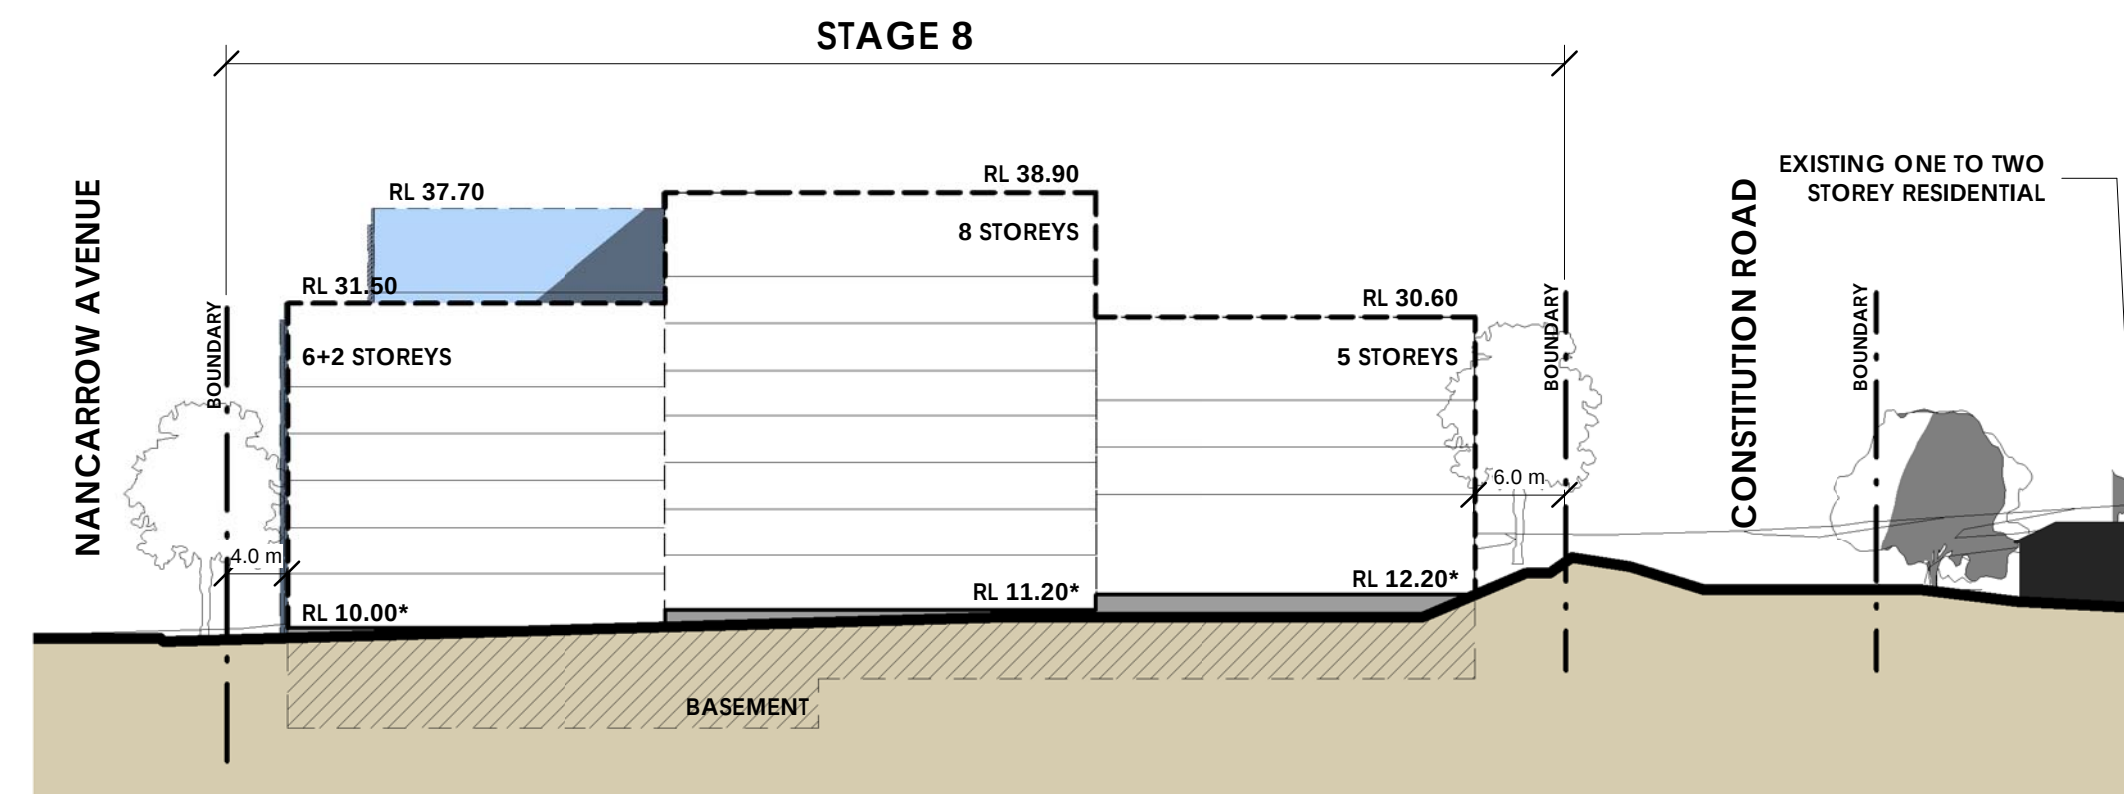


8. Elevation 1
FIGURE 21 REV 4
1 : 500

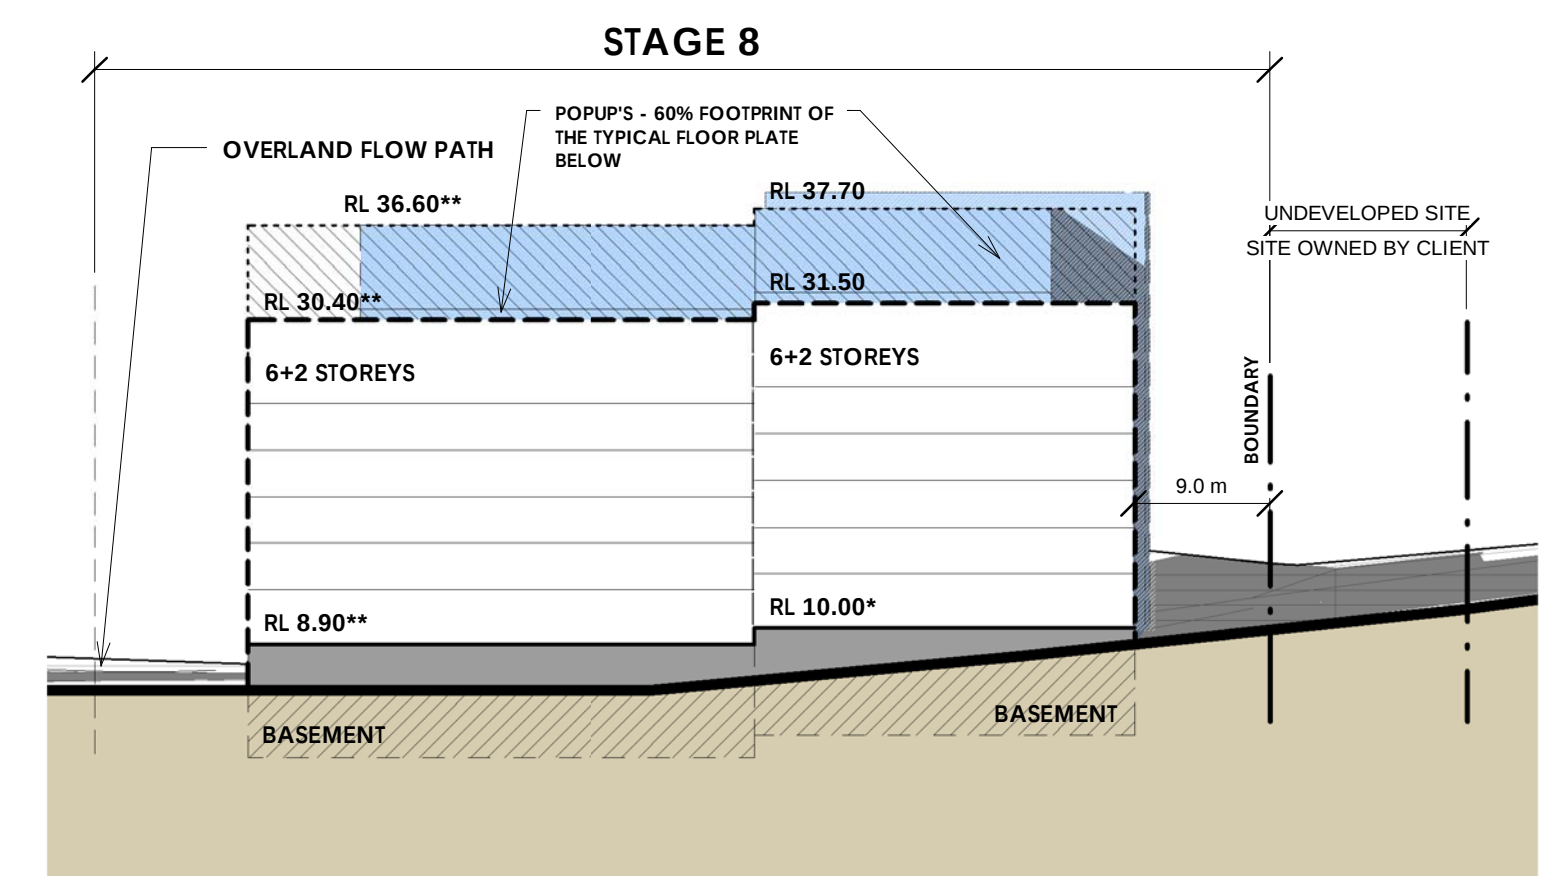

8. Street elevation - Nancarrow Ave - NORTH
FIGURE 21 REV 4
1 : 500

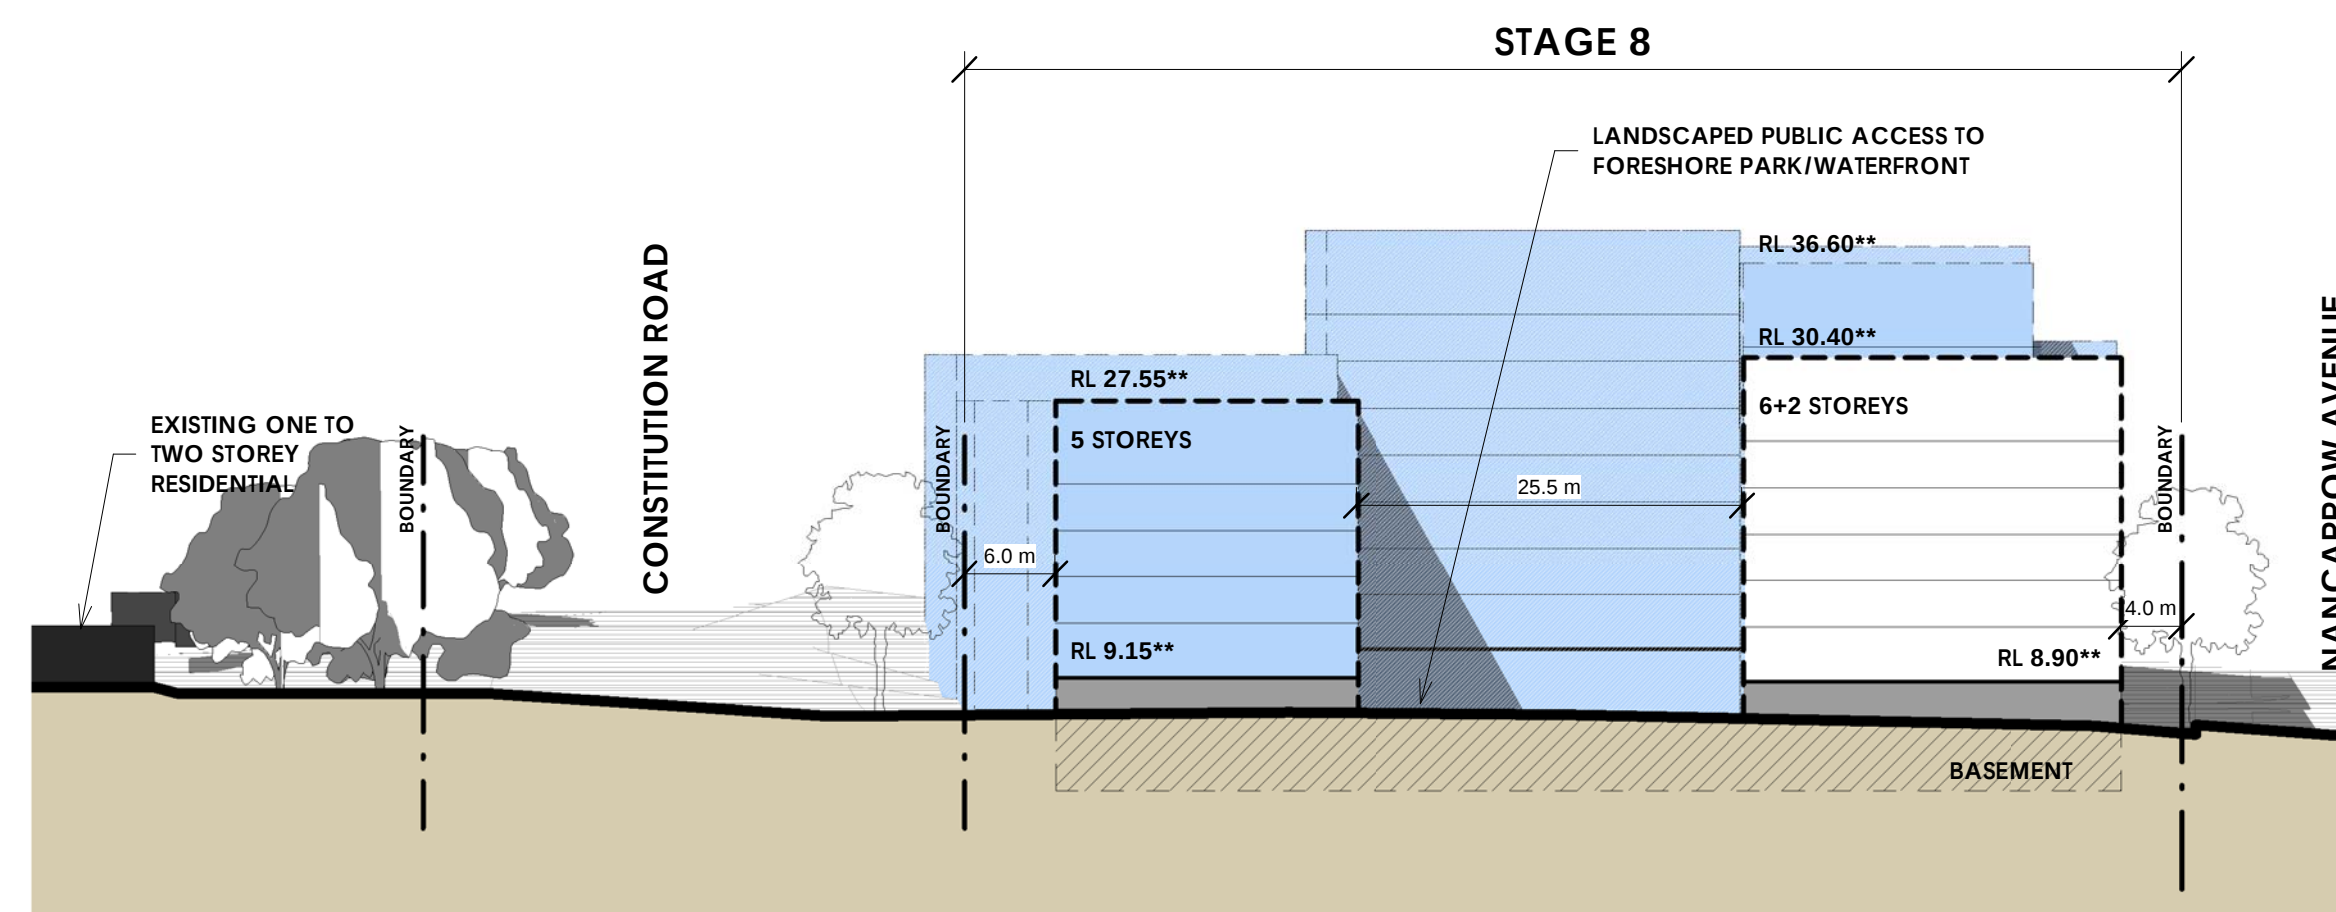

8. Elevation 2
FIGURE 21 REV 4
1 : 500

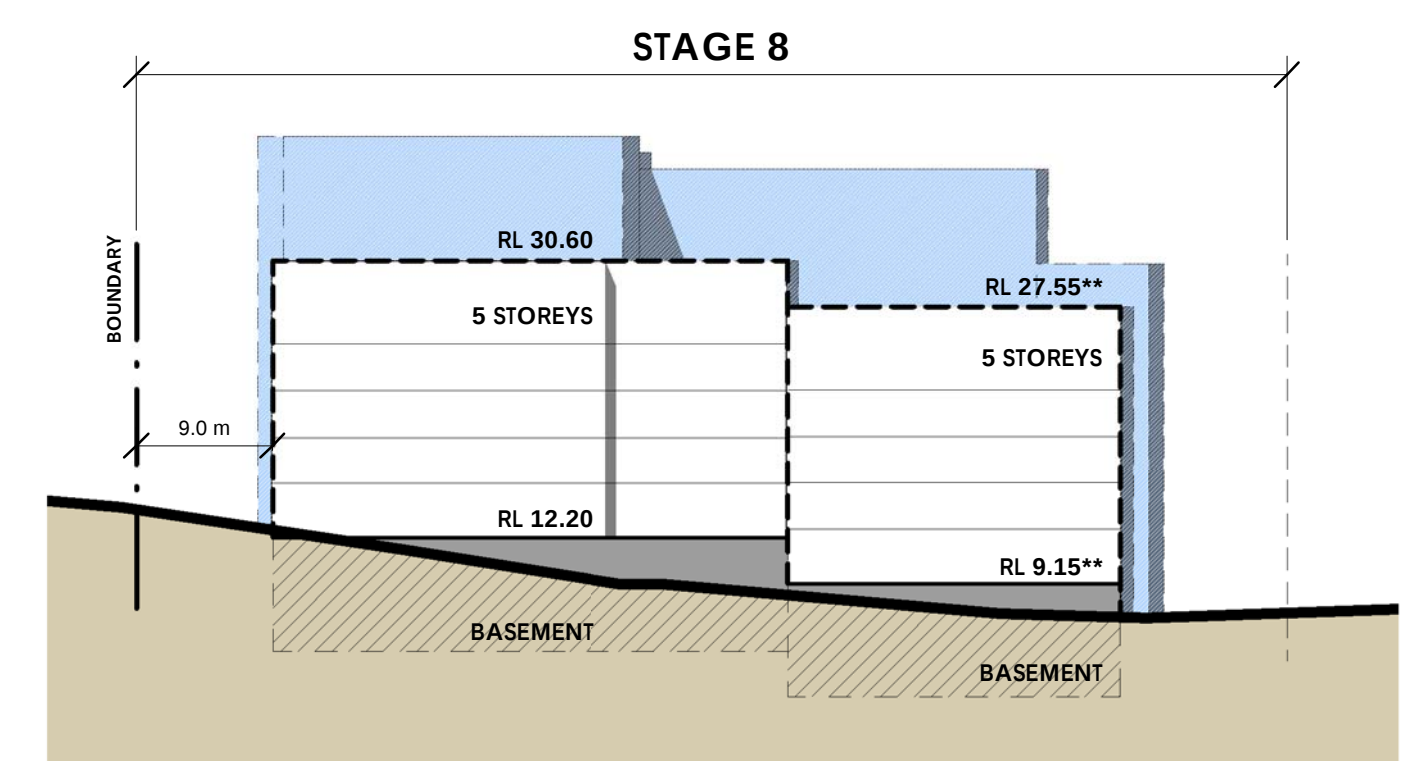


8. Constitution Road
FIGURE 21 REV 4
1 : 500

NOTE: SCALED TO A1 SIZE SHEET. * ASSUMED GROUND RL AS PER METHOD OF DEFINING HEIGHT (PG 33, Fig 12) ** INCREASED HEIGHT TO MEET PMF FLOOD LEVEL ALLOWANCE IN THIS LOCATION. (REFER TO ANNEXURE 15 SUPPLEMENTARY LETTER)


9.




Key Plan 9
FIGURE 22 REV 4
1 : 2500

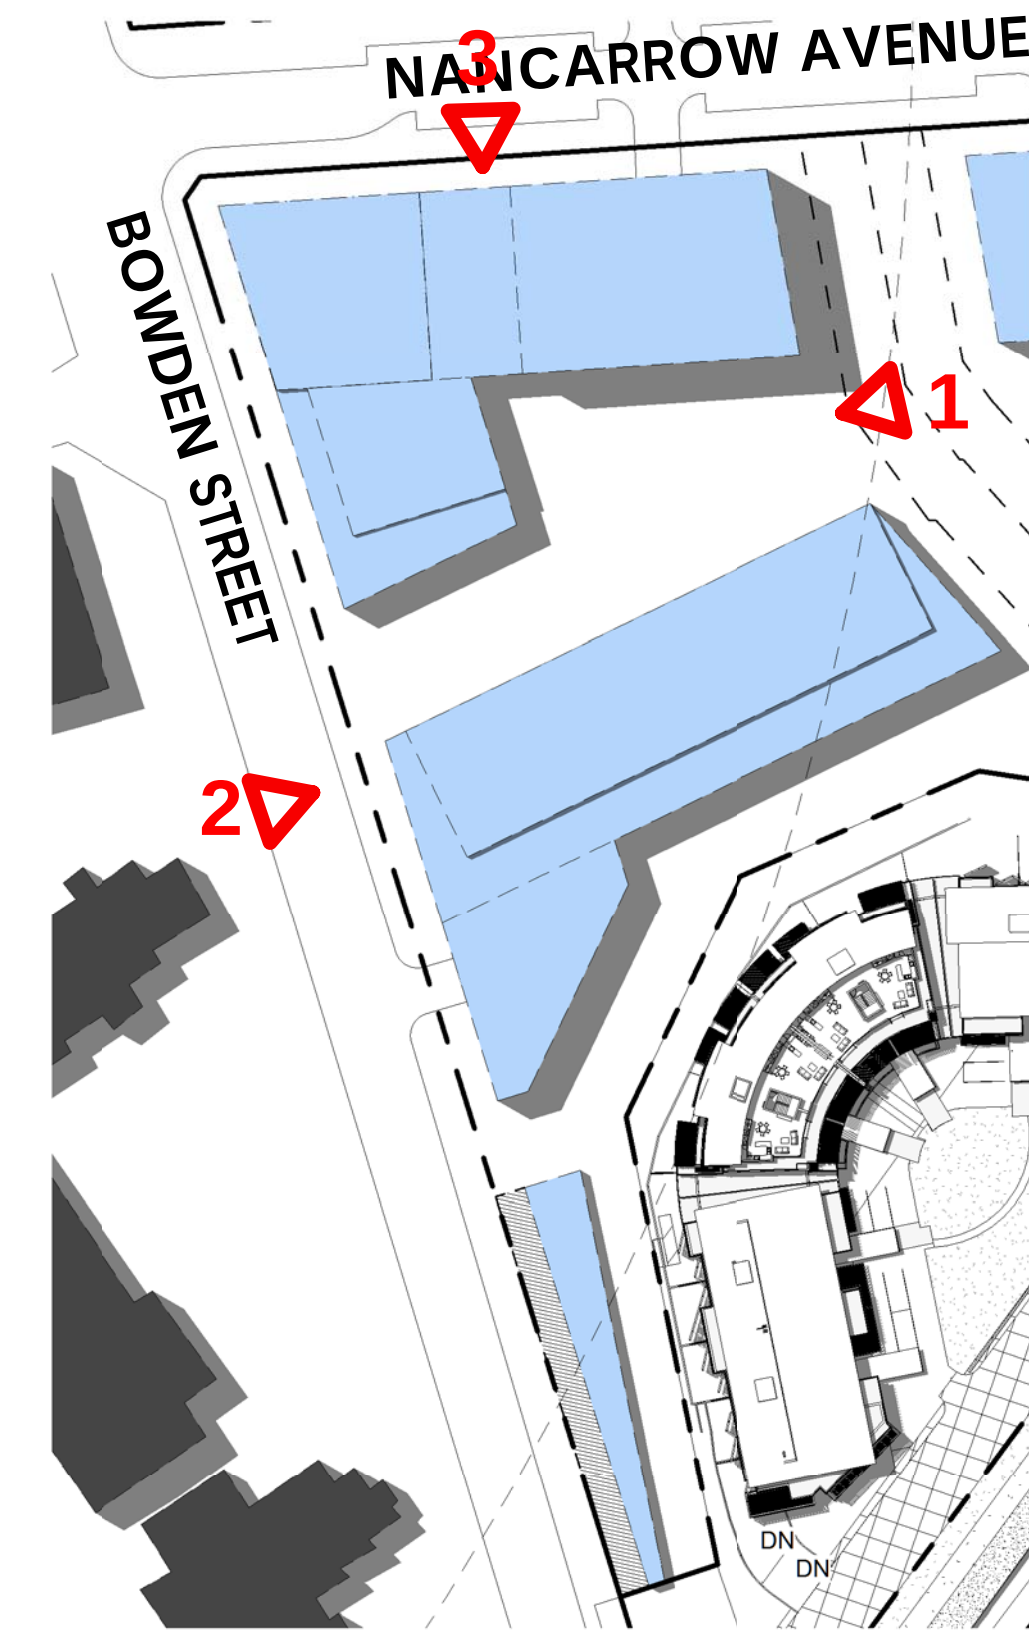


9. Building Envelope Plan
FIGURE 22 REV 4
1 : 1000

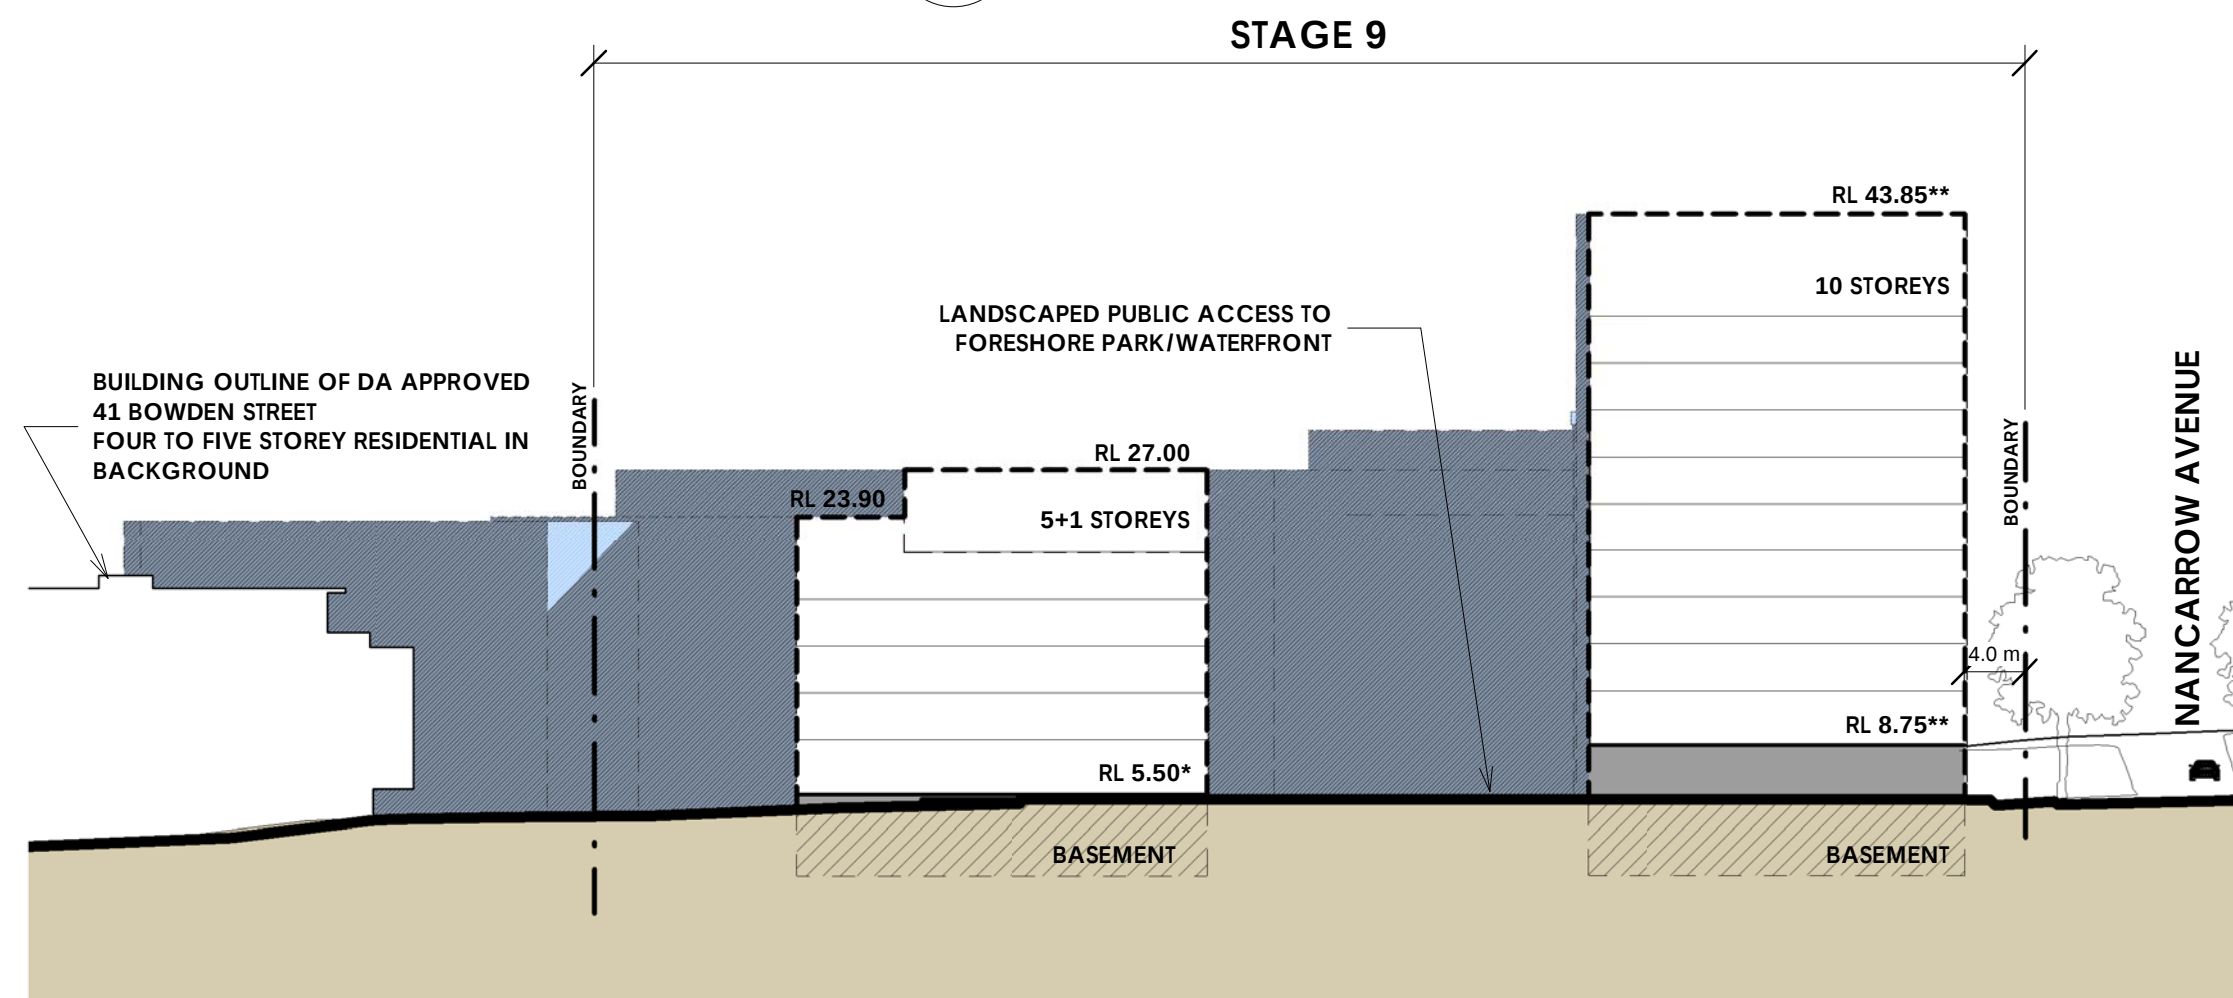

9. Elevation 1
FIGURE 22 REV 4
1 : 500

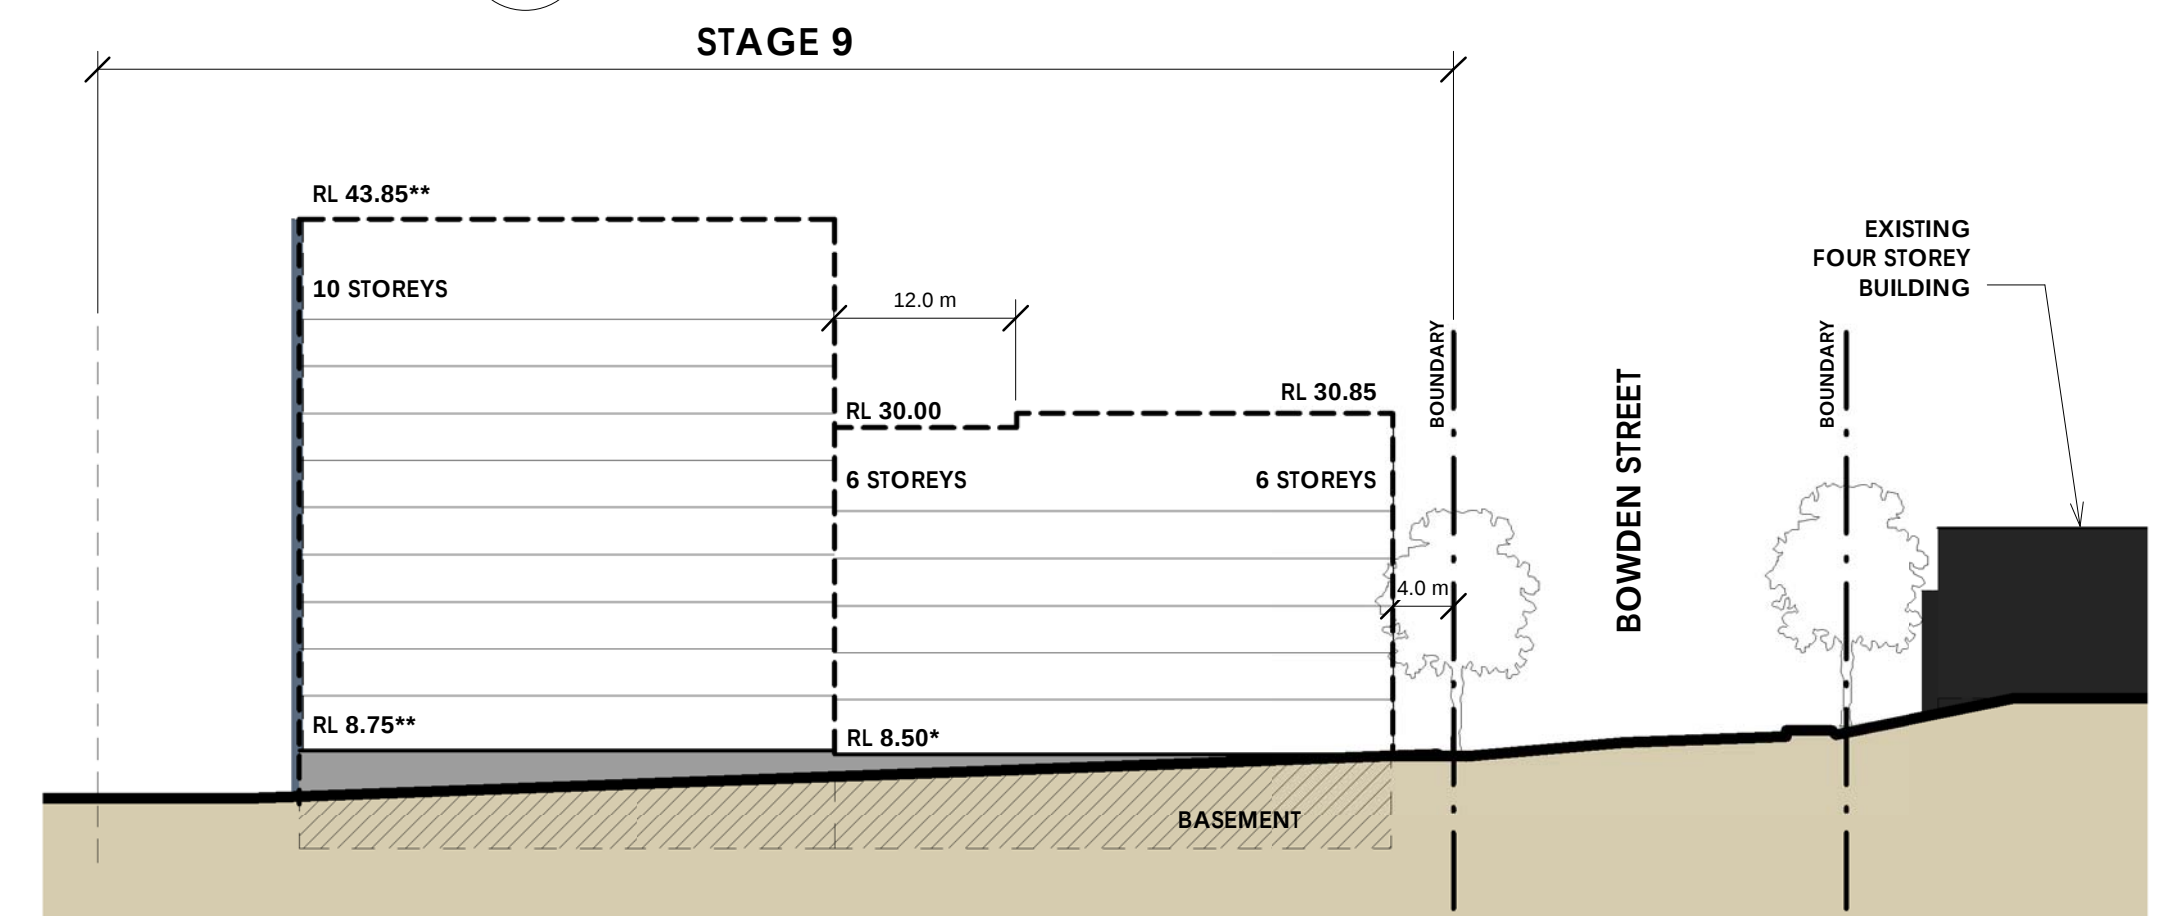

9. Nancarrow Avenue - South
FIGURE 22 REV 4
1 : 500

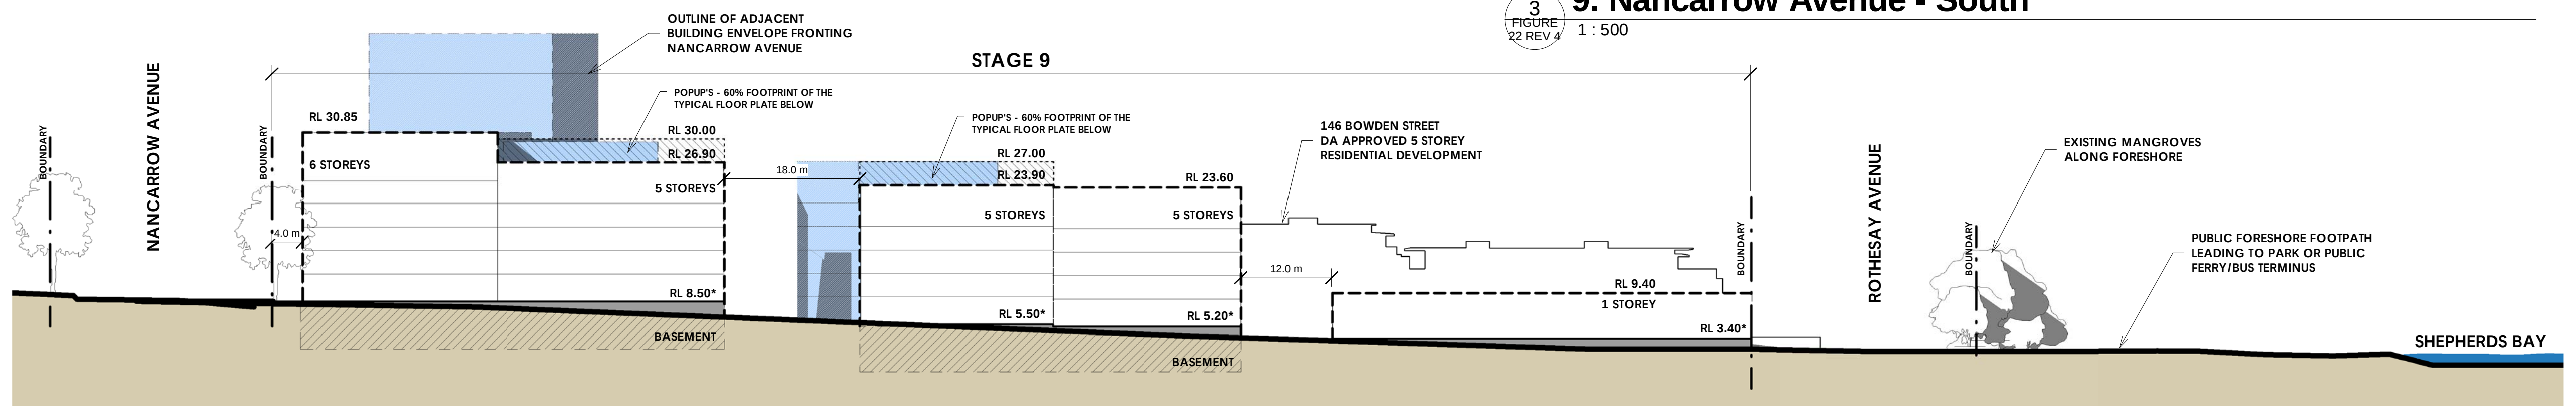


9. Bowden Street
FIGURE 22 REV 4
1 : 500

NOTE: SCALED TO A1 SIZE SHEET. * ASSUMED GROUND RL AS PER METHOD OF DEFINING HEIGHT (PG 33, Fig 12) ** INCREASED HEIGHT TO MEET PMF FLOOD LEVEL ALLOWANCE IN THIS LOCATION. (REFER TO ANNEXURE 15 SUPPLEMENTARY LETTER)


10.




Key Plan 10
FIGURE 23 REV 4
1 : 2500

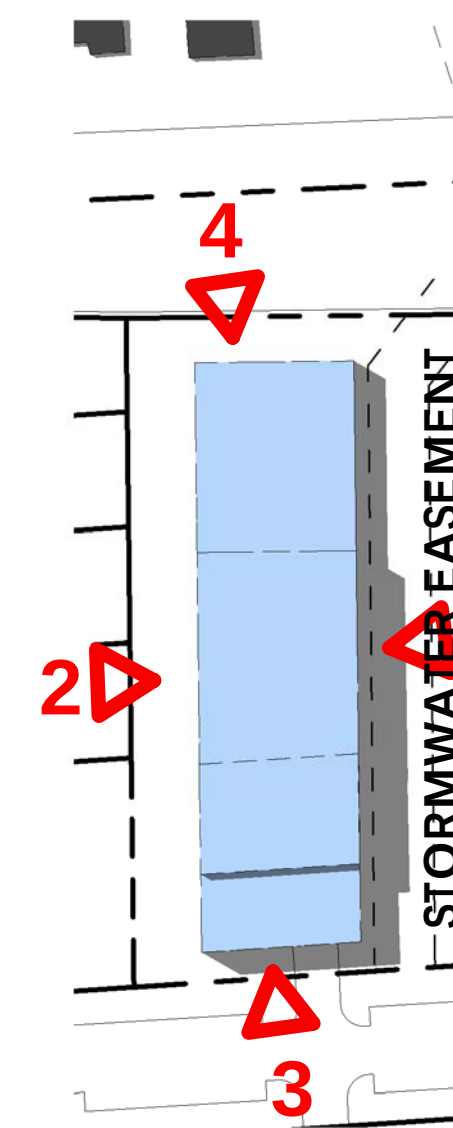


10. Building Envelope Plan
FIGURE 23 REV 4
1 : 1000

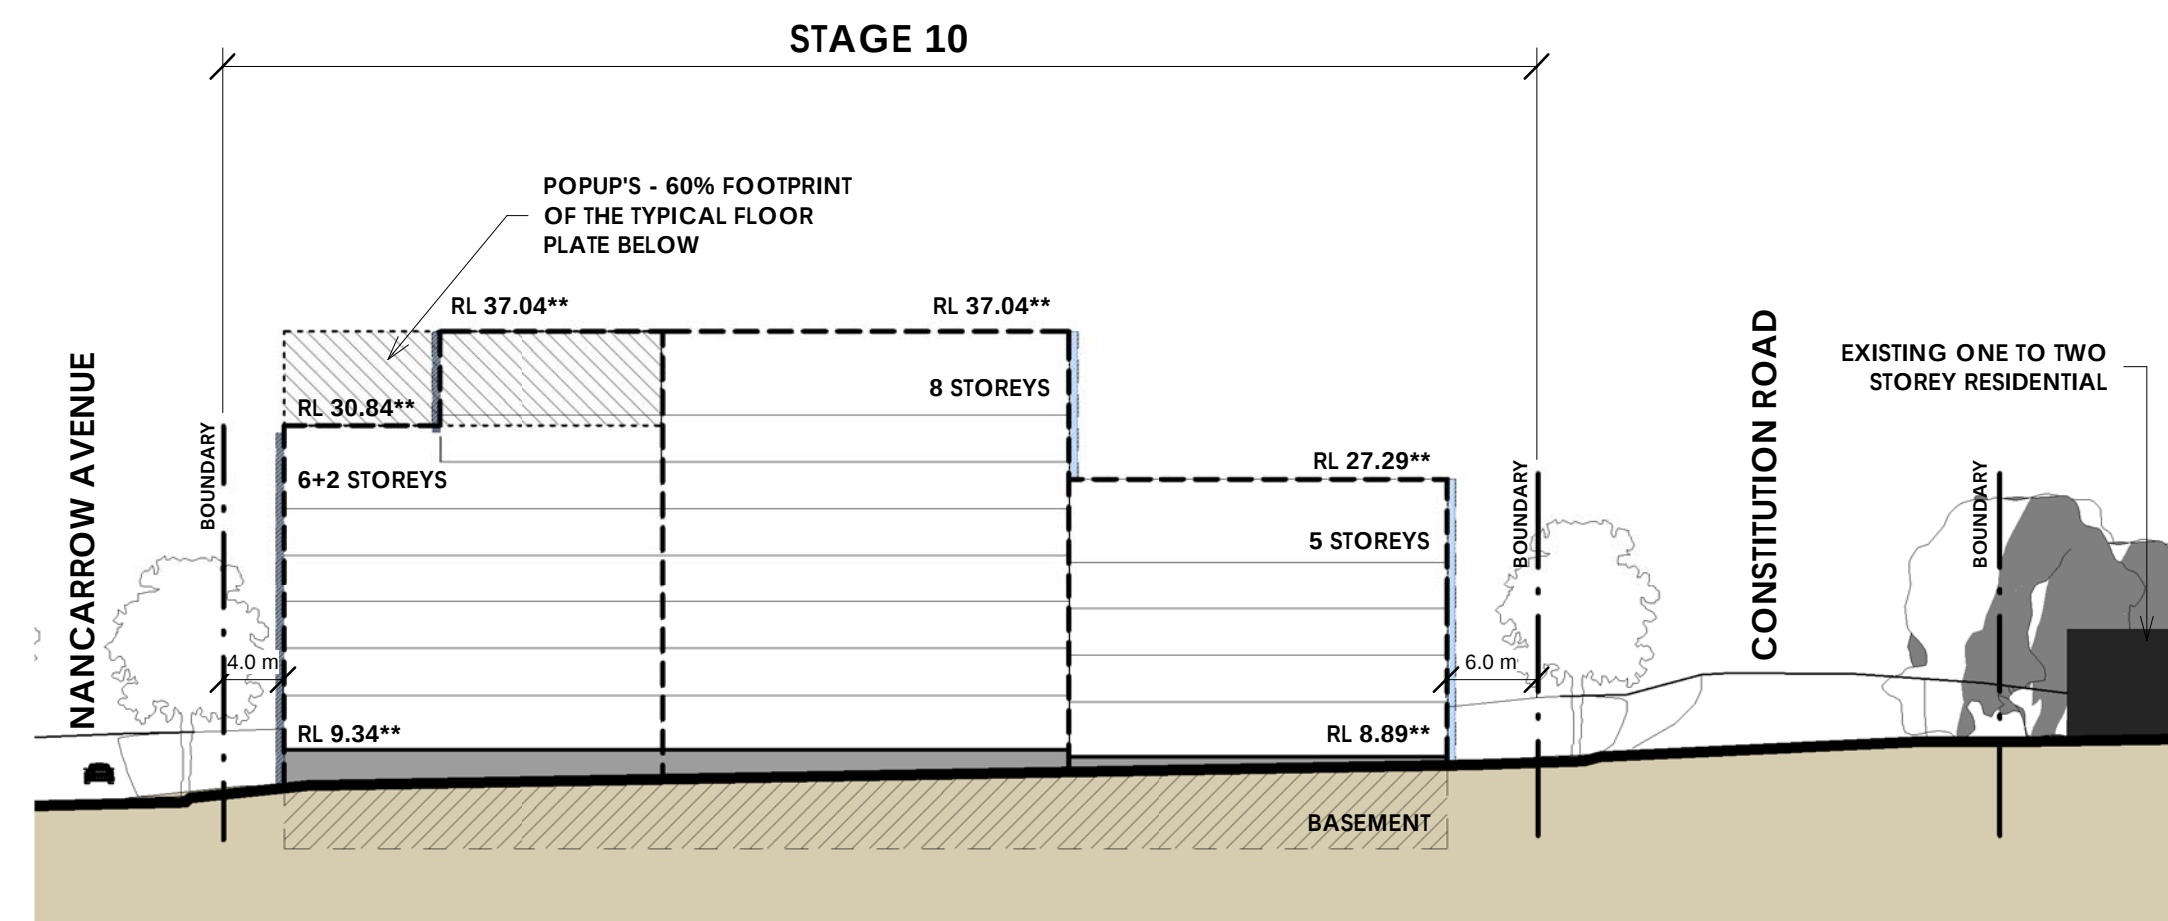


10. Elevation 1
FIGURE 23 REV 4
1 : 500

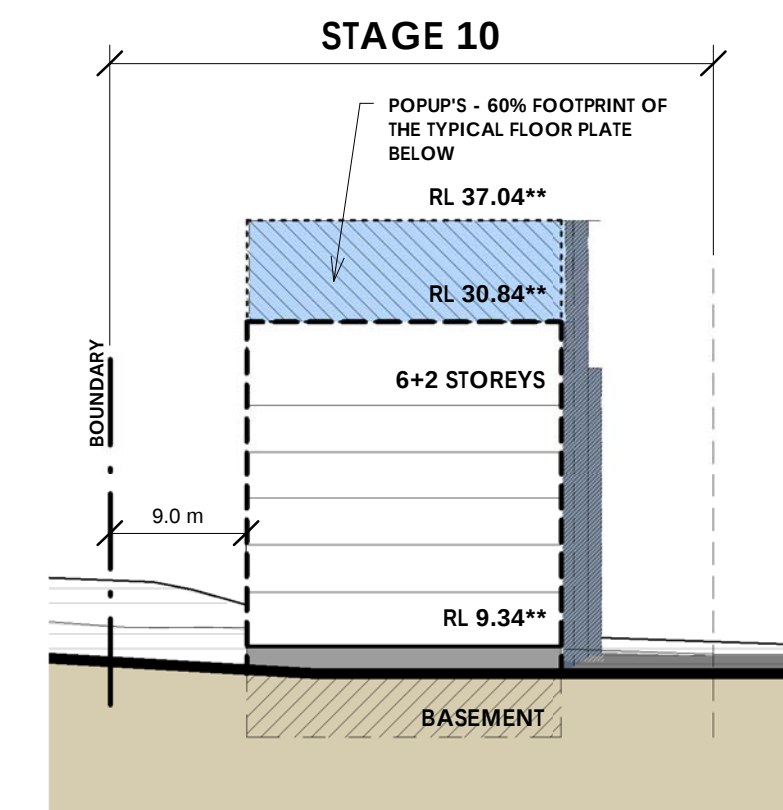

10. Nancarrow Ave - NORTH
FIGURE 23 REV 4
1 : 500

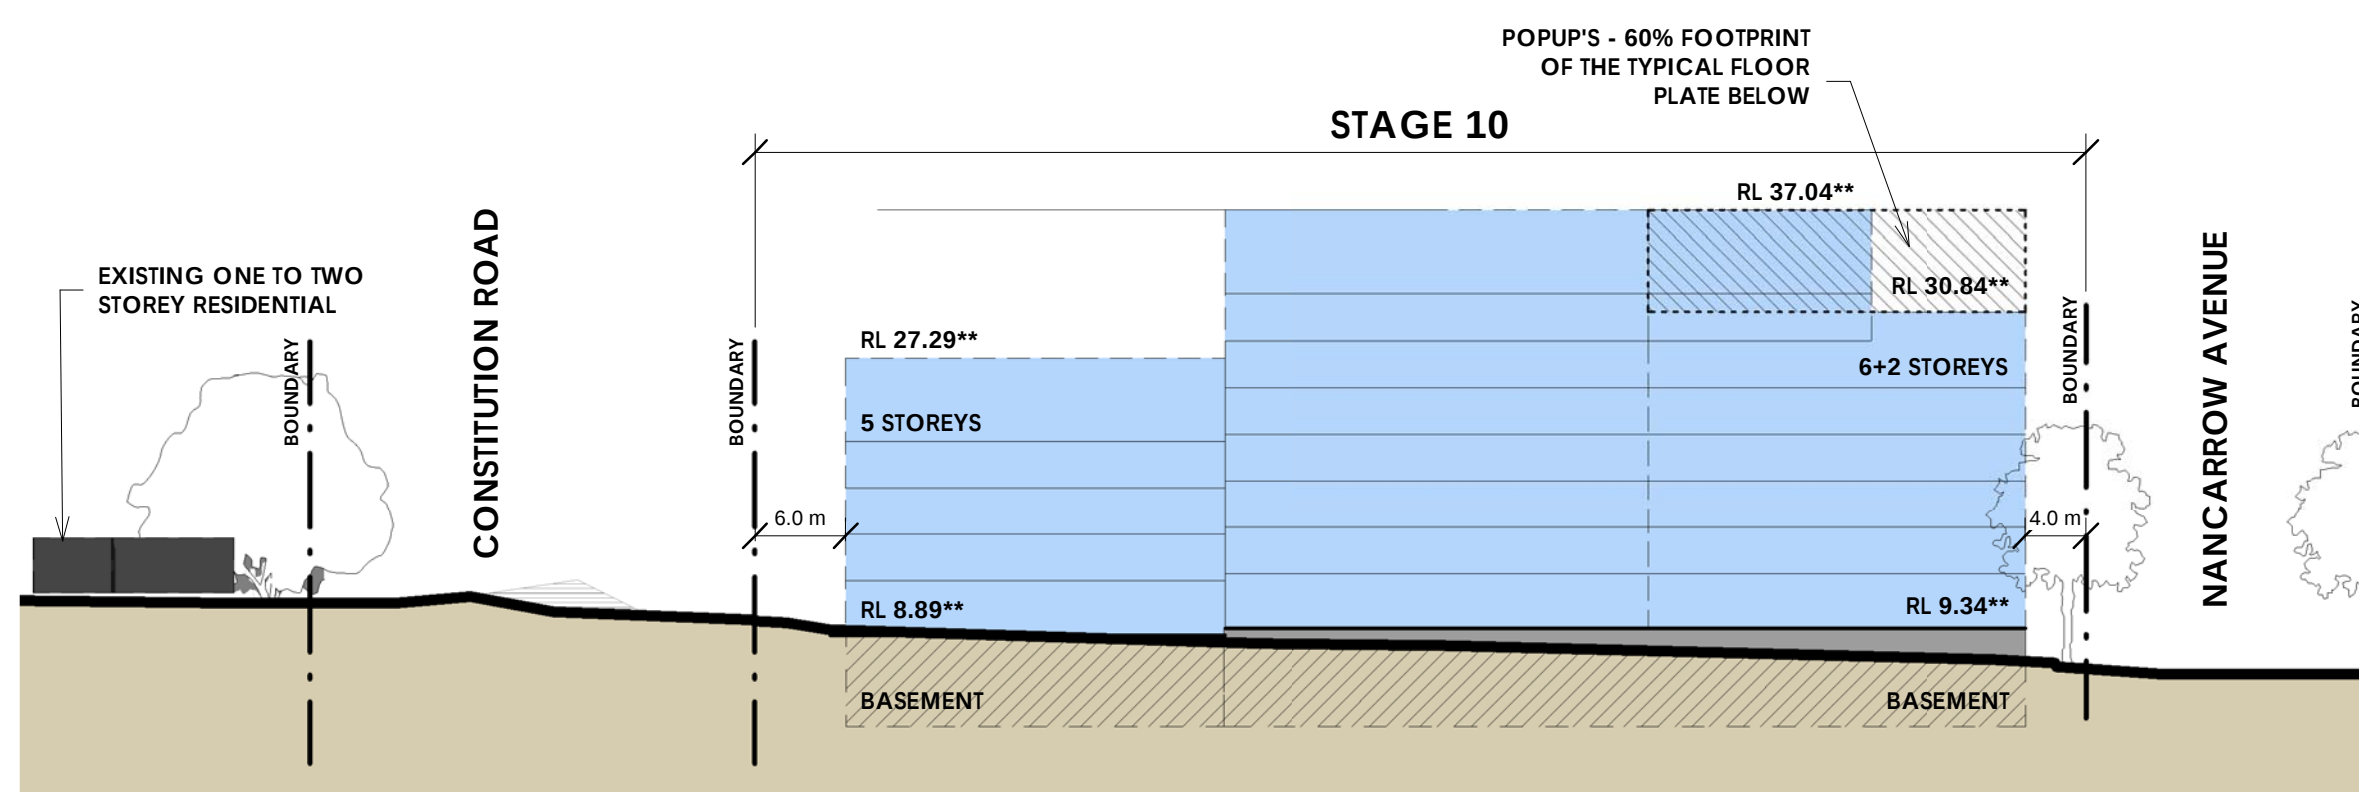

10. Elevation 2
FIGURE 23 REV 4
1 : 500

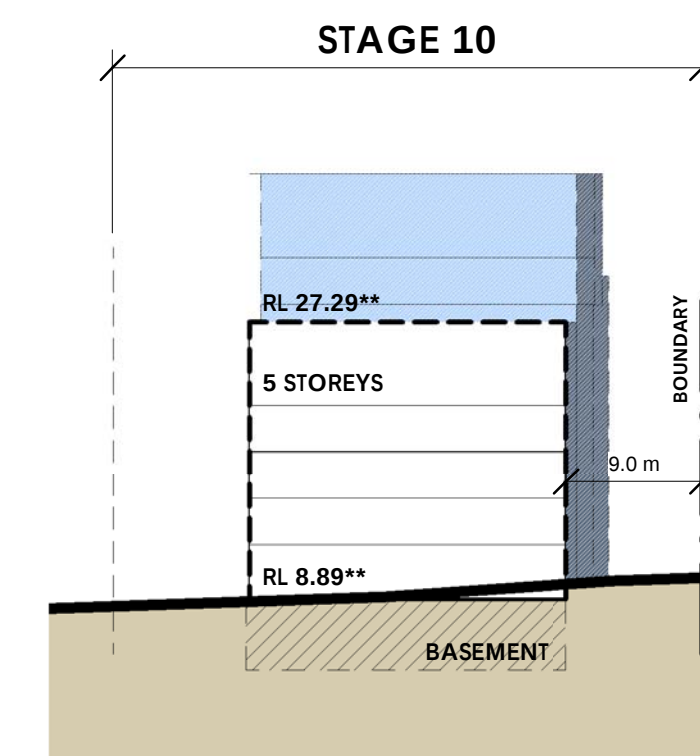

10. Constitution Road
FIGURE 23 REV 4
1 : 500

NOTE: SCALED TO A1 SIZE SHEET. * ASSUMED GROUND RL AS PER METHOD OF DEFINING HEIGHT (PG 33, Fig 12) ** INCREASED HEIGHT TO MEET PMF FLOOD LEVEL ALLOWANCE IN THIS LOCATION. (REFER TO ANNEXURE 15 SUPPLEMENTARY LETTER)