


## pedestrian & cycleway routes

SHEPHERDS BAY - MEADOWBANK  
SK01 Rev E  
18<sup>th</sup> June 2013



200M  
150  
100  
50  
0

SCALE 1:3000 @ A3

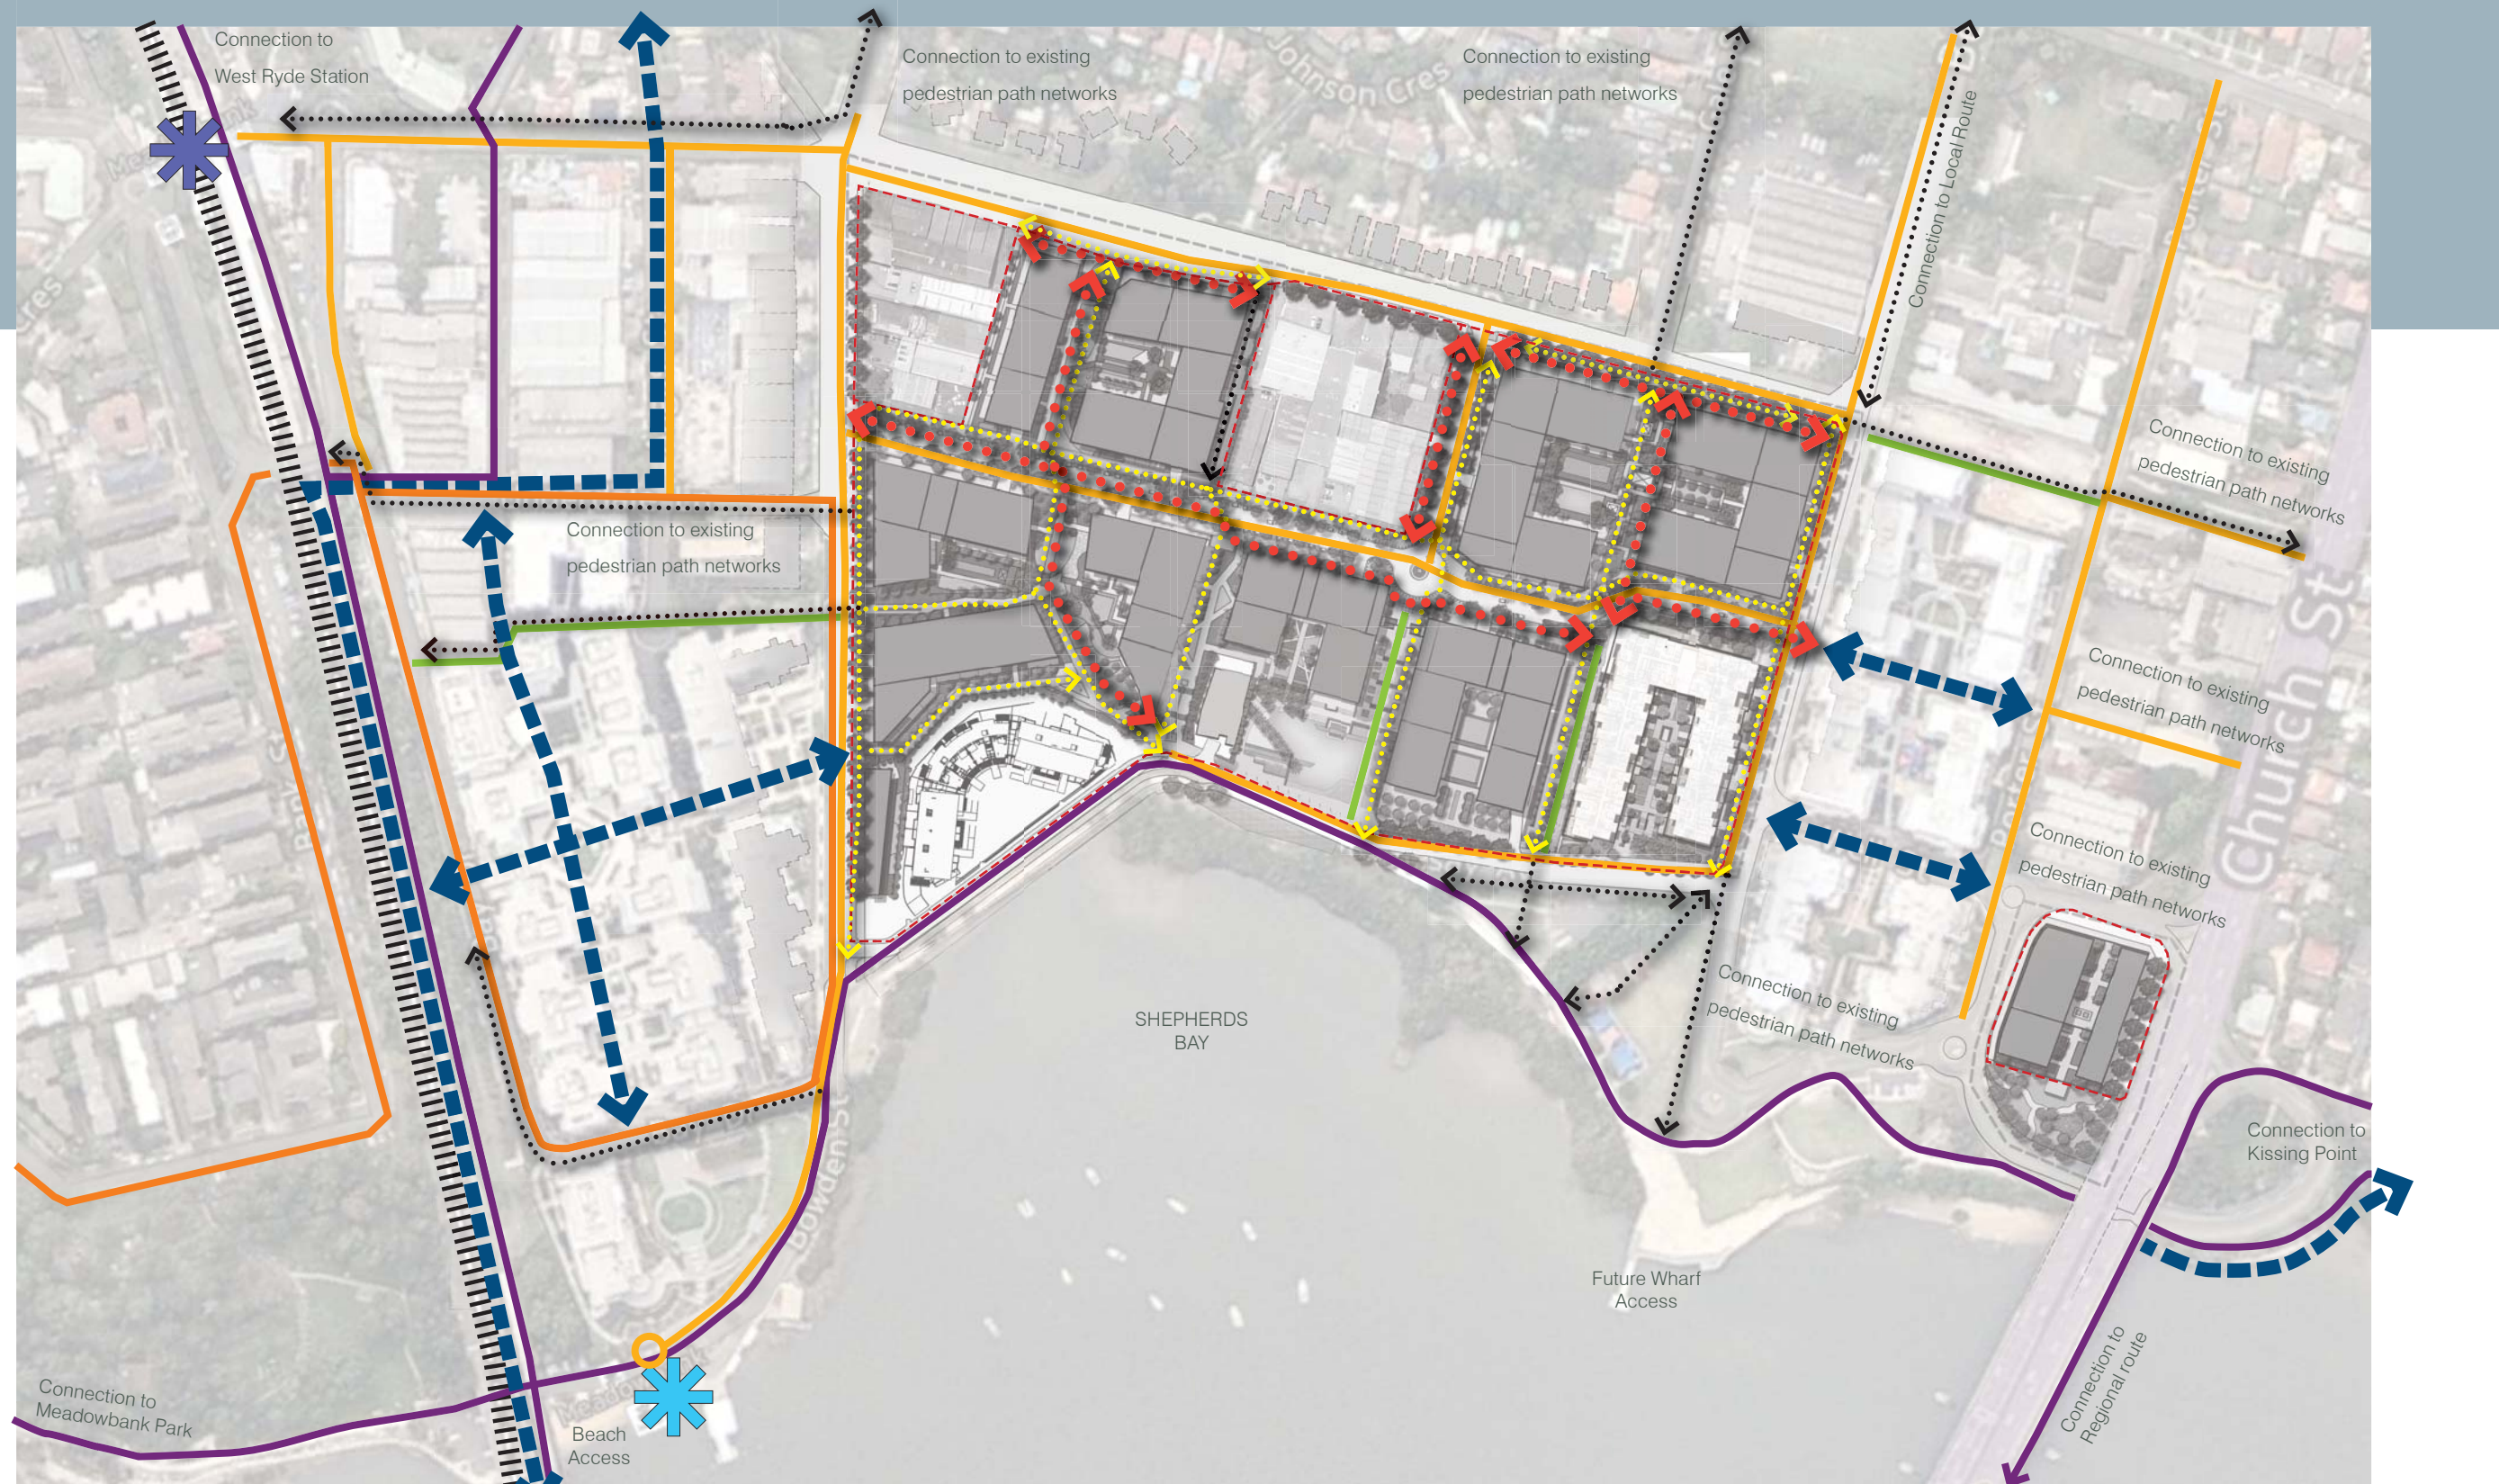

--- Site Boundary

★ Meadowbank Station

--- Existing Pedestrian/Cycle Link

--- Upgraded Link  
4 - New/Improved  
Footpaths

--- Local links

--- Planned or existing Regional bicycle routes

--- Proposed Bicycle Paths/Links

To be Constructed by Holdmark - Refer to Concept Plan

--- Proposed Pedestrian Paths/Links

To be Constructed by Holdmark - Refer to Concept Plan

--- Pedestrian Path / Connections by others

With bicycle parking

Reference: Development Control Plan 2011

Reference: Ryde Bicycle Strategy & Masterplan 2007

SK01 Rev E Pedestrian & Cycleway Routes 18 June 2013