



# OPEN SPACE & PUBLIC DOMAIN

## STAGE 1 PROJECT APPROVAL

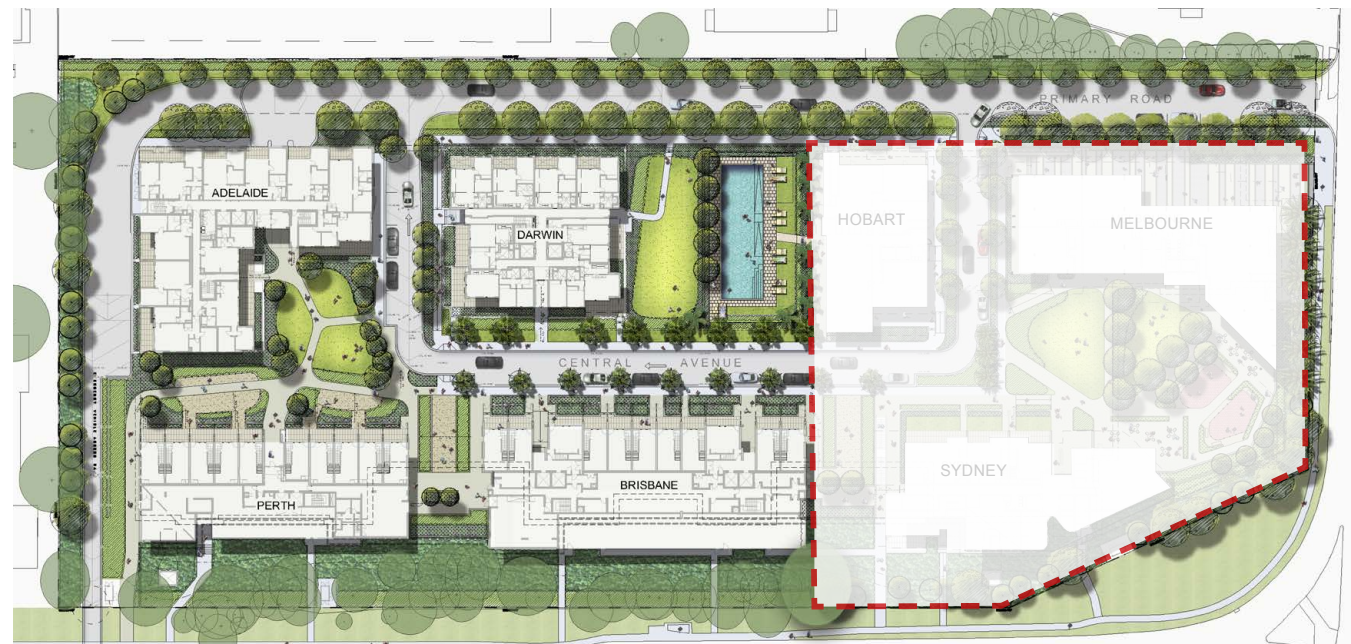

# OPEN SPACE & PUBLIC DOMAIN

## Stage 1 project works

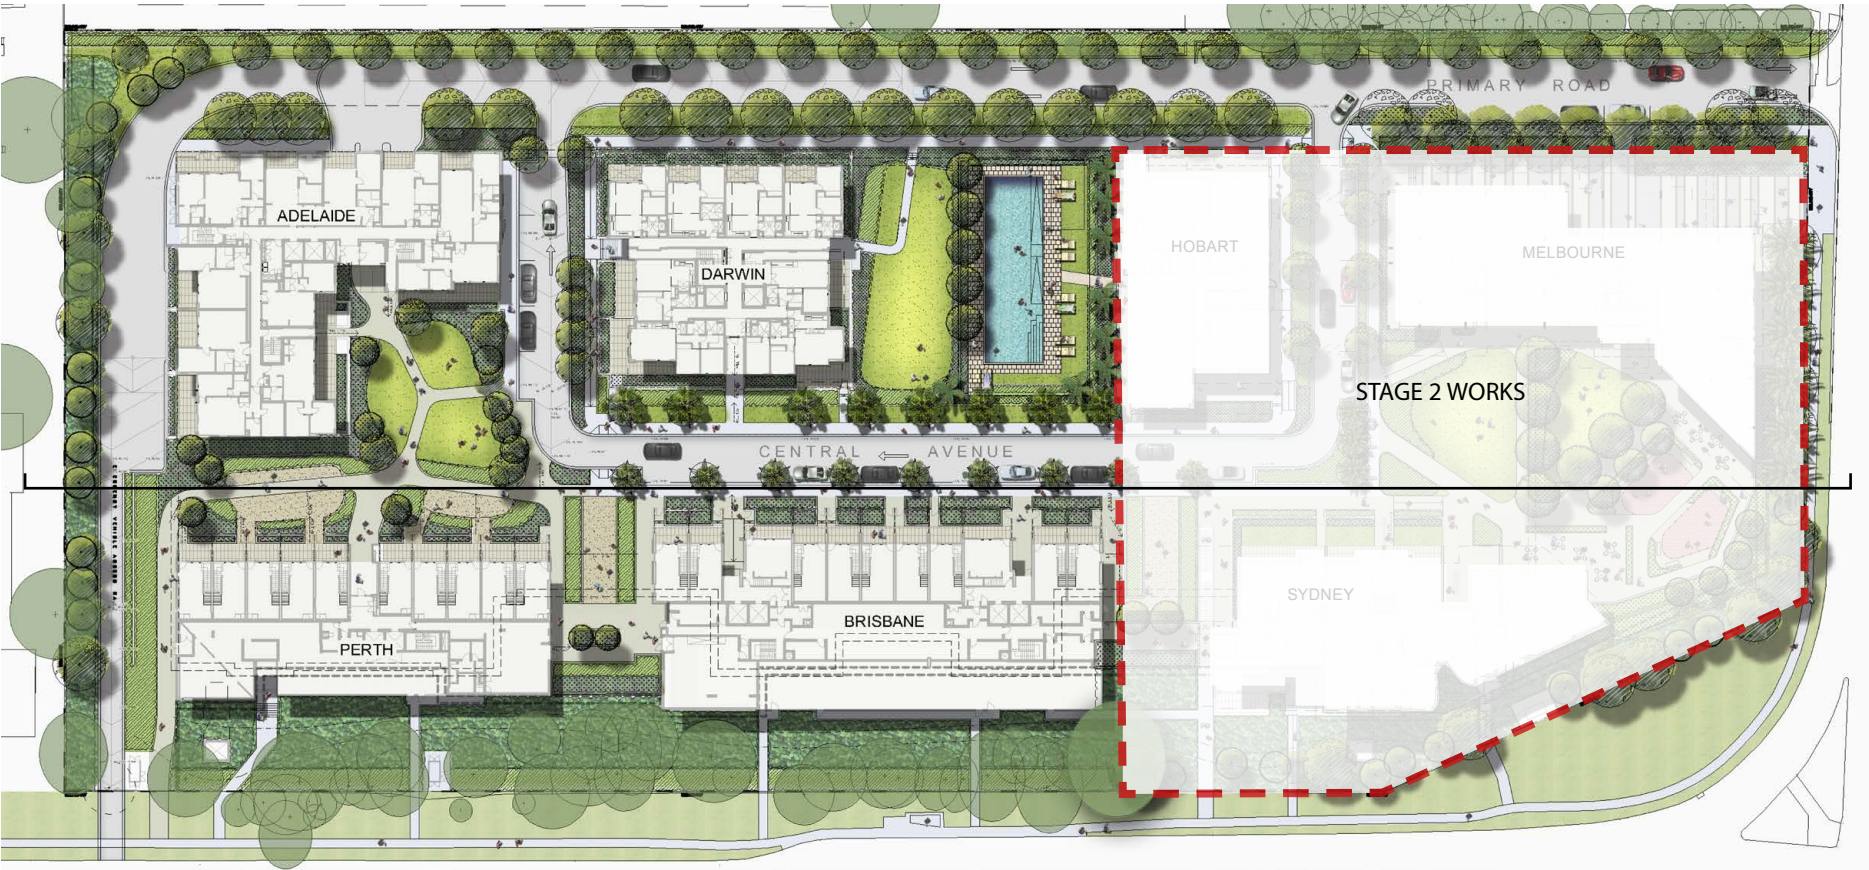

Stage 1 Project Plan - Landscape Masterplan




Stage 1 Landscape concept section



# OPEN SPACE & PUBLIC DOMAIN

## Landscape Concept Plan

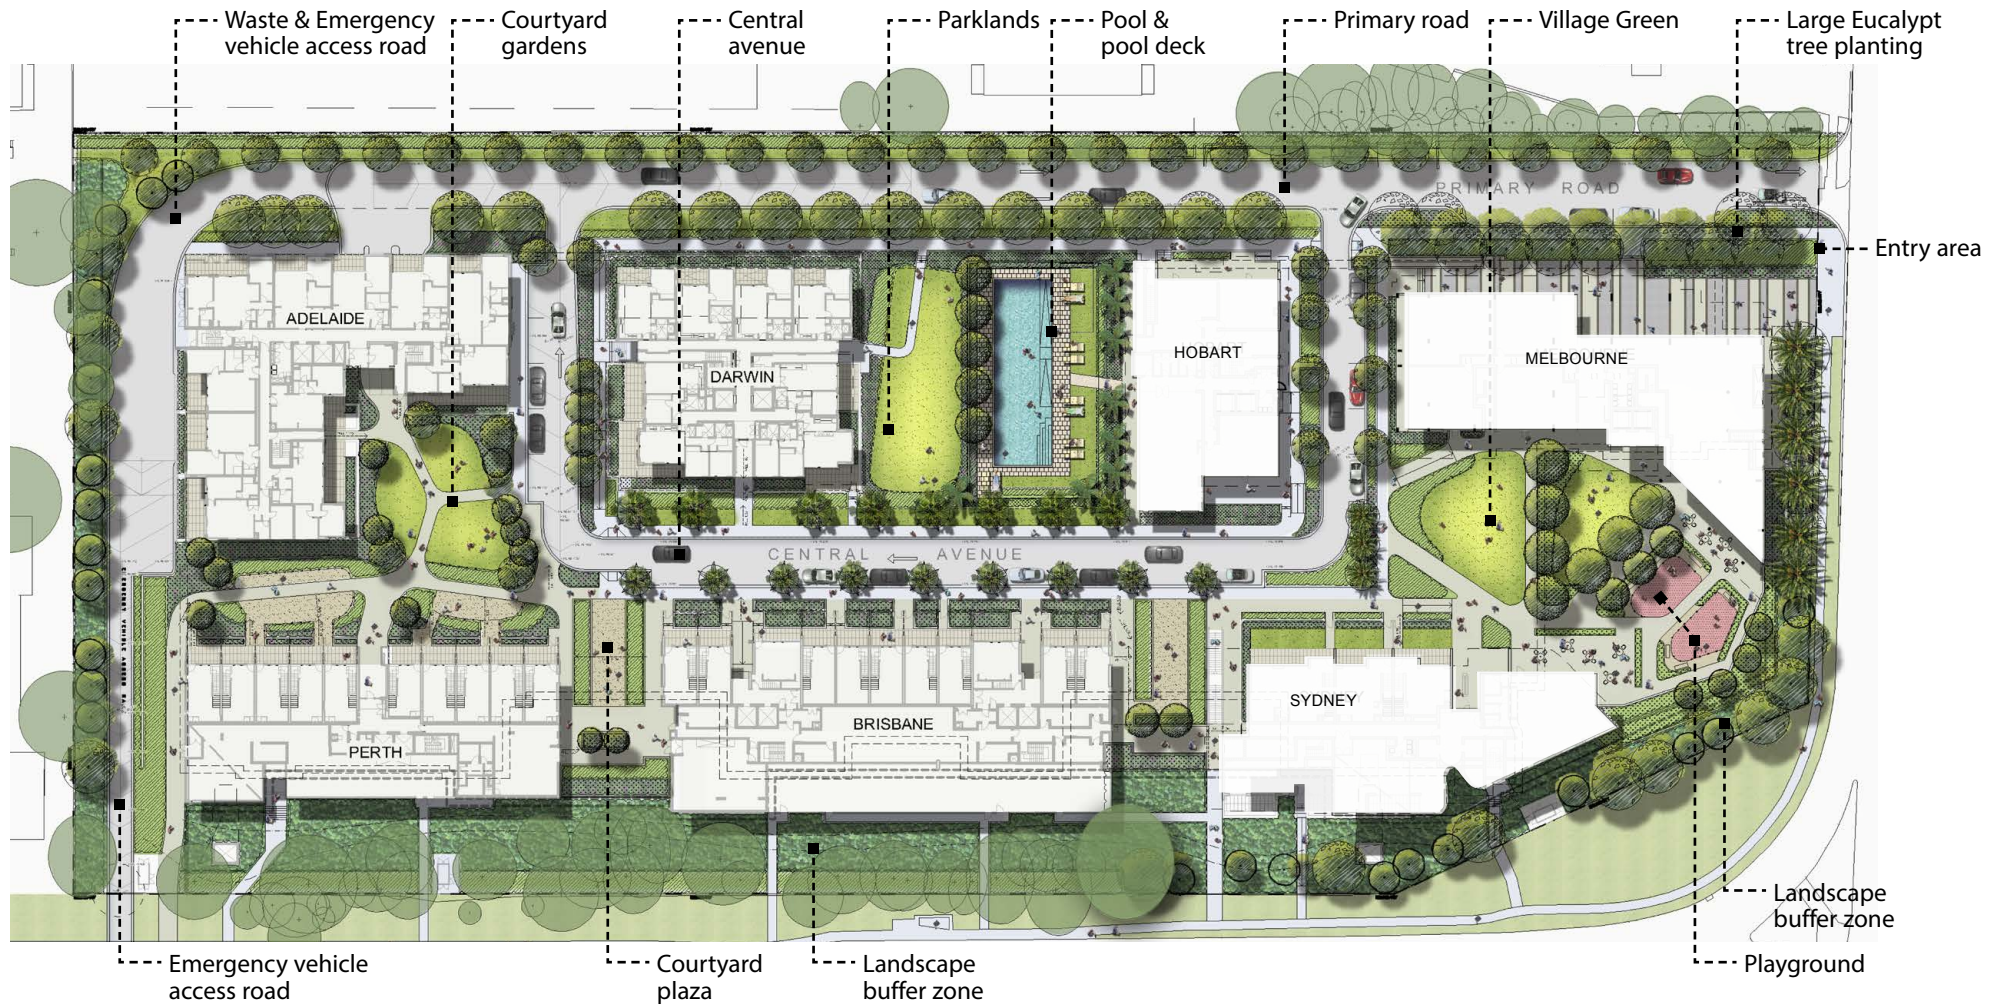


Landscape Masterplan



# OPEN SPACE & PUBLIC DOMAIN

## Landscape Illustrative sections

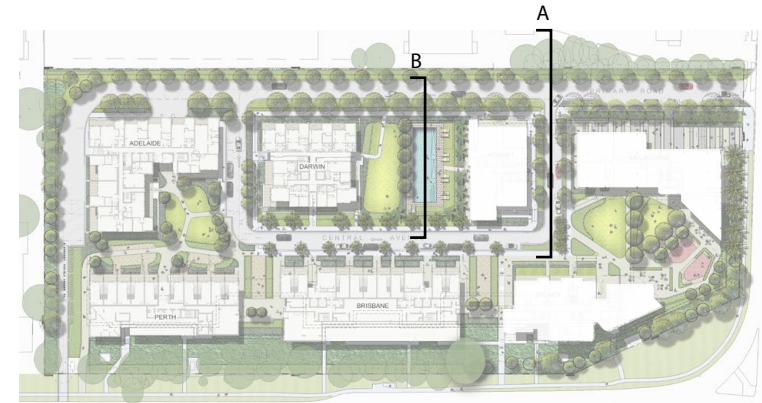

Key Plan NTS



Section A 1:250 @ A3




Section B 1:250 @ A3





## OPEN SPACE & PUBLIC DOMAIN

Landscape Illustrative sections

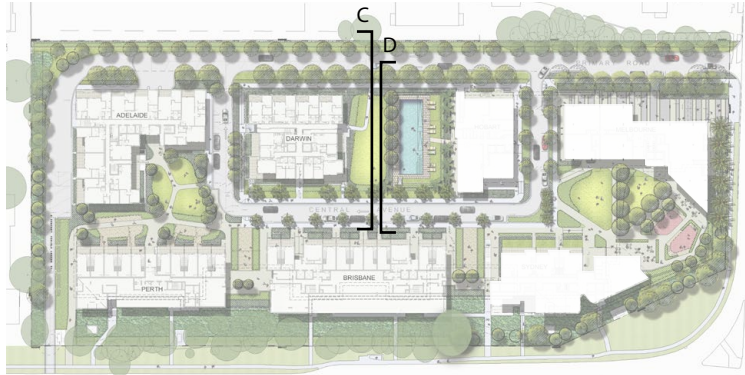

Key Plan NTS



Section C 1:250 @ A3




Section D 1:250 @ A3



# OPEN SPACE & PUBLIC DOMAIN

## Landscape Illustrative sections

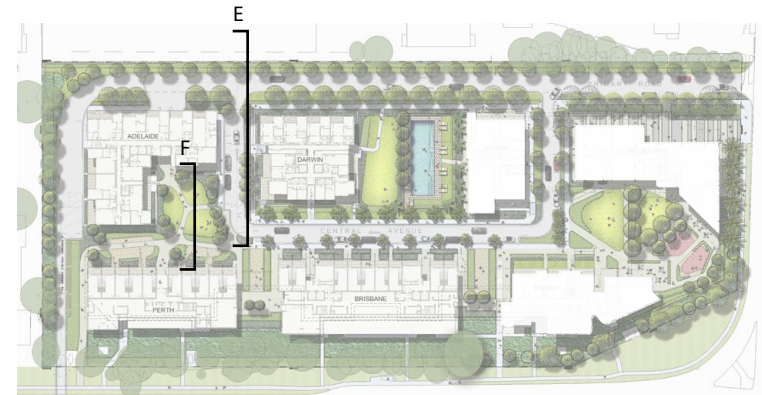

Key Plan NTS



Section E 1:250 @ A3




Section F 1:250 @ A3



## OPEN SPACE & PUBLIC DOMAIN

Landscape Illustrative sections

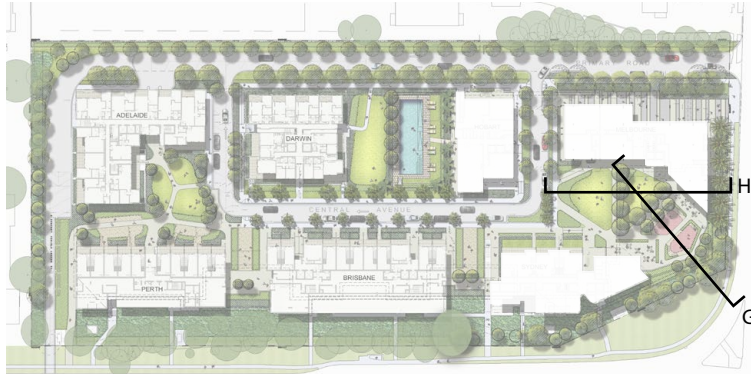

Key Plan NTS



Section G 1:250 @ A3




Section H 1:250 @ A3





# OPEN SPACE & PUBLIC DOMAIN

## Landscape Illustrative sections

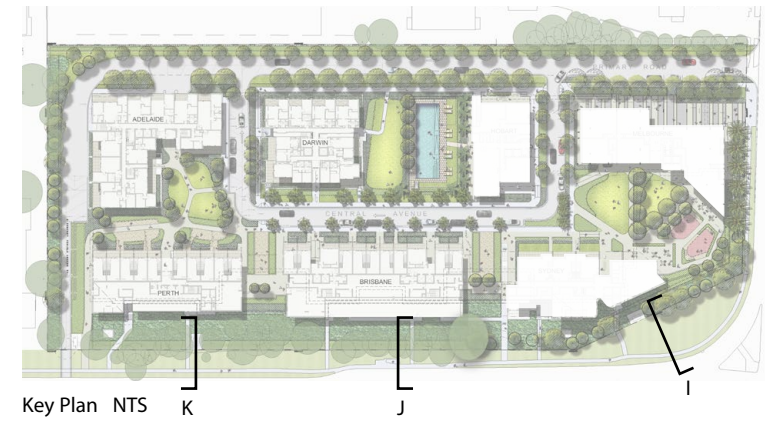

Section I 1:250 @ A3



Section J 1:250 @ A3




Section K 1:250 @ A3





# OPEN SPACE & PUBLIC DOMAIN

Public Space diagram

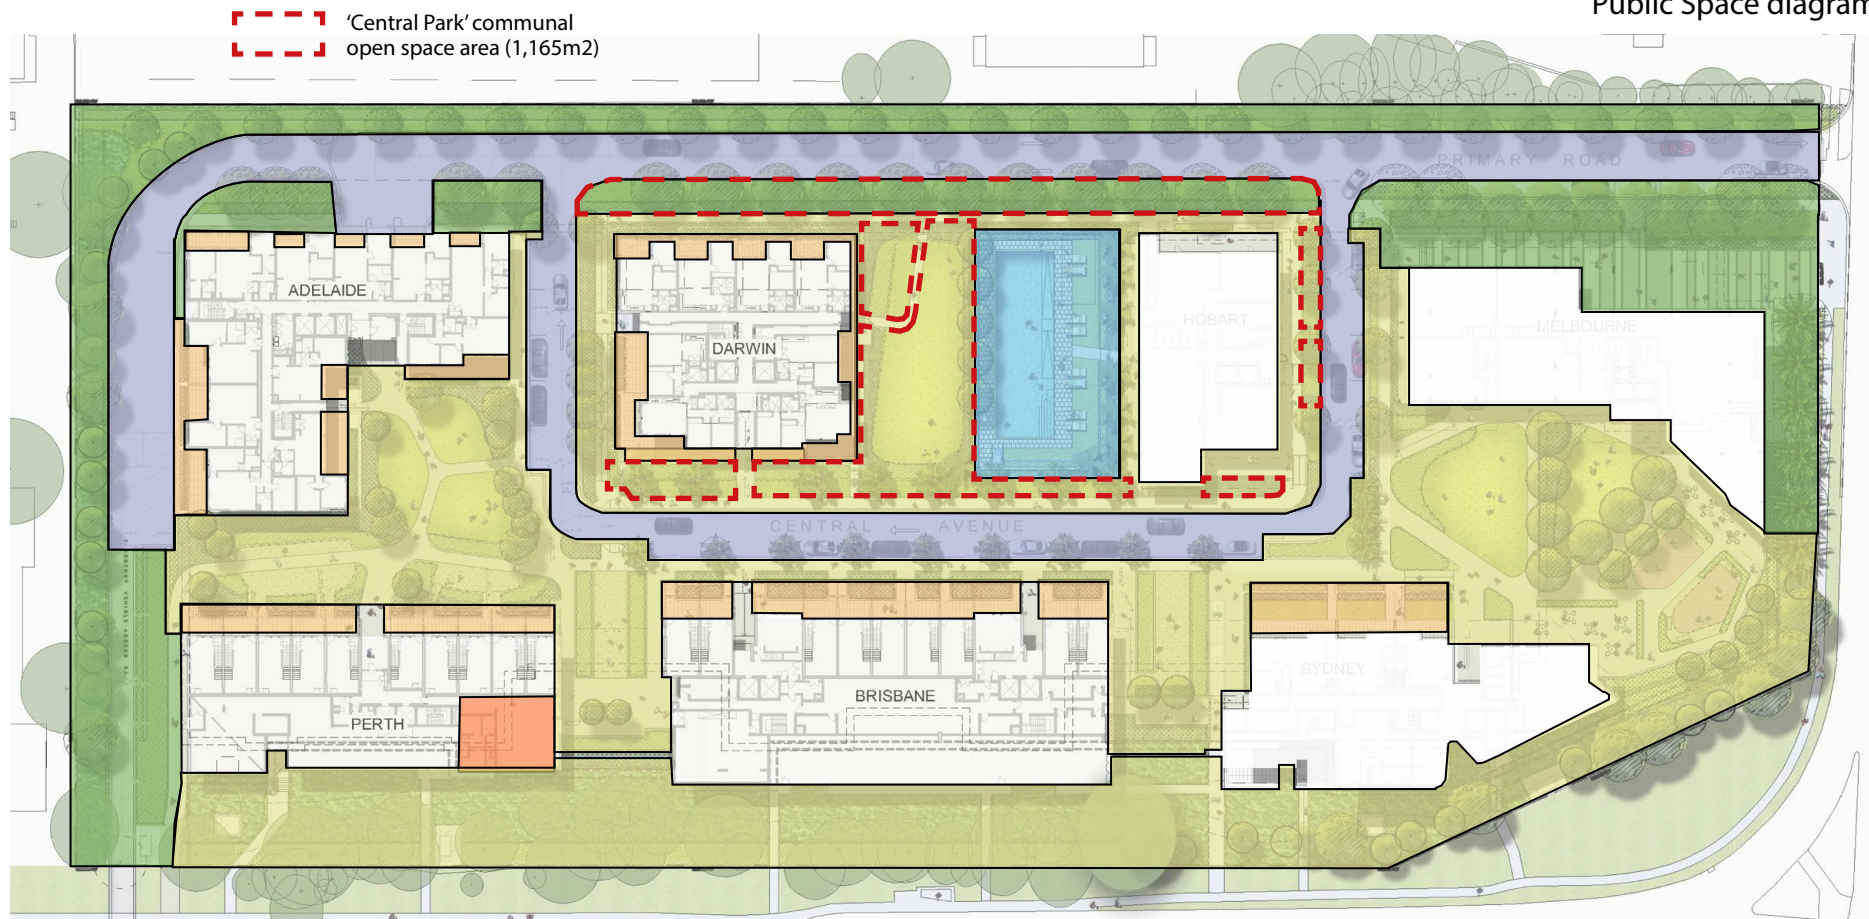

AREAS KEY			June 2013 scheme	
INTERNAL ROADS		3,086 m2		3,257 m2
PUBLIC OPEN SPACE		3,368 m2		3,342 m2
PUBLICLY ACCESSIBLE COMMUNAL OPEN SPACE		8,081 m2		8,253 m2
COMMUNITY FACILITY		125 m2		234 m2
PRIVATE COMMUNAL OPEN SPACE		597 m2		497 m2
PRIVATE OPEN SPACE		1,097 m2		1,240 m2

