


NOTES

1. ALL DIMENSIONS AND LEVELS ARE IN METRES RELATIVE TO CHART DATUM CD.

LEGEND

STAGE 1a	
STAGE 1b	
STAGE 2a	
STAGE 2b	
STAGE 2c	
BREAKWATER	

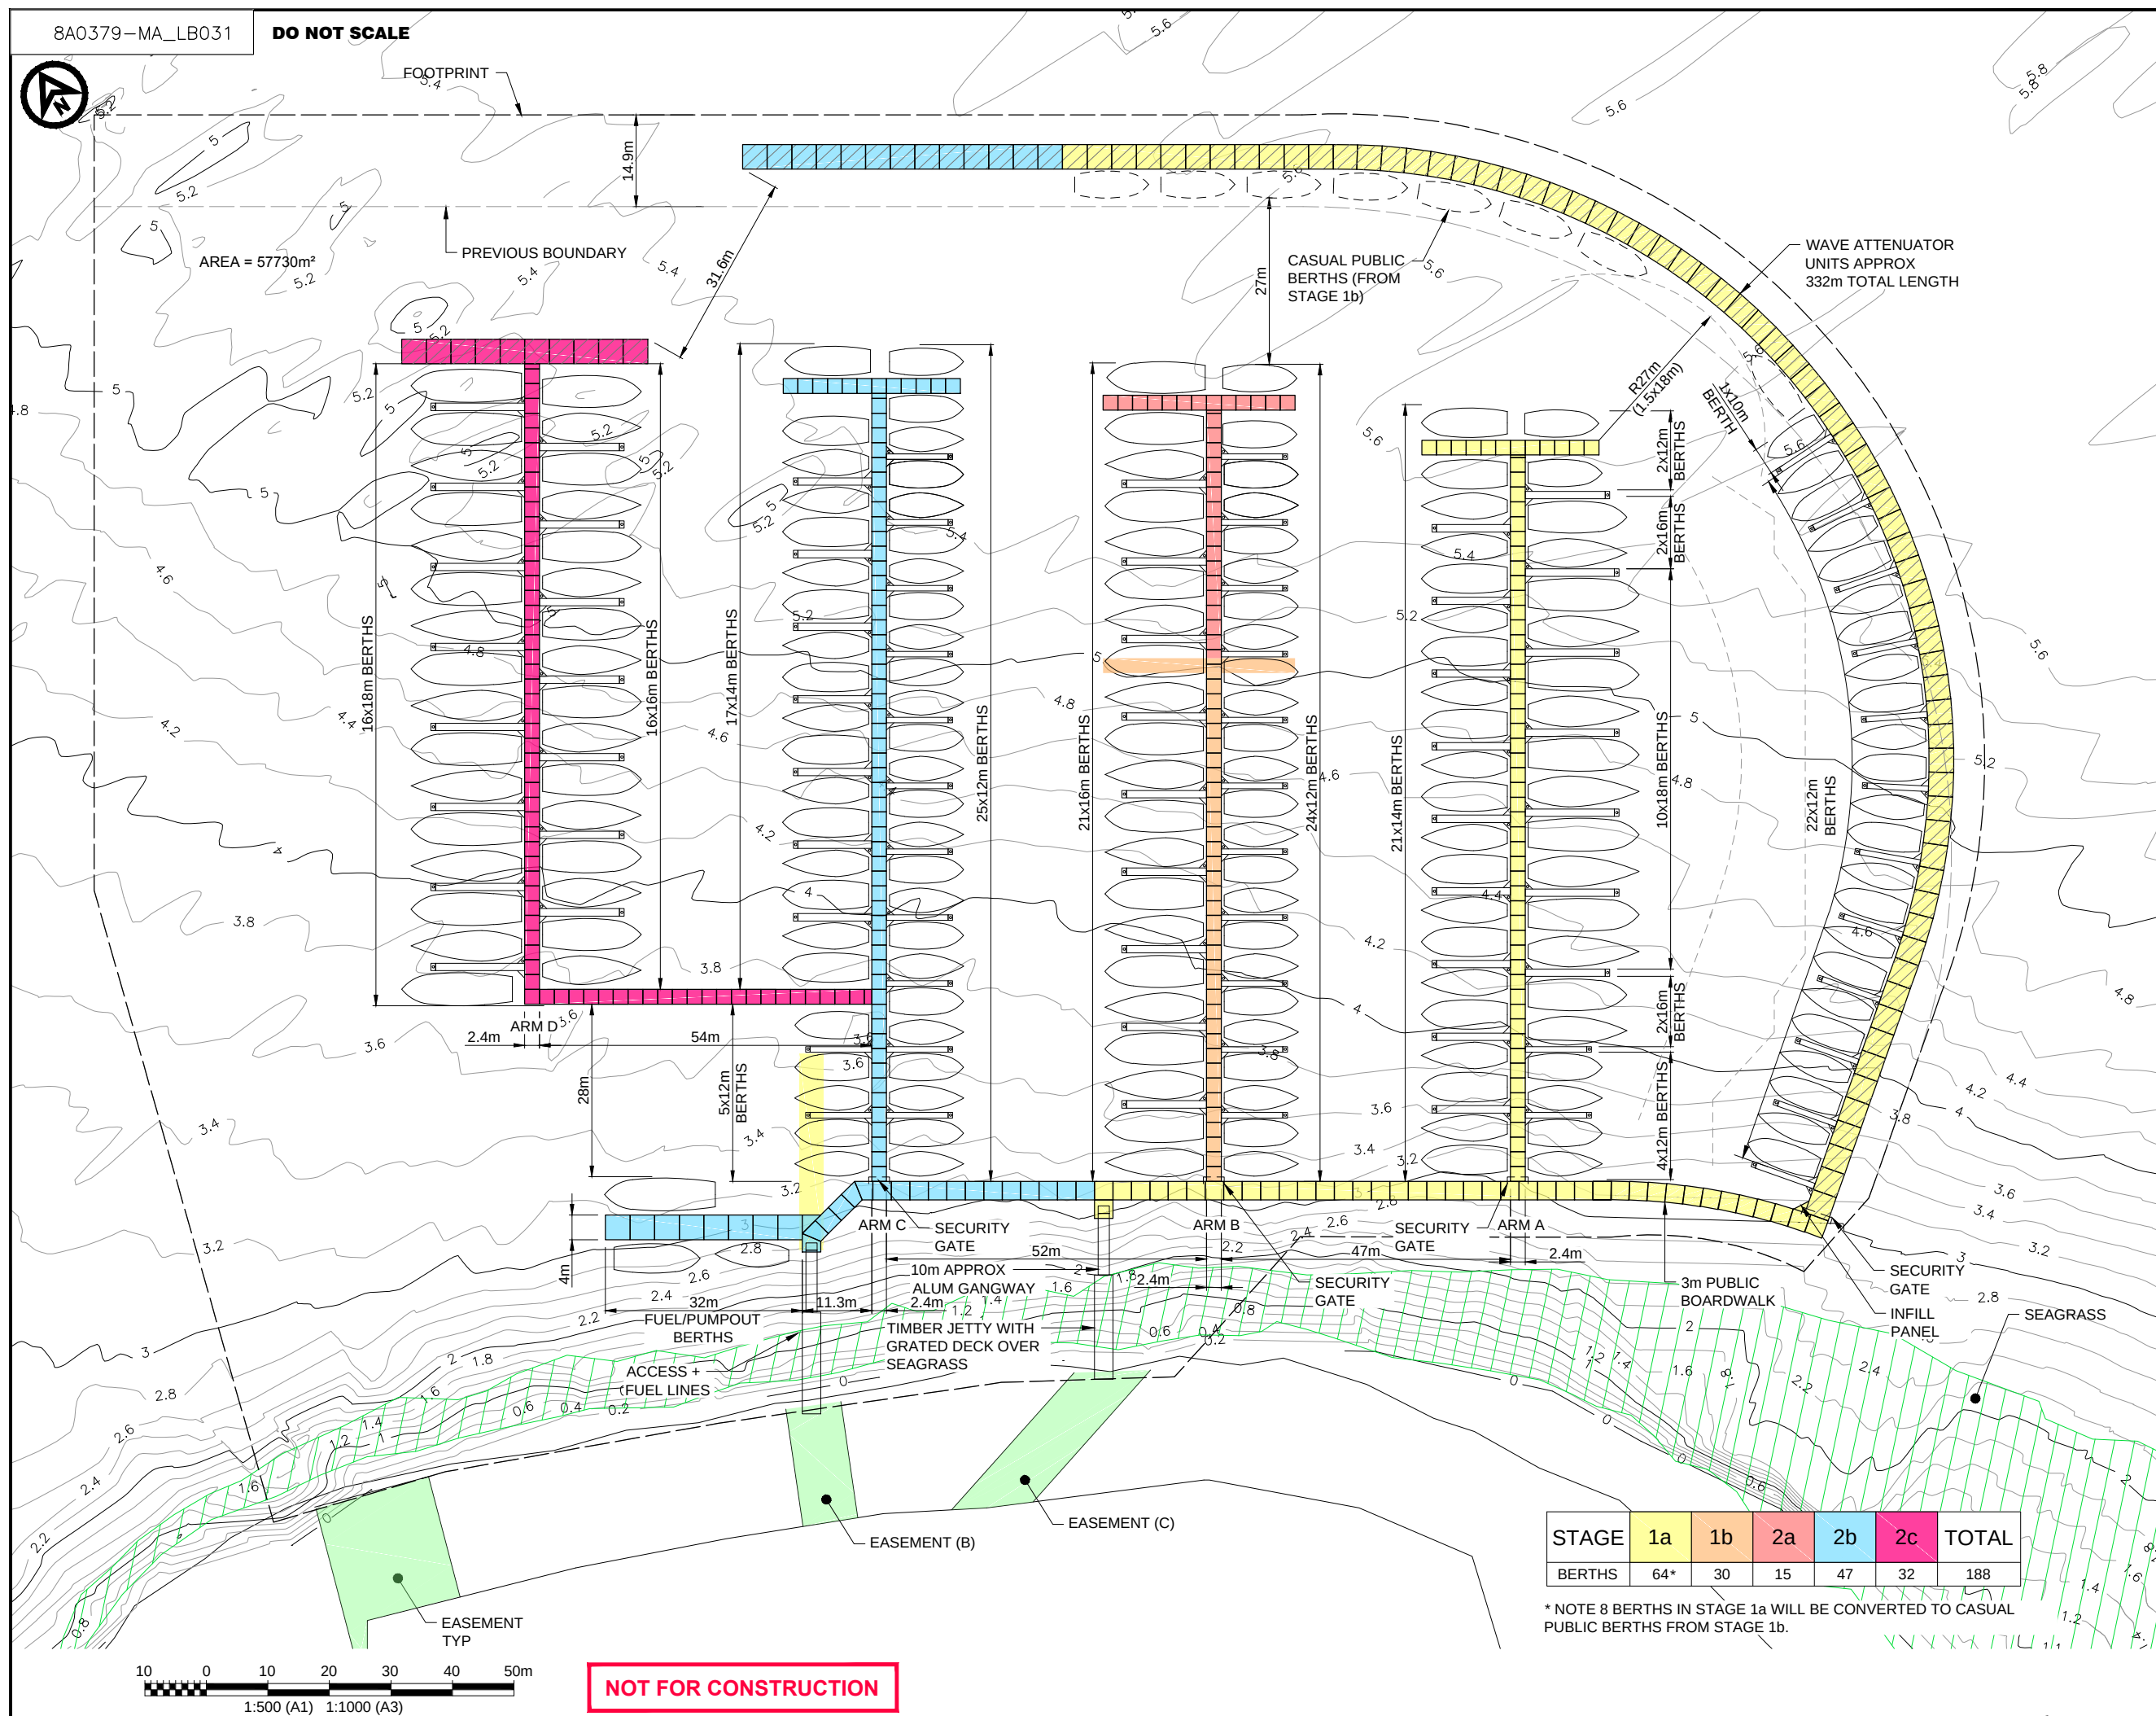

STAGE	1a	1b	2a	2b	2c	TOTAL
BERTHS	64*	30	15	47	32	188

* NOTE 8 BERTHS IN STAGE 1a WILL BE CONVERTED TO CASUAL PUBLIC BERTHS FROM STAGE 1b.

B	04.08.2014	RE-ISSUED FOR REVIEW	SC	AP
A	23.07.2014	ISSUED FOR REVIEW	SC	AP
REV	DATE	DESCRIPTION	BY	CHK

REVISIONS

CLIENT

PROJECT:

TRINITY POINT MARINA

DRAWING TITLE:

CONCEPT
MARINA LAYOUT
FULLY DEVELOPED
STAGING

HASKONING AUSTRALIA PTY LTD
SYDNEY
Sulite 5, Level 5
100 Walker Street
North Sydney NSW 2060
+61 2 8954 5000 Telephone
+61 2 9620 9660 Fax
www.haskoning.com.au Email

DRAWN SC DATE 04/08/2014 JOB No. 8A0379

AUTOCAD REF. 8A0379-MA_LB030

SCALE AT A1 1:500

DRAWING No. 8A0379-MA_LB031

REVISION B