

CLEMTON PARK - CONCEPT SCHEME

60 Charlotte Street, Clemton Park, NSW 2206

S75W

DRAWING LIST

DRAWING NO.	DRAWING TITLE	SCALE	ISSUE
S75W 1.01	CONCEPT PLAN COVERSHEET	NTS	L
S75W 2.01	CONCEPT PLAN ROOF LEVEL	1:500 @ A1	L
S75W 2.02	CONCEPT PLAN LEVEL B	1:500 @ A1	L
S75W 2.03	CONCEPT PLAN LEVEL 1	1:500 @ A1	L
S75W 2.04	CONCEPT PLAN LEVEL 2	1:500 @ A1	L
S75W 2.05	CONCEPT PLAN LEVEL 3	1:500 @ A1	L
S75W 2.06	CONCEPT PLAN LEVEL 4	1:500 @ A1	L
S75W 2.07	CONCEPT PLAN LEVEL 5	1:500 @ A1	L
S75W 2.08	CONCEPT PLAN LEVEL 6	1:500 @ A1	L
S75W 2.09	CONCEPT PLAN LEVEL 7	1:500 @ A1	L
S75W 2.10	CONCEPT PLAN LEVEL 8	1:500 @ A1	K
S75W 3.01	CONCEPT PLAN SECTIONS 1	1:250 @ A1	K
S75W 3.02	CONCEPT PLAN SECTIONS 2	1:500 @ A1	L



NSW GOVERNMENT
Planning

Issued under the Environmental Planning and Assessment Act 1979

Approved Section 75W Modification Application

No. 6 granted on the 5/09/2014

in respect to MP 07-0106

Signed Awahan

Sheet No. 1 of 12

F	01/06/2012	ISSUE FOR S75W MODIFICATION
E	12/03/2012	ISSUE FOR S75W MODIFICATION
D	18/12/2009	REVISED PREFERRED PROJECT APPLICATION
C	20/04/2009	REVISED ISSUE FOR DA (CONCEPT)
B	01/10/2008	PRELIM ISSUE FOR CONCEPT
A	18/09/2008	PRELIM ISSUE FOR CONCEPT

L	01/07/2014	ISSUE FOR S75W MOD - LOT 42
K	11/04/2014	ISSUE FOR S75W MOD - LOT 42
J	06/11/2013	ISSUE FOR S75W - STAGE 5
H	03/10/2013	ISSUE FOR S75W MODIFICATION
G	20/11/2012	ISSUE FOR S75W MODIFICATION

Architects

KANNFINCH
Master Planning Architecture
Interiors Urban Design

Client



Project:

CLEMTON PARK
RESIDENTIAL DEVELOPMENT

Scale/Orientation:




Drawing:

CONCEPT SCHEME ONLY
COVER SHEET

Project Number: Drawing Number

5975.02 S75W 1.01

Issue & Date: L 07.07.14

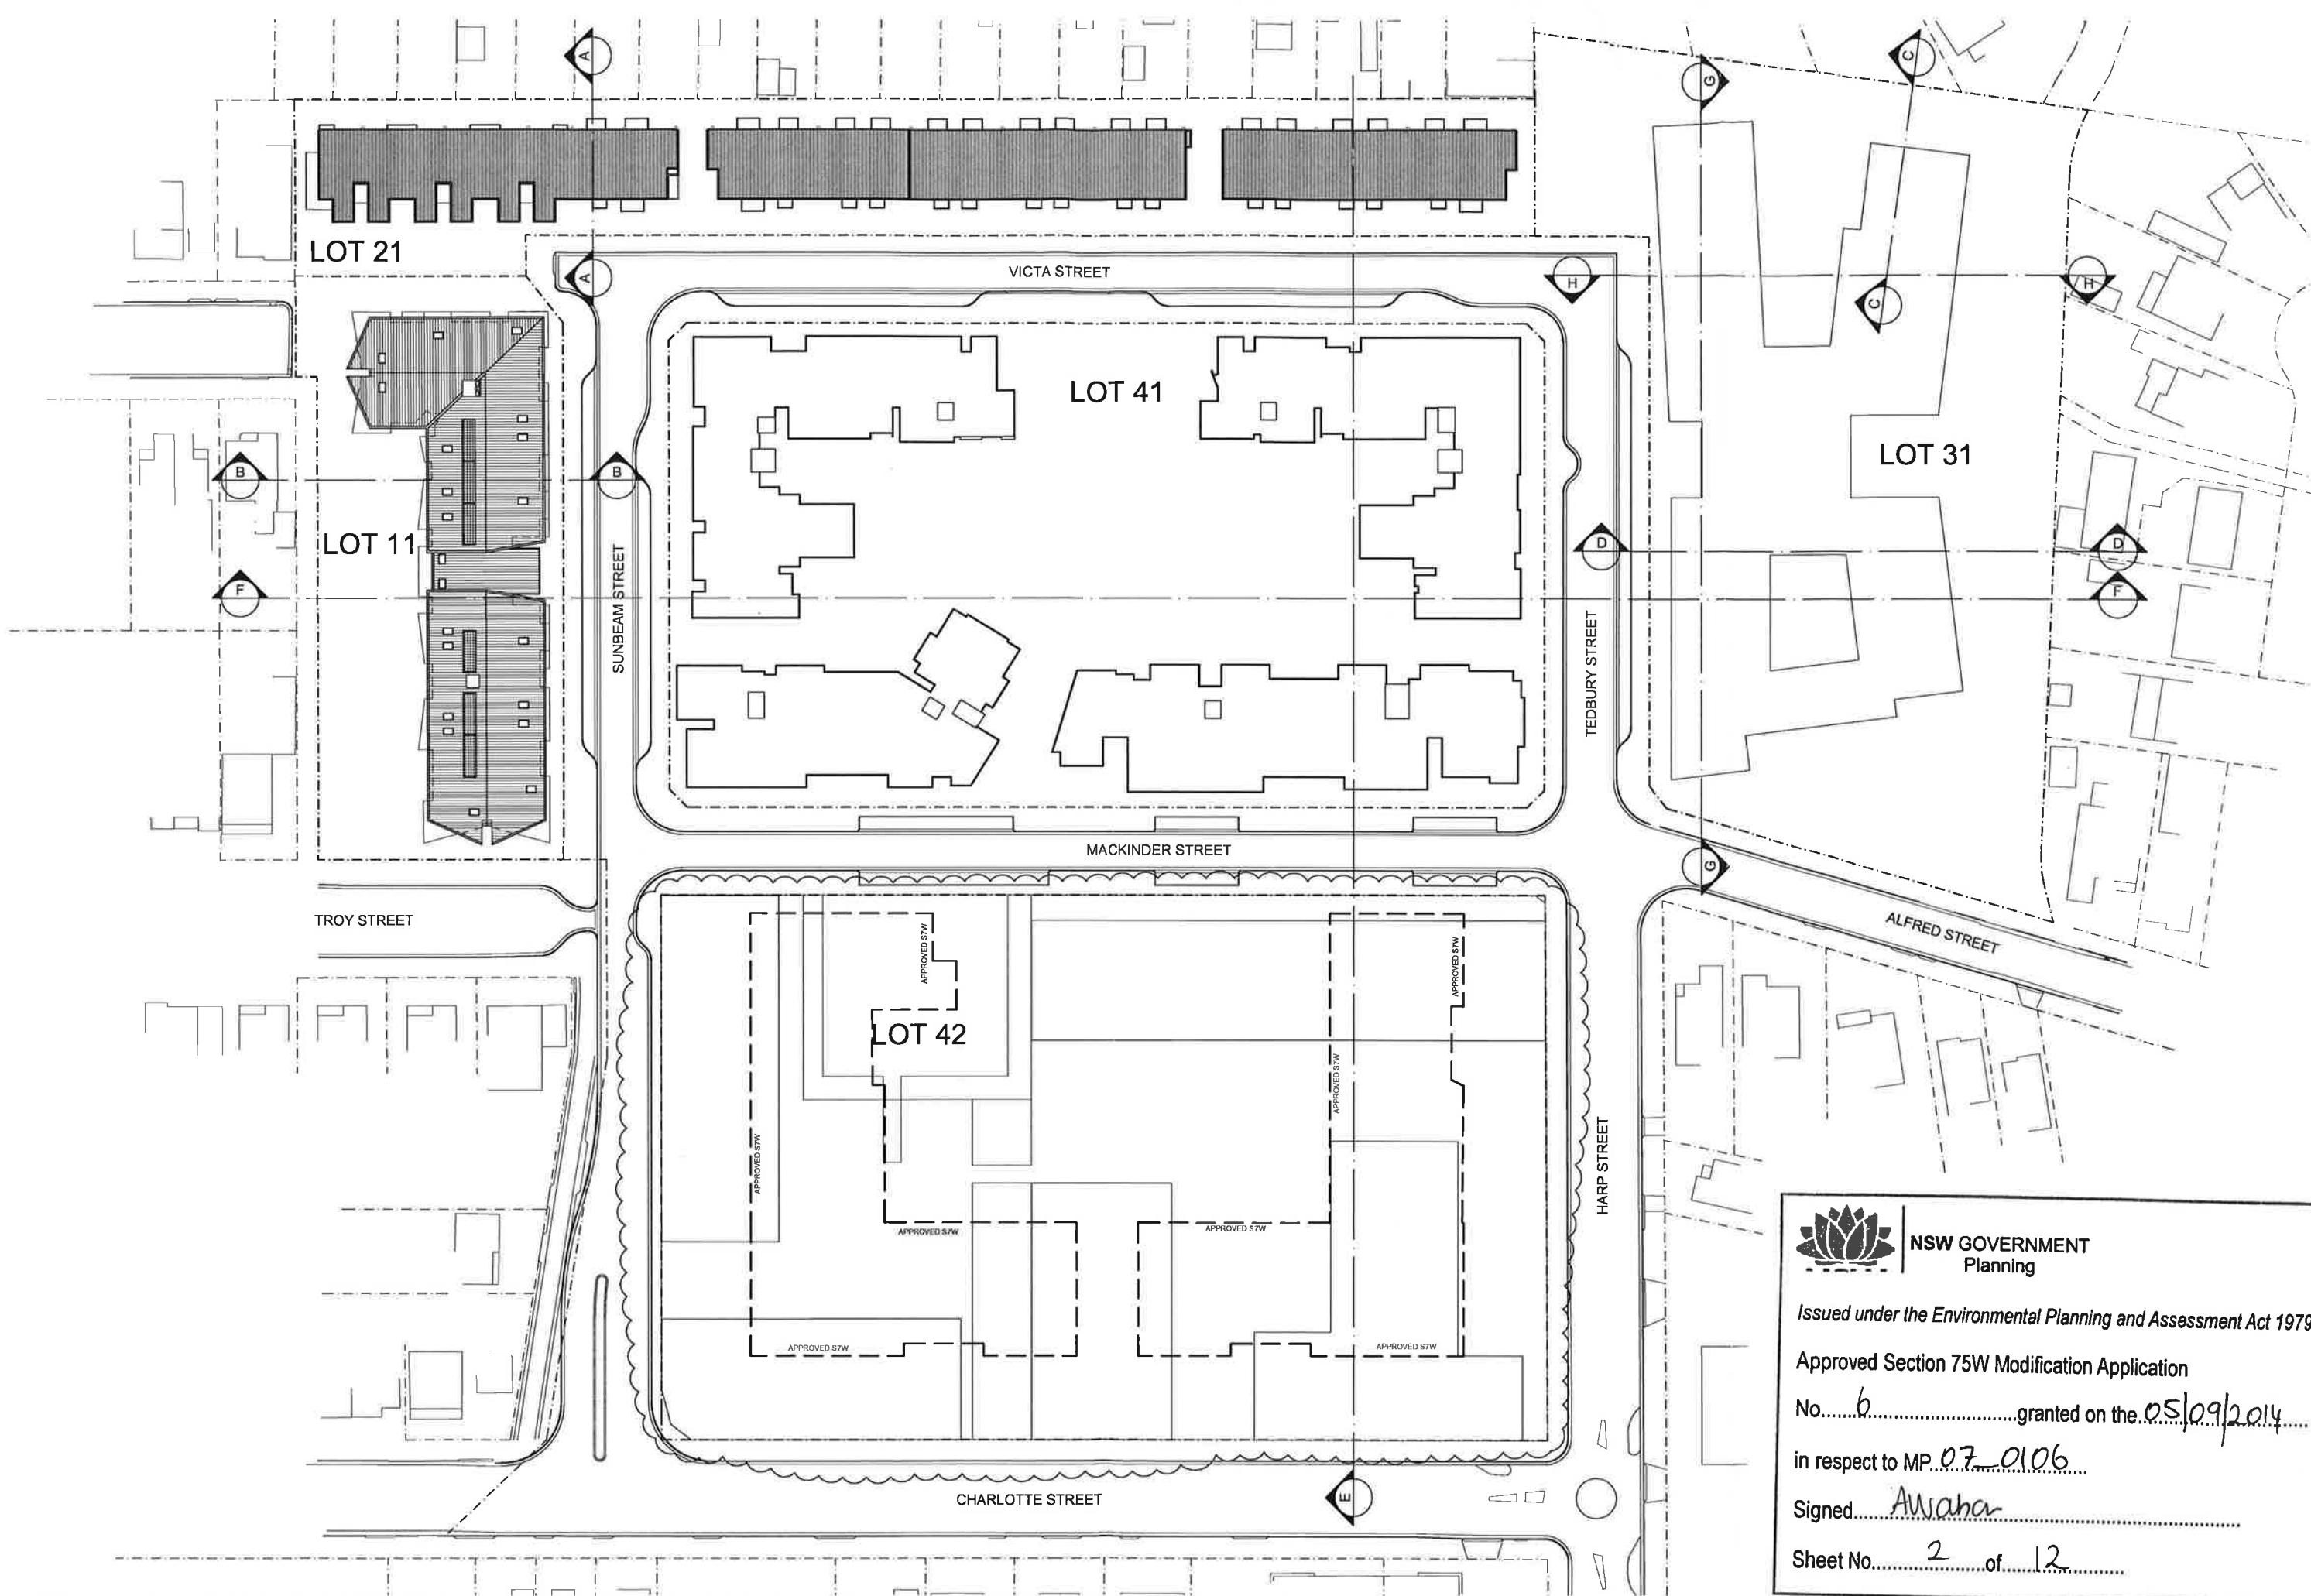

NSW GOVERNMENT
Planning

Issued under the Environmental Planning and Assessment Act 1979


Approved Section 75W Modification Application

No. 6 granted on the 05/09/2014


in respect to MP 07-0106

Signed Awahar

Sheet No. 2 of 12

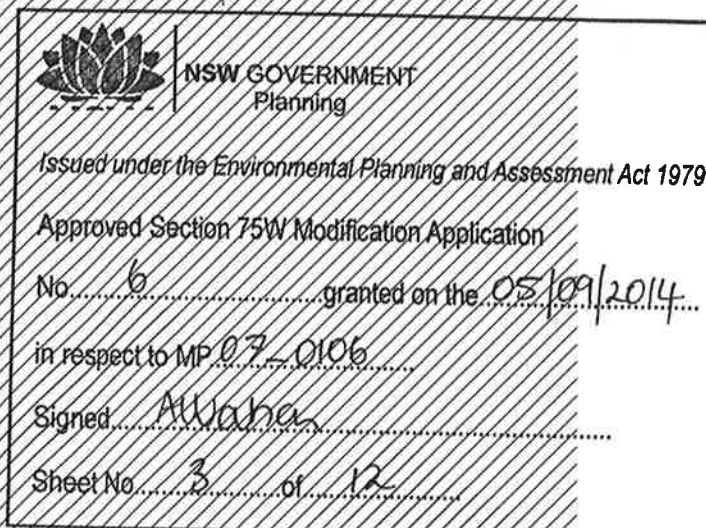

F	01/08/2012	ISSUE FOR S75W MODIFICATION
E	12/03/2012	ISSUE FOR S75W MODIFICATION
D	18/12/2009	REVISED PREFERRED PROJECT APPLICATION
C	20/04/2009	REVISED ISSUE FOR DA (CONCEPT)
B	01/10/2008	PRELIM ISSUE FOR CONCEPT
A	18/08/2008	PRELIM ISSUE FOR CONCEPT
L	07/07/2014	ISSUE FOR S75W MOD - LOT 42
K	11/04/2014	ISSUE FOR S75W MOD - LOT 42
J	08/11/2013	ISSUE FOR S75W MOD - STAGE 5
H	03/10/2013	ISSUE FOR S75W MODIFICATION
G	20/11/2012	ISSUE FOR S75W MODIFICATION

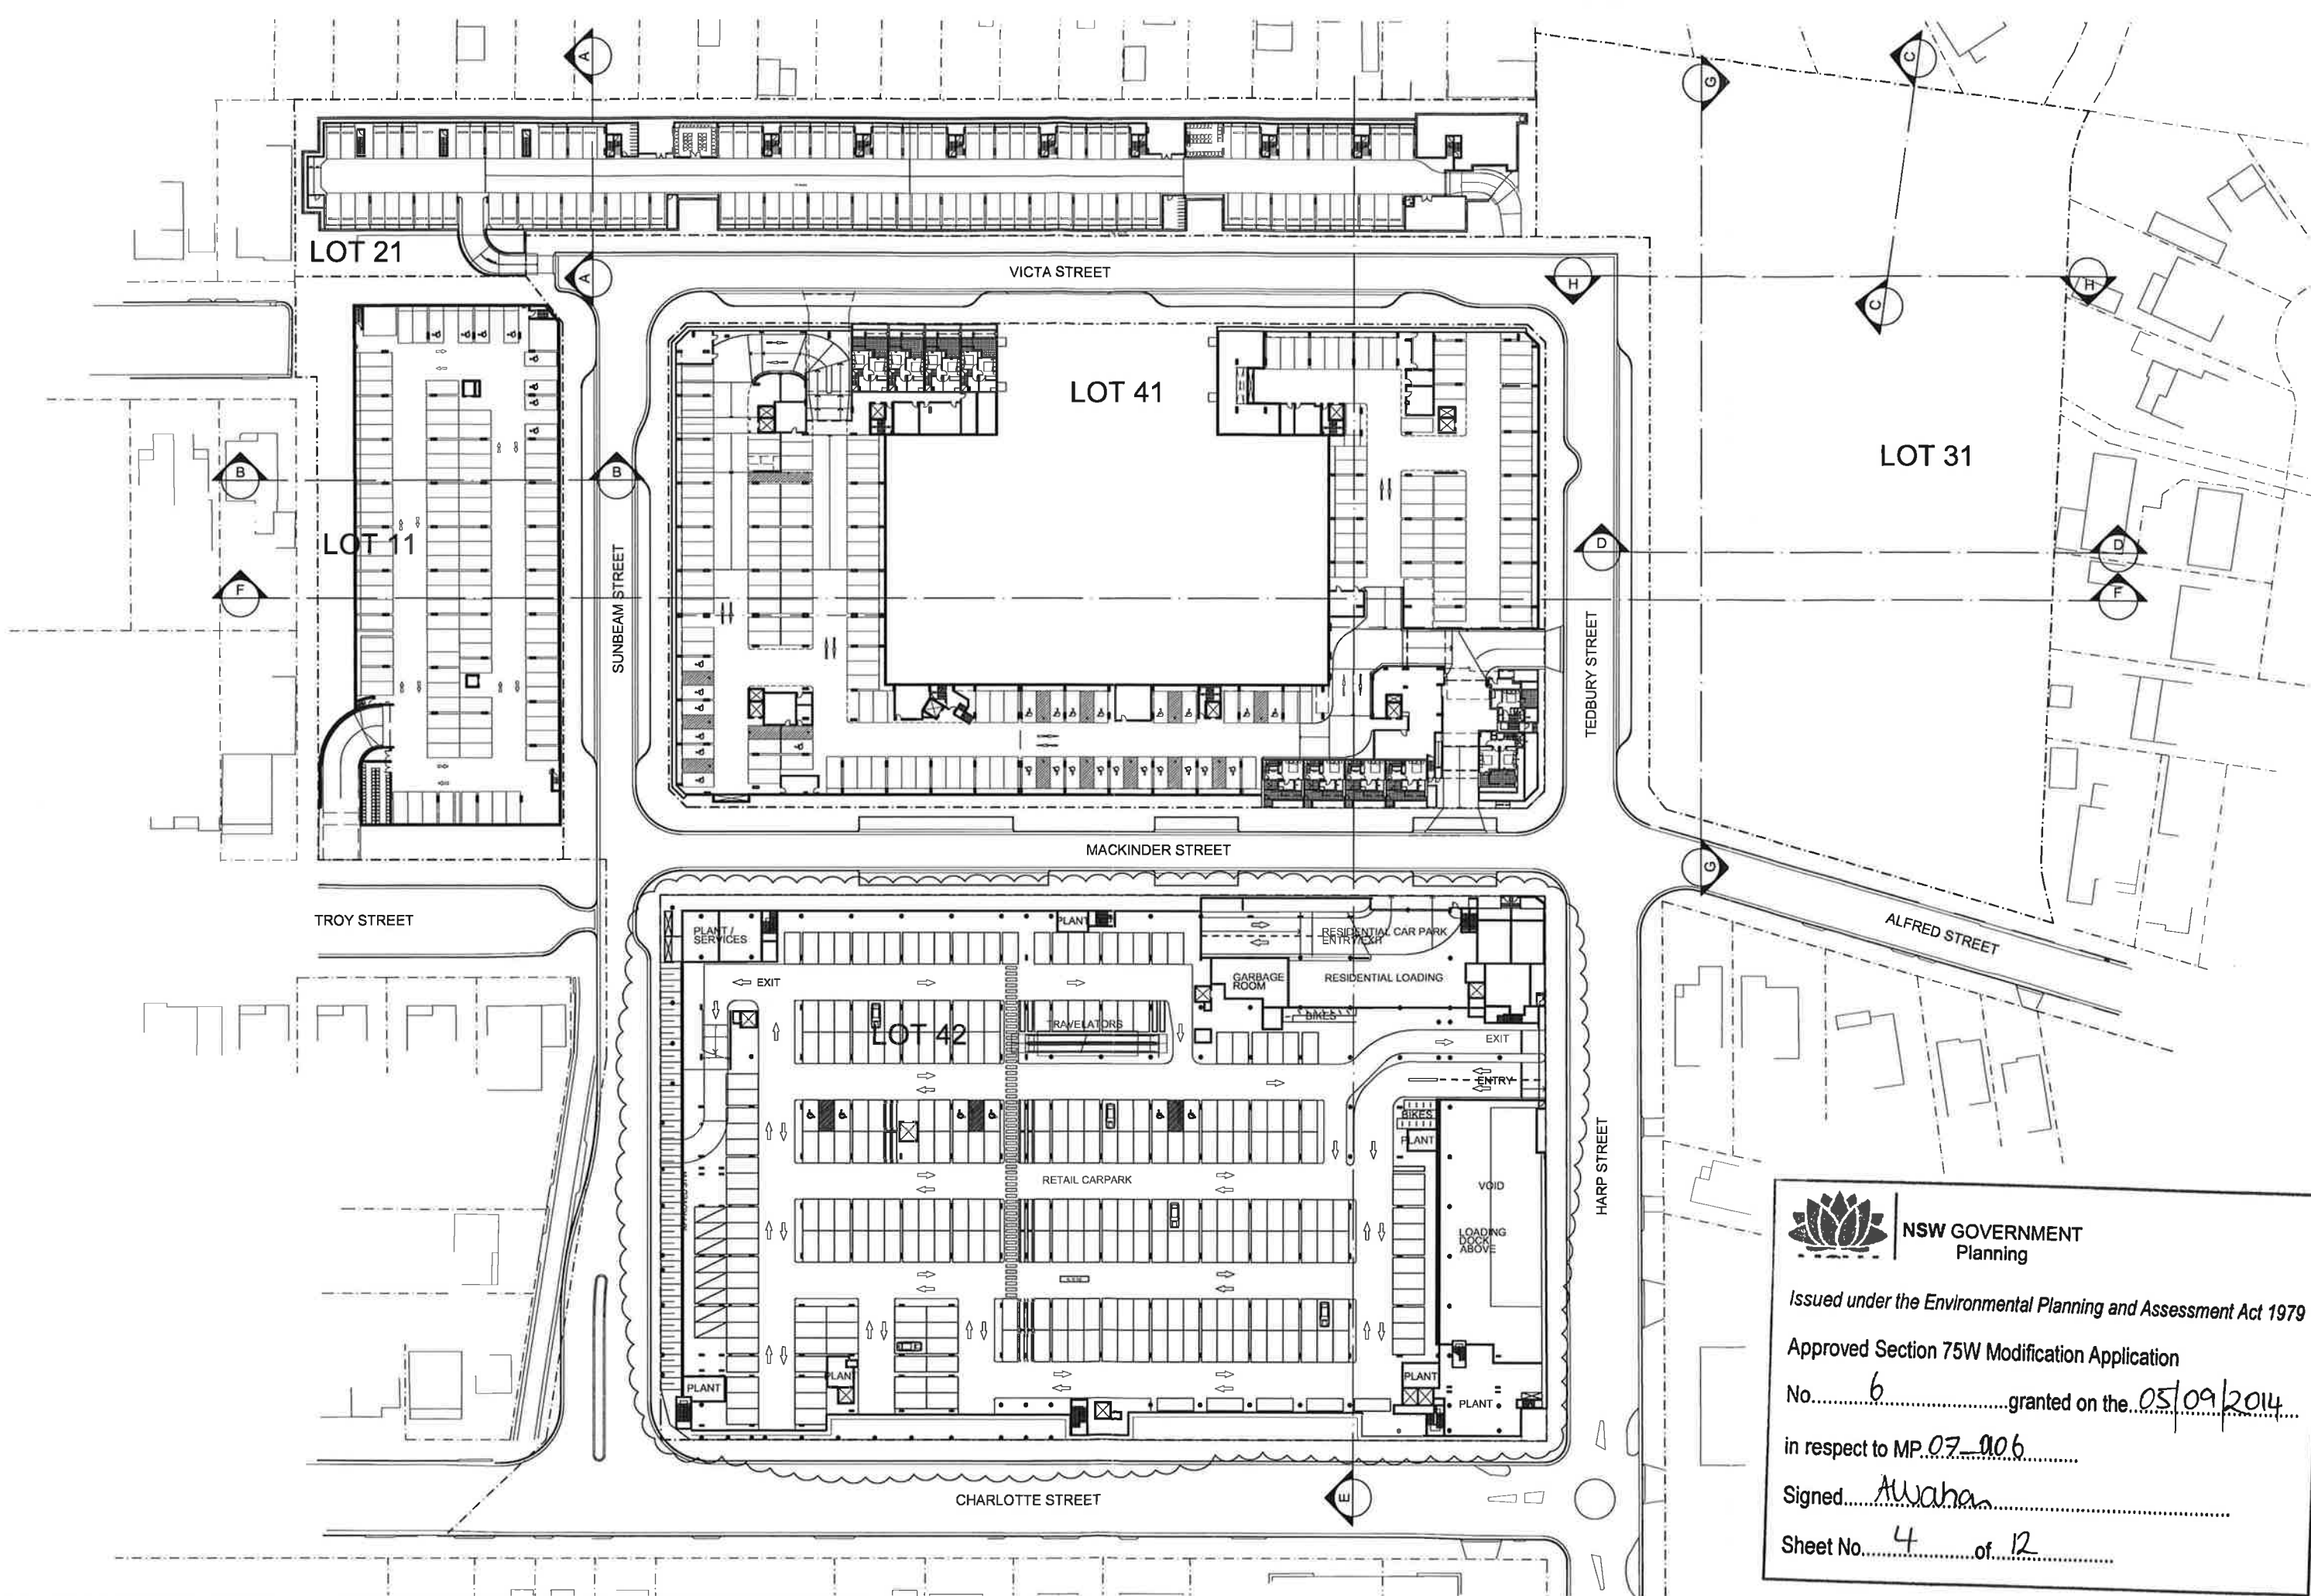



NSW GOVERNMENT
Planning

Issued under the Environmental Planning and Assessment Act 1979


Approved Section 75W Modification Application

No. 6 granted on the 05/09/2014

in respect to MP 07-006

Signed Awah


Sheet No. 4 of 12

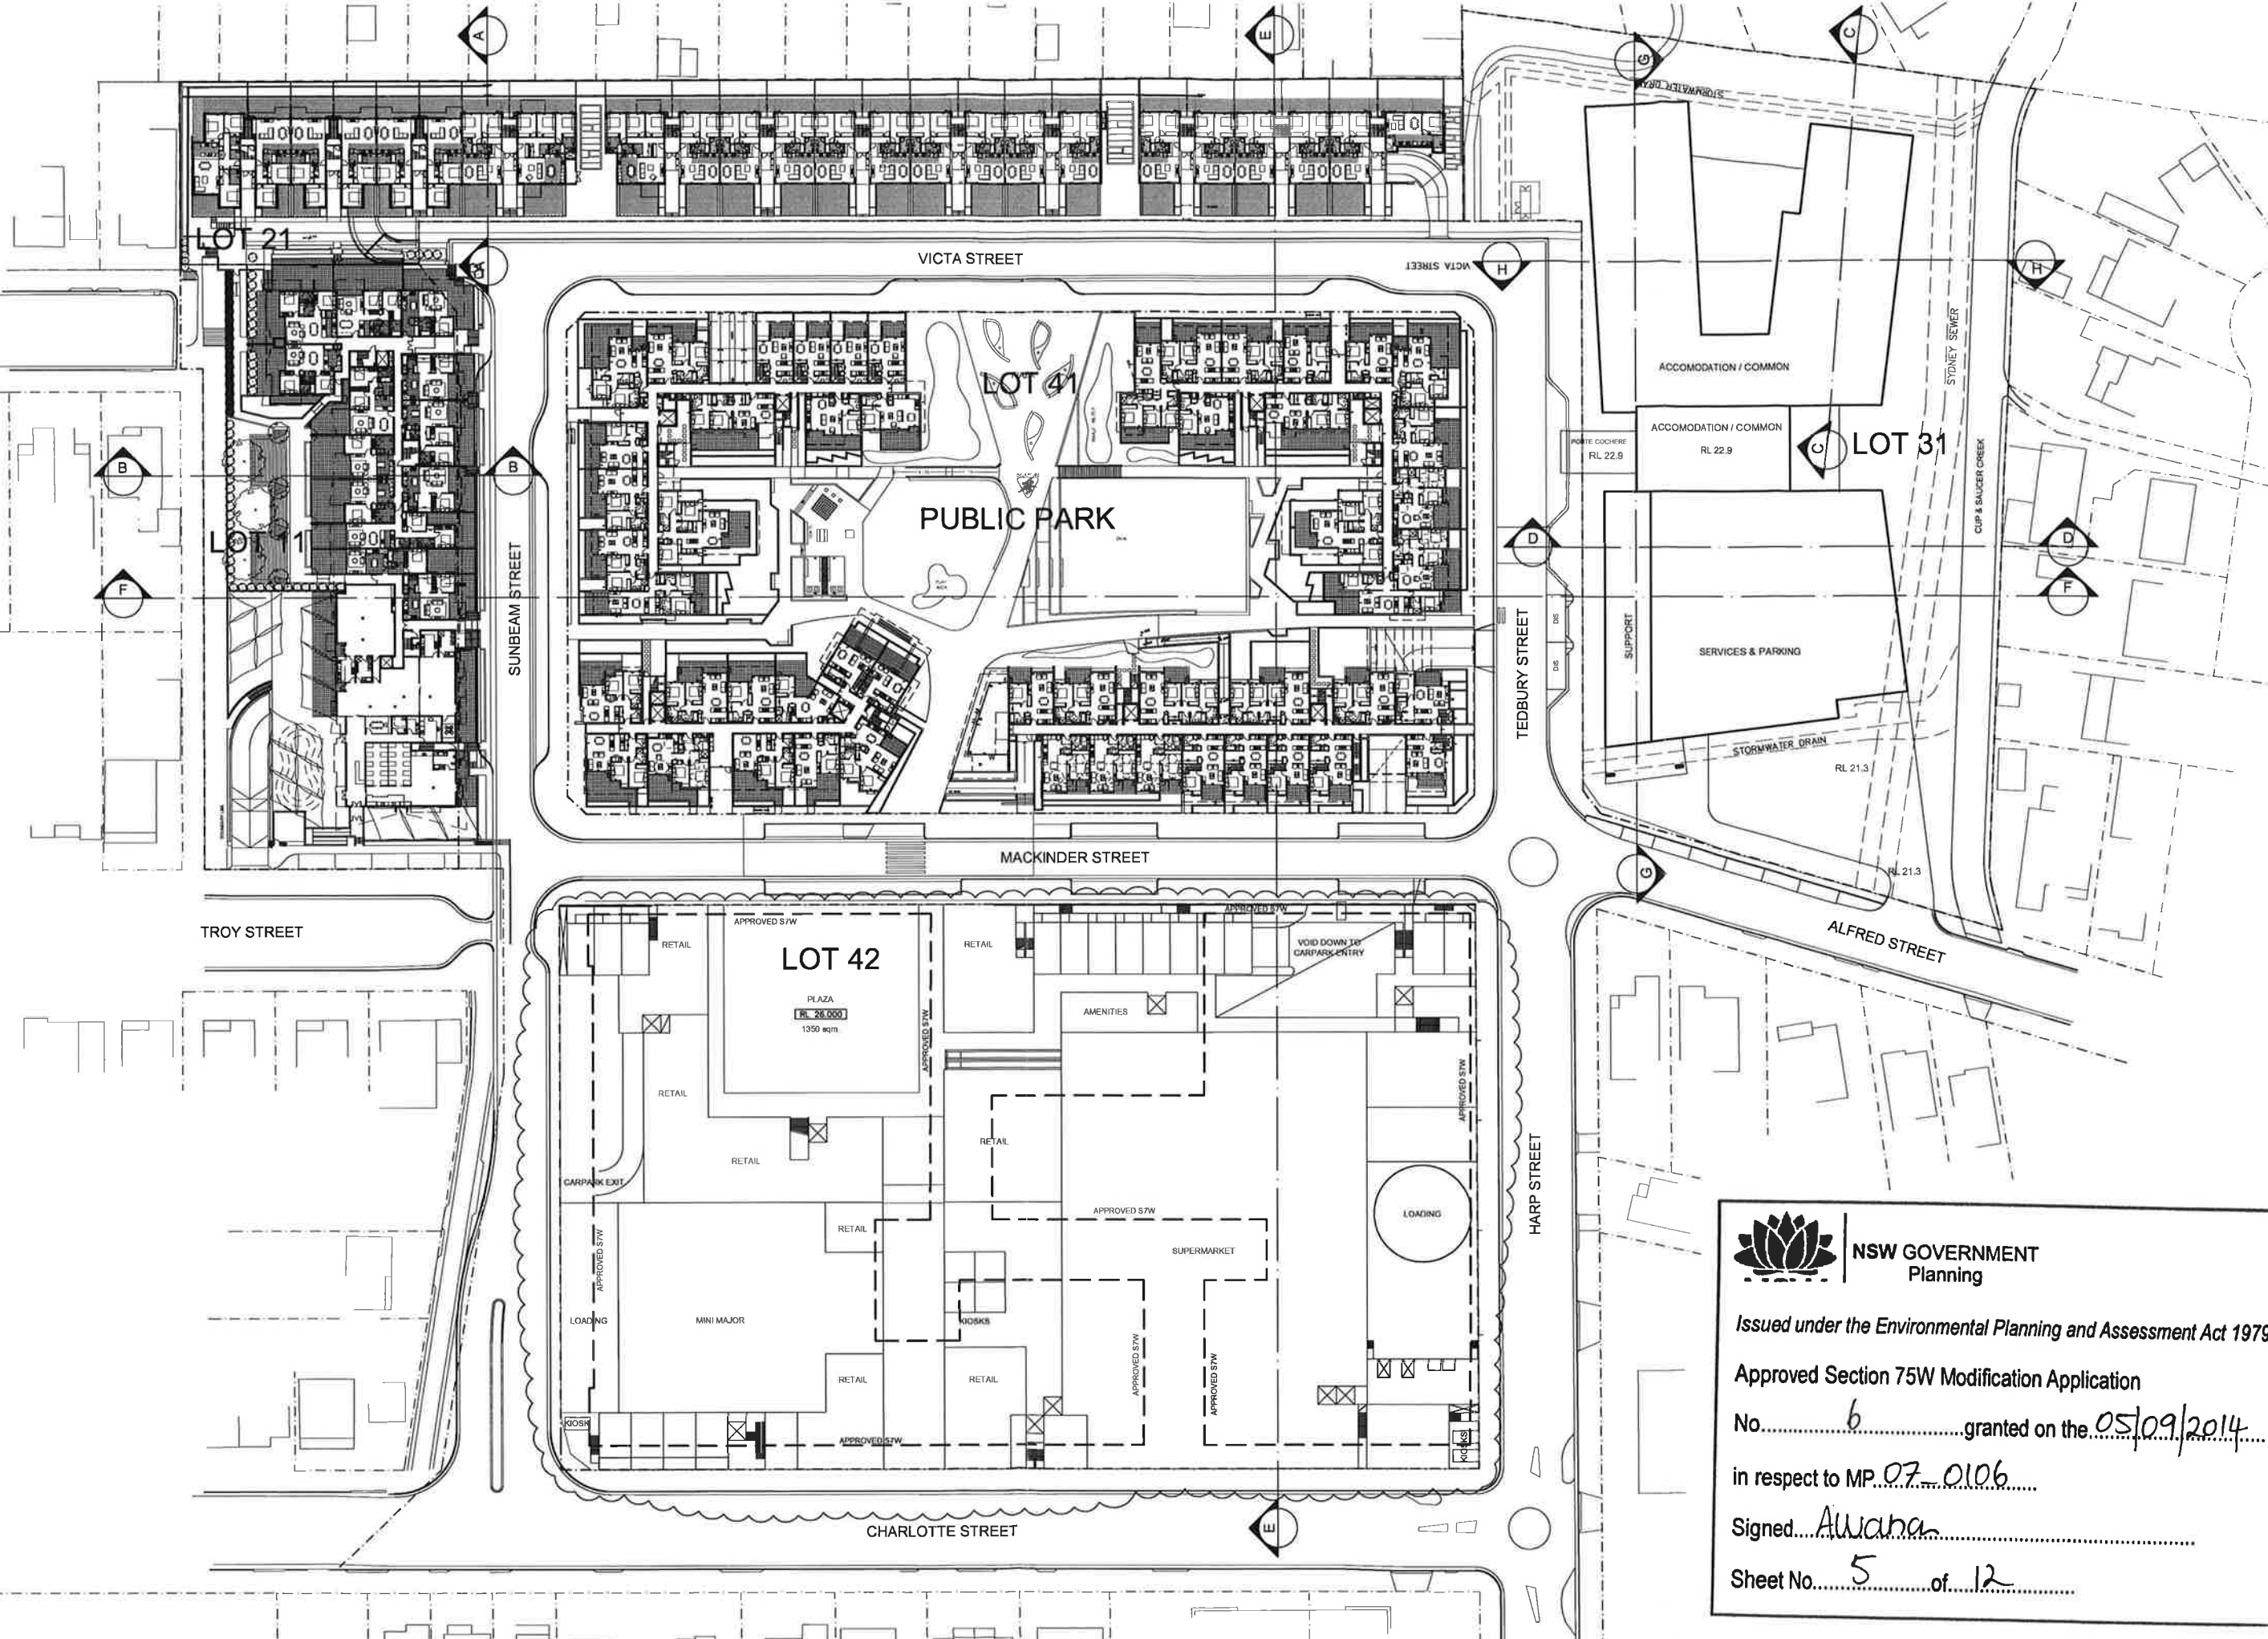

**NSW GOVERNMENT
Planning**

Issued under the Environmental Planning and Assessment Act 1979

Approved Section 75W Modification Application
No. 6 granted on the 05/09/2014
in respect to MP 07-0106
Signed... Alwaha
Sheet No. 5 of 12

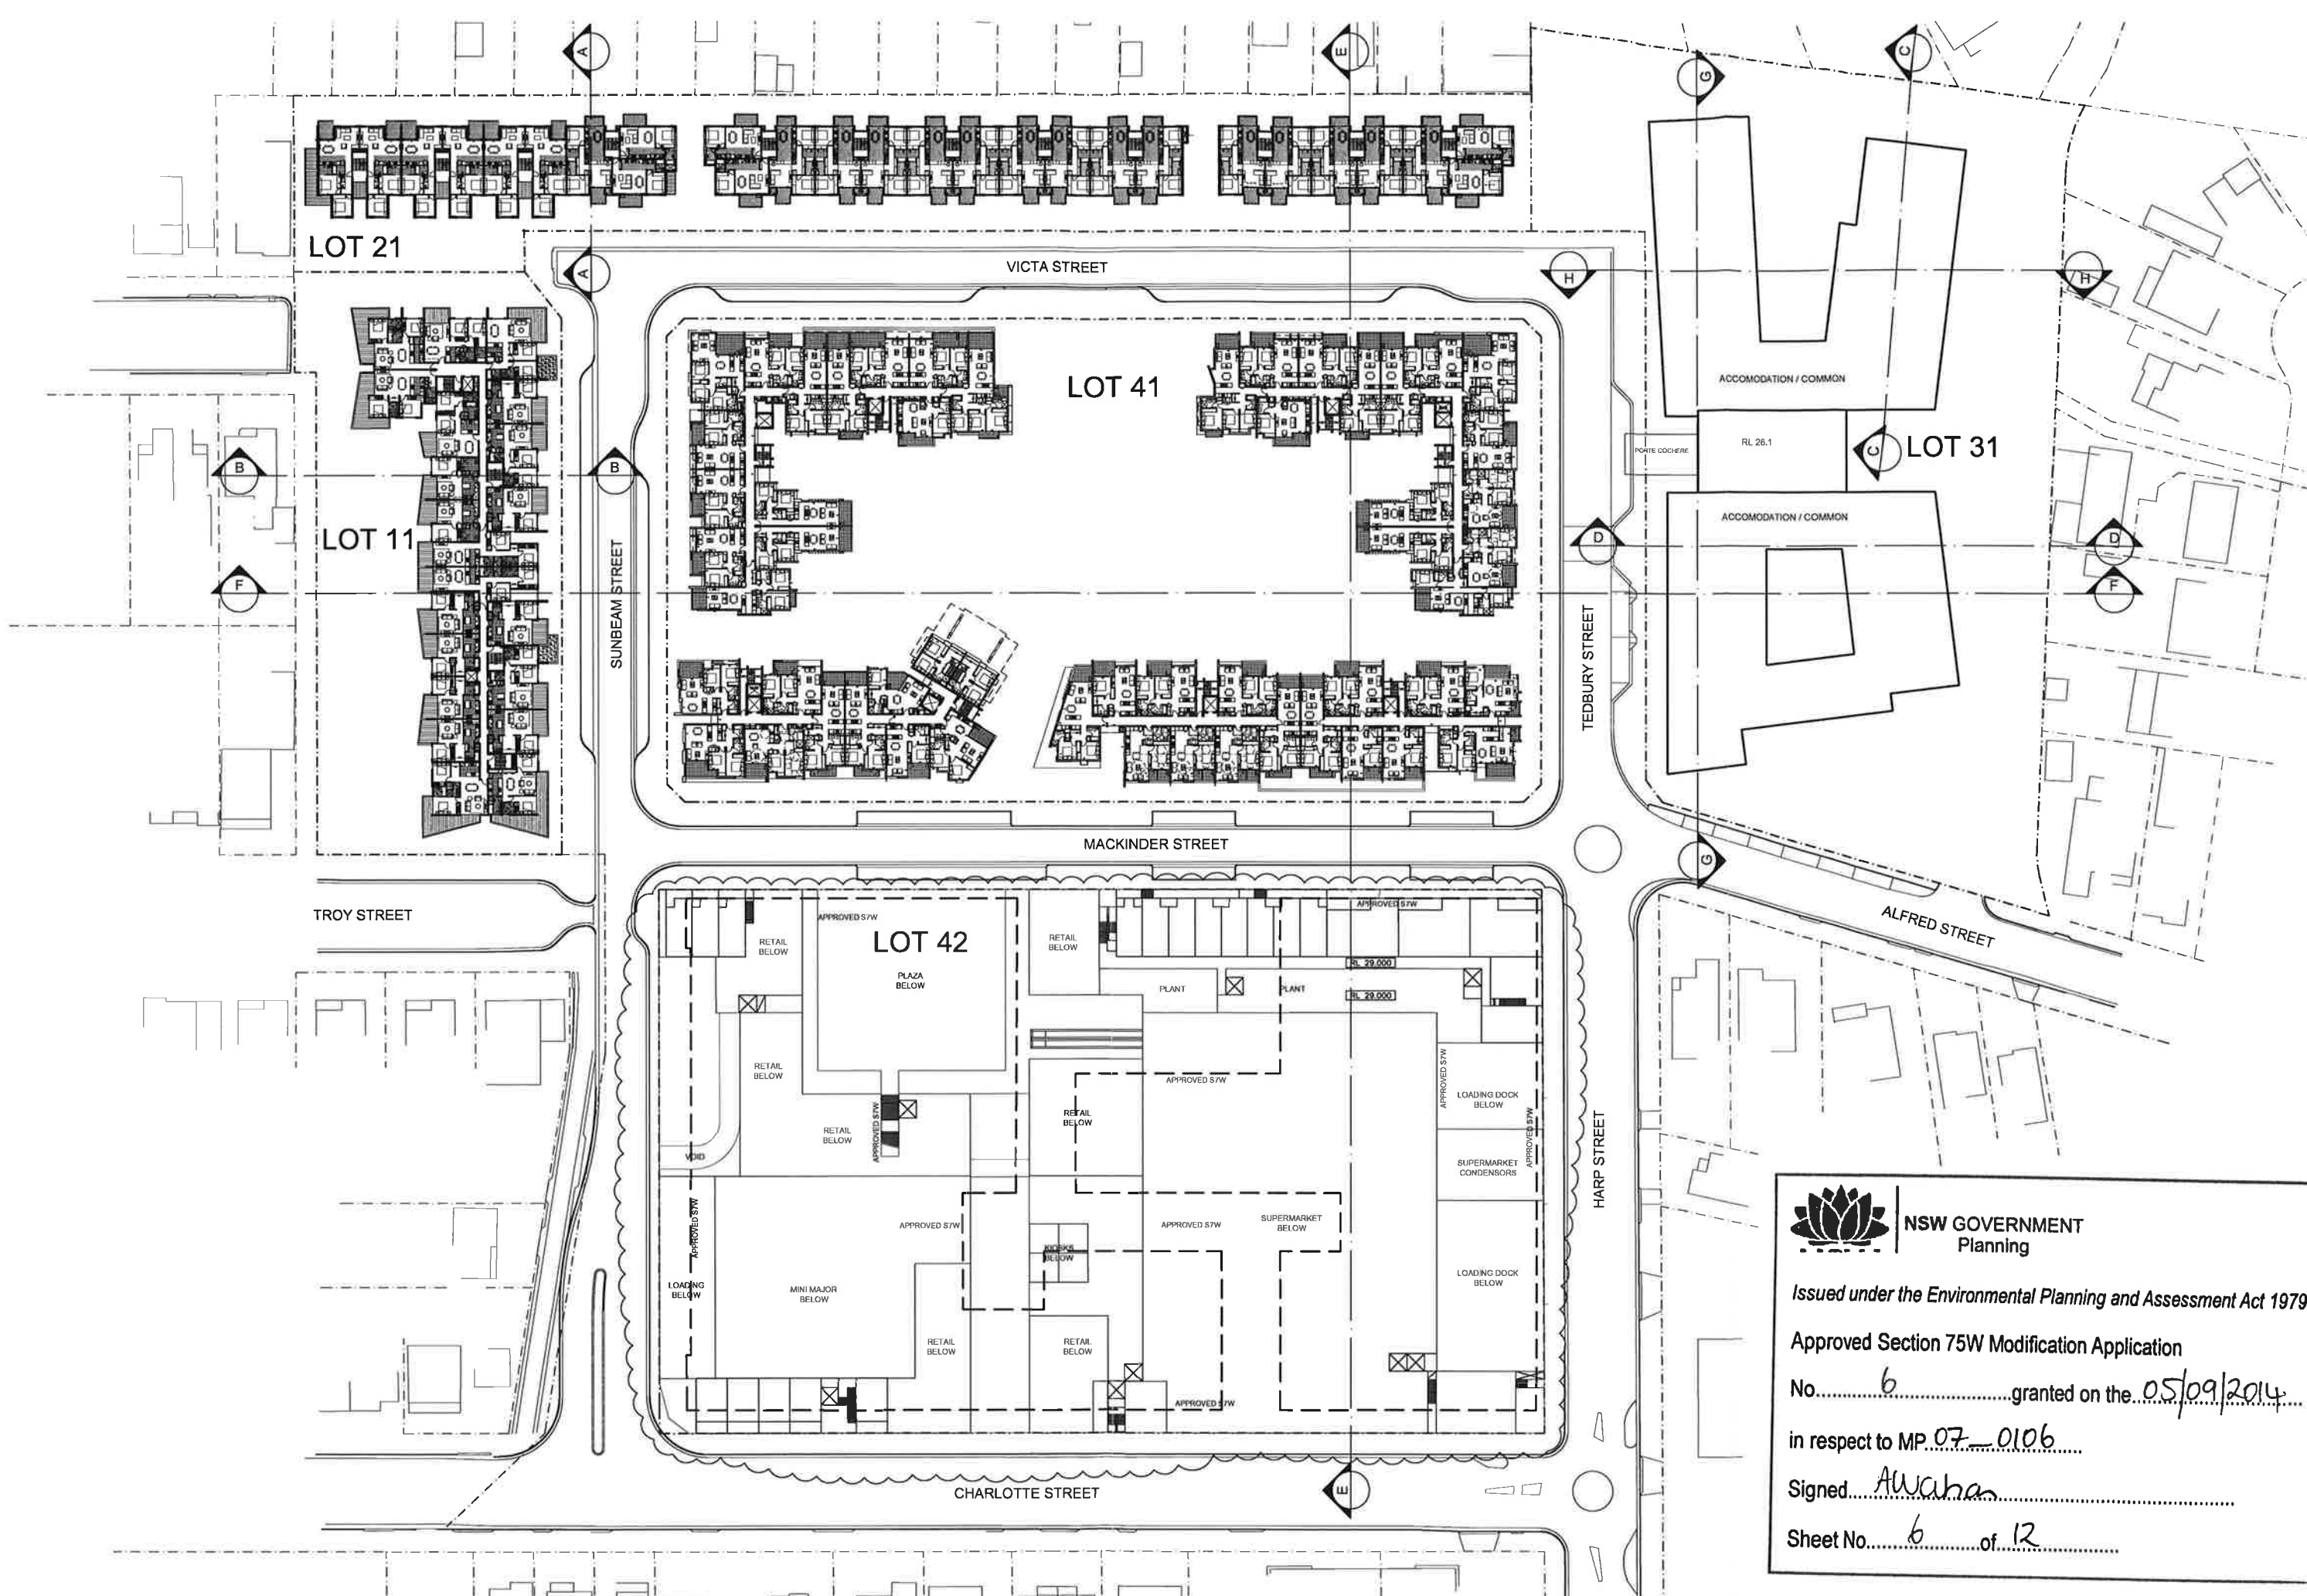



NSW GOVERNMENT
Planning

Issued under the Environmental Planning and Assessment Act 1979


Approved Section 75W Modification Application

No. 6 granted on the 05/09/2014

in respect to MP 07-0106

Signed Awahan

Sheet No. 6 of 12

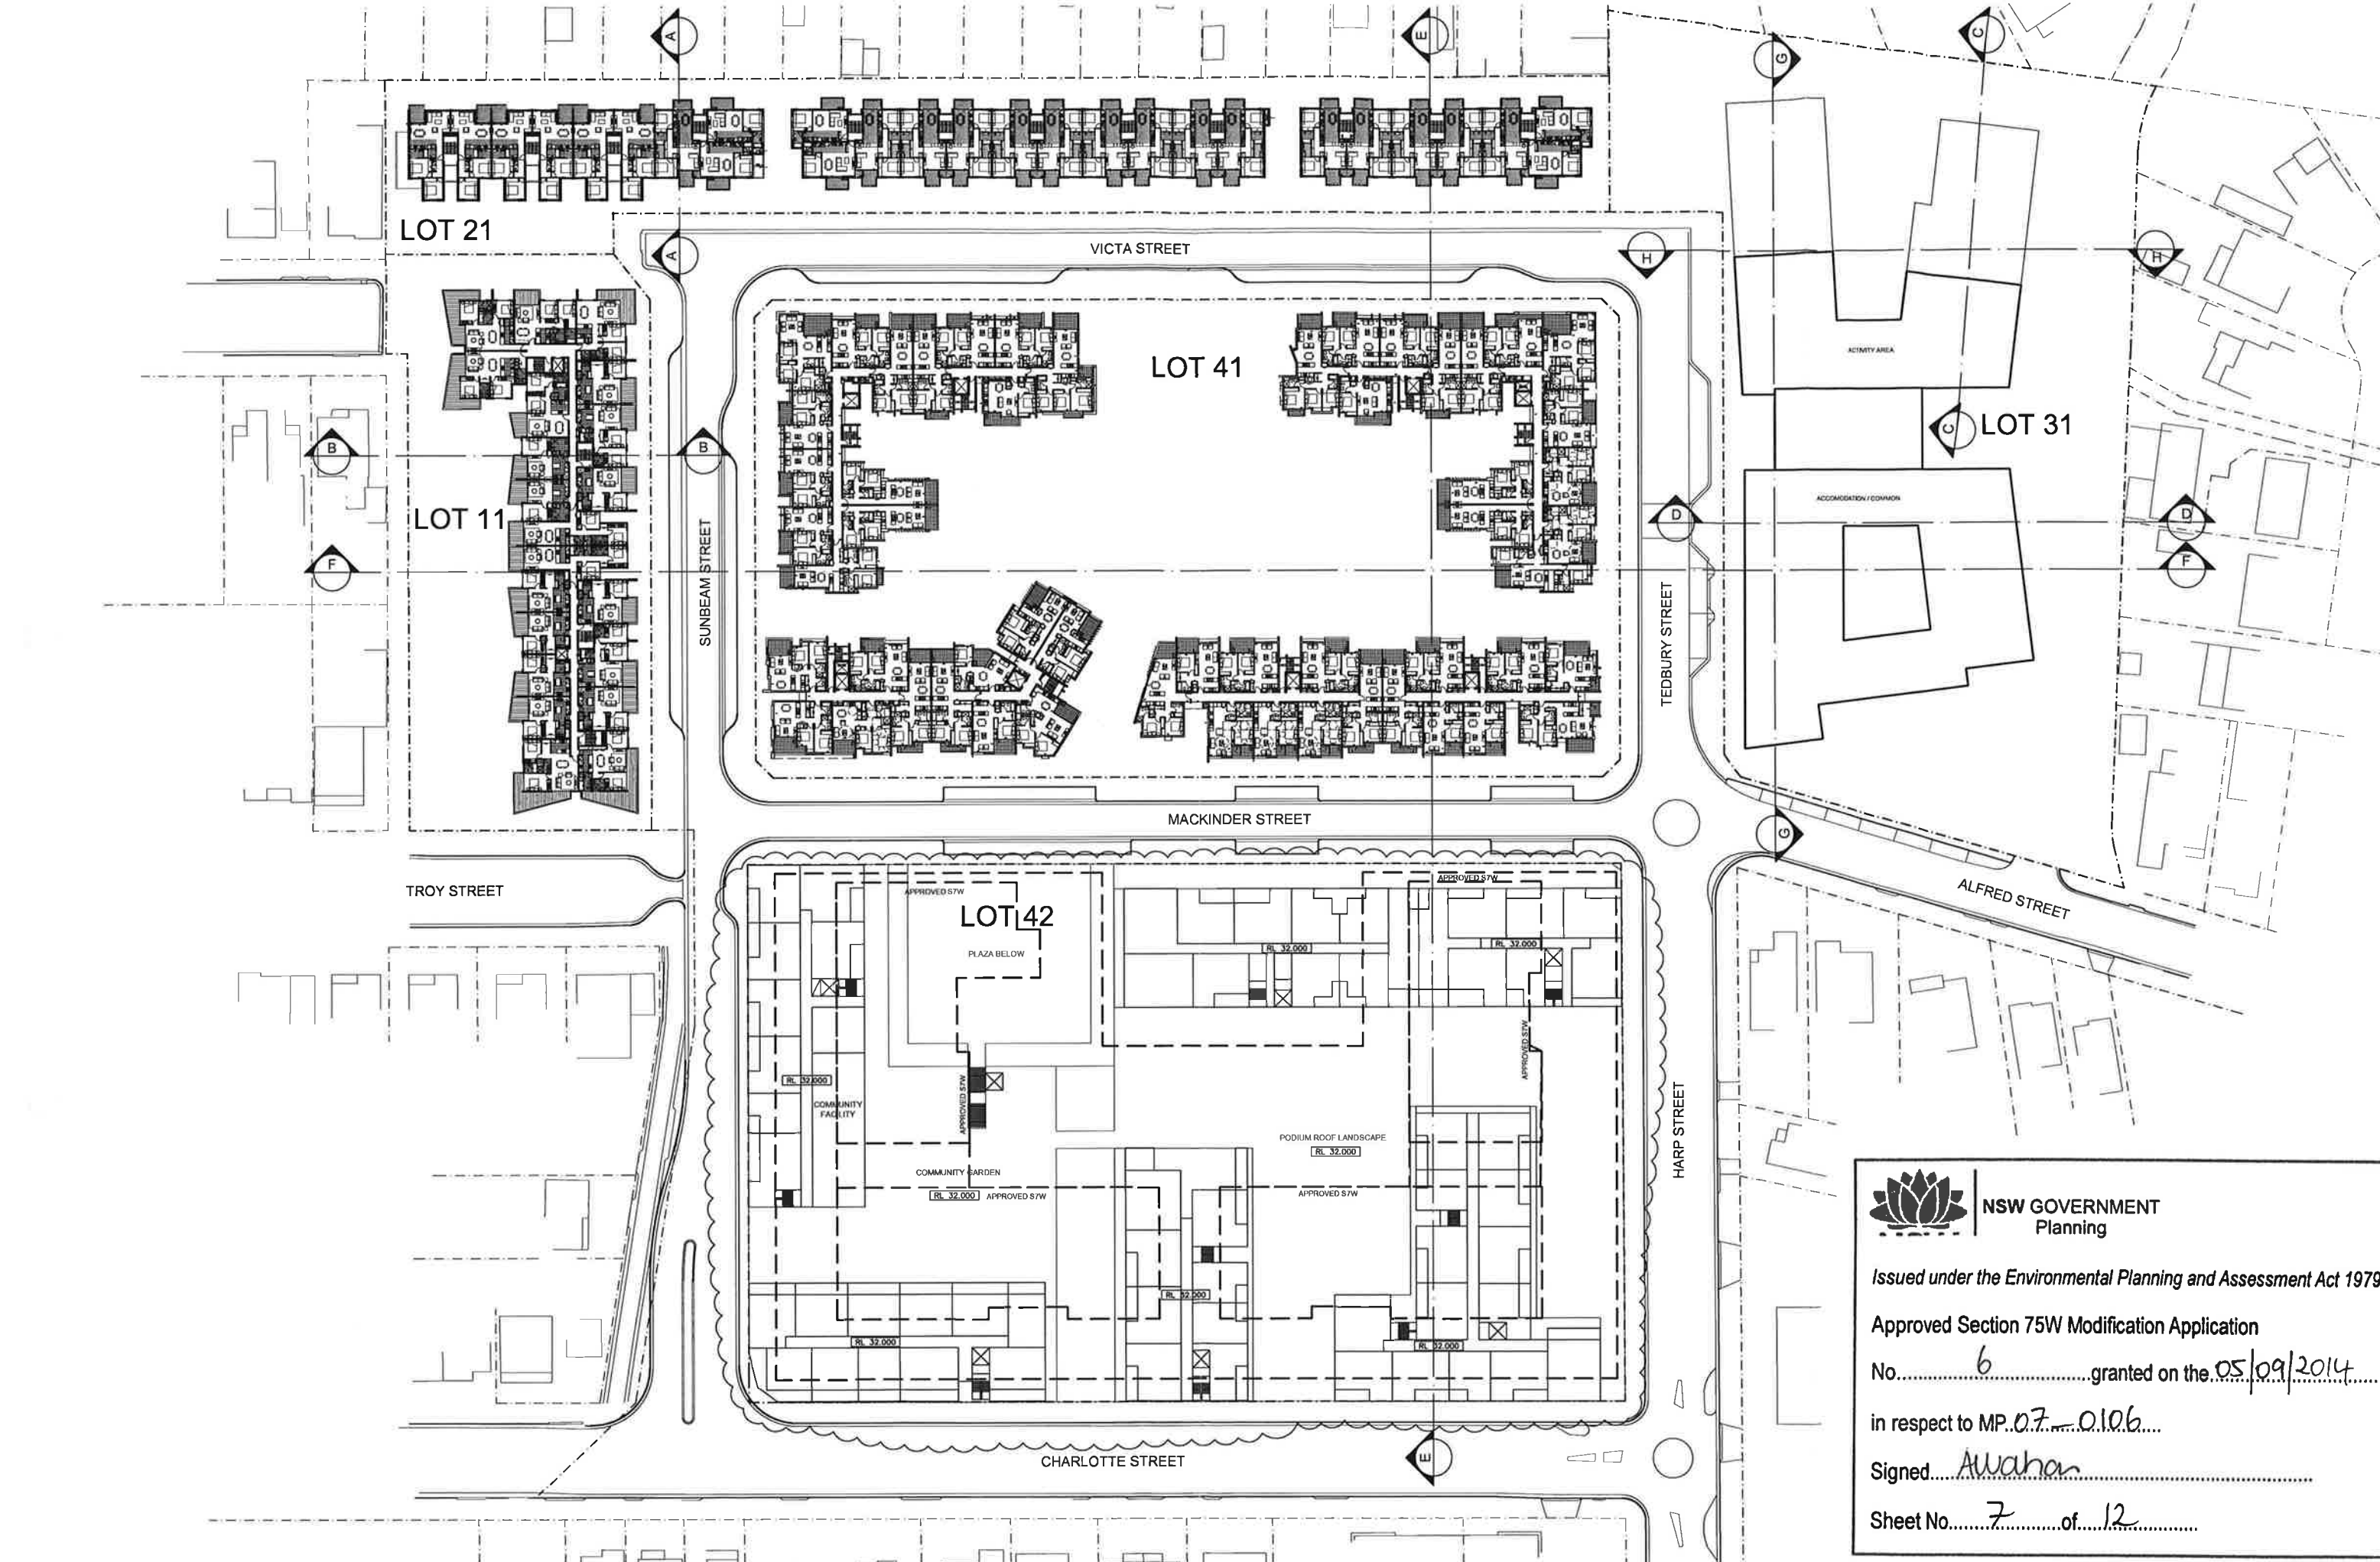



NSW GOVERNMENT
Planning

Issued under the Environmental Planning and Assessment Act 1979


Approved Section 75W Modification Application

No. 6 granted on the 05/09/2014

in respect to MP 07-0106

Signed Awahan


Sheet No. 7 of 12

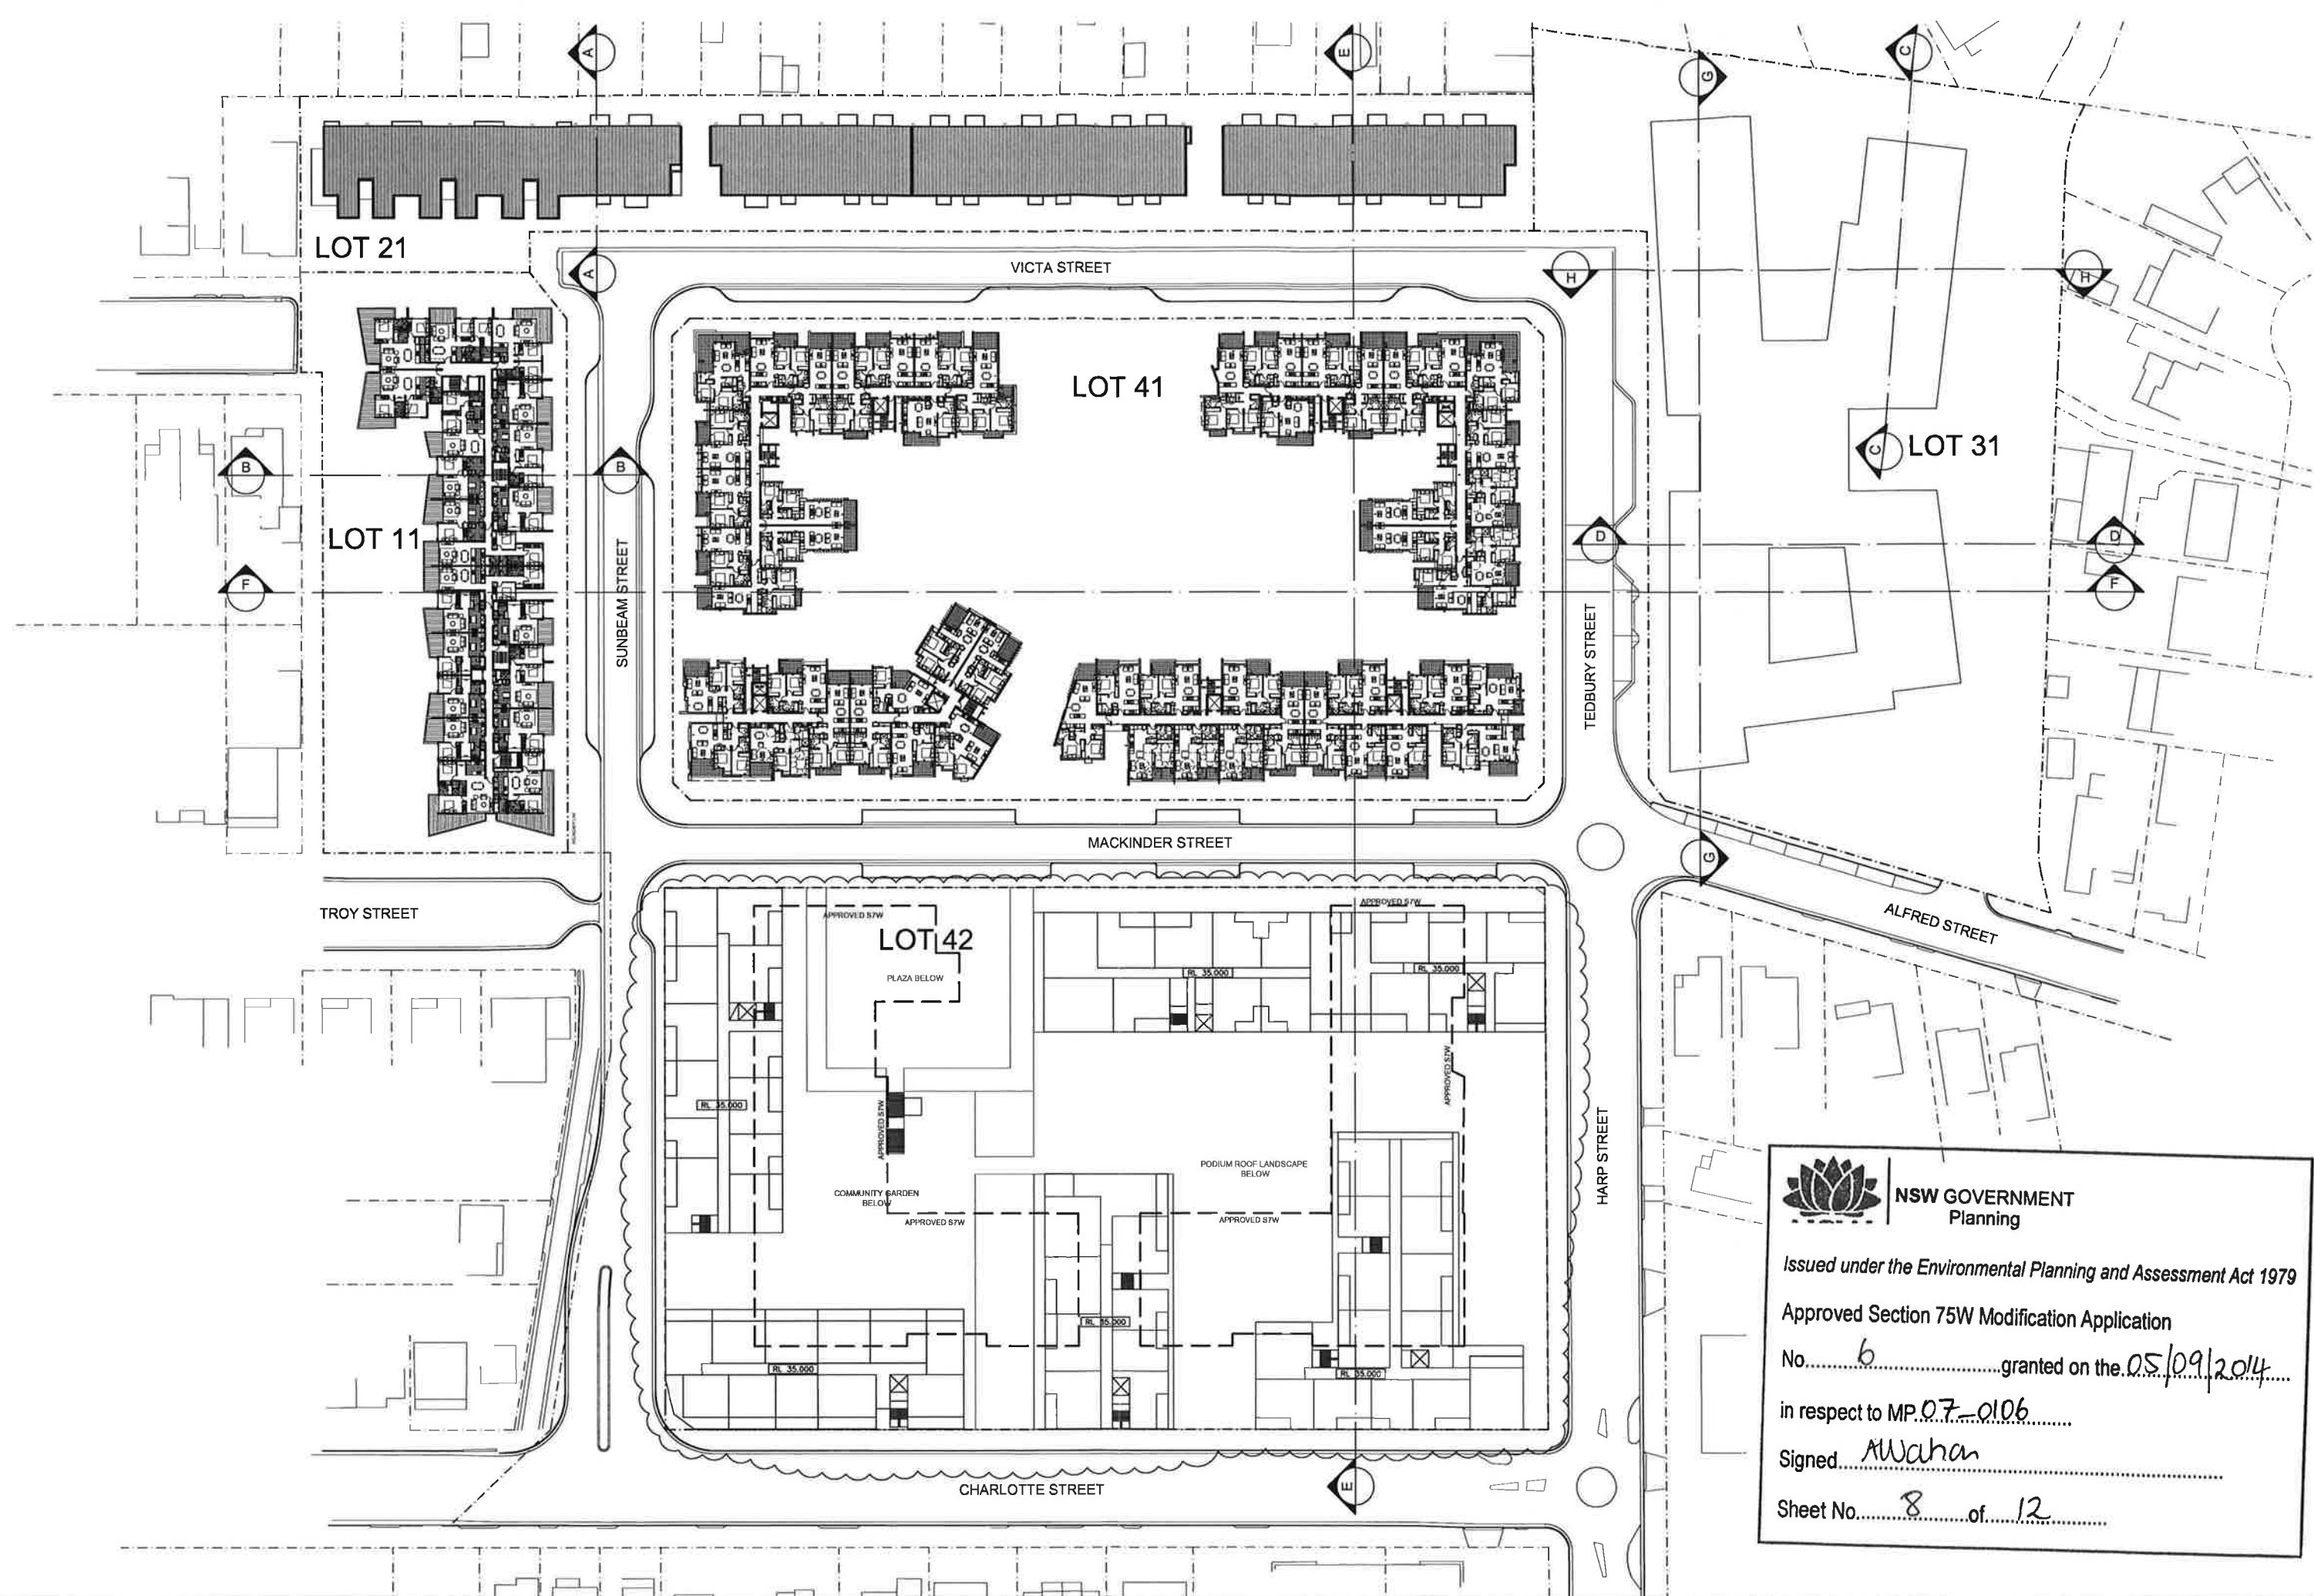

 **NSW GOVERNMENT
Planning**

Issued under the Environmental Planning and Assessment Act 1979


Approved Section 75W Modification Application
No. 6 granted on the 05/09/2014
in respect to MP 07-0106
Signed AWahan
Sheet No. 8 of 12

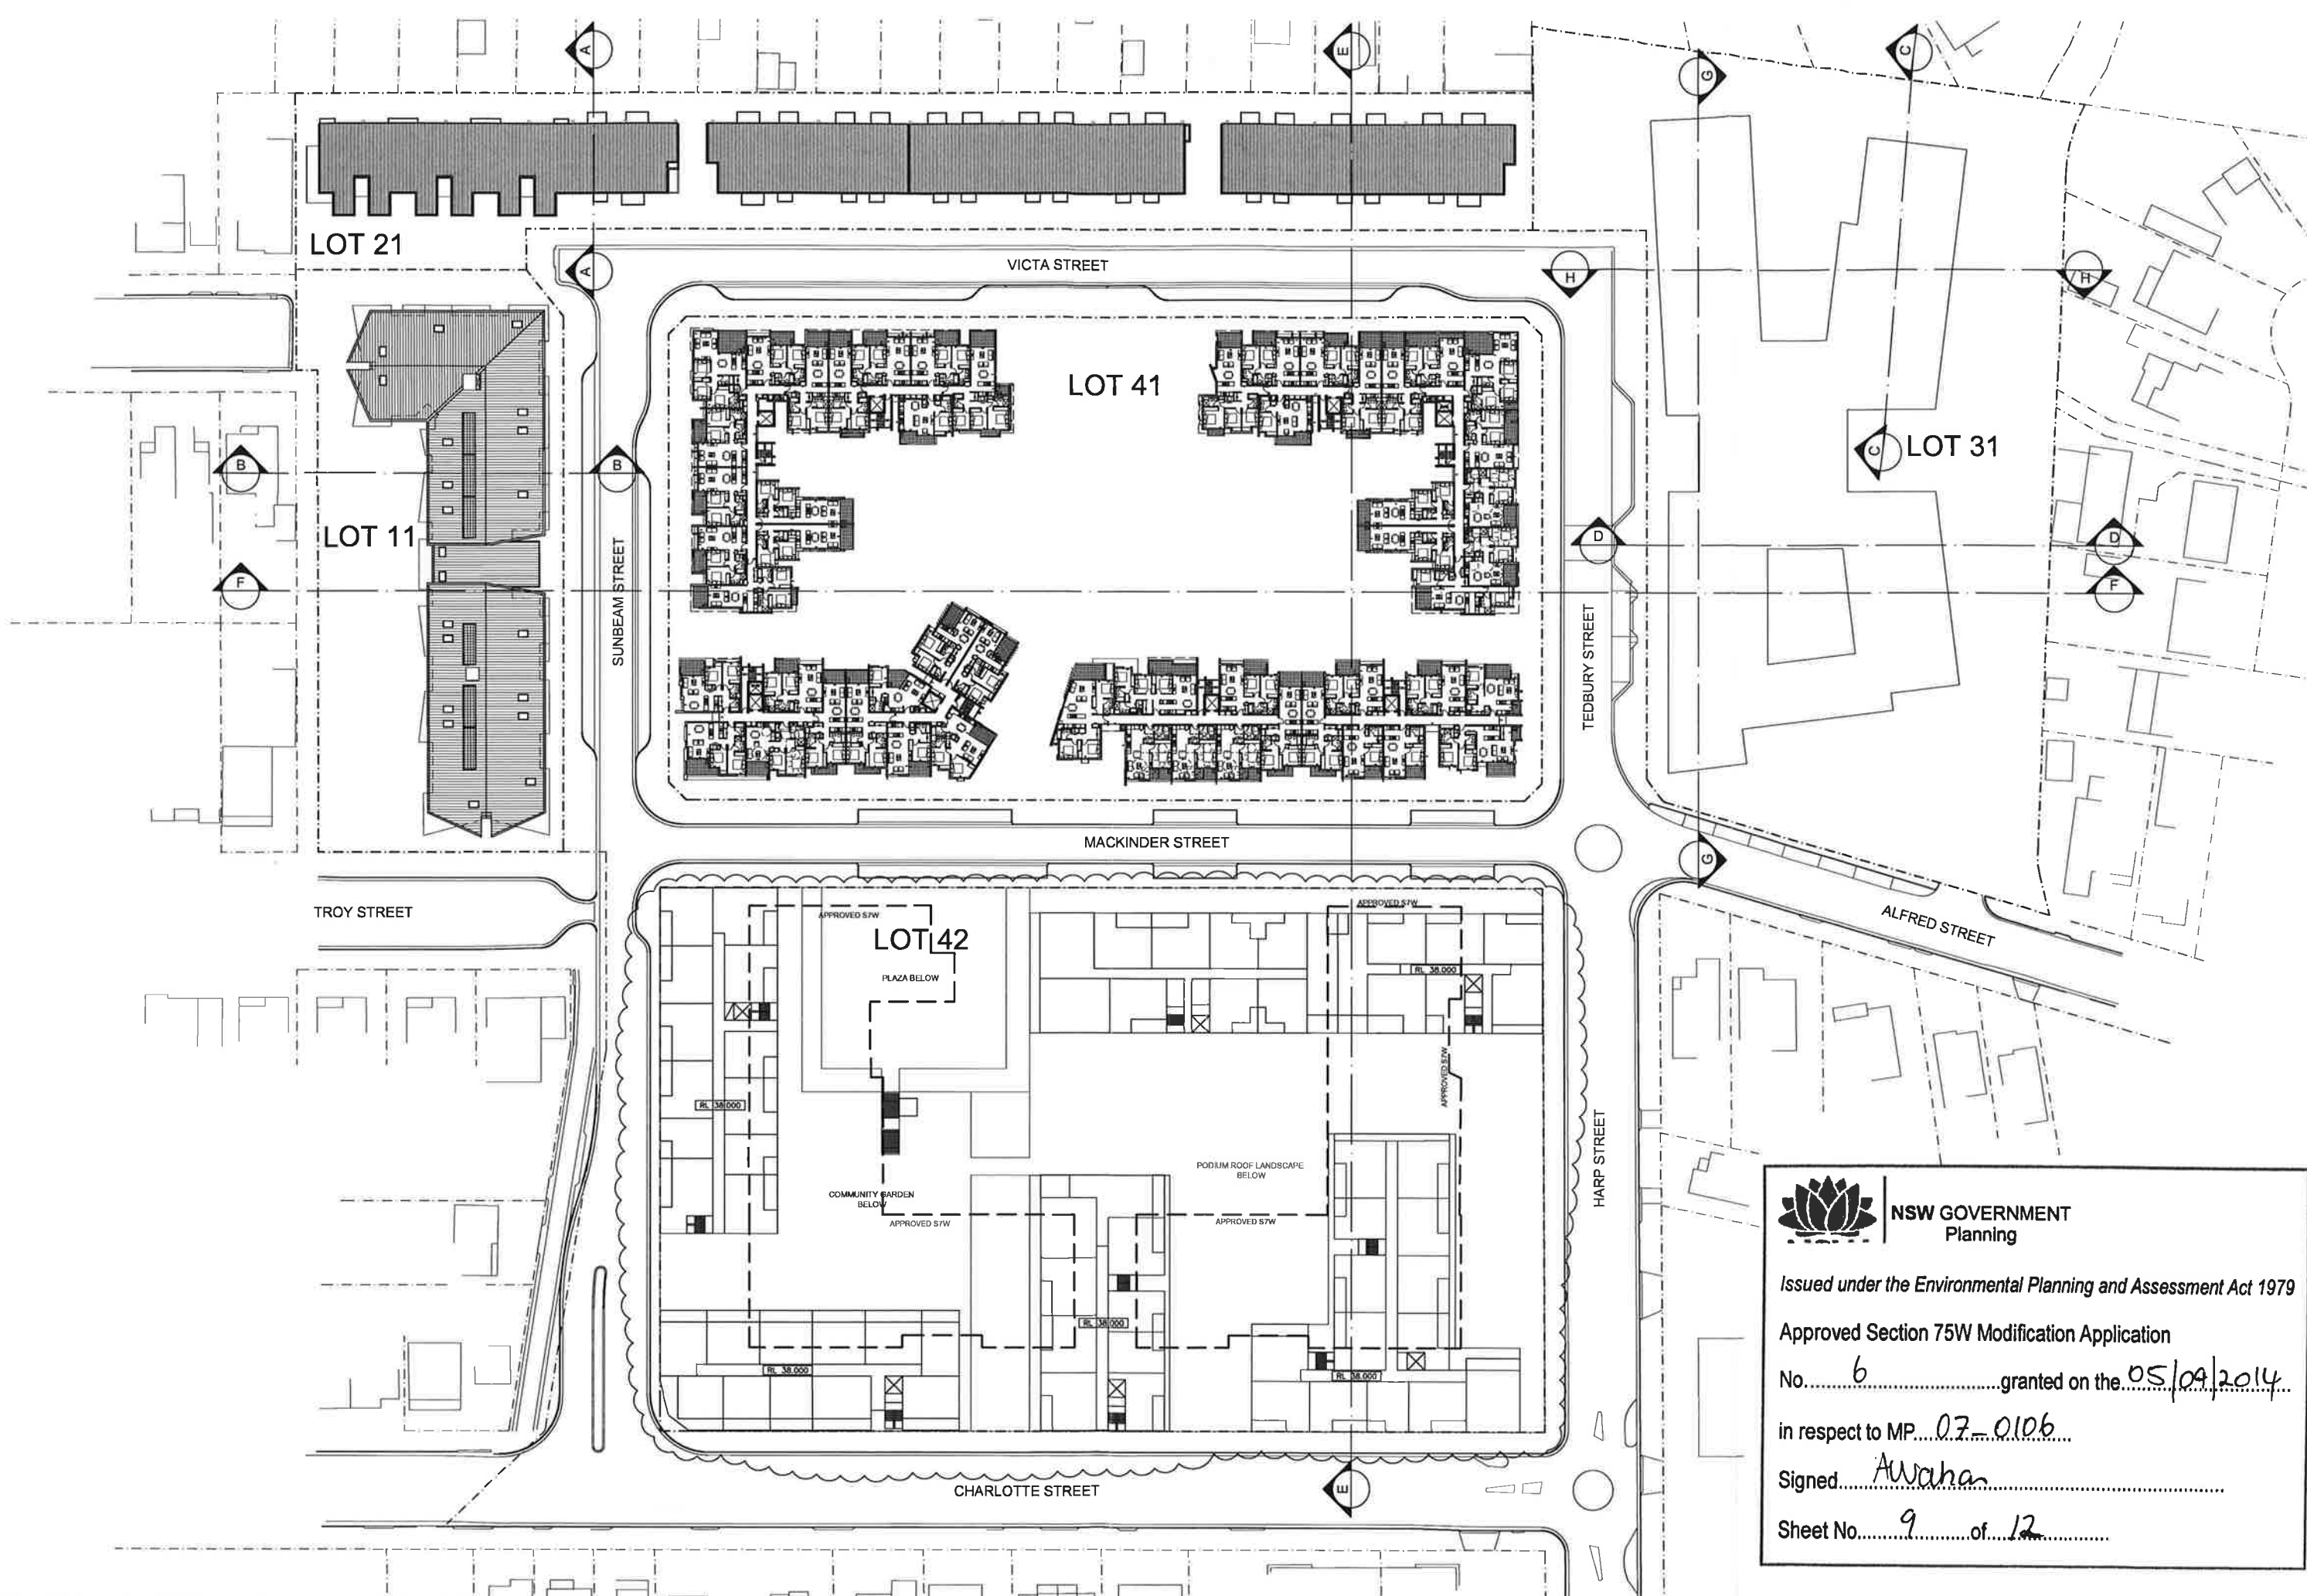

**NSW GOVERNMENT
Planning**

Issued under the Environmental Planning and Assessment Act 1979

Approved Section 75W Modification Application
No. 6 granted on the 05/04/2014
in respect to MP 07-0106
Signed Awahan
Sheet No. 9 of 12

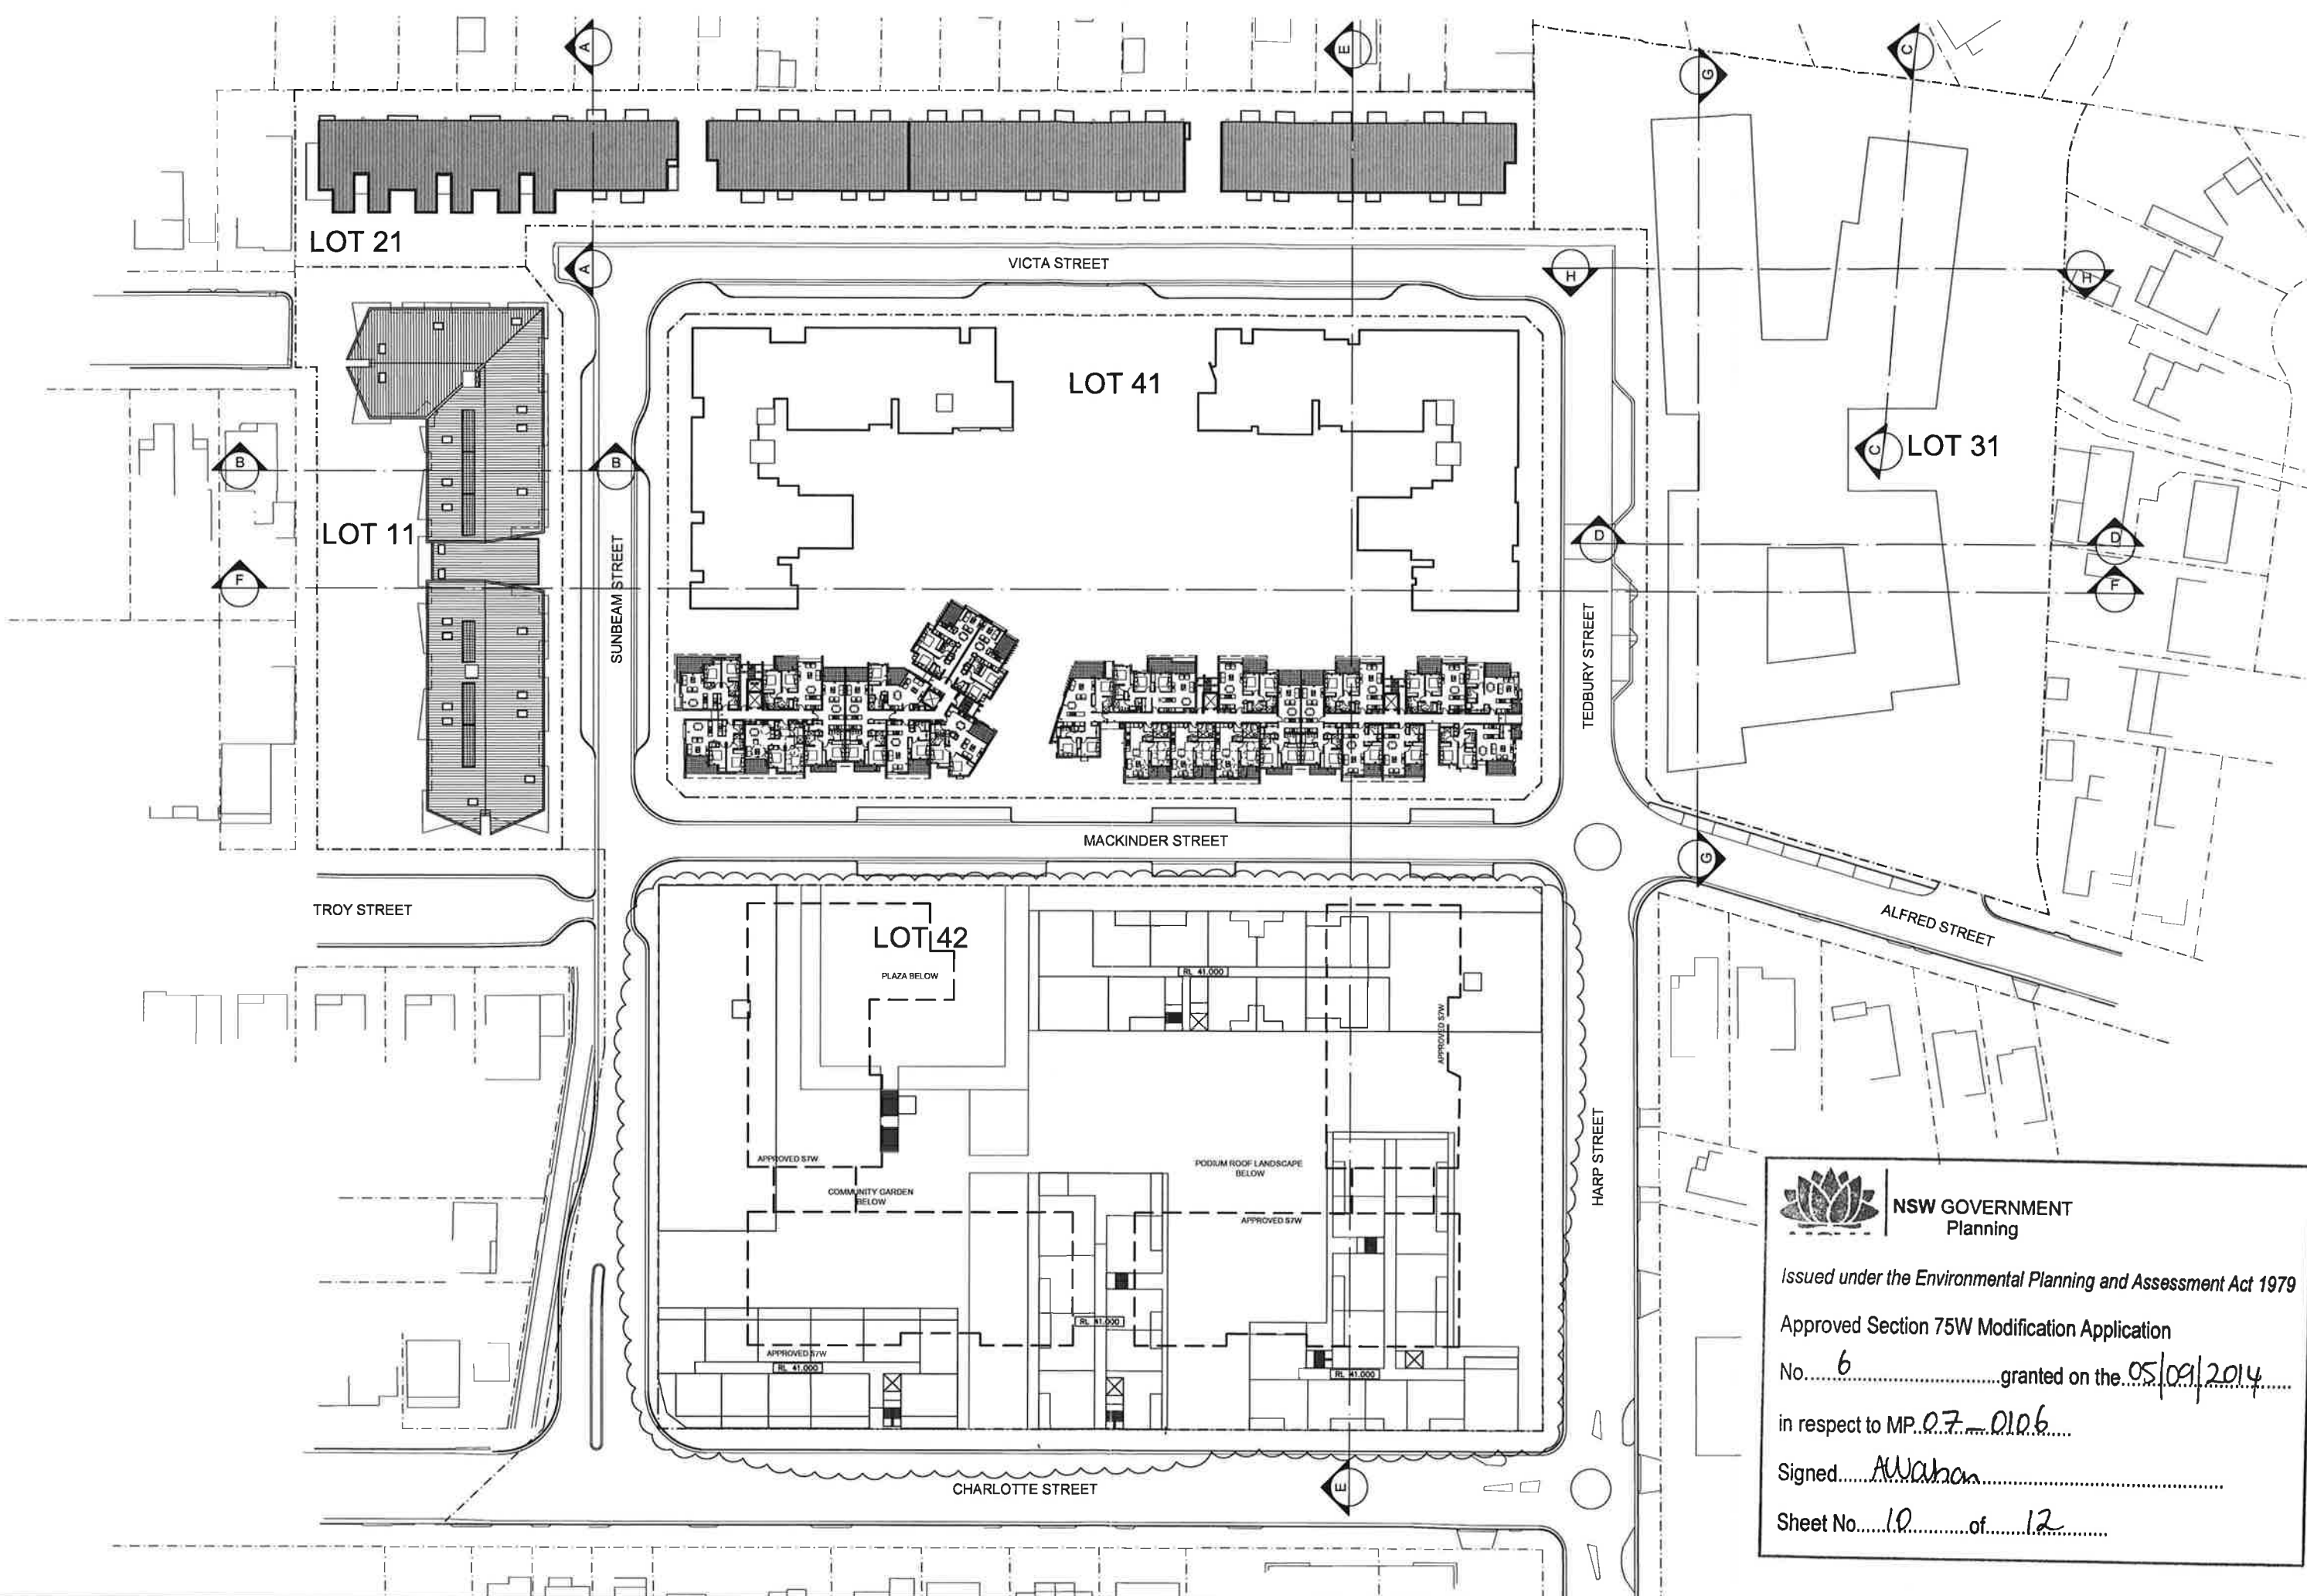




**NSW GOVERNMENT
Planning**

Issued under the Environmental Planning and Assessment Act 1979

Approved Section 75W Modification Application
No. 6 granted on the 05/09/2014
in respect to MP 07-0106
Signed AWahan
Sheet No. 10 of 12

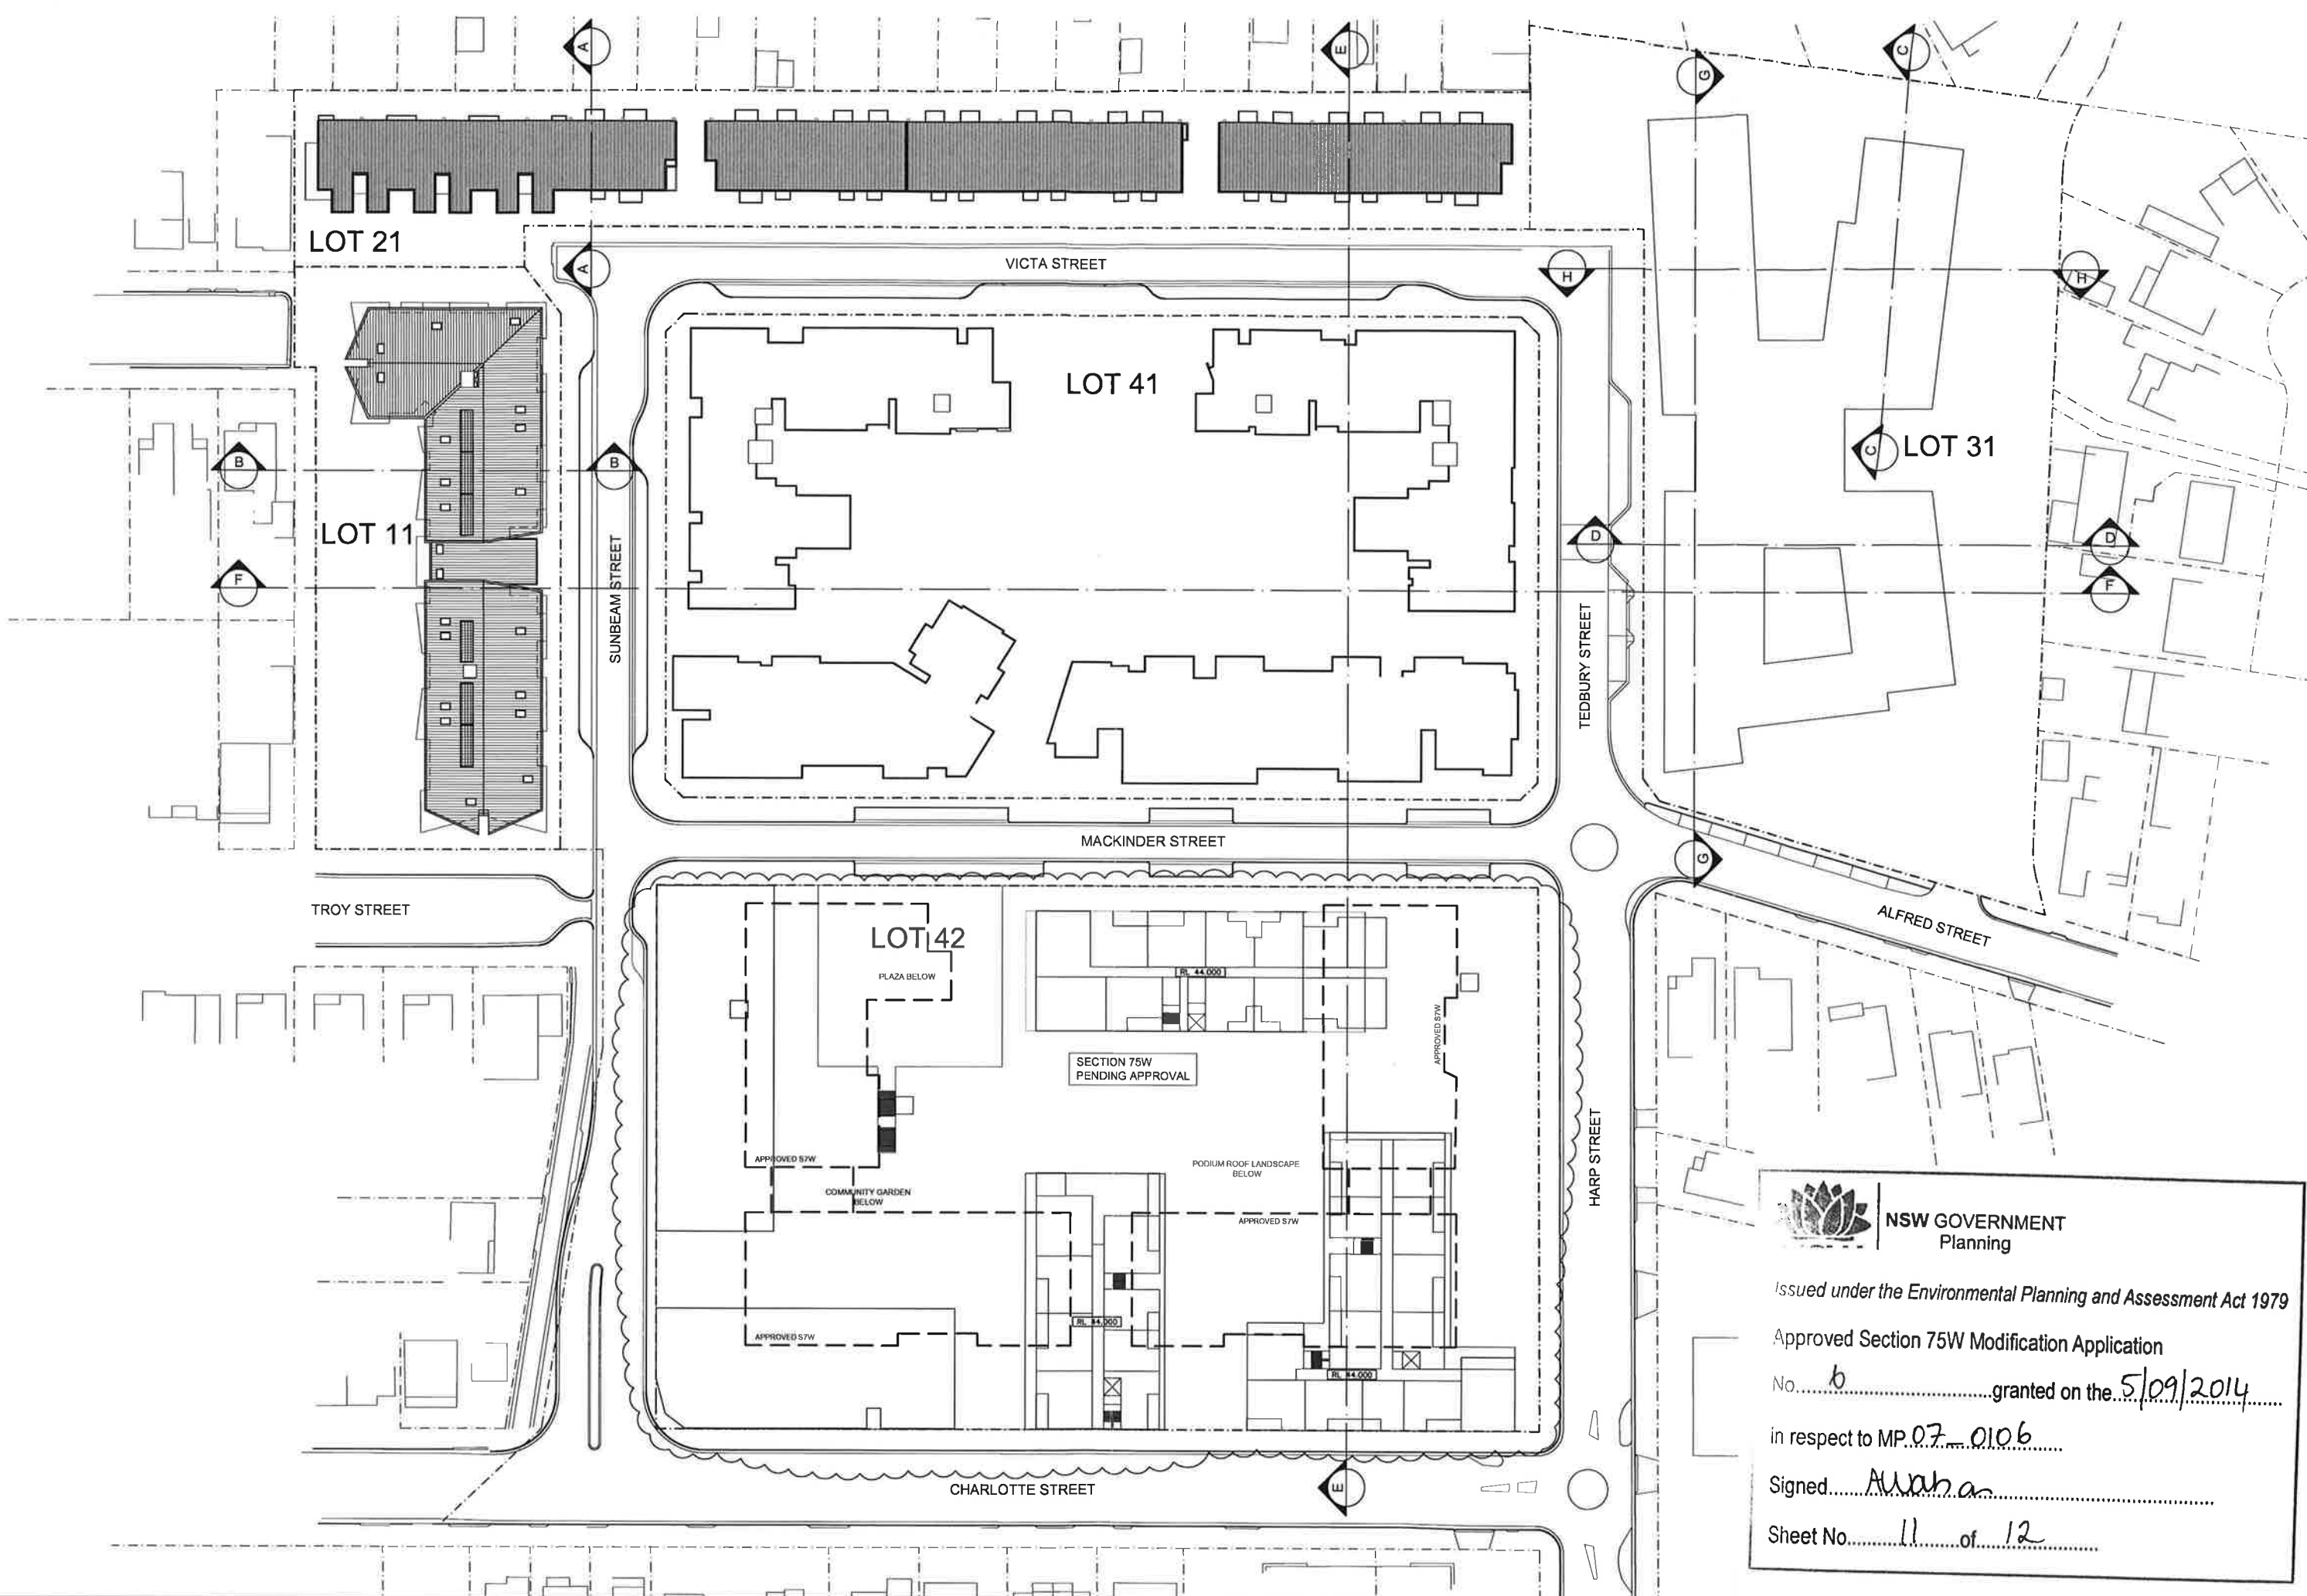

NSW GOVERNMENT
Planning

Issued under the Environmental Planning and Assessment Act 1979





Approved Section 75W Modification Application

No. 6 granted on the 5/09/2014

in respect to MP.07-0106

Signed Awarhan

Sheet No. 11 of 12

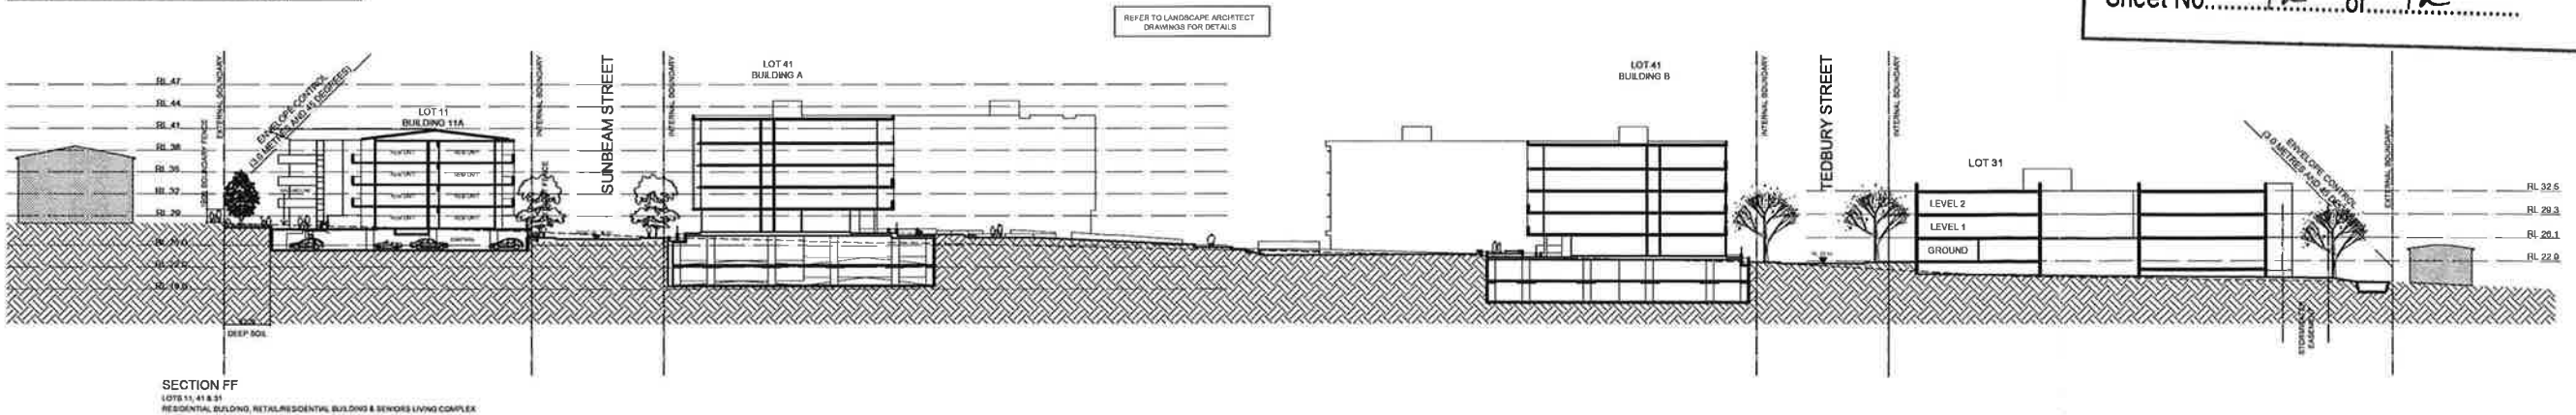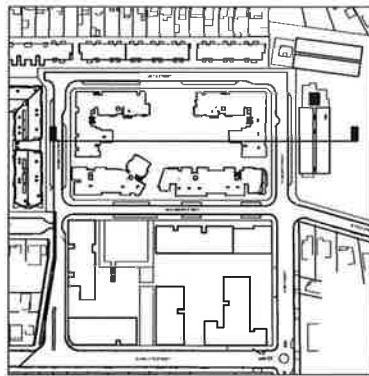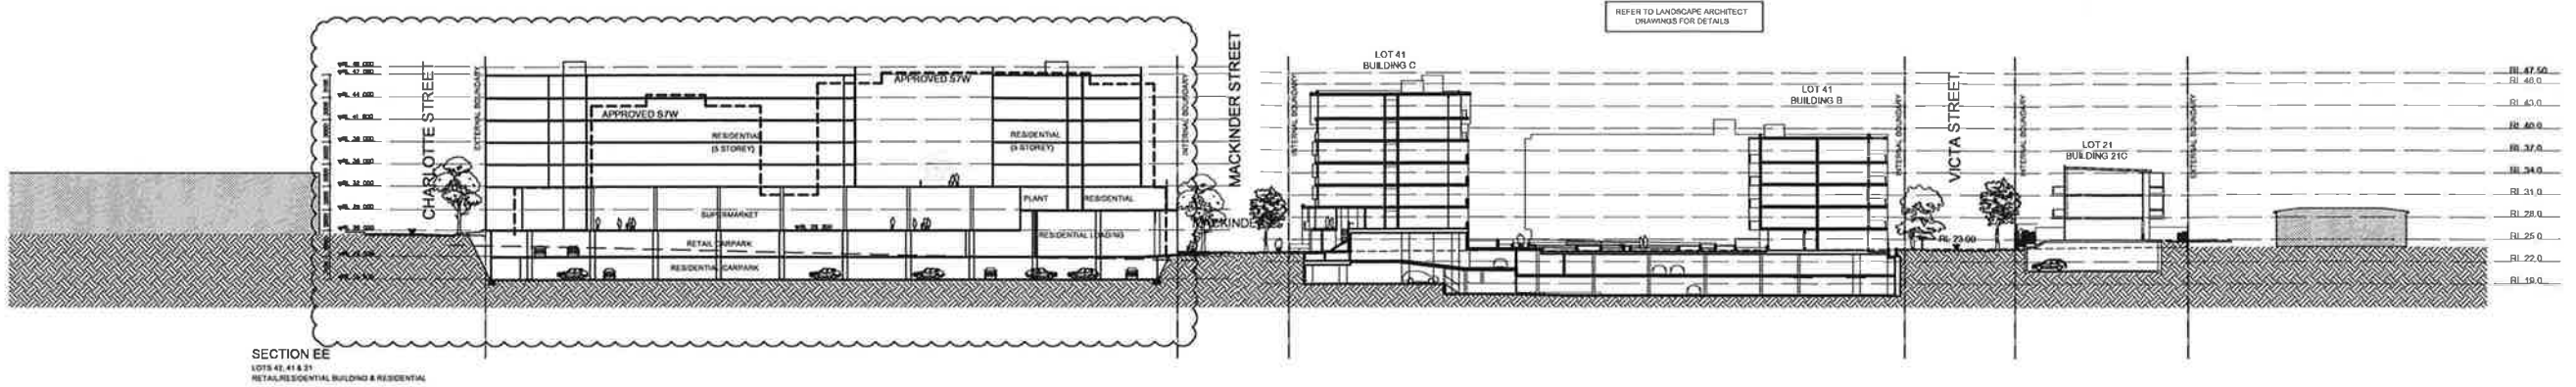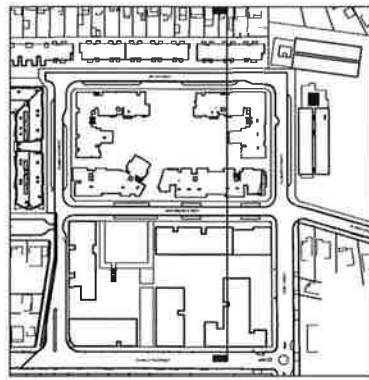

NSW GOVERNMENT
Planning

Issued under the Environmental Planning and Assessment Act 1979

Approved Section 75W Modification Application

No. 6 granted on the 5/09/2014

in respect to MP 07-0106

Signed Alurhan

Sheet No. 12 of 12

F	01/08/2012	ISSUE FOR S75W MODIFICATION
E	12/03/2012	ISSUE FOR S75W MODIFICATION
D	16/12/2009	REVISED PREFERRED PROJECT APPLICATION
C	20/04/2009	REVISED ISSUE FOR DA (CONCEPT)
B	01/10/2008	PRELIM ISSUE FOR CONCEPT
A	18/09/2008	PRELIM ISSUE FOR CONCEPT

L	01/08/2014	ISSUE FOR S75W MOD - LOT 42
K	11/04/2014	ISSUE FOR S75W MOD - LOT 42
J	06/11/2013	ISSUE FOR S75W MOD - STAGE 5
H	03/10/2013	ISSUE FOR S75W MODIFICATION
G	20/11/2012	ISSUE FOR S75W MODIFICATION

Architects
KANNFINCH
Master Planning Architecture
Interiors Urban Design

Client



Project:
**CLEMTON PARK
RESIDENTIAL DEVELOPMENT**

Scale/Orientation:



0 5 10 25

Drawing:

**CONCEPT PLAN ONLY
SECTIONS 2**

Project Number: Drawing Number

5975.02 S75W 3.02

Issue & Date: L 07.07.14