



KEY

- AWNING / ROOF
- PODIUM LEVEL (1 - 4 STOREYS)
- 1 - 8 STOREYS
- 9 - 12 STOREYS
- 13 - 15 STOREYS
- APARTMENT ORIENTATION

NOTES

THIS DRAWING IS THE COPYRIGHT © OF TURNER. NO REPRODUCTION WITHOUT PERMISSION. UNLESS NOTED OTHERWISE THIS DRAWING IS NOT FOR CONSTRUCTION. ALL DIMENSIONS AND LEVELS ARE TO BE CHECKED ON SITE PRIOR TO THE COMMENCEMENT OF WORK. NO PART TURNED UP ANY DISCREPANCIES FOR CLARIFICATION BEFORE PROCEEDING WITH WORK. DRAWINGS ARE NOT TO BE SCALED. USE ONLY FIGURED DIMENSIONS. REFER TO CONSULTANT DOCUMENTATION FOR FURTHER INFORMATION.

DLCS Quality Endorsed Company ISO 9001:2008, Licence Number 4168
Notified Architect Nicholas Turner 9002, APRN 89 004 004 071

CLIENT
PAYCE
Level 37, Chifley Tower 2 Chifley Square
Sydney NSW 2000 Australia



Project Title
KIRRAWEE BRICK PIT
KIRRAWEE

Drawing Title
GA Plans
Envelope Plan Diagram


L	23.08.14	SC	M003 Revised Proposal				
Rev.	Date	Approved by	Revision Notes	Project No.	13040	Drawn by	CH
Scale	1:500, 1:1500 @A1, 50% @A3			Dwg No.	A-SK-700-001	Rev	L
Status	For Information						

Level 1, 410 Crown Street
Sydney NSW 2010
Australia

T +61 2 8668 0000
F +61 2 8668 0088
turner@tds.com.au

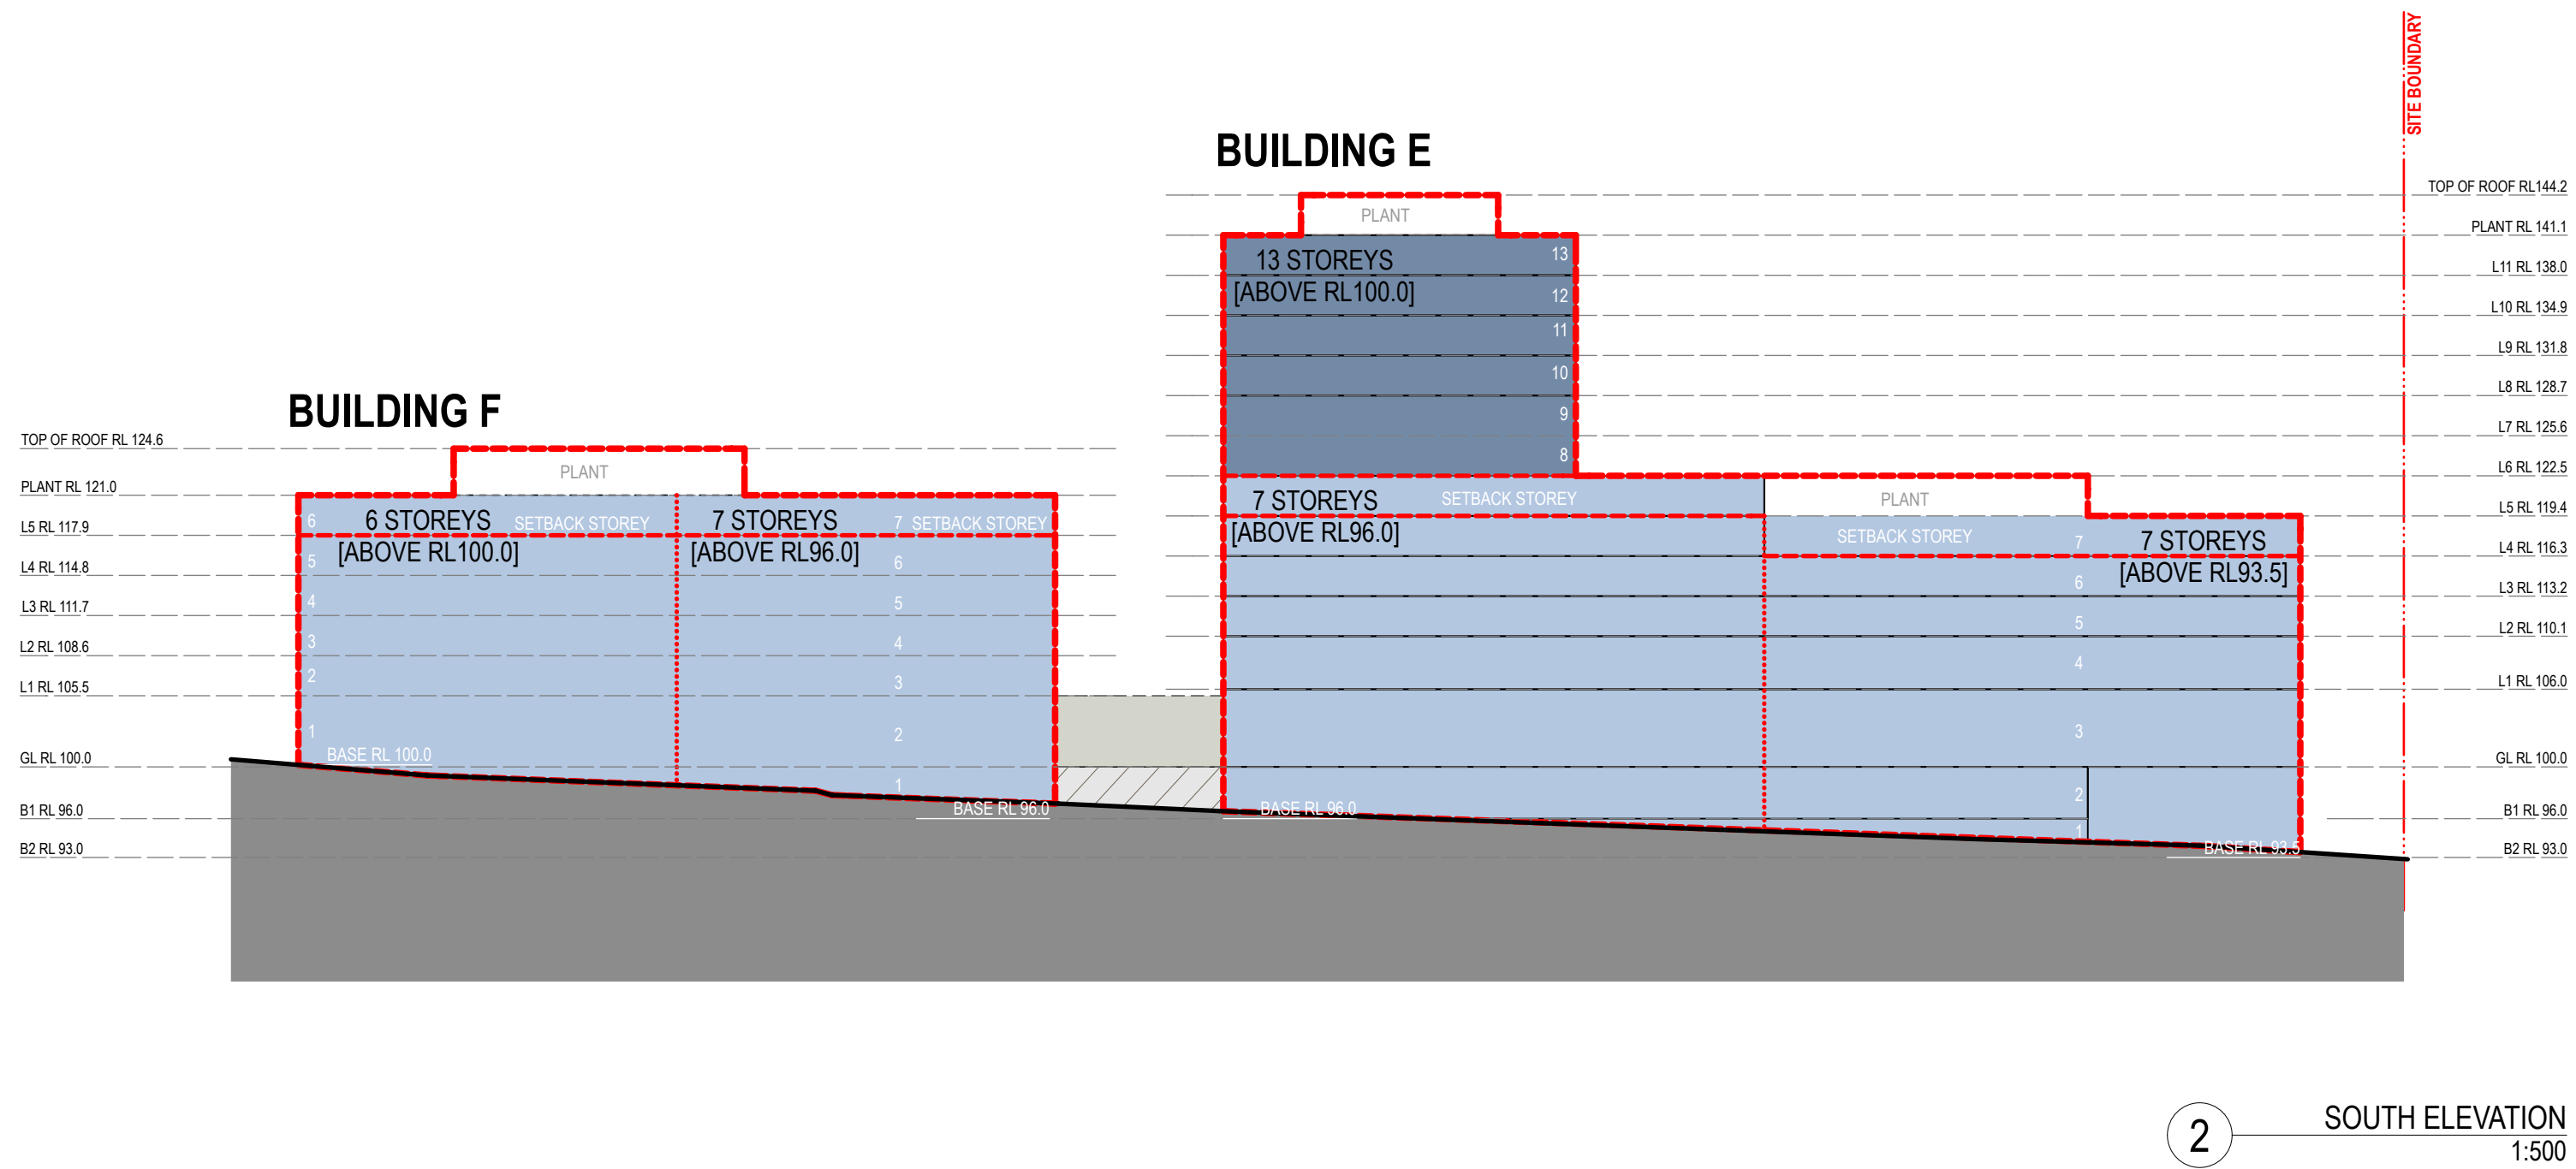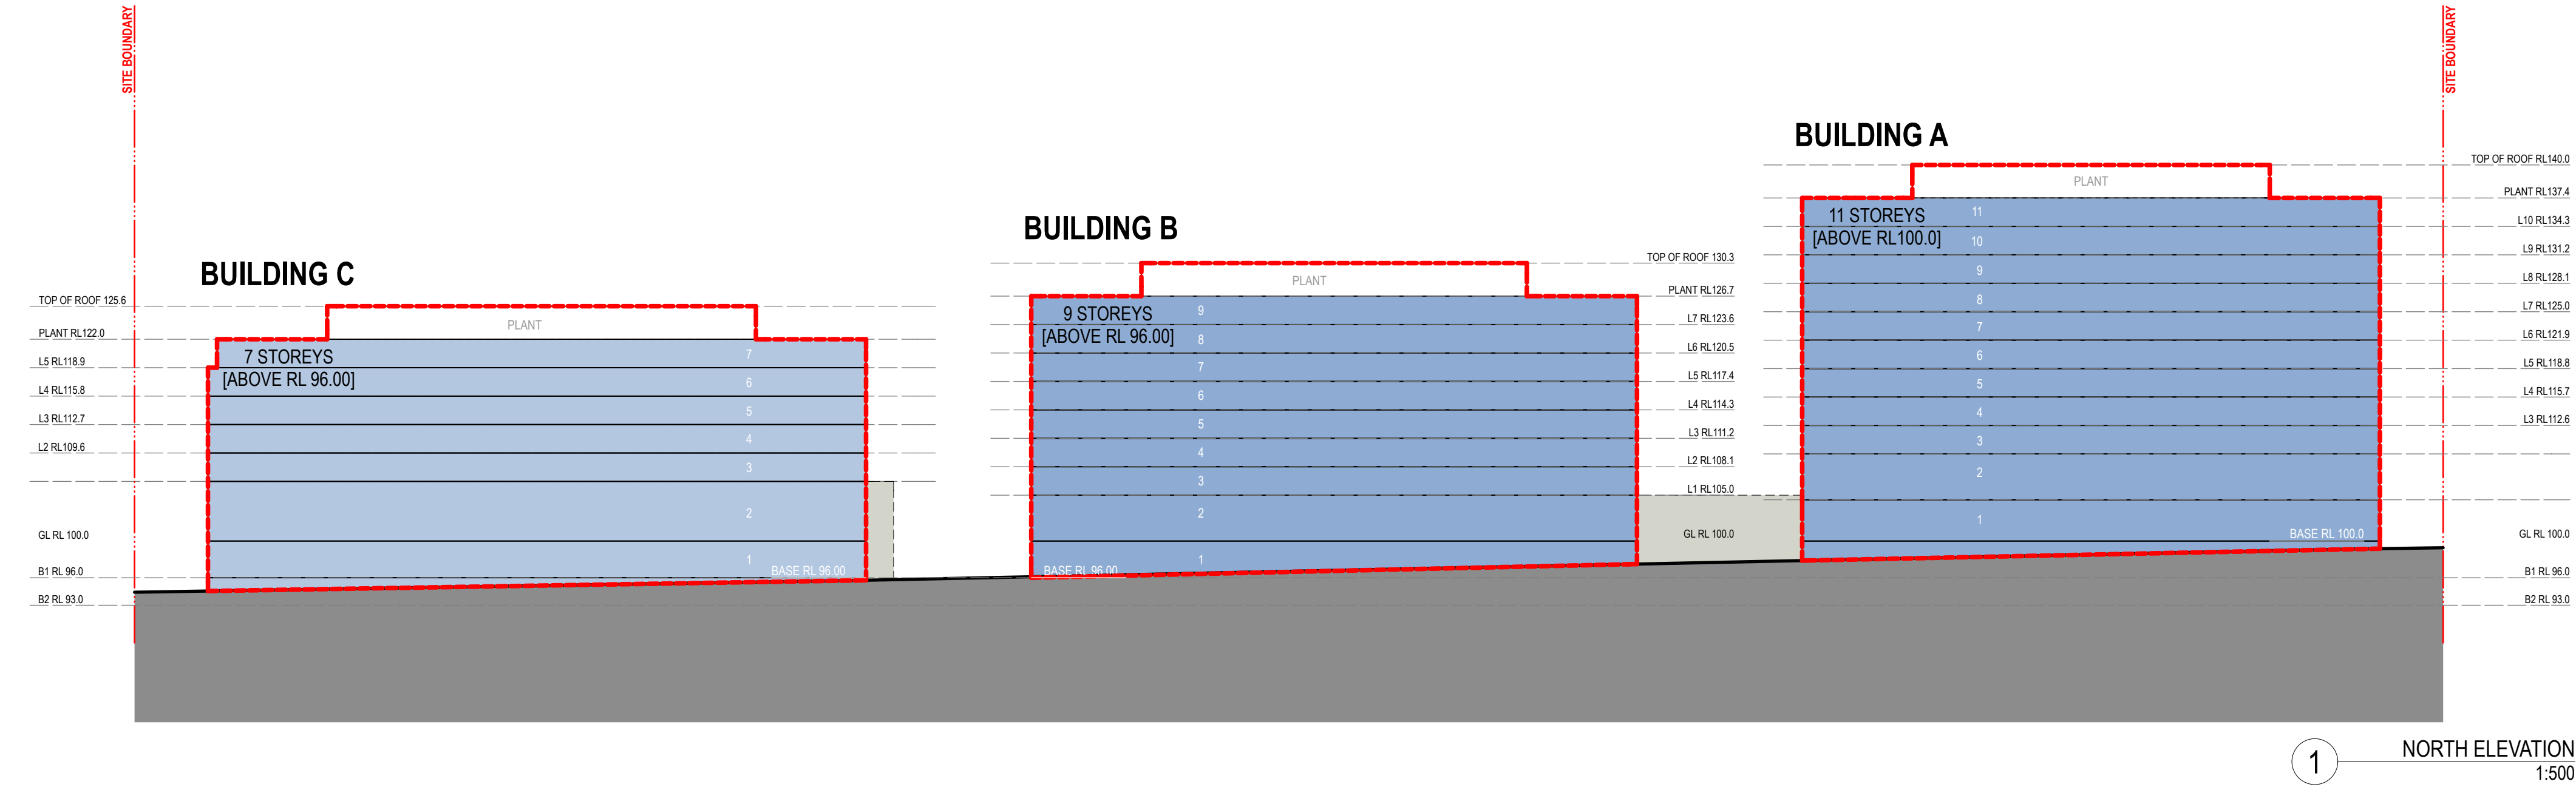

KEY PLAN

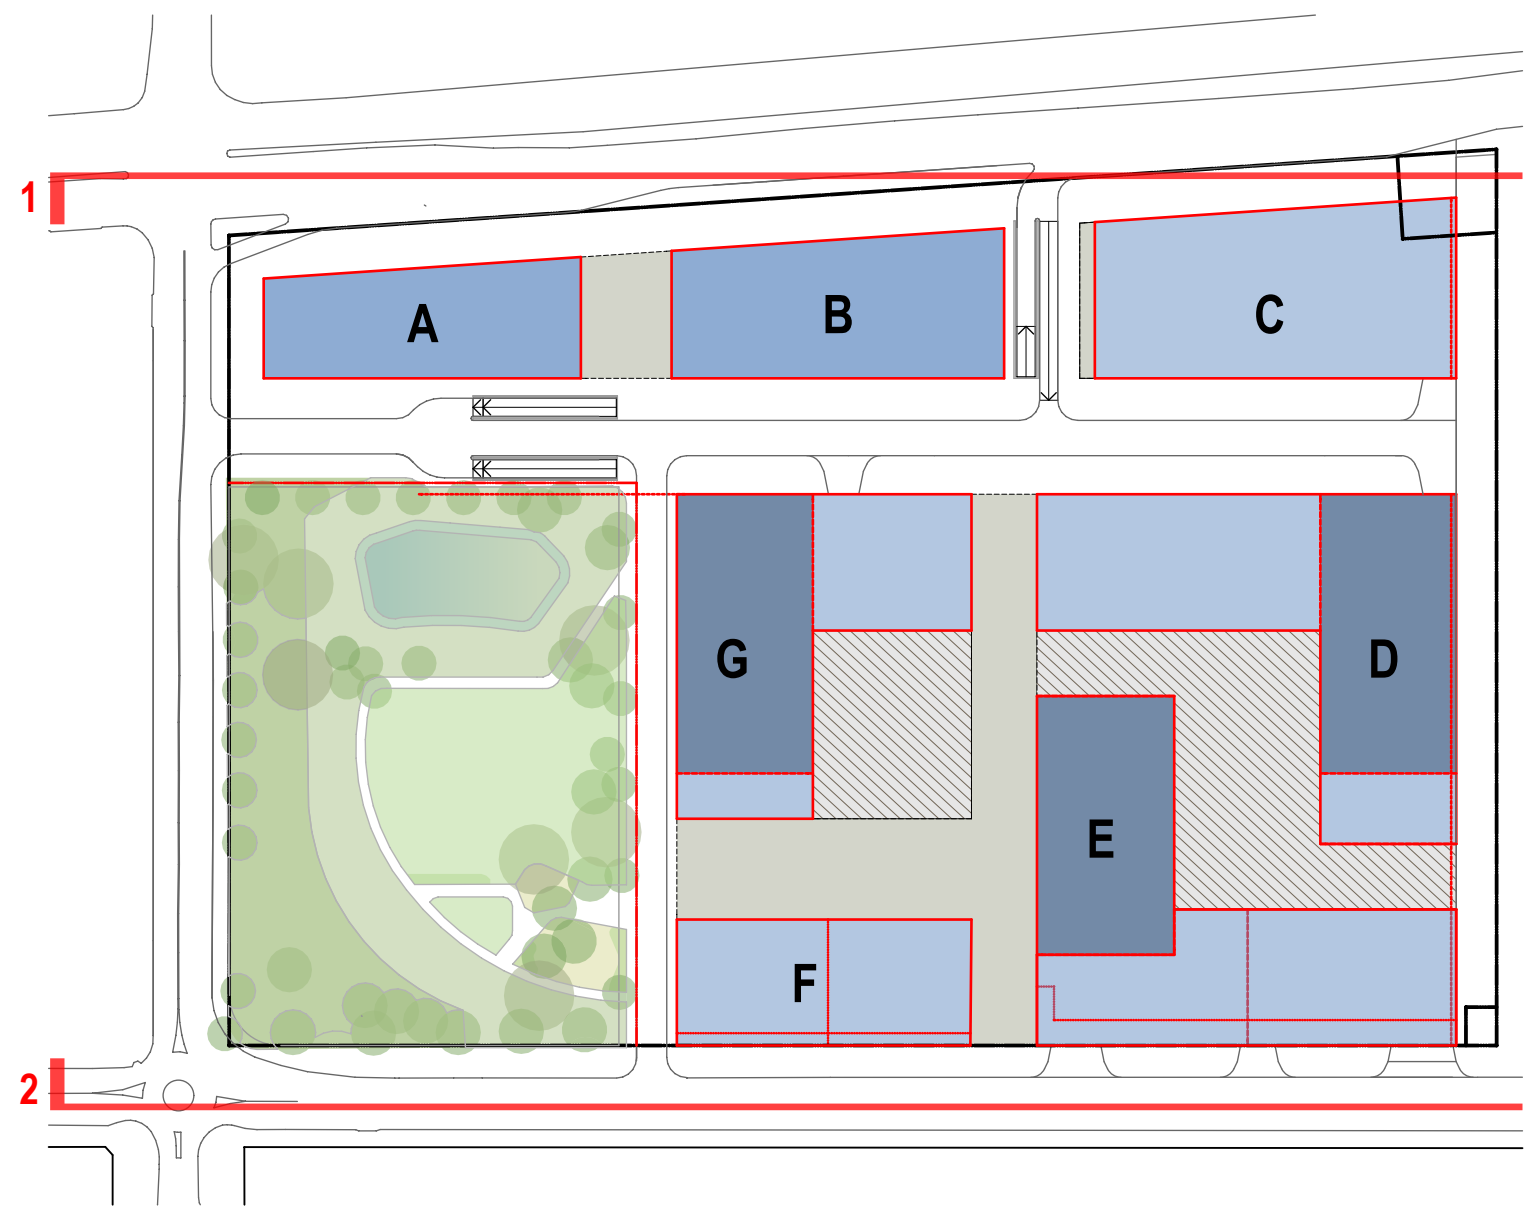

KEY

- AWNING / ROOF
- PODIUM LEVEL (1 - 4 STOREYS)
- 1 - 8 STOREYS
- 9 - 12 STOREYS
- 13 - 15 STOREYS

NOTES

THIS DRAWING IS THE COPYRIGHT © OF TURNER. NO REPRODUCTION WITHOUT PERMISSION. UNLESS NOTED OTHERWISE THIS DRAWING IS NOT FOR CONSTRUCTION. ALL DIMENSIONS AND LEVELS ARE TO BE CHECKED ON SITE PRIOR TO THE COMMENCEMENT OF WORK. INFORM TURNER OF ANY DISCREPANCIES FOR CLARIFICATION BEFORE PROCEEDING WITH WORK. DRAWINGS ARE NOT TO BE SCALED. USE ONLY FIGURED DIMENSIONS. REFER TO CONSULTANT DOCUMENTATION FOR FURTHER INFORMATION.

CLIENT

PAYCE

Level 37, Chifley Tower 2 Chifley Square
Sydney NSW 2000 Australia

DLCS Quality Endorsed Company ISO 9001:2008, Licence Number 4168
Notified Architect Nicholas Turner 9592, APR 99 004 004 971

Project Title
KIRRAWEE BRICK PIT
KIRRAWEE



Drawing Title
GA Plans
Envelope Elevation Diagrams

Rev.	Date	Approved by	Revision Notes	Project No.	Drawn by	North
L	23.08.14	SC	MOD3 Revised Proposal			
Scale	1:500, 1:1500 @A1, 50% @A3			13040	CH	
Status	For Information			Dwg No. A-SK-700-002	Rev	L


turner

Level 1, 410 Crown Street
Sydney Hills NSW 2010
Australia

T +61 2 8668 0000
F +61 2 8668 0066
turner@tdo.com.au

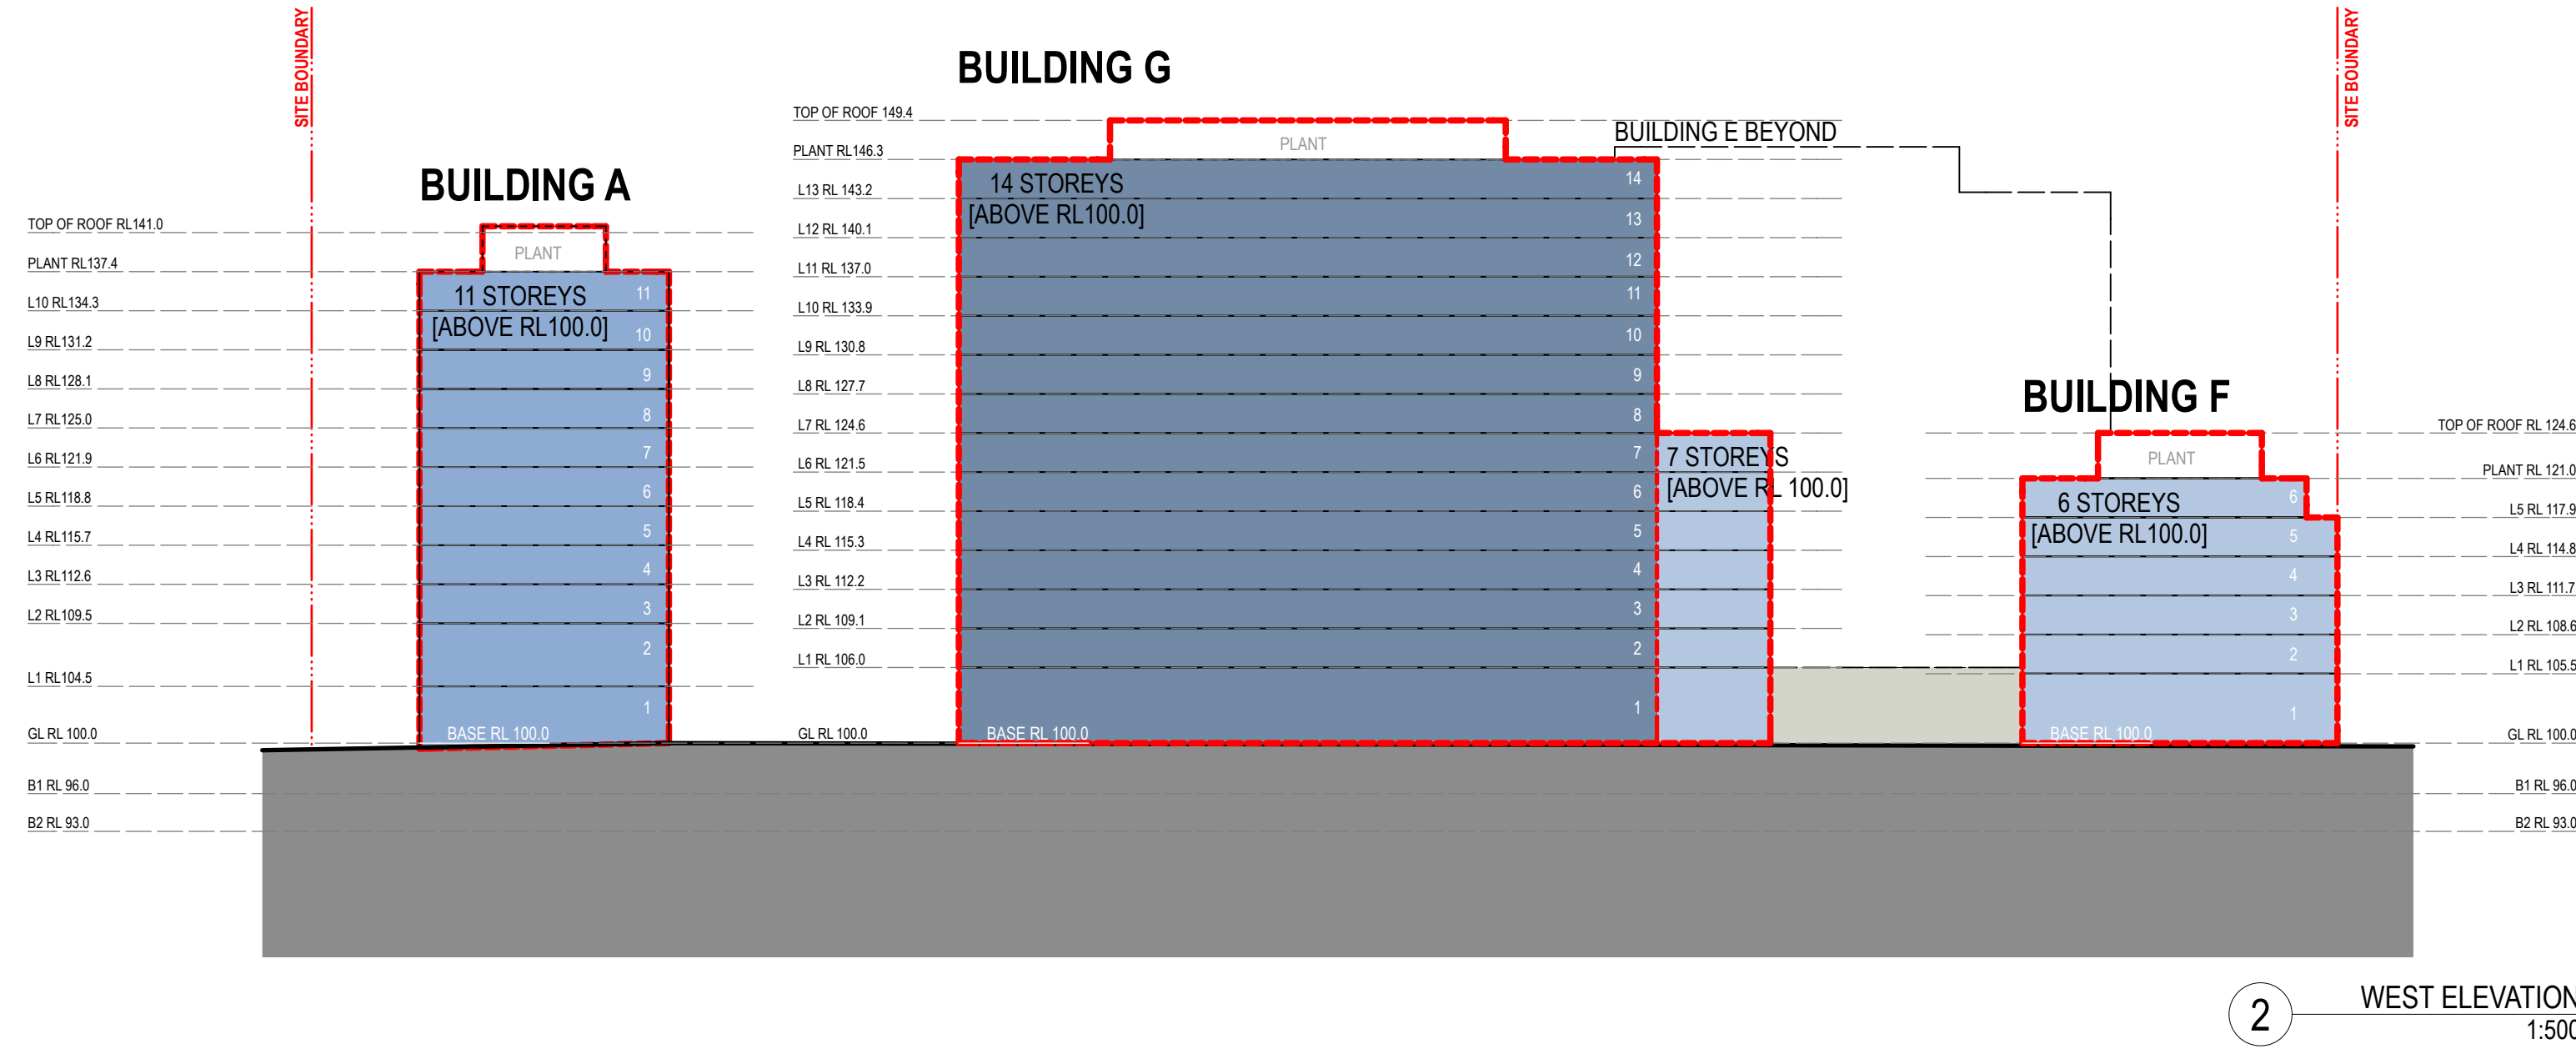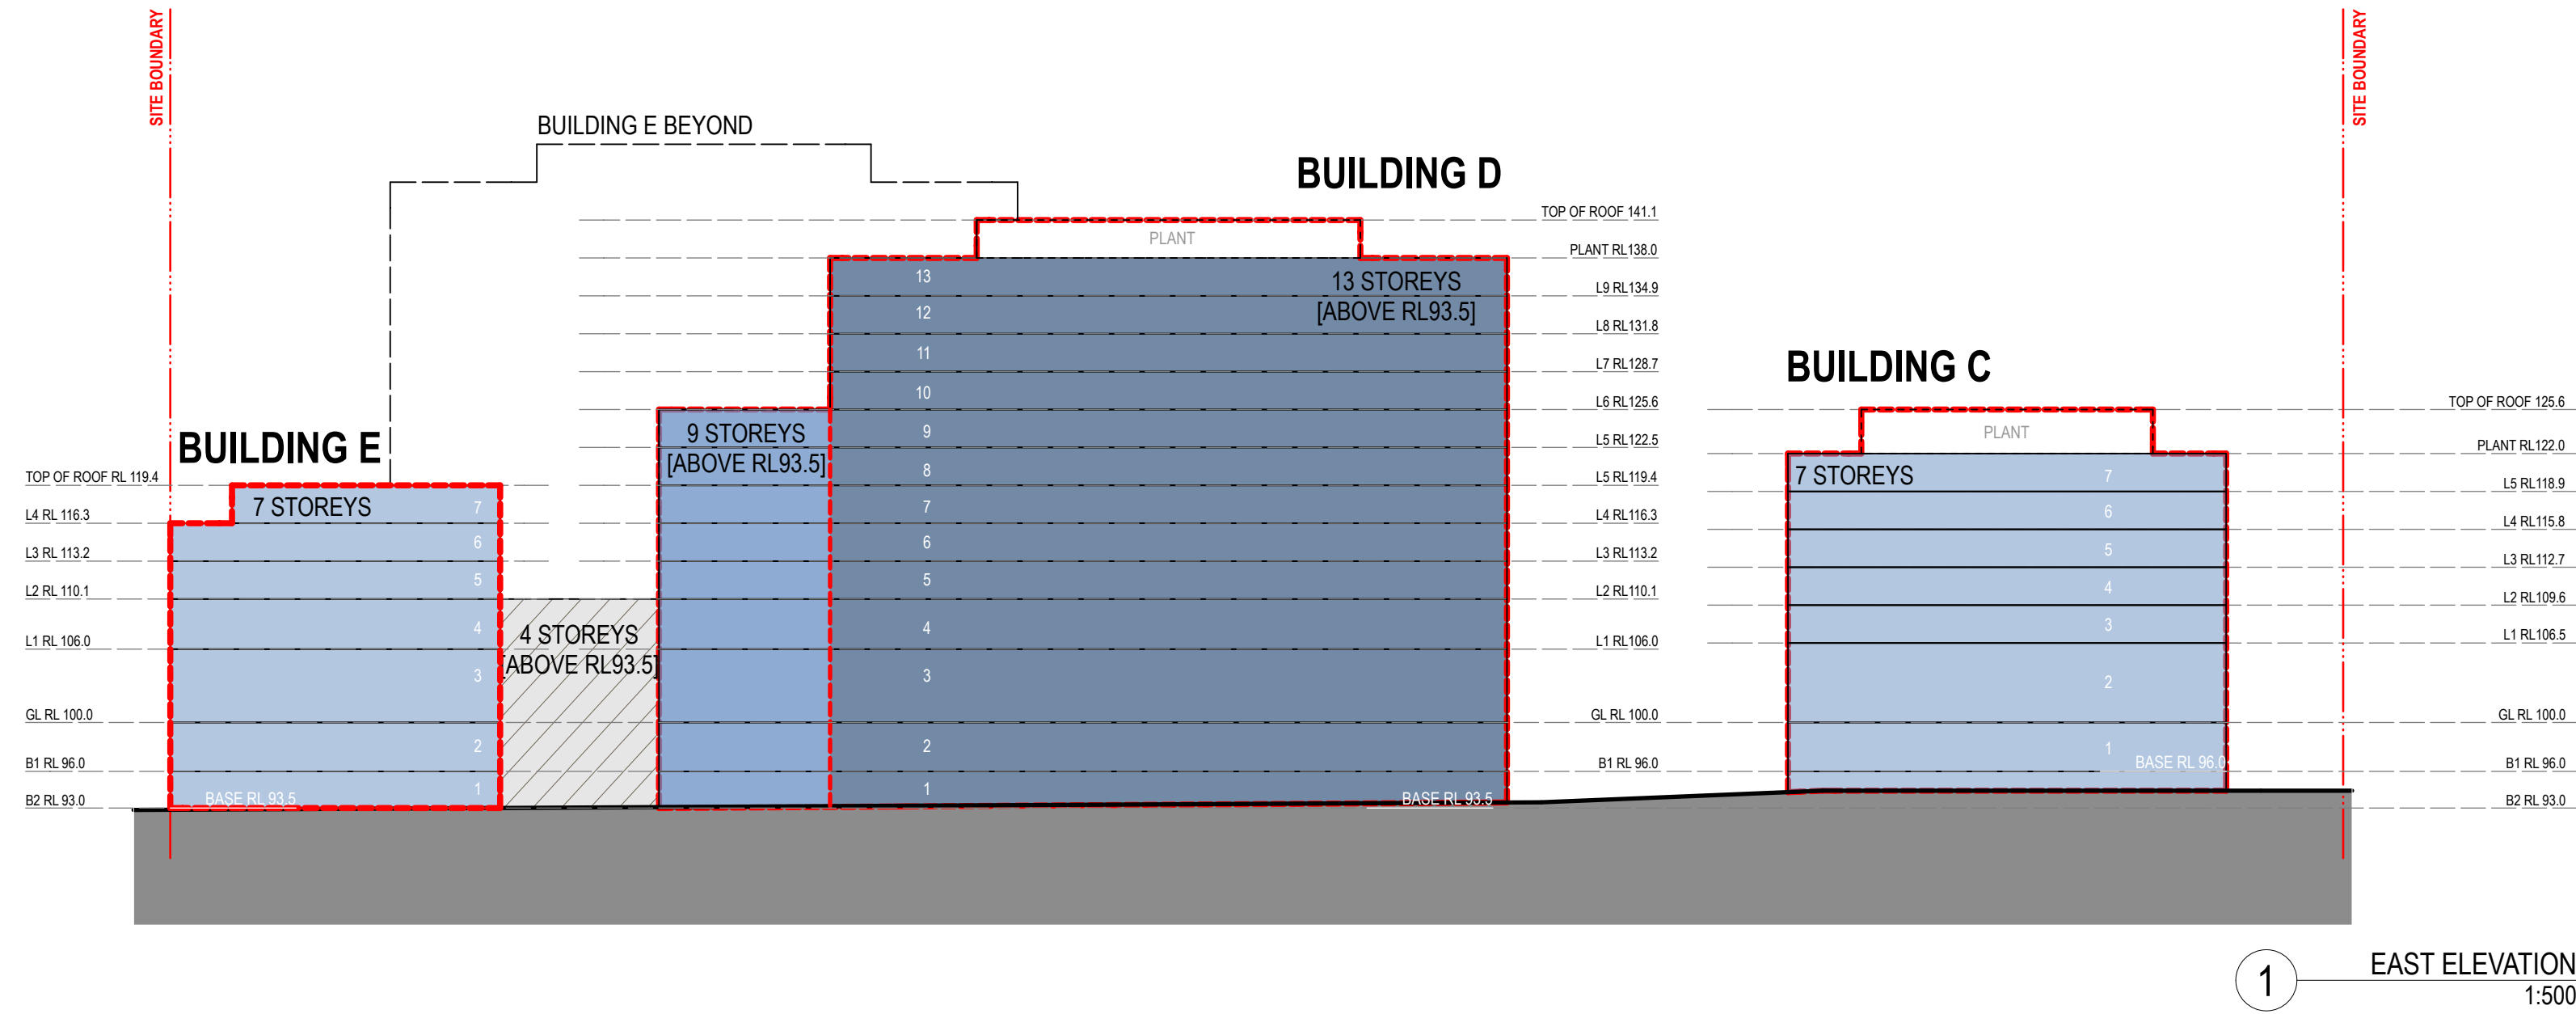

KEY PLAN

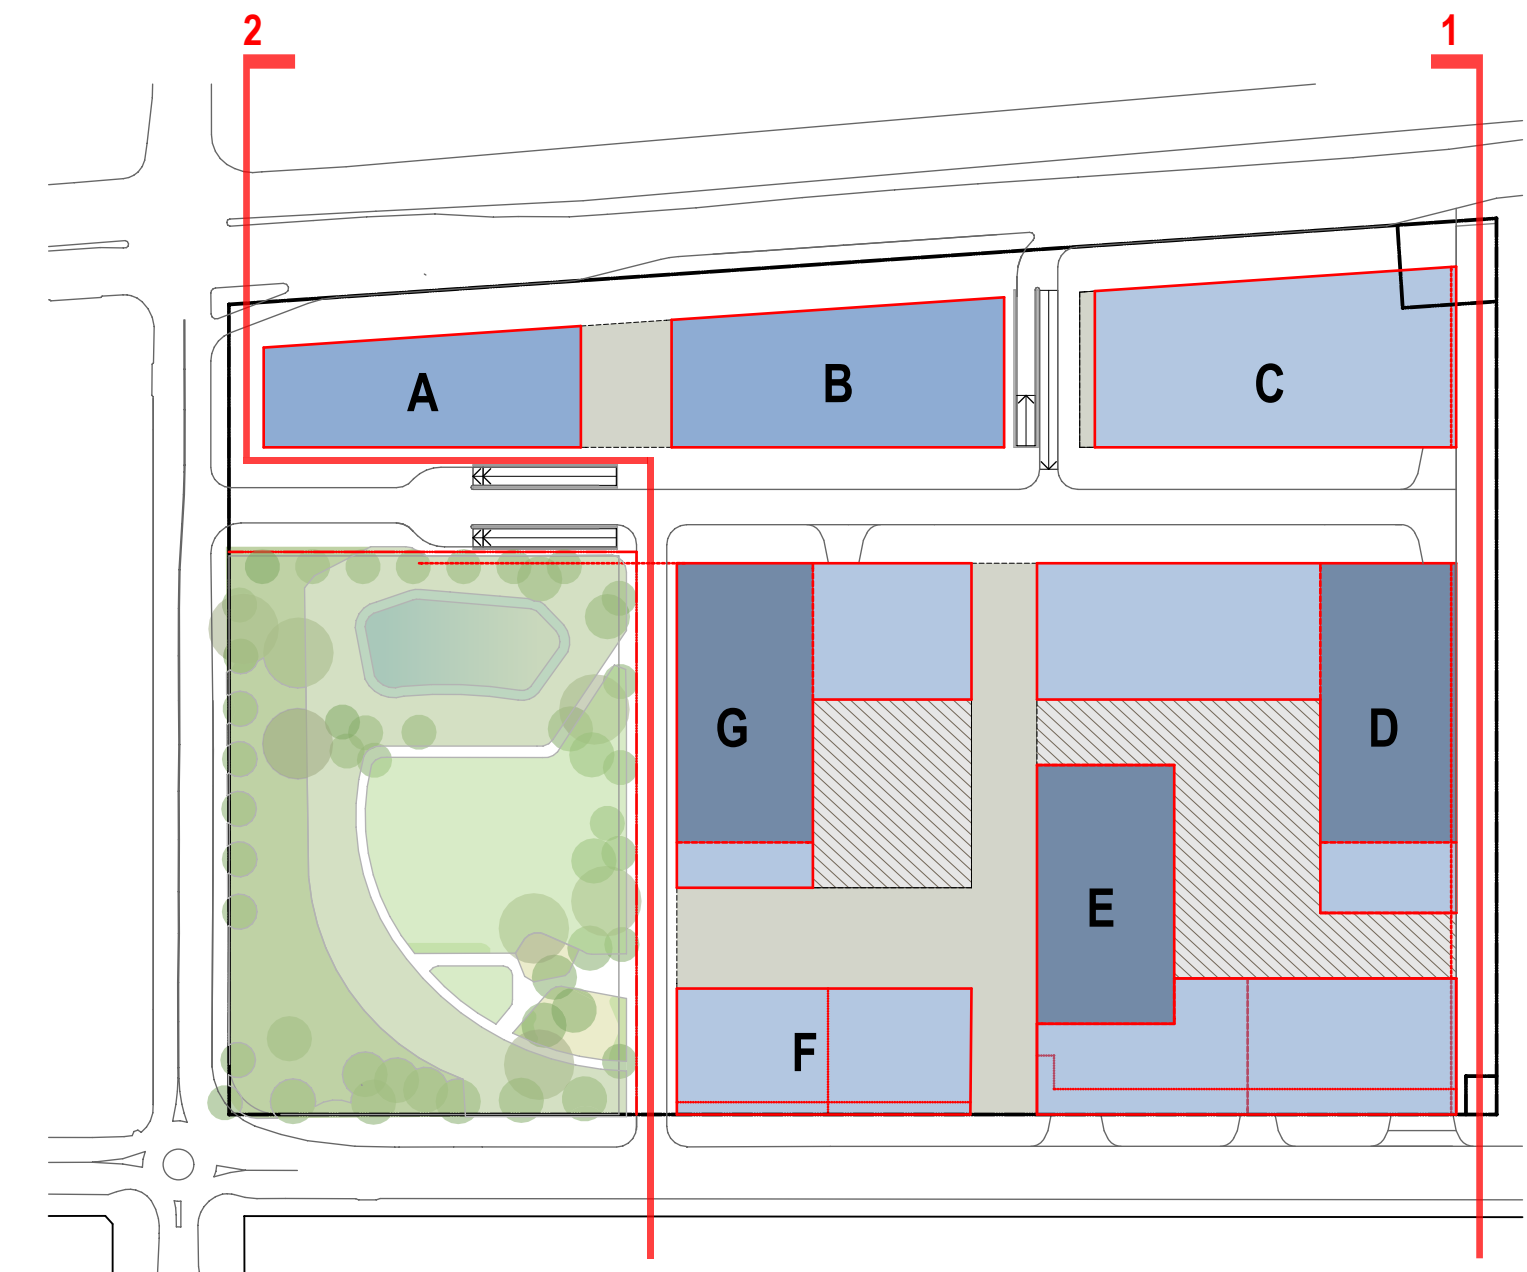

KEY

- AWNING / ROOF
- PODIUM LEVEL (1 - 4 STOREYS)
- 1 - 8 STOREYS
- 9 - 12 STOREYS
- 13 - 15 STOREYS

NOTES
THIS DRAWING IS THE COPYRIGHT © OF TURNER. NO REPRODUCTION WITHOUT PERMISSION. UNLESS NOTED OTHERWISE THIS DRAWING IS NOT FOR CONSTRUCTION. ALL DIMENSIONS AND LEVELS ARE TO BE CHECKED ON SITE PRIOR TO THE COMMENCEMENT OF WORK. INFORM TURNER OF ANY DISCREPANCIES FOR CLARIFICATION BEFORE PROCEEDING WITH WORK. DRAWINGS ARE NOT TO BE SCALED. USE ONLY FIGURED DIMENSIONS. REFER TO CONSULTANT DOCUMENTATION FOR FURTHER INFORMATION.

DLCS Quality Endorsed Company ISO 9001:2008, Licence Number 4168
Notified Architect Nicholas Turner 9592, APR 99 504 504 977

CLIENT
PAYCE
Level 37, Chifley Tower 2 Chifley Square
Sydney NSW 2000 Australia

Project Title
KIRRAWEE BRICK PIT
KIRRAWEE

Drawing Title
GA Plans
Envelope Elevation Diagrams

Rev.	Date	Approved by	Revision Notes	Project No.	13040	Drawn by	CH	North
Scale	1:500, 1:1500 @A1, 50% @A3			Dwg No.	A-SK-700-003	Rev	L	
Status	For Information							

turner

Level 1, 410 Crown Street
Sydney Hills NSW 2010
Australia

T +61 2 8668 0000
F +61 2 8668 0088
turner@tdo.com.au