


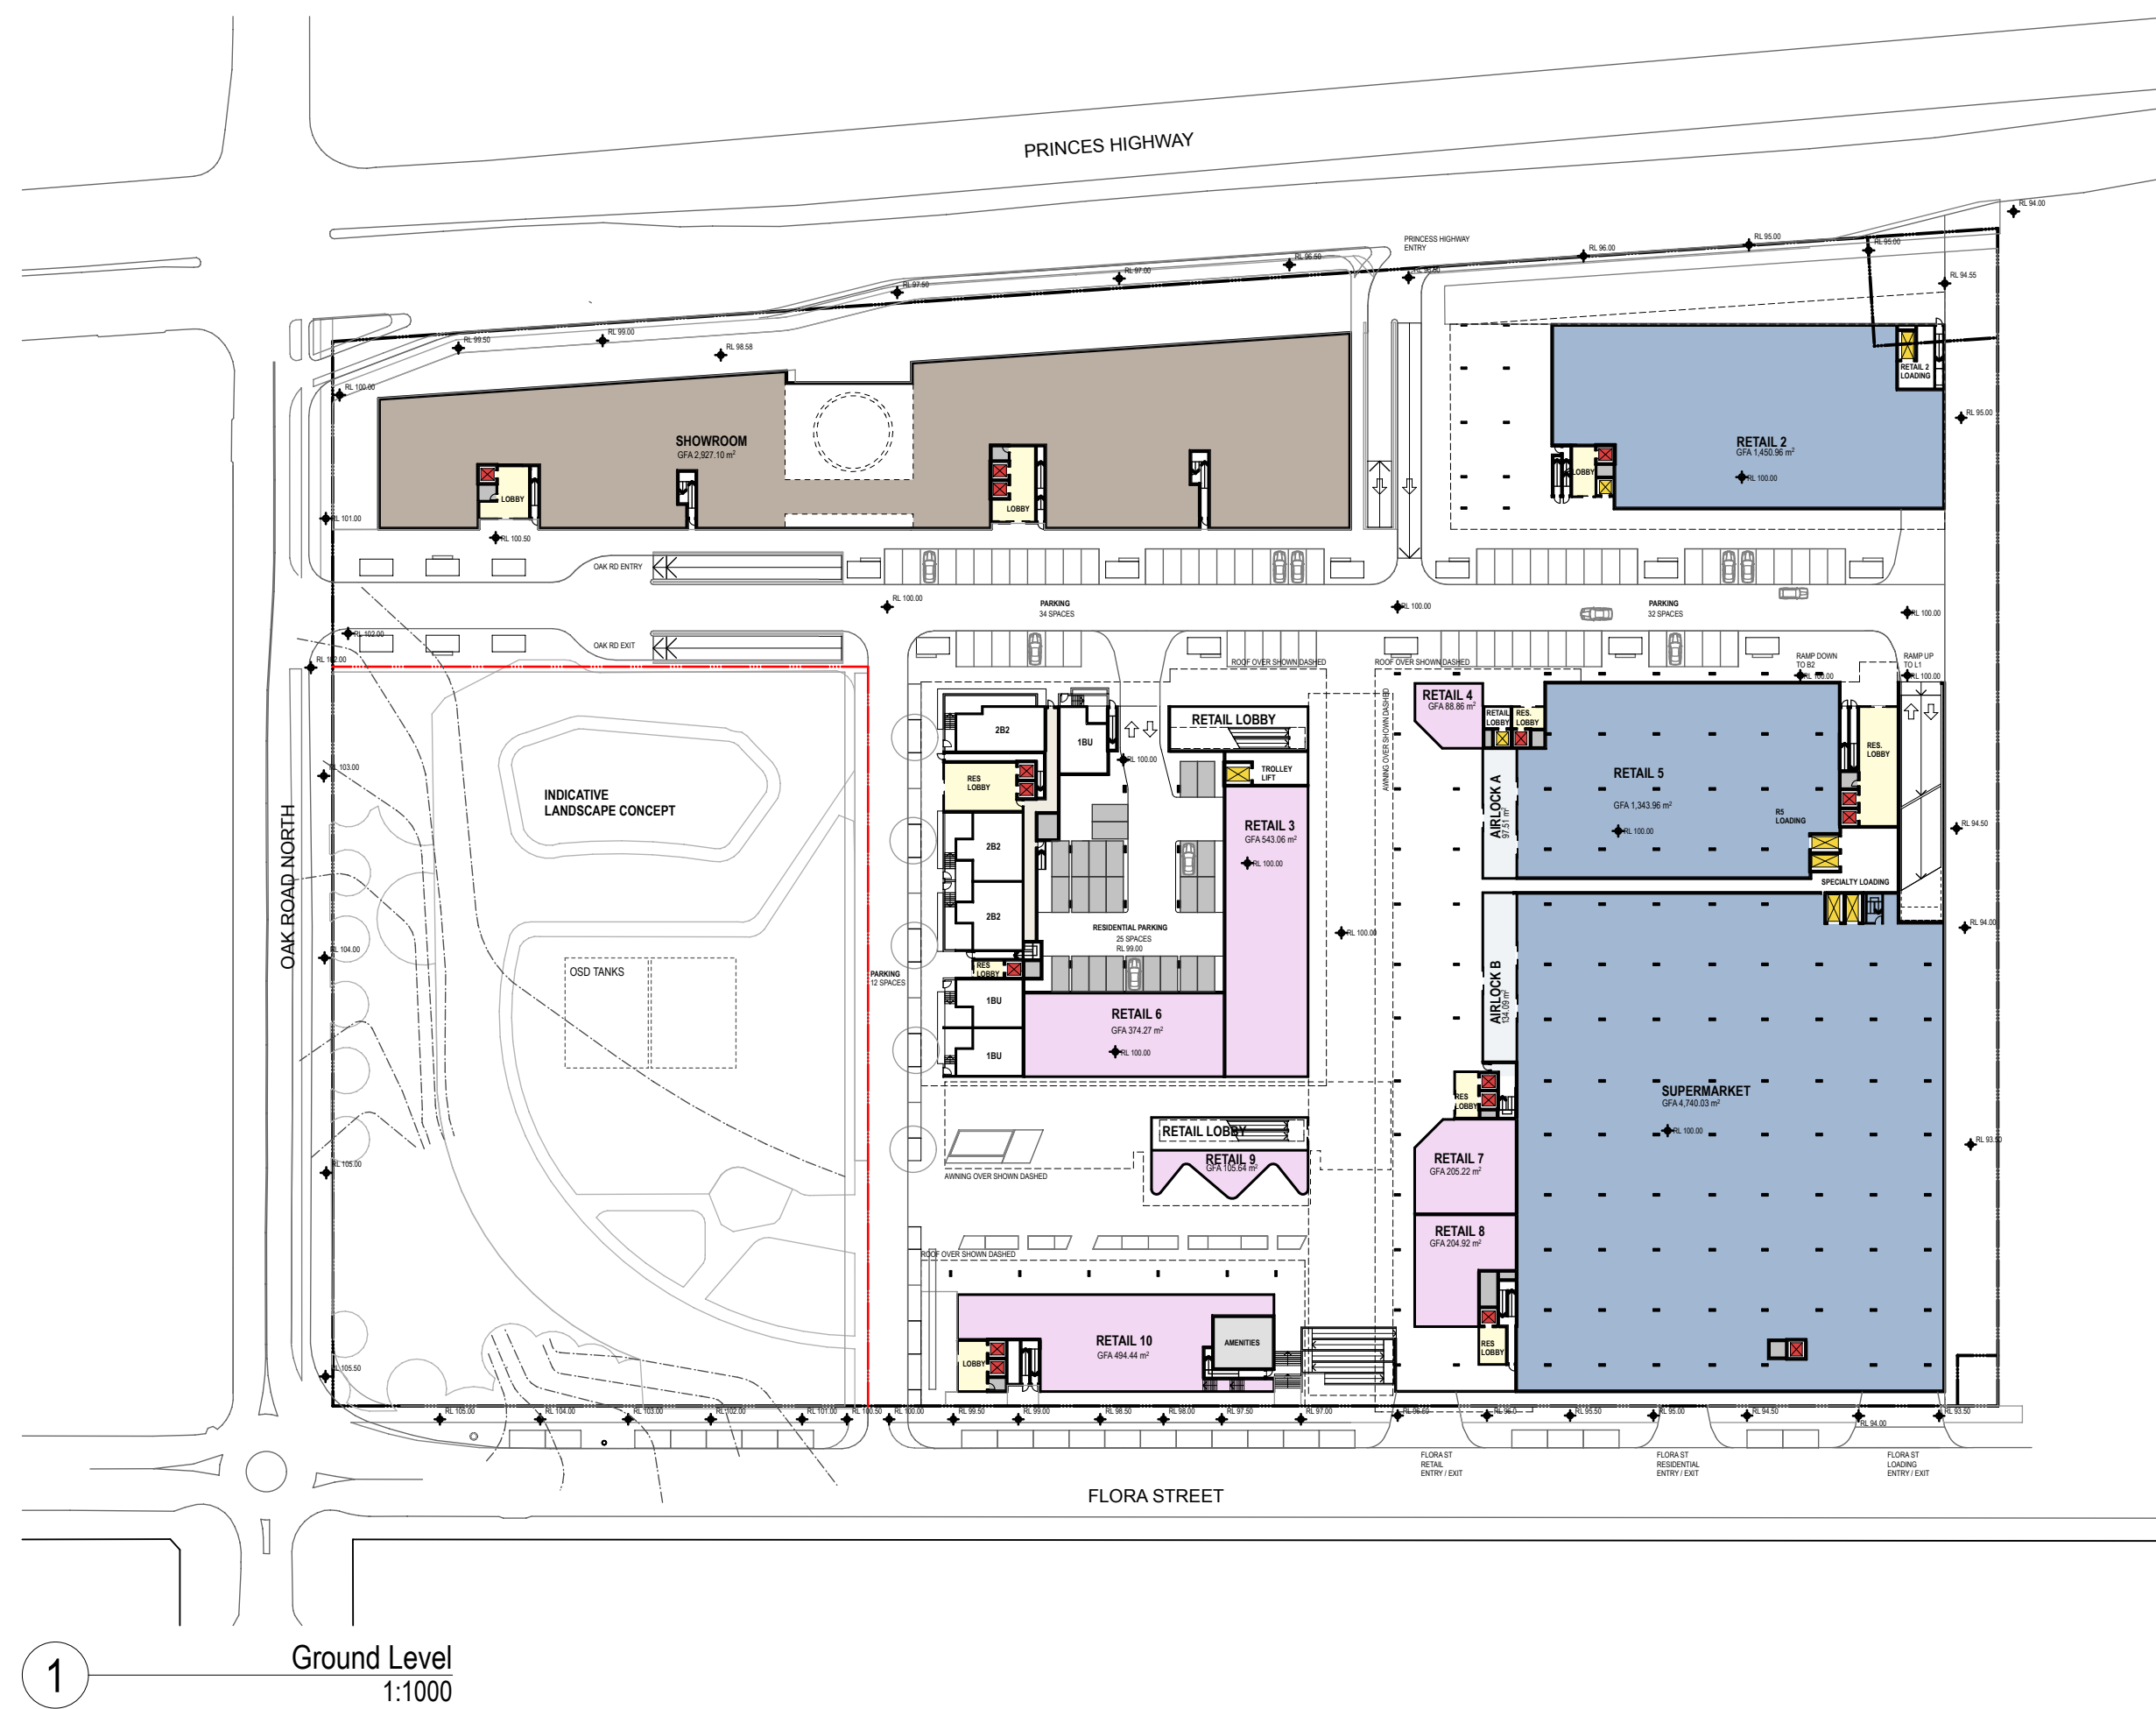

NOTES
THIS DRAWING IS THE COPYRIGHT © OF TURNER. NO REPRODUCTION WITHOUT PERMISSION. UNLESS NOTED OTHERWISE THIS DRAWING IS NOT FOR CONSTRUCTION. ALL DIMENSIONS AND LEVELS ARE TO BE CHECKED ON SITE PRIOR TO THE COMMENCEMENT OF WORK. NO WORK SHALL BE UNDERTAKEN WITHOUT THE NECESSARY PERMITS AND APPROVALS. DRAWINGS ARE NOT TO BE SCALED. USE ONLY FIGURED DIMENSIONS. REFER TO CONSULTANT DOCUMENTATION FOR FURTHER INFORMATION.

CLIENT
PAYCE
Level 37, Chifley Tower 2 Chifley Square
Sydney NSW 2000 Australia


DLCS Quality Endorsed Company ISO 9001:2008, Licence Number 4188
Notified Architect Nicholas Turner 9392, APR 89 264 554 971

Project Title
KIRRAWEE BRICK PIT
KIRRAWEE
Drawing Title
GA Plans
SEPP 65 Solar Access


PLANNING DETAIL INDICATIVE ONLY
L 23.08.14 SC MOD3 Revised Proposal
Rev. Date Approved by Revision Notes
Scale 1:1000 @A1, 50%@A3
Sheet No. 13040
For Information A-SK-810-001

turner

Level 1, 410 Crown Street
Sydney NSW 2010
Australia
T +61 2 8668 0000
F +61 2 8668 0088
turner@turner.com.au

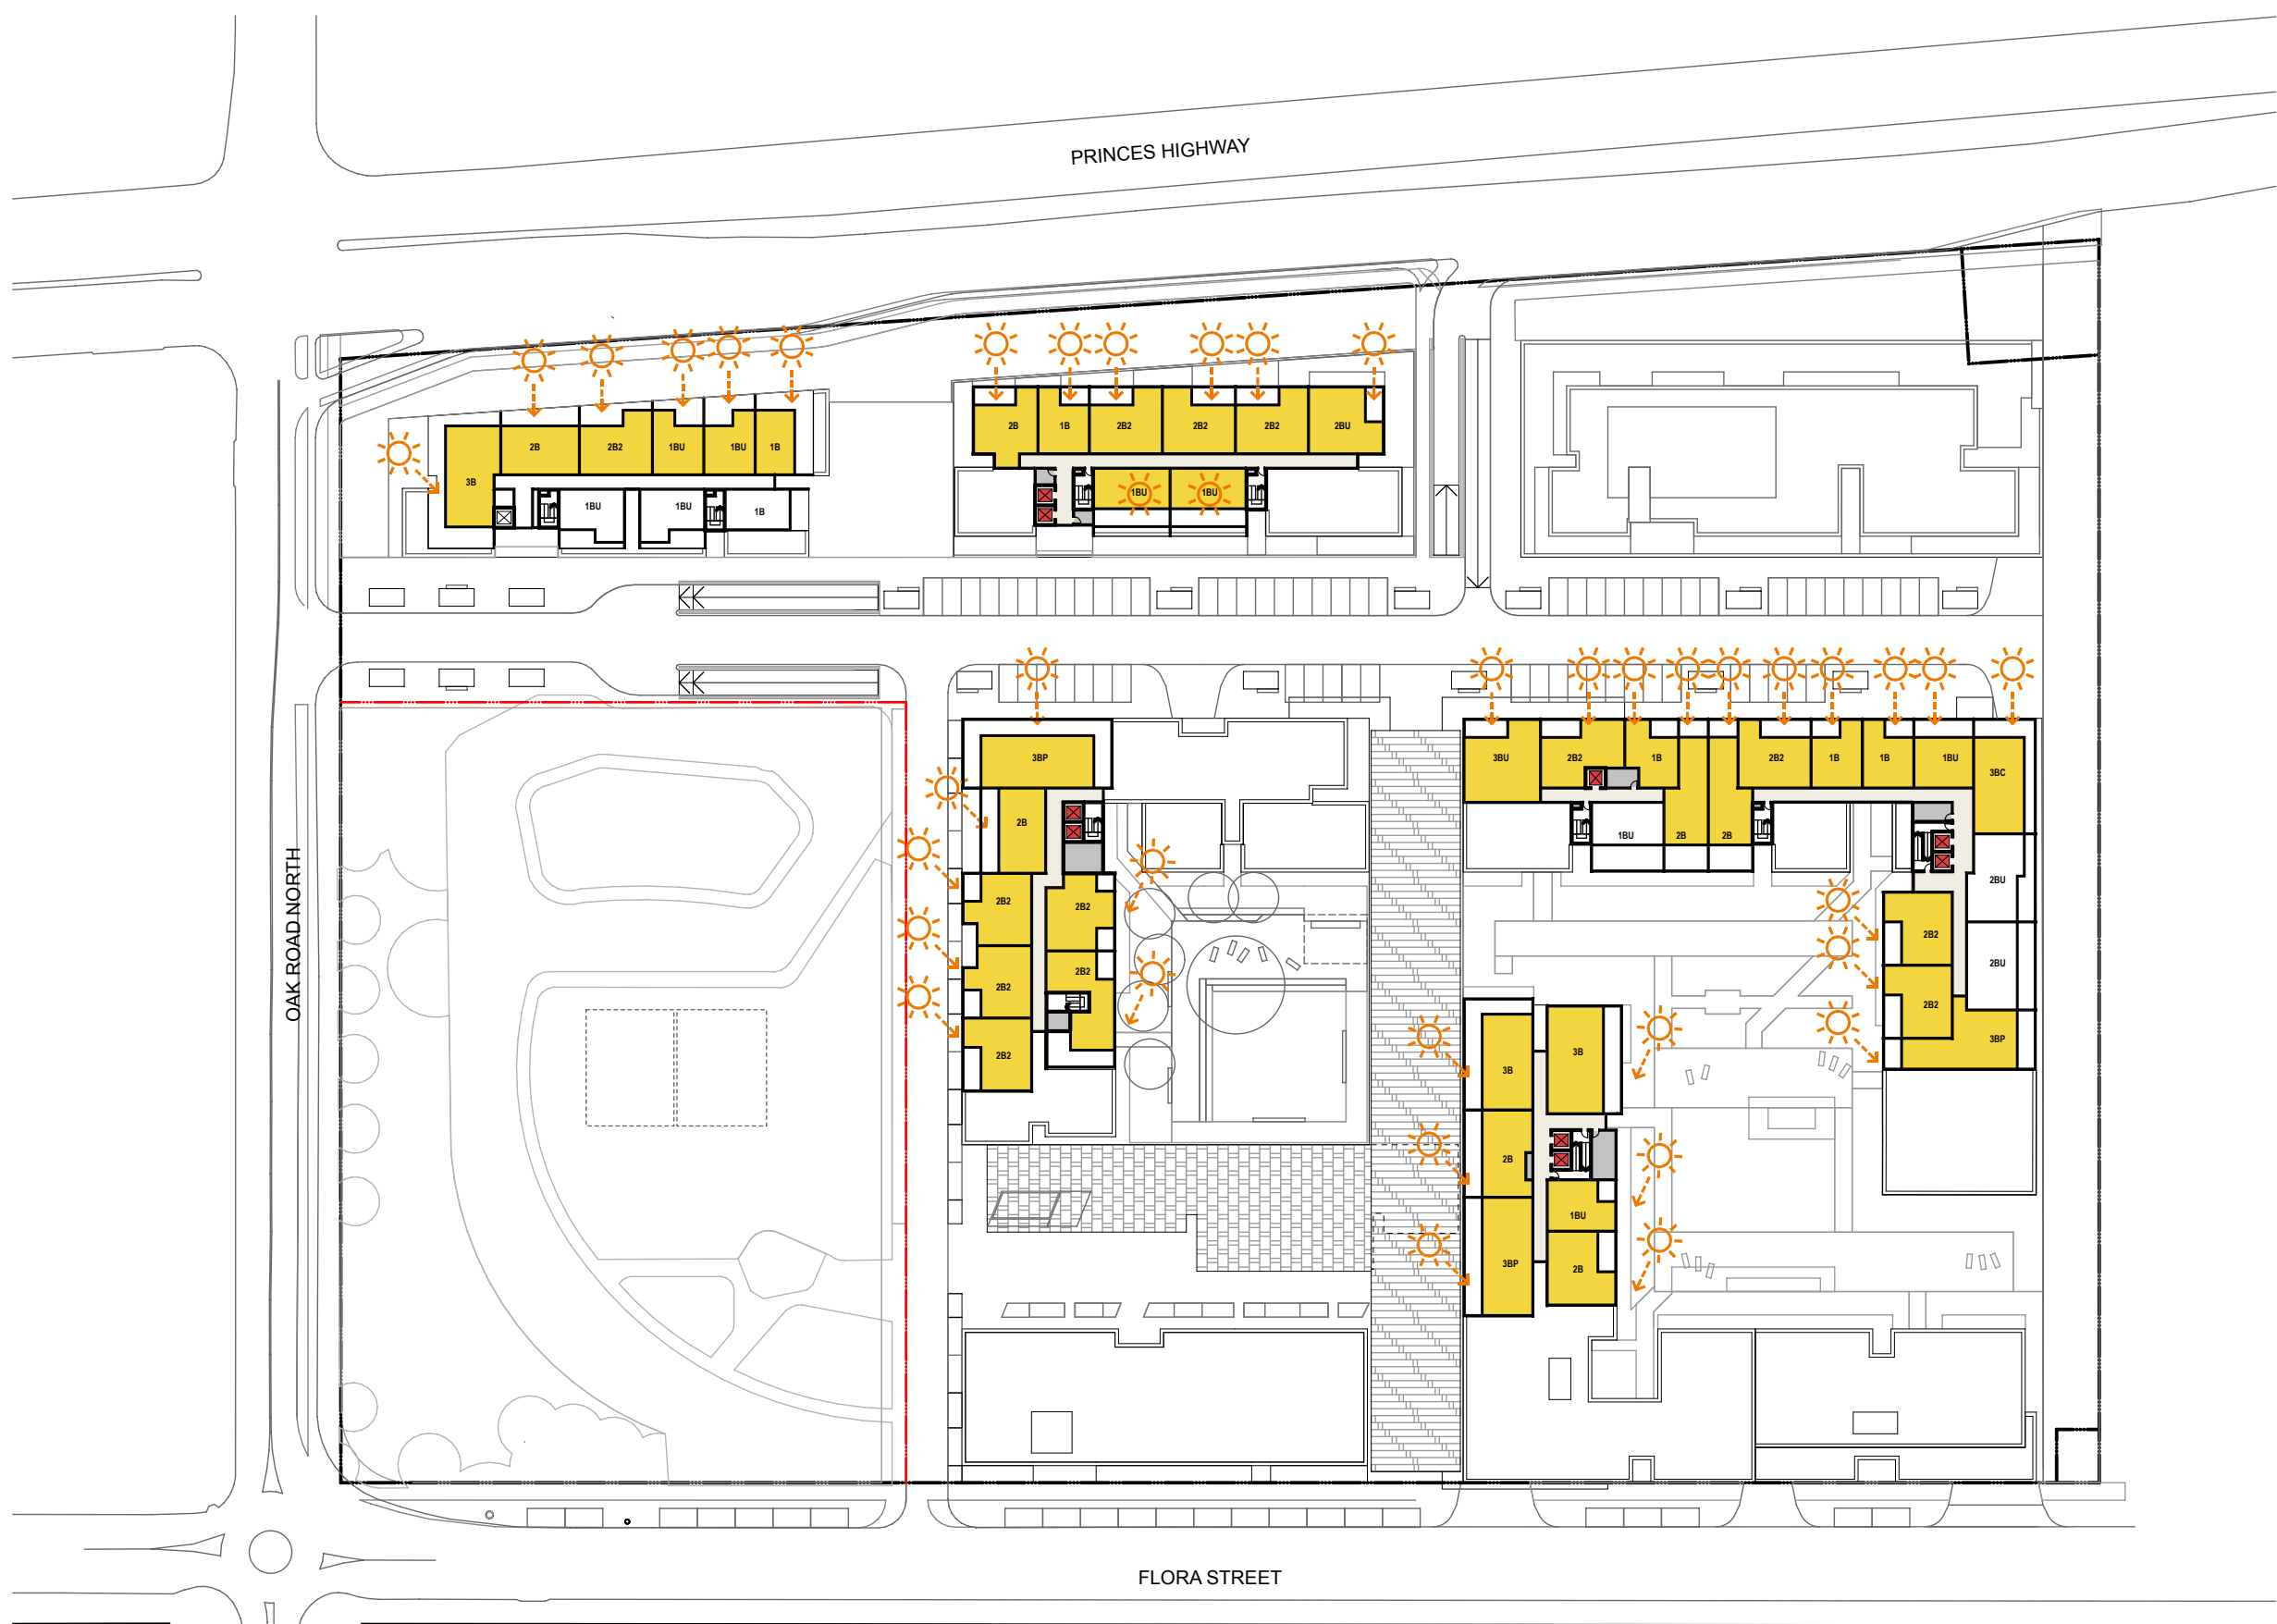

1 Typical Mid Level
1:1000

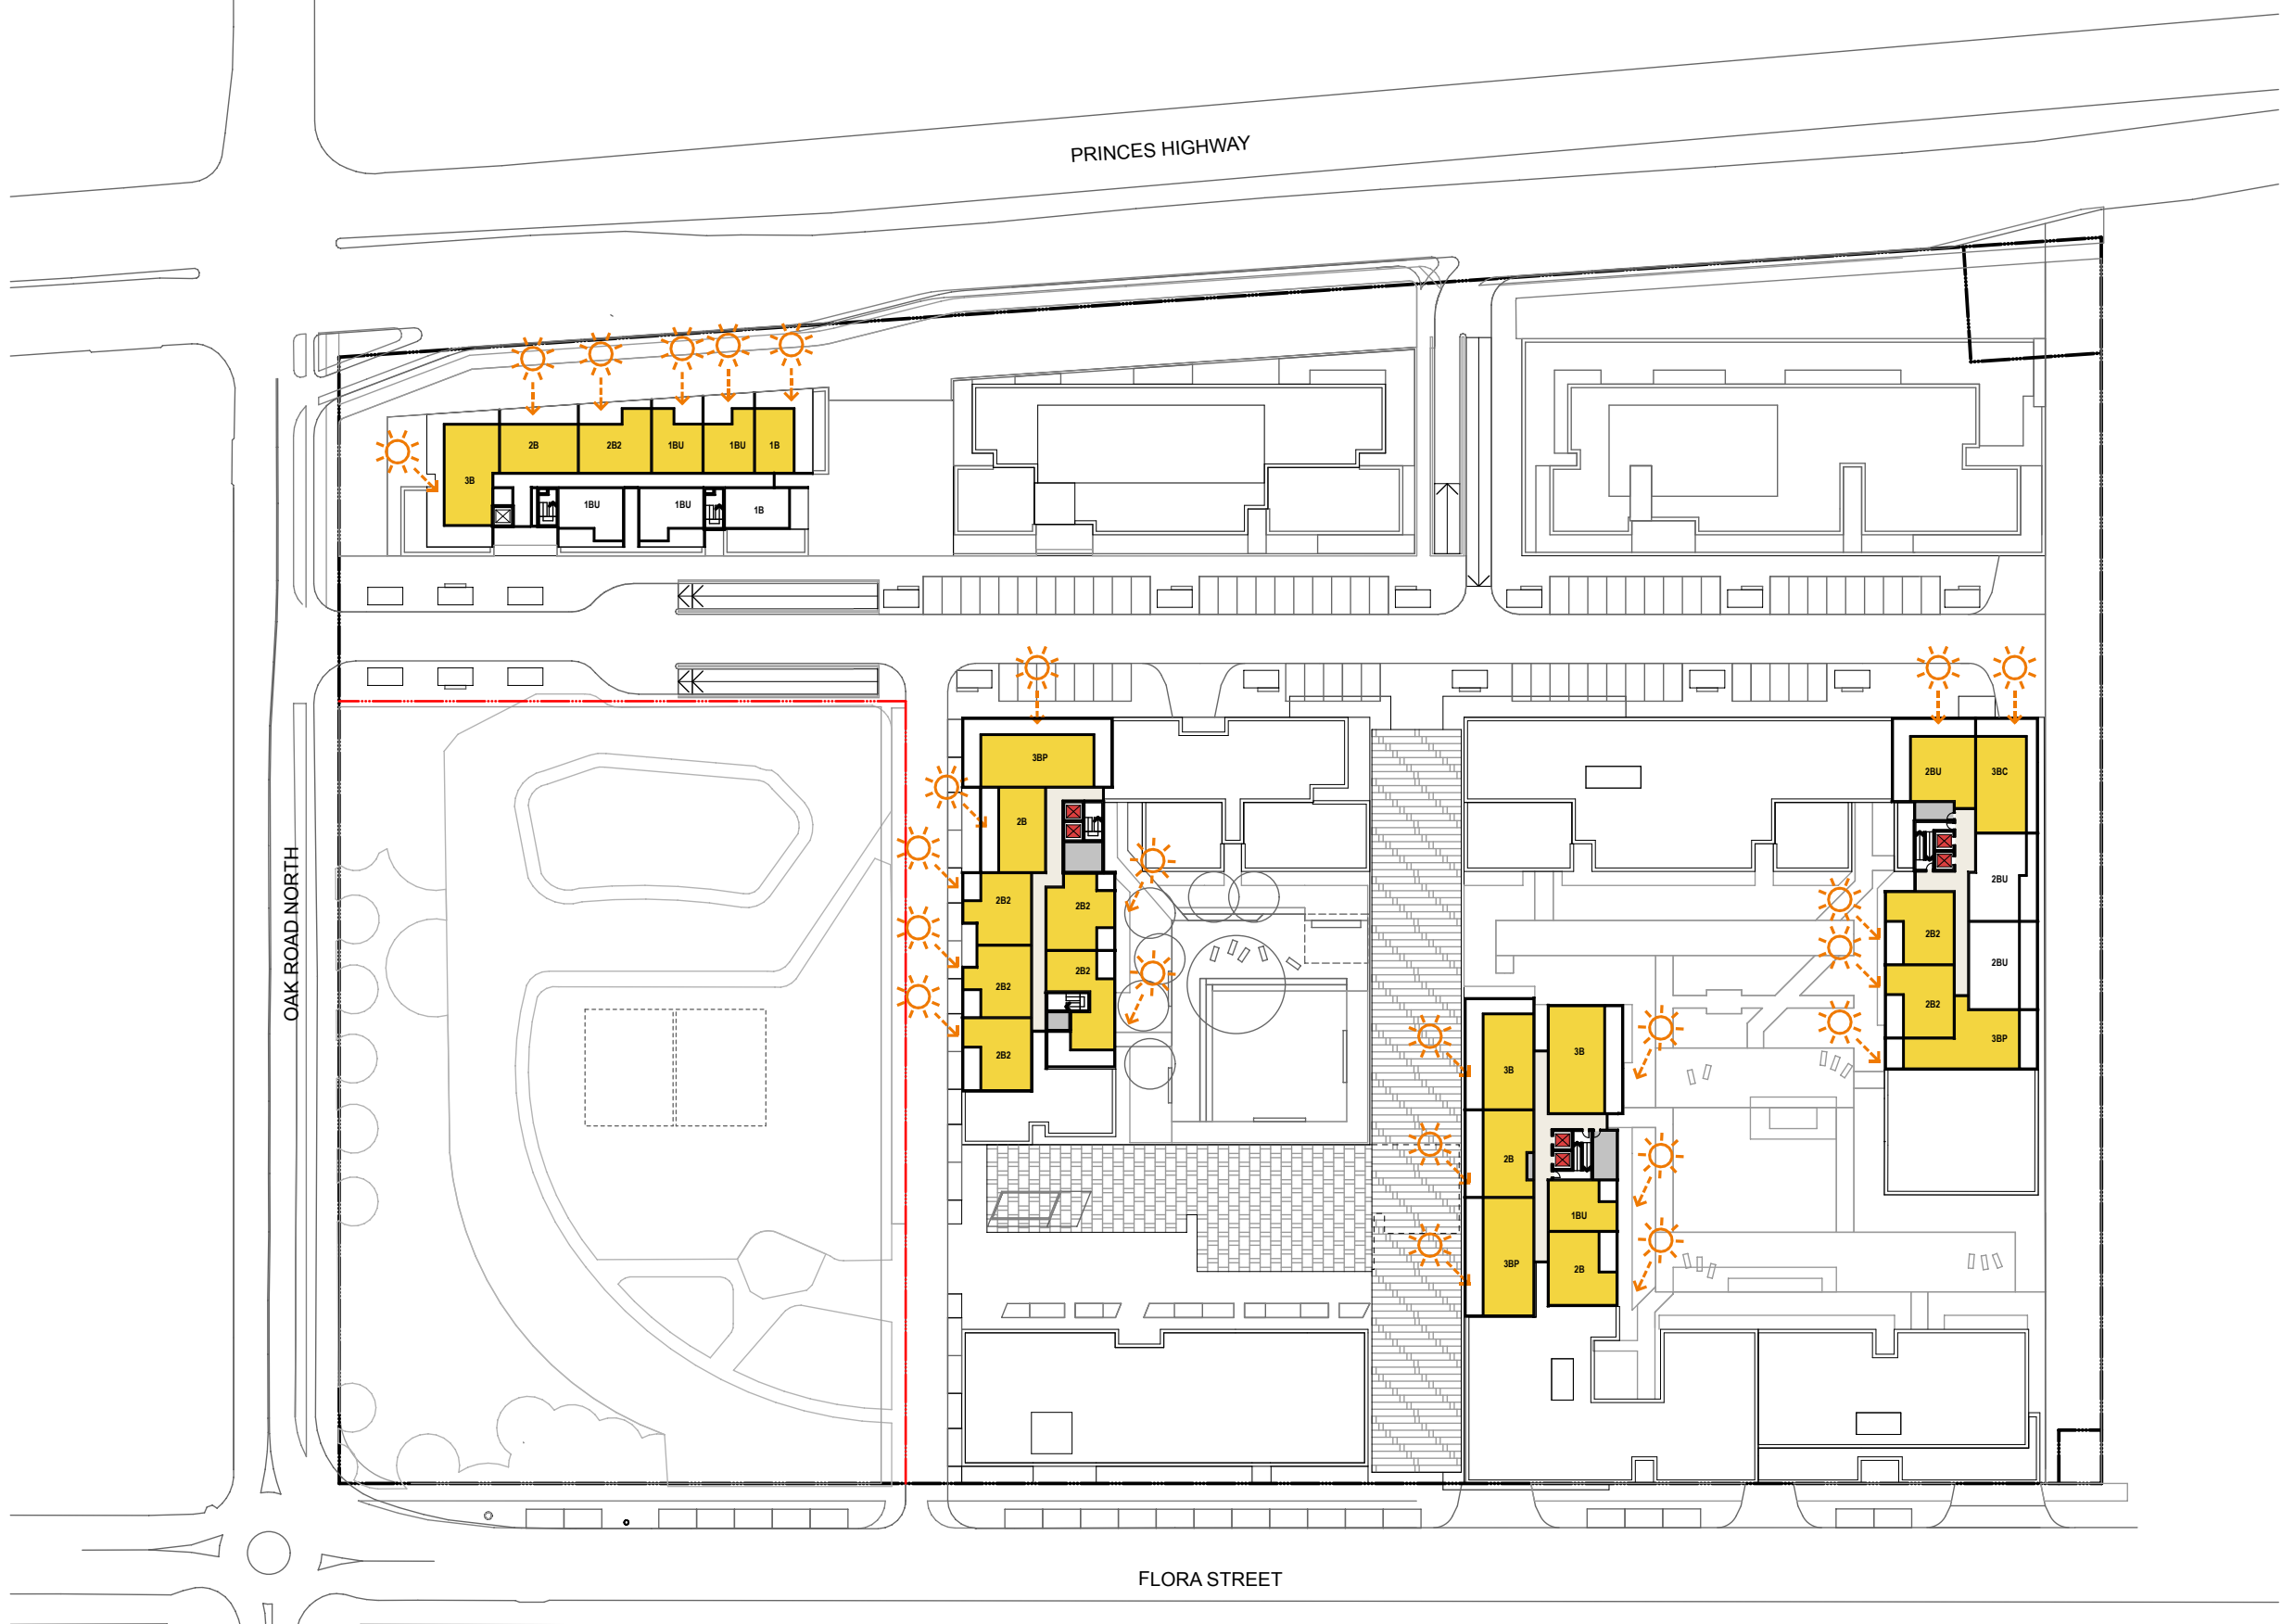

2 Typical Upper Level
1:1000

SUMMARY - SOLAR ACCESS

BUILDING A

TOTAL NUMBER OF APARTMENTS	104
TOTAL APARTMENTS >= 2 HOURS SOLAR ACCESS	74
	71%

BUILDING B

TOTAL NUMBER OF APARTMENTS	74
TOTAL APARTMENTS >= 2 HOURS SOLAR ACCESS	55
	74%

BUILDING C

TOTAL NUMBER OF APARTMENTS	55
TOTAL APARTMENTS >= 2 HOURS SOLAR ACCESS	40
	73%

BUILDING D & E

TOTAL NUMBER OF APARTMENTS	283
TOTAL APARTMENTS >= 2 HOURS SOLAR ACCESS	221
	78%

BUILDING F


TOTAL NUMBER OF APARTMENTS	52
TOTAL APARTMENTS >= 2 HOURS SOLAR ACCESS	37
	71%

BUILDING G

TOTAL NUMBER OF APARTMENTS	154
TOTAL APARTMENTS >= 2 HOURS SOLAR ACCESS	109
	71%

TOTAL

TOTAL NUMBER OF APARTMENTS	721
TOTAL APARTMENTS >= 2 HOURS SOLAR ACCESS	536
	74%

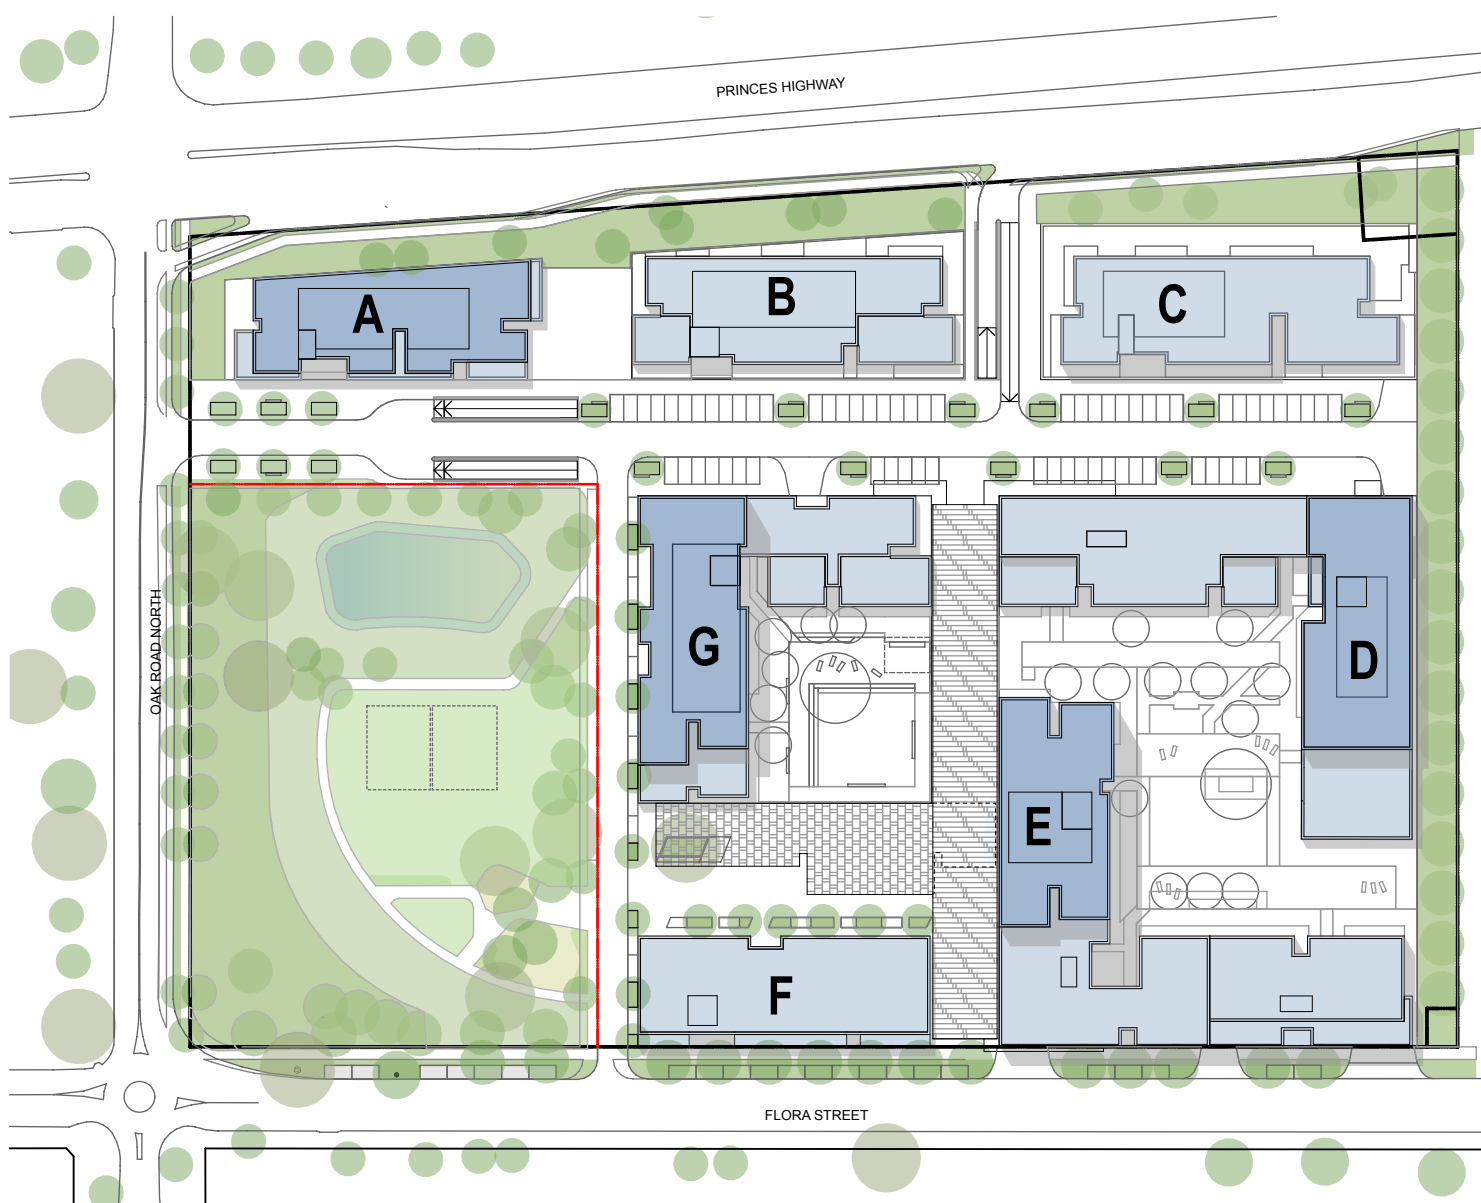

NOTES
THIS DRAWING IS THE COPYRIGHT © OF TURNER. NO REPRODUCTION WITHOUT PERMISSION. UNLESS NOTED OTHERWISE THIS DRAWING IS NOT FOR CONSTRUCTION. ALL DIMENSIONS AND LEVELS ARE TO BE CHECKED ON SITE PRIOR TO THE COMMENCEMENT OF WORK. ANY TURNER OF ANY DISCREPANCIES FOR CLARIFICATION BEFORE PROCEEDING WITH WORK. DRAWINGS ARE NOT TO BE SCALED. USE ONLY FIGURED DIMENSIONS. REFER TO CONSULTANT DOCUMENTATION FOR FURTHER INFORMATION.

DLCS Quality Endorsed Company ISO 9001:2008, Licence Number 4168
Notified Architect Nicholas Turner 9592, APR 99 264 564 977

CLIENT
PAYCE
Level 37, Chifley Tower 2 Chifley Square
Sydney NSW 2000 Australia

Project Title
KIRRAWEE BRICK PIT
KIRRAWEE



Drawing Title
GA Plans
SEPP 65 Solar Access

PLANNING DETAIL INDICATIVE ONLY
L 23.08.14 SC MOD3 Revised Proposal

Rev.	Date	Approved by	Revision Notes	Project No.	Drawn by	North
Scale	1:1000, 1:1500 @A1, 50%@A3			13040	CH	↑
Status				Dwg No	Rev	L
For Information				A-SK-810-002		

turner

Level 1, 410 Crown Street
Sydney NSW 2010
Australia
T +61 2 8668 0000
F +61 2 8668 0088
turner@tdc.com.au

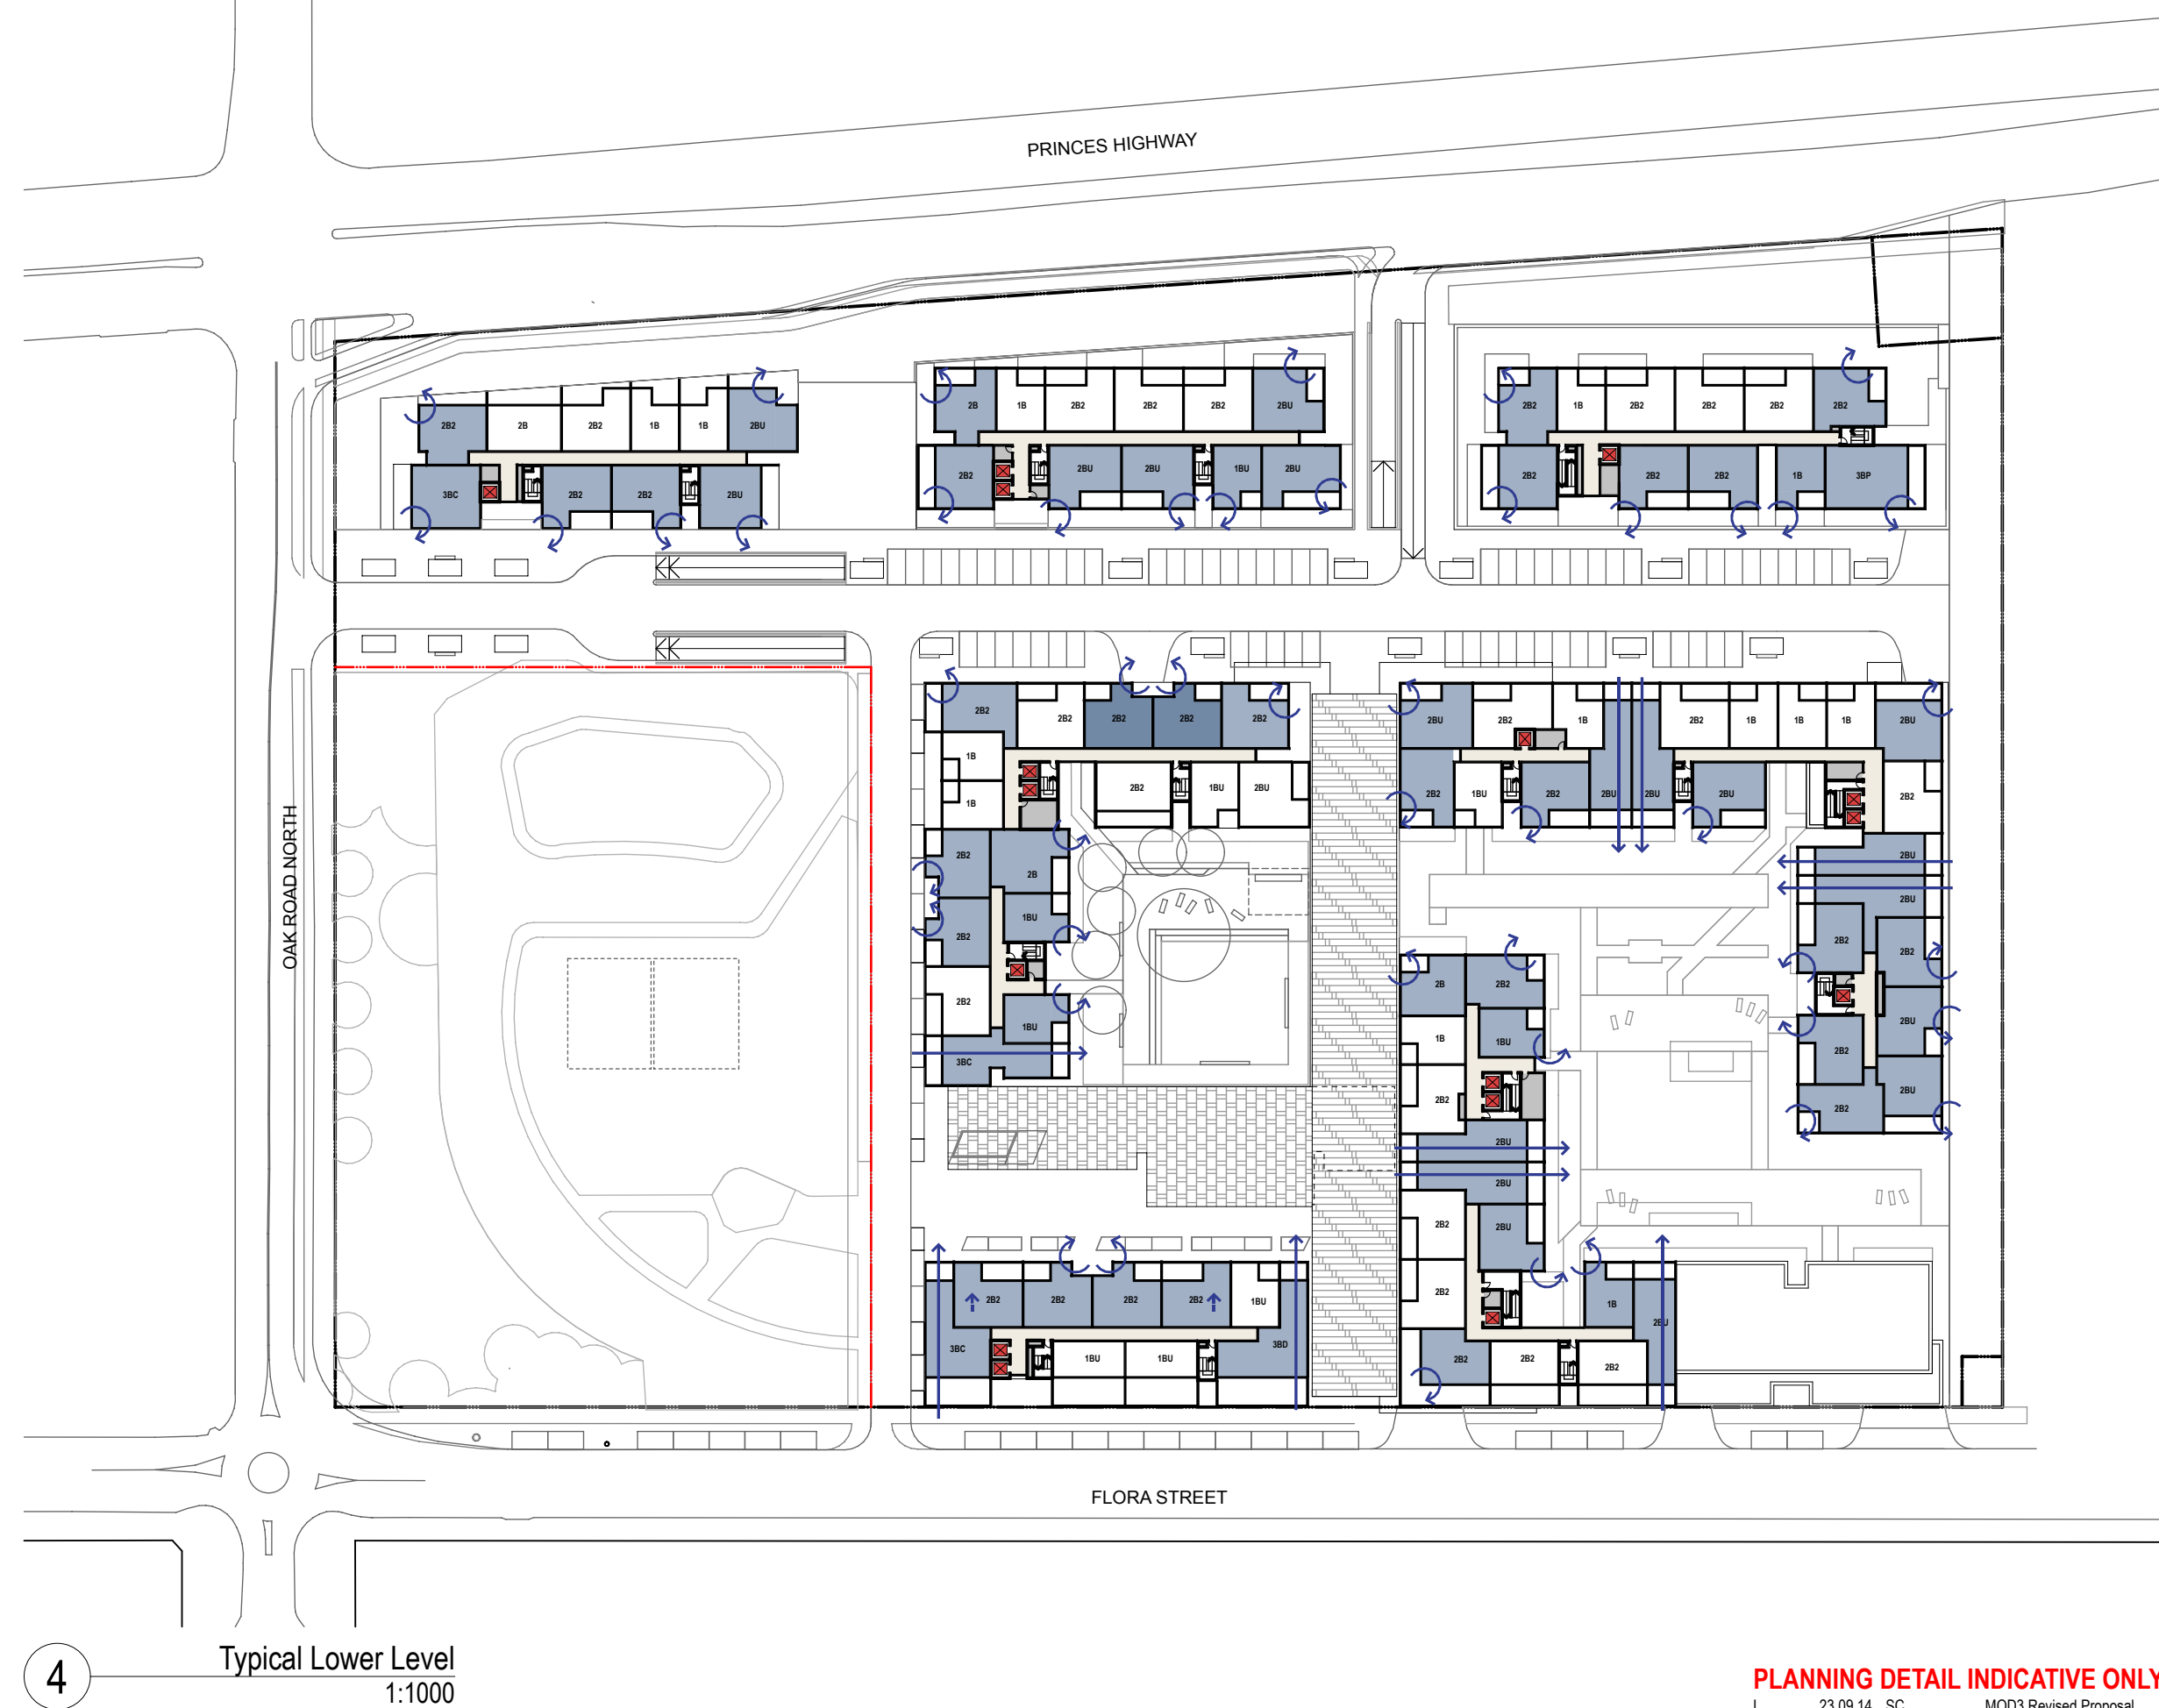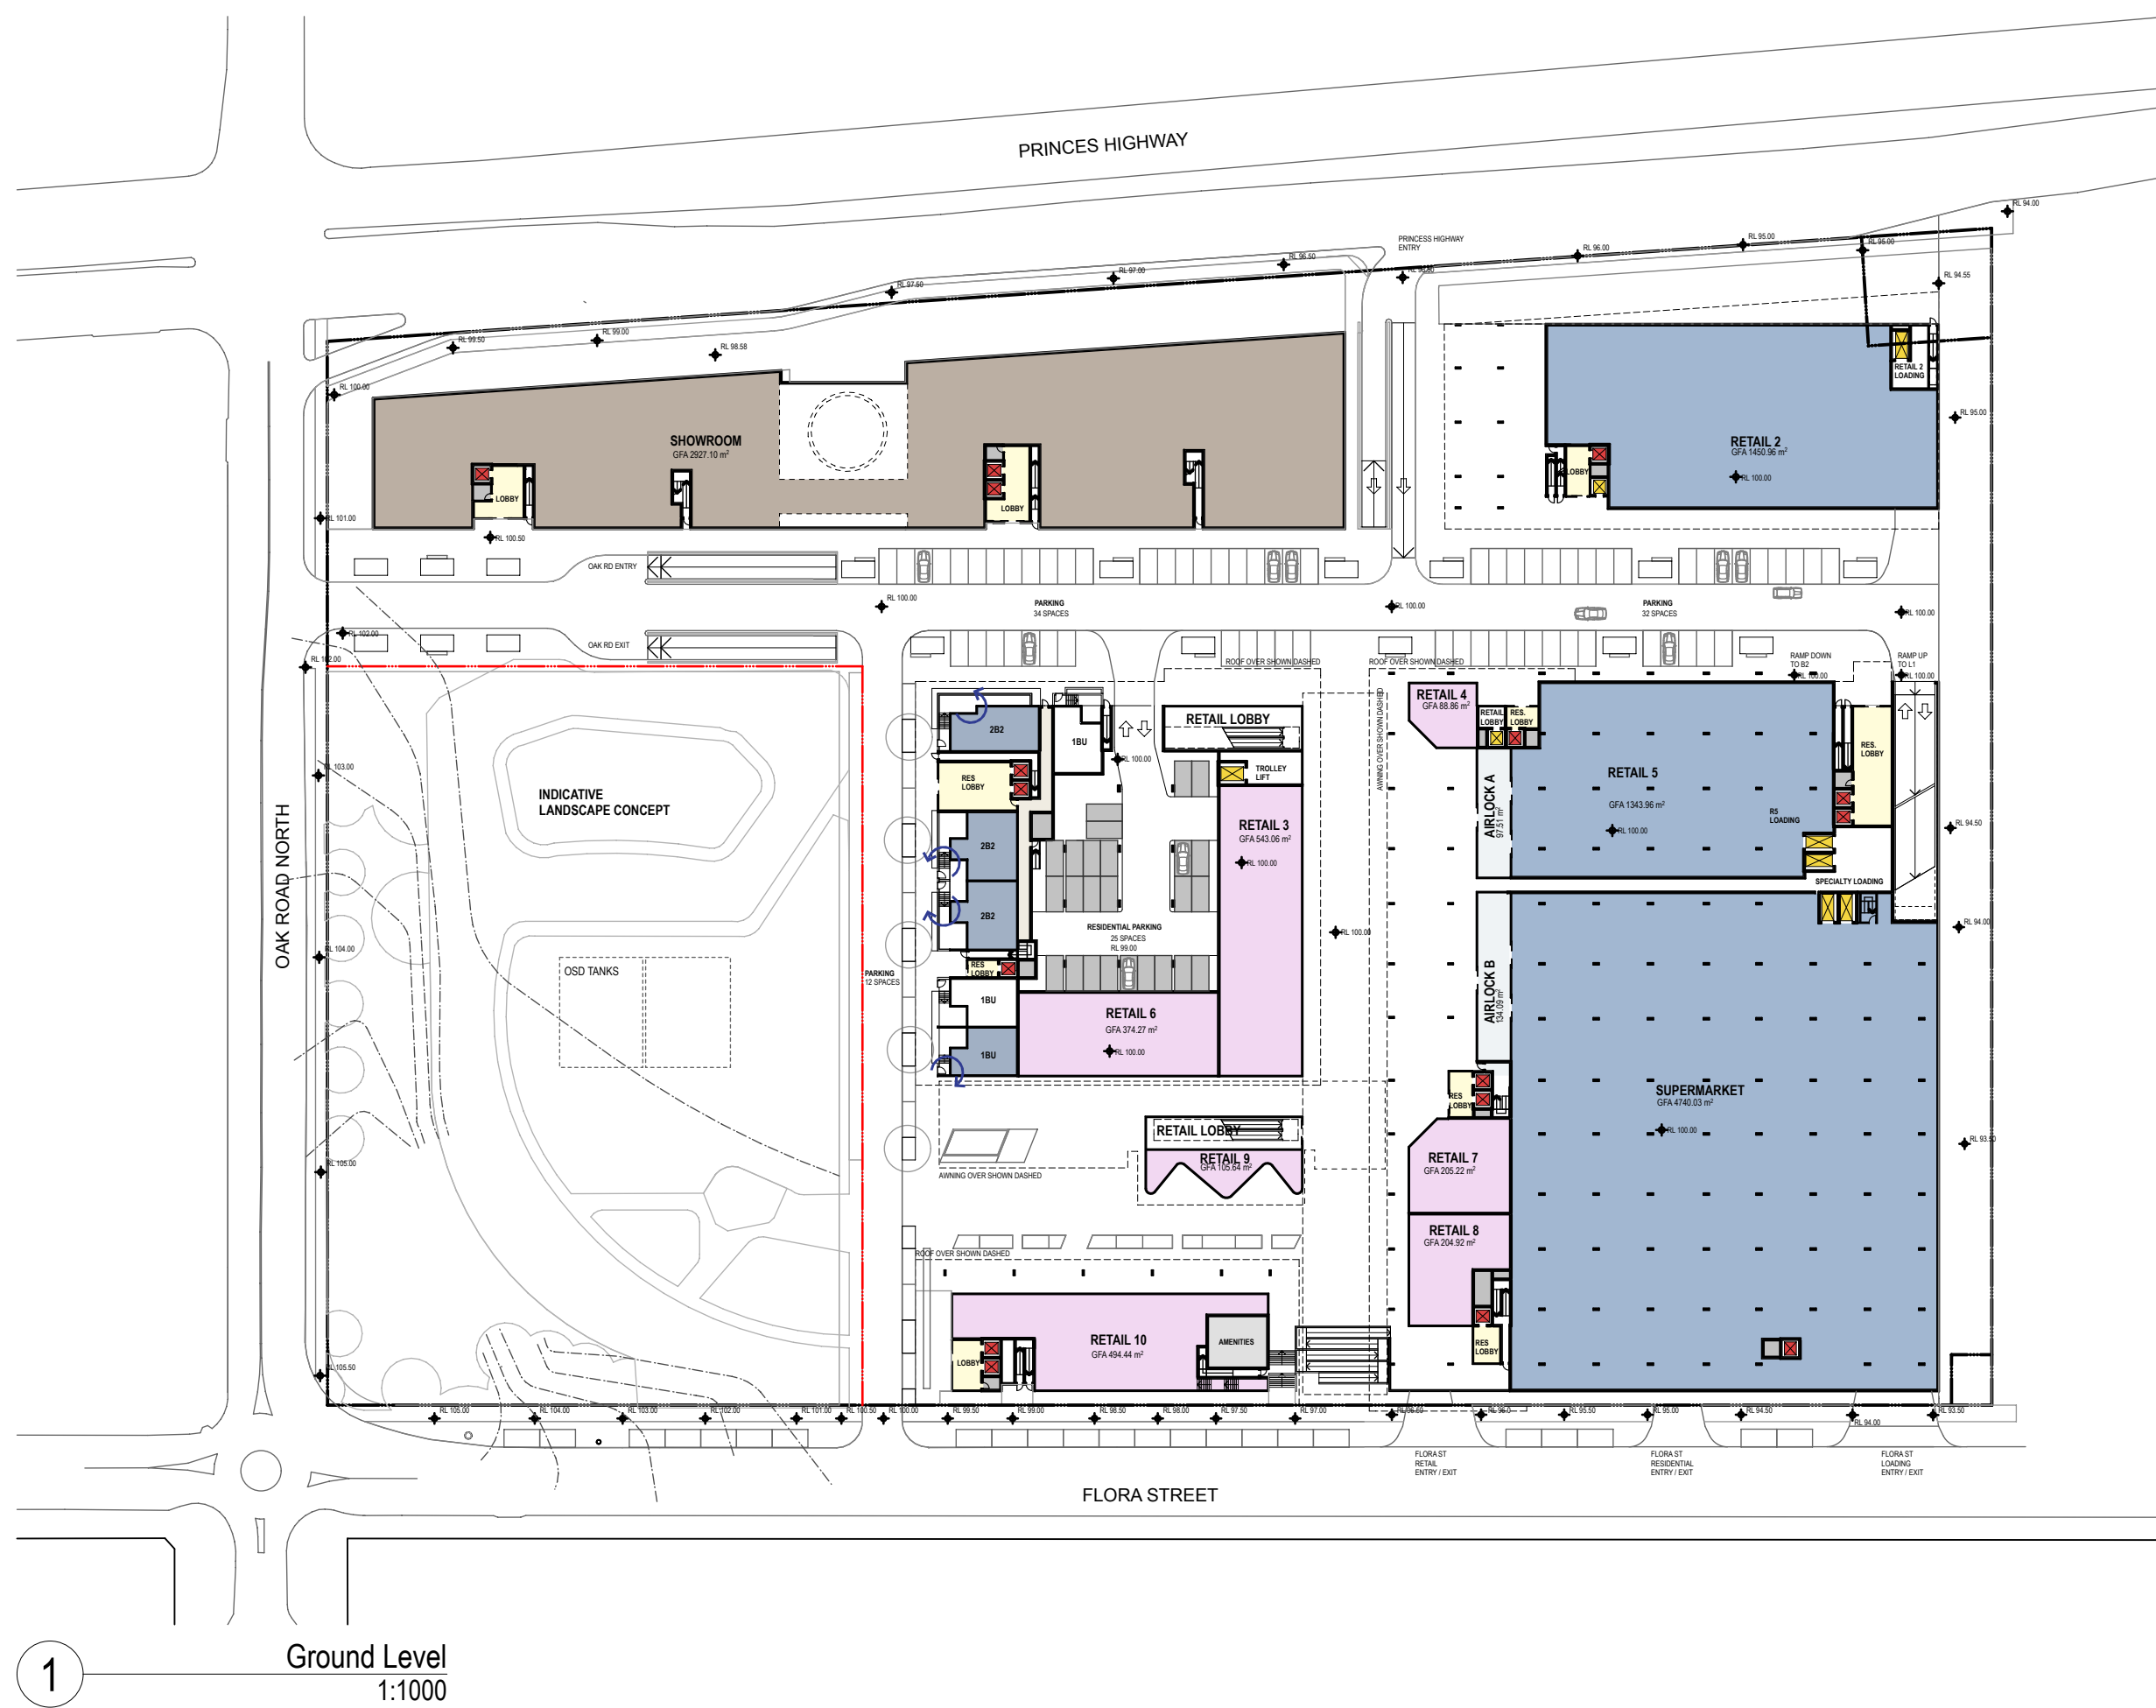

NOTES
THIS DRAWING IS THE COPYRIGHT © OF TURNER. NO REPRODUCTION WITHOUT PERMISSION. UNLESS NOTED OTHERWISE THIS DRAWING IS NOT FOR CONSTRUCTION. ALL DIMENSIONS AND LEVELS ARE TO BE CHECKED ON SITE PRIOR TO THE COMMENCEMENT OF WORK. NO PART TURNED UP ANY DISCREPANCIES FOR CLARIFICATION BEFORE PROCEEDING WITH WORK. DRAWINGS ARE NOT TO BE SCALED. USE ONLY FIGURED DIMENSIONS. REFER TO CONSULTANT DOCUMENTATION FOR FURTHER INFORMATION.

DLCS Quality Endorsed Company ISO 9001:2008, Licence Number 4188
Notified Architect Nicholas Turner 9392, APR 99 264 554 971

CLIENT
PAYCE
Level 37, Chifley Tower 2 Chifley Square
Sydney NSW 2000 Australia

Project Title
KIRRAWEE BRICK PIT
KIRRAWEE
Drawing Title
GA Plans
SEPP 65 Cross Ventilation

PLANNING DETAIL INDICATIVE ONLY
L 23.08.14 SC MOD3 Revised Proposal
Rev. Date Approved by Revision Notes
Scale 1:1000 @A1, 50%@A3
Sheet No. 13040
For Information A-SK-820-001

Drawn by CH
Rev L
North


turner

Level 1, 410 Crown Street
Sydney NSW 2010
Australia

T +61 2 8668 0000
F +61 2 8668 0088
turner@tdo.com.au



1 Typical Mid Level
1:1000

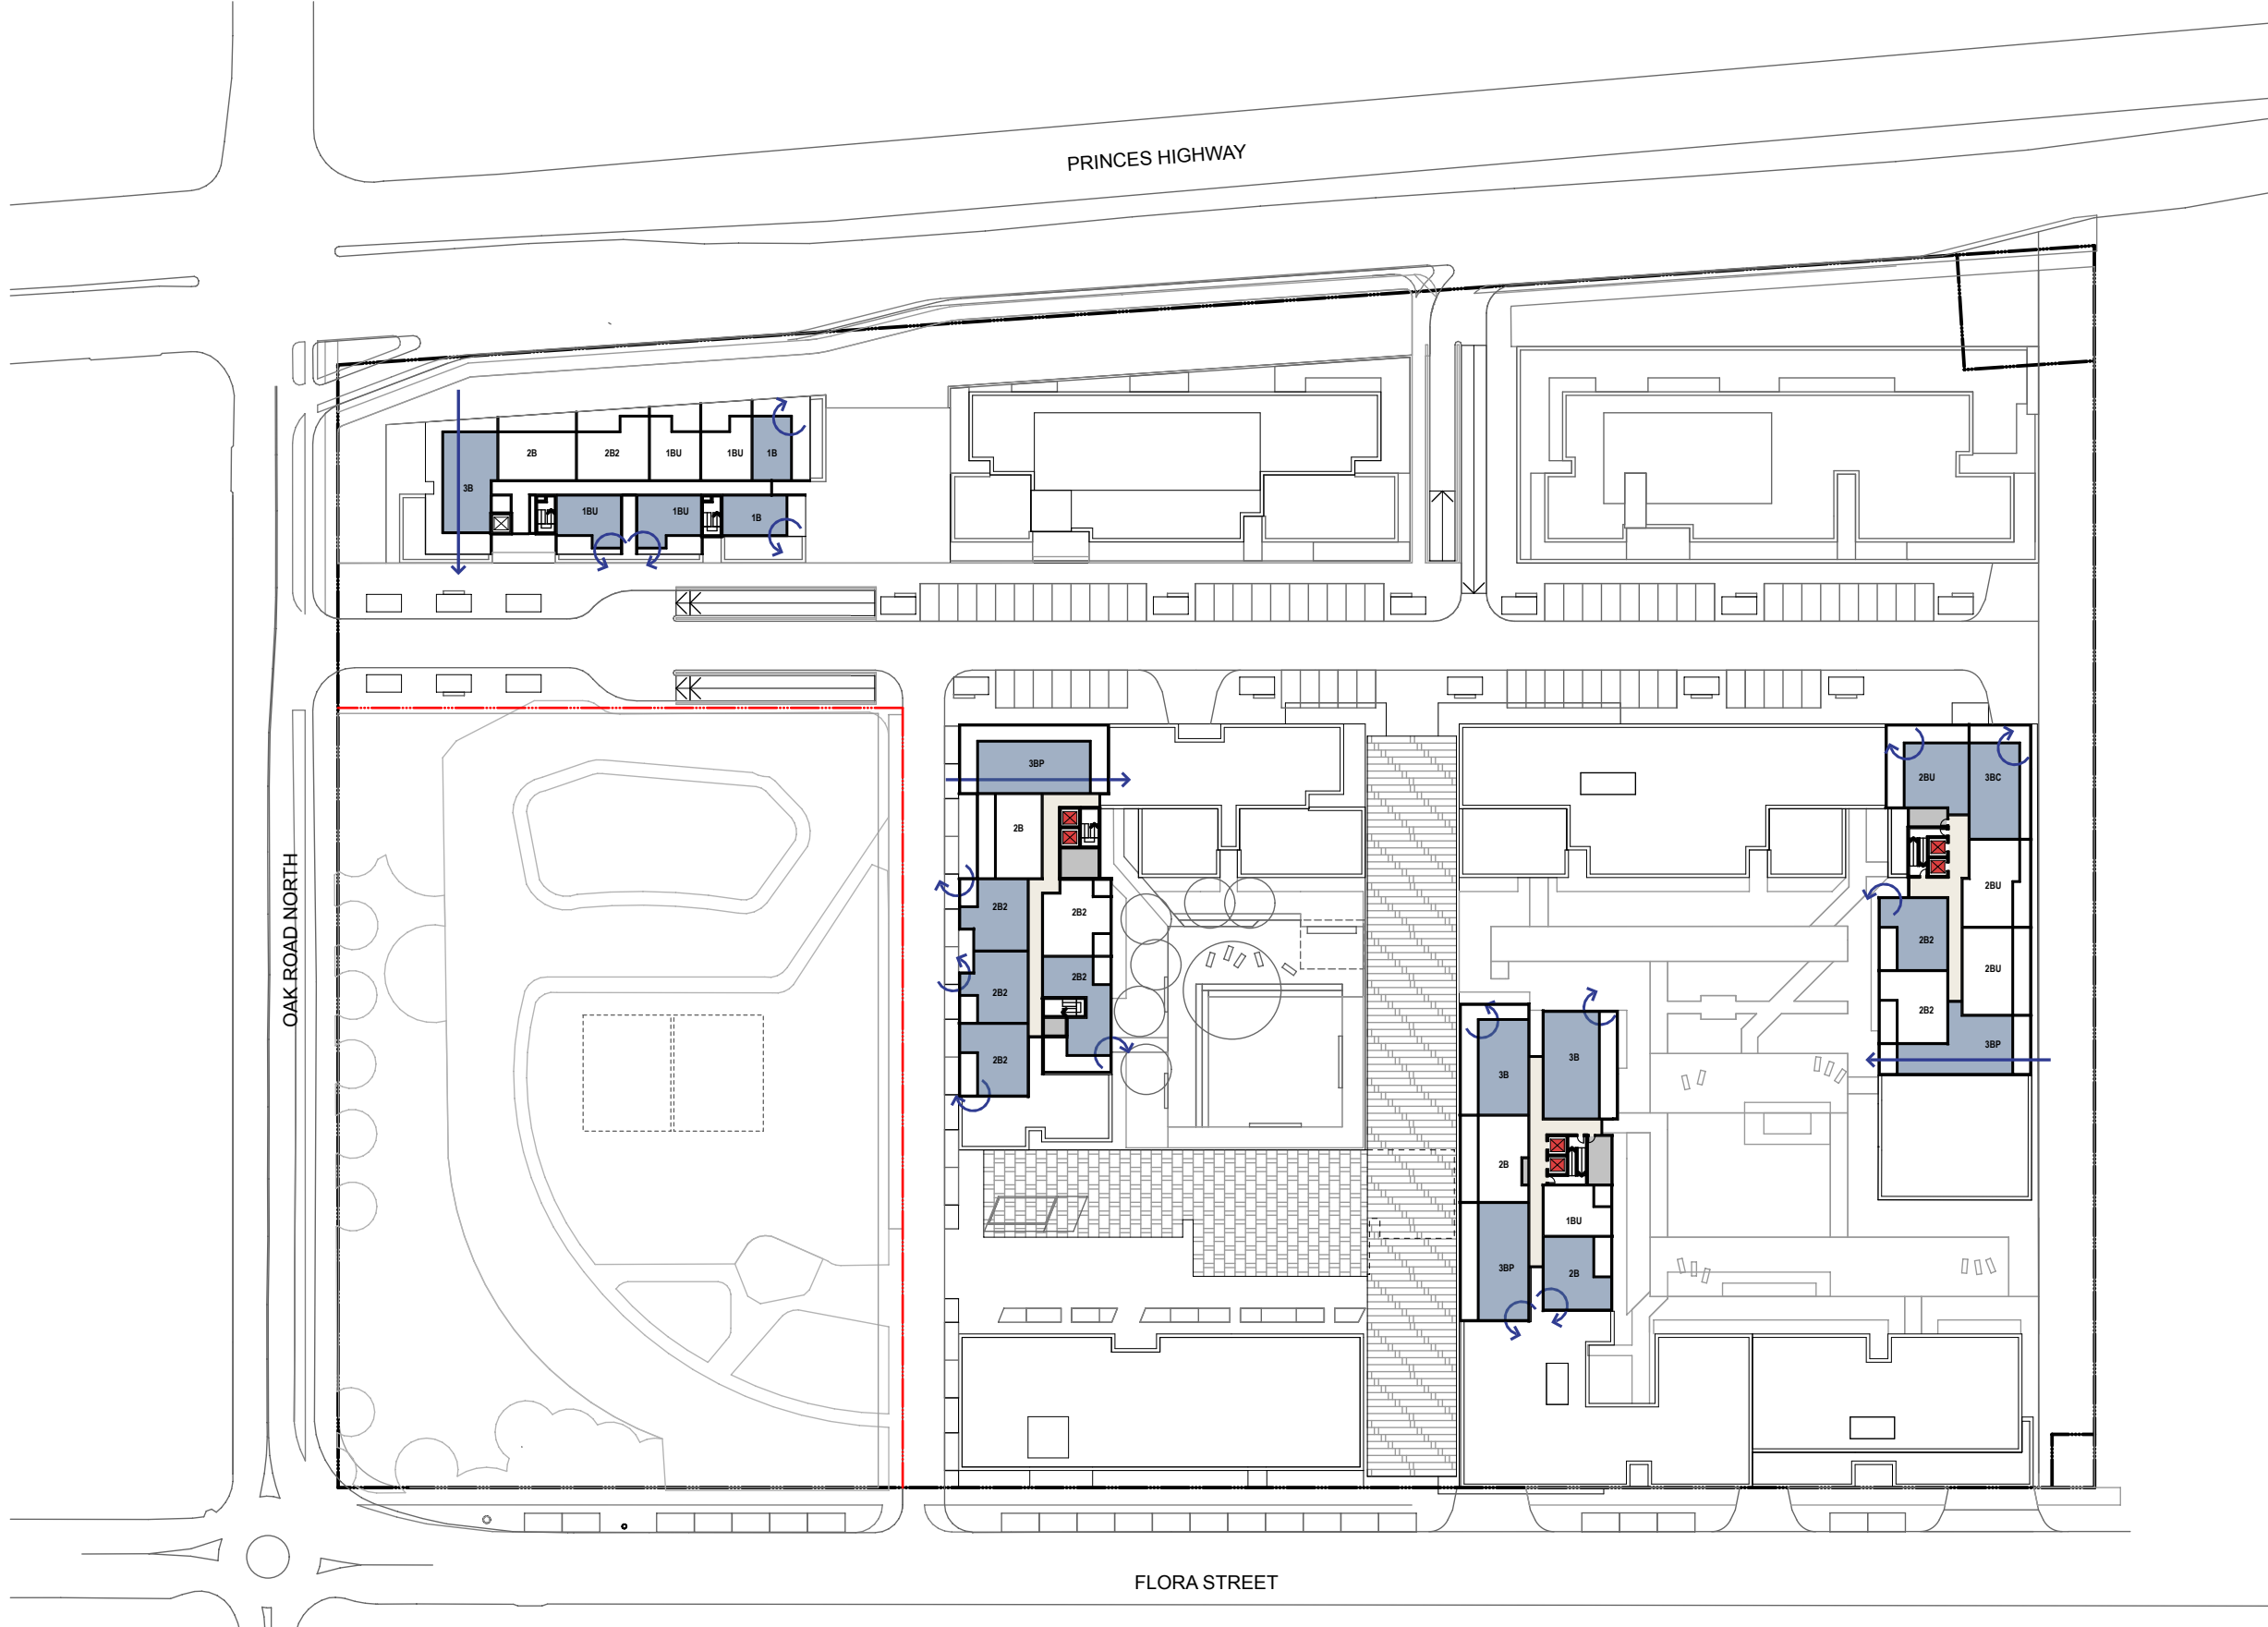

2 Typical Upper Level
1:1000

SUMMARY - CROSS VENTILATION

BUILDING A

TOTAL NUMBER OF APARTMENTS	104
TOTAL CROSS VENTILATED APARTMENTS	64
	62%

BUILDING B

TOTAL NUMBER OF APARTMENTS	74
TOTAL CROSS VENTILATED APARTMENTS	50
	67%

BUILDING C

TOTAL NUMBER OF APARTMENTS	55
TOTAL CROSS VENTILATED APARTMENTS	35
	64%

BUILDING D & E

TOTAL NUMBER OF APARTMENTS	283
TOTAL CROSS VENTILATED APARTMENTS	195
	69%

BUILDING F


TOTAL NUMBER OF APARTMENTS	52
TOTAL CROSS VENTILATED APARTMENTS	31
	60%

BUILDING G

TOTAL NUMBER OF APARTMENTS	154
TOTAL CROSS VENTILATED APARTMENTS	113
	73%

TOTAL

TOTAL NUMBER OF APARTMENTS	721
TOTAL CROSS VENTILATED APARTMENTS	488
	68%

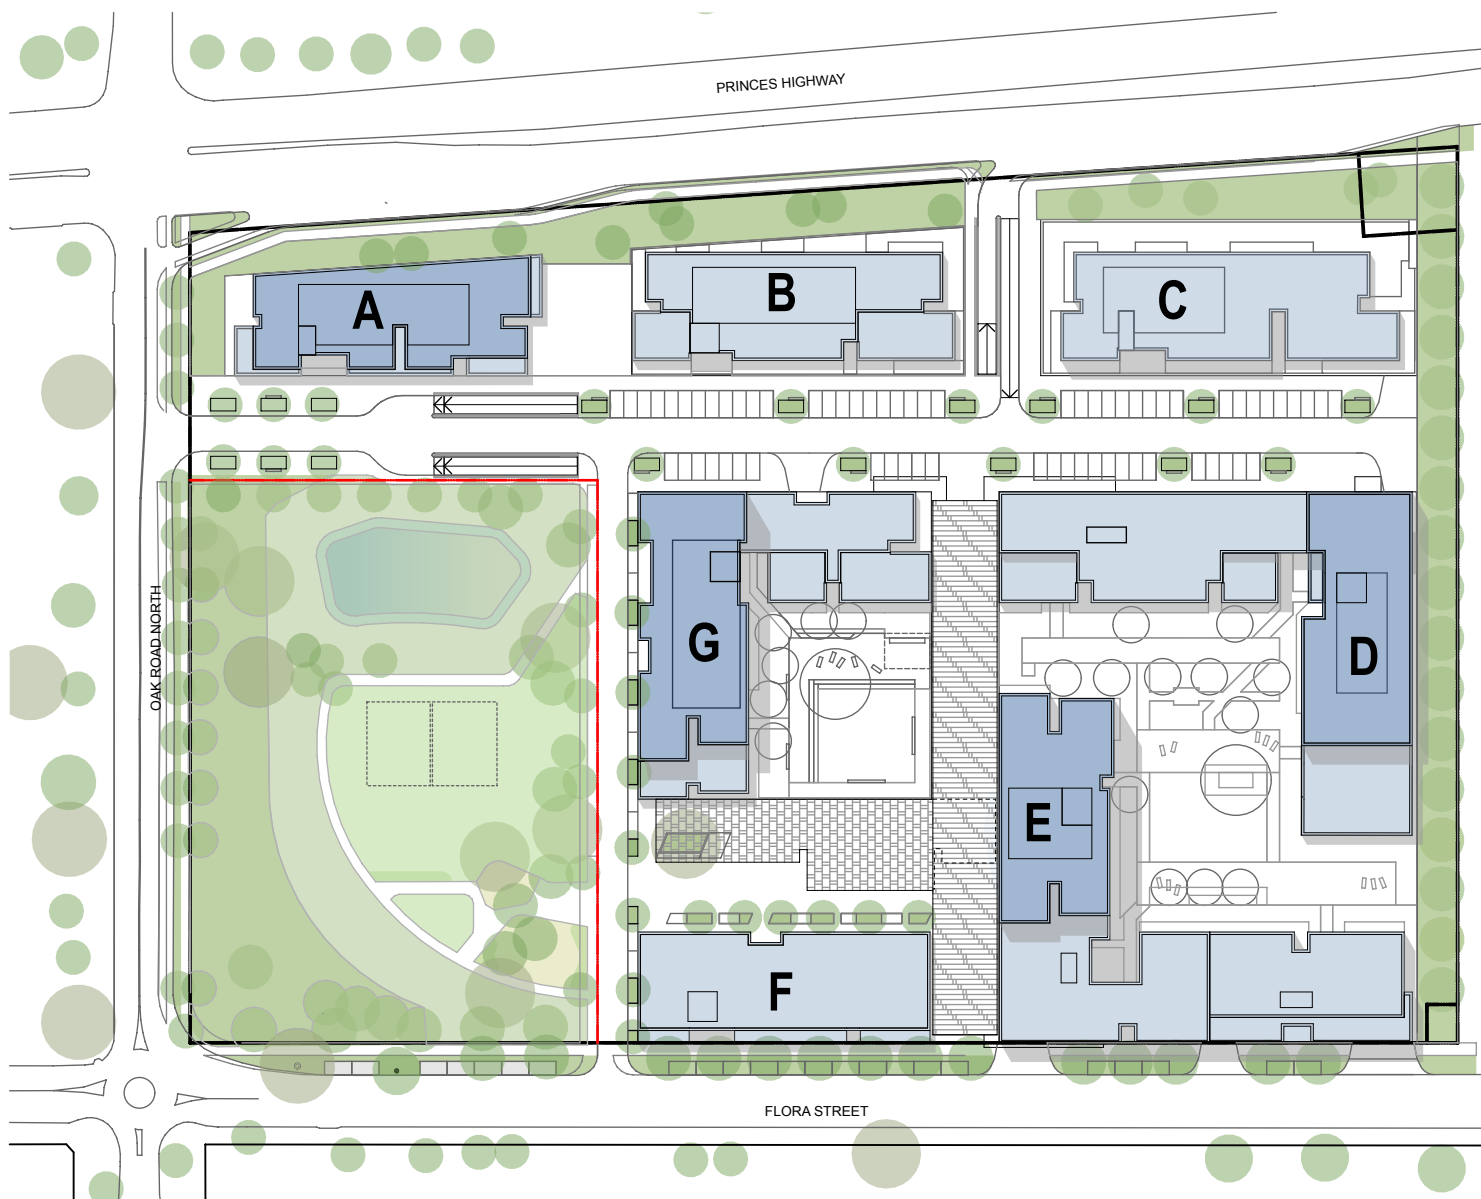

NOTES
THIS DRAWING IS THE COPYRIGHT © OF TURNER. NO REPRODUCTION WITHOUT PERMISSION. UNLESS NOTED OTHERWISE THIS DRAWING IS NOT FOR CONSTRUCTION. ALL DIMENSIONS AND LEVELS ARE TO BE CHECKED ON SITE PRIOR TO THE COMMENCEMENT OF WORK. INFORM TURNER OF ANY DISCREPANCIES FOR CLARIFICATION BEFORE PROCEEDING WITH WORK. DRAWINGS ARE NOT TO BE SCALED. USE ONLY FIGURED DIMENSIONS. REFER TO CONSULTANT DOCUMENTATION FOR FURTHER INFORMATION.

DLCS Quality Endorsed Company ISO 9001:2008, Licence Number 4168
Notified Architect Nicholas Turner 9002, APR 99 004 004 971

CLIENT
PAYCE
Level 37, Chifley Tower 2 Chifley Square
Sydney NSW 2000 Australia

Project Title
KIRRAWEE BRICK PIT
KIRRAWEE

Drawing Title
GA Plans
SEPP 65 Cross Ventilation

PLANNING DETAIL INDICATIVE ONLY
L 23.08.14 SC MOD3 Revised Proposal

Rev.	Date	Approved by	Revision Notes	Project No.	Drawn by	North
Scale	1:1000, 1:1500 @A1, 50% @A3			13040	CH	↑
Status		Dwg No.		A-SK-820-002	Rev	L
For Information						

turner

Level 1, 410 Crown Street
Sydney NSW 2010
Australia
T +61 2 8668 0000
F +61 2 8668 0088
turner@td.com.au