


NOTIFICATION PLAN

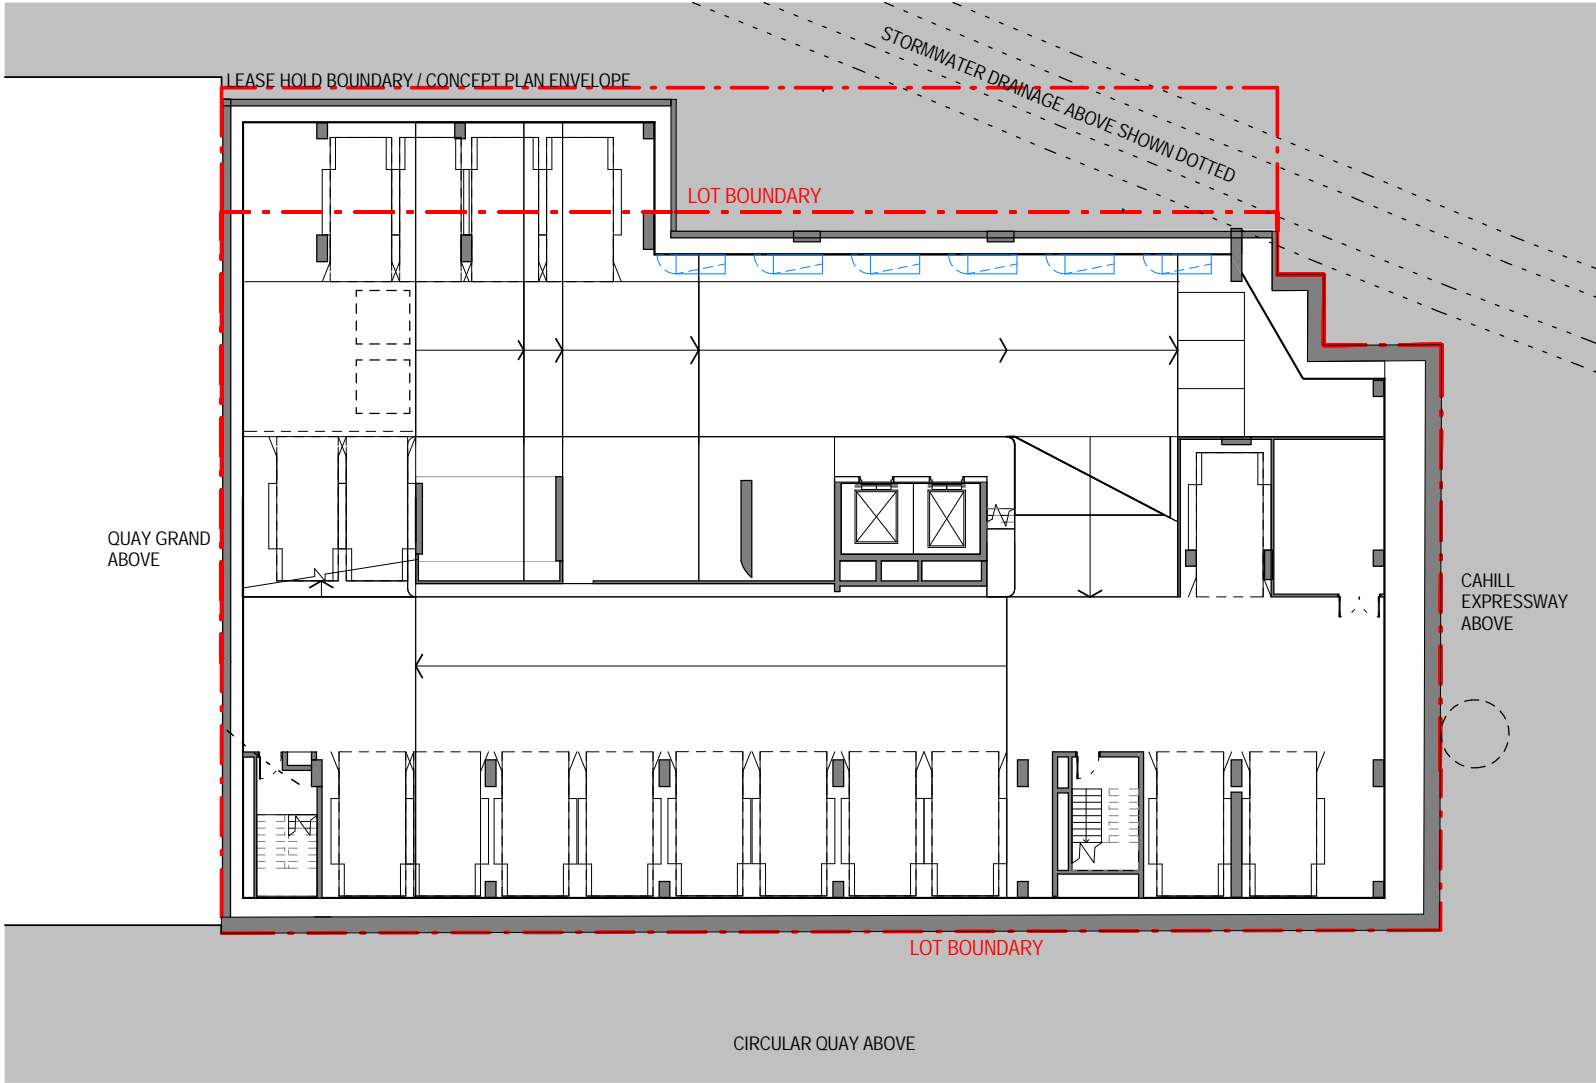

<div>GENERAL NOTES</div> <div>Verify Dimensions on site prior to commencement of work. Check existing RL's on site. Advise Architect of any discrepancies before commencement. Allow for adjustments to suit discrepancies. Comply with relevant authorities requirements. Comply with Building Code of Australia requirements. Comply with relevant Australian Standards for materials and construction practice. Comply with Basix Certificate. Do not scale from drawings.</div> <div></div>	REV.	AMENDMENTS	DATE	Client		STRUCTURAL ENGINEER	Tzannes Associates				ARCHITECTURE URBAN DESIGN		Macquarie Street Amatil							
	M	DA Submission	28-02-2014	Mirvac Projects Pty Ltd Level 26, 60 Margaret St. Sydney NSW 2000 T 02 9080 8000 F 02 9080 8111		TW Level 24, North Point, 100 Miller St. North Sydney NSW 2060 T 02 9929 7422 F 02 9957 3161	63 Myrtle Street Chippendale NSW 2008 Sydney Australia T +61 2 9319 3744 F +61 2 9608 1170 tzannes@tzannes.com.au				71-79 Macquarie Street Sydney									
	PARTNERING ARCHITECTS				MECHANICAL & ELECTRICAL ENGINEER	DEVELOPMENT APPLICATION						Notification Plan - B6								
	Mirvac Design Level 26, 60 Margaret St. Sydney NSW 2000 T 02 9080 8000 F 02 9080 8111	E Sheldermine & Partners Engineering Pty Ltd 55 Hume St. Crows Nest NSW 2065 T 02 9436 3021																		
	URBAN PLANNER				HYDRAULIC & FIRE ENGINEER	DRAWN						CHECKED		DATE		PROJECT		DRAWING		REVISION
JBA Urban Planning Consultants Pty Ltd Level 7, 77 Berry St. North Sydney NSW 2060 T 02 9956 6962	DP Consulting 79/89-97 Jones Street Ultimo NSW2007 T 02 9211 5400																			
						TZA		BG		28/02/14		120014		DA046_		M				