



NOTIFICATION PLAN

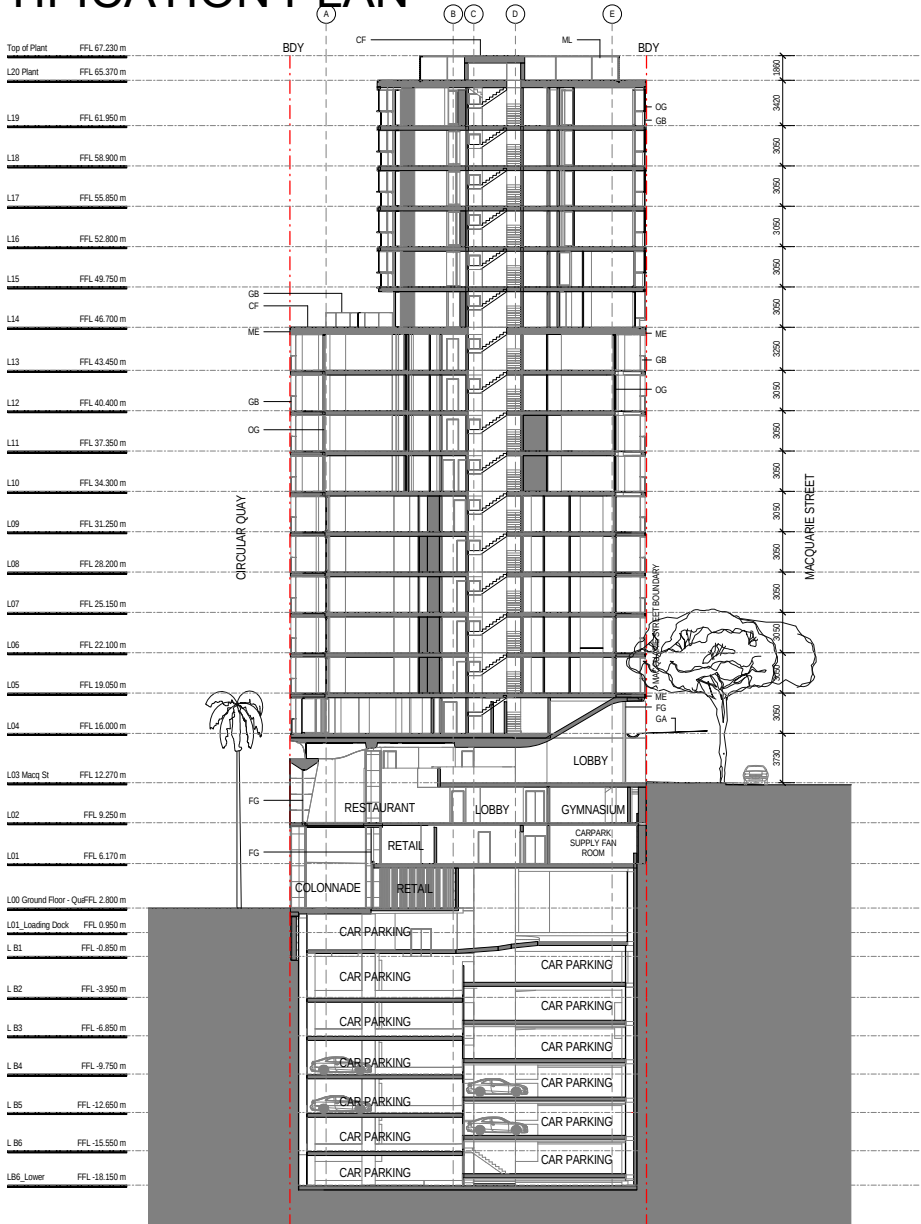

2 Section A
Scale 1: 200

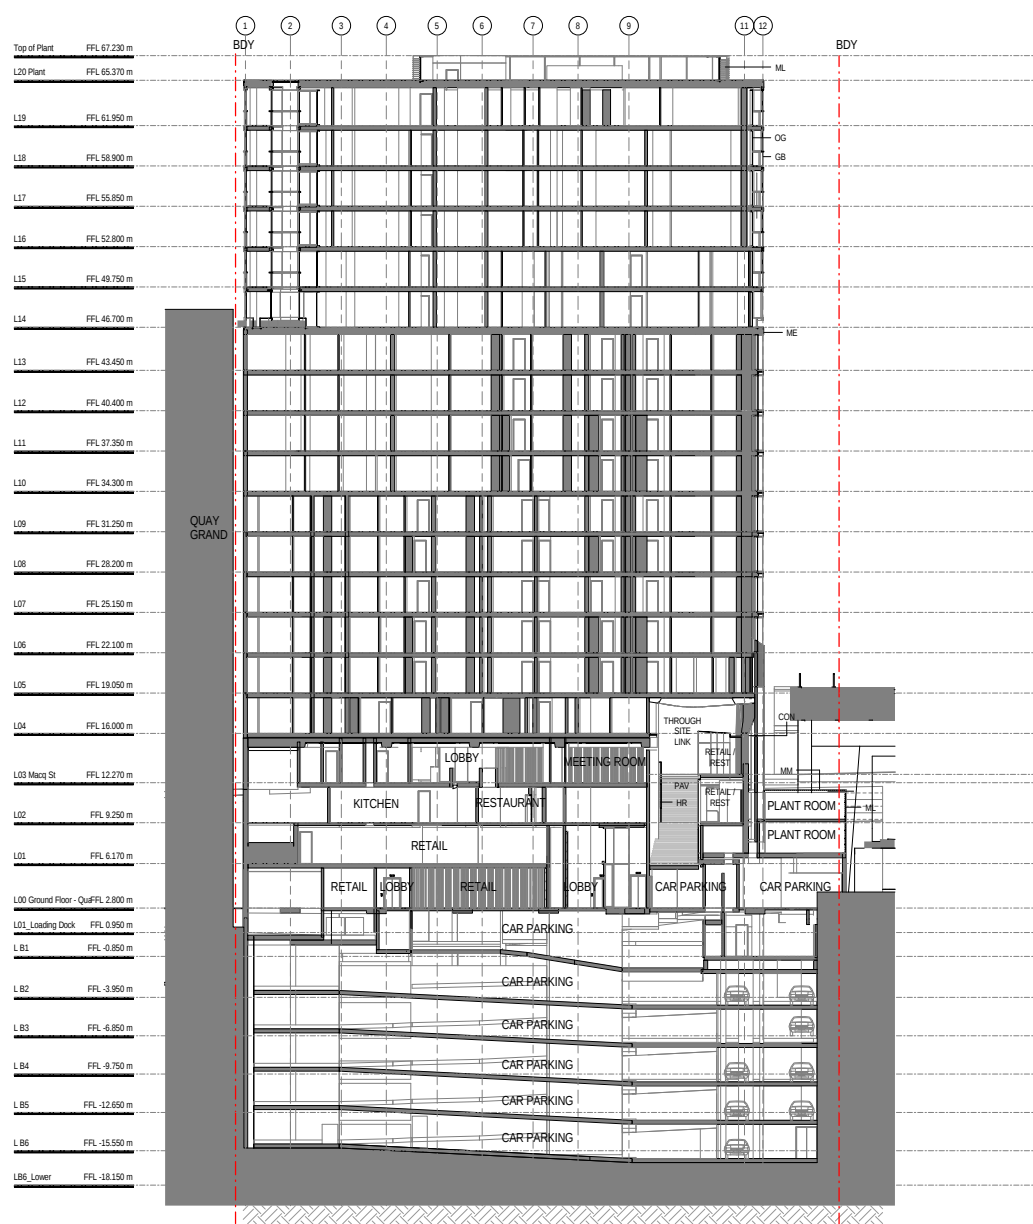

1 Section B
Scale 1: 200

GENERAL NOTES

Verify dimensions on site prior to commencement of work. Check existing RLs on site. Advise Architect of any discrepancies before commencement. Allow for adjustments to suit discrepancies.

Comply with relevant authorities requirements. Comply with Building Code of Australia requirements. Comply with relevant Australian Standards for materials and construction practice. Comply with Basic Certificate.

Do not scale from drawings.

LEGEND

Keynote Legend		Keynote Legend		Keynote Legend	
Key Value	Keynote Text	Key Value	Keynote Text	Key Value	Keynote Text
AW	Awning Window	HR	Handrail	OG	Operable Glazing
CF	Concrete Floor	ME	Metal Edge	PAV	Paving
CON	Concrete Finish	MGT	Metal Gutter	RD	Roller Door
FG	Fixed Glazing - Clear	ML	Metal Louvre	ST	Stone
GA	Glazed Awning	MM	Metal Mesh		
GB	Glass Balustrade	MT	Metal		

Revision Schedule		
Revision Number	Description	Date
01	IDA Submission	29-02-2014

CLIENT

Mirvac Projects Pty Ltd
Level 26, 60 Margaret St. Sydney NSW 2000
T 02 9090 8000 F 02 9090 8111

PARTNERING ARCHITECTS

Mirvac Design
Level 26, 60 Margaret St. Sydney NSW 2000
T 02 9090 8000 F 02 9090 8111

URBAN PLANNER

JBA Urban Planning Consultants Pty Ltd
Level 17, 77 Berry St. North Sydney NSW 2060
T 02 9966 6962

STRUCTURAL ENGINEER

TTW
Level 24, North Point, 100 Miller St. North Sydney NSW 2060
T 02 9609 1422 F 02 9667 3061

MECHANICAL & ELECTRICAL ENGINEER

E Sheldemine & Partners Engineering Pty Ltd
55 Hume St. Crows Nest NSW 2065
T 02 9436 3021

HYDRAULIC & FIRE ENGINEER

DP Consulting
78/88-97 Jones Street Ultimo NSW2007
T 02 9211 5400

Tzannes Associates		ARCHITECTURE URBAN DESIGN		Macquarie Street Amatil	
61 Myrtle Street Chippendale NSW 2008 Sydney Australia T +61 2 9319 3744 F +61 2 9361 1270 t.zannes@tzannes.com.au				71-79 Macquarie Street Sydney	
DEVELOPMENT APPLICATION				Section A & B	
SCALE @ A1	DRAWN	CHECKED	DATE	PROJECT	DRAWING
1 : 200	TZA	BG	08/23/13	120014	DA061
DOUBLE FOR A3					REVISION
					N