


NOTIFICATION PLAN

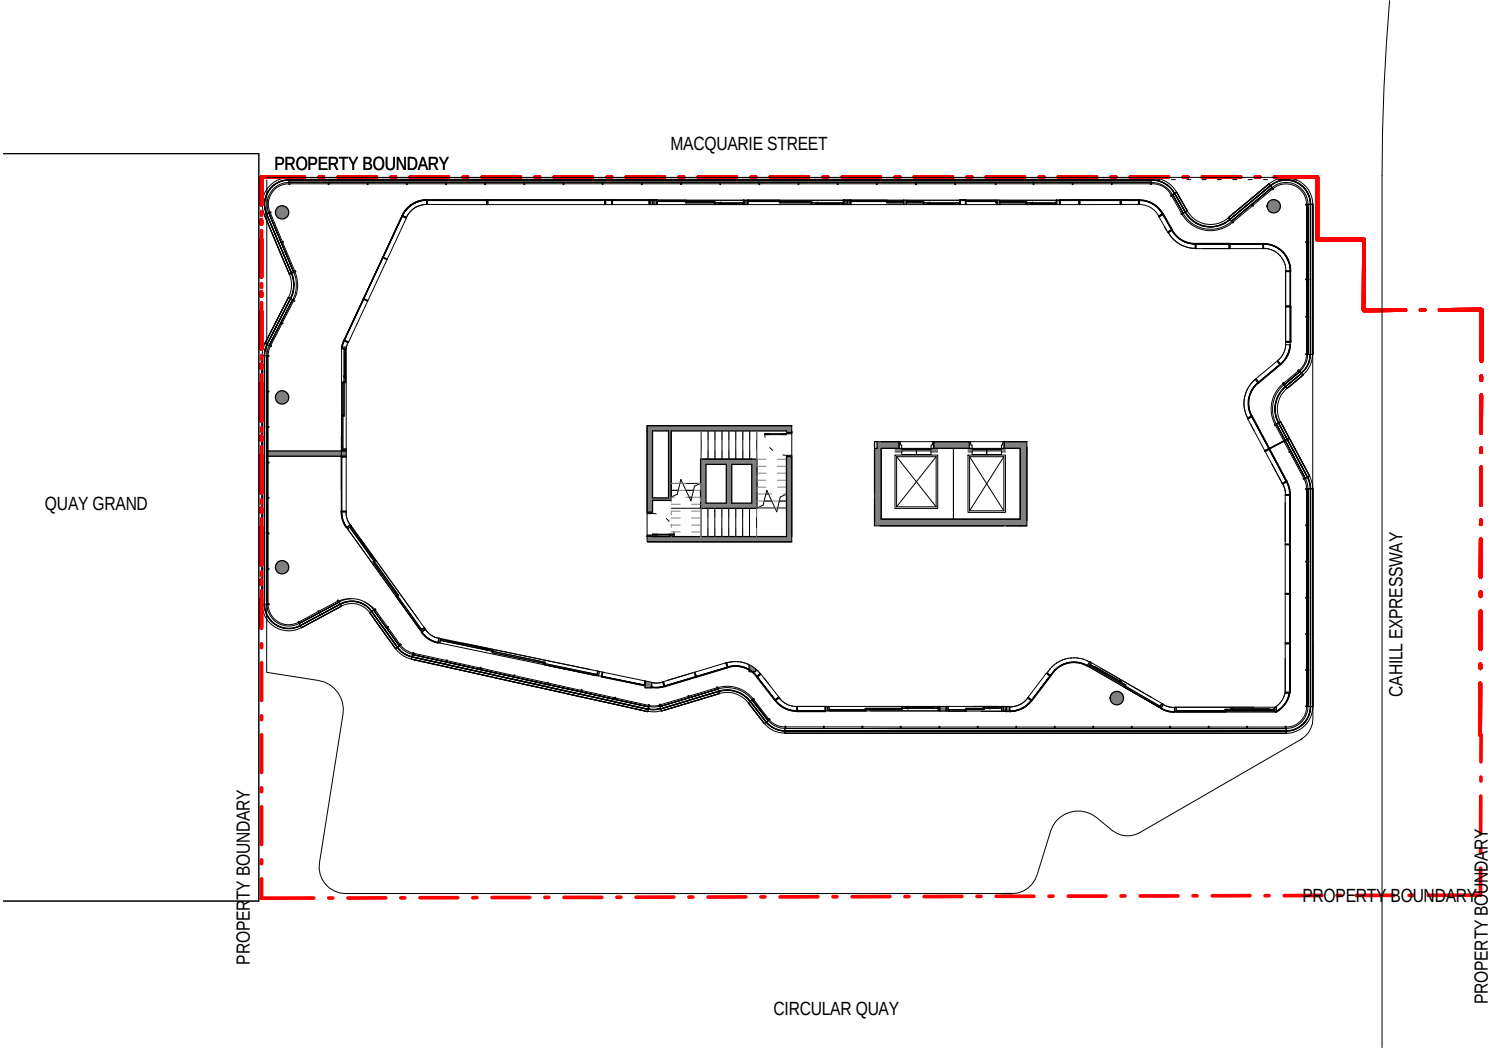

GENERAL NOTES Verify Dimensions on site prior to commencement of work. Check existing RL's on site. Advise Architect of any discrepancies before commencement. Allow for adjustments to suit discrepancies. Comply with relevant authorities requirements. Comply with Building Code of Australia requirements. Comply with relevant Australian Standards for materials and construction practice. Comply with Basix Certificate. Do not scale from drawings.	REV.	AMENDMENTS	DATE	Client	STRUCTURAL ENGINEER	Tzannes Associates ARCHITECTURE URBAN DESIGN 63 Myrtle Street Chippendale NSW 2008 Sydney Australia T +61 2 9319 3744 F +61 2 9608 1170 tzannes@tzannes.com.au Macquarie Street Amatil 71-79 Macquarie Street Sydney
	R	DA Submission	28-02-2014	Mirvac Projects Pty Ltd Level 26, 60 Margaret St. Sydney NSW 2000 T 02 9080 8000 F 02 9080 8111	TTW Level 24, North Point, 100 Miller St. North Sydney NSW 2060 T 02 9929 7422 F 02 9957 3161	
				PARTNERING ARCHITECTS	MECHANICAL & ELECTRICAL ENGINEER	
				Mirvac Design Level 26, 60 Margaret St. Sydney NSW 2000 T 02 9080 8000 F 02 9080 8111	E Sheldermine & Partners Engineering Pty Ltd 55 Hume St. Crows Nest NSW 2065 T 02 9436 3021	
				URBAN PLANNER	HYDRAULIC & FIRE ENGINEER	
				JBA Urban Planning Consultants Pty Ltd Level 7, 77 Berry St. North Sydney NSW 2060 T 02 9956 6962	DP Consulting 79/89-97 Jones Street Ultimo NSW2007 T 02 9211 5400	

DEVELOPMENT APPLICATION			Notification Plan - Level 19		
DRAWN	CHECKED	DATE	PROJECT	DRAWING	REVISION
TZA	BG	28/02/14	120014	DA029_	R