



NOTIFICATION PLAN

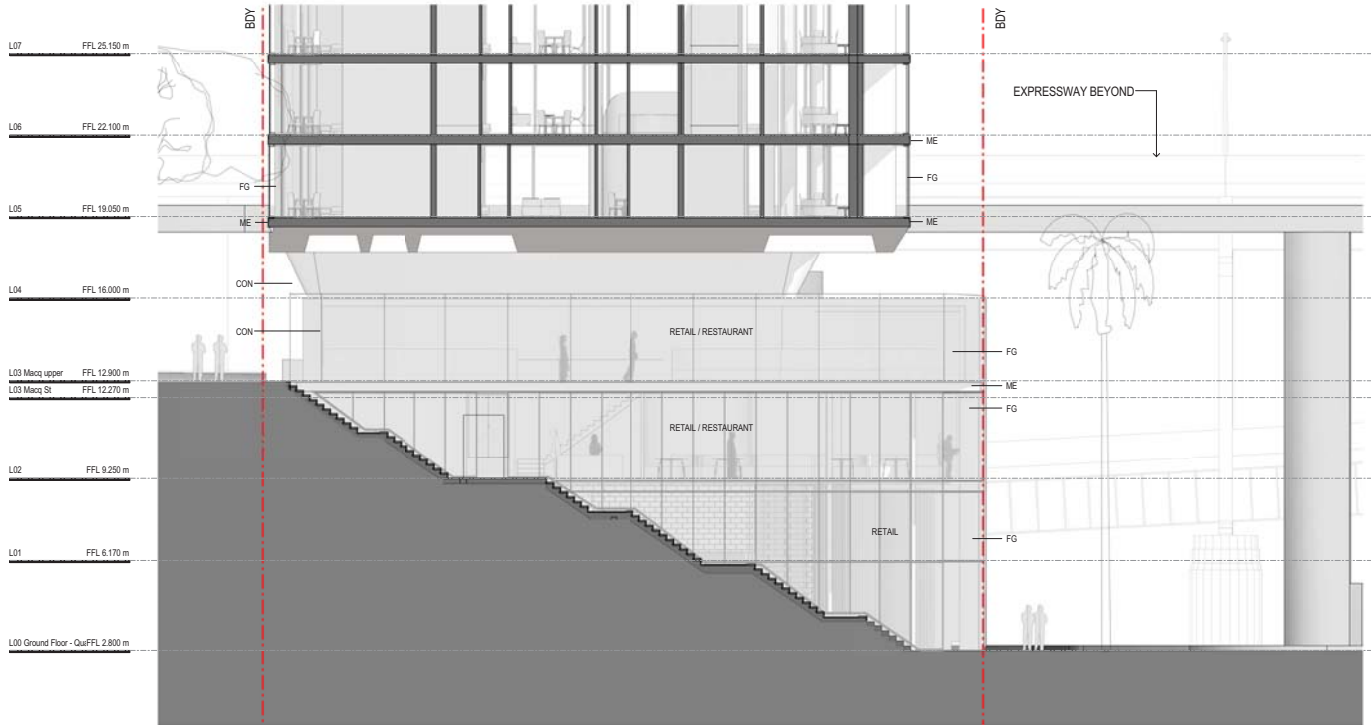

1 Section CC_Through Site Link
Scale 1:100

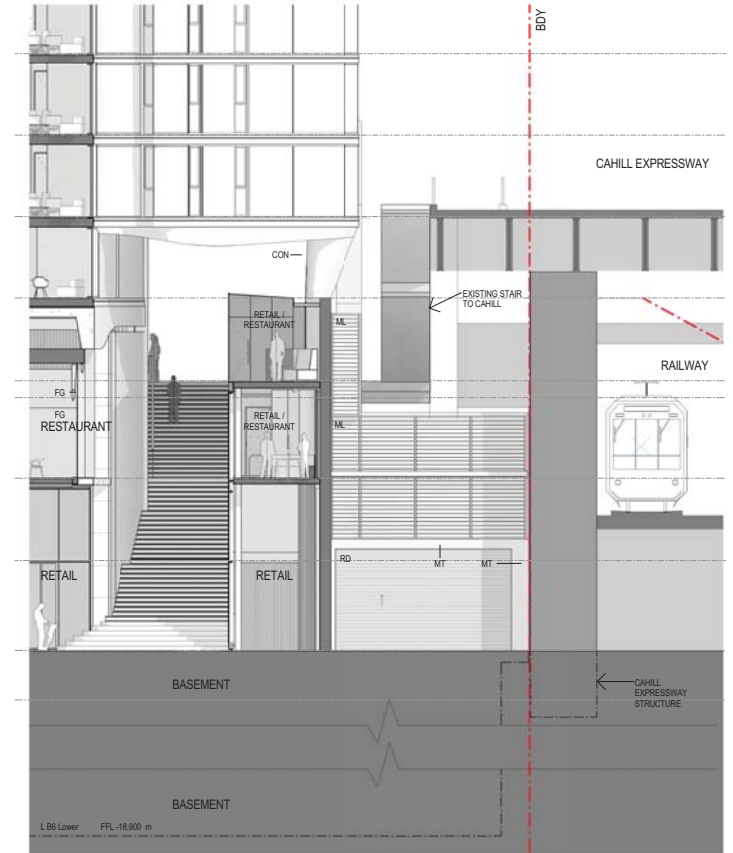

2 Section DD_Railway Section
Scale 1:100

GENERAL NOTES

Verify dimensions on site prior to commencement of work.
Check existing RL's on site. Advise Architect of any discrepancies before commencement. Allow for adjustments to suit discrepancies.
Comply with relevant authorities requirements. Comply with Building Code of Australia requirements. Comply with relevant Australian Standards for materials and construction practice. Comply with Basix Certificate.
Do not scale from drawings.

LEGEND

Keynote Legend	
Key Value	Keynote Text
AW	Awning Window
CF	Concrete Floor
CON	Concrete Finish
FG	Fixed Glazing – Clear
GA	Glazed Awning
GB	Glass Balustrade

Keynote Legend	
Key Value	Keynote Text
HR	Handrail
ME	Metal Edge
MGT	Metal Gutter
ML	Metal Louvre
MM	Metal Mesh
MT	Metal

Keynote Legend	
Key Value	Keynote Text
OG	Operable Glazing
PAV	Paving
RD	Roller Door
ST	Stone

Revision Schedule		
Revision Number	Description	Date
N	DA Submission	28-02-2014

CLIENT
Mirvac Projects Pty Ltd
Level 26, 60 Margaret St. Sydney NSW 2000
T 02 9080 8000

PARTNERING ARCHITECTS
Mirvac Design
Level 26, 60 Margaret St. Sydney NSW 2000
T 02 9080 8000

URBAN PLANNER
JBA Urban Planning Consultants Pty Ltd
Level 7, 77 Berry St. North Sydney NSW 2060
T 02 9956 6962


F 02 9080 8111

STRUCTURAL ENGINEER
TTW
Level 24, North Point, 100 Miller St. North Sydney NSW 2060
T 02 9929 7422 F 02 9957 3161

MECHANICAL & ELECTRICAL ENGINEER
E Sheldermine & Partners Engineering Pty Ltd
55 Hume St. Crows Nest NSW 2065
T 02 9436 3021

HYDRAULIC & FIRE ENGINEER
DP Consulting
79/89-97 Jones Street Ultimo NSW2007
T 02 9211 5400

Tzannes Associates ARCHITECTURE URBAN DESIGN
63 Myrtle Street
Chippendale NSW 2008
Sydney Australia
T +61 2 9319 3744
F +61 2 9668 1170
tzannes@tzannes.com.au

Macquarie Street Amatil
71-79 Macquarie Street
Sydney

DEVELOPMENT APPLICATION

Section C & D

SCALE @ A1	DRAWN	CHECKED	DATE	PROJECT	DRAWING	REVISION
1:100	TZA	BG	08/29/13	120014	DA062	N