


NOTIFICATION PLAN

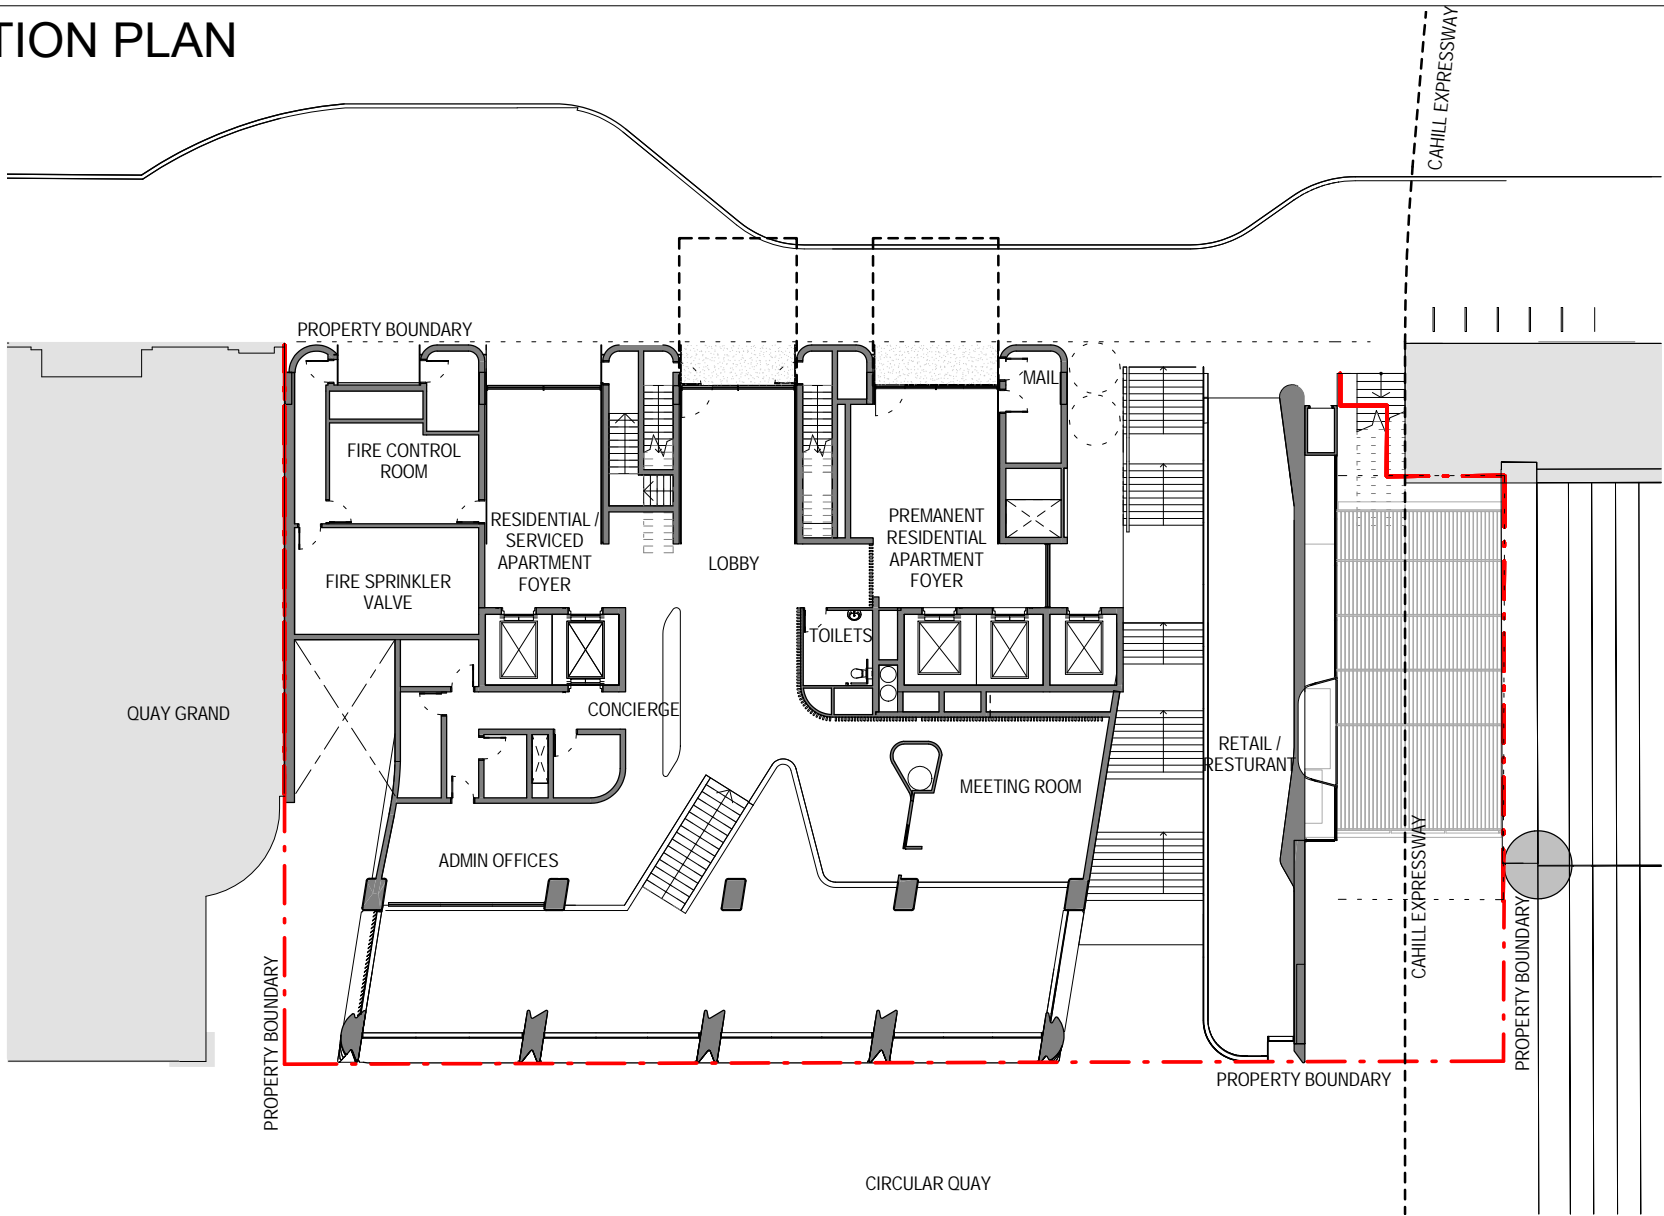

<div>GENERAL NOTES</div> <div>Verify Dimensions on site prior to commencement of work. Check existing RL's on site. Advise Architect of any discrepancies before commencement. Allow for adjustments to suit discrepancies. Comply with relevant authorities requirements. Comply with Building Code of Australia requirements. Comply with relevant Australian Standards for materials and construction practice. Comply with Basix Certificate. Do not scale from drawings.</div> <div></div>	REV.	AMENDMENTS	DATE	Client		STRUCTURAL ENGINEER		
	T	DA Submission	28-02-2014	Mirvac Projects Pty Ltd Level 26, 60 Margaret St. Sydney NSW 2000 T 02 9080 8000 F 02 9080 8111		 TTW Level 24, North Point, 100 Miller St. North Sydney NSW 2060 T 02 9929 7422 F 02 9957 3161		
					PARTNERING ARCHITECTS Mirvac Design Level 26, 60 Margaret St. Sydney NSW 2000 T 02 9080 8000 F 02 9080 8111		MECHANICAL & ELECTRICAL ENGINEER E Sheldermine & Partners Engineering Pty Ltd 55 Hume St. Crows Nest NSW 2065 T 02 9436 3021	
					URBAN PLANNER JBA Urban Planning Consultants Pty Ltd Level 7, 77 Berry St. North Sydney NSW 2060 T 02 9956 6962		HYDRAULIC & FIRE ENGINEER DP Consulting 79/89-97 Jones Street Ultimo NSW2007 T 02 9211 5400	
	Tzannes Associates		ARCHITECTURE URBAN DESIGN		Macquarie Street Amatil			
63 Myrtle Street Chippendale NSW 2008 Sydney Australia T +61 2 9319 3744 F +61 2 9608 1170 tzannes@tzannes.com.au				71-79 Macquarie Street Sydney				
DEVELOPMENT APPLICATION				Notification Plan - Level 03				
DRAWN	CHECKED	DATE	PROJECT	DRAWING	REVISION			
TZA	Checker	28/02/14	120014	DA013_	T			