


NOTIFICATION PLAN

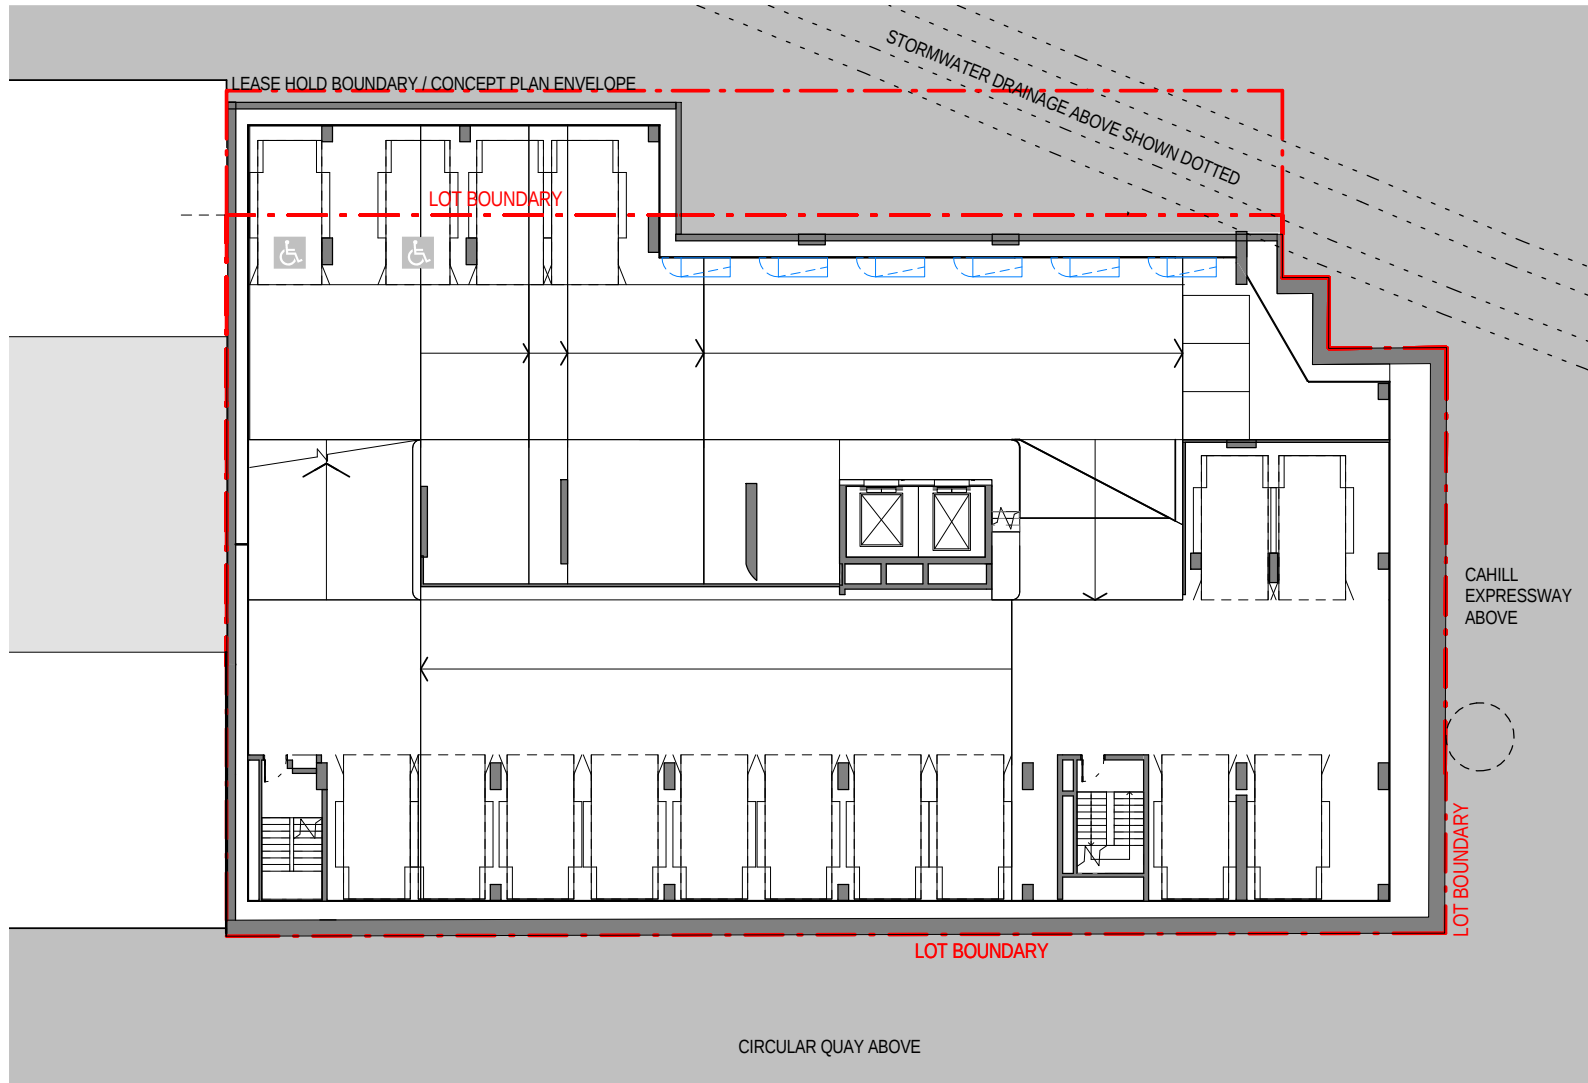

GENERAL NOTES Verify Dimensions on site prior to commencement of work. Check existing RL's on site. Advise Architect of any discrepancies before commencement. Allow for adjustments to suit discrepancies. Comply with relevant authorities requirements. Comply with Building Code of Australia requirements. Comply with relevant Australian Standards for materials and construction practice. Comply with Basix Certificate. Do not scale from drawings. 	REV.	AMENDMENTS	DATE	Client	STRUCTURAL ENGINEER	Tzannes Associates ARCHITECTURE URBAN DESIGN 61 Myrtle Street Chippendale NSW 2008 Sydney Australia T +61 2 9319 3744 F +61 2 9398 1270 tzannes@tzannes.com.au	Macquarie Street Amatil 71-79 Macquarie Street Sydney
	S	DA Submission	28-02-2014	Mirvac Projects Pty Ltd Level 26, 60 Margaret St. Sydney NSW 2000 T 02 9080 8000 F 02 9080 8111 PARTNERING ARCHITECTS Mirvac Design Level 26, 60 Margaret St. Sydney NSW 2000 T 02 9080 8000 F 02 9080 8111 URBAN PLANNER JBA Urban Planning Consultants Pty Ltd Level 7, 77 Berry St. North Sydney NSW 2060 T 02 9956 6962	TTW Level 24, North Point, 100 Miller St. North Sydney NSW 2060 T 02 9929 7422 F 02 9957 3161 MECHANICAL & ELECTRICAL ENGINEER E Sheldermide & Partners Engineering Pty Ltd 55 Hume St. Crows Nest NSW 2065 T 02 9436 3021 HYDRAULIC & FIRE ENGINEER DP Consulting 79/89-97 Jones Street Ultimo NSW2007 T 02 9211 5400		