


NOTIFICATION PLAN

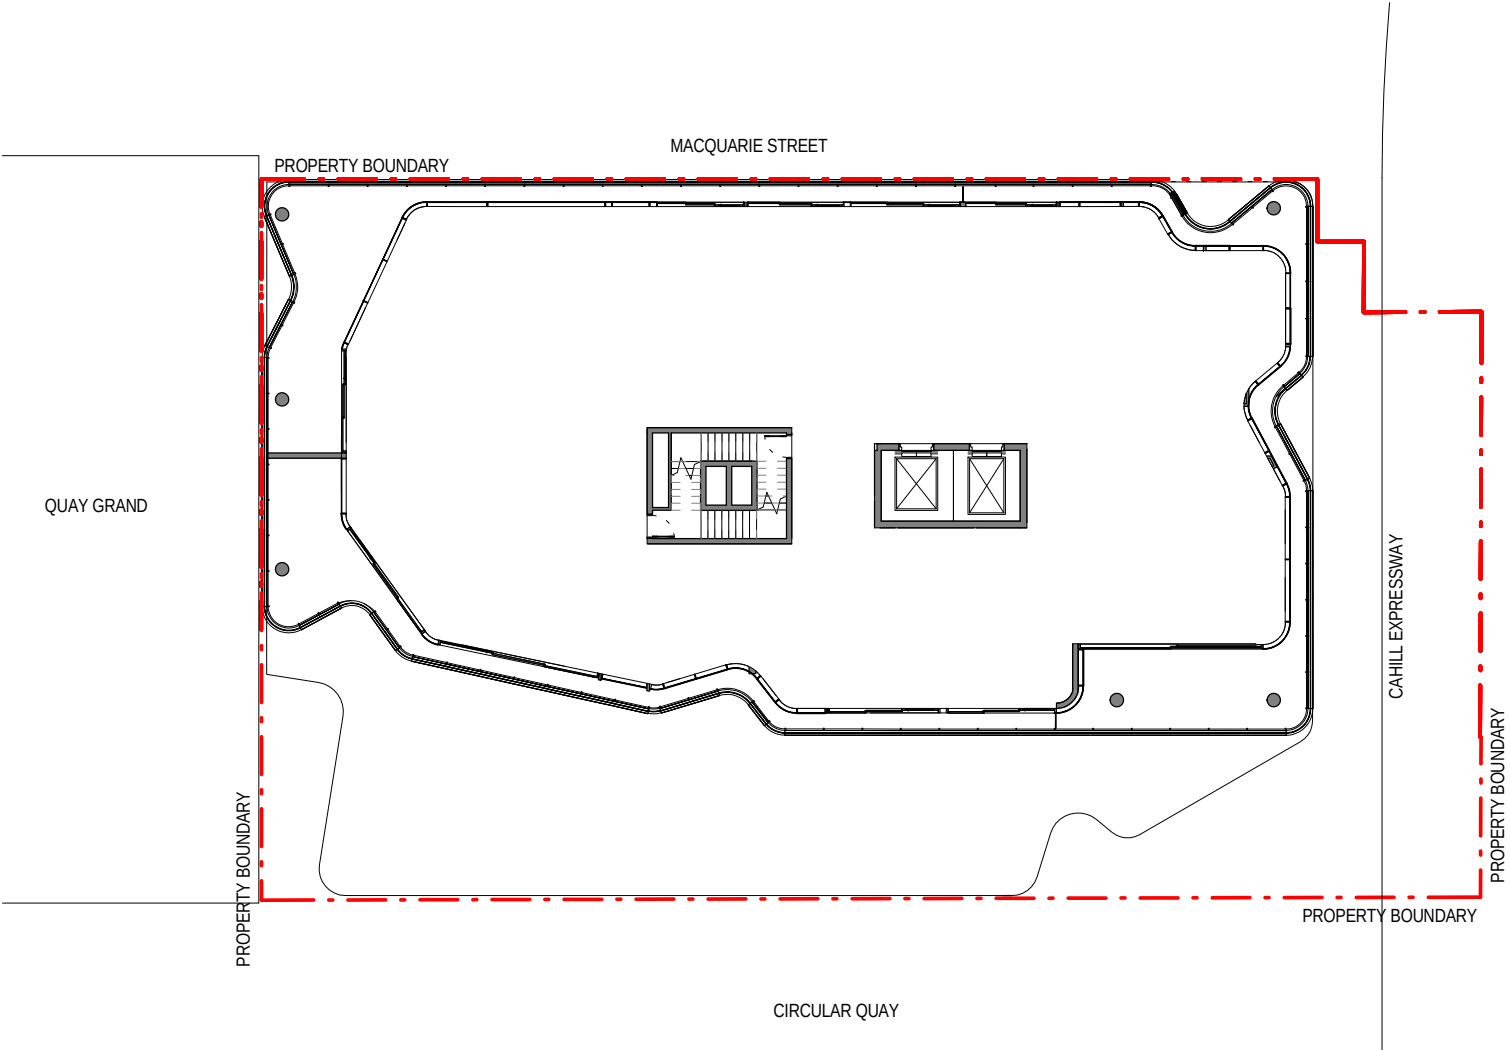

GENERAL NOTES Verify Dimensions on site prior to commencement of work. Check existing RL's on site. Advise Architect of any discrepancies before commencement. Allow for adjustments to suit discrepancies. Comply with relevant authorities requirements. Comply with Building Code of Australia requirements. Comply with relevant Australian Standards for materials and construction practice. Comply with Basix Certificate. Do not scale from drawings.	REV.	AMENDMENTS	DATE	Client		STRUCTURAL ENGINEER		Tzannes Associates		ARCHITECTURE URBAN DESIGN		Macquarie Street Amatil	
	R	DA Submission	28-02-2014	Mirvac Projects Pty Ltd Level 26, 60 Margaret St. Sydney NSW 2000 T 02 9080 8000 F 02 9080 8111		TTW Level 24, North Point, 100 Miller St. North Sydney NSW 2060 T 02 9929 7422 F 02 9957 3161		63 Myrtle Street Chippendale NSW 2008 Sydney Australia T +61 2 9319 3744 F +61 2 9608 1170 tzannes@tzannes.com.au		71-79 Macquarie Street Sydney			
				PARTNERING ARCHITECTS		MECHANICAL & ELECTRICAL ENGINEER		DEVELOPMENT APPLICATION		Notification Plan - Level 16-18			
				Mirvac Design Level 26, 60 Margaret St. Sydney NSW 2000 T 02 9080 8000 F 02 9080 8111		E Sheldermine & Partners Engineering Pty Ltd 55 Hume St. Crows Nest NSW 2065 T 02 9436 3021		DRAWN		CHECKED		DATE	
				URBAN PLANNER		HYDRAULIC & FIRE ENGINEER		TZA		BG		28/02/14	
				JBA Urban Planning Consultants Pty Ltd Level 7, 77 Berry St. North Sydney NSW 2060 T 02 9956 6962		DP Consulting 79/89-97 Jones Street Ultimo NSW2007 T 02 9211 5400		PROJECT		DRAWING		REVISION	
								120014		DA026_		R	