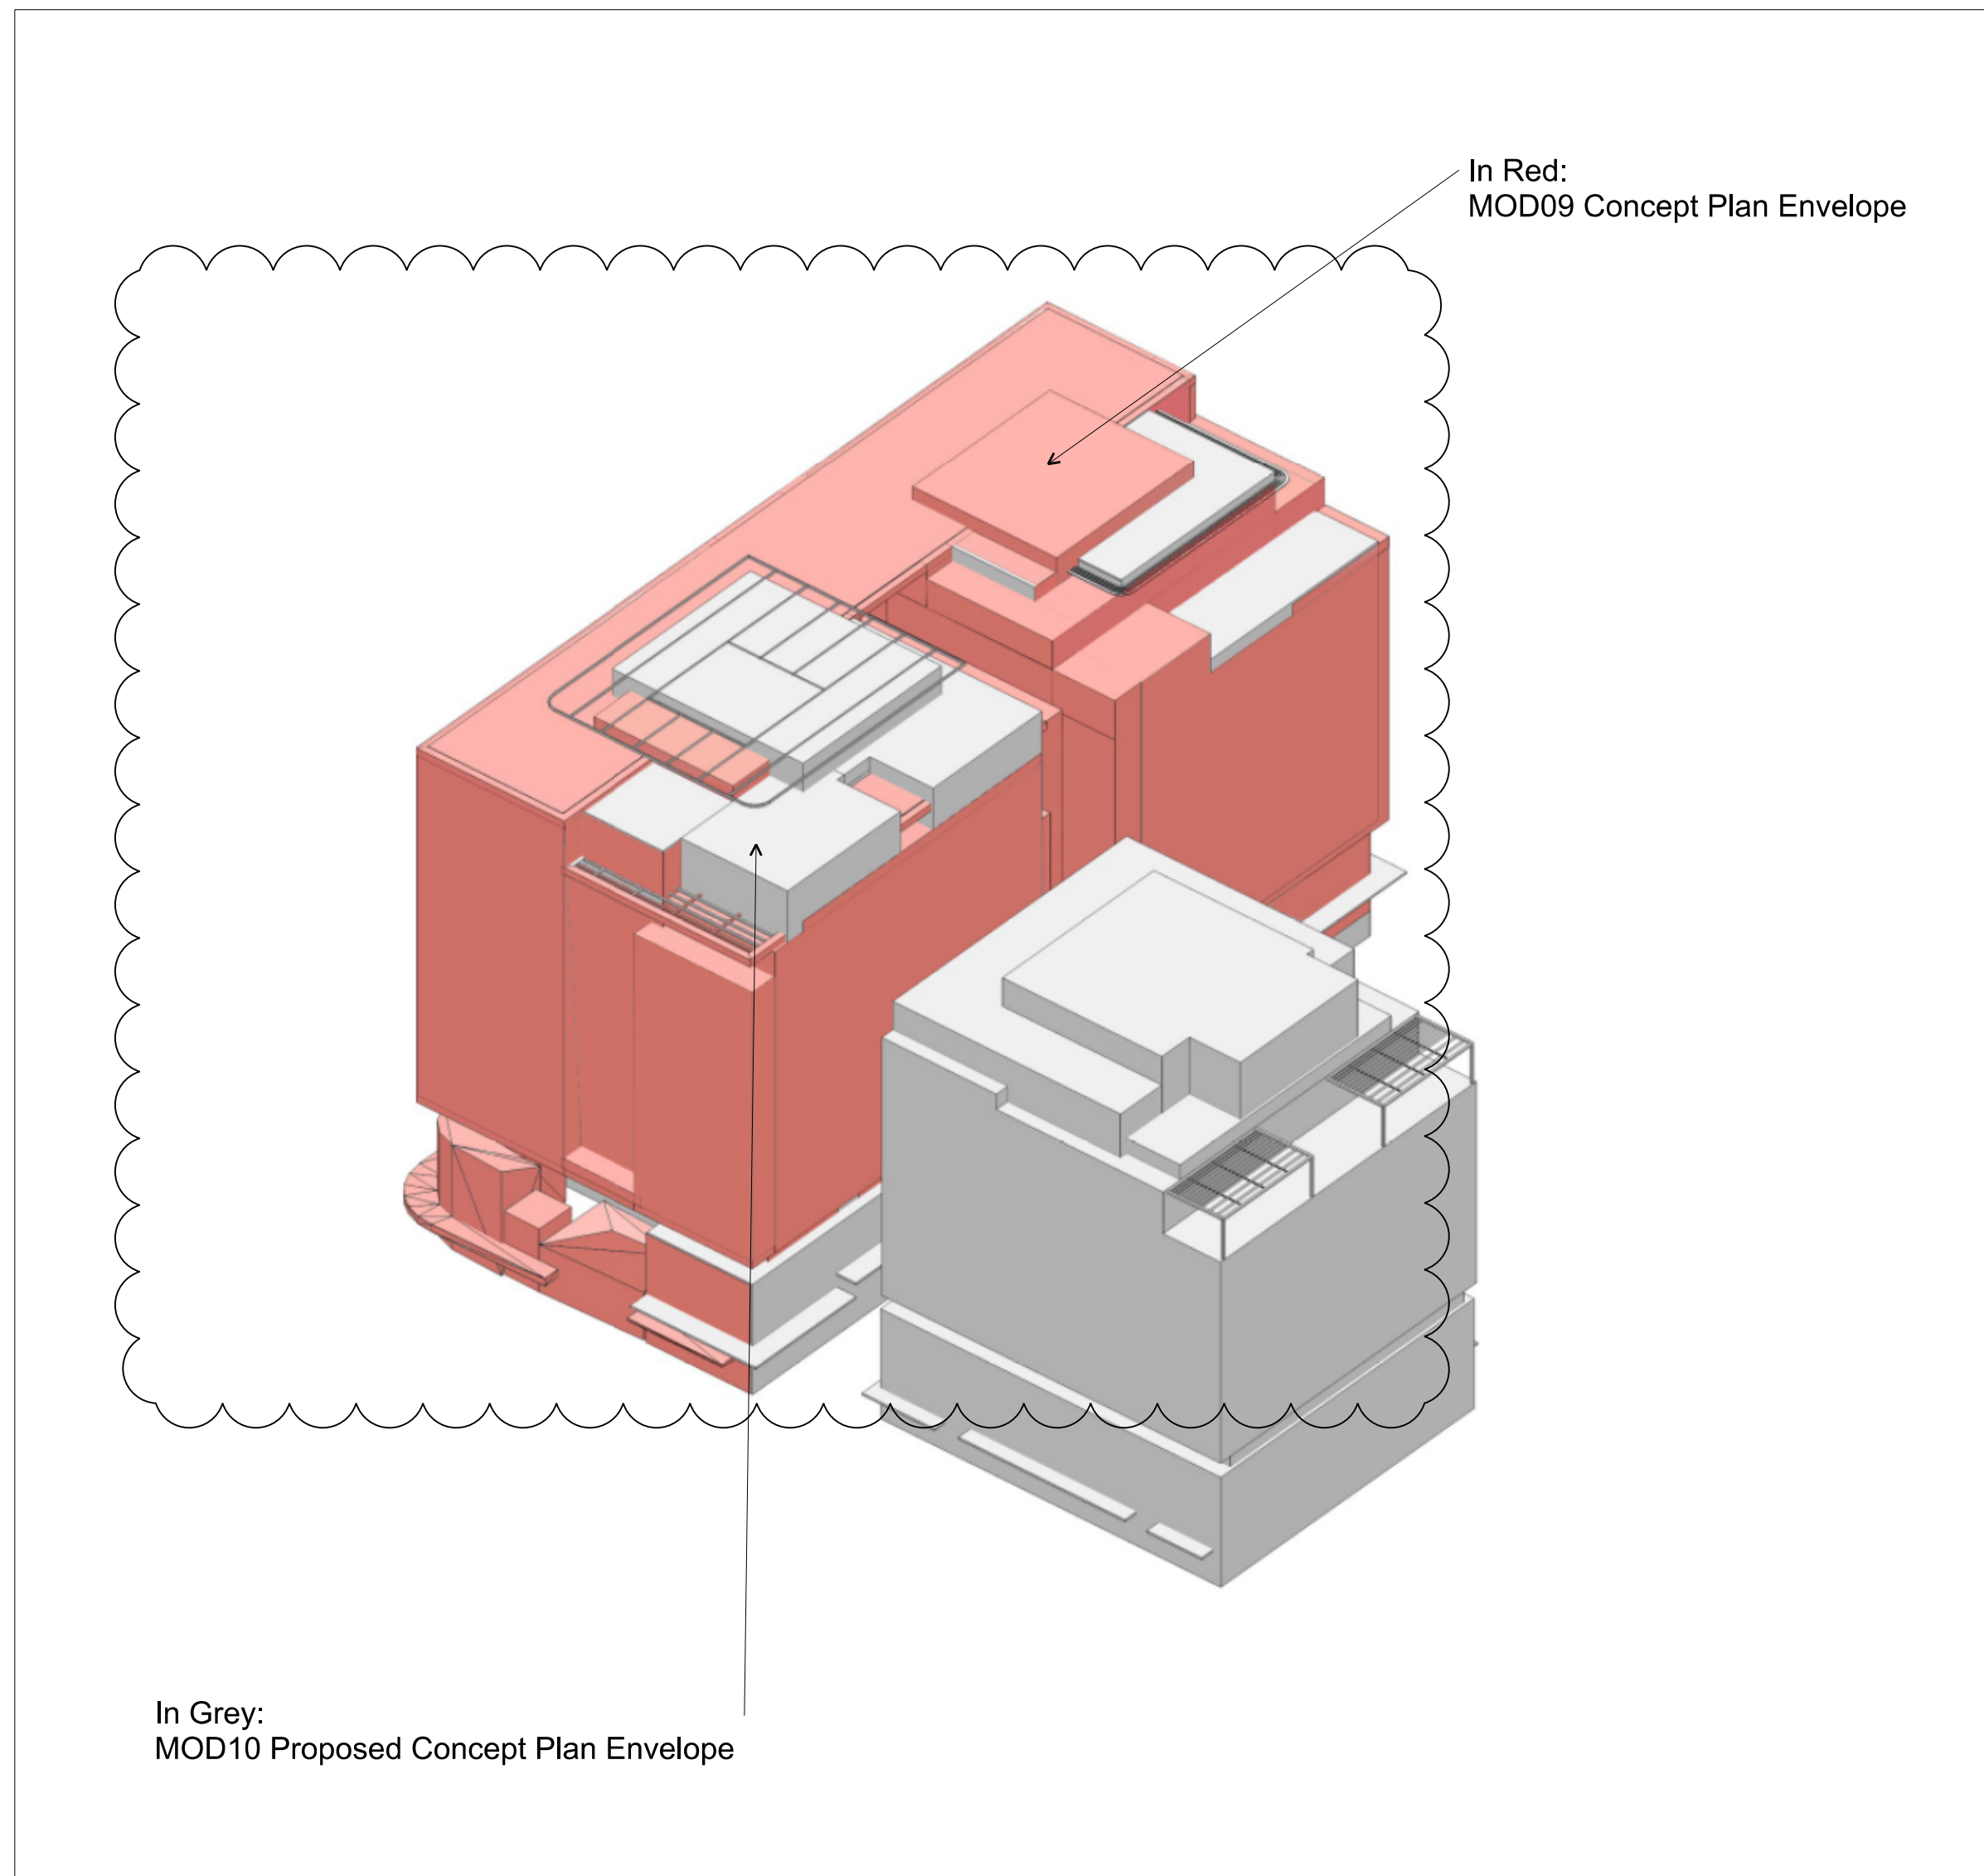
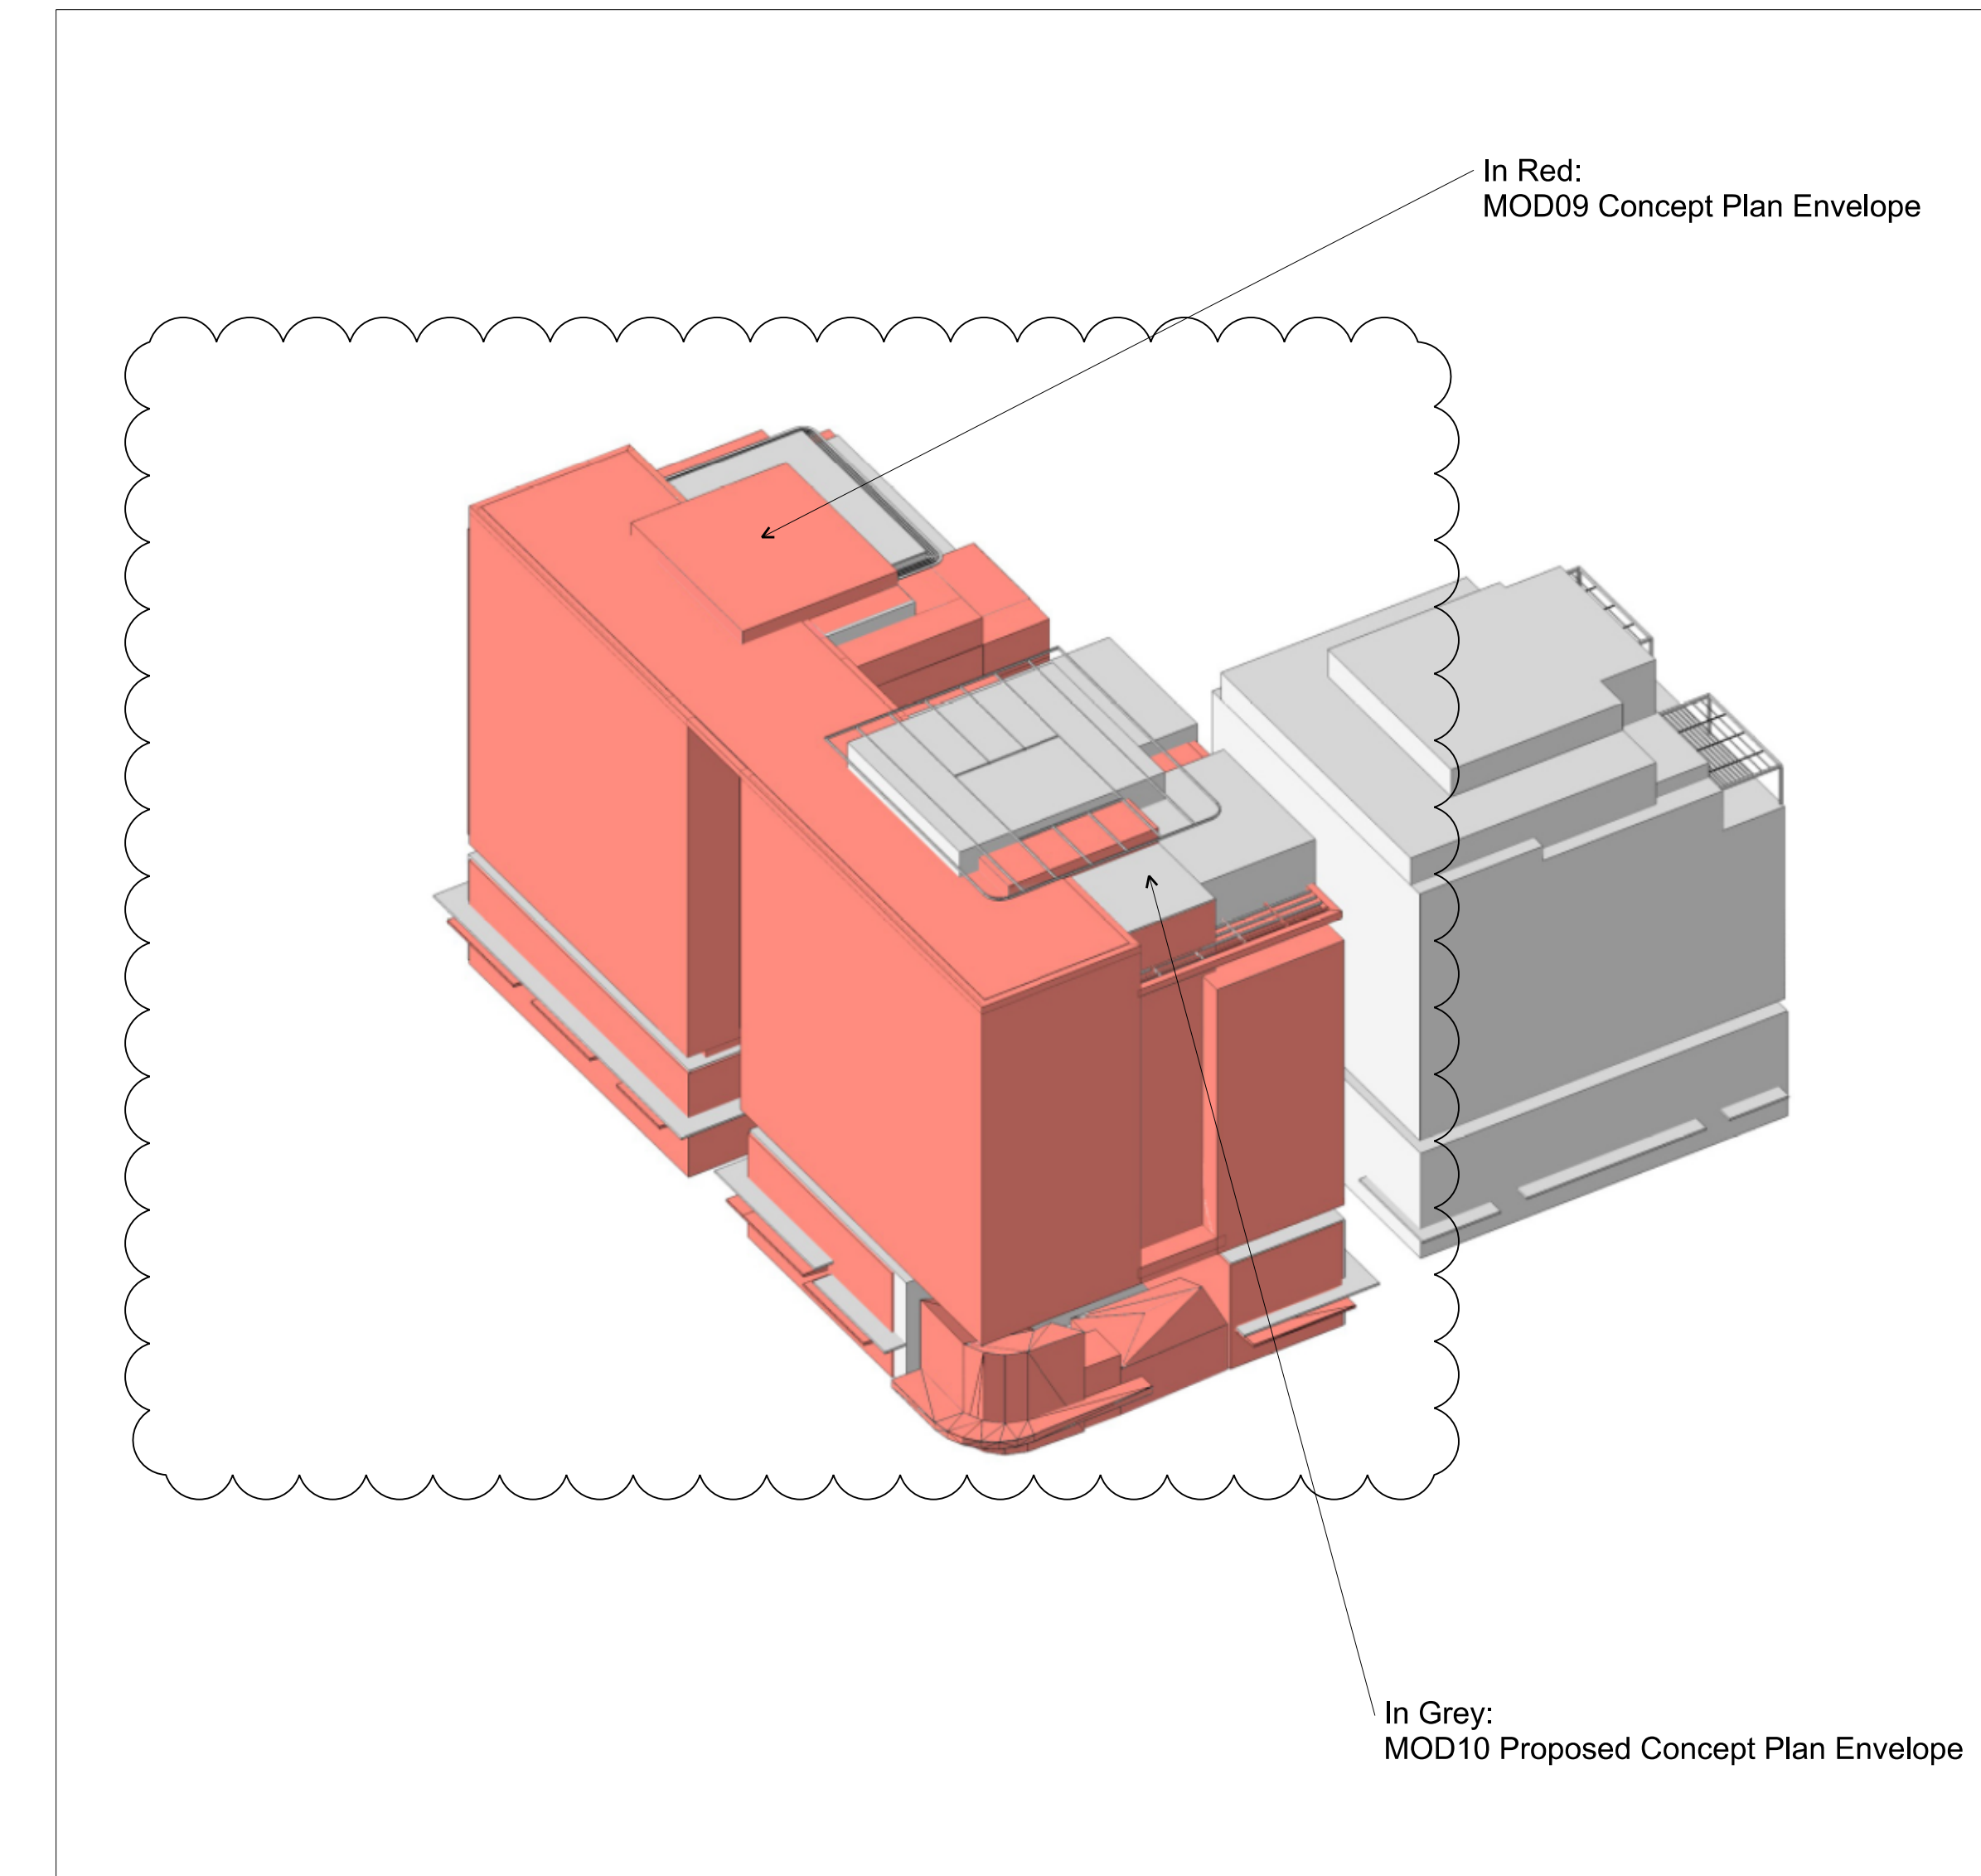
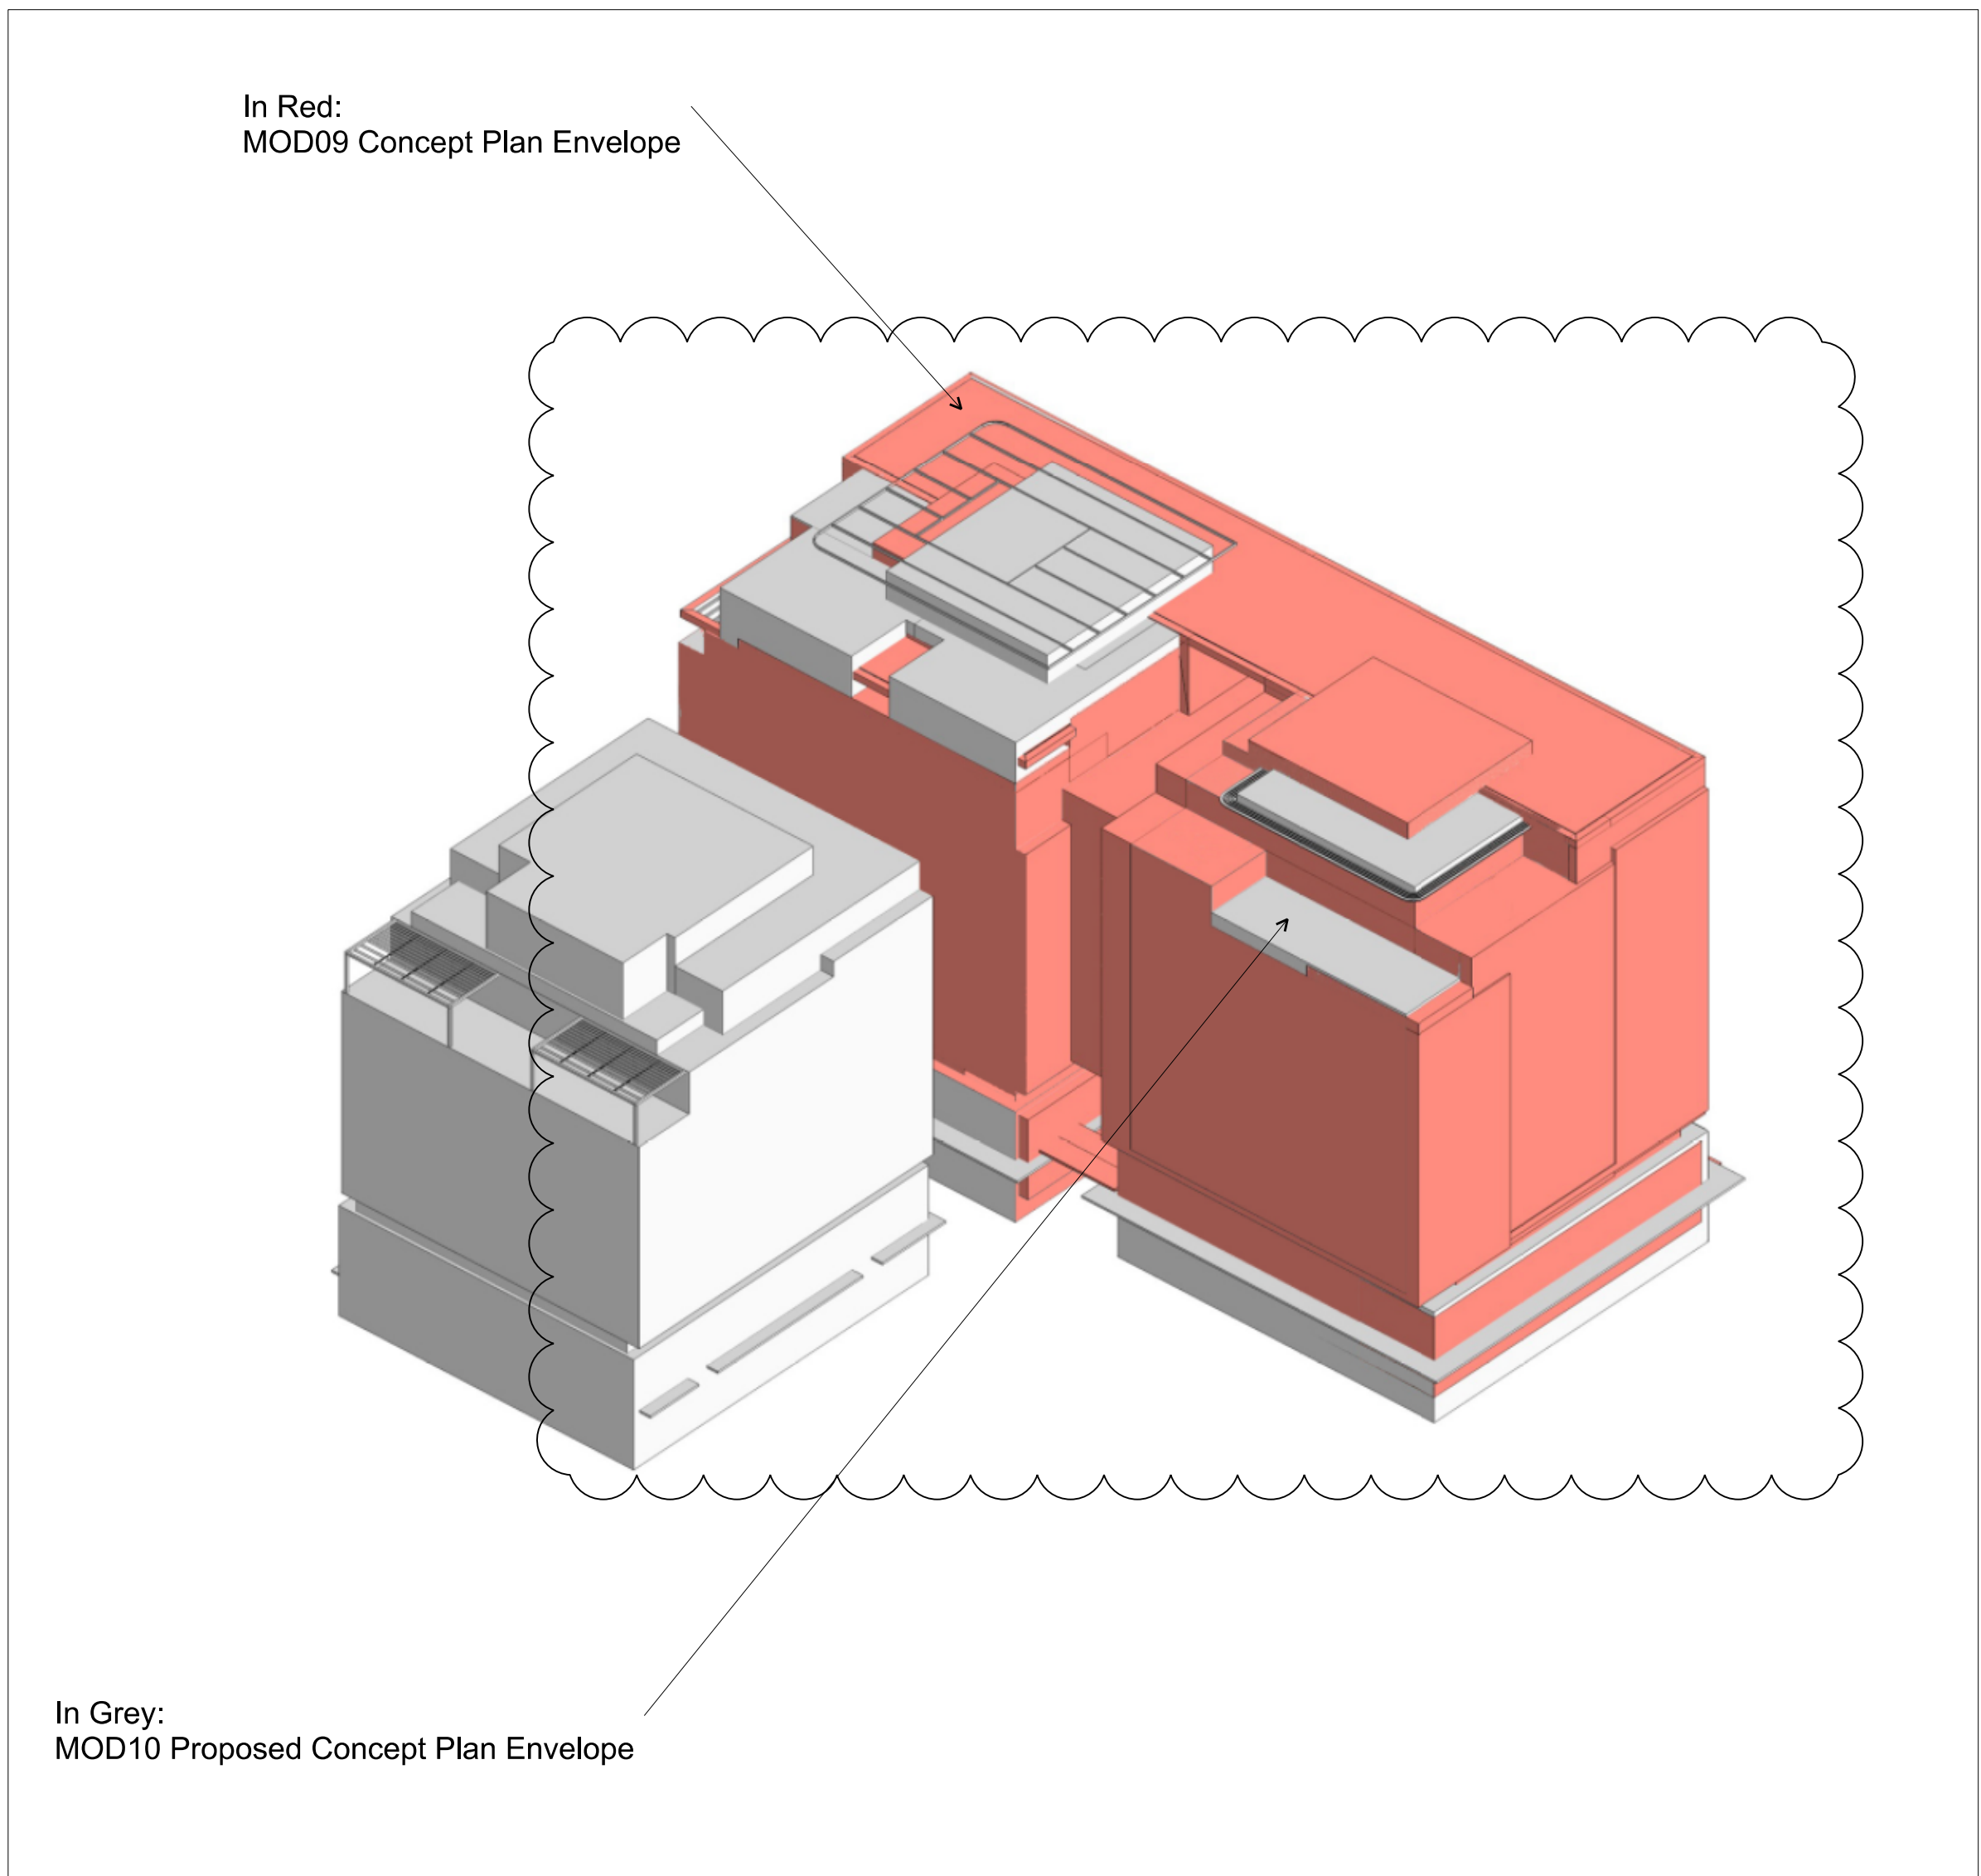


[illegible]

Rev.	Date	Reason For Issue	Ck
------	------	------------------	----

	Concept Plan Envelope MOD 9
	Proposed Concept Plan Envelope

Client Frasers Broadway
L11, 488 Kent Street Sydney NSW 2000
T: 02 8823 8800 F: 02 8823 8801

Riverside, 22 Hester Road
London SW11 4AN
T +44 (0)20 7738 0455
F +44 (0)20 7738 1107

Number A-1320	Revision 02
-------------------------	-----------------------