




North Eveleigh Rail Yard Site Redfern Waterloo Authority

April 2008 S10914

Indicative Parking Provision Eastern Site Scale 1:1250



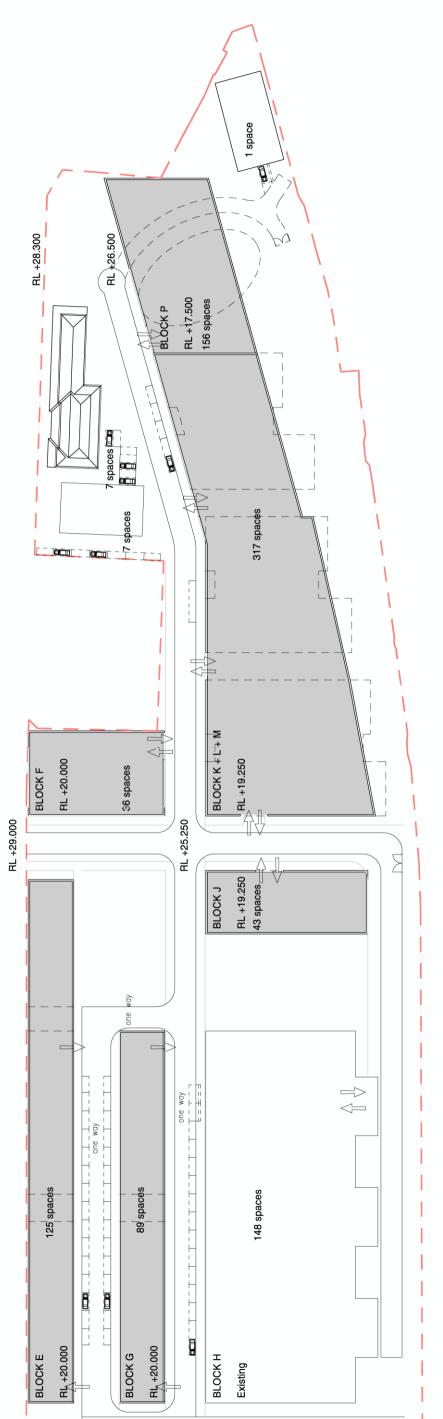





North Eveleigh Rail Yard Site

Redfern Waterloo Authority

April 2008 S10914

Indicative Parking Provision Central and Western Sites Scale 1:1250



