Urban Form Analysis














Lot 4 DP 615261 & Lot 1 DP 374315 Ocean Drive, Lake Cathie



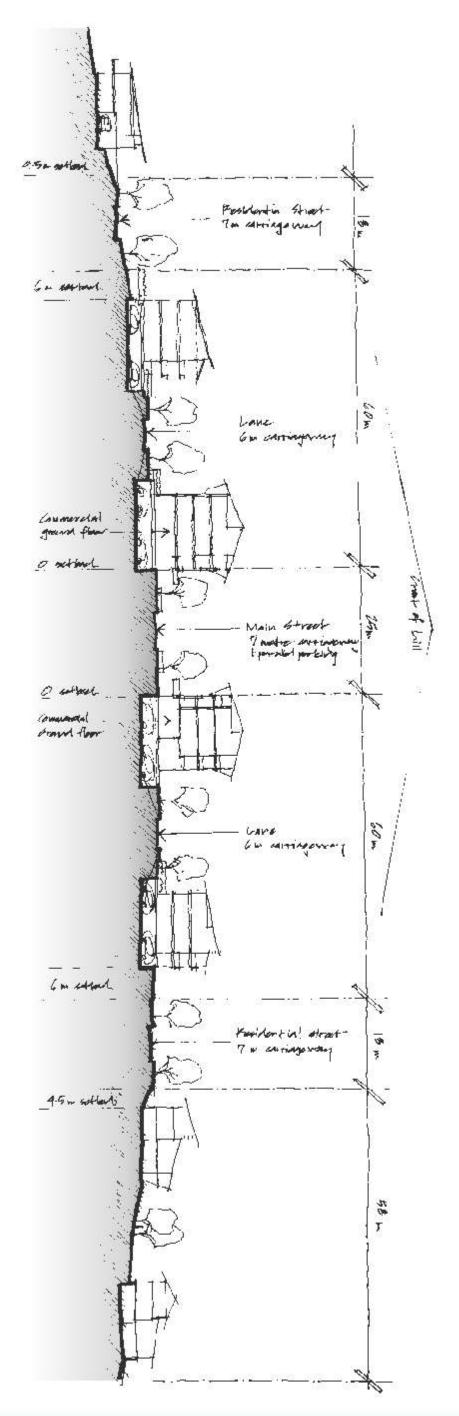




Toor ColonialArcade	Scale	Not to scale	Datum	Project Number	13922/1
Hocquaie	2216			Drawing Number	Section
Bax 242 Macquarie 2444		÷			
12185822886		Caution: The stated's cale of this drawing may have been Design ed DAT aftered by copying or other means. The scale should be			
D2 8682 4064	verified prior to using the drawing to derive measurements.			Drawn	PJS
		1.1.1/1	at all Dr. 1111	01 1 1	DAT

Rev. A

Client Seawide Pty Ltd & Milland Pty Ltd

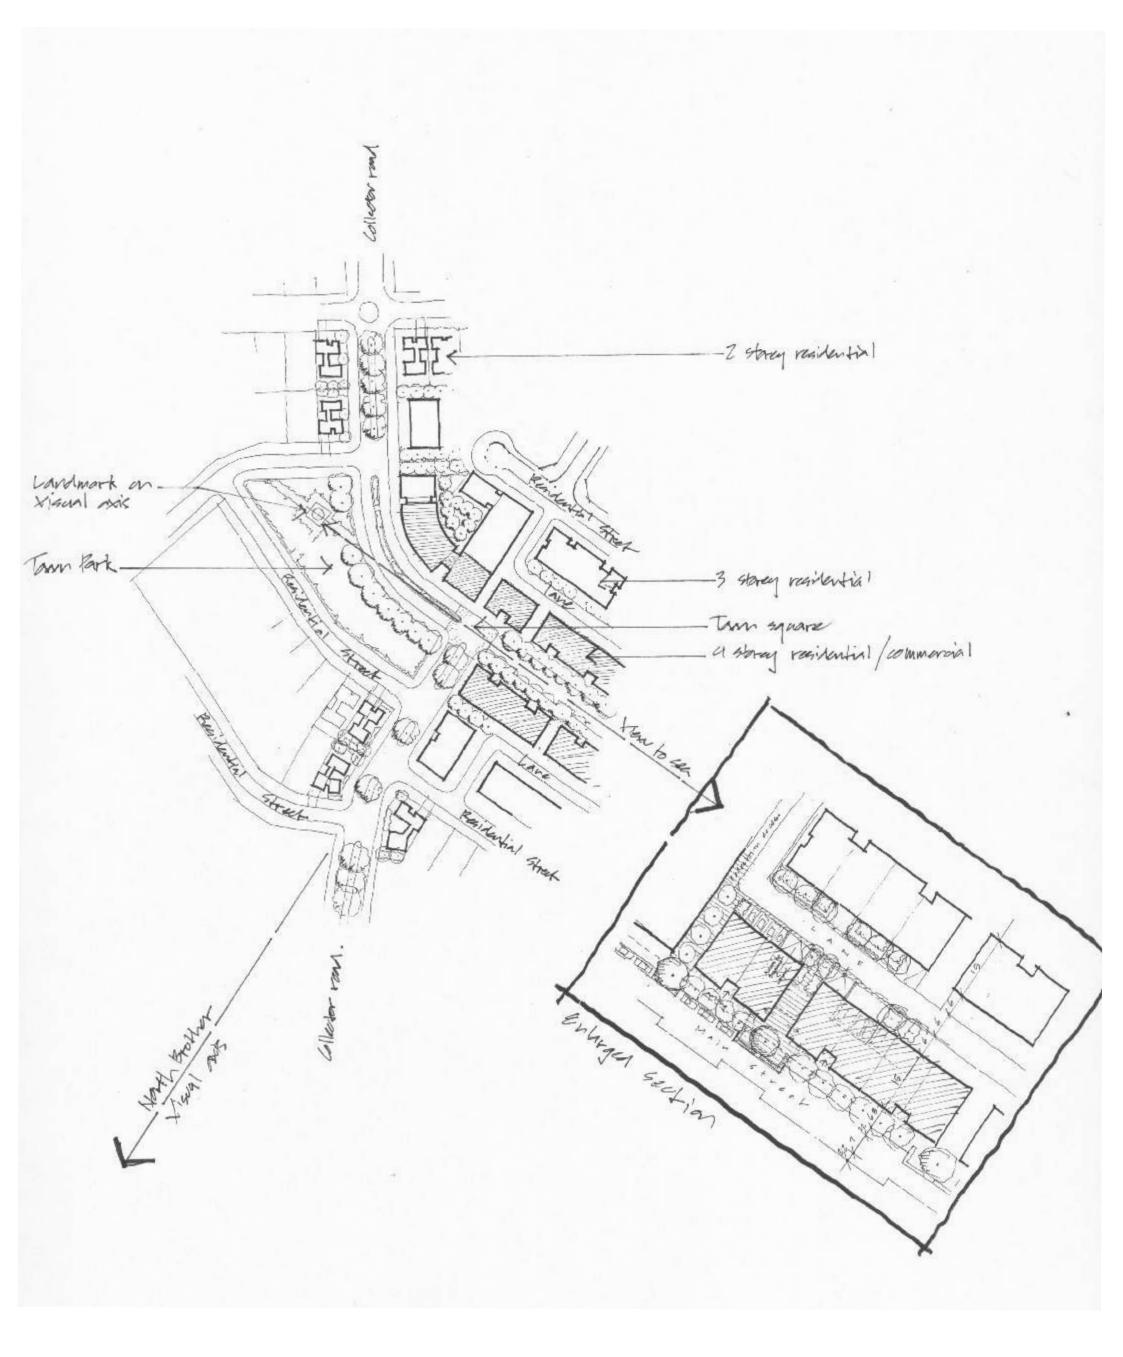



King & Campbell Pty Ltd


integrated solutions • enhancing community

Sheet 3: Urban Form

Rev. A

Ocean Drive, Lake Cathie

Lot 4 DP 615261 & Lot 1 DP 374315

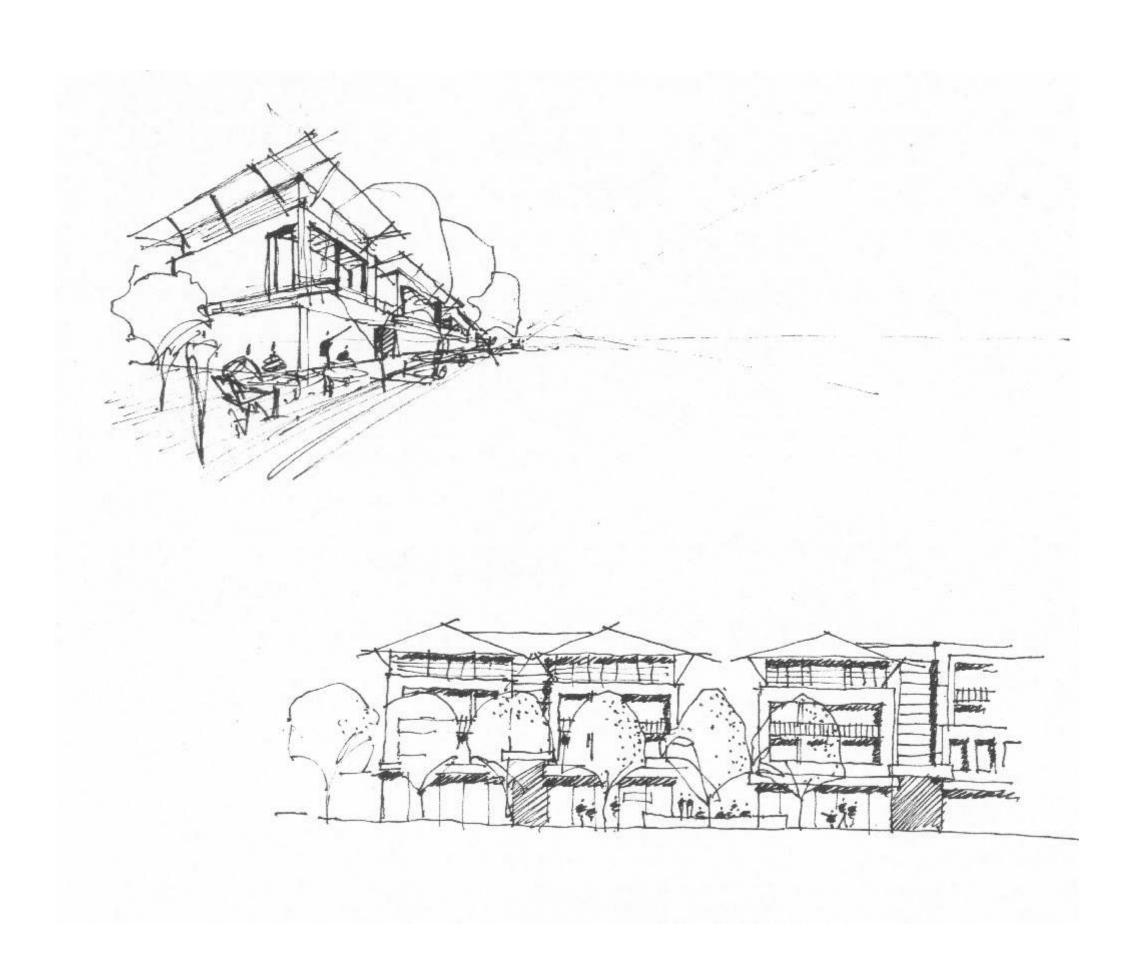



PJS


DAT

Drawn

Checked


Client Seawide Pty Ltd & Milland Pty Ltd

Rev. A

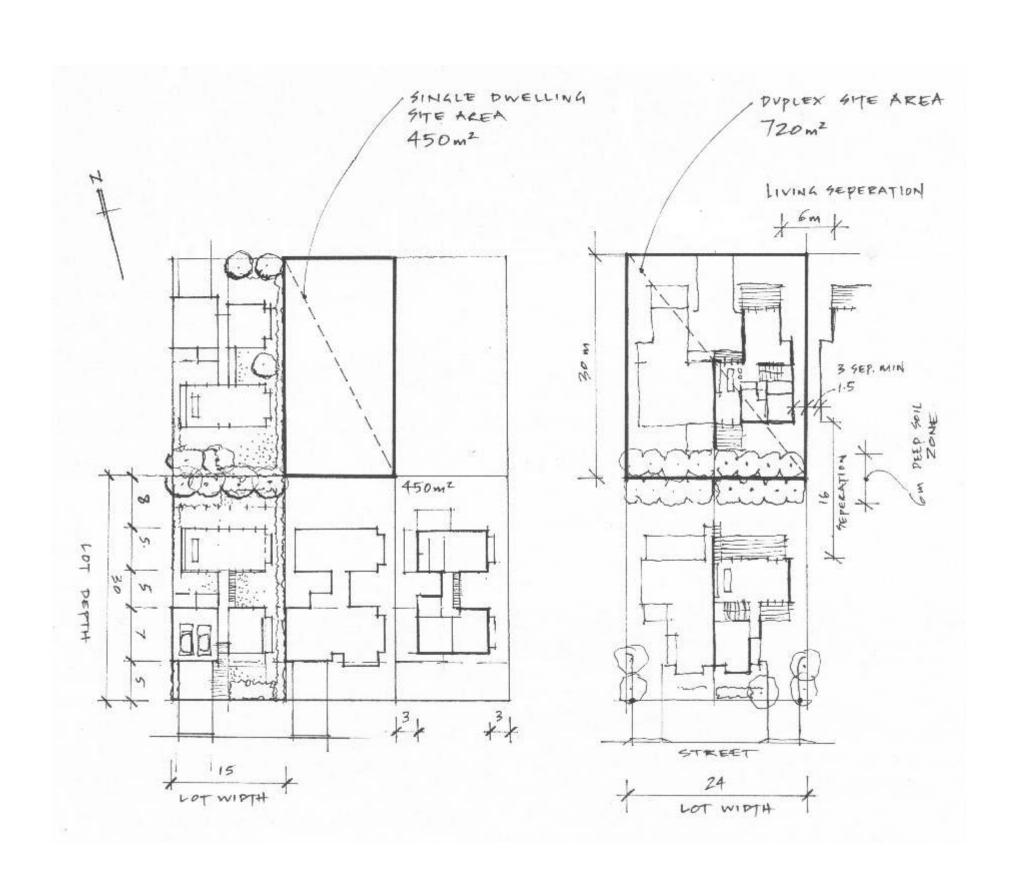





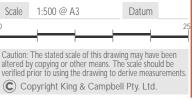

Project Number Drawing Number	13922 / 13974 Typologies	
Designed	DAT	
Drawn	PJS	

DAT

Checked

King & Campbell Pty Ltd