


SCHEDULE - WALL & CEILING LININGS		
LT_11	PLASTERBOARD 13mm SHEETING	MRS-D
LT_15	PLASTERBOARD 13mm SHEETING ON 40mm TOPHAT	
LT_20	FIBRE CEMENT 6mm SHEETING	MRS-F
LT_21	COMPRESSED FIBRE CEMENT 9mm SHEETING	
LT_25	COMPRESSED FIBRE CEMENT 9mm SHEETING ON 40mm TOPHAT	
LT_29	FIBRE CEMENT 6mm SHEETING FLUSH FINISH ON 40mm TOPHAT	
LT_30	FIRE PROTECTIVE GRADE PLASTERBOARD 2x LAYER 13mm	
LT_50	CUSTOM ORB WALL SHEETING	ST_10
	"Colorbond" steel by BlueScope Steel Limited 0.42 BMT - Ultra Range	ST_22
LT_52	CUSTOM ORB WALL SHEETING	ST_23
	"Colorbond" steel by BlueScope Steel Limited 0.42 BMT - Ultra Range	ST_25
	Vertically layed on 40mm tophats	ST_50
LT_53	KLIP-LOK 700 HI-STRENGTH WALL SHEETING	ST_51
	"Colorbond" steel by BlueScope Steel Limited 0.42 BMT - Ultra Range	ST_52
	Vertically layed on 40mm tophats	ST_83
LT_60	RENDER 6mm THICK	ST_85
LT_70	VITRAPANEL 9mm SHEETING ON 40mm TOPHAT	ST_100
LT_105	PLYWOOD 9mm SHEETING EXPRESSED JOINT ON 40mm TOPHAT- AC GRADE	
LT_130	F82 STEEL MESH FIXED SECURELY	

SCHEDULE - ROOF TYPES	
MRS-D	METAL ROOF SHEETING
	Lysaght Klip-lok 700 0.48 BMT Colorbond Surfist finish - Ultra Range
MRS-F	METAL ROOF SHEETING
	Kingspan Roofing Surfist finish - Colorbond Ultra Equivalent Range

SCHEDULE - STRUCTURAL WALL	
ST_10	PARTITION - TYPE 10 - 13mm COMPACT LAMINATE PANEL
ST_22	PARTITION - TYPE 22 - 76mm METAL STUD FRAMING
ST_23	PARTITION - TYPE 23 - 92mm METAL STUD FRAMING
ST_25	PARTITION - TYPE 25 - 150mm METAL STUD FRAMING
ST_50	PARTITION - TYPE 50 - 100 SERIES COMMON BLOCKWALL
ST_51	PARTITION - TYPE 51 - 150 SERIES COMMON BLOCKWALL
ST_52	PARTITION - TYPE 52 - 200 SERIES COMMON BLOCKWALL
ST_83	PARTITION - TYPE 83 - 150mm PRECAST CONCRETE PANEL
ST_85	PARTITION - TYPE 85 - 180mm PRECAST CONCRETE PANEL
ST_100	PARTITION - TYPE 100 - CHAINWIRE




1 PERSPECTIVE VIEW- NORTH EAST

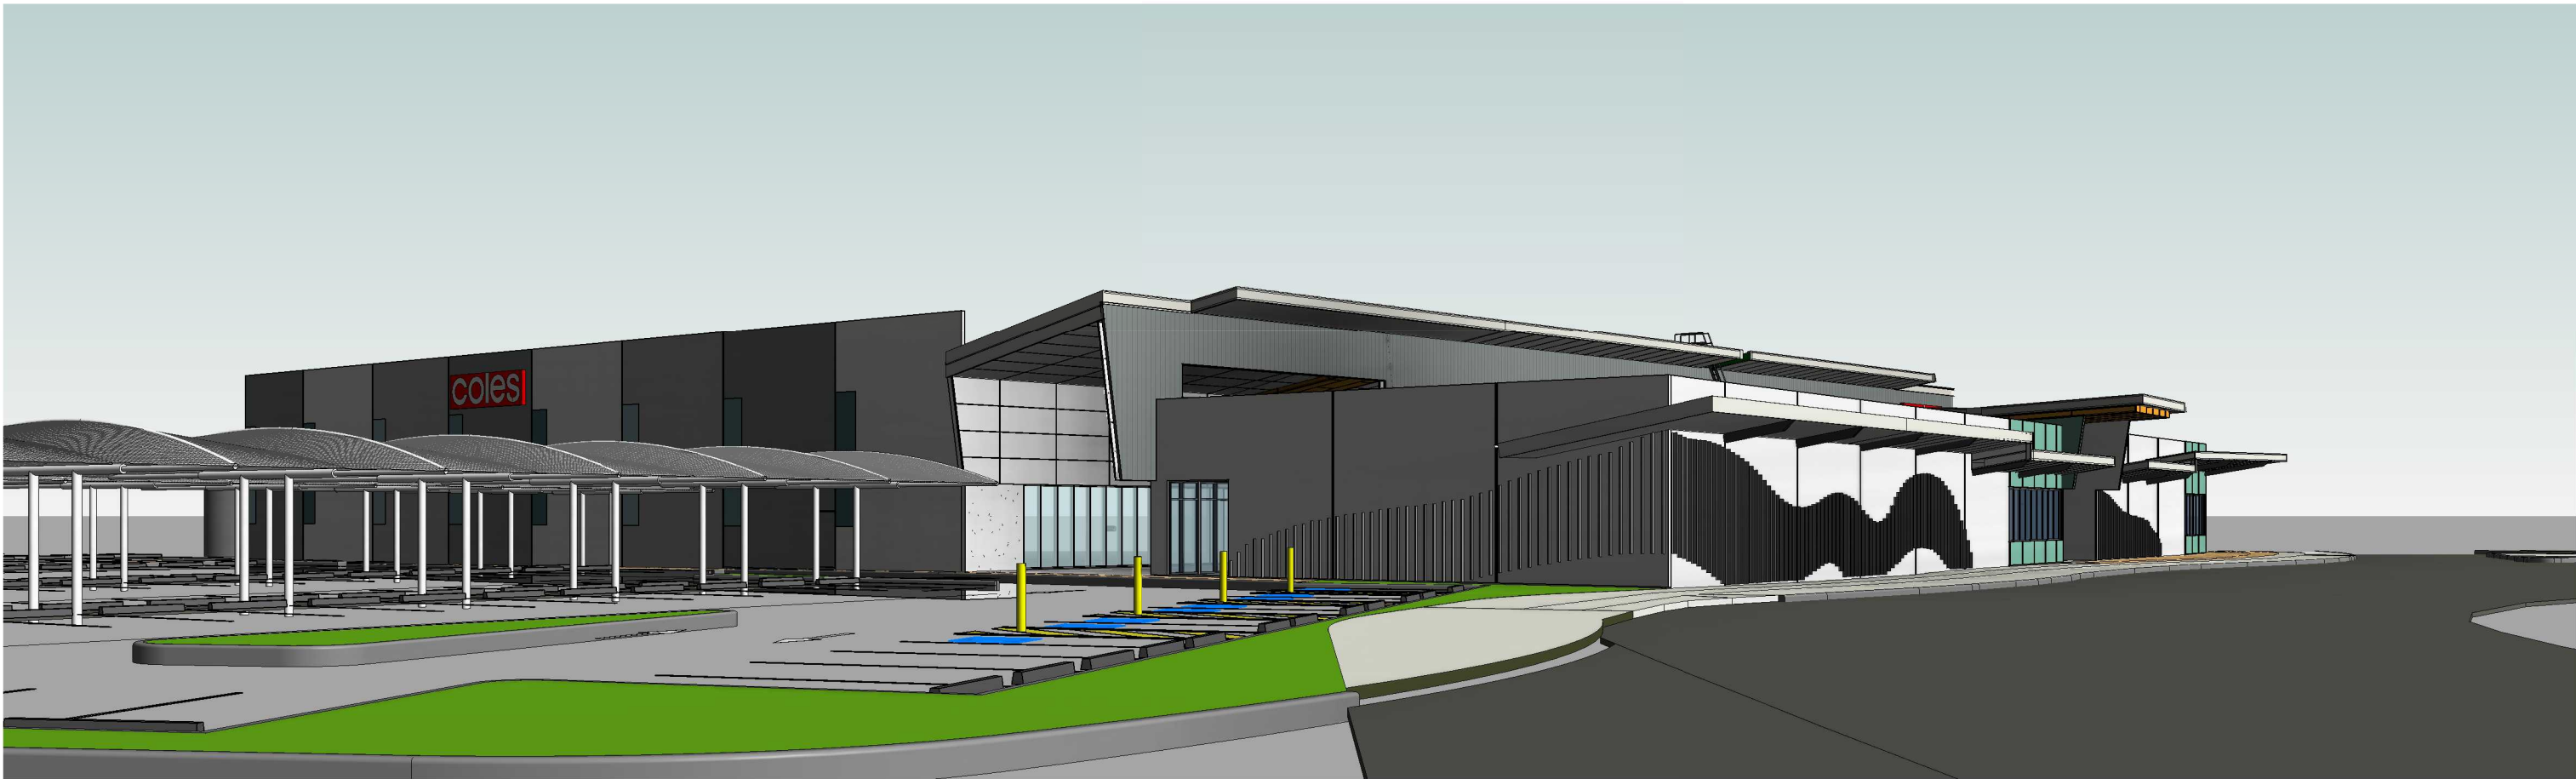

2 PERSPECTIVE VIEW- SOUTH EAST

COLOUR & PAINT SCHEDULE			
Code	Manufacturer	Model	Description
PT_01	Vitragroup	Vitrapanel - Iron Green 874901	
PT_02	Gunnerson	DesignerPly - AA Grade Exterior Hoop Pine	Clear Premium Finish
PT_03	Dulux	Bel Esprit - P32A2	Refer to Dulux DuSpec Casuarina Project id: TBC
PT_04	Dulux	Manorburn - PN2H1	Refer to Dulux DuSpec Casuarina Project id: TBC
PT_05	Dulux	Milton Moon - PG1F2	Refer to Dulux DuSpec Casuarina Project id: TBC
PT_06	Dulux	Timeless Grey - PG1F4	Refer to Dulux DuSpec Casuarina Project id: TBC
PT_07	Dulux	Stained Glass - P32A4	Refer to Dulux DuSpec Casuarina Project id: TBC
PT_08	Dulux	Winter Storm - P32A6	Refer to Dulux DuSpec Casuarina Project id: TBC
PT_09	Dulux	Lexicon Half - PCWF7	Refer to Dulux DuSpec Casuarina Project id: TBC
PT_10	Bluescope Steel	Colorbond® Surfist	
PT_11	Bluescope Steel	Colorbond® Ironstone	
PT_13	Bluescope Steel	Colorbond® Windspray	
PT_15	Dulux	Turquoise Sea - P32B8	Refer to Dulux DuSpec Casuarina Project id: TBC

FLOOR FINISH SCHEDULE					
CODE	MANUFACTURER	MODEL	DESCRIPTION	Image	COMMENTS
ET_01	Boral	Boralstone™ Honed Concrete	Domino		Breezeway. Honed - R10 Slip Resistance
ET_02	Boral	Expose™ Exposed Pebble	Ocean Floor		External walkway. Light Exposure - R11 Slip Resistance
ET_03	Boral	Boralstone™ Honed Concrete	Salt N Pepper		Breezeway. Honed - R10 Slip Resistance. 32Mpa
ET_04	Unknown	Unknown	To match existing adjacent tile		External Paver - R11 Slip Resistance
TL_01	Classic Ceramics	Range: Stones (Mirage) Basaltina Grigia Product Code: SO02 FM	Fiarmata, FM		Public Amenities Floor Size: 150 x 600mm, 3mm grout - colour to match tile

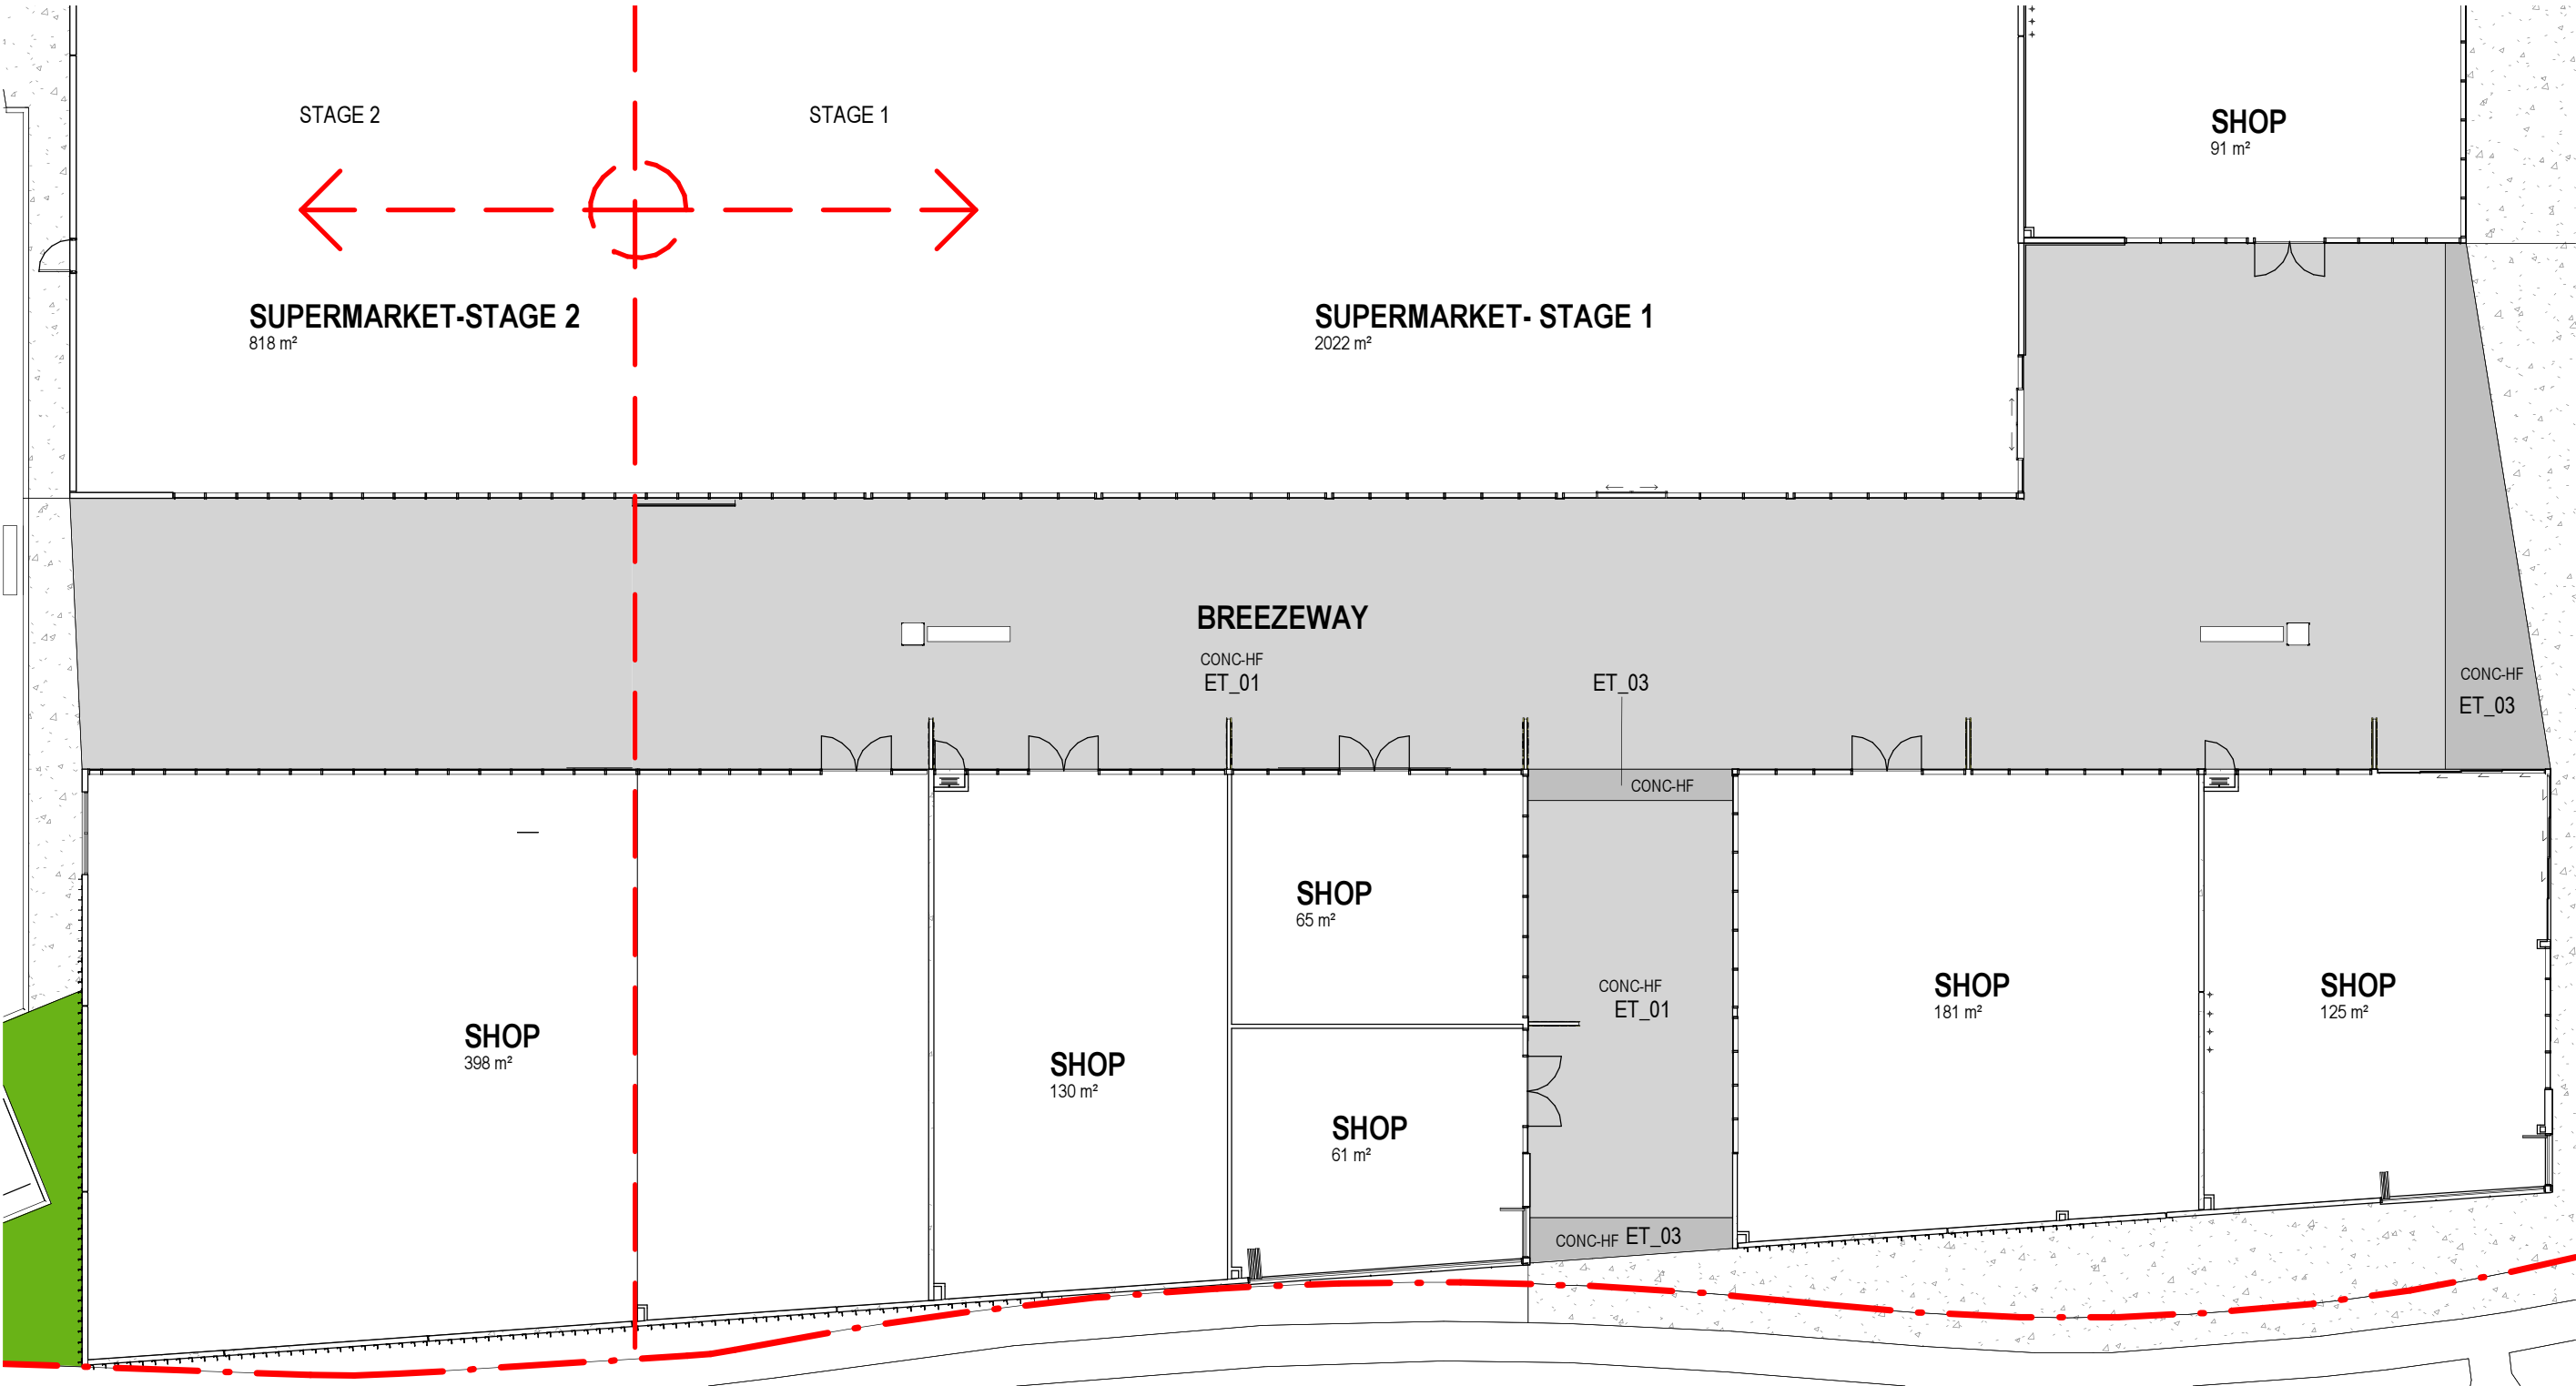

3 PROPOSED HONED FLOOR FINISHES
1 : 200

rev.	date	details	pa.init
A	30/07/2014	REVISED DA ISSUE	CV
B	30/01/2015	MOD 9 ISSUE	CV

ThomsonAdsett accept no responsibility for the usability, completeness or accuracy of data transferred electronically. Recipients should when necessary request a hard copy version for verification. Use figured dimensions in preference to scale. All dimensions to be verified on site.

Copyright
These drawings and designs and the copyright thereof are the property of Thomson Adsett Pty Ltd and must not be used, retained or copied without the written permission of Thomson Adsett Pty Ltd. A.B.N. 76 105 314 654. Trading as ThomsonAdsett.

ThomsonAdsett

architecture | urban design | interiors

128 Robertson Street
Fortitude Valley

Phone: (07) 3840 9999
Fax: (07) 3252 1201
Email: bne@thomsonadsett.com

PO Box 2195
Fortitude Valley BC Q 4006

www.thomsonadsett.com

project

CASUARINA TOWN CENTRE

CASUARINA WAY, NSW

CONSOLIDATED PROPERTIES GROUP

client

PROPOSED FINISHES

sheet

date: 18/07/2014
scale: 1 : 200
drawn: GD
checked: CV
verified: CV

14.0121.17	A013	B
project_no.	sheet_no.	revision