



NSW GOVERNMENT
Planning

Issued under the Environmental Planning and Assessment Act 1979


Approved Section 75W Modification Application

No. 13 granted on the 30.10.13

in respect to MP 10-0177

Signed MB


Sheet No. 6 of 7

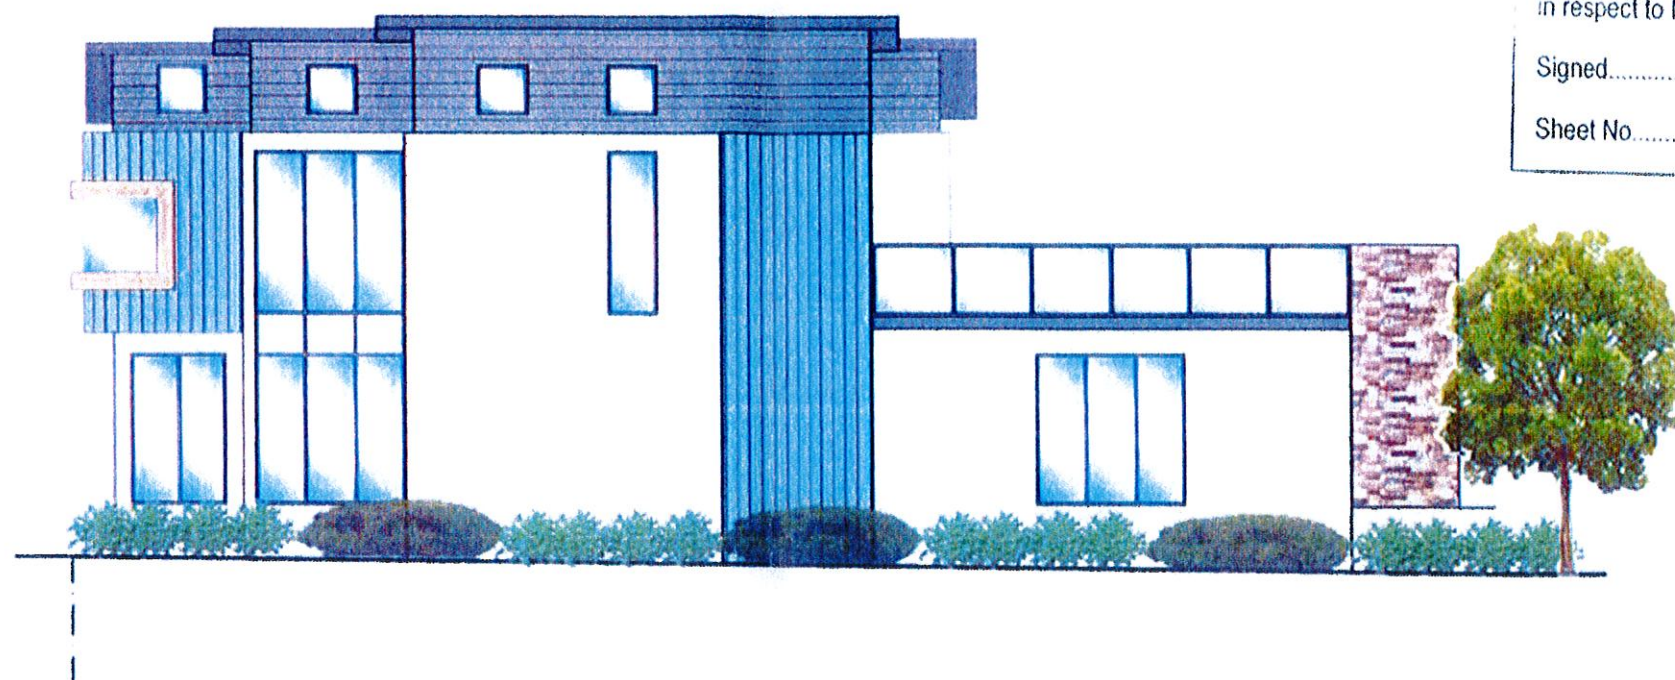

P1 Paint Finish
Dulux Balsa Stone
P15D3




P2 Paint Finish
Dulux Stepney
PG2.C4

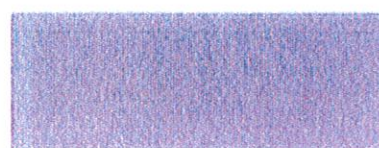

P3 Paint Finish
Dulux Antique White
PCWE7


P4 Paint Finish
Dulux Blue Balm
PG1.C2

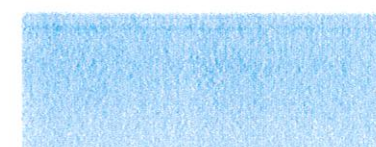

SST Stacked Stone
Decor - Bisque



PC1 Powder Coat
Notre Dame
36672 - Duralloy

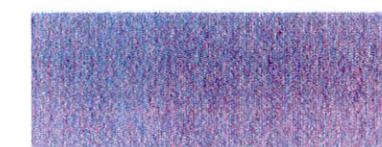

Schedule of Finishes: Child Care Centre

Lot 502 Macpherson Street, Warriewood

architex

architects and planners



NSW GOVERNMENT
Planning

Issued under the Environmental Planning and Assessment Act 1979


Approved Section 75W Modification Application

No. 13 granted on the 30.10.13

in respect to MP 10-0177

Signed MB


Sheet No. 7 of 7

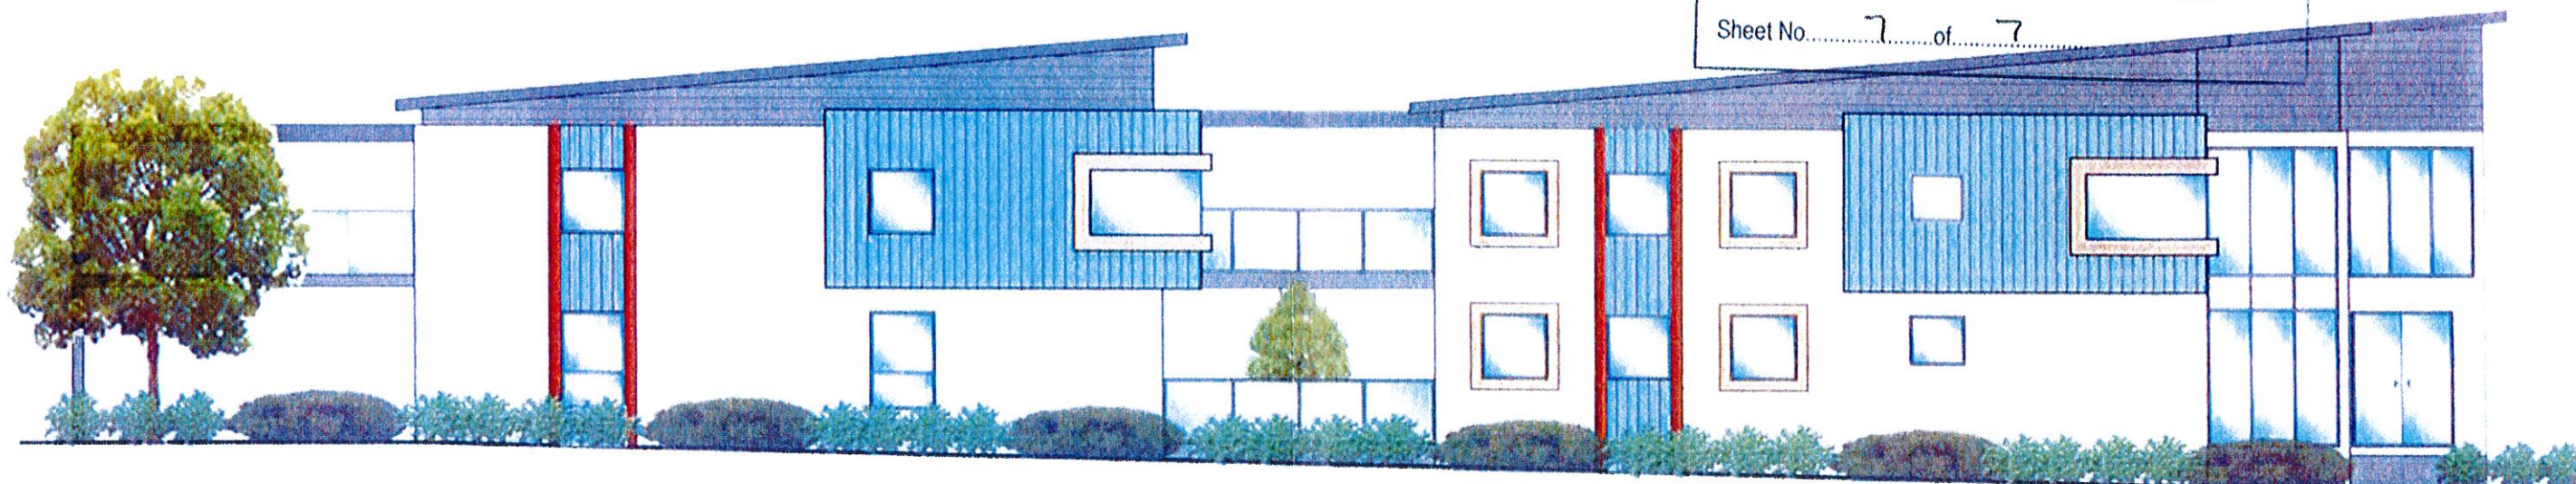

P1 Paint Finish
Dulux Balsa Stone
P15D3



P2 Paint Finish
Dulux Stepney
PG2.C4

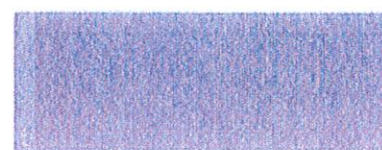

P3 Paint Finish
Dulux Antique White
PCWE7


P4 Paint Finish
Dulux Blue Balm
PG1.C2



P5 Paint Finish
Dulux Fluorescent
Fire P07.E9



PC1 Powder Coat
Notre Dame
36672 - Duralloy

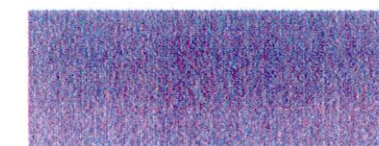


Schedule of Finishes: Child Care Centre


Lot 502 Macpherson Street, Warnewood

architex
architects and planners

PROPOSED COLOUR SCHEME

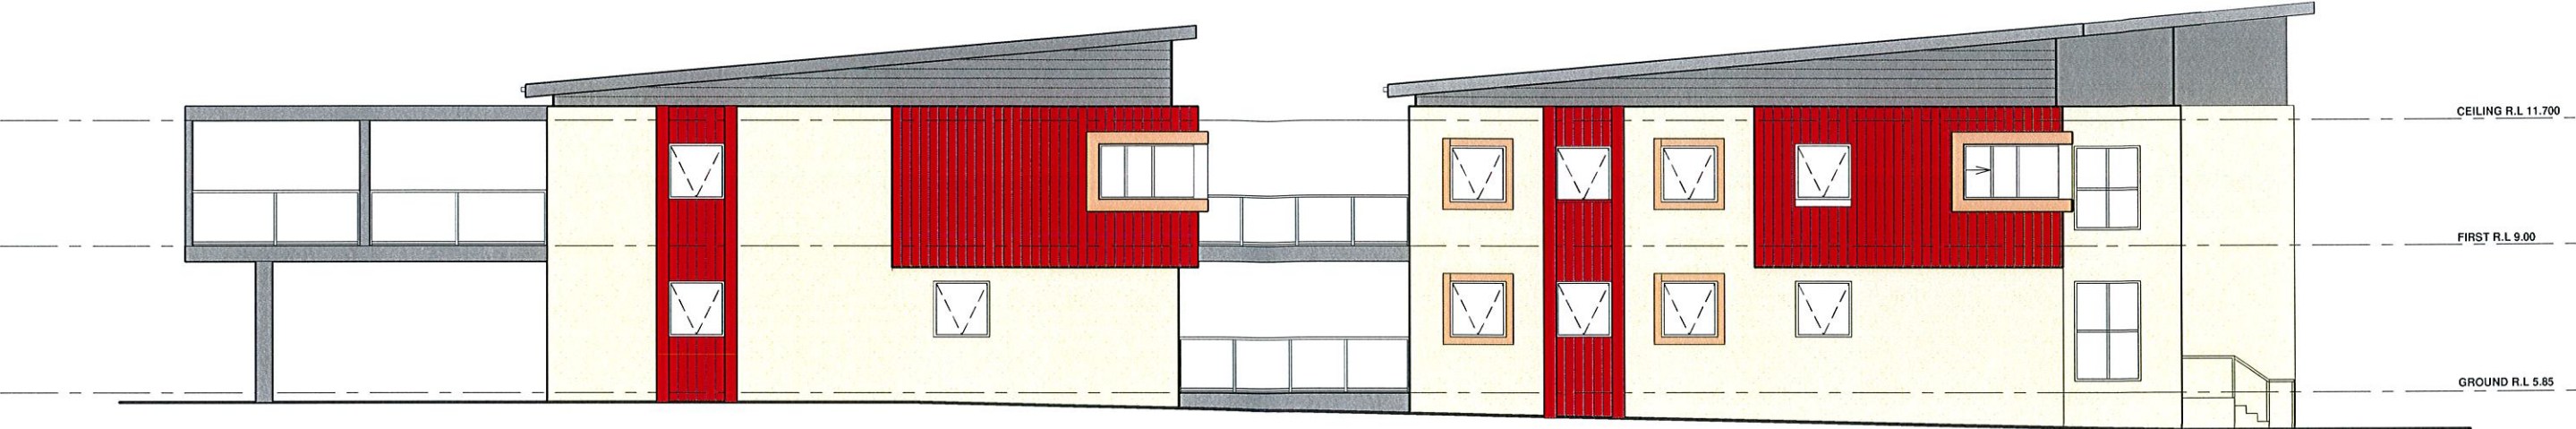

 **SOUTHERN ELEVATION**
Scale: 1:100

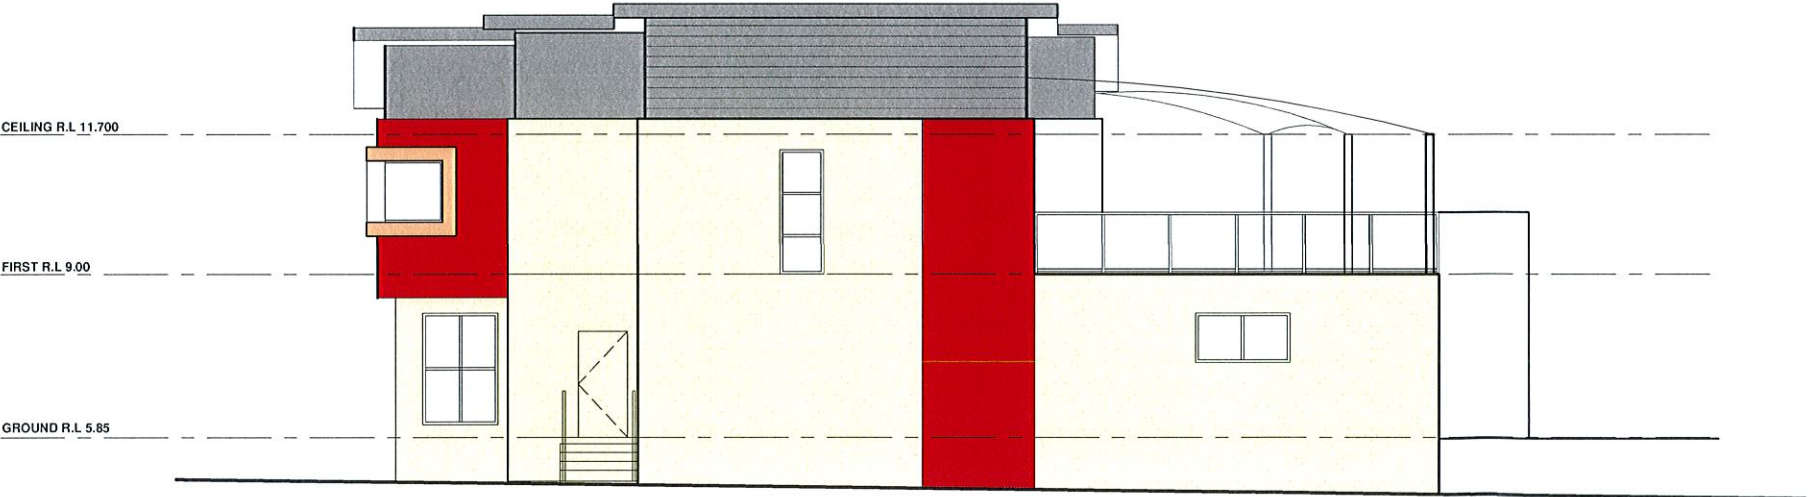

 **EASTERN ELEVATION**
Scale: 1:100