

O'HANLON
DESIGN
Pty Limited

LANDSCAPE ARCHITECTS

60 Gladstoneville Road Tel. 9516 5853 Hunters Hill NSW 2110 Fax 9516 4179 email ooh@ooh.nsl.au

KEEPIT DAM UPGRADE

Lake Keepit State Park, Tamworth

SLOPE ANALYSIS

LEGEND:

 **SLOPE 10 TO 30%**

 **SLOPE > 30%**

**SLOPE 0 - 10%
EVERYTHING ELSE**

SCALEBAR (km)



DRAWING TITLE


**FIGURE 3:
SLOPE
ANALYSIS**

JOB NUMBER DRAWING NUMBER ISSUE

792 03 C


DRAWN BY KO

DATE SEPT 2006

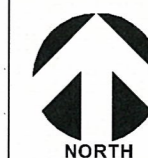

SEPT 06	FINAL VISUAL IMPACT ASSESSMENT	C
AUG 06	2ND DRAFT	B
AUG 06	DRAFT VISUAL IMPACT ASSESSMENT	A
DATE	REVISION	ISSUE

JANE O'HANLON
O'HANLON DESIGN - DIRECTOR
ALA REGISTRATION NO. 395

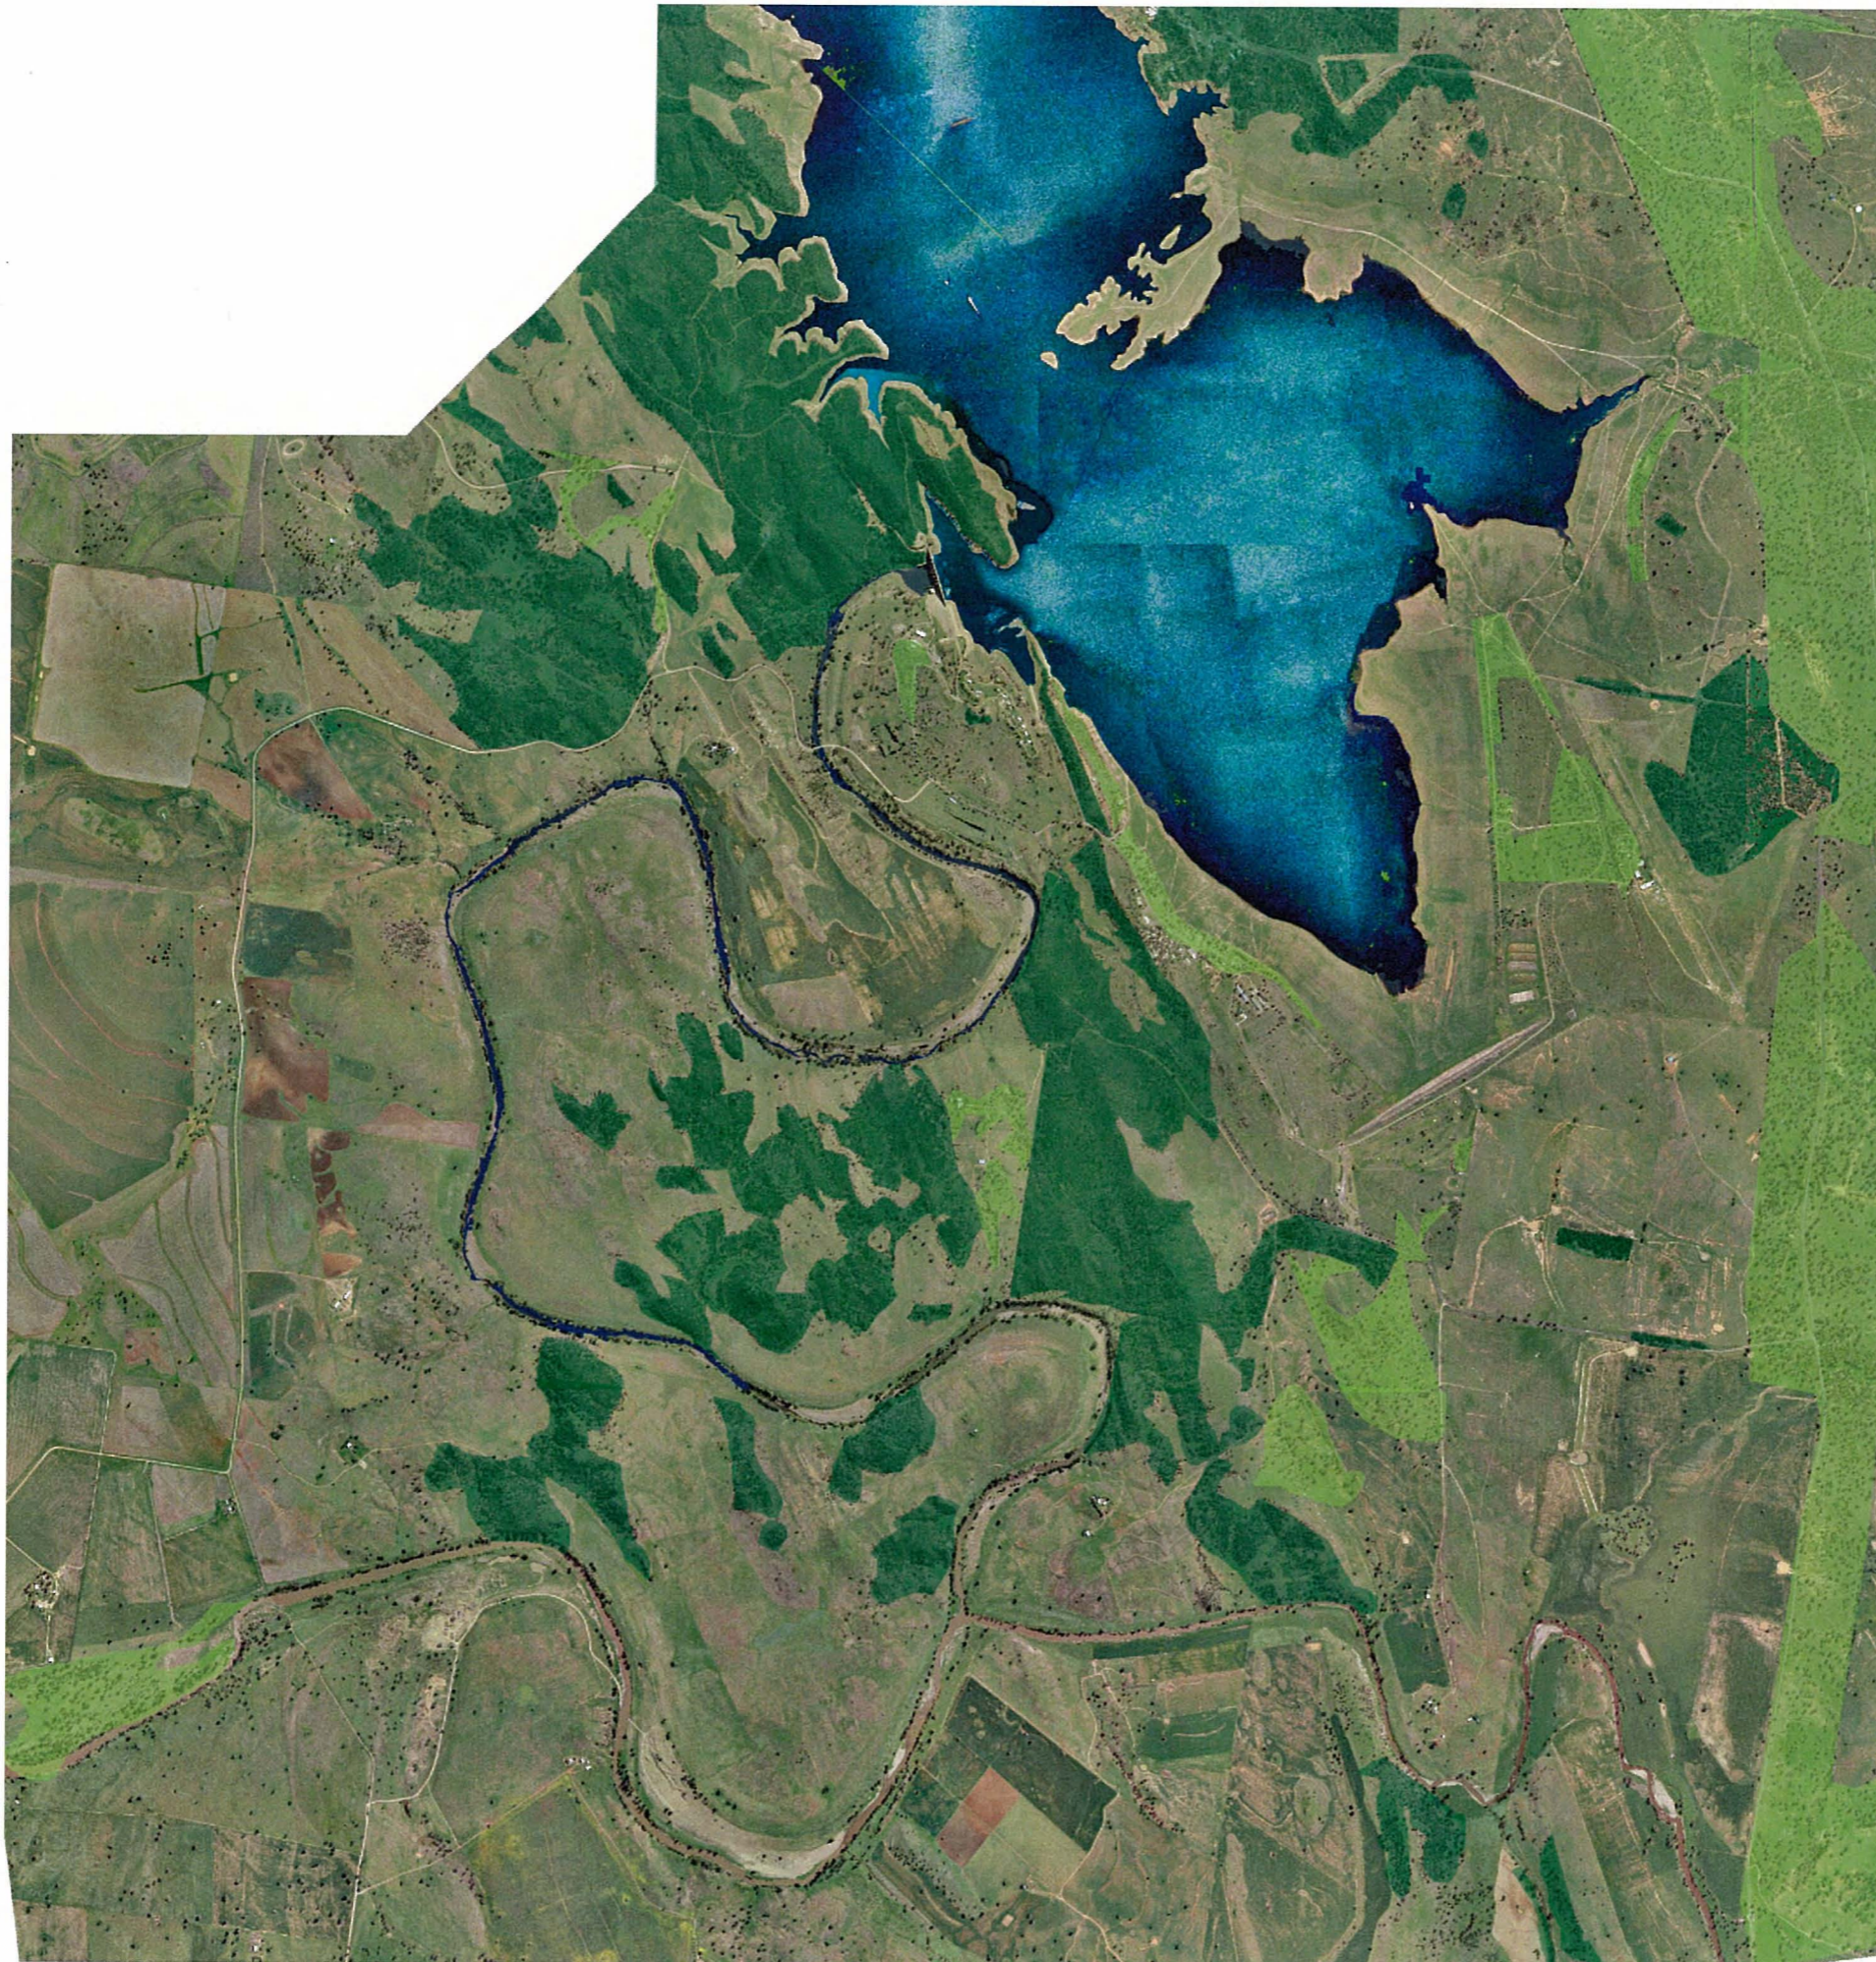

O'HANLON
DESIGN
Pty Limited

LANDSCAPE ARCHITECTS

60 Gladstone Road, Hunters Hill NSW 2110
Tel: 9515 5853 Fax: 9515 4179 email: ooh@ooh.net.au

KEEPIT DAM UPGRADE

Lake Keepit State Park, Tamworth

**WATER &
VEGETATION**

LEGEND:



WATER BODIES:
Lake & River



**DENSE NATURAL
VEGETATION**



**SCATTERED
NATURAL
VEGETATION**

SCALEBAR (km)



DRAWING TITLE

**FIGURE 4:
WATER &
VEGETATION**

JOB NUMBER DRAWING NUMBER ISSUE

792 04 C


DRAWN BY KO

DATE SEPT 2006



SEPT 06	FINAL VISUAL IMPACT ASSESSMENT	C
AUG 06	2ND DRAFT	B
AUG 06	DRAFT VISUAL IMPACT ASSESSMENT	A
DATE	REVISION	ISSUE

JANE O'HANLON
O'HANLON DESIGN - DIRECTOR
AILA REGISTRATION NO. 395

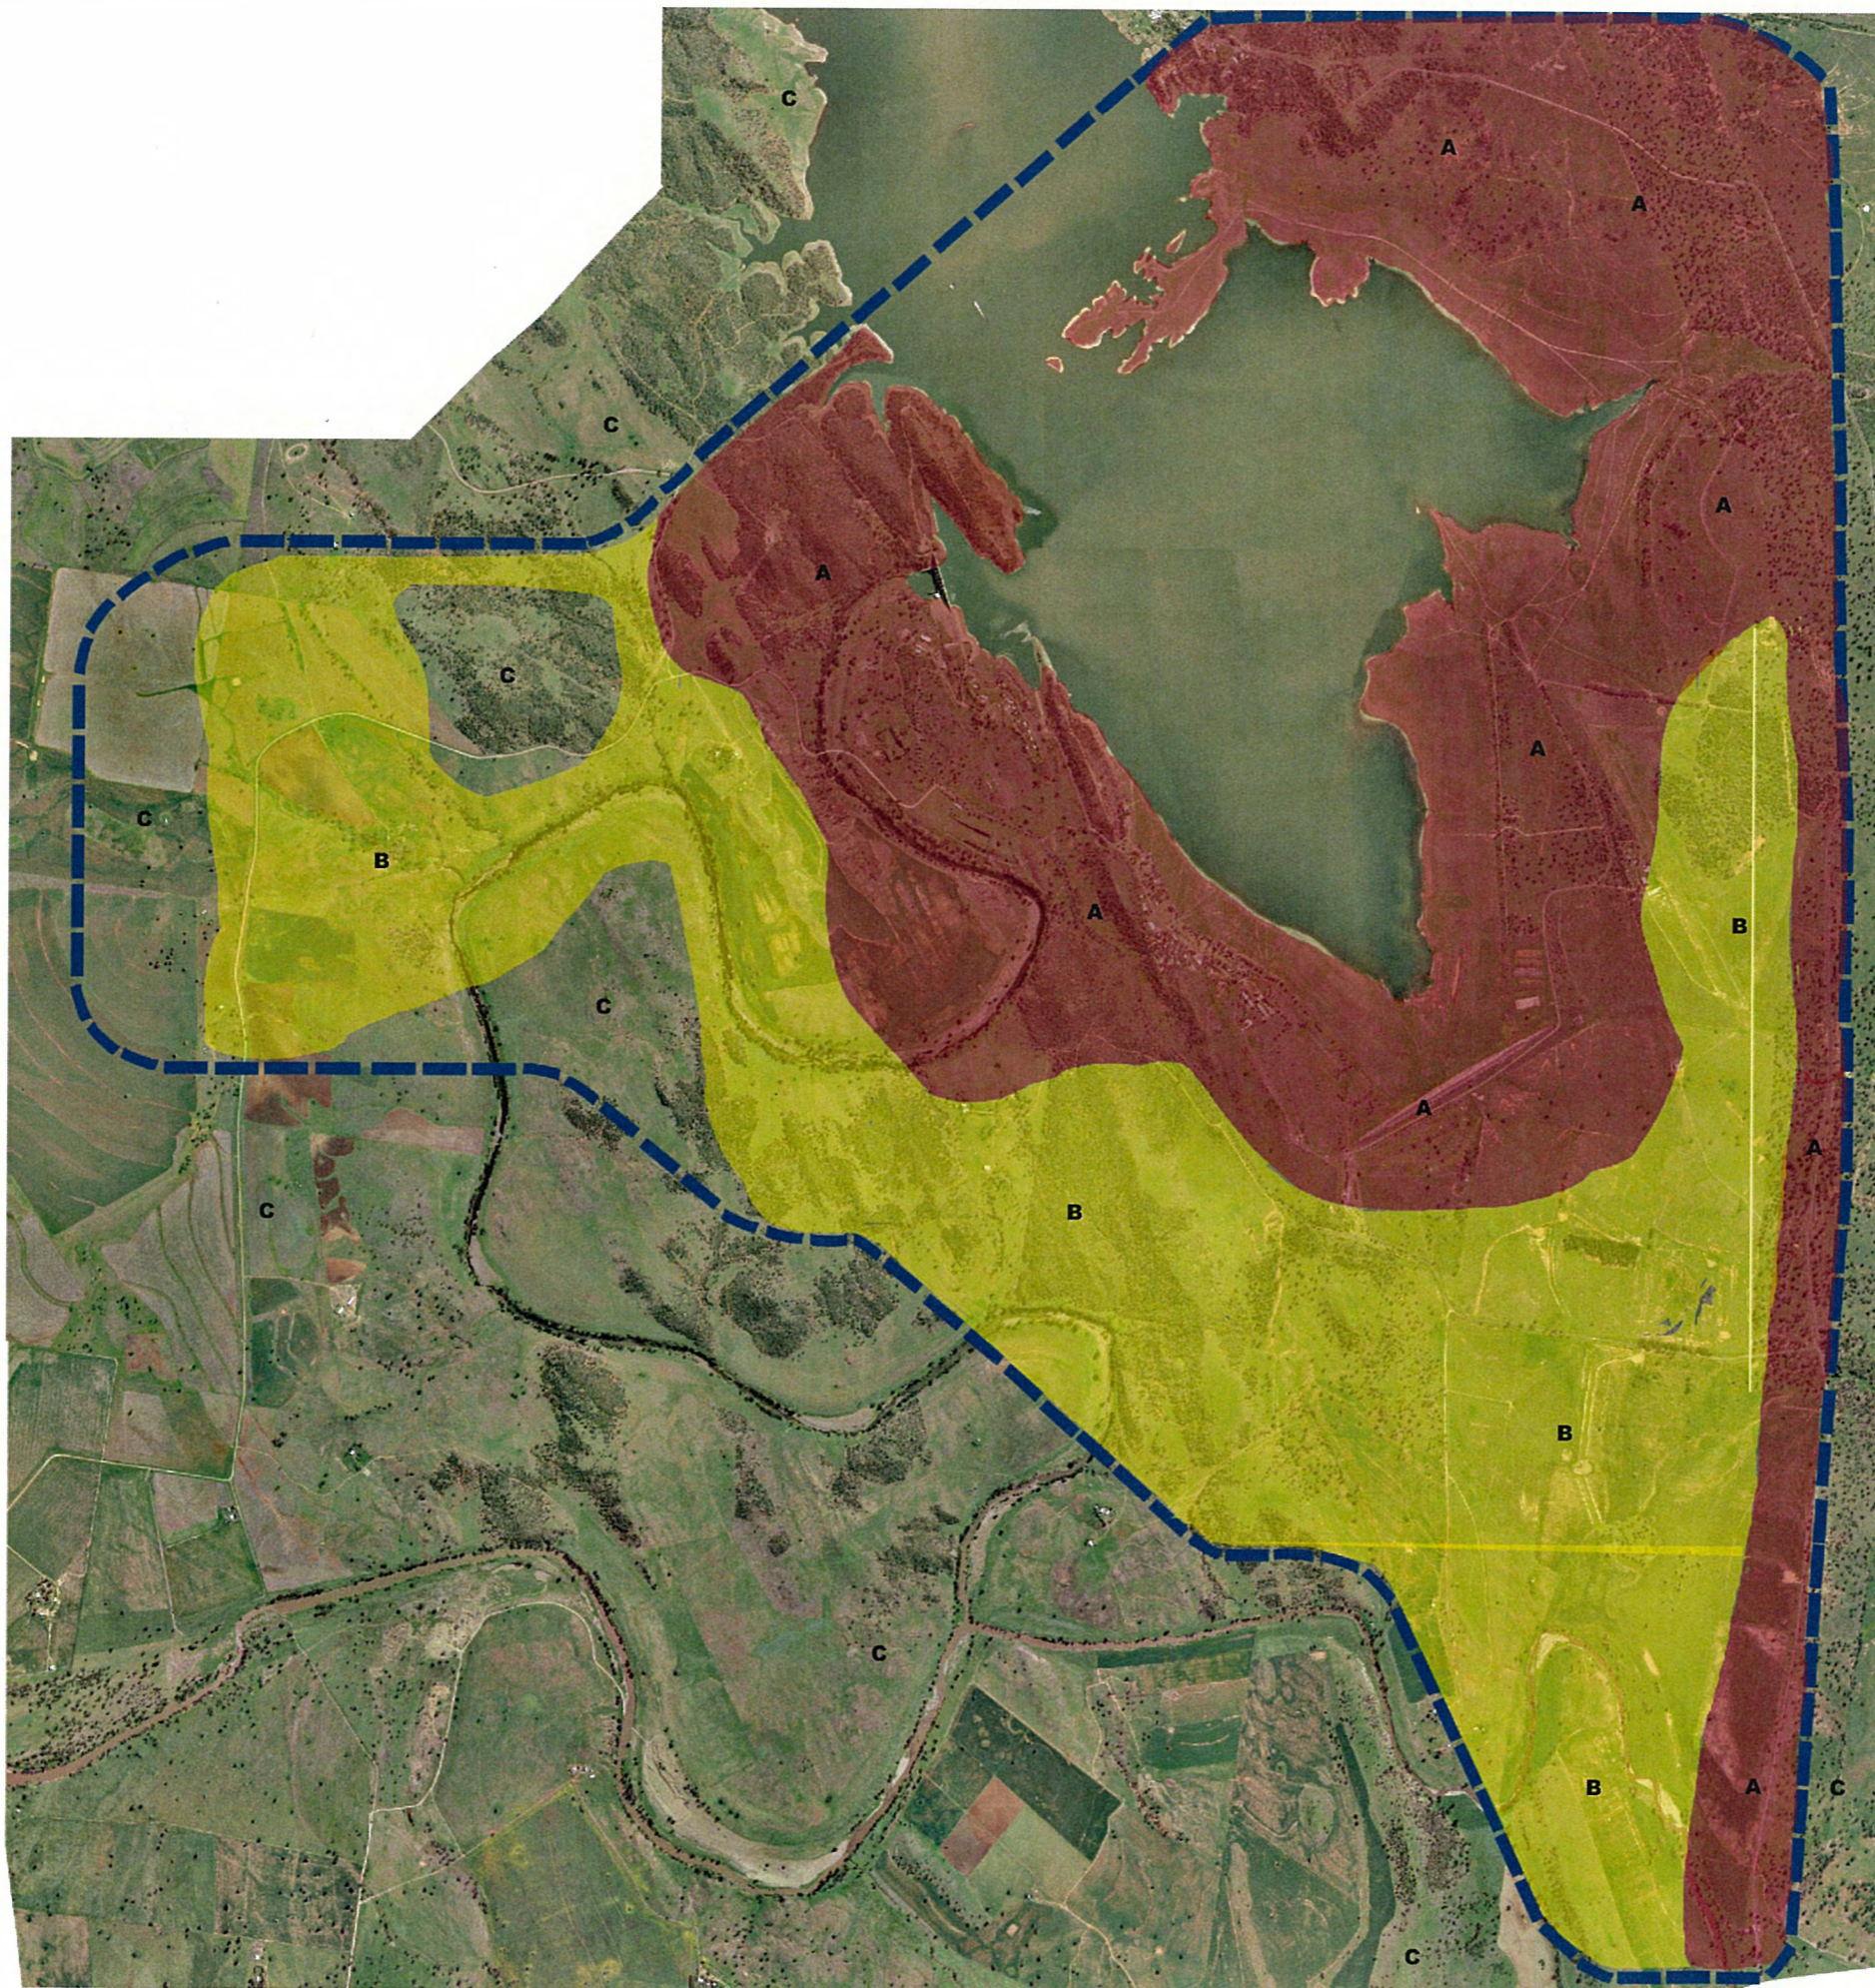

O'HANLON
DESIGN
Pty Limited

LANDSCAPE ARCHITECTS

60 Gladstone Road, Hunters Hill NSW 2110
Tel: 9916 5883 Fax: 9916 4179 email: ooh@ooh.net.au

KEEPIT DAM UPGRADE

Lake Keepit State Park, Tamworth

**SCENIC QUALITY
LEGEND:**

 **LMZ-A: AREA OF HIGH CONCERN FOR SCENIC QUALITY**

 **LMZ-B: AREA OF MODERATE CONCERN FOR SCENIC QUALITY**

(Uncoloured)
LMZ-C: AREA OF LOW CONCERN FOR SCENIC QUALITY

 **STUDY AREA (SHOWN DASHED)**

SCALEBAR (km)



DRAWING TITLE


**FIGURE 5:
SCENIC
QUALITY**

JOB NUMBER DRAWING NUMBER ISSUE

792 05 C

DRAWN BY **KO**

DATE **SEPT 2006**

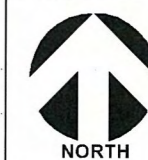

SEPT 06	FINAL VISUAL IMPACT ASSESSMENT	C
AUG 06	2ND DRAFT	B
AUG 06	DRAFT VISUAL IMPACT ASSESSMENT	A
DATE	REVISION	ISSUE

JANE O'HANLON
O'HANLON DESIGN - DIRECTOR
AILA REGISTRATION NO. 395