


Existing/proposed George Street entrance & section



Existing George Street

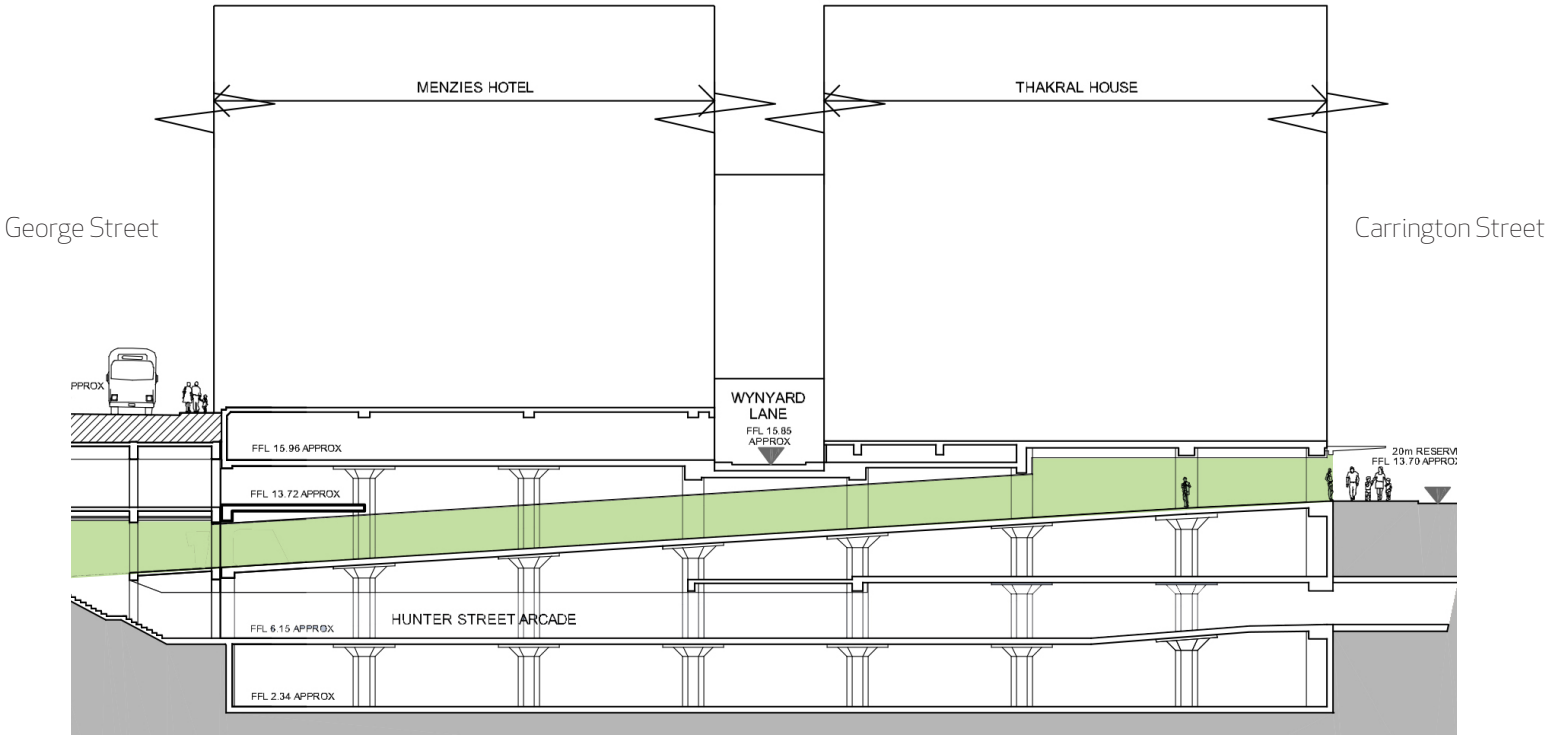


Existing Transit Hall section

 = Transit Hall



Proposed George Street render

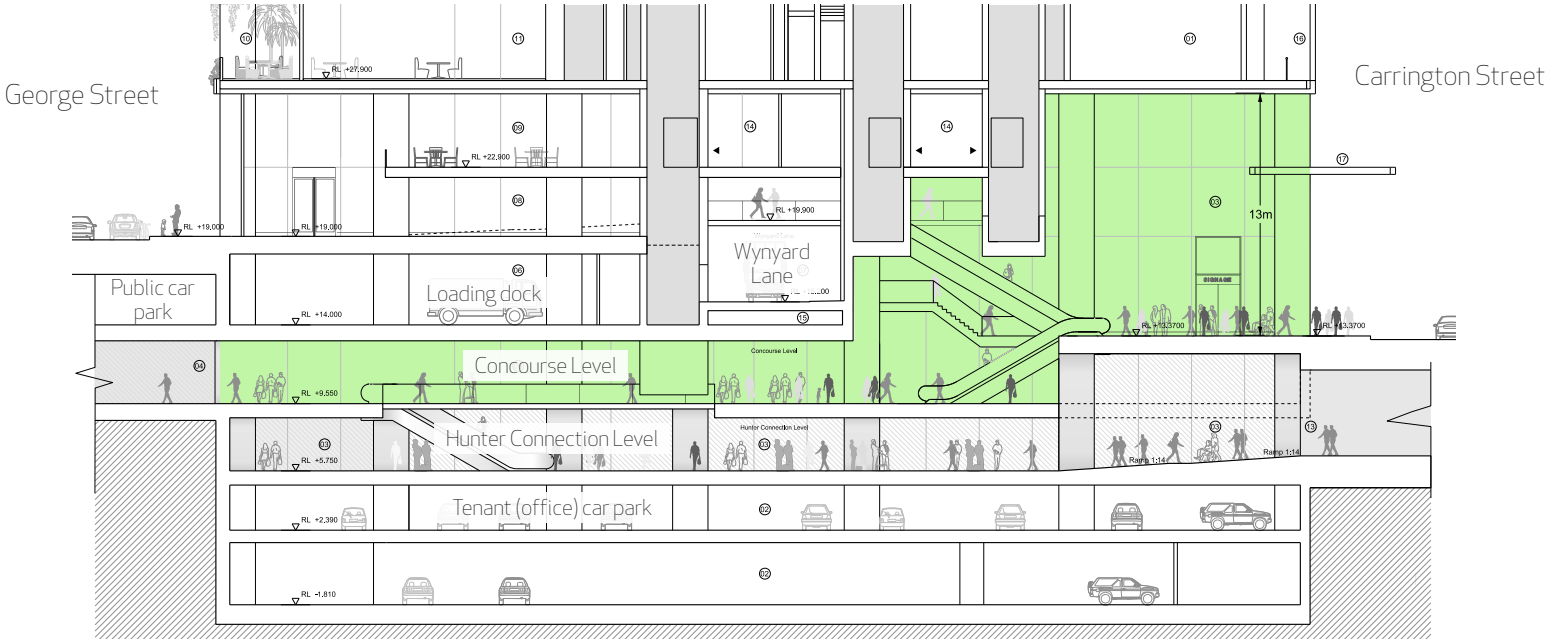


Proposed Transit Hall section

 = Transit Hall




Existing concourse

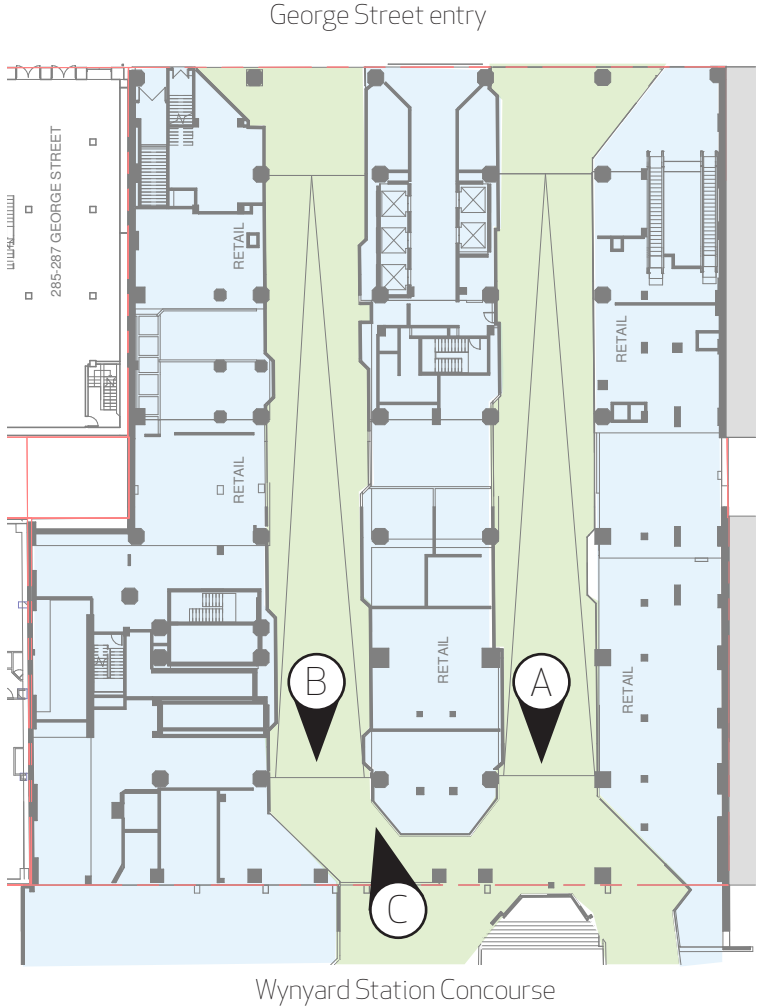



Proposed concourse

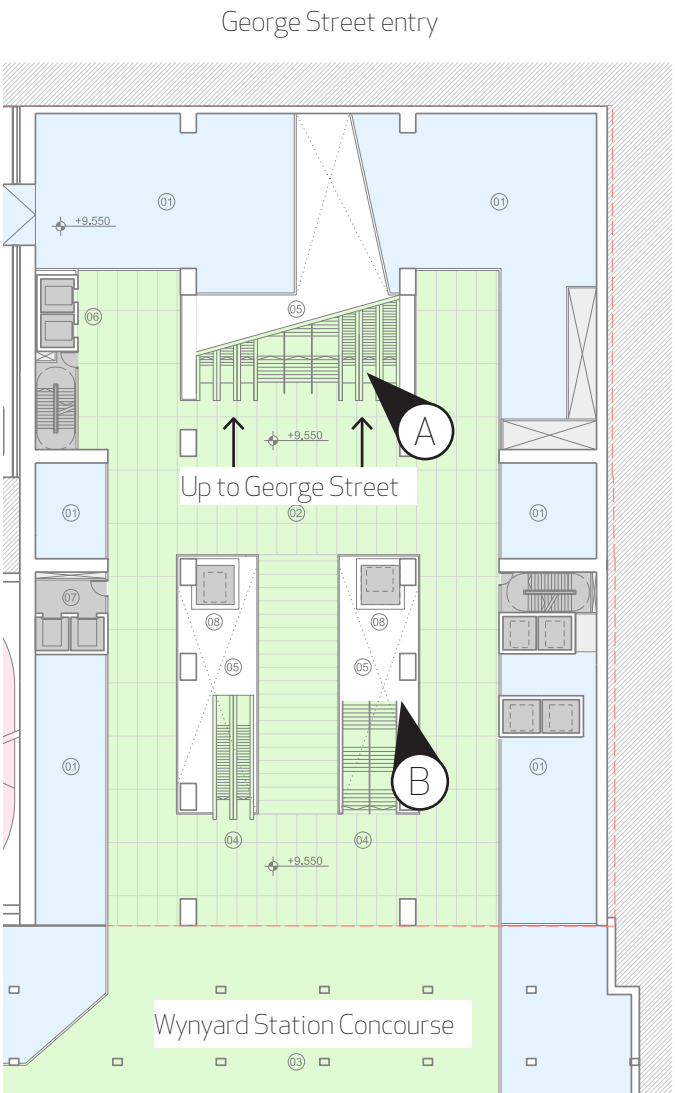

Proposed Concourse Level plan