


DARLING WALK  
EXTENT OF DEVELOPMENT  
FOOTPRINT AND BUILDING FOOTPRINT

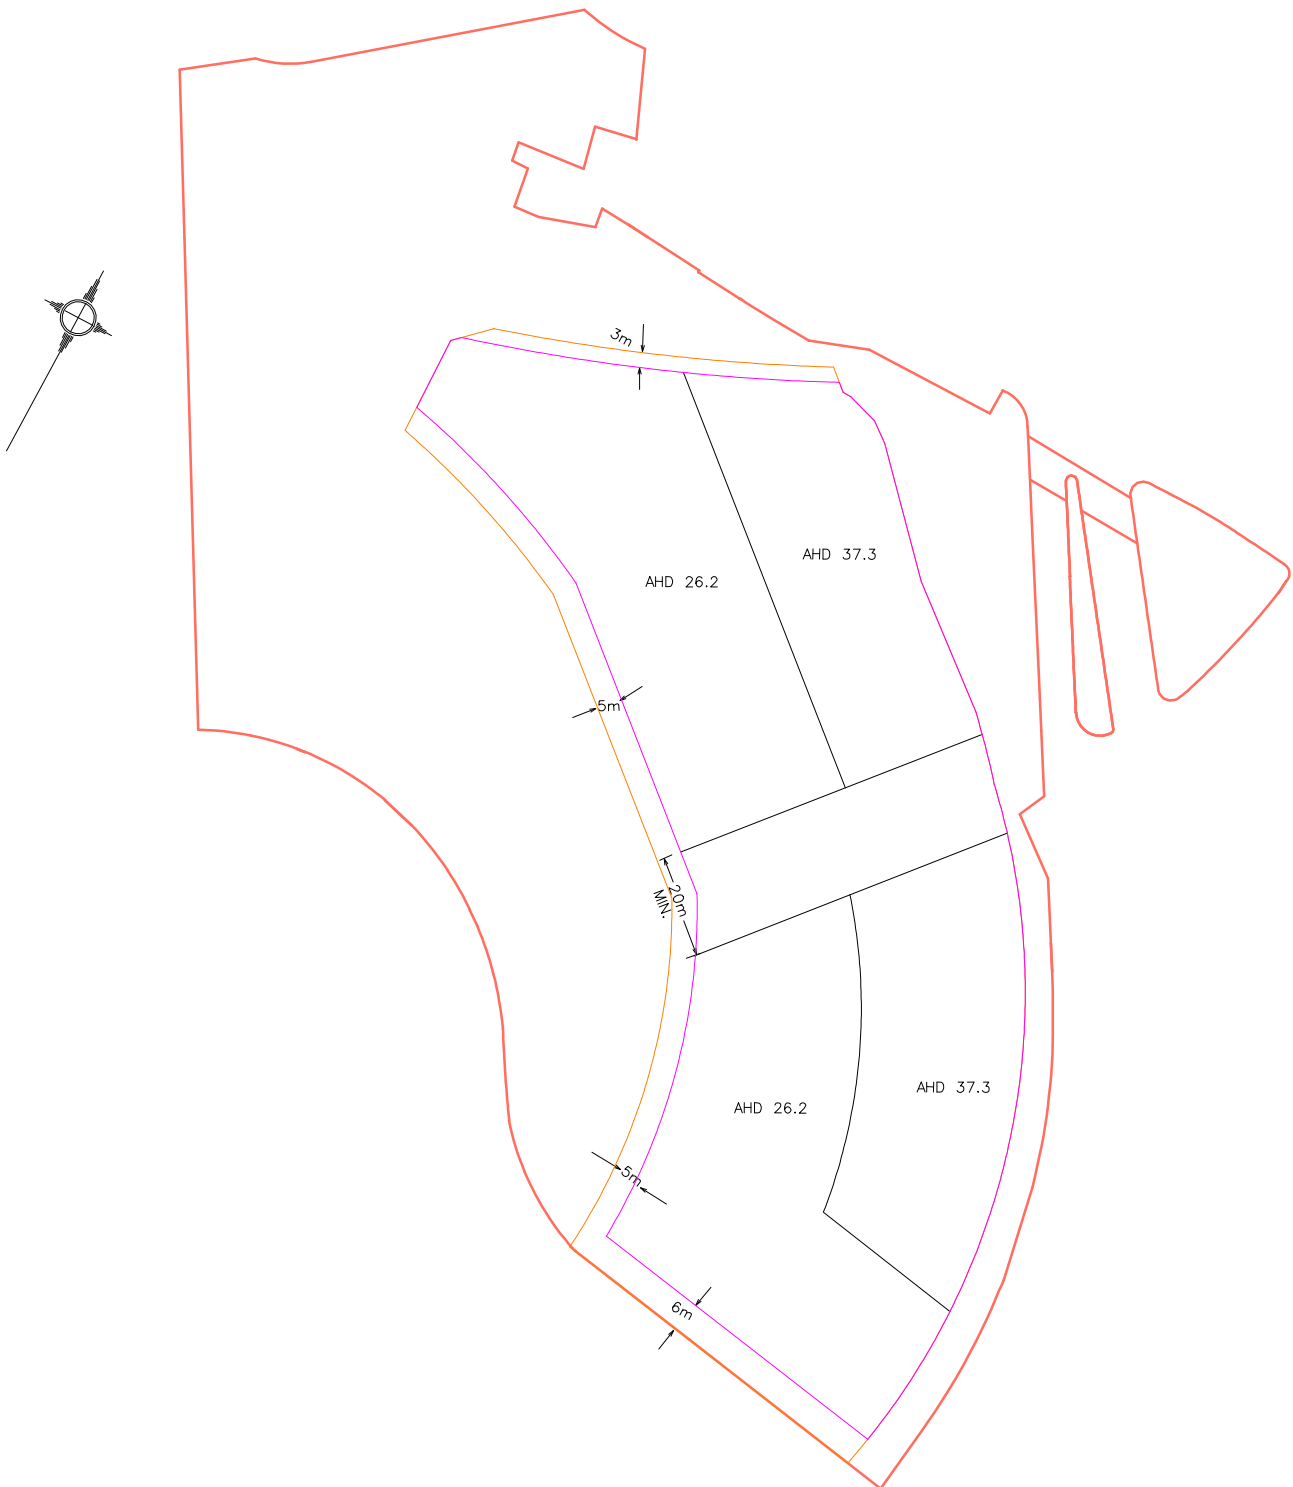

— DENOTES SITE PLAN  
— DENOTES DEVELOPMENT FOOTPRINT  
— DENOTES BUILDING FOOTPRINT

RYGATE & COMPANY PTY. LTD.  
P.W. RYGATE & WEST (Est. 1893)  
CONSULTING SURVEYORS

Plan Reference Number DW 003

29TH OCTOBER 2007