


SCALE 1:200 HORIZONTAL
1:200 VERTICAL
BRIDGE 2 LONGITUDINAL SECTION

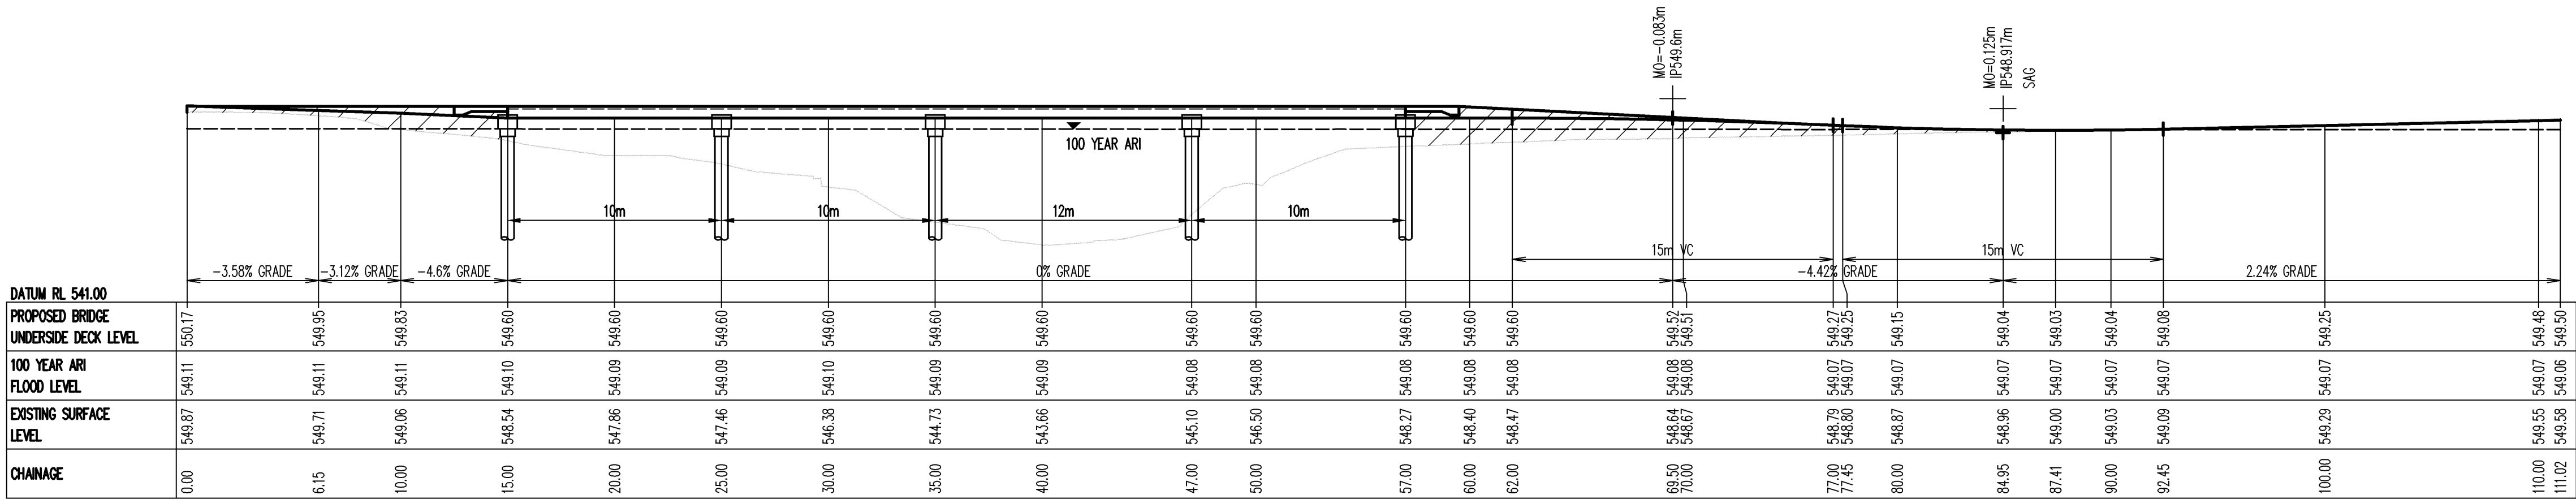

BRIDGE 1 LONGITUDINAL SECTION
SCALE 1:200 HORIZONTAL
1:200 VERTICAL

NOTES

THIS DRAWING IS THE COPYRIGHT OF TAYLOR THOMSON WHITTING ENGINEERS. NO REPRODUCTION WITHOUT PERMISSION. UNLESS NOTED OTHERWISE THIS DRAWING IS **NOT FOR CONSTRUCTION**. ALL DIMENSIONS AND LEVELS ARE TO BE CHECKED ON SITE PRIOR TO THE COMMENCEMENT OF WORK. INFORM TAYLOR THOMSON WHITTING OF ANY DISCREPANCIES FOR CLARIFICATION BEFORE PROCEEDING WITH WORK. DRAWINGS ARE NOT TO BE SCALED. USE ONLY FIGURED DIMENSIONS. REFER TO CONSULTANT DOCUMENTATION FOR FURTHER INFORMATION.

KEY PLAN

LEGEND

P7

ISSUE FOR COORDINATION

JW

SB

03.11.06

P6

ISSUE FOR INFORMATION

JW

SB

16.10.06

P5

ISSUE FOR COORDINATION

JW

SB

13.10.06

P4

ISSUE FOR INFORMATION

JW

SB

10.10.06

P3

PRELIMINARY

KH

SB

15.09.06

P2

PRELIMINARY

KH

SB

10.02.06

P1

PRELIMINARY

KH

SB

18.08.05

No.

Revision Description

Draft / Eng

Date

PROJECT ARCHITECTS

LEVEL 11 540 CROWN STREET SURRY HILLS NSW 2010
T 02 9690 2855 F 02 9690 2411

NOMINATED ARCHITECT:

Nicholas Turner 6695

DLG QUALITY ENDORSED COMPANY ISO 9001:2000 LICENCE NUMBER 4168

CLIENT

Emirates - Sydney
Level 9, 1 York Street
Sydney, NSW 2000
T 02 9260 9788
F 02 9260 9722

PROJECT MANAGER

Clifton Conroy Group Pty Ltd
Level 18, Clifton Centre
Sydney, NSW 2000
T 02 9287 2193
F 02 9287 2188

PLANNER

Urban and
Level 16, 60 Castlereagh Street
Sydney, NSW 2000
T 02 9223 9900
F 02 9223 0960

STRUCTURAL / CIVIL ENGINEER

Taylor Thomson Whitting
48 Chandon Street
St Leonards, NSW 2065
T 02 9439 7288
F 02 9439 3140

HYDRAULIC ENGINEER / FIRE SERVICE

Steve Paul & Partners Pty Ltd
Level 3, 432 Kent Street
Sydney, NSW 2000
T 02 9261 1300
F

MECHANICAL ENGINEERS

Baswell Consulting Engineers
Level 11, 44 Market Street
Sydney, NSW 2000
T 02 9667 5577
F 02 9694 0677

ELECTRICAL ENGINEERS

Wood & Greve Engineers Pty Ltd
Unit 2, 33 Ryde Road
Pymble, NSW 2073
T 02 9444 7000
F 02 9444 7100

LANDSCAPE ARCHITECTS

Conrad
62-68 William Street
East Sydney, NSW 2011
T 02 8244 6800
F 02 8244 6988

QUANTITY SURVEYOR

Donald Carl Watts Corke
Level 6, 77 Berry Street
North Sydney, NSW 2060
T 02 9622 4500
F 02 9622 9017

INTERIOR DESIGN CONSULTANT

Chelinda Sternik
30 Boroona Street
Ruslem, NSW 2016
T 02 9318 2627
F 02 9318 2151

EMIRATES LUXURY RESORT
WOLGAN VALLEY, NEW SOUTH WALES

Drawing Title

BRIDGE SECTIONS SHEET

PRINT DATE

NORTH

DRAWN

RV

CHK

SCALE

@ A1 1:750 APPROX

@ A3

STATUS

For Information Only

JOB NO.

051349

DWG NO.

C20

P7