


BRIDGE 2  
SCALE 1: 200

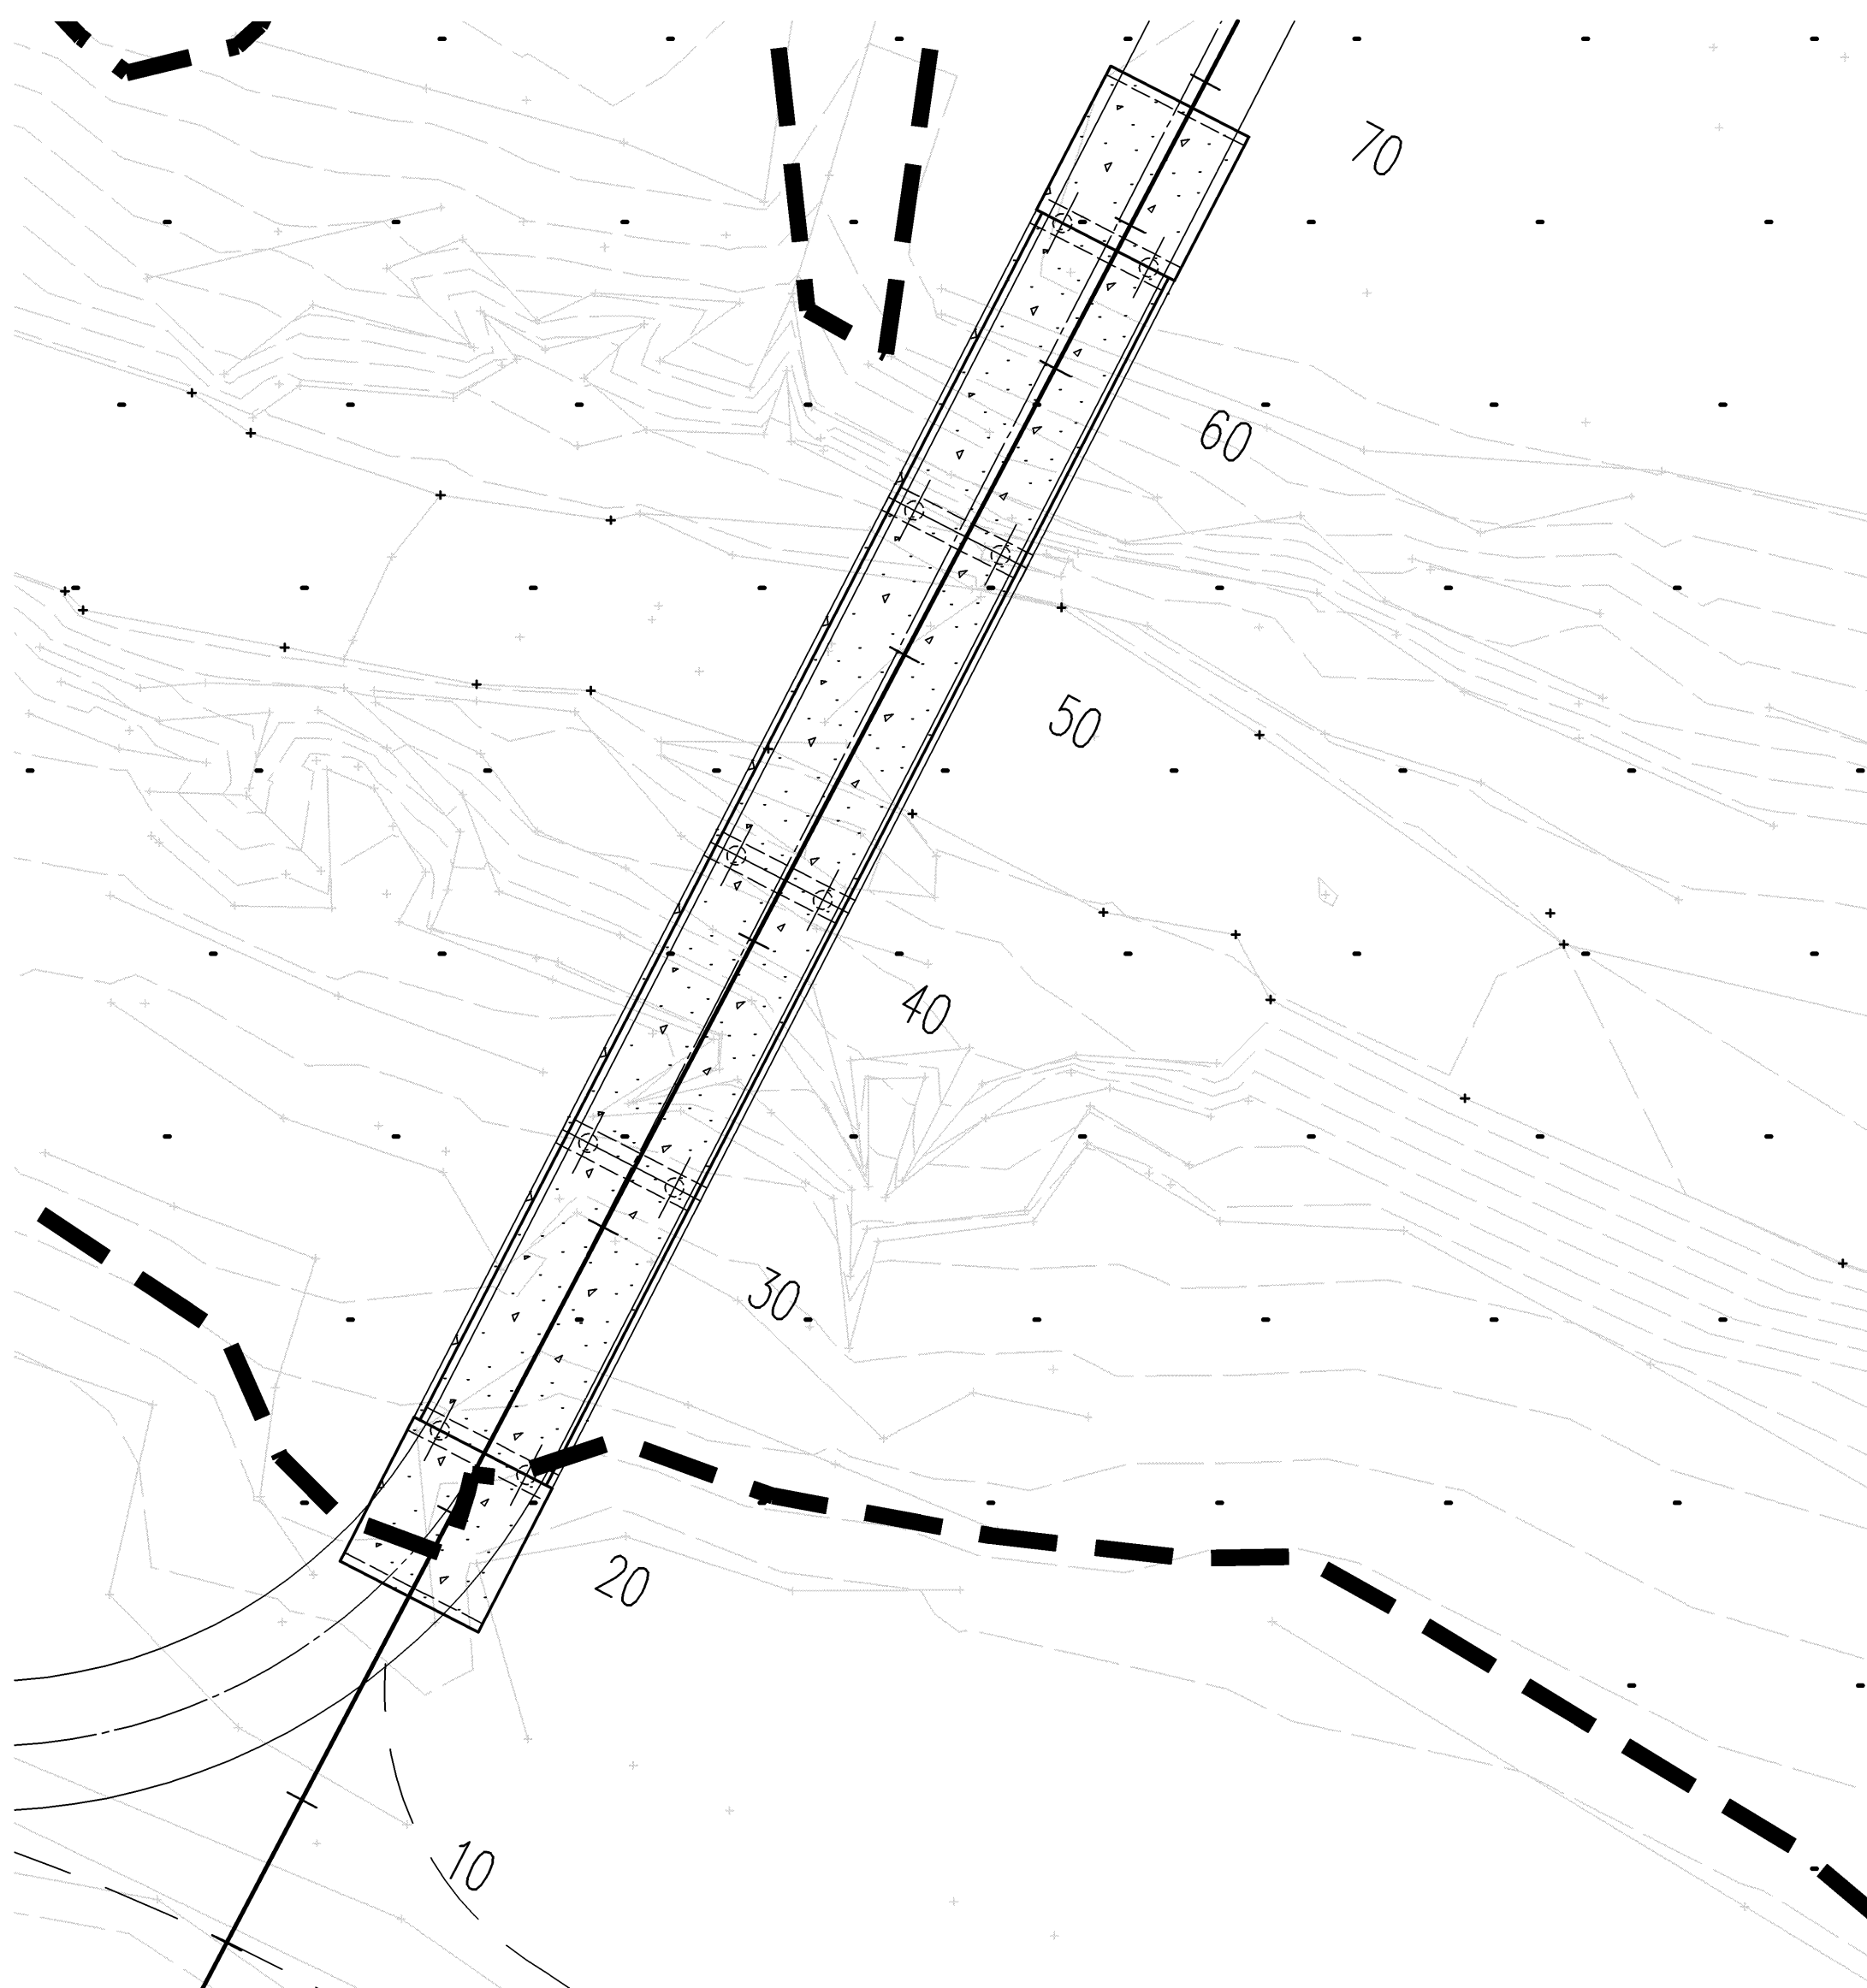

BRIDGE 1  
SCALE 1: 200

**NOTES**  
THIS DRAWING IS THE COPYRIGHT OF TAYLOR THOMSON WHITTING ENGINEERS. NO REPRODUCTION WITHOUT PERMISSION. UNLESS NOTED OTHERWISE THIS DRAWING IS **NOT FOR CONSTRUCTION**. ALL DIMENSIONS AND LEVELS ARE TO BE CHECKED ON SITE PRIOR TO THE COMMENCEMENT OF WORK. INFORM TAYLOR THOMSON WHITTING OF ANY DISCREPANCIES FOR CLARIFICATION BEFORE PROCEEDING WITH WORK. DRAWINGS ARE NOT TO BE SCALED. USE ONLY FIGURED DIMENSIONS. REFER TO CONSULTANT DOCUMENTATION FOR FURTHER INFORMATION.

KEY PLAN

LEGEND

P5	ISSUE FOR COORDINATION	KH	SB	06.11.06
P4	ISSUE FOR COORDINATION	KH	SB	13.10.06
P3	PRELIMINARY	KH	SB	15.09.06
P2	PRELIMINARY	KH	SB	10.02.06
P1	PRELIMINARY	KH	SB	18.08.05

No.	Revision Description	Draft	Eng	Date
-----	----------------------	-------	-----	------

PROJECT ARCHITECTS

LEVEL 11/60 CROWN STREET SURRY HILLS NSW 2010  
T 02 9550 2855 F 02 9550 2411

NOMINATED ARCHITECT: Nicholas Turner 6895  
DLG QUALITY ENDORSED COMPANY ISO 9001:2000 LICENCE NUMBER 4168

CLIENT

Emirates - Sydney  
Level 9, 1 York Street  
Sydney, NSW 2000  
T 02 8250 9738  
F 02 8250 9722

PROJECT MANAGER

Clifton Conroy Group Pty Ltd  
Level 18, Cliffrise Centre  
Sydney, NSW 2000  
T 02 9297 2100  
F 02 9297 2188

PLANNER

Urban and  
Level 16, 81 Castlereagh Street  
Sydney, NSW 2000  
T 02 9223 9900  
F 02 9223 0590

STRUCTURAL / CIVIL ENGINEER

Taylor Thomson Whitting  
48 Chandon Street  
St Leonards, NSW 2065  
T 02 9439 7288  
F 02 9439 3140

HYDRAULIC ENGINEER / FIRE SERVICE

Steve Paul & Partners Pty Ltd  
Level 3, 432 Kent Street  
Sydney, NSW 2000  
T 02 9261 1300  
F

MECHANICAL ENGINEERS

Bassett Consulting Engineers  
Level 11, 44 Market Street  
Sydney, NSW 2000  
T 02 9587 5577  
F 02 9594 0577

ELECTRICAL ENGINEERS

Wood & Greve Engineers Pty Ltd  
Unit 2, 33 Ryde Road  
Pymble, NSW 2073  
T 02 9484 7000  
F 02 9484 7100

LANDSCAPE ARCHITECTS

Conrad  
58-59 William Street  
East Sydney, NSW 2011  
T 02 8244 6900  
F 02 8244 6988

QUANTITY SURVEYOR

Donald Carr Watts Corke  
Level 6, 77 Berry Street  
North Sydney, NSW 2060  
T 02 9522 4500  
F 02 9522 9017

INTERIOR DESIGN CONSULTANT

Chrysida Sternblech  
30 Brompton Street  
Rusden, NSW 2016  
T 02 9318 2627  
F 02 9318 2151

EMIRATES LUXURY RESORT  
WOLGAN VALLEY, NEW SOUTH WALES

Drawing Title  
BRIDGE EXTENTS PLAN

PRINT DATE					NORTH	
DRAWN		RV	CHK			
SCALE	@ A1	AS SHOWN				
	@ A3					
STATUS					JOB NO.	DWG NO.
					051349	C19
						P5