




3 ELEVATION 3  
SCALE 1:100

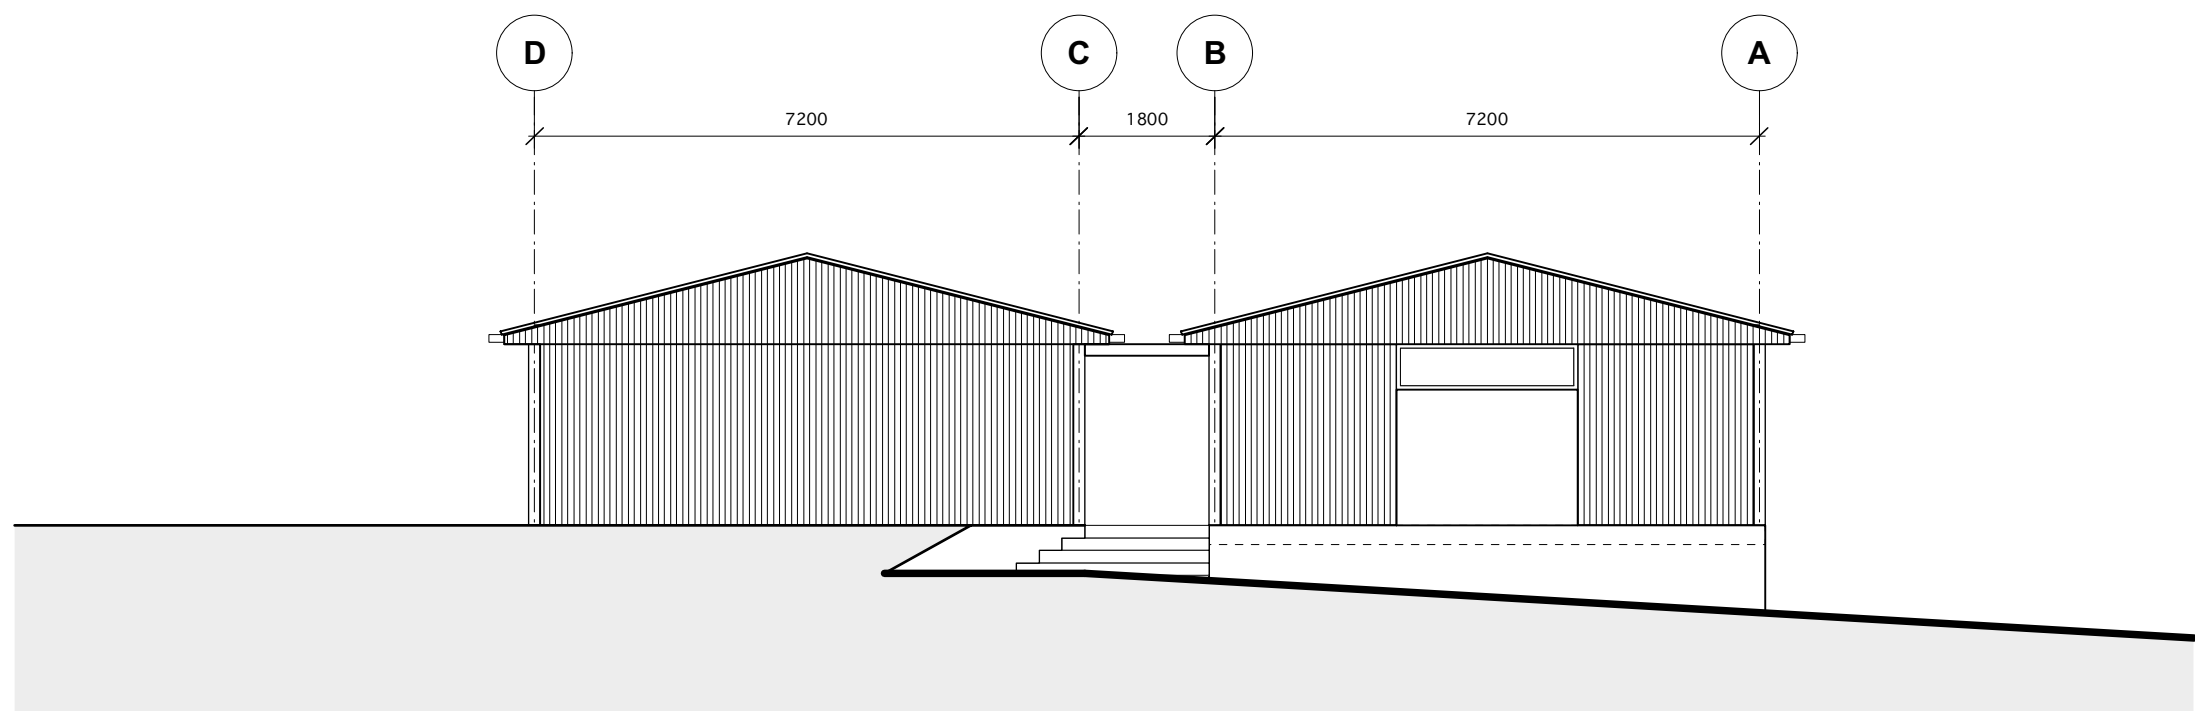

2 ELEVATION 2  
SCALE 1:100

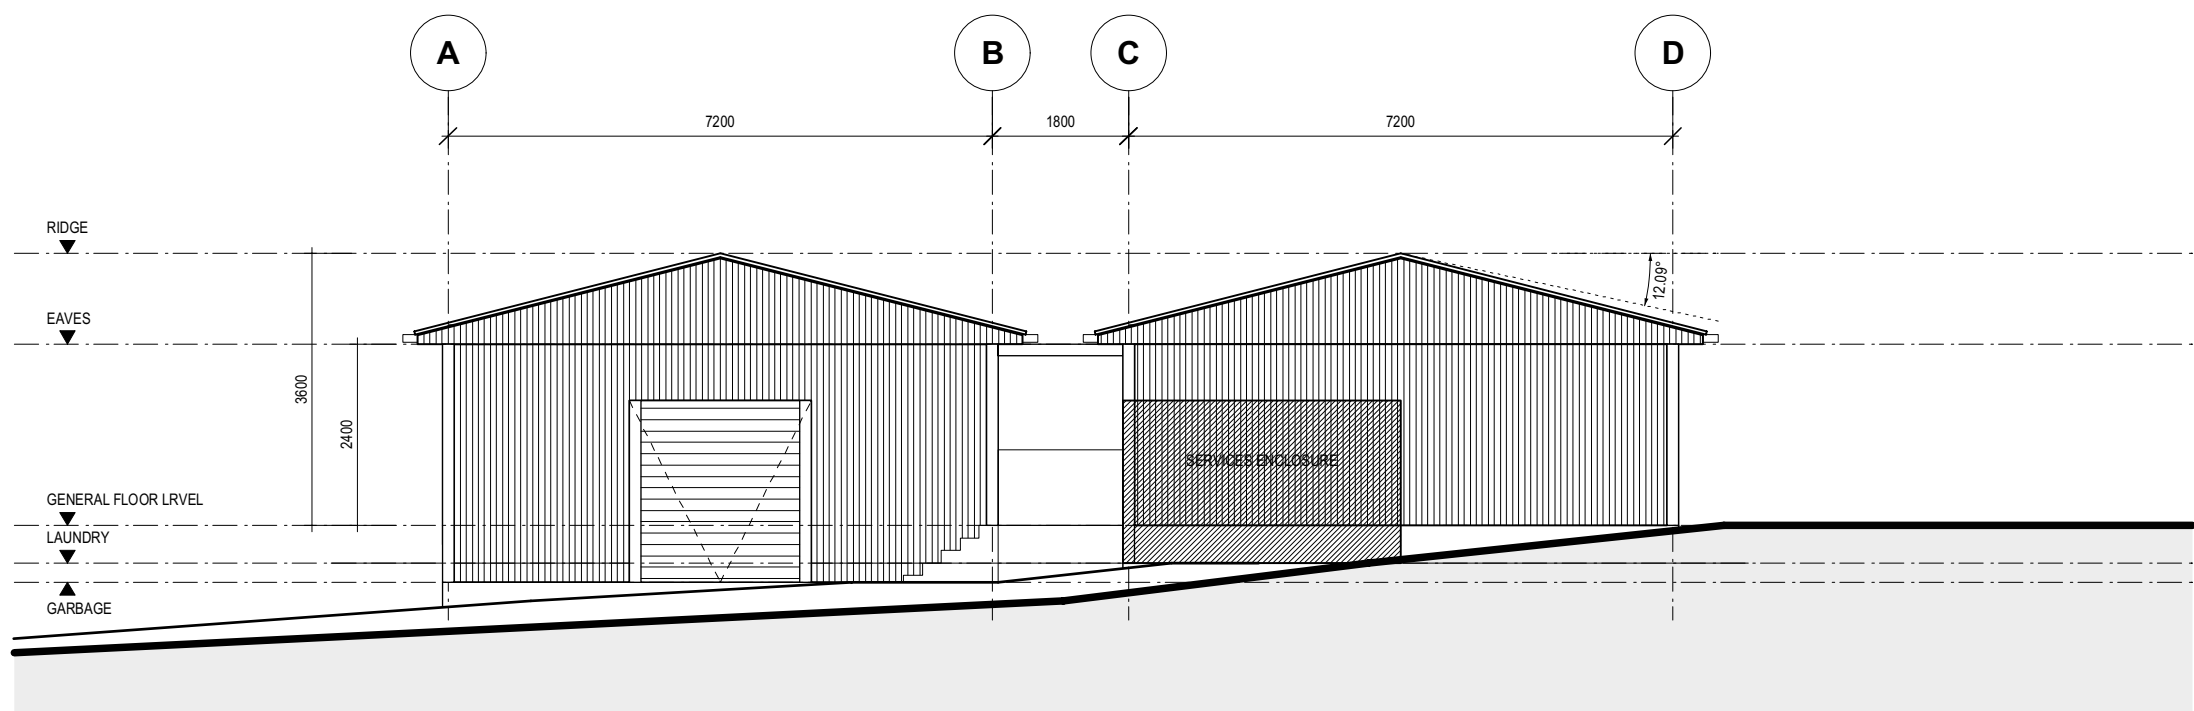

4 ELEVATION 4  
SCALE 1:100

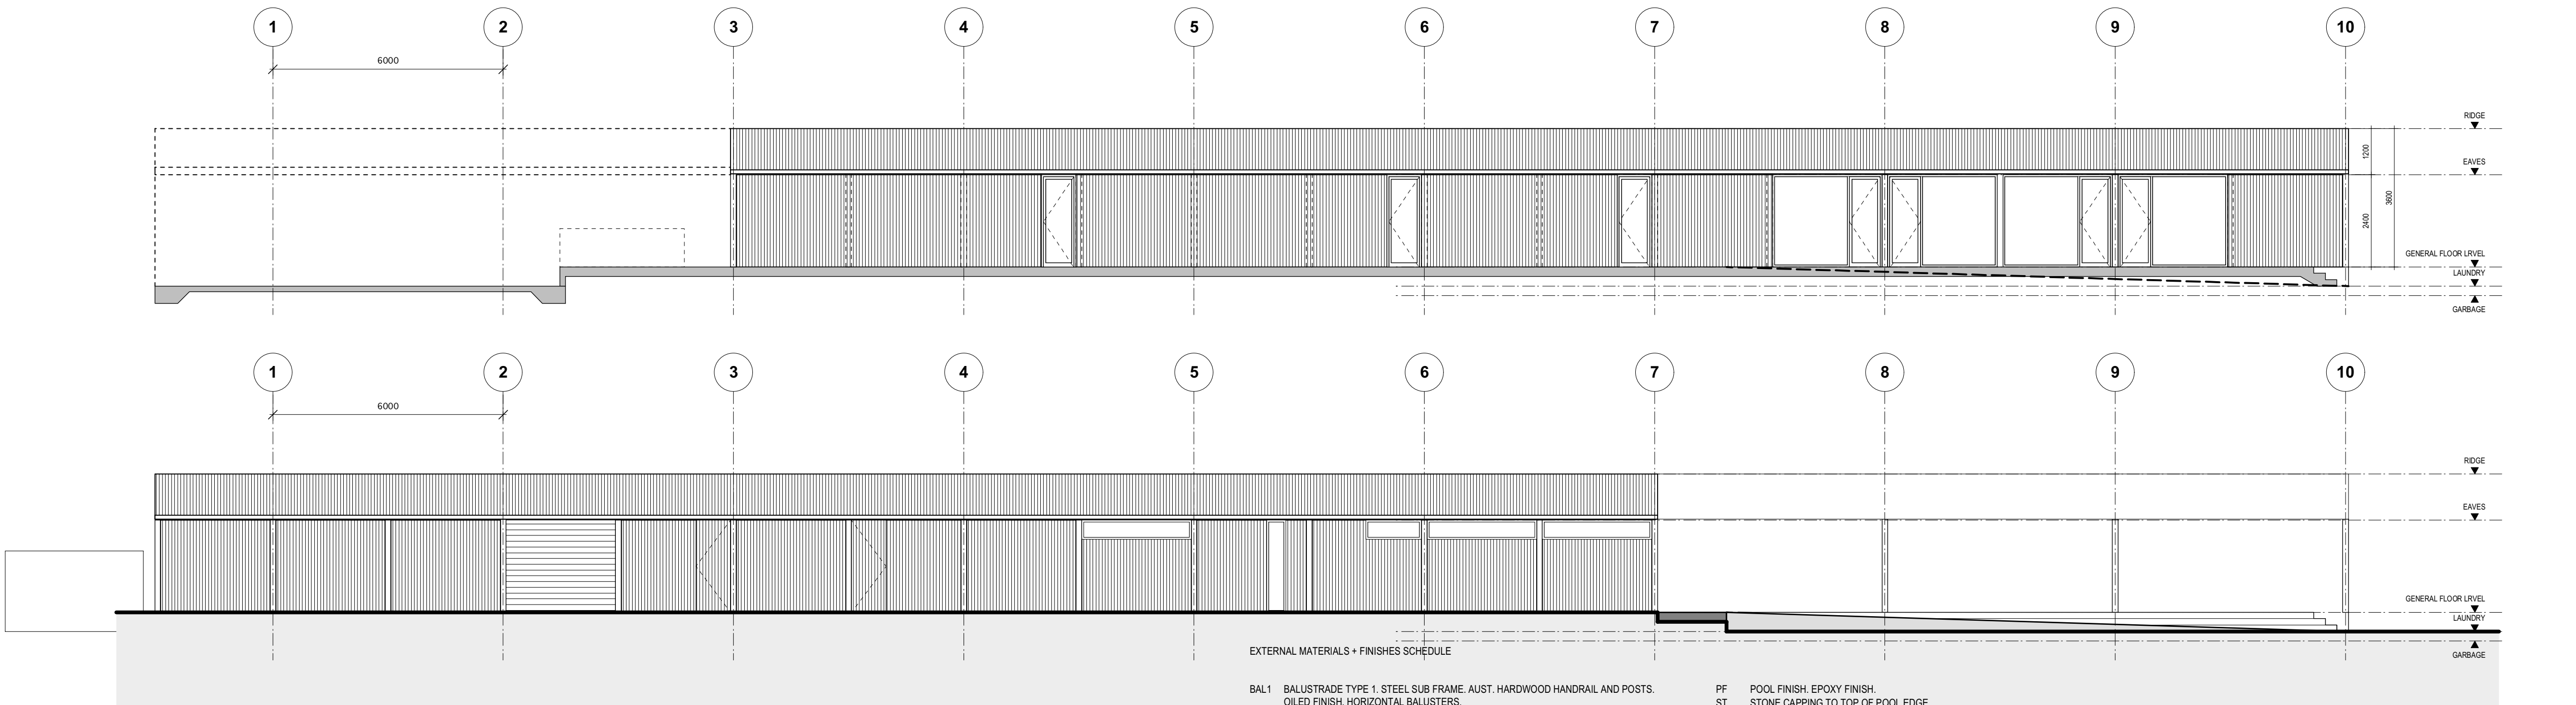

1 ELEVATION 1  
SCALE 1:100

EXTERNAL MATERIALS + FINISHES SCHEDULE

BAL 1	BALUSTRADE TYPE 1, STEEL SUB FRAME, AUST. HARDWOOD HANDRAIL AND POSTS.	PF	POOL FINISH, EPOXY FINISH.
	OILED FINISH, HORIZONTAL BALUSTERS.	ST	STONE CAPPING TO TOP OF POOL EDGE.
BAL 2	BALUSTRADE TYPE 2, STEEL SUB FRAME, AUST. HARDWOOD HANDRAIL AND POSTS, OILED FINISH, HORIZONTAL BALUSTERS.	STC	SELECTED STONE CLADDING, RAKED JOINTS.
CF 1	CONCRETE, STEEL TROWEL FINISH, PAINT FINISH.	TC	TIMBER SCREEN, AUST. HARDWOOD TIMBER BOARDS, OILED FINISH.
COL 1	COLUMN TYPE 1, AUST. HARDWOOD COLUMN, OILED FINISH.	TD	TIMBER DECK, AUST. HARDWOOD TIMBER BOARDS, OILED FINISH.
CL	CEILING LINING, V JOINTED PINE LINING, PAINT FINISH.	TF	TIMBER FENCE TYPE 1, FOUND TIMBER POSTS FROM SITE, SELECTED BY ARCHITECT.
FC	TIMBER FASCIA, PAINT FINISH.	TH	TIMBER HANDRAIL, AUSTRALIAN HARDWOOD HANDRAIL TO POOL, OILED FINISH.
FSC	FIBRE CEMENT SHEETING, PAINT FINISH.	TR	AUST. HARDWOOD RAFTERS AND BEAMS, OILED FINISH.
GL 1	WESTERN RED CEDAR FRAMED DOOR AND WINDOWS, PERFORMANCE GLASS, OILED FINISH.	TS 1	TIMBER SCREEN TYPE 1, WESTERN RED CEDAR BIFOLD LOUVRES (OPERABLE).
GT	ZINCALUME GUTTER.	TS 2	TIMBER SCREEN TYPE 2, FIXED TIMBER SCREEN, WESTERN RED CEDAR, OILED FINISH.
MRS	METAL ROOF SHEETING, ZINCALUME FINISH.	TSP 1	TIMBER STEPS TYPE 1, AUST. HARDWOOD TIMBER STEPS, OILED FINISH, HD GALVANISED STEEL FRAME, PAINT FINISH.
MS	MESH SCREENING TO DOORS AND WINDOWS.		

NOTES  
THIS DRAWING IS THE COPYRIGHT OF TURNER + ASSOCIATES ARCHITECTS. NO REPRODUCTION WITHOUT PERMISSION. UNLESS NOTED OTHERWISE THIS DRAWING IS **NOT FOR CONSTRUCTION**. ALL DIMENSIONS AND LEVELS ARE TO BE CHECKED ON SITE PRIOR TO THE COMMENCEMENT OF WORK. INFORM TURNER + ASSOCIATES OF ANY DISCREPANCIES FOR CLARIFICATION BEFORE PROCEEDING WITH WORK. DRAWINGS ARE NOT TO BE SCALED. USE ONLY FIGURED DIMENSIONS. REFER TO CONSULTANT DOCUMENTATION FOR FURTHER INFORMATION.

KEY PLAN

LEGEND

A 29/9/06 CONSULTANTS BACKGROUND

No. Date Appr Revision Notes

PROJECT ARCHITECTS

**TURNER + ASSOCIATES**

LEVEL 1/128 CROWN STREET SURRY HILLS NSW 2010  
T 02 9690 2855 F 02 9690 2411

NOMINATED ARCHITECT: Nicholas Turner 6865  
DLQ QUALITY ENDORSED COMPANY ISO 9001:2000 LICENCE NUMBER 4168

CLIENT

Emirates - Sydney  
Level 9, 1 York Street  
Sydney, NSW 2000  
T 02 9290 9788  
F 02 9295 9722



PROJECT MANAGER

Clifton Coney Group Pty Ltd  
Level 18, Colaroux Centre  
Sydney, NSW 2000  
T 02 9287 2100  
F 02 9287 2188



PLANNER

Urtle JHD  
Level 18, 60 Castlereagh Street  
Sydney, NSW 2000  
T 02 9233 9900  
F 02 9233 0960

STRUCTURAL ENGINEER

Taylor Thomson Whitting  
48 Chandos Street  
St Leonards, NSW 2065  
T 02 9430 7288  
F 02 9430 3146

HYDRAULIC ENGINEER / FIRE SERVICE

Steve Paul & Partners Pty Ltd  
Level 3, 432 Kent Street  
Sydney, NSW 2000  
T 02 9261 1300

MECHANICAL ENGINEERS

Bassett Consulting Engineers  
Level 11, 44 Market Street  
Sydney, NSW 2000  
T 02 9957 5577  
F 02 9954 0677

ELECTRICAL ENGINEERS

Wood & Grove Engineers Pty Ltd  
Unit 2, 33 Ryde Road  
Pymble, NSW 2073  
T 02 9484 7000  
F 02 9484 7100

LANDSCAPE ARCHITECTS

Corbett  
52-58 William Street  
East Sydney, NSW 2011  
T 02 8244 8800  
F 02 8244 8888

QUANTITY SURVEYOR

Donald Cart Watts Corke  
Level 6, 77 Berry Street  
North Sydney, NSW 2060  
T 02 9922 4500  
F 02 9922 6017

INTERIOR DESIGN CONSULTANT

Chhada Simmonds  
30 Birona Street  
Rusden, NSW 2016  
T 02 9316 2627  
F 02 9316 2151

EMIRATES LUXURY RESORT  
WOLGAN VALLEY, NEW SOUTH WALES

STAFF AMENITY ELEVATIONS

PRINT DATE 29.09.2006 NORTH

DRAWN CL RV CHK

SCALE @ A1 1:100  
@ A3 1:200

STATUS For Information Only

JOB NO. 06020 DWG NO. A660 A

UNCONTROLLED