



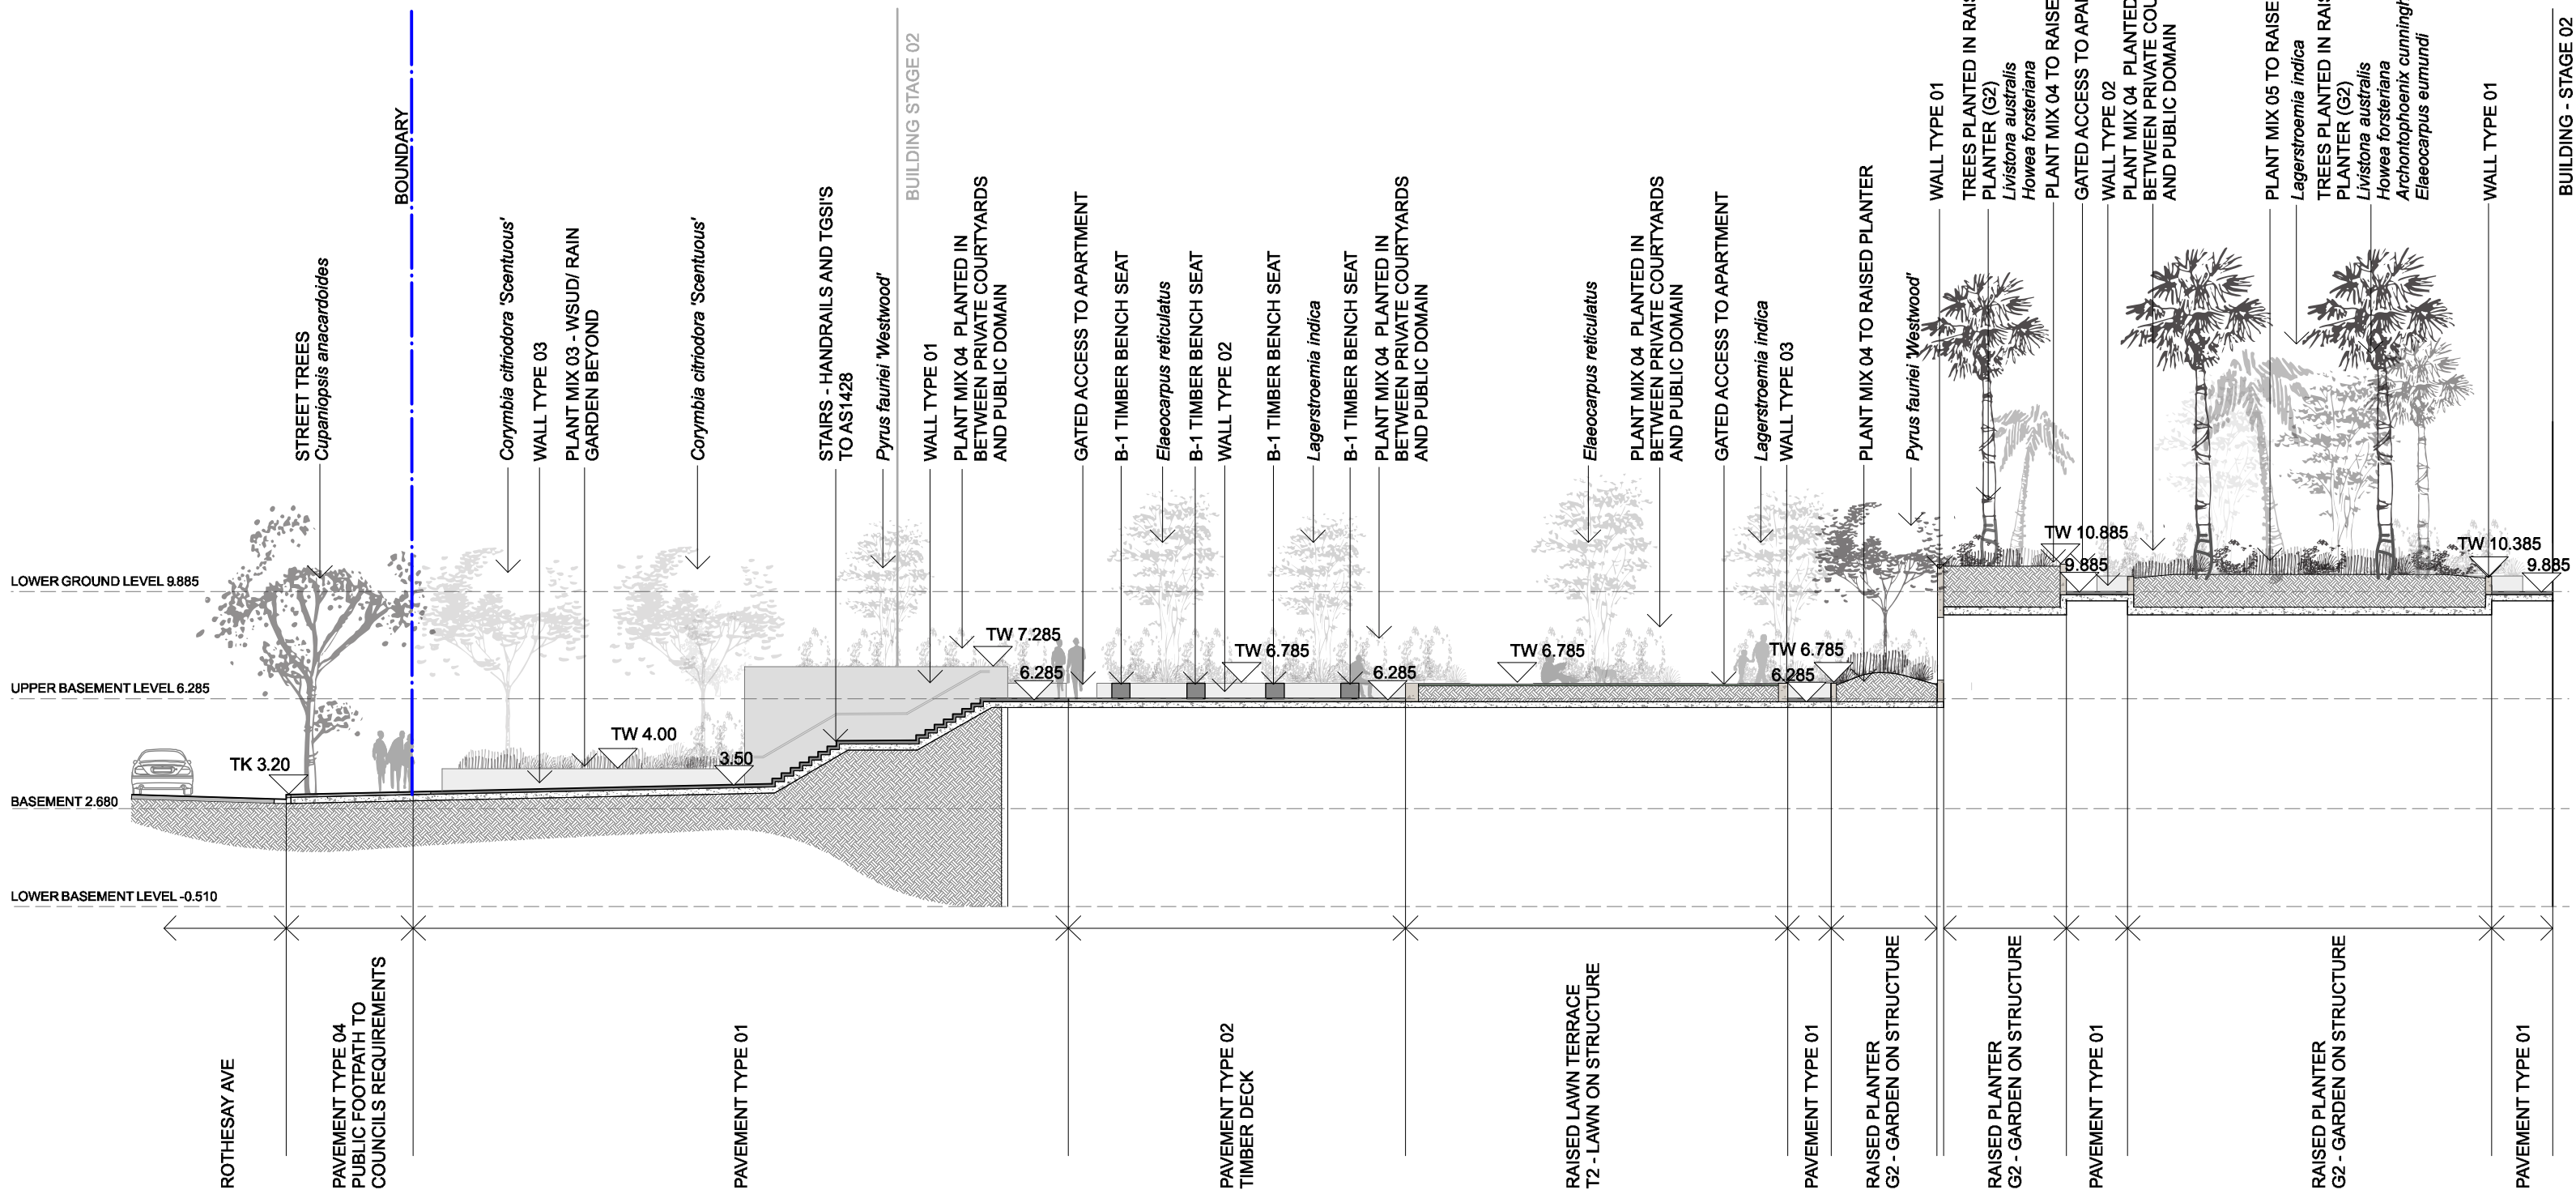

1
101 SECTIONAL ELEVATION THROUGH STAGE 02
Scale 1:200 @ A1

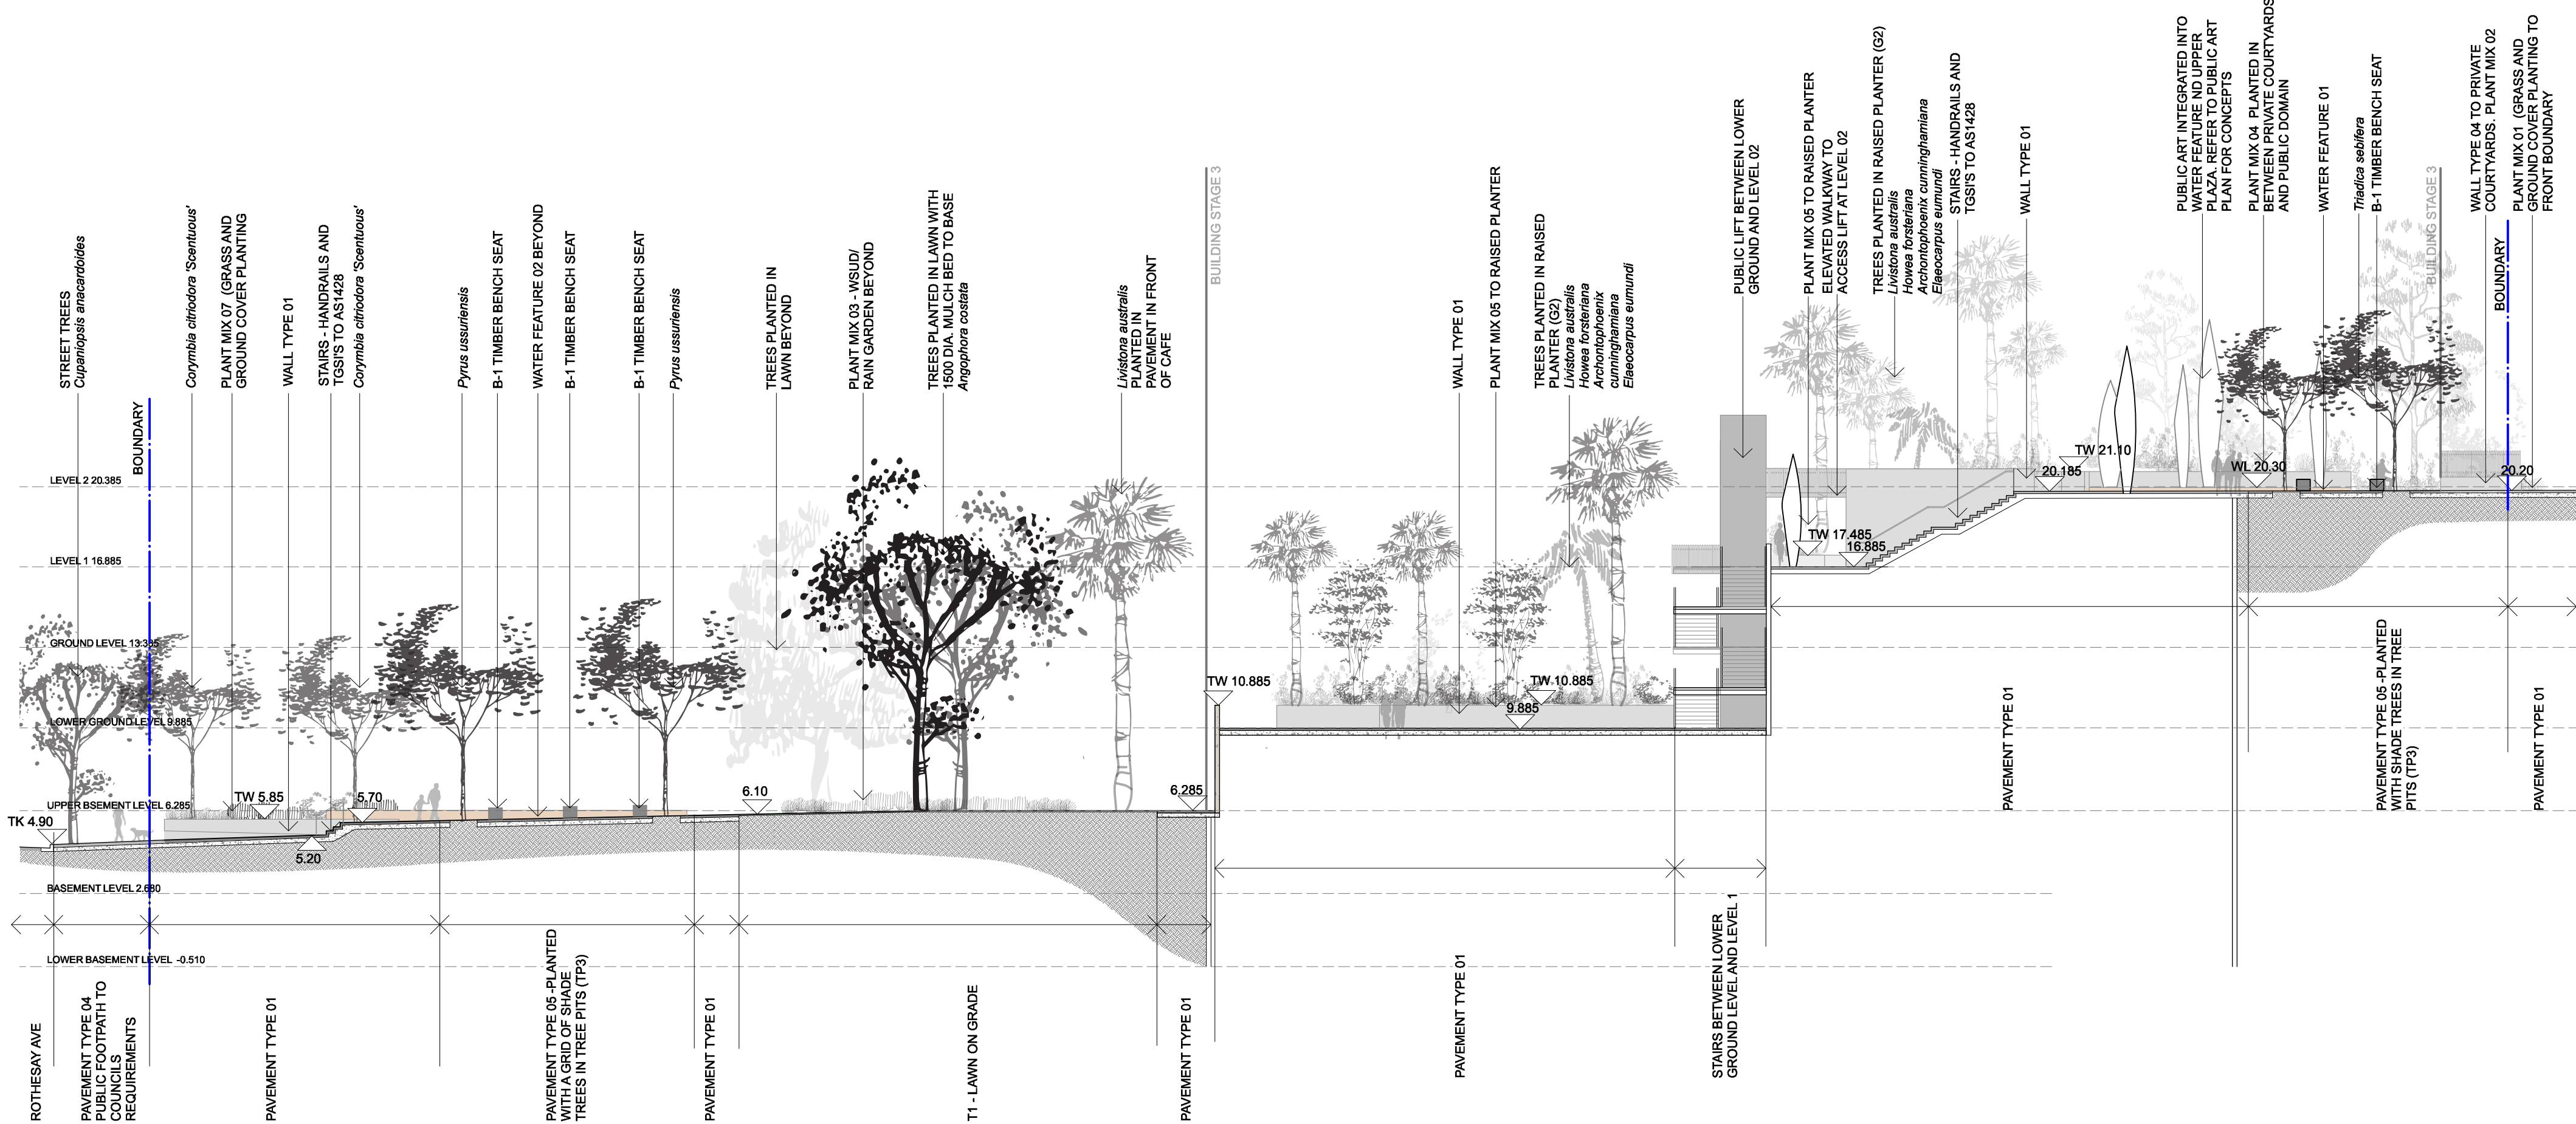

2
101 SECTIONAL ELEVATION THROUGH CENTRAL SPINE
Scale 1:200 @ A1


REV:	DATE:	DOCUMENT STATUS/ AMENDMENTS
A	11.12.15	For DA

REFER TO LA LP 000 FOR GENERAL NOTES AND LEGEND
REFER TO LA LP 201 FOR PLANT SCHEDULE


• • • black beetle
Landscape Architecture and Design
Black Beetle Pty Ltd
63 Stella Street, Collaroy Plateau NSW 2097
Tel: 0422 104 416
email: blackbeetle@blackbeetle.com.au

PROJECT
Residential Apartments Meadowbank Stages 2-3 Rothsay and Nancarrow Ave, Shepherds Bay
DRAWING TITLE
Landscape Sections - Sheet 01


Drawn GB Architect Authorised IK/GB	Date 07.10.15 Scale 1:200 @ A1
Client Shepherds Bay Urban Developments Pty Ltd	Status Development Application
JOB NUMBER BB 1126	DRAWING NUMBER / ISSUE LALP 101 / A

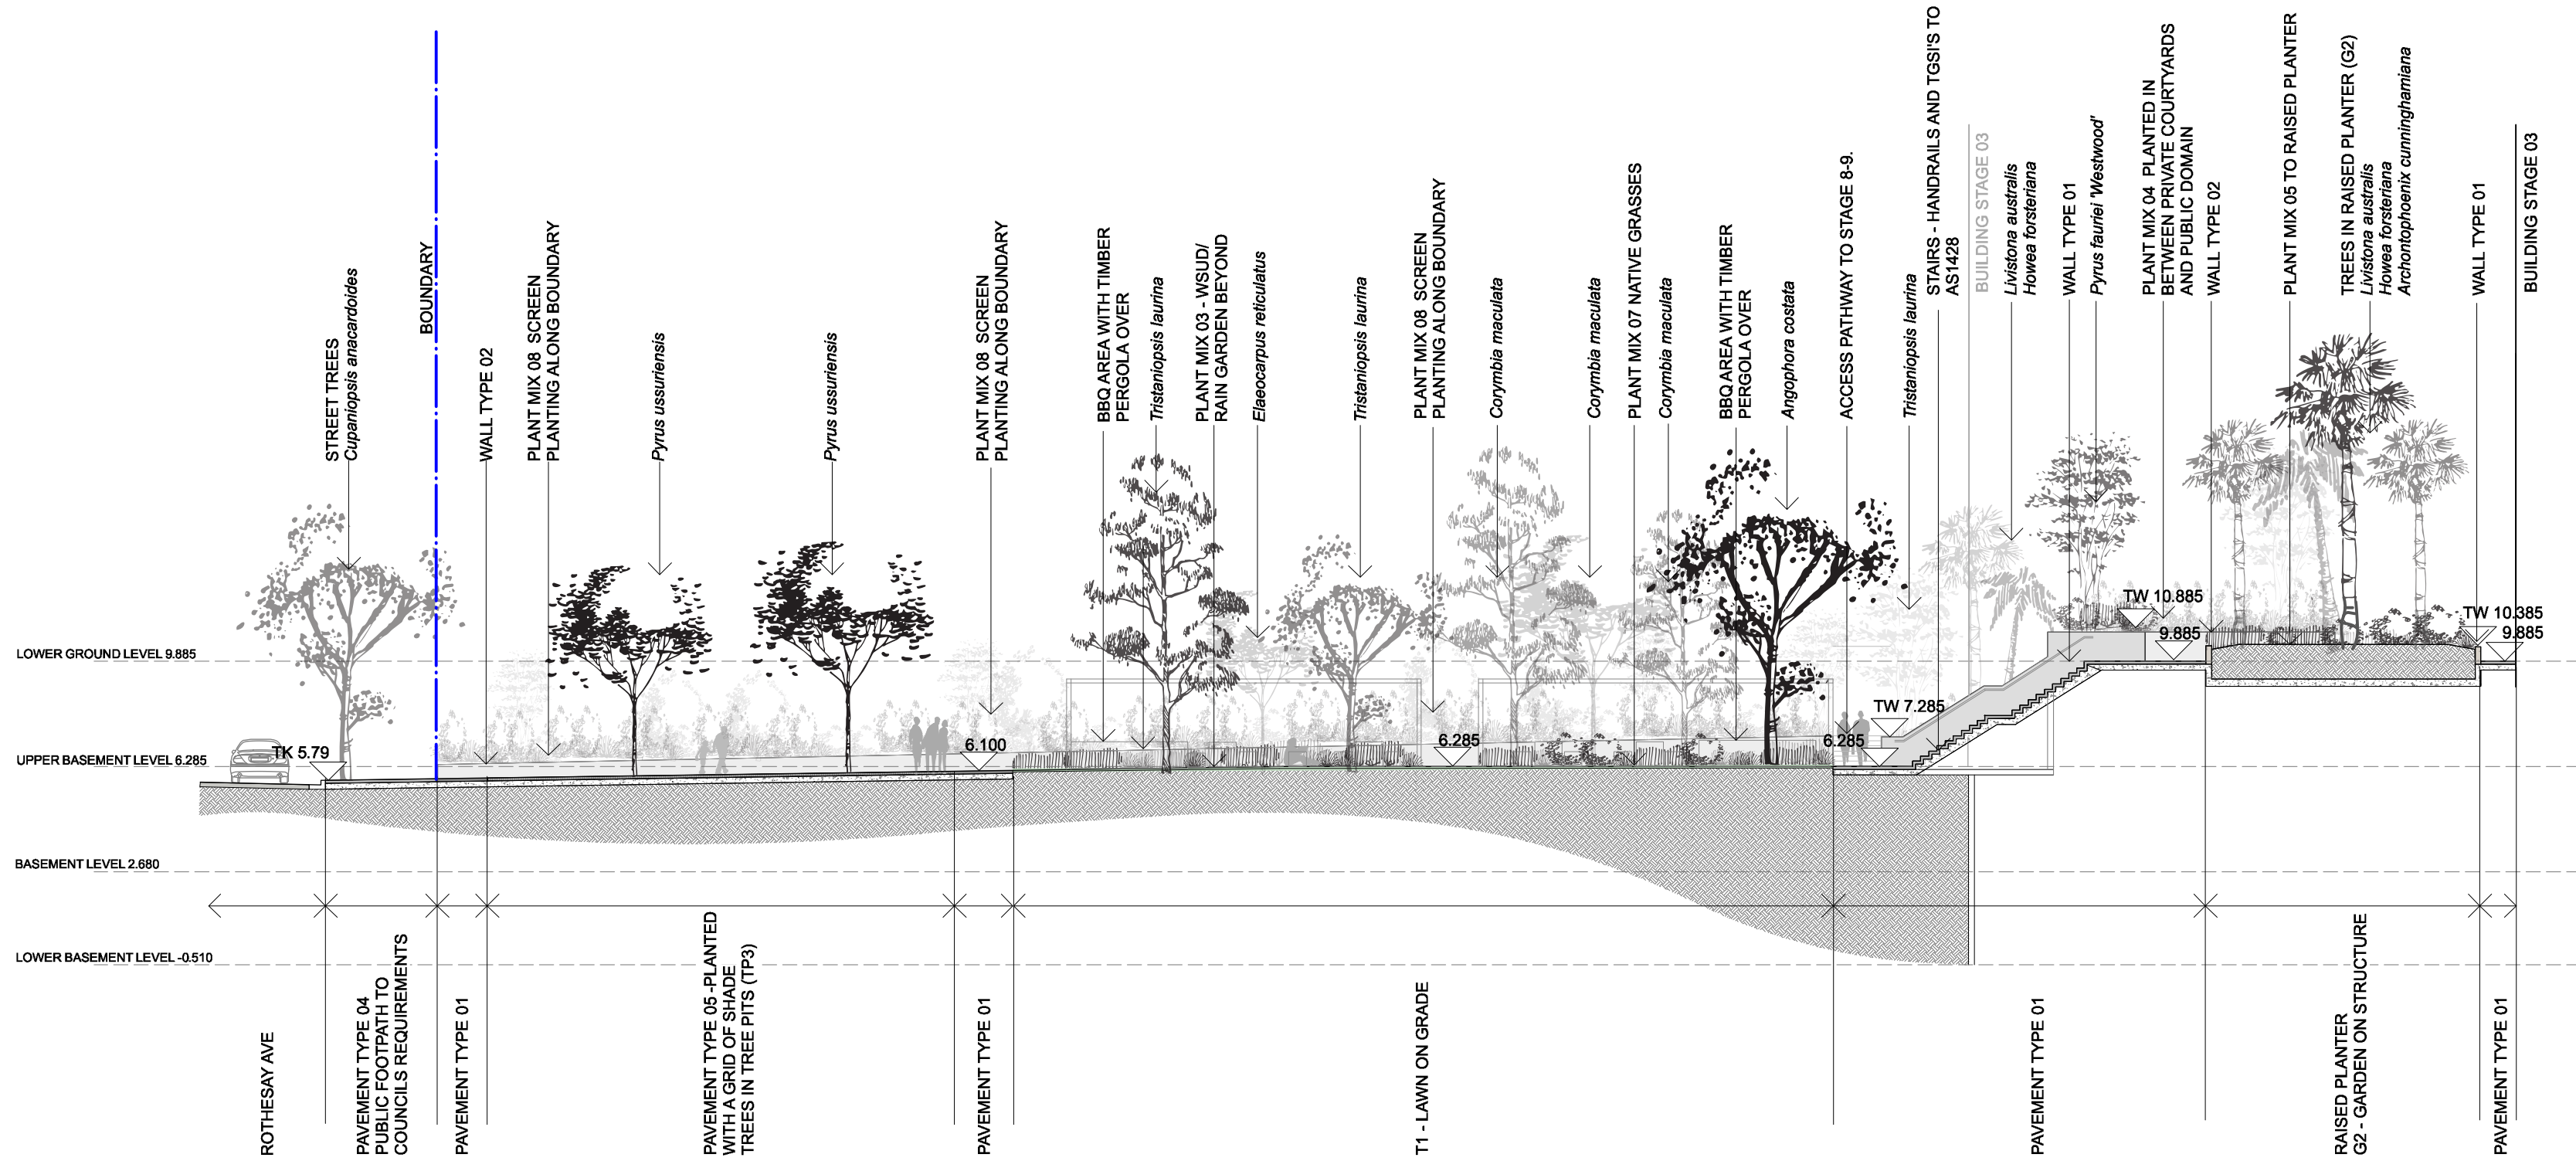

1 SECTIONAL ELEVATION THROUGH STAGE 03
Scale 1:200 @ A1

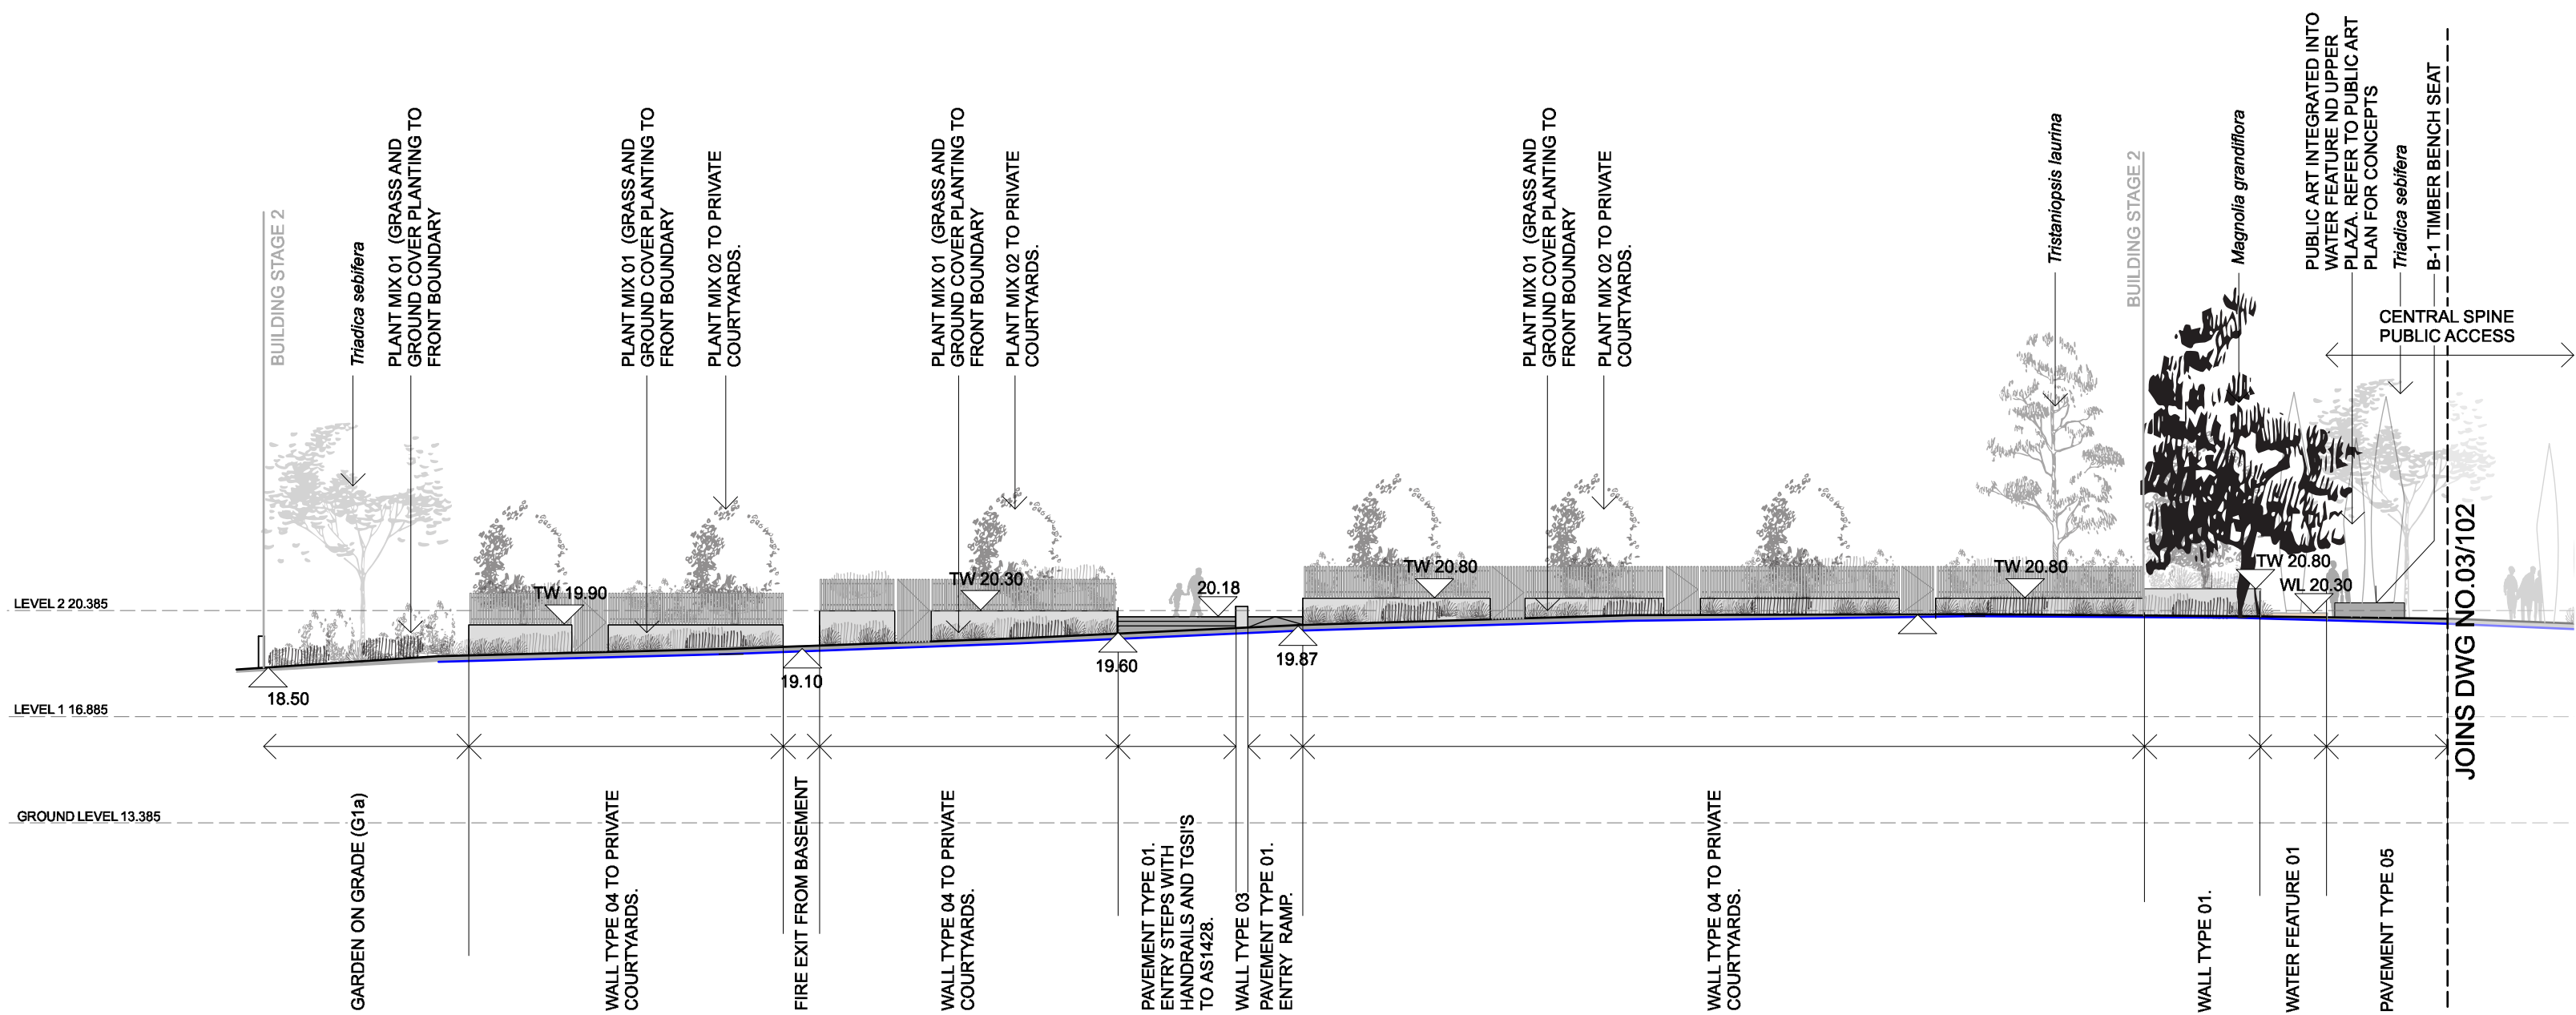

2 NANCARROW AVE ELEVATION STAGE 02
Scale 1:200 @ A1

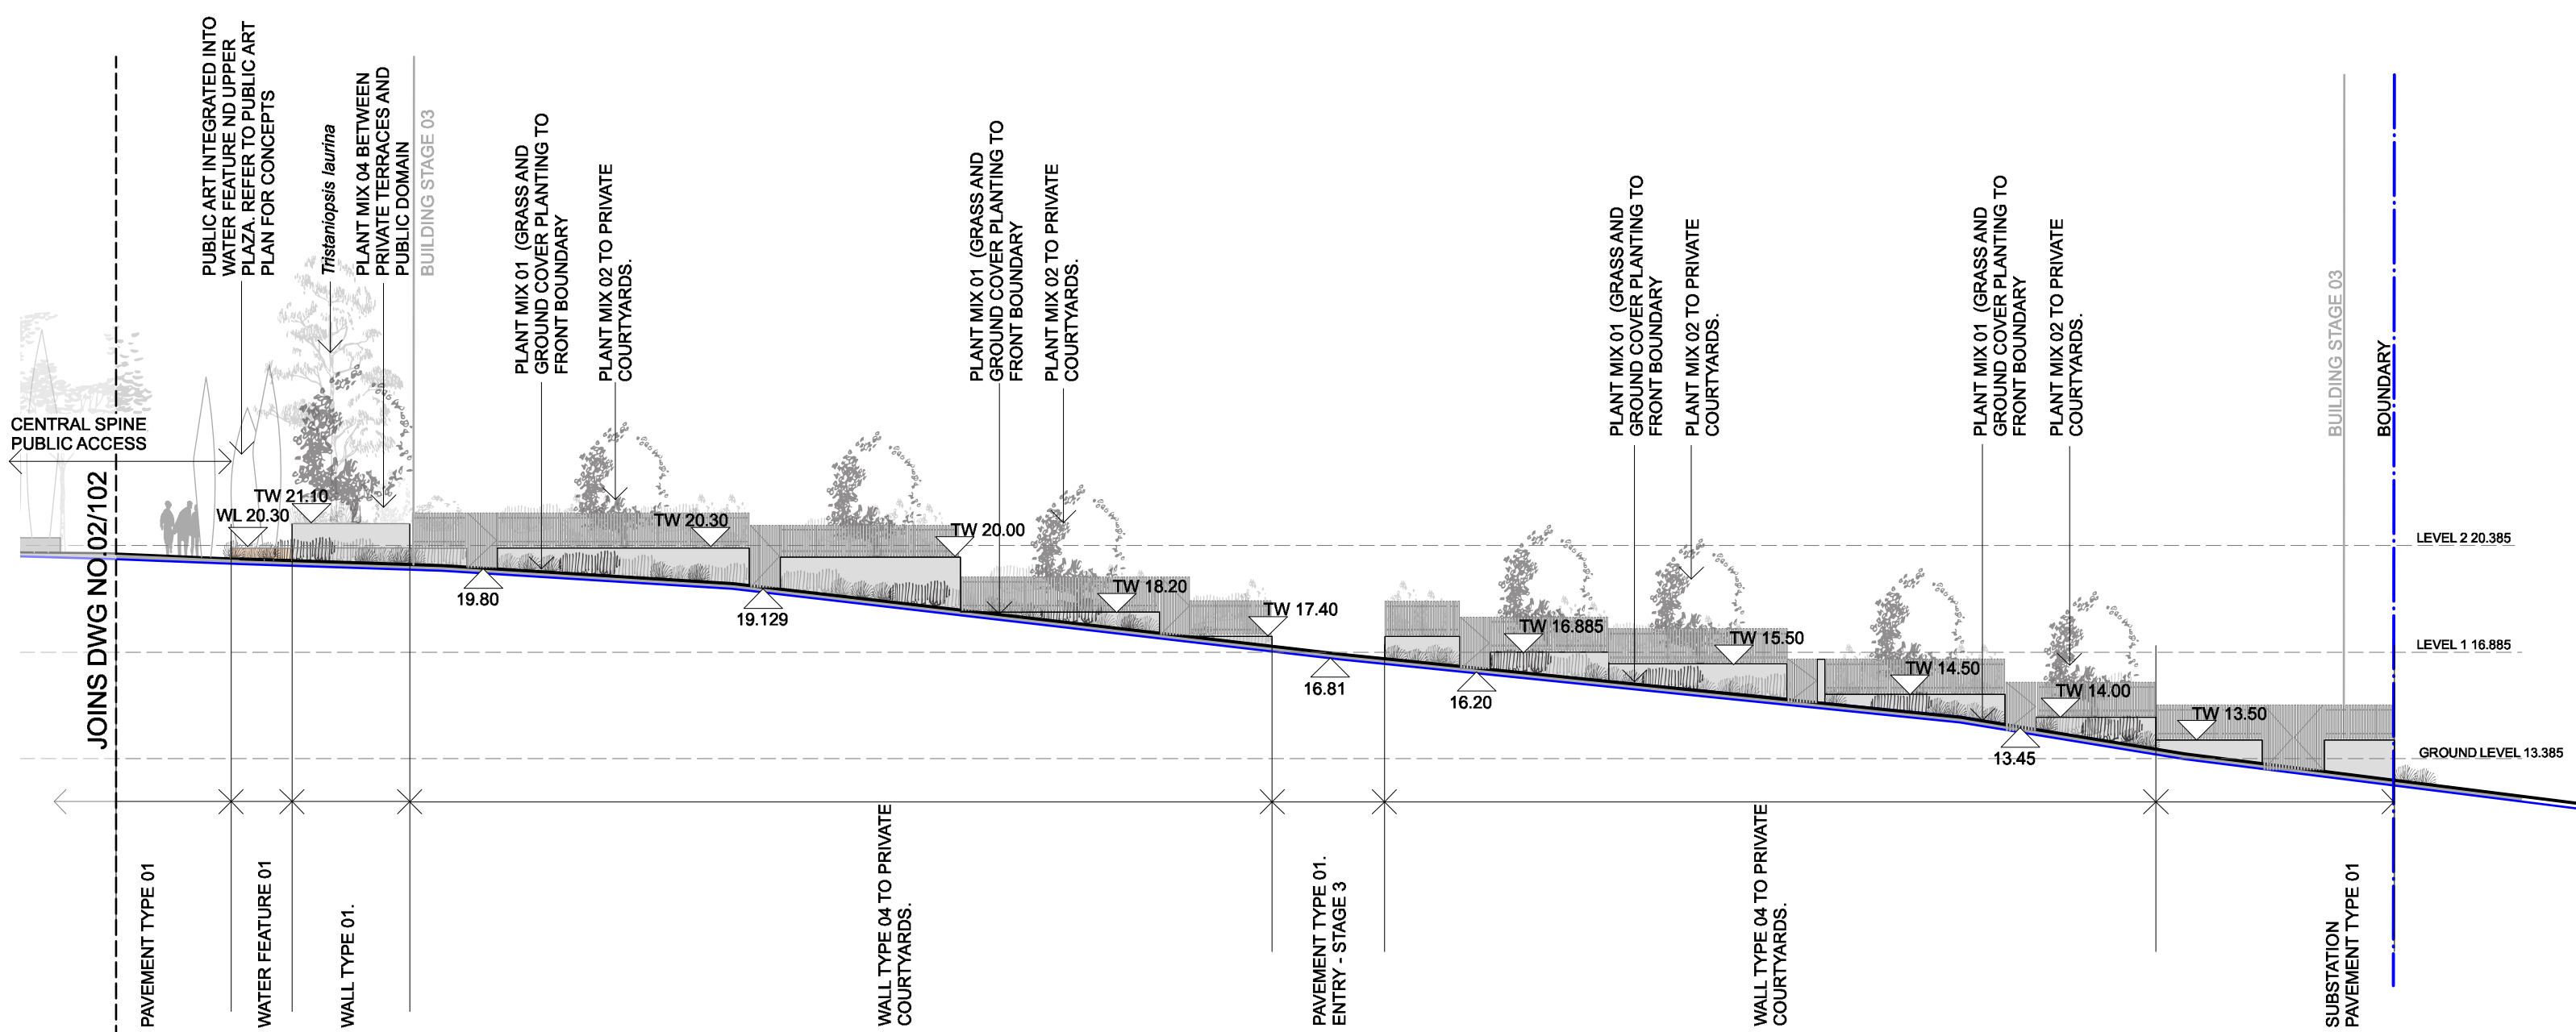

3 NANCARROW AVE ELEVATION STAGE 03
Scale 1:200@A1

REV:	DATE:	DOCUMENT STATUS/ AMENDMENTS	REFER TO LA LP 000 FOR GENERAL NOTES AND LEGEND REFER TO LA LP 201 FOR PLANT SCHEDULE	PROJECT	Drawn GB Architect Authorised IK /GB	Date 07.10.15
A	11.12.15	For DA		Residential Apartments Meadowbank Stages 2-3 Rothsay & Nancarrow Ave, Shepherds Bay	Client Shepherds Bay Urban Developments pty ltd	Scale 1:200 @ A1
				DRAWING TITLE Landscape Sections - Sheet 02	JOB NUMBER BB 1126	Status Development Application
					DO NOT SCALE OFF THIS DRAWING - USE FIGURED DIMENSIONS ONLY - VERIFY ALL DIMENSIONS ON SITE - RESOLVE DISCREPANCIES WITH BLACK BEETLE BEFORE PROCEEDING. COPYRIGHT OF THIS DRAWING AND THE DESIGNS EXCLUDED REMAIN VESTED IN BLACK BEETLE	DRAWING NUMBER / ISSUE LALP 102 /A