


EXTERNAL FINISHES:



- 1. SANDSTONE CLADDING • LOWER LEVELS
- 2. RECYCLED TIMBER • AWNINGS & FEATURES
- 3. ZINC or SIMILAR • SCREENS
- 4. ALUMINIUM CLADDING • WALLS, FRAMES & SLABS
- 5. POWDERCOAT • WINDOW FRAMES, BALUSTRADES
- 6. COPPER CLADDING • FRAMES
- 7. GLASS • BALUSTRADES

A. - D. & J. - M. • PAINT

STAGE 2 • COLOUR PALETTE

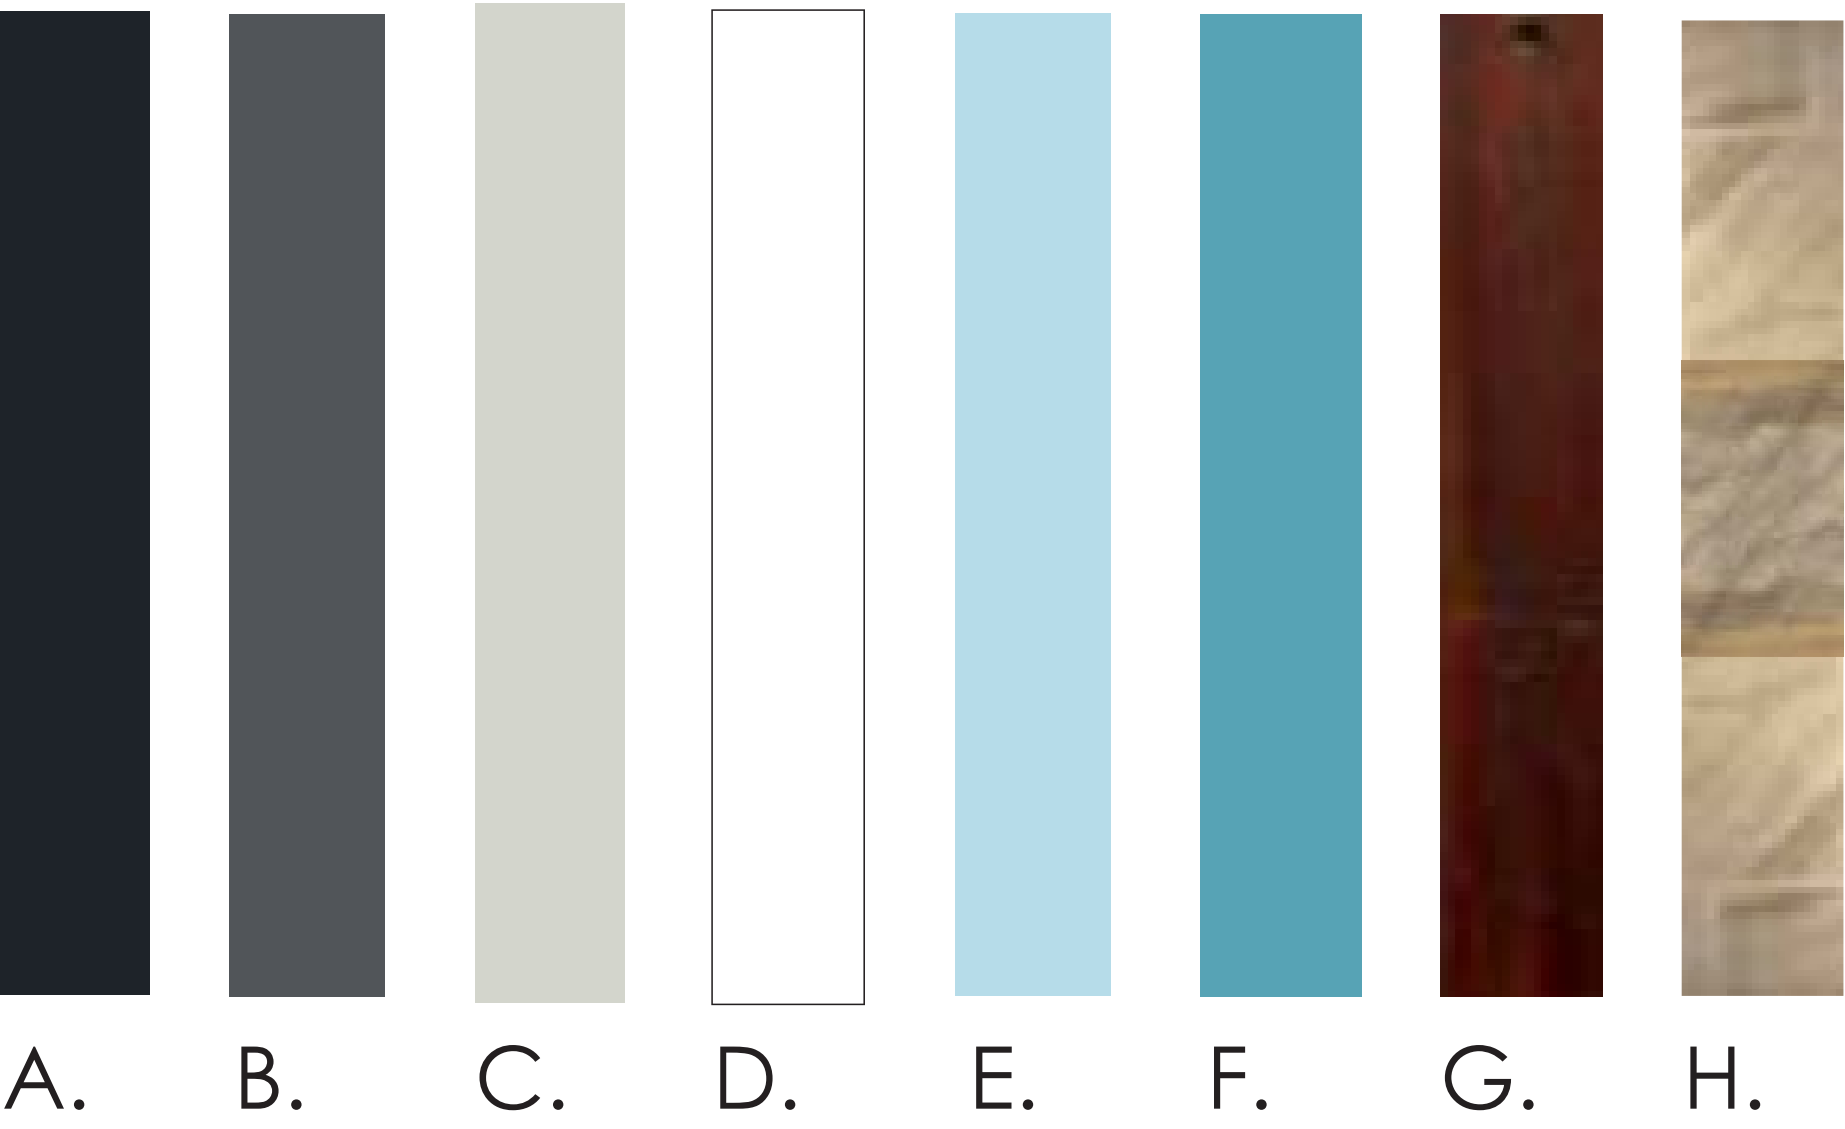

STAGE 3 • COLOUR PALETTE

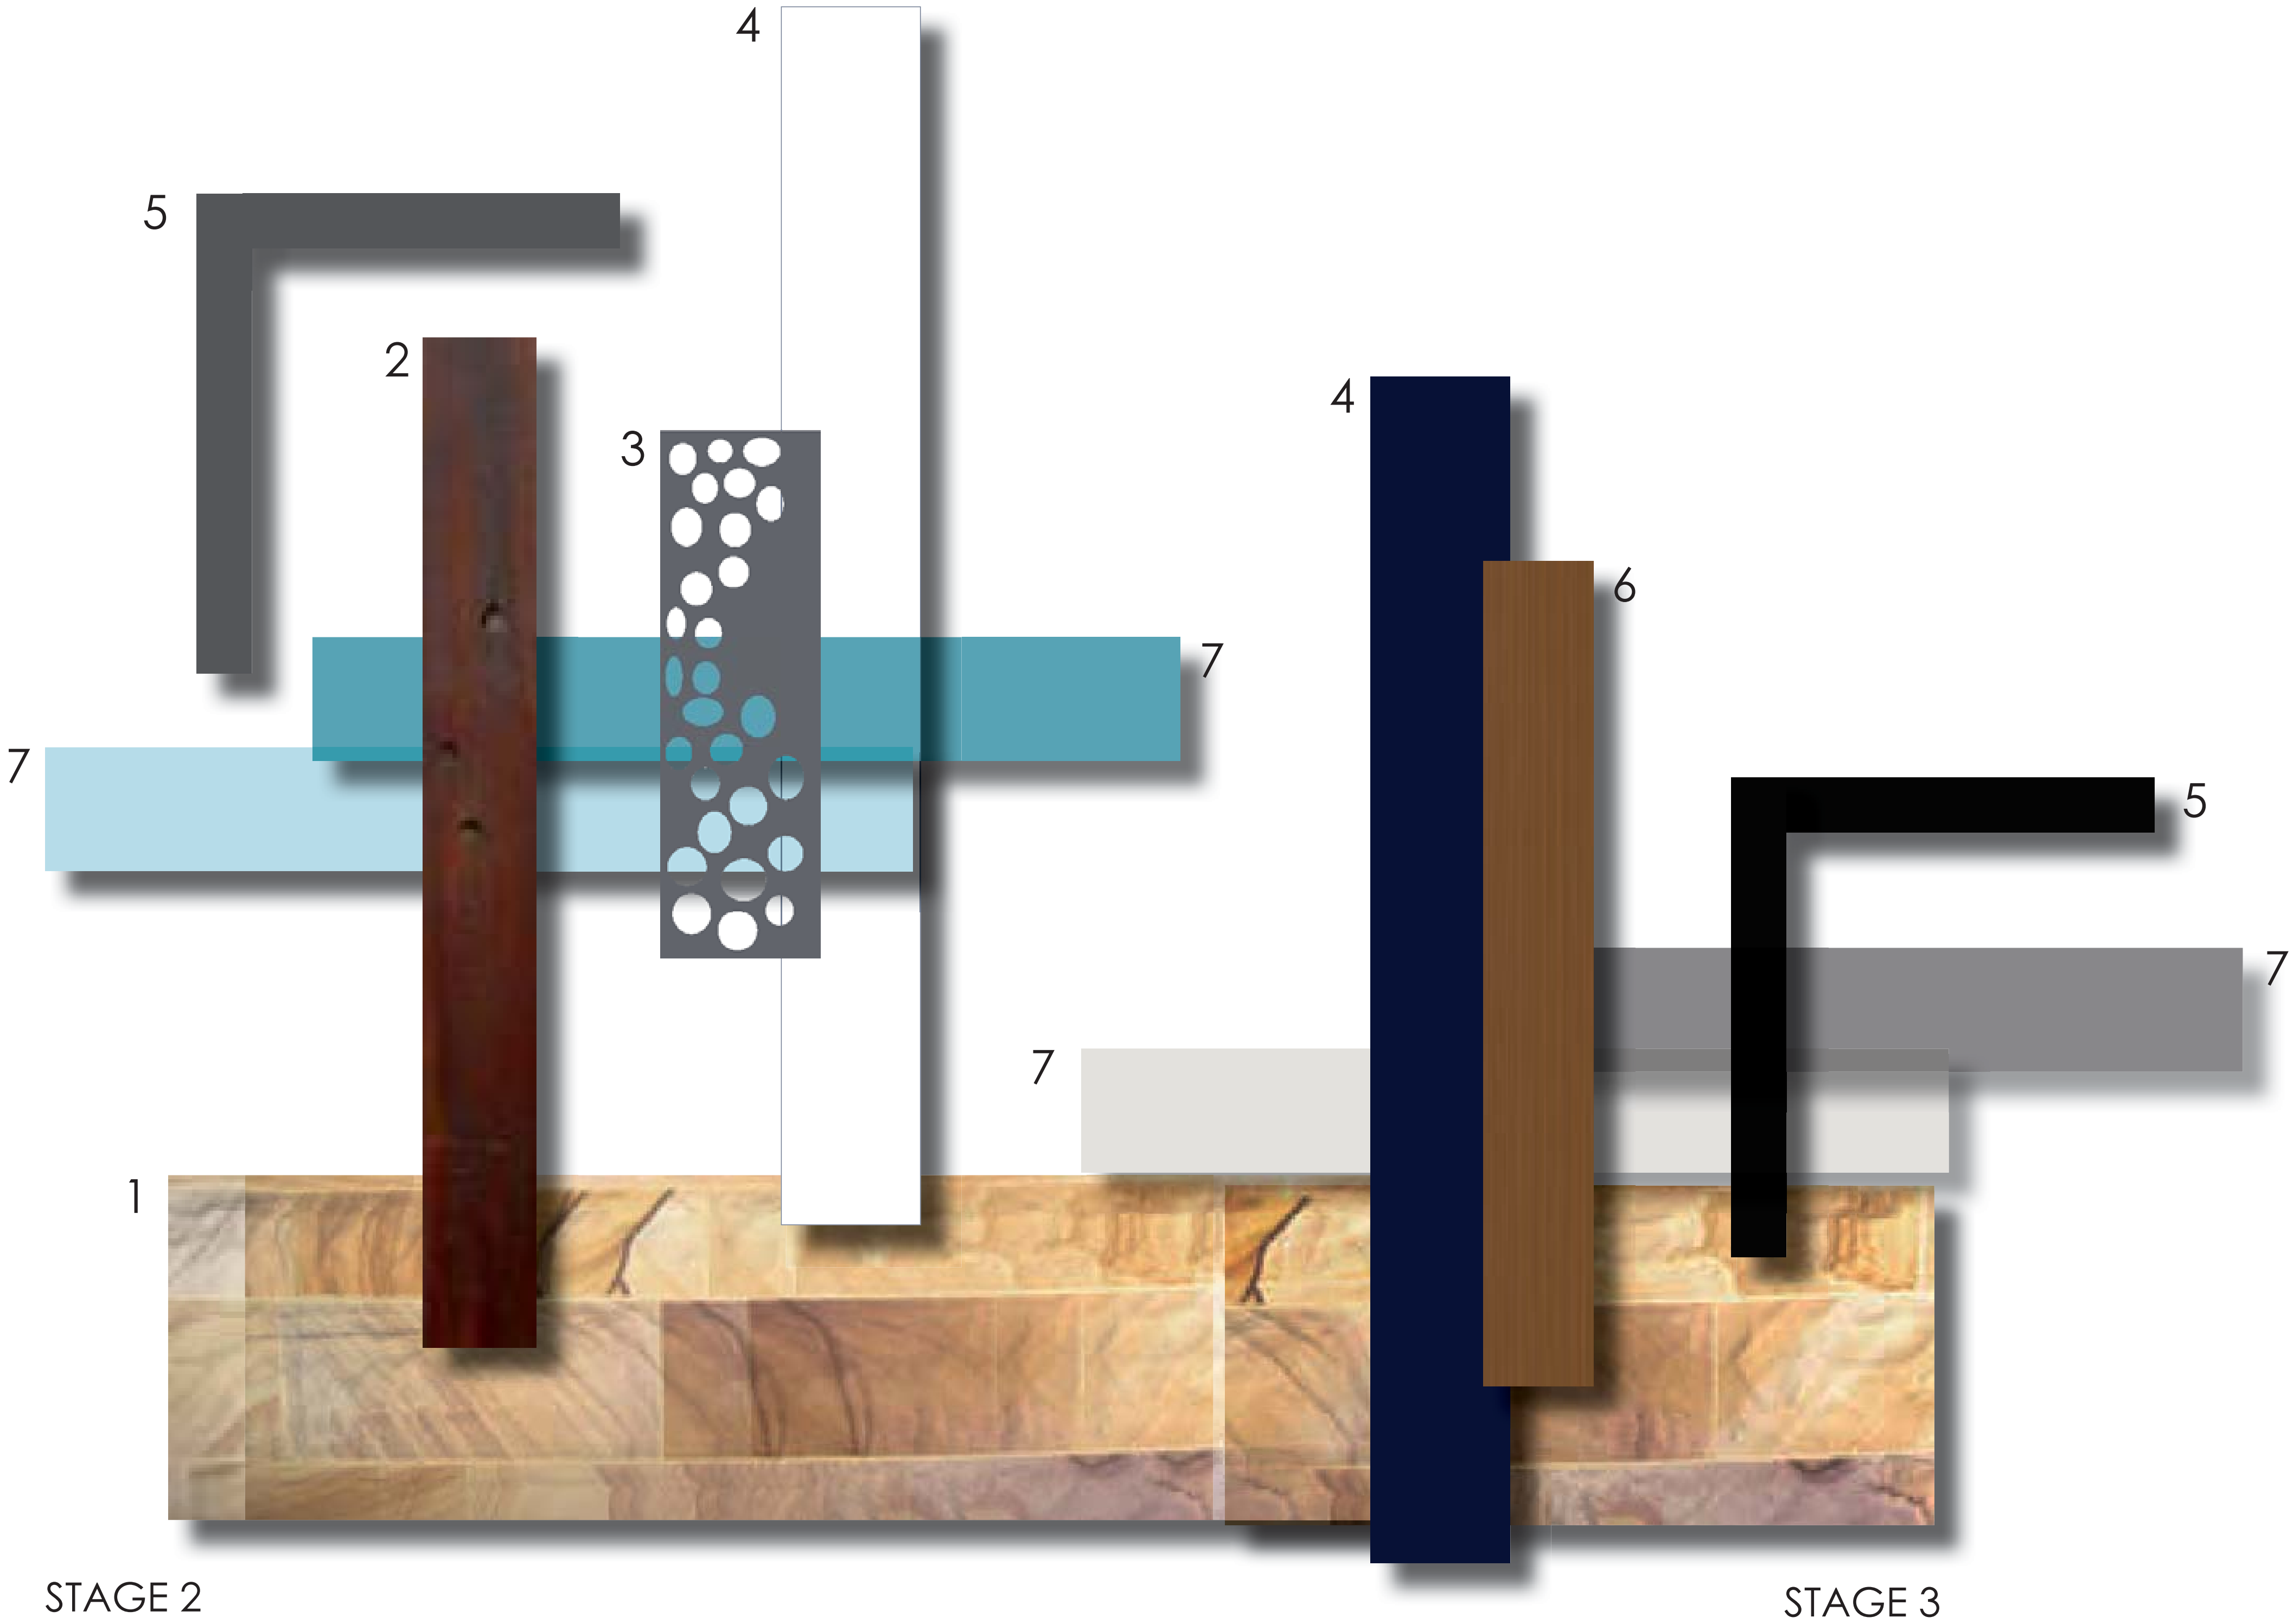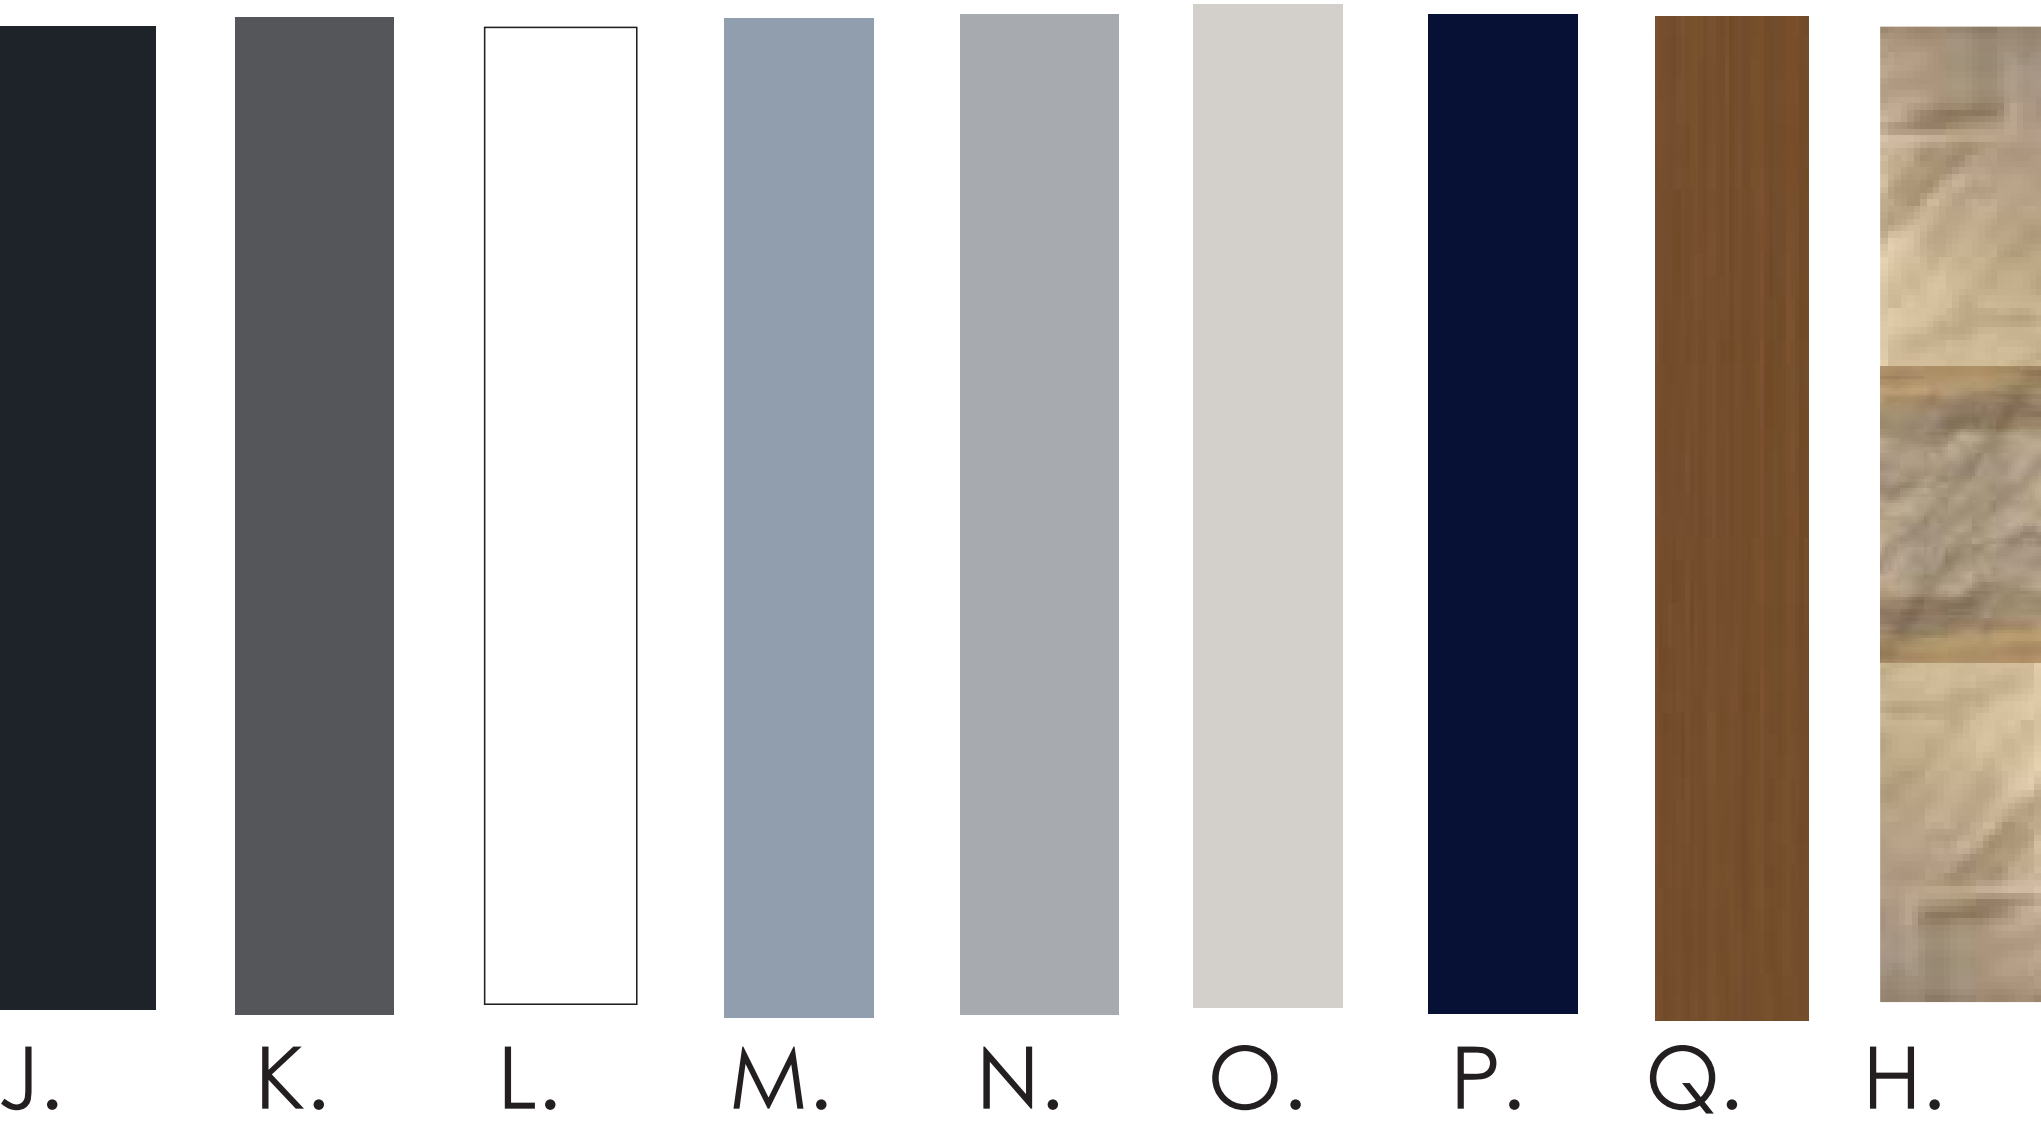

4., 5. & PAINT FINISH



6.



4.



7.



2. & 4.



1.