

75 mm ON ORIGINAL

0 5 10 15 20 25 30 35 40 45 50 55 60 65 70 75



8		SL/BN/PT	General Issue	AIP		DNV
REV.	DATE	AMENDMENT / ISSUE DESCRIPTION		PREPARED	CHECKED	

Scale = 1:5000
0 50 100

Legend

- 40 dBA Noise Contour
- 35 dBA Noise Contour
- 30 dBA Noise Contour
- 25 dBA Noise Contour
- 20 dBA Noise Contour
- 15 dBA Noise Contour


Heggies Pty Ltd
2 Lincoln Street
Lane Cove NSW 2066 Australia
PO Box 178 Lane Cove NSW 1585
Email address sydney@heggies.com.au
Telephone 02 9427 8100 Facsimile 02 9427 8200

10-4715 North West Rail Link
Ground-Borne Noise Predictions
ECRL DF / FST - Blue Alignment

FILE NAME
10-4715 DF FST Blue Alignment.DWG

DRAWING No.
10-4715GBN-G-002

REVISION
9

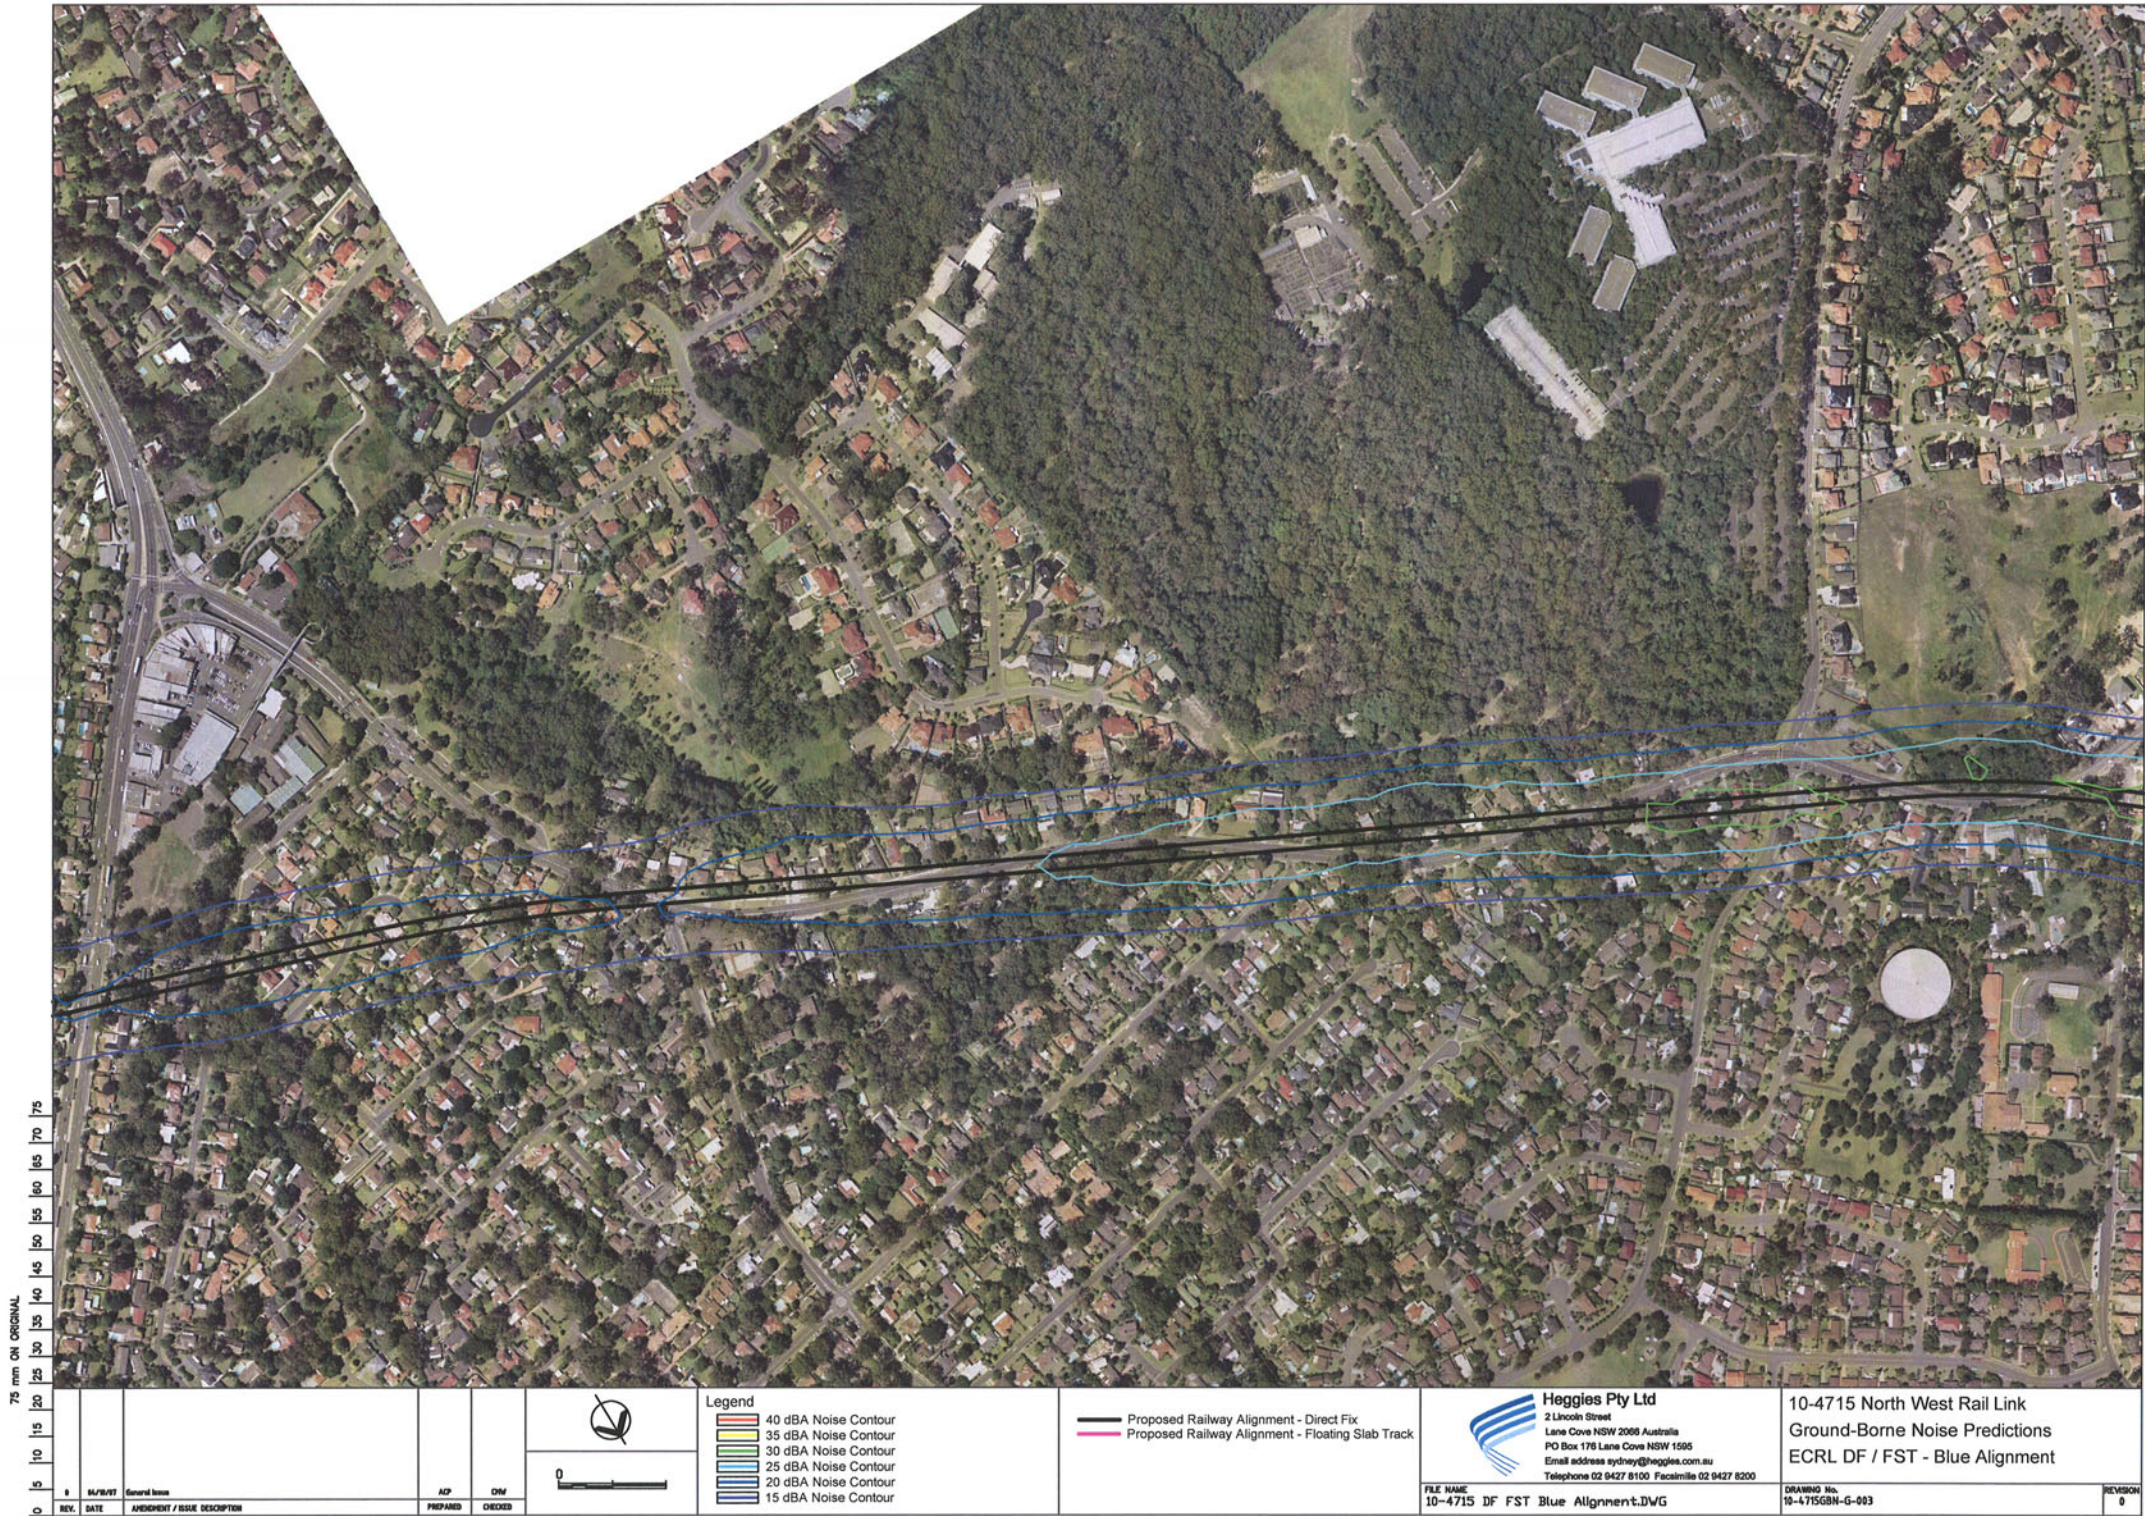

75 mm ON ORIGINAL



10-4715 DF FST Pink Alignment with new Legent etc.dwg		10-4715 North West Rail Link Ground-Borne Noise Predictions ECRL DF / FST - Pink Alignment		Heggies Pty Ltd 2 Lincoln Street Lane Cove NSW 2066 Australia PO Box 176 Lane Cove NSW 1595 Email address sydney@heggies.com.au Telephone 02 9427 8100 Facsimile 02 9427 8200		DRAWING No. 10-4715GDN-C-001		REVISION 9	
REV. DATE		AMENDMENT / ISSUE DESCRIPTION		ACP PREPARED		DNV CHECKED		Scale = 1:5000	
10-4715 DF FST Pink Alignment with new Legent etc.dwg		10-4715 North West Rail Link Ground-Borne Noise Predictions ECRL DF / FST - Pink Alignment		Heggies Pty Ltd 2 Lincoln Street Lane Cove NSW 2066 Australia PO Box 176 Lane Cove NSW 1595 Email address sydney@heggies.com.au Telephone 02 9427 8100 Facsimile 02 9427 8200		DRAWING No. 10-4715GDN-C-001		REVISION 9	