


ENVIRONMENTAL ASSESSMENT
CONCEPT PLAN PROPOSED EPLR
NETWORK – WSEH
CONCEPT PLAN PROPOSED
LINK ROAD NETWORK

Figure 1.2

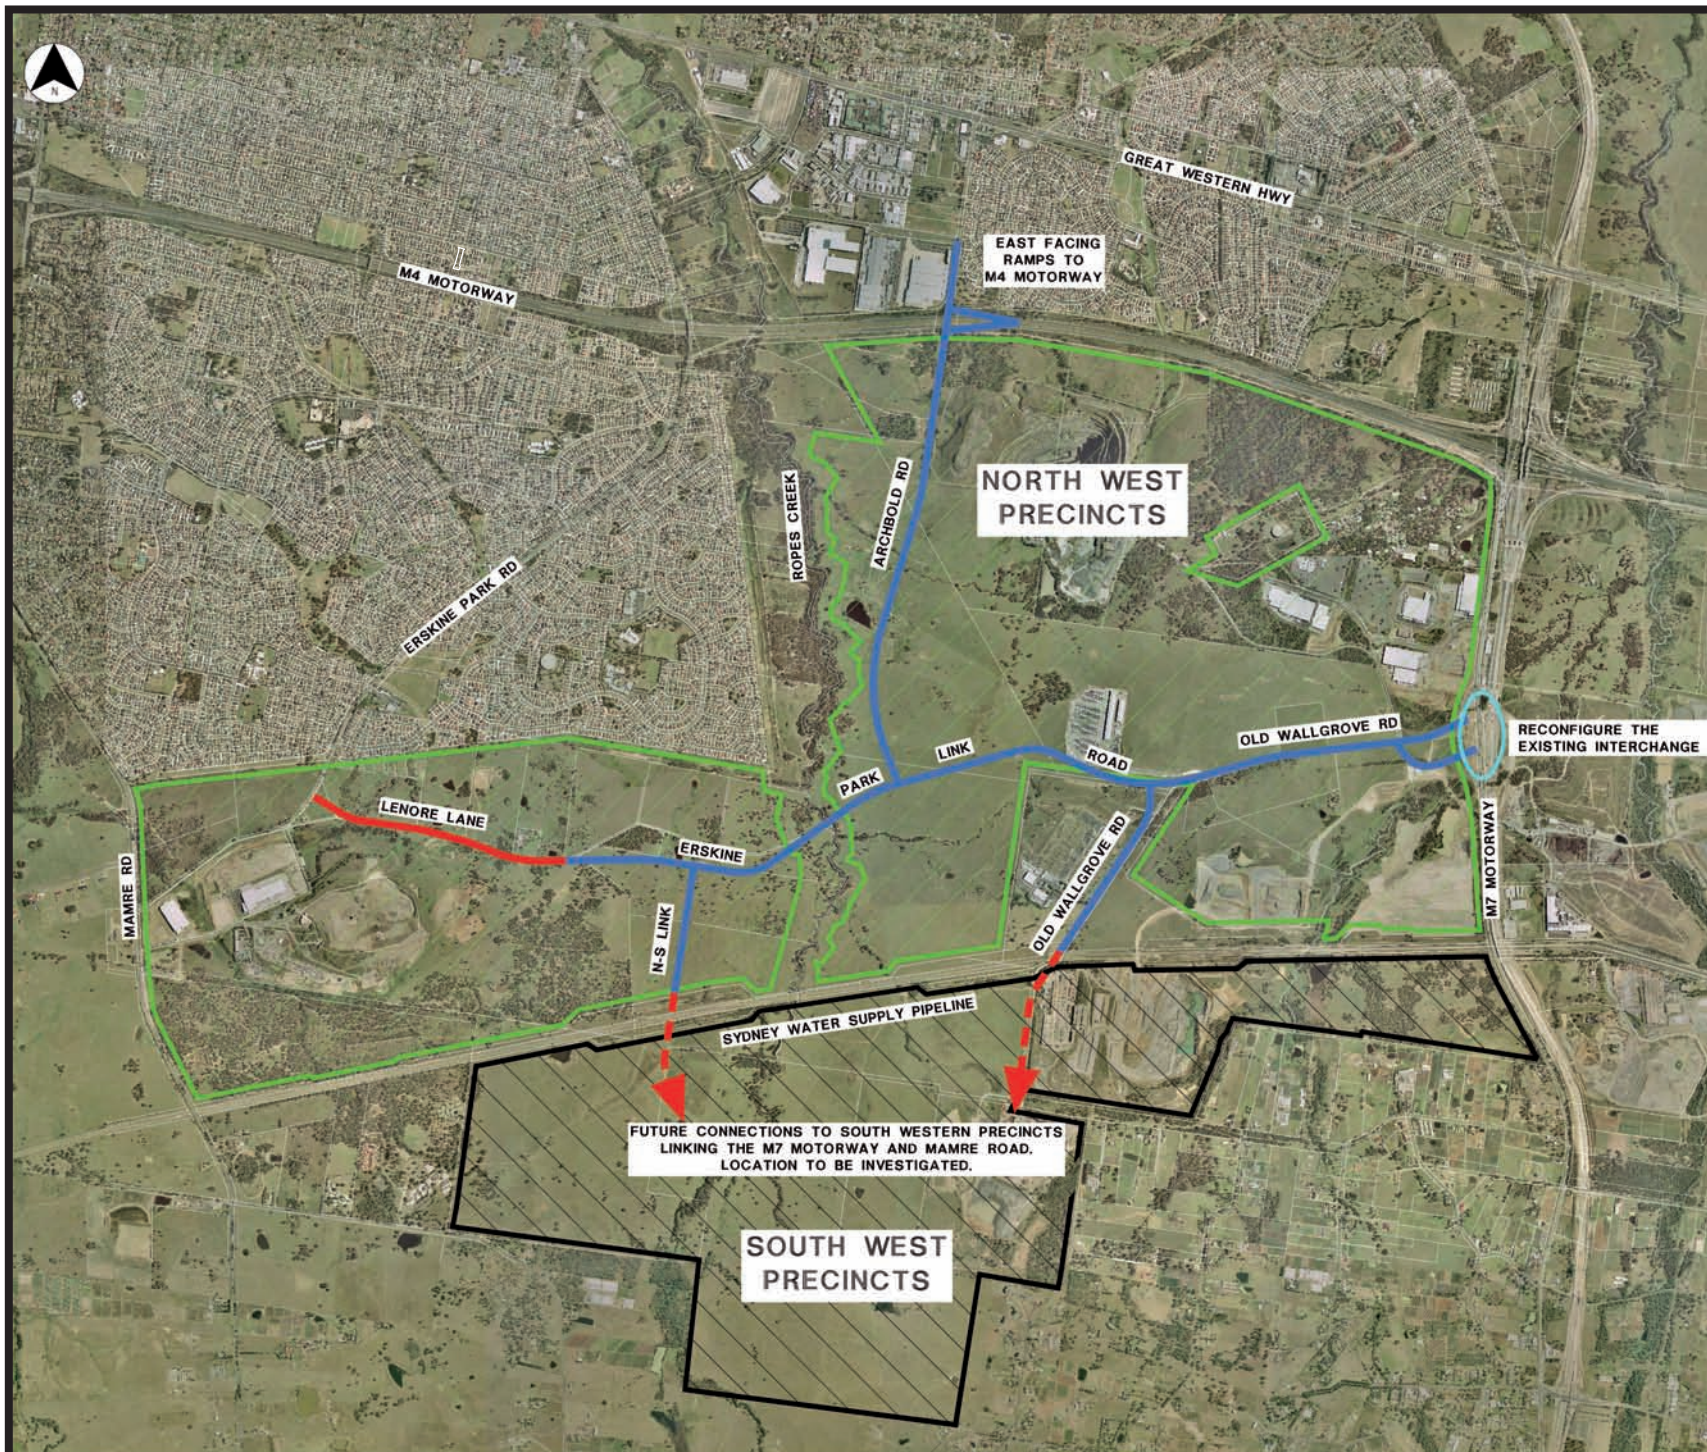

1:10000
Full Size A4

ERSKINE PARK LINK ROAD NETWORK
CONCEPT PLAN
FEB 2007



MAUNSELL AECOM
Maunsell Australia Pty Ltd A.B.N. 20 083 846 929