

## Appendix B Concept Engineering Drawings

- Concept Road Network Plans
- Concept Road Network Longitudinal Sections
- Concept Road Network Cross Sections

Cad ref: R:\2016306\_00\_LUCD-RTA\CAD\Drawings\2016306-GE-00001.dwg Last modified: 21 Feb 07 - 17:01

CLIENT:



DESIGNER:



Maunsell Australia Pty Ltd A.B.N. 20 093 846 925

# WESTERN SYDNEY EMPLOYMENT HUB PROPOSE ERSKINE PARK LINK ROAD NETWORK CONCEPT PLAN

## SCHEDULE OF DRAWINGS

### GENERAL: 0000

20016306-GE-00001 COVER SHEET AND DRAWING SCHEDULE

### ROAD: 01100

20016306-RD-01100 CONCEPT ALIGNMENT KEY PLAN  
20016306-RD-01101 CONCEPT ALIGNMENT PLAN - SHEET 1 OF 12  
20016306-RD-01102 CONCEPT ALIGNMENT PLAN - SHEET 2 OF 12  
20016306-RD-01103 CONCEPT ALIGNMENT PLAN - SHEET 3 OF 12  
20016306-RD-01104 CONCEPT ALIGNMENT PLAN - SHEET 4 OF 12  
20016306-RD-01105 CONCEPT ALIGNMENT PLAN - SHEET 5 OF 12  
20016306-RD-01106 D E L E T E D  
20016306-RD-01107 D E L E T E D  
20016306-RD-01108 D E L E T E D  
20016306-RD-01109 D E L E T E D  
20016306-RD-01110 D E L E T E D  
20016306-RD-01111 CONCEPT ALIGNMENT PLAN - SHEET 9 OF 12  
20016306-RD-01112 CONCEPT ALIGNMENT PLAN - SHEET 10 OF 12  
20016306-RD-01113 CONCEPT ALIGNMENT PLAN - SHEET 11 OF 12  
20016306-RD-01114 CONCEPT ALIGNMENT PLAN - SHEET 12 OF 12  
  
20016306-RD-01115 D E L E T E D  
20016306-RD-01116 D E L E T E D  
20016306-RD-01117 D E L E T E D  
20016306-RD-01118 D E L E T E D  
20016306-RD-01119 D E L E T E D  
20016306-RD-01120 D E L E T E D  
20016306-RD-01121 D E L E T E D  
20016306-RD-01122 D E L E T E D  
20016306-RD-01123 D E L E T E D  
20016306-RD-01124 D E L E T E D  
20016306-RD-01125 D E L E T E D

### ROAD: 01100 (Cont.)


20016306-RD-01126 MCB1 LONG SECTION - CH.0.000 TO CH.680.000 - SHEET 1 OF 9  
20016306-RD-01127 MCB1 LONG SECTION - CH.700.000 TO CH.1380.000 - SHEET 2 OF 9  
20016306-RD-01128 MCB1 LONG SECTION - CH.1400.000 TO CH.2080.000 - SHEET 3 OF 9  
20016306-RD-01129 MCB1 LONG SECTION - CH.2100.000 TO CH.2780.000 - SHEET 4 OF 9  
20016306-RD-01130 MCB1 LONG SECTION - CH.2800.000 TO CH.3480.000 - SHEET 5 OF 9  
20016306-RD-01131 MCB1 LONG SECTION - CH.3480.000 TO CH.4160.000 - SHEET 6 OF 9  
20016306-RD-01132 MCB1 LONG SECTION - CH.4180.000 TO CH.4860.000 - SHEET 7 OF 9  
20016306-RD-01133 MCB1 LONG SECTION - CH.4880.000 TO CH.5560.000 - SHEET 8 OF 9  
20016306-RD-01134 MCB1 LONG SECTION - CH.5580.000 TO CH.6230.000 - SHEET 9 OF 9  
20016306-RD-01135 D E L E T E D  
  
20016306-RD-01136 D E L E T E D  
20016306-RD-01137 D E L E T E D  
  
20016306-RD-01138 MCD1 LONG SECTION - CH.0.000 TO CH.680.000 - SHEET 1 OF 2  
20016306-RD-01139 MCD1 LONG SECTION - CH.700.000 TO CH.1215.563 - SHEET 2 OF 2  
  
20016306-RD-01140 MCE1 LONG SECTION - CH.0.000 TO CH.680.000 - SHEET 1 OF 3  
20016306-RD-01141 MCE1 LONG SECTION - CH.700.000 TO CH.1380.000 - SHEET 2 OF 3  
20016306-RD-01142 MCE1 LONG SECTION - CH.1400.000 TO CH.1827.867 - SHEET 3 OF 3  
  
20016306-RD-01143 MCF1 LONG SECTION - CH.0.000 TO CH.680.000 - SHEET 1 OF 5  
20016306-RD-01144 MCF1 LONG SECTION - CH.700.000 TO CH.1380.000 - SHEET 2 OF 5  
20016306-RD-01145 MCF1 LONG SECTION - CH.1400.000 TO CH.2080.000 - SHEET 3 OF 5  
20016306-RD-01146 MCF1 LONG SECTION - CH.2100.000 TO CH.2780.867 - SHEET 4 OF 5  
20016306-RD-01147 MCF1 LONG SECTION - CH.2800.000 TO CH.2900.000 - SHEET 5 OF 5  
  
20016306-RD-01150 TYPICAL CROSS SECTION

© Copyright Maunsell Australia Pty Ltd, 2006.

This drawing is confidential and shall only be used for the purposes of this project.

02	RW	15.01.07	FINAL REPORT ISSUE	MC
01	ADW	18.10.06	FINAL REPORT ISSUE	MC
No.	BY	DATE	DESCRIPTION	APPD



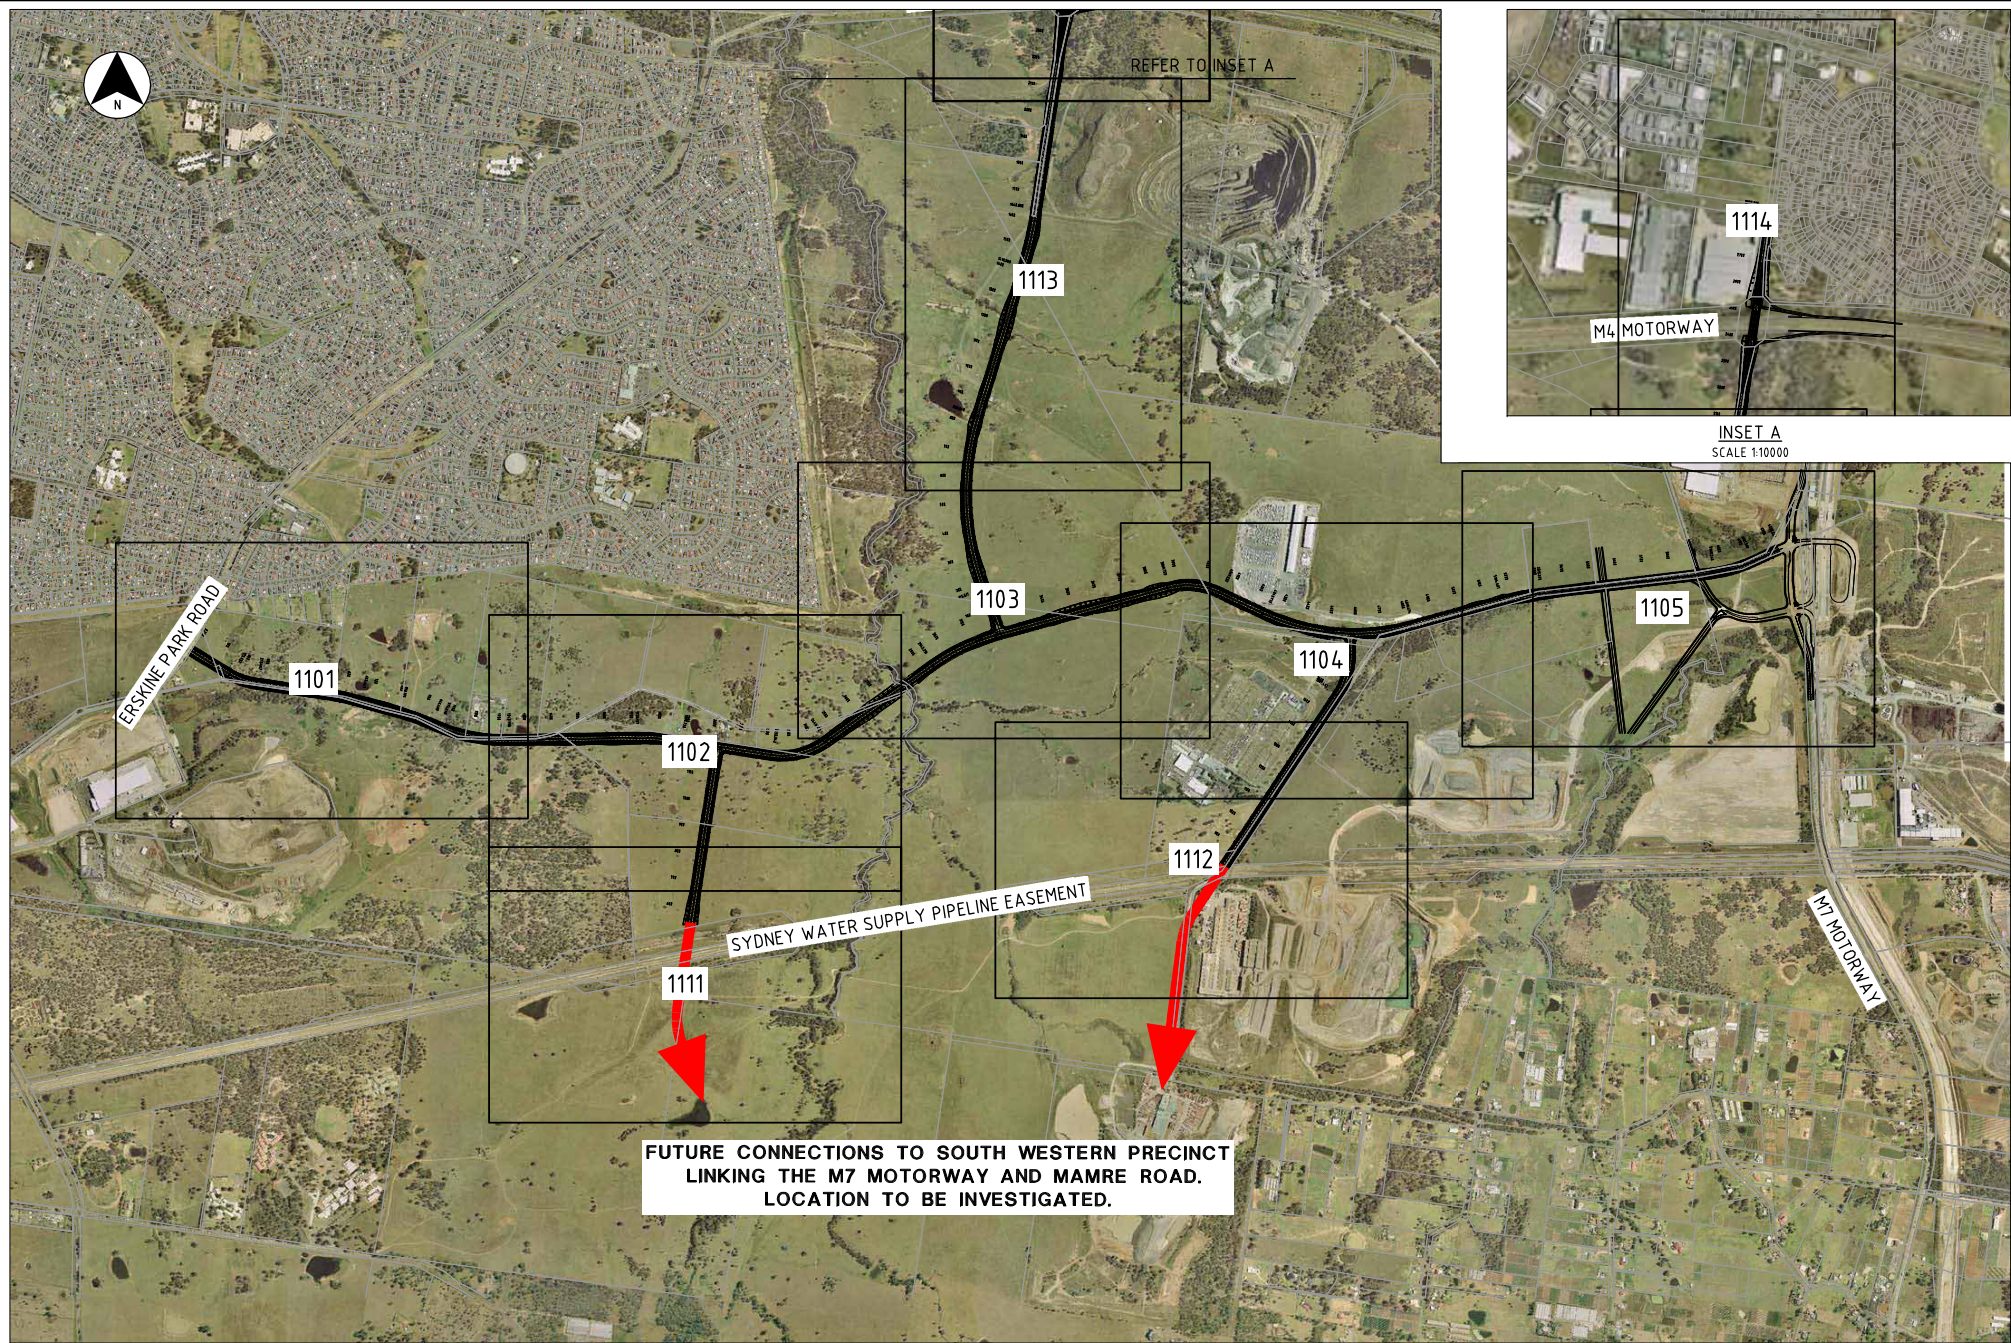

© Copyright Mounsell Australia Pty Ltd. 2003.

This drawing is confidential and shall only be used for the purposes of this project.

06	RW	12.02.2007	FINAL REPORT ISSUE	MC
05	RW	15.01.2007	FINAL REPORT ISSUE	MC
04	ADW	18.10.06	FINAL REPORT ISSUE	MC
03	C.W.	10.07.06	FINAL REPORT ISSUE	M.C.
02	C.W.	22.06.06	FINAL REPORT ISSUE	M.C.
01	LOB	05.06.06	INFORMATION ISSUE	M.C.
No.	BY	DATE	DESCRIPTION	APPD

THE SIGNING OF THIS TITLE BLOCK CONFIRMS THE DESIGN AND DRAFTING OF THIS PROJECT HAVE BEEN PREPARED AND CHECKED IN ACCORDANCE WITH THE MAUNSELL QUALITY ASSURANCE SYSTEM TO ISO 9001:2000

DESIGNED	CS	CHECKED	CC
DRAWN	CS	CHECKED	MC
APPROVED	-	DATE	-

SCALES:  
100 0 100 200 300 400 500m  
1:10000 FULL SIZE A1

CLIENT:



CONTRACTOR:

DESIGNER:

MAUNSELL | AECOM

Mounsell Australia Pty Ltd A.B.N. 20 093 846 925

WESTERN SYDNEY EMPLOYMENT HUB  
PROPOSED ERSKINE PARK LINK ROAD NETWORK

CONCEPT ALIGNMENT  
KEY PLAN

STATUS:  
PRELIMINARY

DRAWING NO:  
20016306-RD-01100

SHEET 1 OF 1

REV.  
06





© Copyright Mounsell Australia Pty Ltd. 2003.

This drawing is confidential and shall only be used for the purposes of this project.

05	RW	15.01.2007	FINAL REPORT ISSUE	MC
04	ADW	18.10.06	FINAL REPORT ISSUE	MC
03	C.W.	10.07.06	FINAL REPORT ISSUE	M.C.
02	C.W.	22.06.06	FINAL REPORT ISSUE	M.C.
01	LOB	05.06.06	INFORMATION ISSUE	M.C.
No.	BY	DATE	DESCRIPTION	APPD

THE SIGNING OF THIS TITLE BLOCK CONFIRMS THE DESIGN AND DRAFTING OF THIS PROJECT HAVE BEEN PREPARED AND CHECKED IN ACCORDANCE WITH THE MAUNSELL QUALITY ASSURANCE SYSTEM TO ISO 9001:2000

DESIGNED	CS	CHECKED	CC
DRAWN	CS	CHECKED	MC
APPROVED	-	DATE	-

SCALES:  
20 0 20 40 60 80 100m  
1:2000 FULL SIZE A1

CLIENT:



Roads and Traffic Authority

CONTRACTOR:

DESIGNER:

MAUNSELL | AECOM

Mounsell Australia Pty Ltd A.B.N. 20 093 846 925

WESTERN SYDNEY EMPLOYMENT HUB PROPOSED ERSKINE PARK LINK ROAD NETWORK		
CONCEPT ALIGNMENT PLAN		
STATUS: PRELIMINARY		REV. 05
DRAWING NO: 20016306-RD-01101		SHEET 1 OF 12






© Copyright Mounsell Australia Pty Ltd, 2003.

This drawing is confidential and shall only be used for the purposes of this project.

04	ADW	18.10.06	FINAL REPORT ISSUE	MC
03	C.W	10.07.06	FINAL REPORT ISSUE	M.C.
02	C.W	22.06.06	FINAL REPORT ISSUE	M.C.
01	LO'B	05.06.06	INFORMATION ISSUE	M.C.
No.	BY	DATE	DESCRIPTION	APPD

THE SIGNING OF THIS TITLE BLOCK CONFIRMS THE DESIGN AND DRAFTING OF THIS PROJECT HAVE BEEN PREPARED AND CHECKED IN ACCORDANCE WITH THE MAUNSELL QUALITY ASSURANCE SYSTEM TO ISO 9001-2000			
DESIGNED	CS	CHECKED	CC
DRAWN	CS	CHECKED	MC
APPROVED	-	DATE	-

SCALES:



1:2000 FULL SIZE A1

CLIENT:



CONTRACTOR:	
-------------	--

DESIGNER:

**MAUNSELL** | **AECOM**

Maunsell Australia Pty Ltd A.B.N. 20 093 846 925

WESTERN SYDNEY EMPLOYMENT HUB  
PROPOSED ERSKINE PARK LINK ROAD NETWORK  
CONCEPT ALIGNMENT PLAN

STATUS: **PRELIMINARY**

DRAWING NO:	20016306-RD-01102
-------------	-------------------

SHEET 2 OF 12