



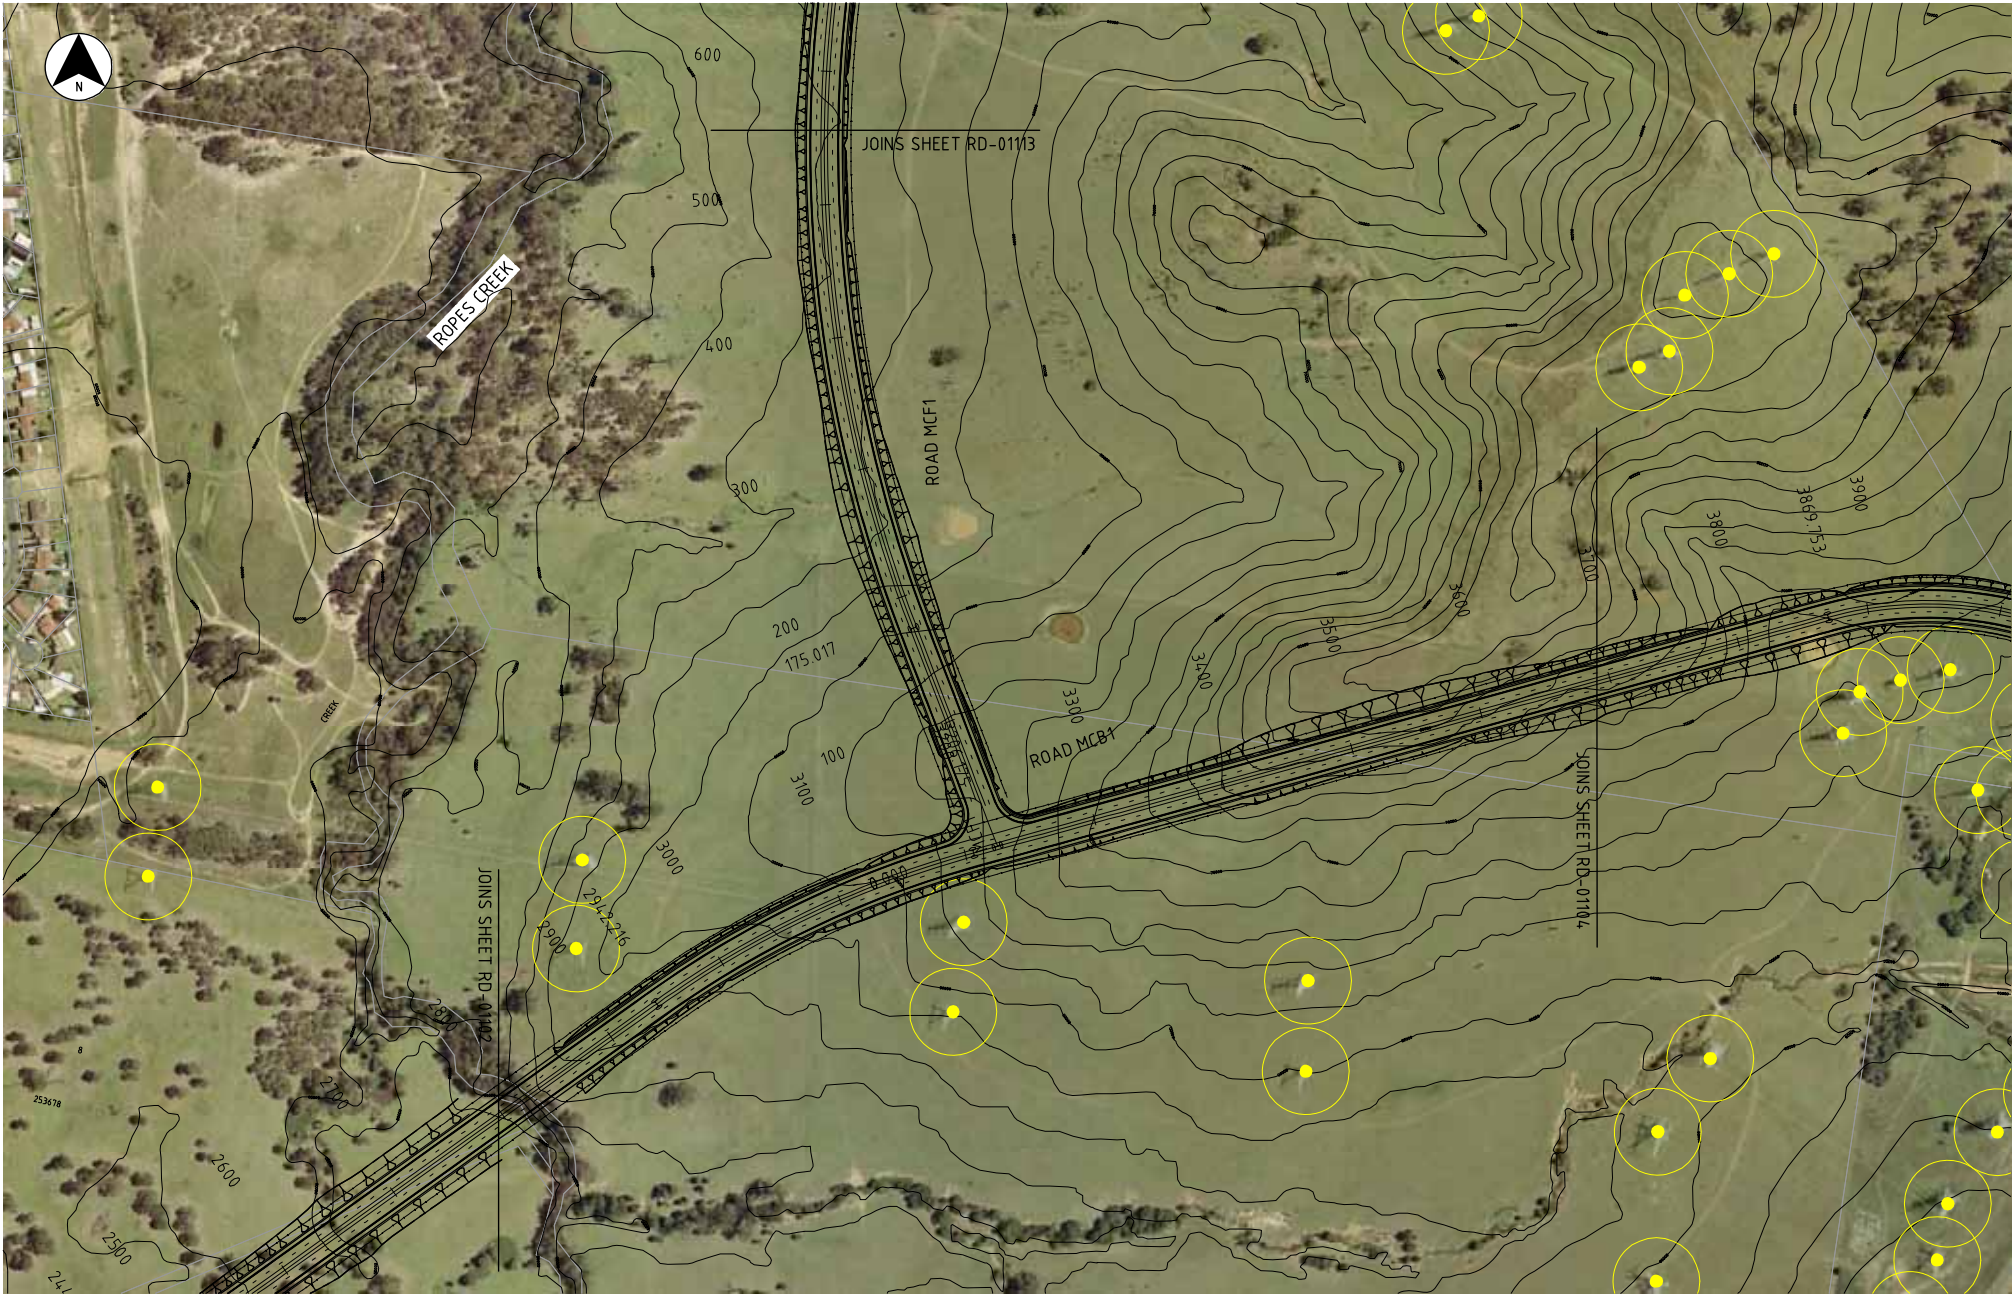

© Copyright Mounsell Australia Pty Ltd. 2003.

This drawing is confidential and shall only be used for the purposes of this project.			
04	ADW	18.10.06	FINAL REPORT ISSUE
03	C.W.	10.07.06	FINAL REPORT ISSUE
02	C.W.	22.06.06	FINAL REPORT ISSUE
01	LOB	05.06.06	INFORMATION ISSUE
No.	BY	DATE	DESCRIPTION
			APPD

THE SIGNING OF THIS TITLE BLOCK CONFIRMS THE DESIGN AND DRAFTING OF THIS PROJECT HAVE BEEN PREPARED AND CHECKED IN ACCORDANCE WITH THE MAUNSELL QUALITY ASSURANCE SYSTEM TO ISO 9001:2000			
DESIGNED	CS	CHECKED	CC
DRAWN	CS	CHECKED	MC
APPROVED	-	DATE	-

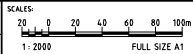

CLIENT:

CONTRACTOR:

DESIGNER:

MAUNSELL | AECOM

Mounsell Australia Pty Ltd A.B.N. 20 093 846 925

WESTERN SYDNEY EMPLOYMENT HUB
PROPOSED ERSKINE PARK LINK ROAD NETWORK


CONCEPT ALIGNMENT PLAN

STATUS: PRELIMINARY

DRAWING NO: 20016306-RD-01103

REV: 04

SHEET 3 OF 12

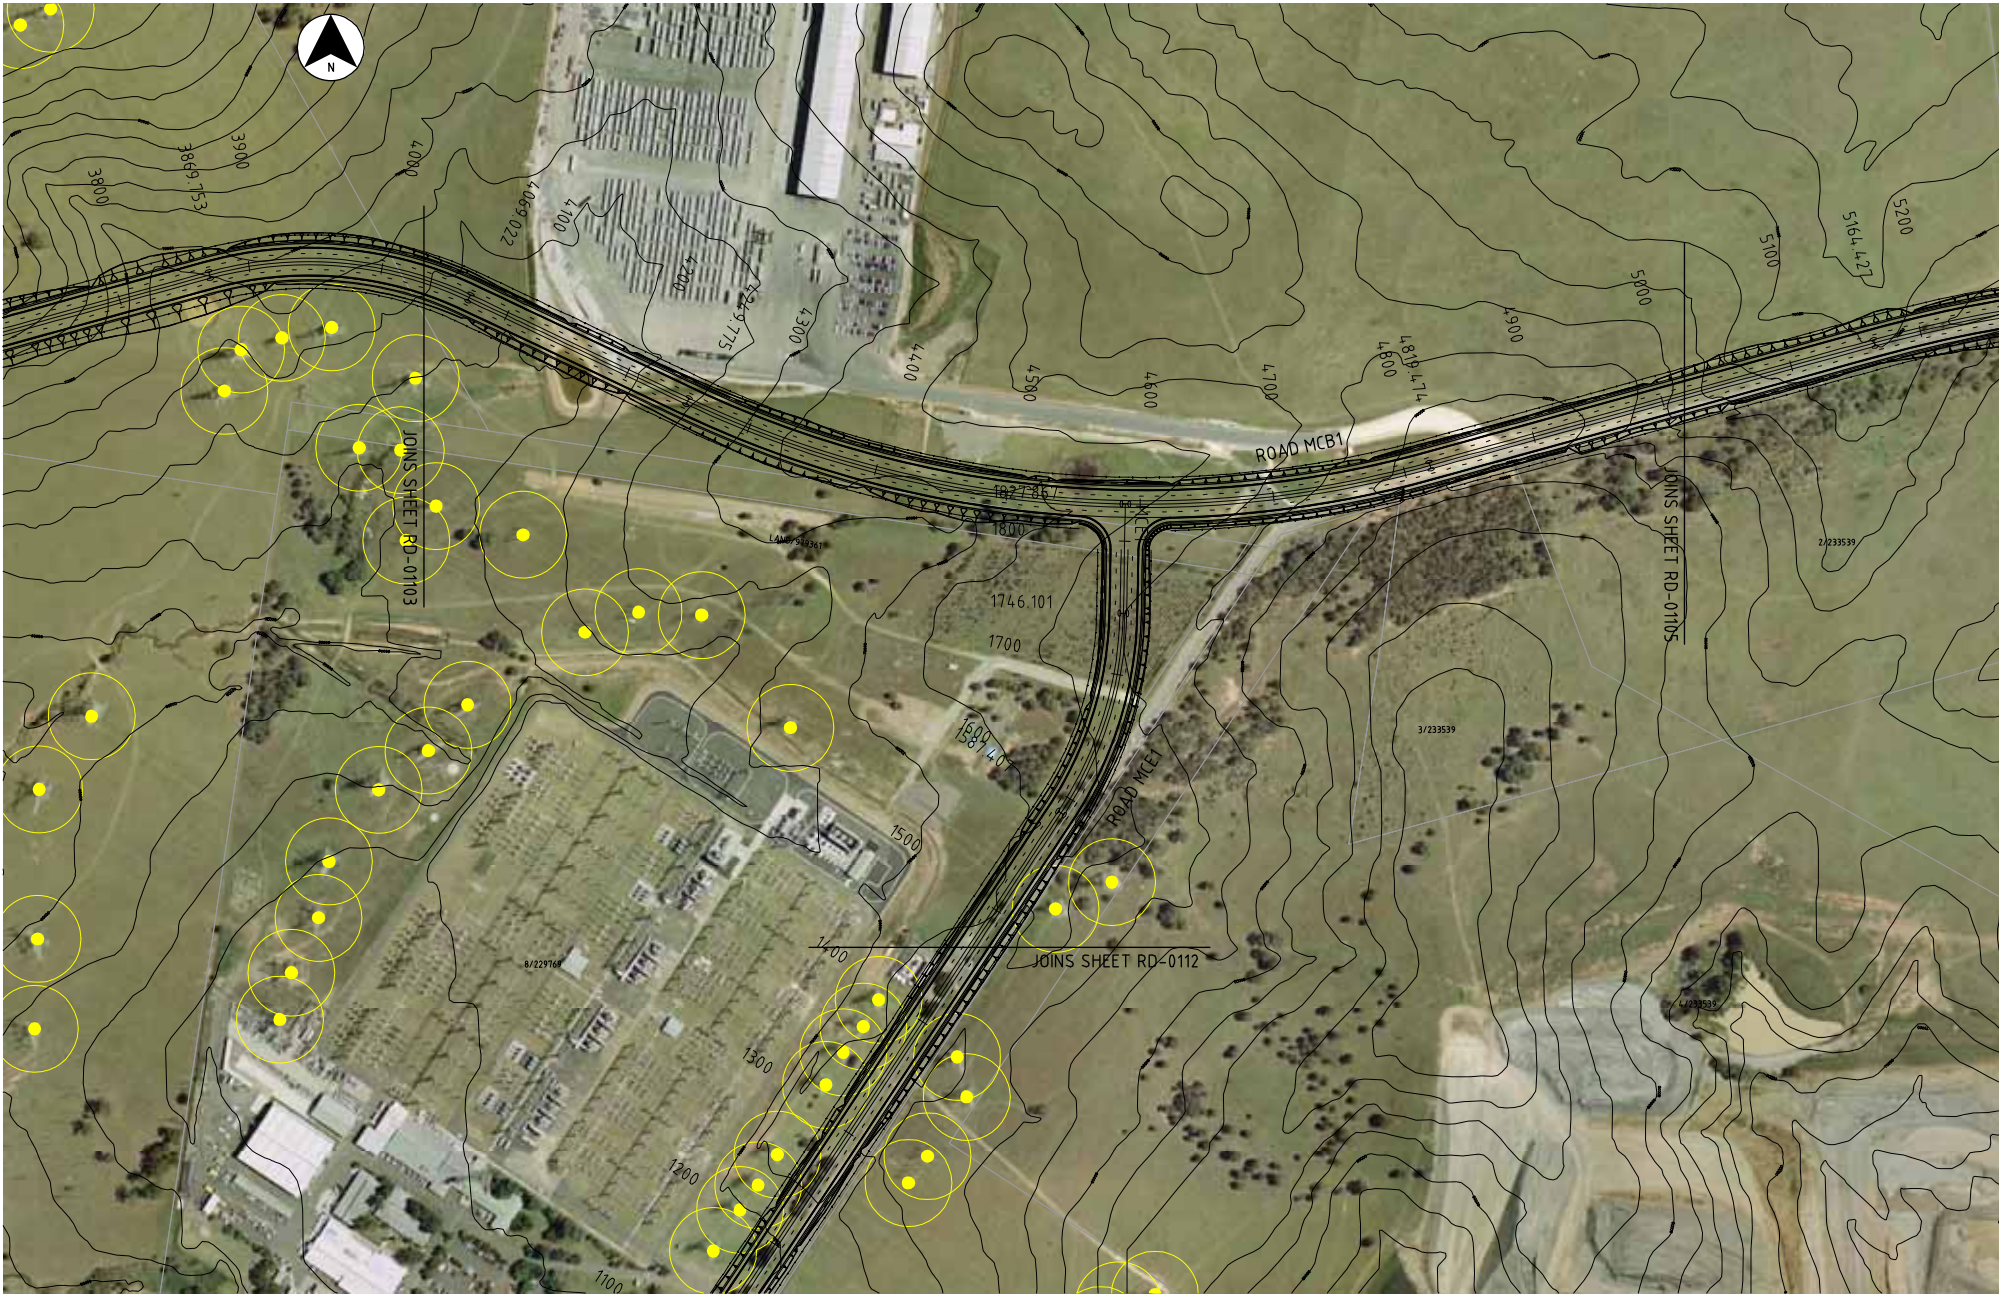

© Copyright Mounsell Australia Pty Ltd. 2003.

This drawing is confidential and shall only be used for the purposes of this project.

No.	BY	DATE	DESCRIPTION	APPD
04	ADW	18.10.06	FINAL REPORT ISSUE	MC
03	C.W.	10.07.06	FINAL REPORT ISSUE	M.C.
02	C.W.	22.06.06	FINAL REPORT ISSUE	M.C.
01	L.O'B	05.06.06	INFORMATION ISSUE	M.C.

THE SIGNING OF THIS TITLE BLOCK CONFIRMS THE DESIGN AND DRAFTING OF THIS PROJECT HAVE BEEN PREPARED AND CHECKED IN ACCORDANCE WITH THE MAUNSELL QUALITY ASSURANCE SYSTEM TO ISO 9001:2000

DESIGNED	CS	CHECKED	CC
DRAWN	CS	CHECKED	MC
APPROVED	-	DATE	-

SCALES:
20 0 20 40 60 80 100m
1:2000 FULL SIZE A1

CLIENT:



Roads and Traffic Authority

CONTRACTOR:

DESIGNER:

MAUNSELL | AECOM

Mounsell Australia Pty Ltd A.B.N. 20 093 846 925


WESTERN SYDNEY EMPLOYMENT HUB
PROPOSED ERSKINE PARK LINK ROAD NETWORK
CONCEPT ALIGNMENT PLAN

STATUS:
PRELIMINARY

DRAWING NO:
20016306-RD-01104

REV:
04

SHEET 4 OF 12

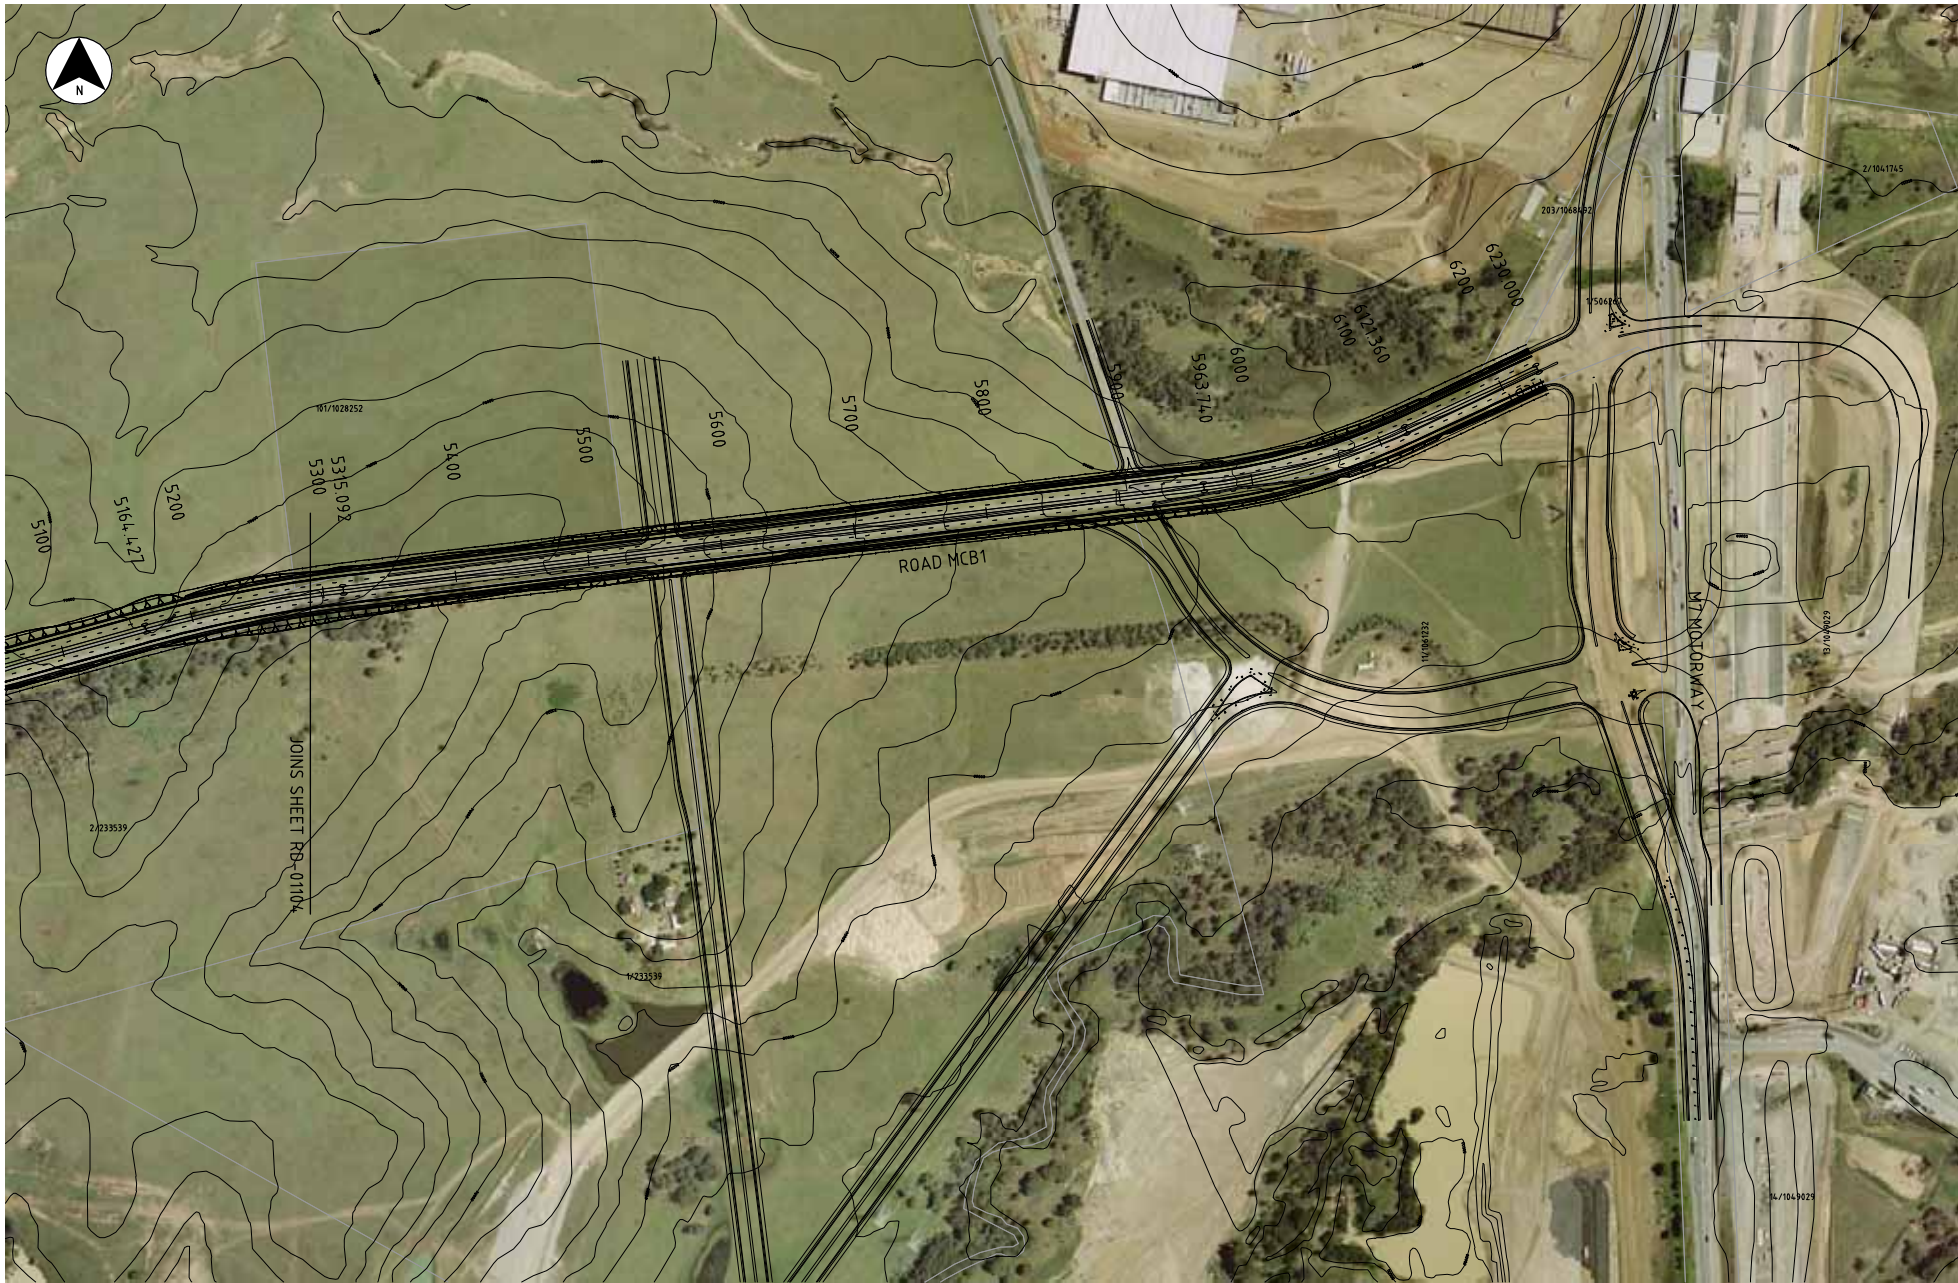

© Copyright Mounsell Australia Pty Ltd. 2003.

This drawing is confidential and shall only be used for the purposes of this project.

No.	BY	DATE	DESCRIPTION	APPD
04	ADW	18.10.06	FINAL REPORT ISSUE	MC
03	C.W.	10.07.06	FINAL REPORT ISSUE	M.C.
02	C.W.	22.06.06	FINAL REPORT ISSUE	M.C.
01	L.O'B	05.06.06	INFORMATION ISSUE	M.C.

THE SIGNING OF THIS TITLE BLOCK CONFIRMS THE DESIGN AND DRAFTING OF THIS PROJECT HAVE BEEN PREPARED AND CHECKED IN ACCORDANCE WITH THE MAUNSELL QUALITY ASSURANCE SYSTEM TO ISO 9001:2000			
DESIGNED	CS	CHECKED	CC
DRAWN	CS	CHECKED	MC
APPROVED	-	DATE	-

SCALES:
1:2000 FULL SIZE A1

CLIENT:



Roads and Traffic Authority

CONTRACTOR:


DESIGNER:

MAUNSELL | AECOM

Mounsell Australia Pty Ltd A.B.N. 20 093 846 925

WESTERN SYDNEY EMPLOYMENT HUB PROPOSED ERSKINE PARK LINK ROAD NETWORK		
CONCEPT ALIGNMENT PLAN		
STATUS: PRELIMINARY	DRAWING NO: 20016306-RD-01105	SHEET 5 OF 12 REV. 04

Cad ref: K:\2006306_06_LCO-RTA\CAD\Draw\2006306-RD-0111.dwg
Last modified: 21 Feb 07 - 11:16

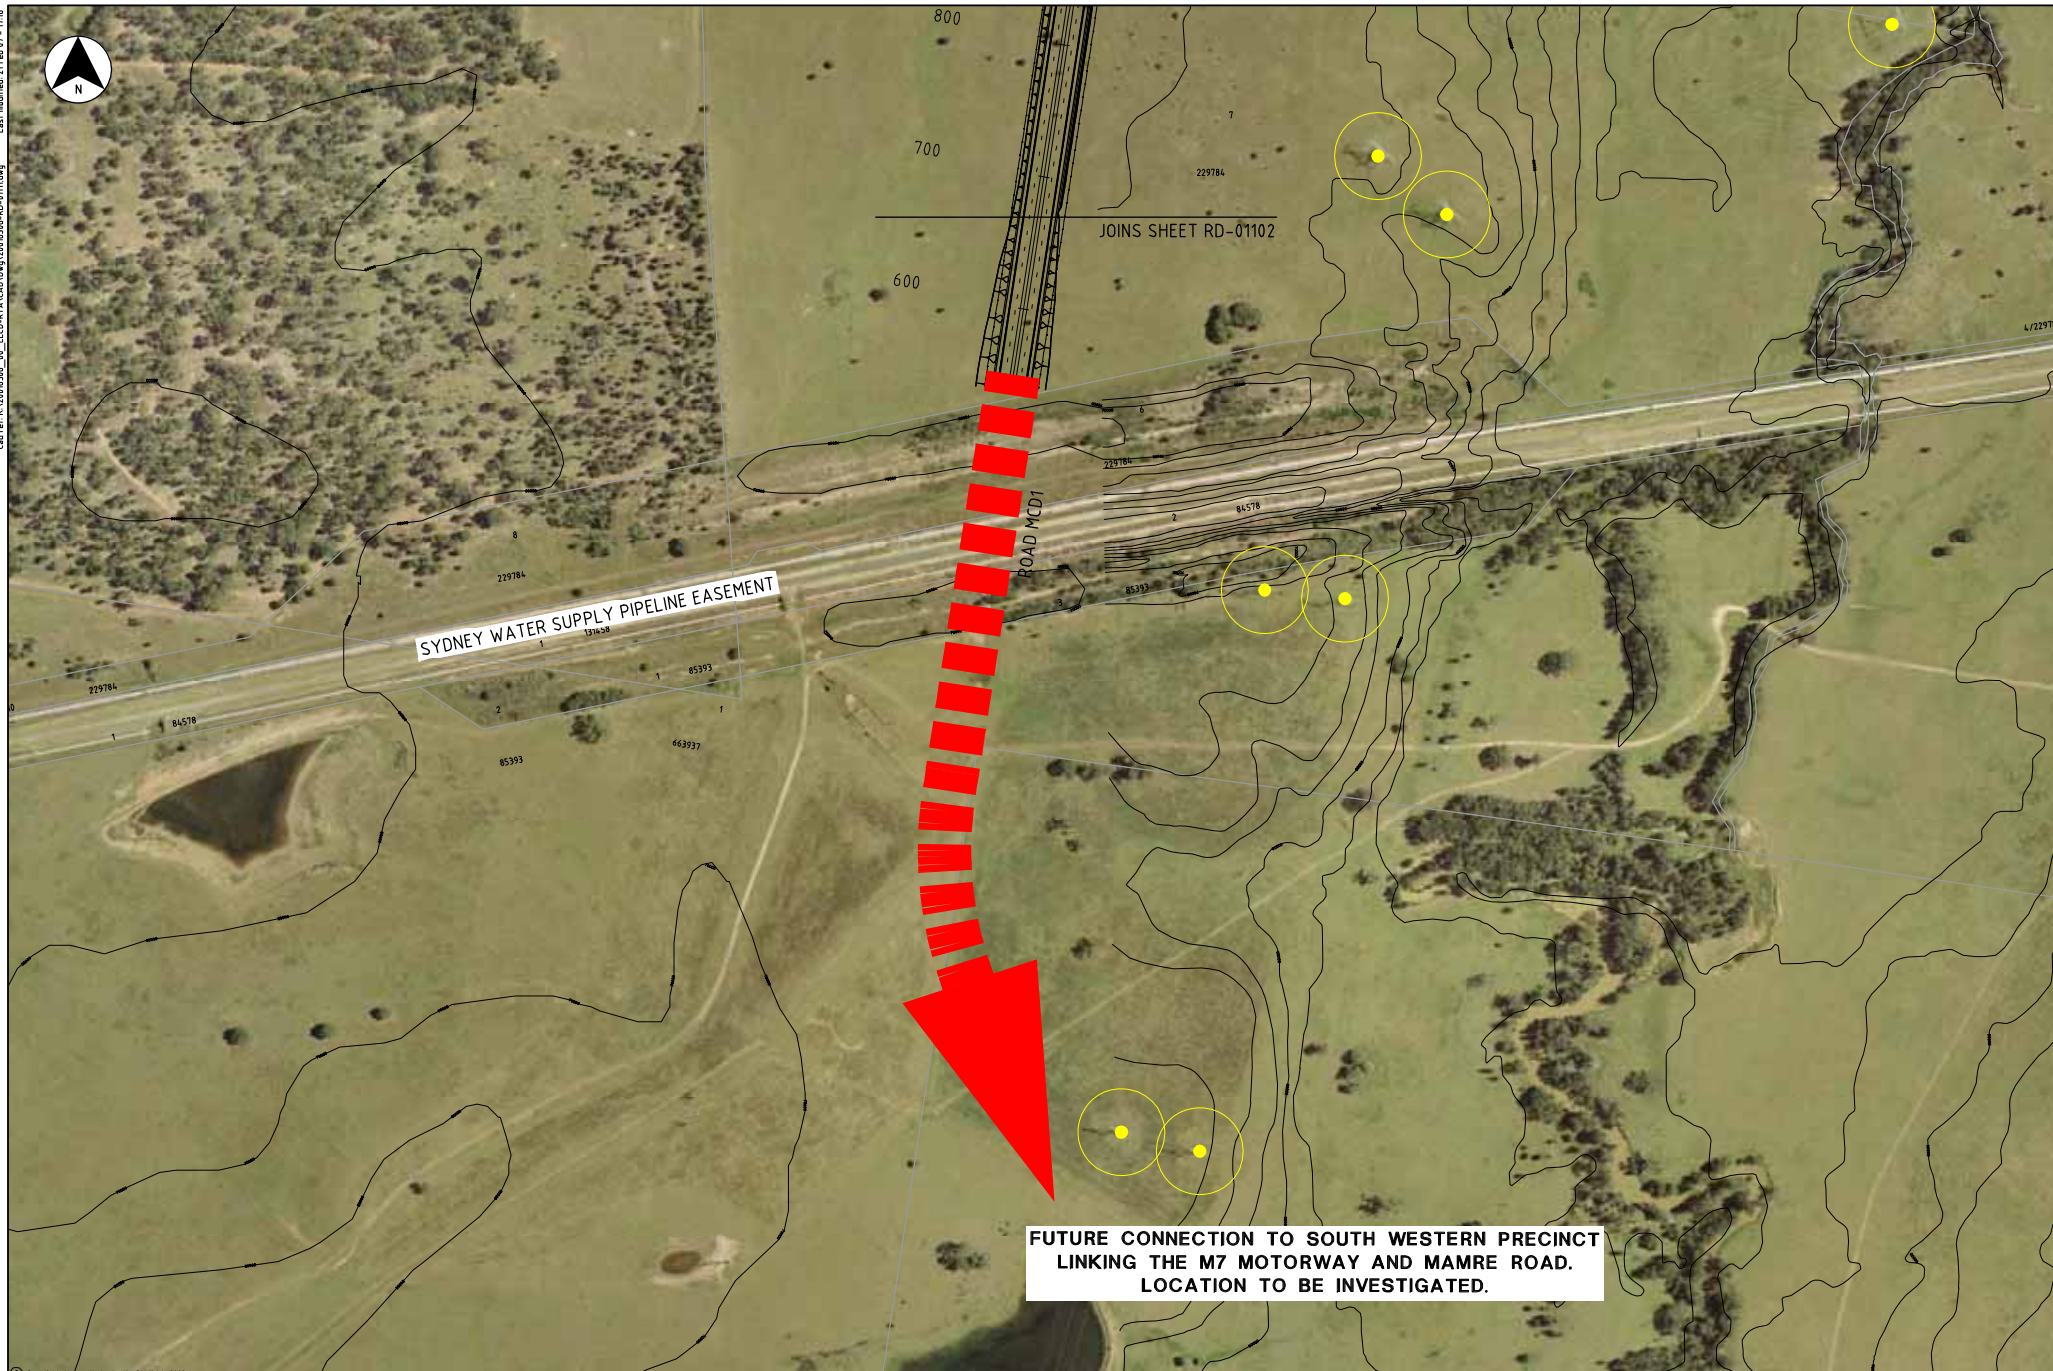

© Copyright Maunsell Australia Pty Ltd. 2003.

This drawing is confidential and shall only be used for the purposes of this project.

06	RW	12.02.2007	FINAL REPORT ISSUE	MC
05	RW	15.01.2007	FINAL REPORT ISSUE	MC
04	ADW	18.10.06	FINAL REPORT ISSUE	MC
03	C.W.	10.07.06	FINAL REPORT ISSUE	M.C.
02	C.W.	22.06.06	FINAL REPORT ISSUE	M.C.
01	LOB	05.06.06	INFORMATION ISSUE	M.C.
No.	BY	DATE	DESCRIPTION	APPD

THE SIGNING OF THIS TITLE BLOCK CONFIRMS THE DESIGN AND DRAFTING OF THIS PROJECT HAVE BEEN PREPARED AND CHECKED IN ACCORDANCE WITH THE MAUNSELL QUALITY ASSURANCE SYSTEM TO ISO 9001:2000

DESIGNED	CS	CHECKED	CC
DRAWN	CS	CHECKED	MC
APPROVED	-	DATE	-

SCALES:
20 0 20 40 60 80 100m
1:2000 FULL SIZE A1

CLIENT:



Roads and Traffic Authority

CONTRACTOR:

DESIGNER:

MAUNSELL | AECOM

Maunsell Australia Pty Ltd A.B.N. 20 093 846 925

WESTERN SYDNEY EMPLOYMENT HUB
PROPOSED ERSKINE PARK LINK ROAD NETWORK
CONCEPT ALIGNMENT PLAN


STATUS:
PRELIMINARY

DRAWING NO:
20016306-RD-01111

REV:
06

SHEET 9 OF 12

Cadref: K:\2006306_00_LLCD-RTA\CAAD\Draw\2006306-RD-0112.dwg
Last modified: 21 Feb 07 - 17:07

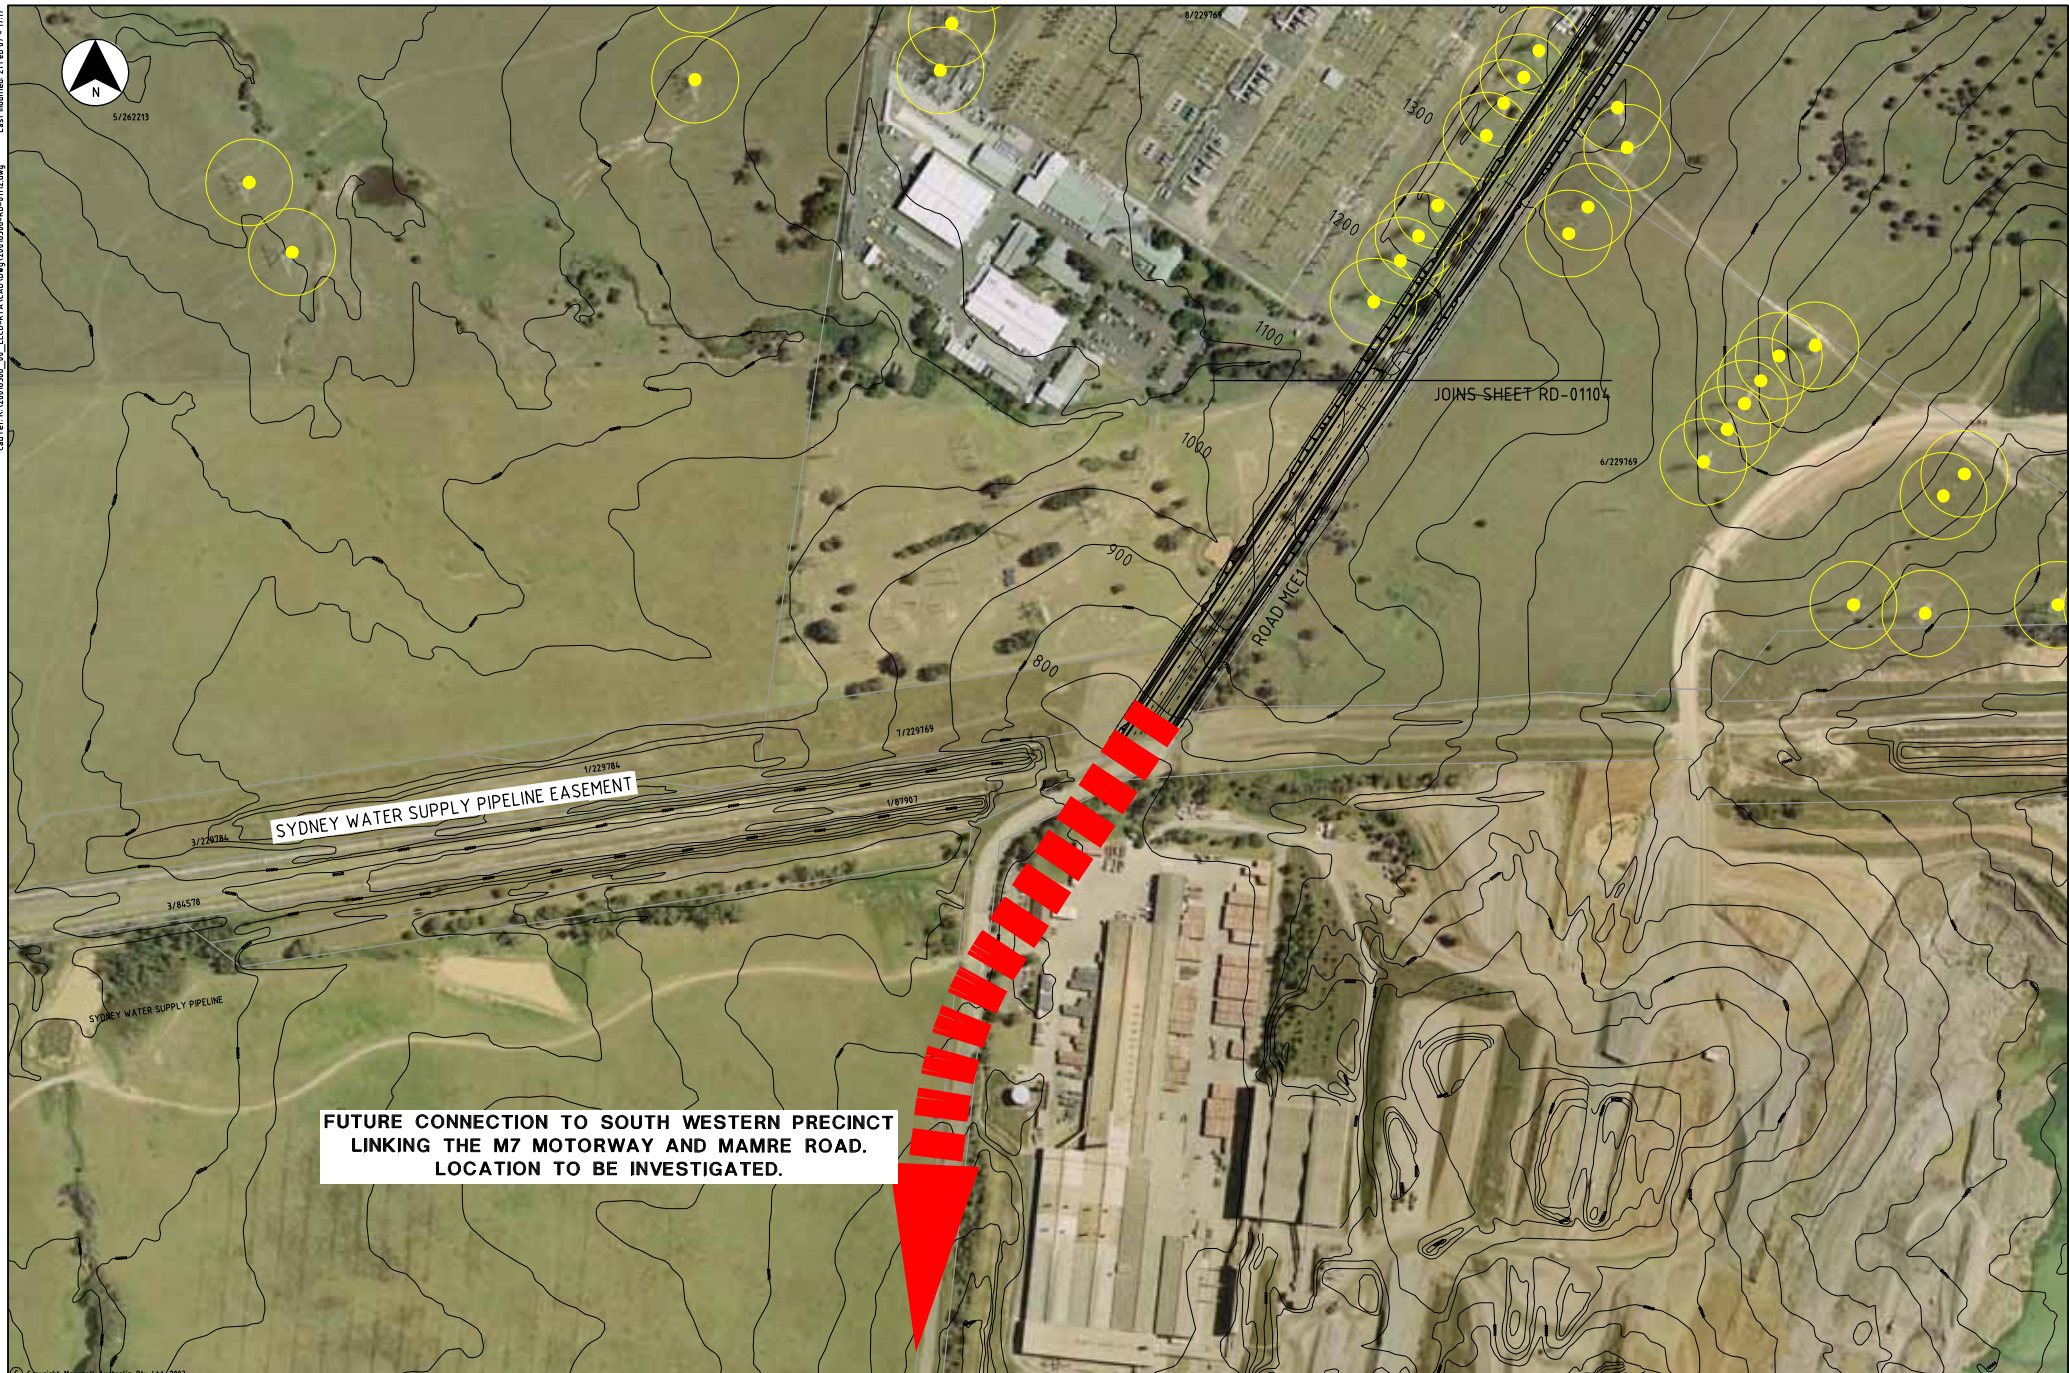

© Copyright Maunsell Australia Pty Ltd 2003.

This drawing is confidential and shall only be used for the purposes of this project.

06	RW	12.02.2007	FINAL REPORT ISSUE	MC
05	RW	15.01.2007	FINAL REPORT ISSUE	MC
04	ADW	18.10.06	FINAL REPORT ISSUE	MC
03	C.W.	10.07.06	FINAL REPORT ISSUE	M.C.
02	C.W.	22.06.06	FINAL REPORT ISSUE	M.C.
01	LOB	05.06.06	INFORMATION ISSUE	M.C.
No.	BY	DATE	DESCRIPTION	APPD

THE SIGNING OF THIS TITLE BLOCK CONFIRMS THE DESIGN AND DRAFTING OF THIS PROJECT HAVE BEEN PREPARED AND CHECKED IN ACCORDANCE WITH THE MAUNSELL QUALITY ASSURANCE SYSTEM TO ISO 9001:2000

DESIGNED	CS	CHECKED	CC
DRAWN	CS	CHECKED	MC
APPROVED	-	DATE	-

SCALES:
20 0 20 40 60 80 100m
1:2000 FULL SIZE A1

CLIENT:



CONTRACTOR:

DESIGNER:

MAUNSELL | AECOM

Maunsell Australia Pty Ltd A.B.N. 20 093 846 925

WESTERN SYDNEY EMPLOYMENT HUB
PROPOSED ERSKINE PARK LINK ROAD NETWORK
CONCEPT ALIGNMENT PLAN

STATUS:
PRELIMINARY

DRAWING NO:
20016306-RD-0112

SHEET 10 OF 12

REV:
06

Cad ref: K:\2006306_00_LLCD-RTA\CAD\Draw\2006306-RD-0113.dwg
Last modified: 21 Feb 07 - 17:19




© Copyright Maunsell Australia Pty Ltd. 2005.

This drawing is confidential and shall only be used for the purposes of this project.

04	ADW	18.10.06	FINAL REPORT ISSUE	MC
03	C.W.	10.07.06	FINAL REPORT ISSUE	M.C.
02	C.W.	22.06.06	FINAL REPORT ISSUE	M.C.
01	LOB	05.06.06	INFORMATION ISSUE	M.C.
No.	BY	DATE	DESCRIPTION	APPD

THE SIGNING OF THIS TITLE BLOCK CONFIRMS THE DESIGN AND DRAFTING OF THIS PROJECT HAVE BEEN PREPARED AND CHECKED IN ACCORDANCE WITH THE MAUNSELL QUALITY ASSURANCE SYSTEM TO ISO 9001:2000

DESIGNED	CS	CHECKED	CC
DRAWN	CS	CHECKED	MC
APPROVED	-	DATE	-

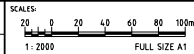

CLIENT:



CONTRACTOR:

DESIGNER:

MAUNSELL | AECOM

Maunsell Australia Pty Ltd A.B.N. 20 093 846 925

WESTERN SYDNEY EMPLOYMENT HUB PROPOSED ERSKINE PARK LINK ROAD NETWORK	
CONCEPT ALIGNMENT PLAN	
STATUS: PRELIMINARY	REV: 04
DRAWING NO: 20016306-RD-01113	SHEET 11 OF 12



© Copyright Maunsell Australia Pty Ltd. 2003.

This drawing is confidential and shall only be used for the purposes of this project.

No.	BY	DATE	DESCRIPTION	APPD
04	ADW	18.10.06	FINAL REPORT ISSUE	MC
03	C.W.	10.07.06	FINAL REPORT ISSUE	M.C.
02	C.W.	22.06.06	FINAL REPORT ISSUE	M.C.
01	L.O'B	05.06.06	INFORMATION ISSUE	M.C.

THE SIGNING OF THIS TITLE BLOCK CONFIRMS THE DESIGN AND DRAFTING OF THIS PROJECT HAVE BEEN PREPARED AND CHECKED IN ACCORDANCE WITH THE MAUNGSELL QUALITY ASSURANCE SYSTEM TO ISO 9001:2000

DESIGNED	CS	CHECKED	CC
DRAWN	CS	CHECKED	MC
APPROVED	-	DATE	-

SCALES:
20 0 20 40 60 80 100m
1:2000 FULL SIZE A1

CLIENT:



CONTRACTOR:

DESIGNER:

MAUNSELL | AECOM

Maunsell Australia Pty Ltd A.B.N. 20 093 846 925

WESTERN SYDNEY EMPLOYMENT HUB PROPOSED ERSKINE PARK LINK ROAD NETWORK CONCEPT ALIGNMENT PLAN		
STATUS: PRELIMINARY	DRAWING NO: 20016306-RD-01114	REV: 04

SHEET 12 OF 12