


ERSKINE PARK ROAD
6666

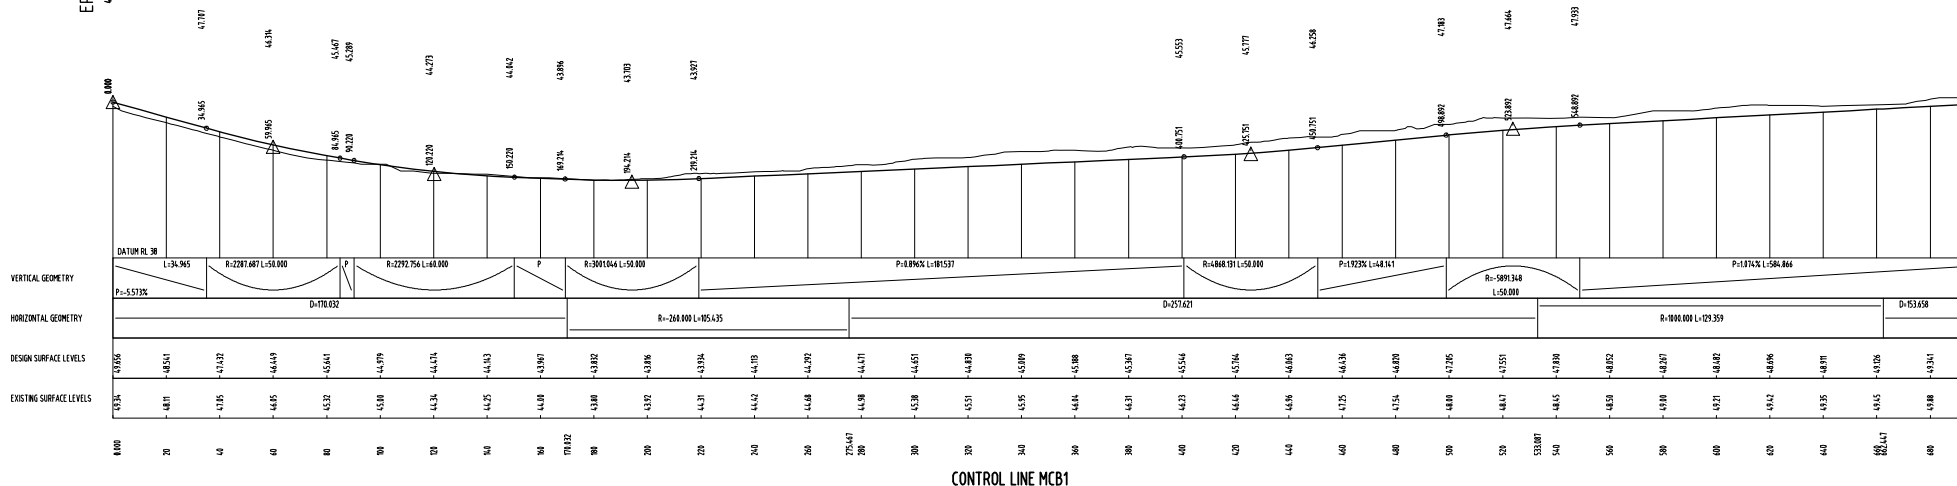

© Copyright Mounsell Australia Pty Ltd. 2003.


This drawing is confidential and shall only be used for the purposes of this project.

No.	BY	DATE	DESCRIPTION	APPROD
05	RW	15.01.2007	FINAL REPORT ISSUE	MC
04	ADW	18.10.06	FINAL REPORT ISSUE	MC
03	C.W.	10.07.06	FINAL REPORT ISSUE	M.C.
02	C.W.	22.06.06	FINAL REPORT ISSUE	M.C.
01	LOB	05.06.06	INFORMATION ISSUE	M.C.

THE SIGNING OF THIS TITLE BLOCK CONFIRMS THE DESIGN AND DRAFTING OF THIS PROJECT HAVE BEEN PREPARED AND CHECKED IN ACCORDANCE WITH THE MAUNSELL QUALITY ASSURANCE SYSTEM TO ISO 9001:2000

DESIGNED	CS	CHECKED	CC
DRAWN	CS	CHECKED	MC
APPROVED	-	DATE	-

SCALES:

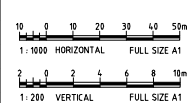

CLIENT:



Roads and Traffic Authority

CONTRACTOR:


DESIGNER:

MAUNSELL | AECOM


Mounsell Australia Pty Ltd A.B.N. 20 093 846 925

WESTERN SYDNEY EMPLOYMENT HUB PROPOSED ERSKINE PARK LINK ROAD NETWORK	
MCB1 LONGSECTION CH. 0.000 TO CH. 680.000	
STATUS: PRELIMINARY	REV. 05

SHEET 1 OF 9

 

This drawing is confidential and shall only be used for the purposes of this project.					THE SIGNING OF THIS TITLE BLOCK CONFIRMS THE DESIGN AND DRAFTING OF THIS PROJECT HAVE BEEN PREPARED AND CHECKED IN ACCORDANCE WITH THE MANQUEL QUALITY ASSURANCE SYSTEM TO ISO 9001:2000					CLIENT: RTA Roads and Traffic Authority		CONTRACTOR: MAUNSELL AECOM Mounsell Australia Pty Ltd A.B.N. 20 093 846 925		DESIGNER: WESTERN SYDNEY EMPLOYMENT HUB PROPOSED ERSKINE PARK LINK ROAD NETWORK MCB1 LONGSECTION CH. 700.000 TO CH. 1380.000	
<table><tr><td></td><td></td><td></td><td></td><td></td></tr><tr><td>04</td><td>ADW</td><td>18.10.06</td><td>FINAL REPORT ISSUE</td><td>MC</td></tr><tr><td>03</td><td>C.W.</td><td>10.07.06</td><td>FINAL REPORT ISSUE</td><td>MC</td></tr><tr><td>02</td><td>C.W.</td><td>22.06.06</td><td>FINAL REPORT ISSUE</td><td>MC</td></tr><tr><td>01</td><td>L0'B</td><td>05.06.06</td><td>INFORMATION ISSUE</td><td>MC</td></tr><tr><td>N0</td><td>BY</td><td>DATE</td><td>DESCRIPTION</td><td>APPD</td></tr></table>										04	ADW	18.10.06	FINAL REPORT ISSUE	MC	03	C.W.	10.07.06	FINAL REPORT ISSUE	MC	02	C.W.	22.06.06	FINAL REPORT ISSUE	MC	01	L0'B	05.06.06	INFORMATION ISSUE	MC	N0	BY	DATE	DESCRIPTION	APPD	<table><tr><td>DESIGNED</td><td>CS</td><td>CHECKED</td><td>CC</td></tr><tr><td>DRAWN</td><td>CS</td><td>CHECKED</td><td>MC</td></tr><tr><td>APPROVED</td><td>-</td><td>DATE</td><td>-</td></tr></table>					DESIGNED	CS	CHECKED	CC	DRAWN	CS	CHECKED	MC	APPROVED	-	DATE	-	SCALES: 10 0 10 20 30 40 50m 1:1000 HORIZONTAL FULL SIZE A1 2 0 2 4 6 8 10m 1:250 VERTICAL FULL SIZE A1		SHEET 2 OF 9	
04	ADW	18.10.06	FINAL REPORT ISSUE	MC	
03	C.W.	10.07.06	FINAL REPORT ISSUE	MC	
02	C.W.	22.06.06	FINAL REPORT ISSUE	MC	
01	L0'B	05.06.06	INFORMATION ISSUE	MC	
N0	BY	DATE	DESCRIPTION	APPD	
DESIGNED	CS	CHECKED	CC	
DRAWN	CS	CHECKED	MC	
APPROVED	-	DATE	-	
										STATUS: PRELIMINARY		DRAWING NO: 20016306-RD-01127		REV: 04	

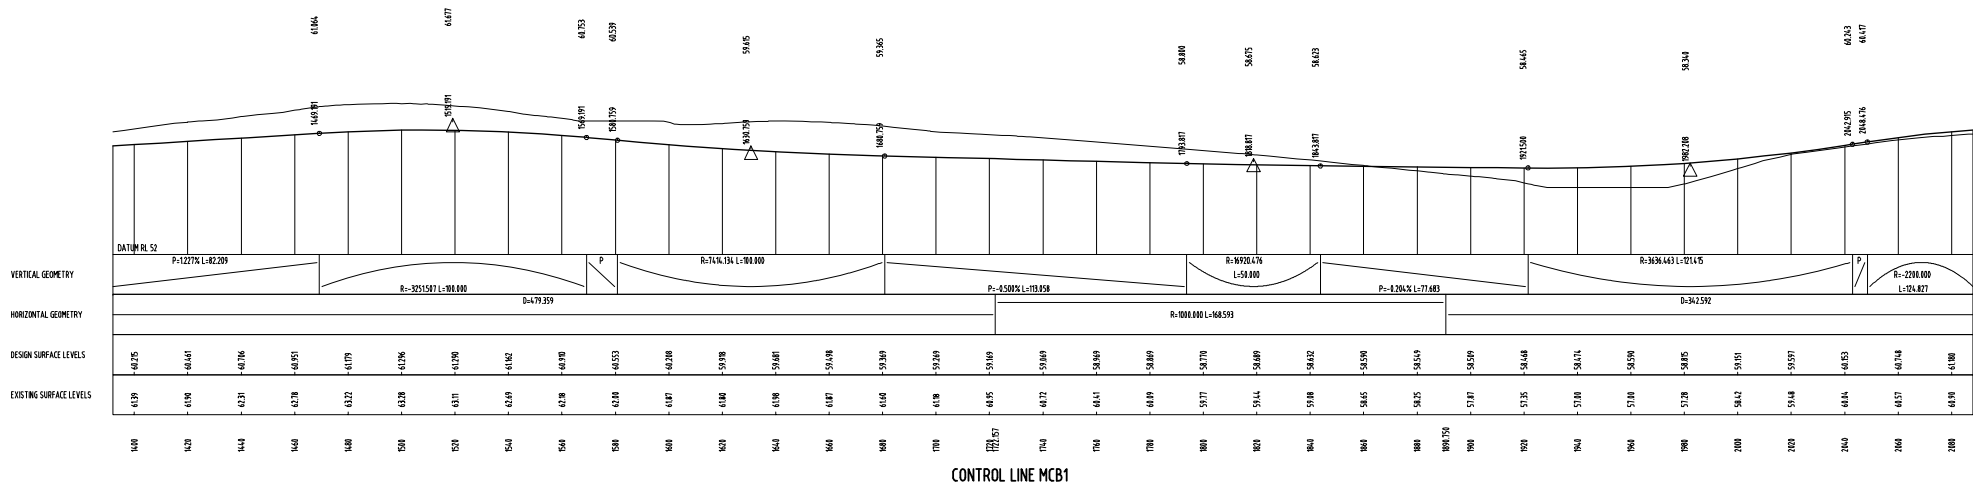

© Copyright Mounsell Australia Pty Ltd. 2003.


This drawing is confidential and shall only be used for the purposes of this project.

No.	BY	DATE	DESCRIPTION	APPD
04	ADW	18.10.06	FINAL REPORT ISSUE	MC
03	C.W.	10.07.06	FINAL REPORT ISSUE	M.C.
02	C.W.	22.06.06	FINAL REPORT ISSUE	M.C.
01	L.O'B	05.06.06	INFORMATION ISSUE	M.C.

THE SIGNING OF THIS TITLE BLOCK CONFIRMS THE DESIGN AND DRAFTING OF THIS PROJECT HAVE BEEN PREPARED AND CHECKED IN ACCORDANCE WITH THE MAUNSELL QUALITY ASSURANCE SYSTEM TO ISO 9001:2000

DESIGNED	CS	CHECKED	CC
DRAWN	CS	CHECKED	MC
APPROVED	-	DATE	-

SCALES:

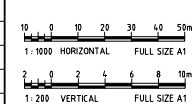

CLIENT:




CONTRACTOR:

DESIGNER:

MAUNSELL | AECOM

Mounsell Australia Pty Ltd A.B.N. 20 093 846 925

WESTERN SYDNEY EMPLOYMENT HUB PROPOSED ERSKINE PARK LINK ROAD NETWORK	
MCB1 LONGSECTION CH. 1400.000 TO CH. 2080.000	
STATUS: PRELIMINARY	REV. 04

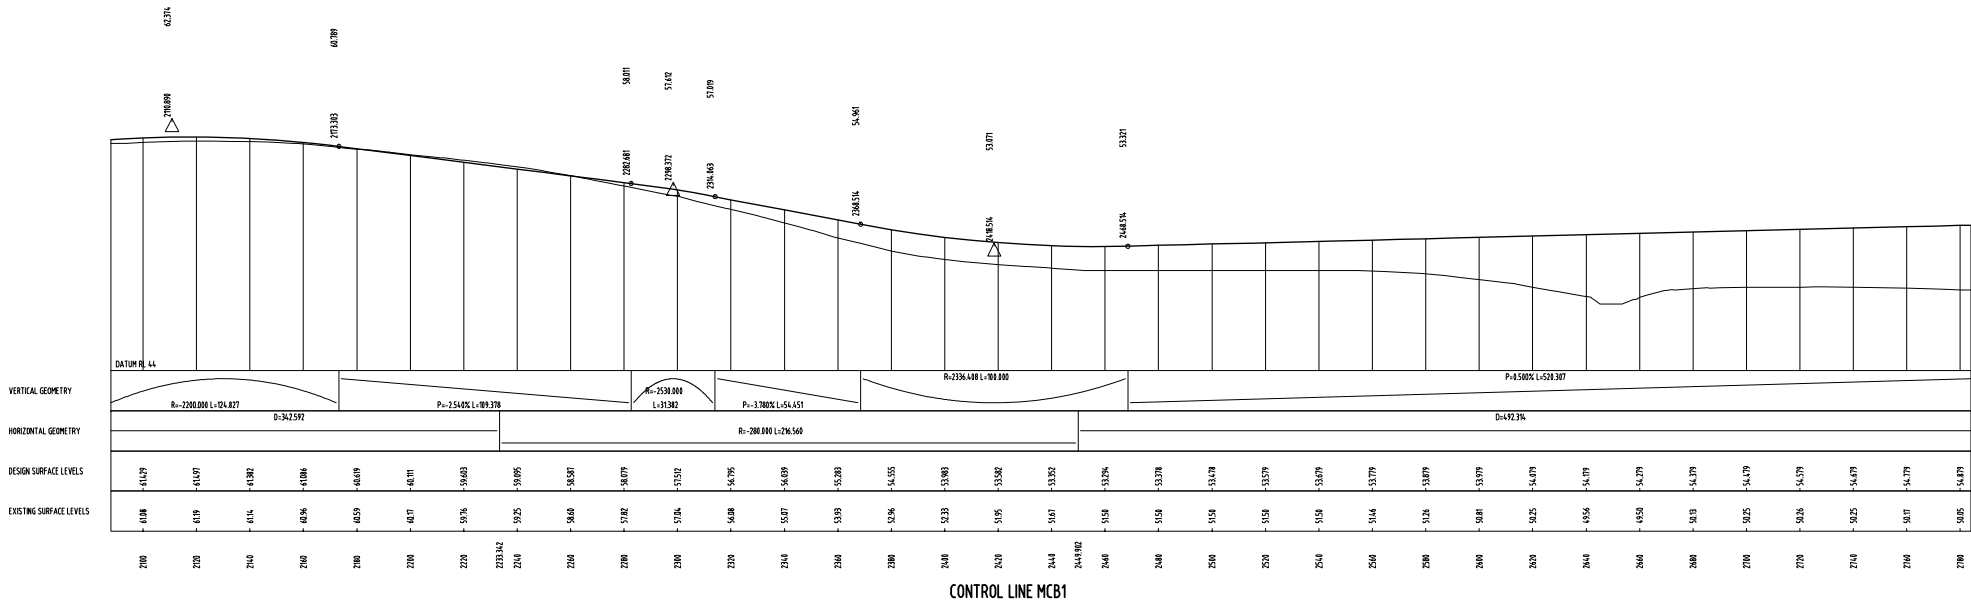

© Copyright Mounsell Australia Pty Ltd. 2003.


This drawing is confidential and shall only be used for the purposes of this project.

04	ADW	18.10.06	FINAL REPORT ISSUE	MC
03	C.W.	10.07.06	FINAL REPORT ISSUE	M.C.
02	C.W.	22.06.06	FINAL REPORT ISSUE	M.C.
01	LOB	05.06.06	INFORMATION ISSUE	M.C.
No.	BY	DATE	DESCRIPTION	APPD

THE SIGNING OF THIS TITLE BLOCK CONFIRMS THE DESIGN AND DRAFTING OF THIS PROJECT HAVE BEEN PREPARED AND CHECKED IN ACCORDANCE WITH THE MAUNSELL QUALITY ASSURANCE SYSTEM TO ISO 9001:2000

DESIGNED	CS	CHECKED	CC
DRAWN	CS	CHECKED	MC
APPROVED	-	DATE	-

SCALES:

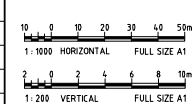

CLIENT:



CONTRACTOR:

DESIGNER:


MAUNSELL | AECOM

Mounsell Australia Pty Ltd A.B.N. 20 093 846 925

WESTERN SYDNEY EMPLOYMENT HUB PROPOSED ERSKINE PARK LINK ROAD NETWORK	
MCB1 LONGSECTION CH. 2100.000 TO CH. 2780.000	
STATUS: PRELIMINARY	REVISION: 04



This drawing is confidential and shall only be used for the purposes of this project.					THE SIGNING OF THIS TITLE BLOCK CONFIRMS THE DESIGN AND DRAFTING OF THIS PROJECT HAVE BEEN PREPARED AND CHECKED IN ACCORDANCE WITH THE MANQUEL QUALITY ASSURANCE SYSTEM TO ISO 9001:2000					CLIENT: RTA Roads and Traffic Authority		CONTRACTOR: MAUNSELL AECOM Mounsell Australia Pty Ltd A.B.N. 20 093 846 925		DESIGNER: WESTERN SYDNEY EMPLOYMENT HUB PROPOSED ERSKINE PARK LINK ROAD NETWORK MCB1 LONGSECTION CH. 2800.000 TO CH. 3480.000	
<table><tr><td></td><td></td><td></td><td></td><td></td></tr><tr><td>04</td><td>ADW</td><td>18.10.06</td><td>FINAL REPORT ISSUE</td><td>MC</td></tr><tr><td>03</td><td>C.W.</td><td>10.07.06</td><td>FINAL REPORT ISSUE</td><td>MC</td></tr><tr><td>02</td><td>C.W.</td><td>22.06.06</td><td>FINAL REPORT ISSUE</td><td>MC</td></tr><tr><td>01</td><td>L0'B</td><td>05.06.06</td><td>INFORMATION ISSUE</td><td>MC</td></tr><tr><td>N0</td><td>BY</td><td>DATE</td><td>DESCRIPTION</td><td>APPD</td></tr></table>										04	ADW	18.10.06	FINAL REPORT ISSUE	MC	03	C.W.	10.07.06	FINAL REPORT ISSUE	MC	02	C.W.	22.06.06	FINAL REPORT ISSUE	MC	01	L0'B	05.06.06	INFORMATION ISSUE	MC	N0	BY	DATE	DESCRIPTION	APPD	<table><tr><td>DESIGNED</td><td>CS</td><td>CHECKED</td><td>CC</td></tr><tr><td>DRAWN</td><td>CS</td><td>CHECKED</td><td>MC</td></tr><tr><td>APPROVED</td><td>-</td><td>DATE</td><td>-</td></tr></table>					DESIGNED	CS	CHECKED	CC	DRAWN	CS	CHECKED	MC	APPROVED	-	DATE	-	SCALES: 1000 1:1000 HORIZONTAL FULL SIZE A1 200 1:200 VERTICAL FULL SIZE A1		SHEET 5 OF 9	
04	ADW	18.10.06	FINAL REPORT ISSUE	MC	
03	C.W.	10.07.06	FINAL REPORT ISSUE	MC	
02	C.W.	22.06.06	FINAL REPORT ISSUE	MC	
01	L0'B	05.06.06	INFORMATION ISSUE	MC	
N0	BY	DATE	DESCRIPTION	APPD	
DESIGNED	CS	CHECKED	CC	
DRAWN	CS	CHECKED	MC	
APPROVED	-	DATE	-	
STATUS: PRELIMINARY					DRAWING NO: 20016306-RD-01130		REV: 04	

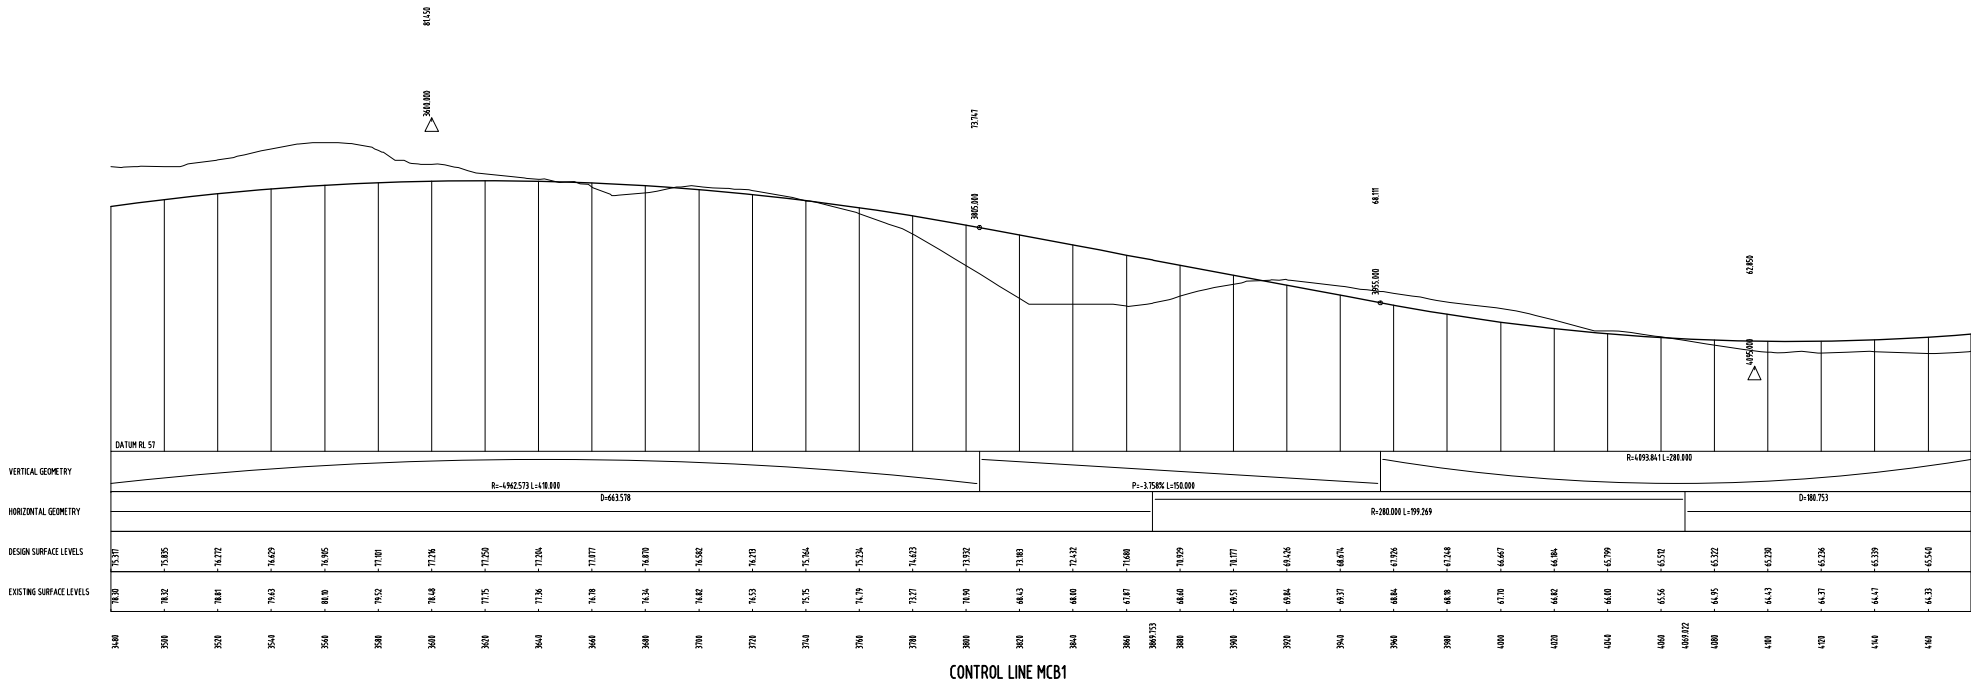

© Copyright Mounsell Australia Pty Ltd. 2003.


This drawing is confidential and shall only be used for the purposes of this project.

04	ADW	18.10.06	FINAL REPORT ISSUE	MC
03	C.W.	10.07.06	FINAL REPORT ISSUE	M.C.
02	C.W.	22.06.06	FINAL REPORT ISSUE	M.C.
01	LO'B	05.06.06	INFORMATION ISSUE	M.C.
No.	BY	DATE	DESCRIPTION	APPD

THE SIGNING OF THIS TITLE BLOCK CONFIRMS THE DESIGN AND DRAFTING OF THIS PROJECT HAVE BEEN PREPARED AND CHECKED IN ACCORDANCE WITH THE MAUNSELL QUALITY ASSURANCE SYSTEM TO ISO 9001:2000

DESIGNED	CS	CHECKED	CC
DRAWN	CS	CHECKED	MC
APPROVED	-	DATE	-

SCALES:

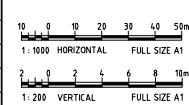

CLIENT:



Roads and Traffic Authority


CONTRACTOR:

DESIGNER:

MAUNSELL | AECOM

Mounsell Australia Pty Ltd A.B.N. 20 093 846 925

WESTERN SYDNEY EMPLOYMENT HUB PROPOSED ERSKINE PARK LINK ROAD NETWORK	
MCB1 LONGSECTION CH. 3480.000 TO CH. 4160.000	
STATUS: PRELIMINARY	REVISION: 04

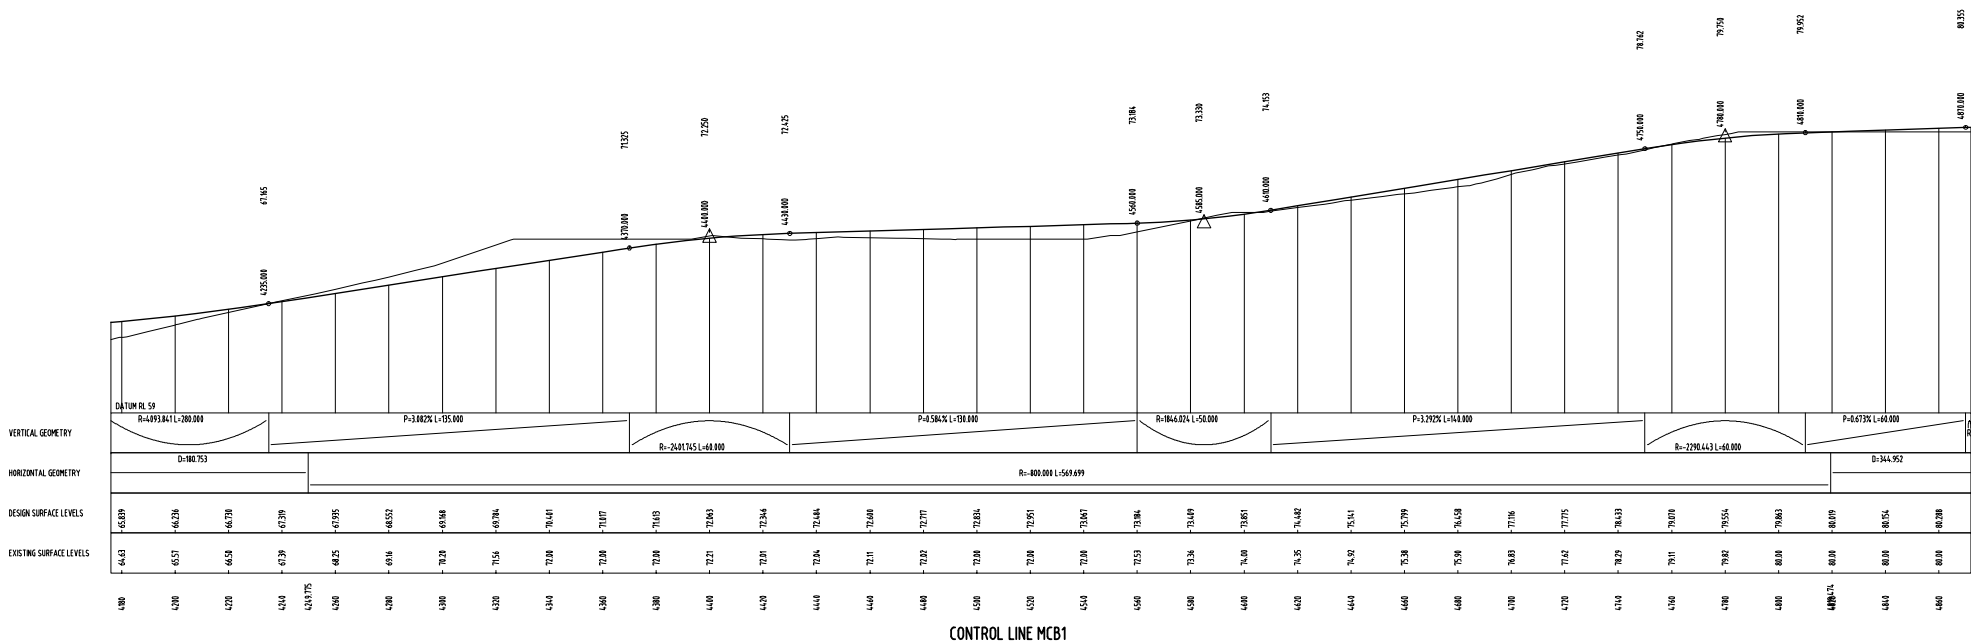

© Copyright Mounsell Australia Pty Ltd. 2003.


This drawing is confidential and shall only be used for the purposes of this project.

No.	BY	DATE	DESCRIPTION	APPD
04	ADW	18.10.06	FINAL REPORT ISSUE	MC
03	C.W.	10.07.06	FINAL REPORT ISSUE	M.C.
02	C.W.	22.06.06	FINAL REPORT ISSUE	M.C.
01	L.O'B	05.06.06	INFORMATION ISSUE	M.C.

THE SIGNING OF THIS TITLE BLOCK CONFIRMS THE DESIGN AND DRAFTING OF THIS PROJECT HAVE BEEN PREPARED AND CHECKED IN ACCORDANCE WITH THE MAUNSELL QUALITY ASSURANCE SYSTEM TO ISO 9001:2000

DESIGNED	CS	CHECKED	CC
DRAWN	CS	CHECKED	MC
APPROVED	-	DATE	-

SCALES:

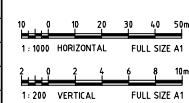

CLIENT:



Roads and Traffic Authority

CONTRACTOR:


DESIGNER:




Mounsell Australia Pty Ltd A.B.N. 20 093 846 925

WESTERN SYDNEY EMPLOYMENT HUB PROPOSED ERSKINE PARK LINK ROAD NETWORK	
MCB1 LONGSECTION CH. 4180.000 TO CH. 4860.000	
STATUS: PRELIMINARY	REV: 04
DRAWING NO: 20016306-RD-01132	SHEET 7 OF 9

 

This drawing is confidential and shall only be used for the purposes of this project.					THE SIGNING OF THIS TITLE BLOCK CONFIRMS THE DESIGN AND DRAFTING OF THIS PROJECT HAVE BEEN PREPARED AND CHECKED IN ACCORDANCE WITH THE TRAINING QUALITY ASSURANCE SYSTEM TO ISO 9001-2005				SCALES:  1 : 1000 HORIZONTAL FULL SIZE A1  1 : 200 VERTICAL FULL SIZE A1		CLIENT:  R T A Roads and Traffic Authority		CONTRACTOR:  MAUNSELL AECOM		DESIGNER: WESTERN SYDNEY PARK LINK ROAD HUB PROPOSED ESKINE PARK LINK ROAD NETWORK MCB1 LONGSECTION CH. 4880.000 TO CH. 5560.000	
04	ADW	18.10.06	FINAL REPORT ISSUE	MC	DESIGNED	CS	CHECKED	CC								
03	C.W.	10.07.06	FINAL REPORT ISSUE	MC	DRAWN	CS	CHECKED	MC								
02	C.W.	22.06.06	FINAL REPORT ISSUE	MC	APPROVED	-	DATE	-								
01	LO'B	05.06.06	INFORMATION ISSUE	MC												
Nb	BY	DATE	DESCRIPTION	APPD												

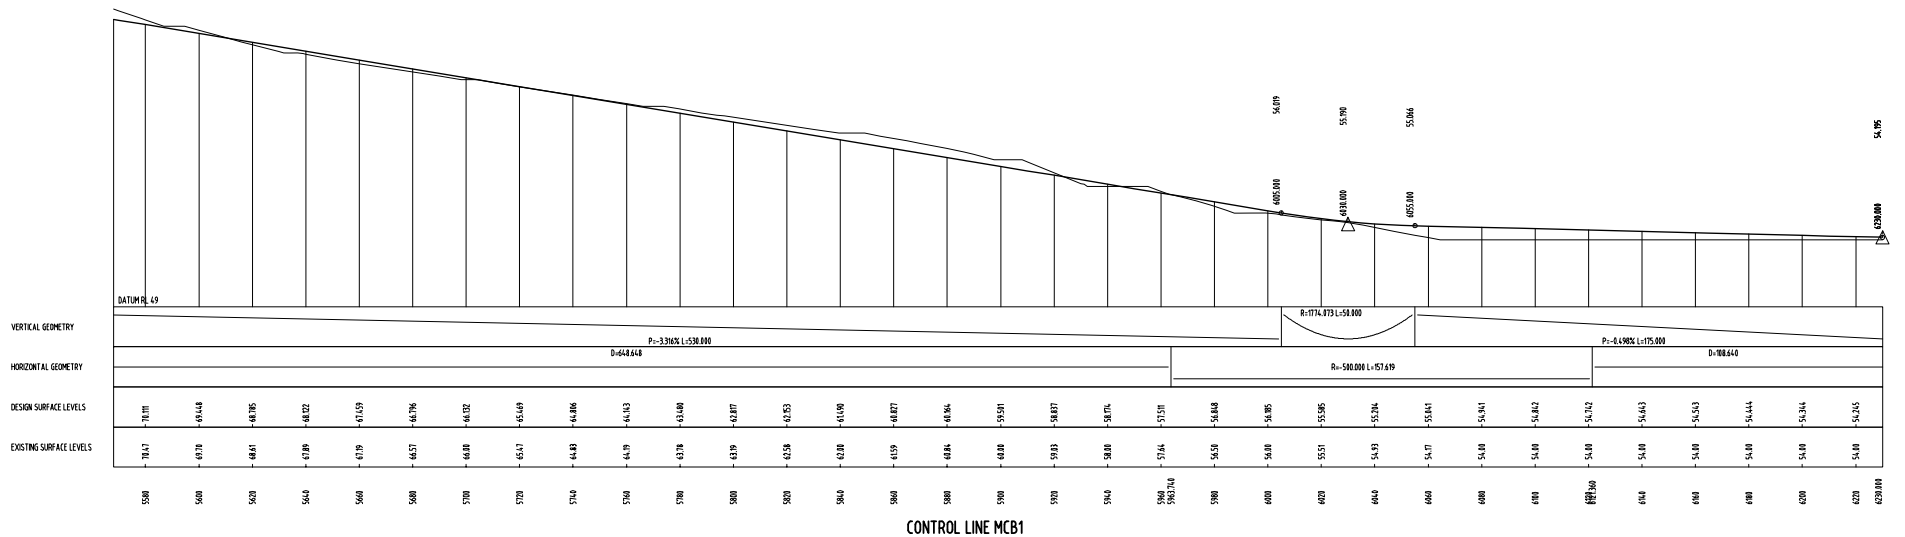

© Copyright Mounsell Australia Pty Ltd. 2003.


This drawing is confidential and shall only be used for the purposes of this project.

No.	BY	DATE	DESCRIPTION	APPROD
04	ADW	18.10.06	FINAL REPORT ISSUE	MC
03	C.W.	10.07.06	FINAL REPORT ISSUE	M.C.
02	C.W.	22.06.06	FINAL REPORT ISSUE	M.C.
01	LO'B	05.06.06	INFORMATION ISSUE	M.C.

THE SIGNING OF THIS TITLE BLOCK CONFIRMS THE DESIGN AND DRAFTING OF THIS PROJECT HAVE BEEN PREPARED AND CHECKED IN ACCORDANCE WITH THE MAUNSELL QUALITY ASSURANCE SYSTEM TO ISO 9001:2000

DESIGNED	CS	CHECKED	CC
DRAWN	CS	CHECKED	MC
APPROVED	-	DATE	-

SCALES:

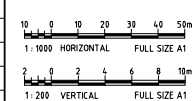

CLIENT:



Roads and Traffic Authority

CONTRACTOR:


DESIGNER:

MAUNSELL | AECOM

Mounsell Australia Pty Ltd A.B.N. 20 093 846 925

WESTERN SYDNEY EMPLOYMENT HUB PROPOSED ERSKINE PARK LINK ROAD NETWORK	
MCB1 LONGSECTION CH. 5580.000 TO CH. 6230.000	
STATUS: PRELIMINARY	REVISION: 04

SHEET 9 OF 9

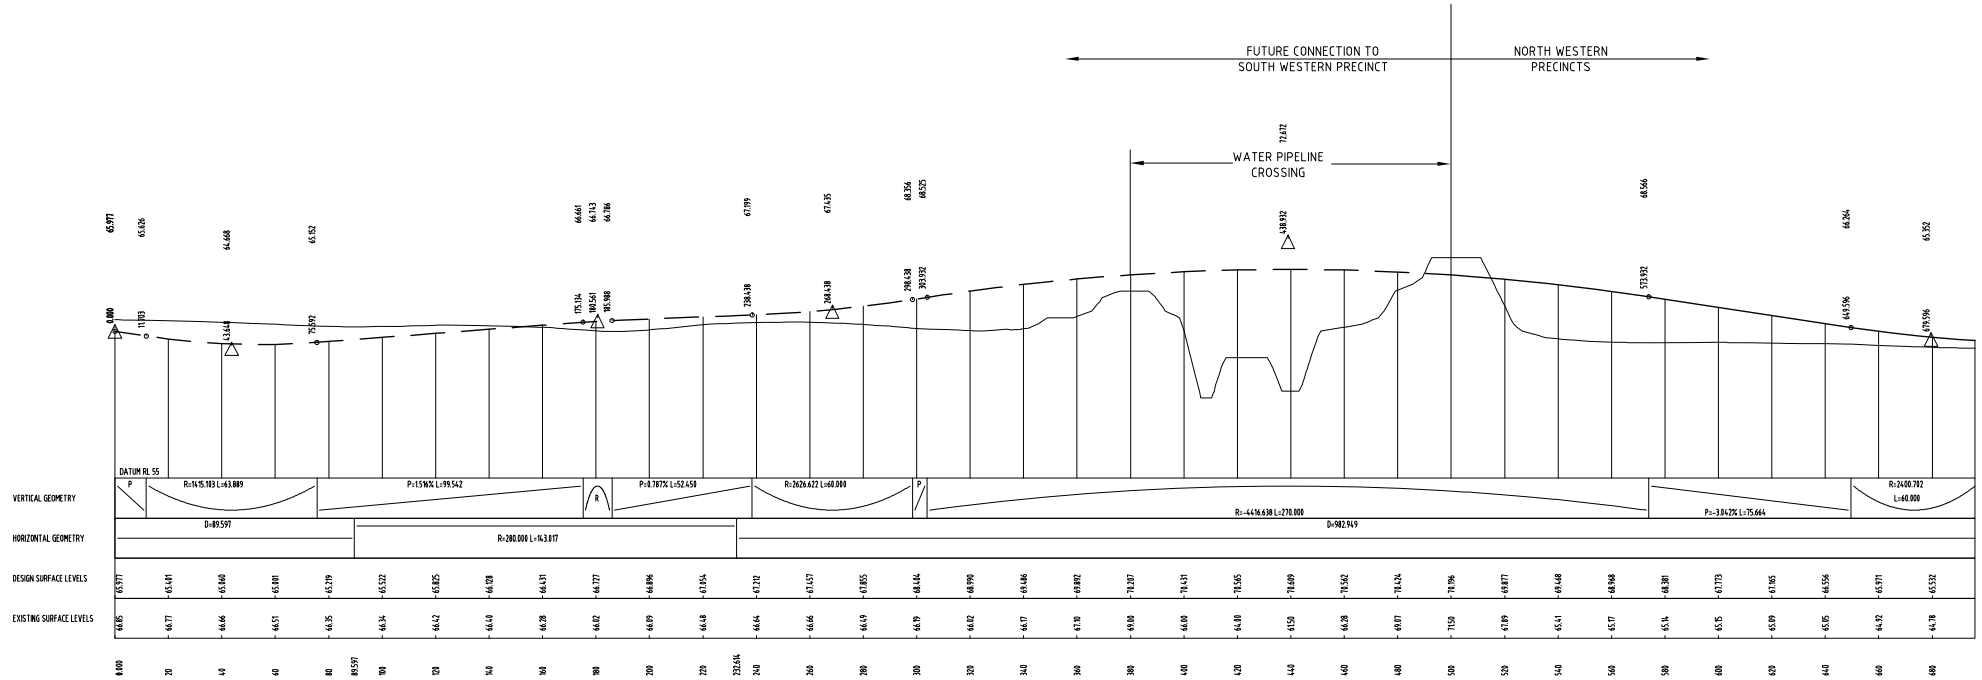

© Copyright Mounsell Australia Pty Ltd. 2003.


This drawing is confidential and shall only be used for the purposes of this project.

06	RW	12.02.2007	FINAL REPORT ISSUE	MC
05	RW	15.01.2007	FINAL REPORT ISSUE	MC
04	ADW	18.10.06	FINAL REPORT ISSUE	MC
03	C.W.	10.07.06	FINAL REPORT ISSUE	M.C.
02	C.W.	22.06.06	FINAL REPORT ISSUE	M.C.
01	LOB	05.06.06	INFORMATION ISSUE	M.C.
No.	BY	DATE	DESCRIPTION	APPD

THE SIGNING OF THIS TITLE BLOCK CONFIRMS THE DESIGN AND DRAFTING OF THIS PROJECT HAVE BEEN PREPARED AND CHECKED IN ACCORDANCE WITH THE MAUNSELL QUALITY ASSURANCE SYSTEM TO ISO 9001:2000

DESIGNED	CS	CHECKED	CC
DRAWN	CS	CHECKED	MC
APPROVED	-	DATE	-

SCALES:

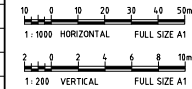

CLIENT:



Roads and Traffic Authority

CONTRACTOR:

DESIGNER:

MAUNSELL | AECOM

Mounsell Australia Pty Ltd A.B.N. 20 093 846 925

WESTERN SYDNEY EMPLOYMENT HUB
PROPOSED ERSKINE PARK LINK ROAD NETWORK


MCD1 LONGSECTION
CH. 0.000 TO CH. 680.000

STATUS:
PRELIMINARY

DRAWING NO:
20016306-RD-01138

REV:
06

SHEET 1 OF 2

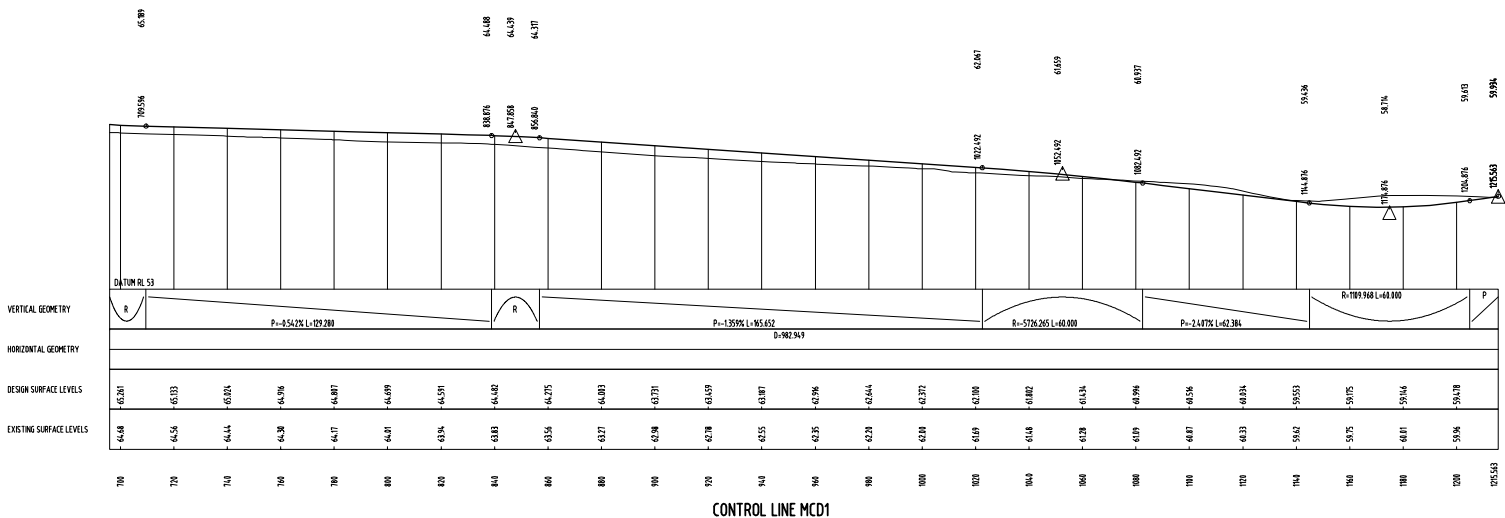

© Copyright Mounsell Australia Pty Ltd. 2003.


This drawing is confidential and shall only be used for the purposes of this project.

No.	BY	DATE	DESCRIPTION	APPROD
04	ADW	18.10.06	FINAL REPORT ISSUE	MC
03	C.W.	10.07.06	FINAL REPORT ISSUE	M.C.
02	C.W.	22.06.06	FINAL REPORT ISSUE	M.C.
01	L.O'B	05.06.06	INFORMATION ISSUE	M.C.

THE SIGNING OF THIS TITLE BLOCK CONFIRMS THE DESIGN AND DRAFTING OF THIS PROJECT HAVE BEEN PREPARED AND CHECKED IN ACCORDANCE WITH THE MAUNGSELL QUALITY ASSURANCE SYSTEM TO ISO 9001:2000

DESIGNED	CS	CHECKED	CC
DRAWN	CS	CHECKED	MC
APPROVED	-	DATE	-

SCALES:

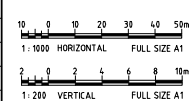

CLIENT:



Roads and Traffic Authority


CONTRACTOR:

DESIGNER:

MAUNSELL | AECOM

Mounsell Australia Pty Ltd A.B.N. 20 093 846 925

WESTERN SYDNEY EMPLOYMENT HUB PROPOSED ERSKINE PARK LINK ROAD NETWORK	
MCD1 LONGSECTION CH. 700.000 TO CH. 1215.563	
STATUS: PRELIMINARY	REV. 04
DRAWING NO. 20016306-RD-01139	SHEET 2 OF 2

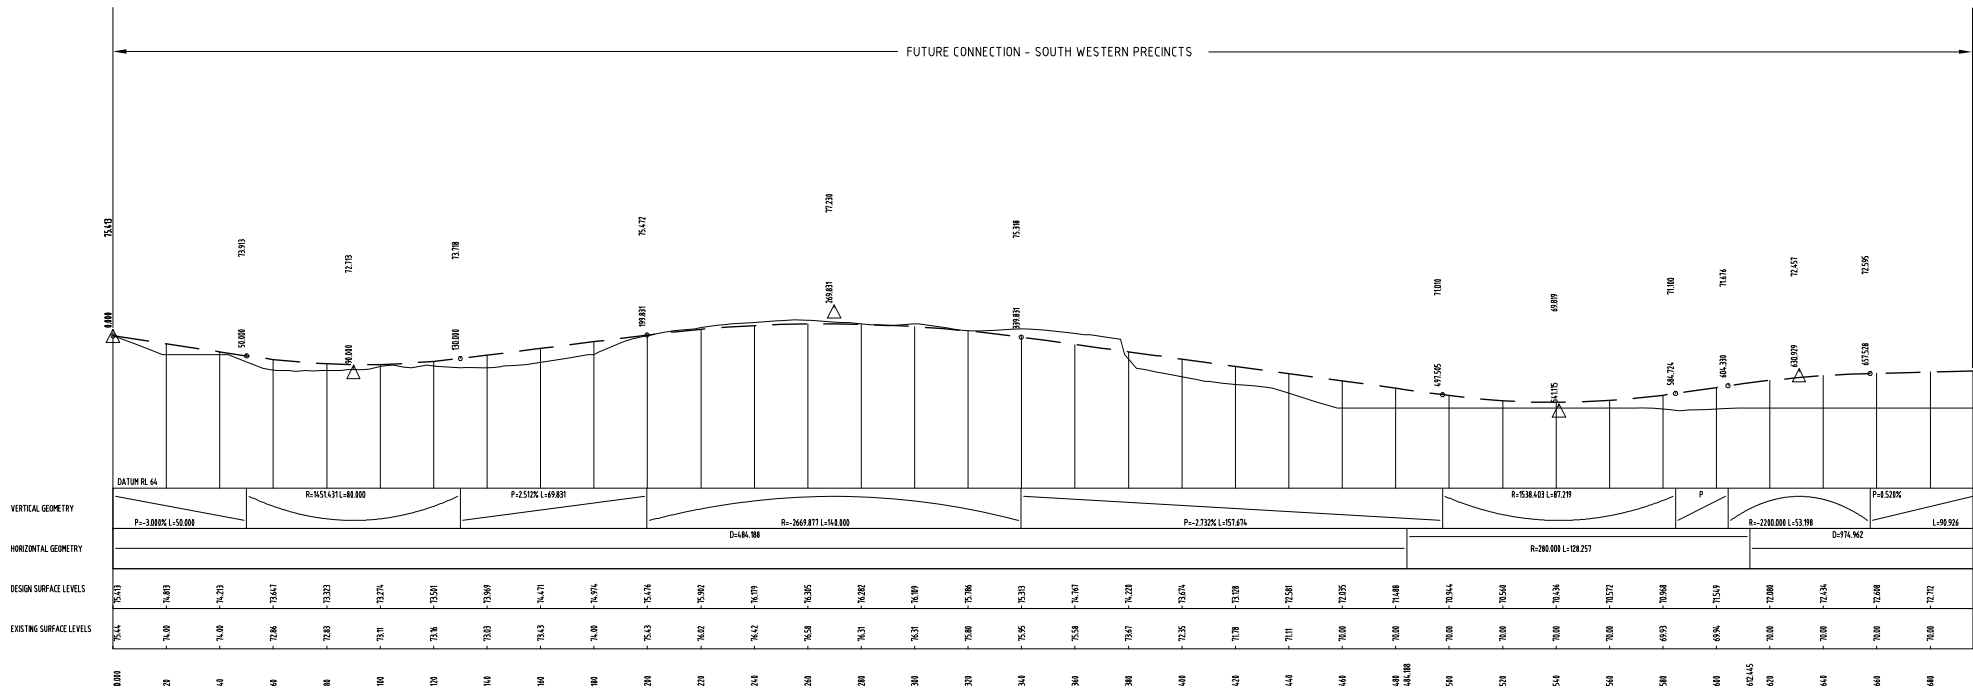

© Copyright Maunsell Australia Pty Ltd. 2003.


This drawing is confidential and shall only be used for the purposes of this project.

06	RW	16.02.2007	FINAL REPORT ISSUE	MC
05	RW	15.01.2007	FINAL REPORT ISSUE	MC
04	ADW	18.10.06	FINAL REPORT ISSUE	MC
03	C.W.	10.07.06	FINAL REPORT ISSUE	M.C.
02	C.W.	22.06.06	FINAL REPORT ISSUE	M.C.
01	I.O'B	05.06.06	INFORMATION ISSUE	M.C.
No.	BY	DATE	DESCRIPTION	APPD

THE SIGNING OF THIS TITLE BLOCK CONFIRMS THE DESIGN AND DRAFTING OF THIS PROJECT HAVE BEEN PREPARED AND CHECKED IN ACCORDANCE WITH THE MAUNSELL QUALITY ASSURANCE SYSTEM TO ISO 9001:2000

DESIGNED	CS	CHECKED	CC
DRAWN	CS	CHECKED	MC
APPROVED	-	DATE	-

SCALES:

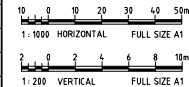

CLIENT:



Roads and Traffic Authority

CONTRACTOR:

DESIGNER:

MAUNSELL | AECOM

Maunsell Australia Pty Ltd A.B.N. 20 093 846 925

WESTERN SYDNEY EMPLOYMENT HUB
PROPOSED ERSKINE PARK LINK ROAD NETWORK


MCE1 LONGSECTION
CH. 0.000 TO CH. 680.000

STATUS:
PRELIMINARY

DRAWING NO:
20016306-RD-0114.0

SHEET 1 OF 3

REV:
06

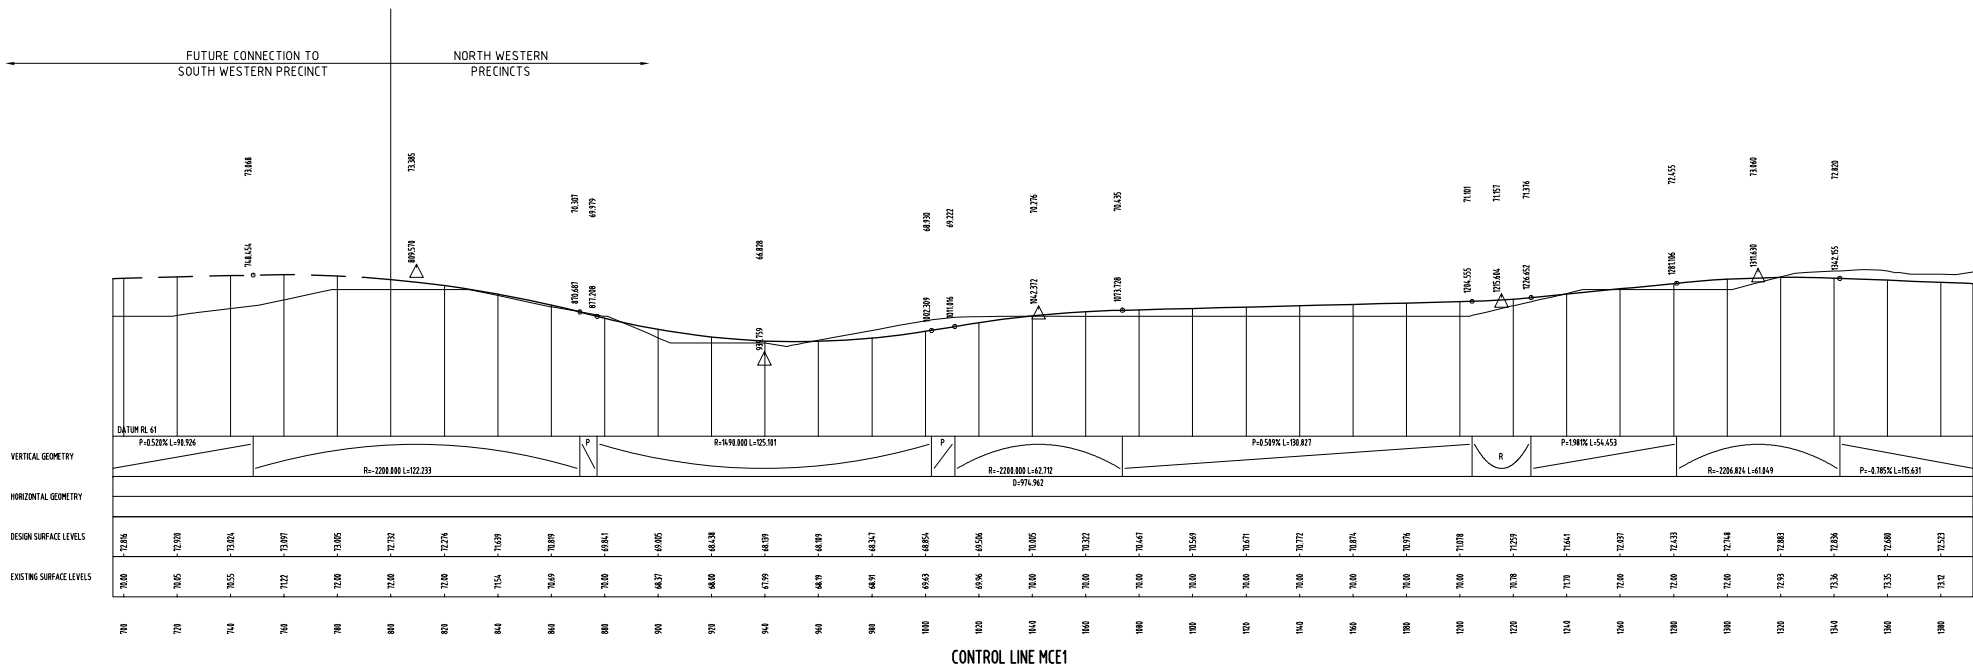

© Copyright Mounsell Australia Pty Ltd. 2003.


This drawing is confidential and shall only be used for the purposes of this project.

06	RW	12.02.2007	FINAL REPORT ISSUE	MC
05	RW	15.01.2007	FINAL REPORT ISSUE	MC
04	ADW	18.10.06	FINAL REPORT ISSUE	MC
03	C.W.	10.07.06	FINAL REPORT ISSUE	M.C.
02	C.W.	22.06.06	FINAL REPORT ISSUE	M.C.
01	LO'B	05.06.06	INFORMATION ISSUE	M.C.
No.	BY	DATE	DESCRIPTION	APPD

THE SIGNING OF THIS TITLE BLOCK CONFIRMS THE DESIGN AND DRAFTING OF THIS PROJECT HAVE BEEN PREPARED AND CHECKED IN ACCORDANCE WITH THE MAUNSELL QUALITY ASSURANCE SYSTEM TO ISO 9001:2000

DESIGNED	CS	CHECKED	CC
DRAWN	CS	CHECKED	MC
APPROVED	-	DATE	-

SCALES:

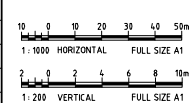

CLIENT:



Roads and Traffic Authority

CONTRACTOR:


DESIGNER:

MAUNSELL | AECOM

Mounsell Australia Pty Ltd A.B.N. 20 093 846 925

WESTERN SYDNEY EMPLOYMENT HUB PROPOSED ERSKINE PARK LINK ROAD NETWORK	
MCE1 LONGSECTION CH. 700.000 TO CH. 1380.000	
STATUS: PRELIMINARY	REVISION: 06

SHEET 2 OF 3

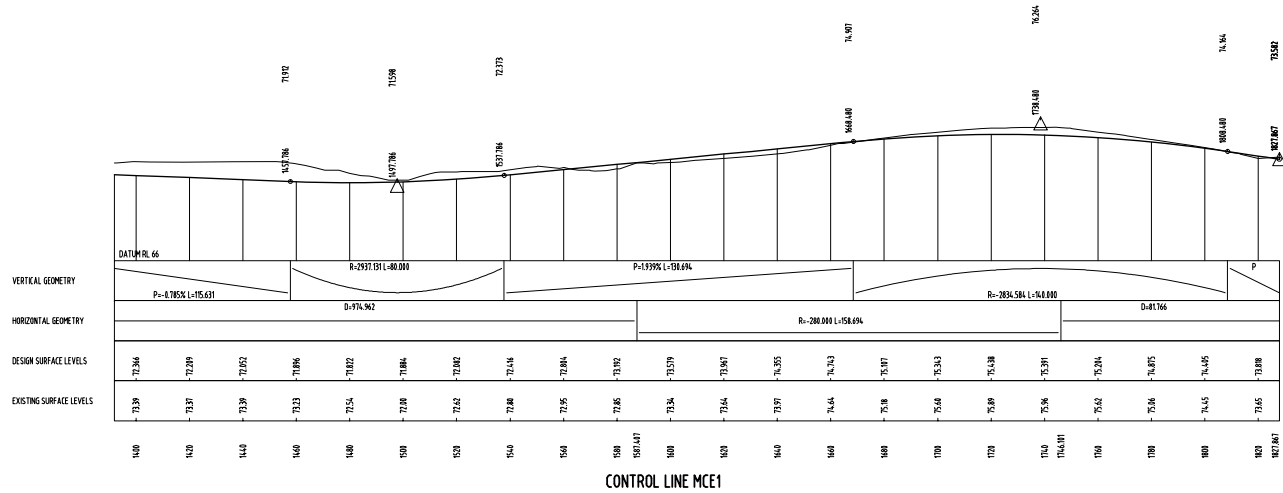

© Copyright Mounsell Australia Pty Ltd. 2003.


This drawing is confidential and shall only be used for the purposes of this project.

04	ADW	18.10.06	FINAL REPORT ISSUE	MC
03	C.W.	10.07.06	FINAL REPORT ISSUE	M.C.
02	C.W.	22.06.06	FINAL REPORT ISSUE	M.C.
01	LO'B	05.06.06	INFORMATION ISSUE	M.C.
No.	BY	DATE	DESCRIPTION	APPD

THE SIGNING OF THIS TITLE BLOCK CONFIRMS THE DESIGN AND DRAFTING OF THIS PROJECT HAVE BEEN PREPARED AND CHECKED IN ACCORDANCE WITH THE MAUNSELL QUALITY ASSURANCE SYSTEM TO ISO 9001:2000

DESIGNED	CS	CHECKED	CC
DRAWN	CS	CHECKED	MC
APPROVED	-	DATE	-

SCALES:

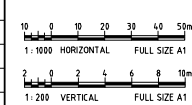

CLIENT:



Roads and Traffic Authority

CONTRACTOR:

DESIGNER:

MAUNSELL | AECOM

Mounsell Australia Pty Ltd A.B.N. 20 093 846 925

WESTERN SYDNEY EMPLOYMENT HUB
PROPOSED ERSKINE PARK LINK ROAD NETWORK


MCE1 LONGSECTION
CH. 1400.000 TO CH. 1827.867

STATUS:
PRELIMINARY

DRAWING NO.
20016306-RD-01142

SHEET 3 OF 3

REV.
04

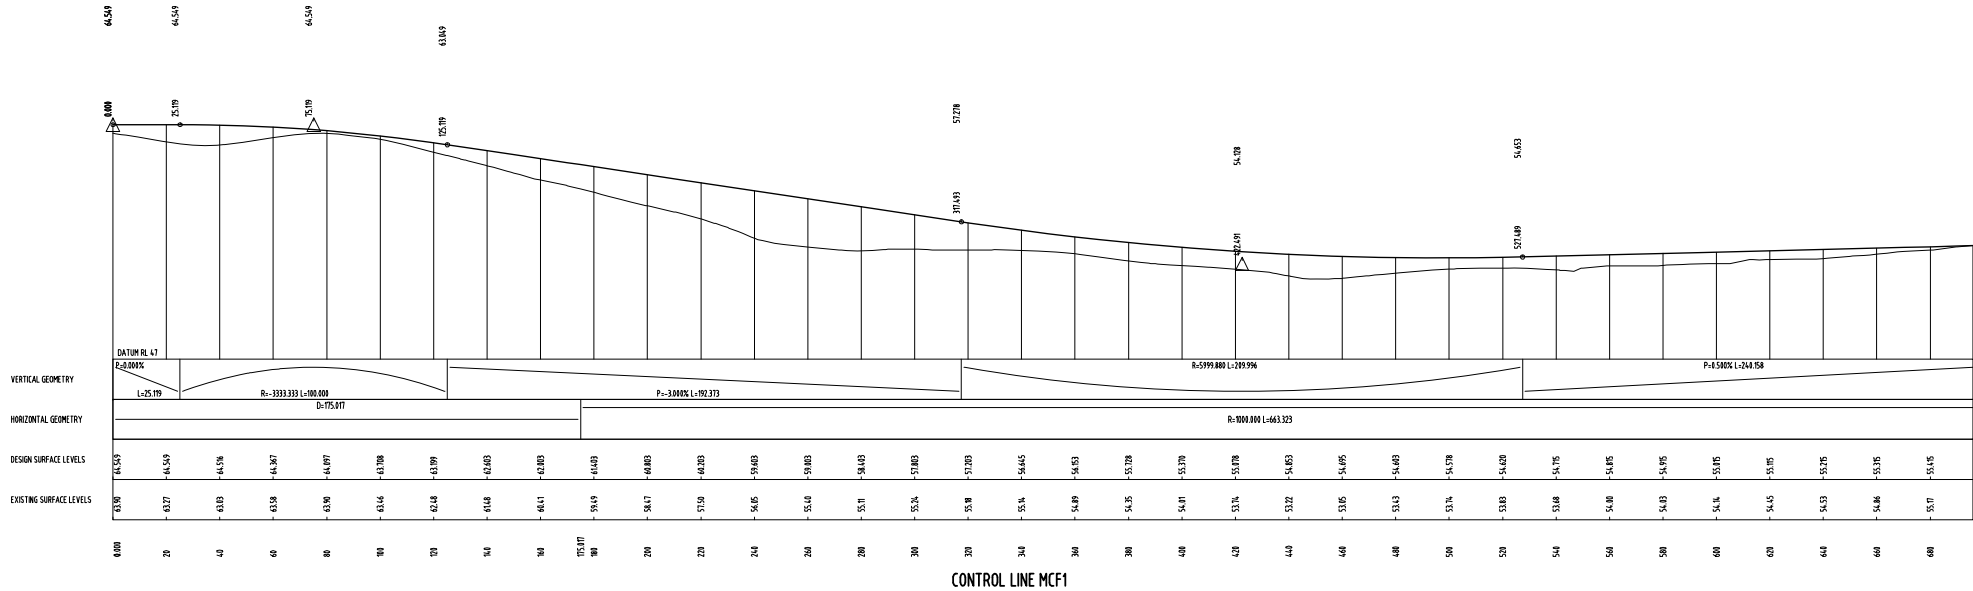

© Copyright Mounsell Australia Pty Ltd. 2003.


This drawing is confidential and shall only be used for the purposes of this project.

No.	BY	DATE	DESCRIPTION	APPD
04	ADW	18.10.06	FINAL REPORT ISSUE	MC
03	C.W.	10.07.06	FINAL REPORT ISSUE	M.C.
02	C.W.	22.06.06	FINAL REPORT ISSUE	M.C.
01	LO'B	05.06.06	INFORMATION ISSUE	M.C.

THE SIGNING OF THIS TITLE BLOCK CONFIRMS THE DESIGN AND DRAFTING OF THIS PROJECT HAVE BEEN PREPARED AND CHECKED IN ACCORDANCE WITH THE MAUNSELL QUALITY ASSURANCE SYSTEM TO ISO 9001:2000

DESIGNED	CS	CHECKED	CC
DRAWN	CS	CHECKED	MC
APPROVED	-	DATE	-

SCALES:

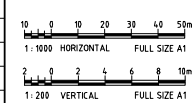

CLIENT:



CONTRACTOR:

DESIGNER:

MAUNSELL | AECOM

Mounsell Australia Pty Ltd A.B.N. 20 093 846 925

WESTERN SYDNEY EMPLOYMENT HUB
PROPOSED ERSKINE PARK LINK ROAD NETWORK


MCF1 LONGSECTION
CH. 0.000 TO CH. 680.000

STATUS:
PRELIMINARY

DRAWING NO:
20016306-RD-01143

SHEET 1 OF 5

REV.
04

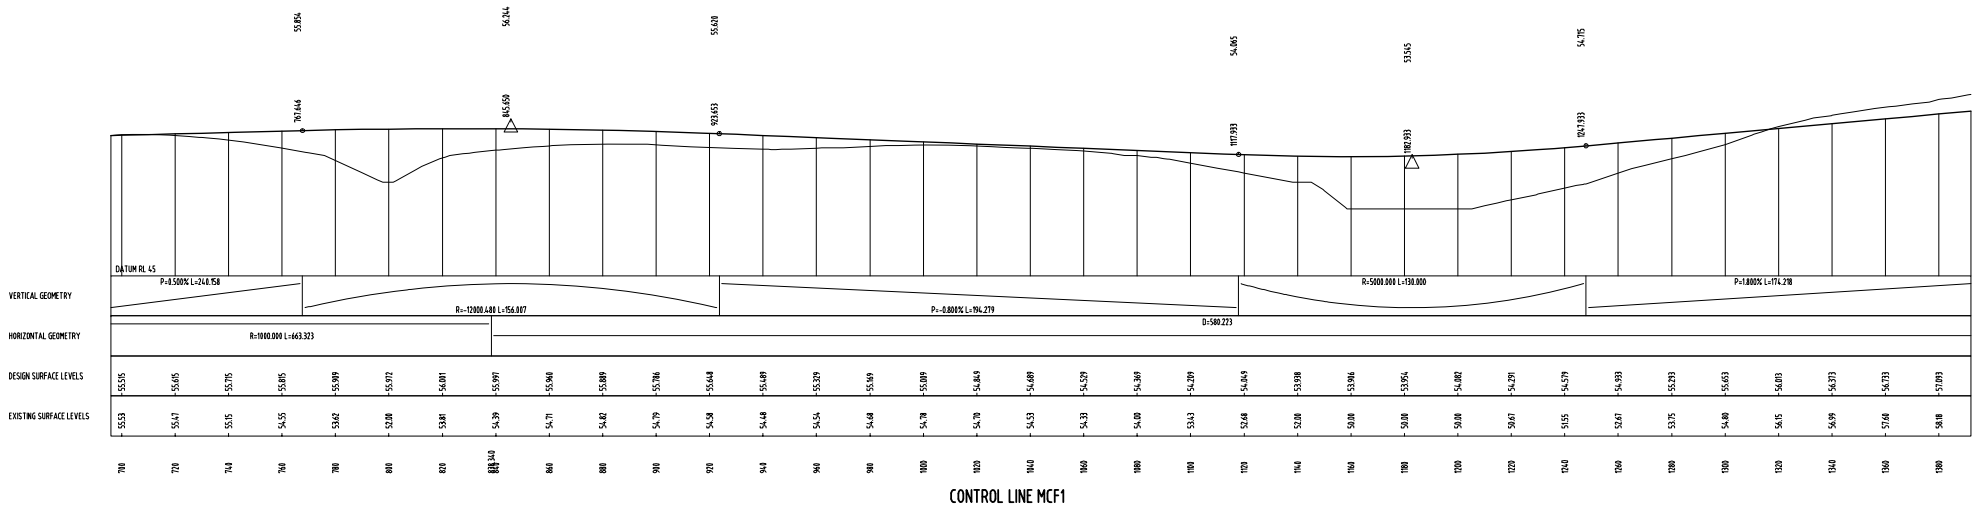

© Copyright Mounsell Australia Pty Ltd. 2003.


This drawing is confidential and shall only be used for the purposes of this project.

04	ADW	18.10.06	FINAL REPORT ISSUE	MC
03	C.W.	10.07.06	FINAL REPORT ISSUE	M.C.
02	C.W.	22.06.06	FINAL REPORT ISSUE	M.C.
01	L.O'B	05.06.06	INFORMATION ISSUE	M.C.
No.	BY	DATE	DESCRIPTION	APPD

THE SIGNING OF THIS TITLE BLOCK CONFIRMS THE DESIGN AND DRAFTING OF THIS PROJECT HAVE BEEN PREPARED AND CHECKED IN ACCORDANCE WITH THE MAUNSELL QUALITY ASSURANCE SYSTEM TO ISO 9001:2000

DESIGNED	CS	CHECKED	CC
DRAWN	CS	CHECKED	MC
APPROVED	-	DATE	-

SCALES:

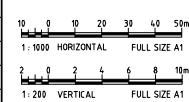

CLIENT:



Roads and Traffic Authority

CONTRACTOR:


DESIGNER:



Mounsell Australia Pty Ltd A.B.N. 20 093 846 925

WESTERN SYDNEY EMPLOYMENT HUB PROPOSED ERSKINE PARK LINK ROAD NETWORK	
MCF1 LONGSECTION CH. 700.000 TO CH. 1380.000	
STATUS: PRELIMINARY	REVISION: 04

SHEET 2 OF 5

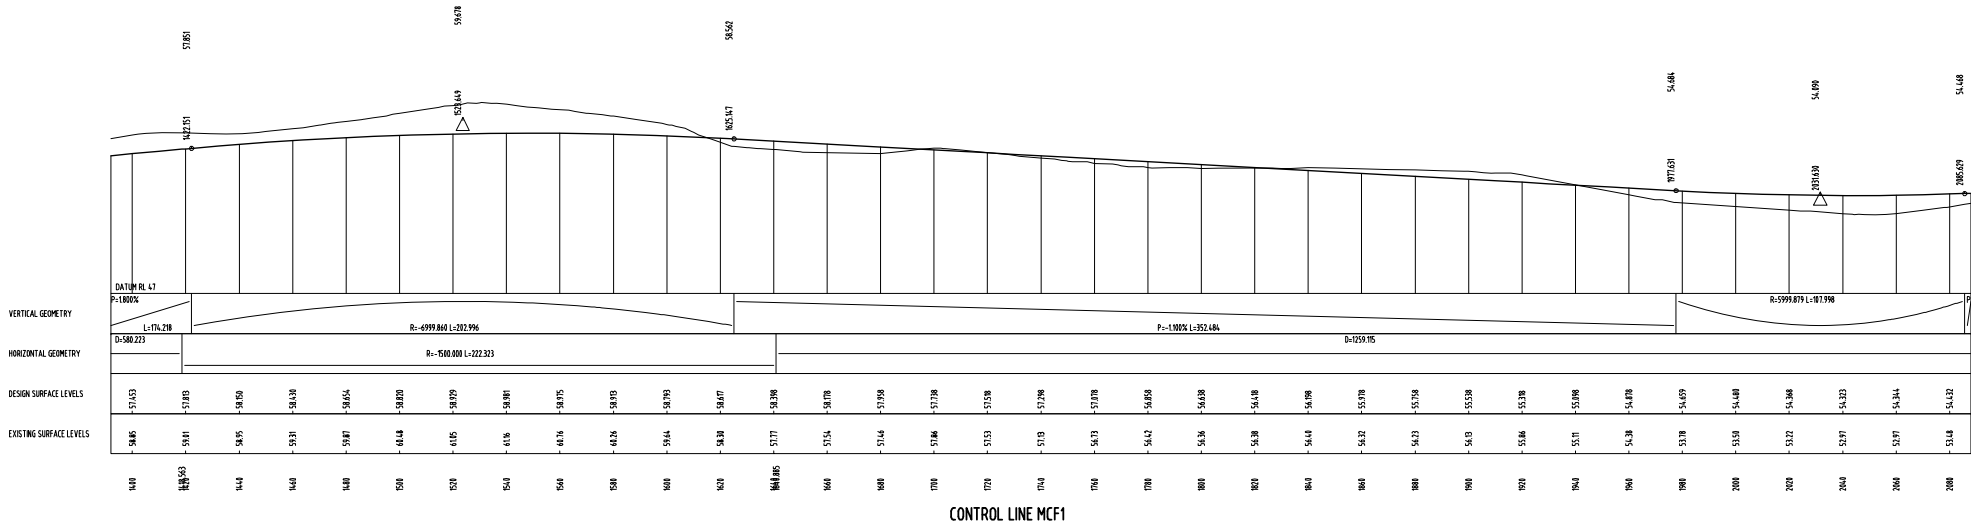

© Copyright Mounsell Australia Pty Ltd. 2003.


This drawing is confidential and shall only be used for the purposes of this project.

No.	BY	DATE	DESCRIPTION	APPD
04	ADW	18.10.06	FINAL REPORT ISSUE	MC
03	C.W.	10.07.06	FINAL REPORT ISSUE	M.C.
02	C.W.	22.06.06	FINAL REPORT ISSUE	M.C.
01	LO'B	05.06.06	INFORMATION ISSUE	M.C.

THE SIGNING OF THIS TITLE BLOCK CONFIRMS THE DESIGN AND DRAFTING OF THIS PROJECT HAVE BEEN PREPARED AND CHECKED IN ACCORDANCE WITH THE MAUNSELL QUALITY ASSURANCE SYSTEM TO ISO 9001:2000

DESIGNED	CS	CHECKED	CC
DRAWN	CS	CHECKED	MC
APPROVED	-	DATE	-

SCALES:

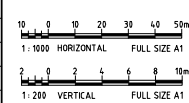

CLIENT:



Roads and Traffic Authority

CONTRACTOR:


DESIGNER:



Maunsell Australia Pty Ltd A.B.N. 20 093 846 925

WESTERN SYDNEY EMPLOYMENT HUB PROPOSED ERSKINE PARK LINK ROAD NETWORK	
MCF1 LONGSECTION CH. 1400.000 TO CH. 2080.000	
STATUS: PRELIMINARY	REV. 04

SHEET 3 OF 5

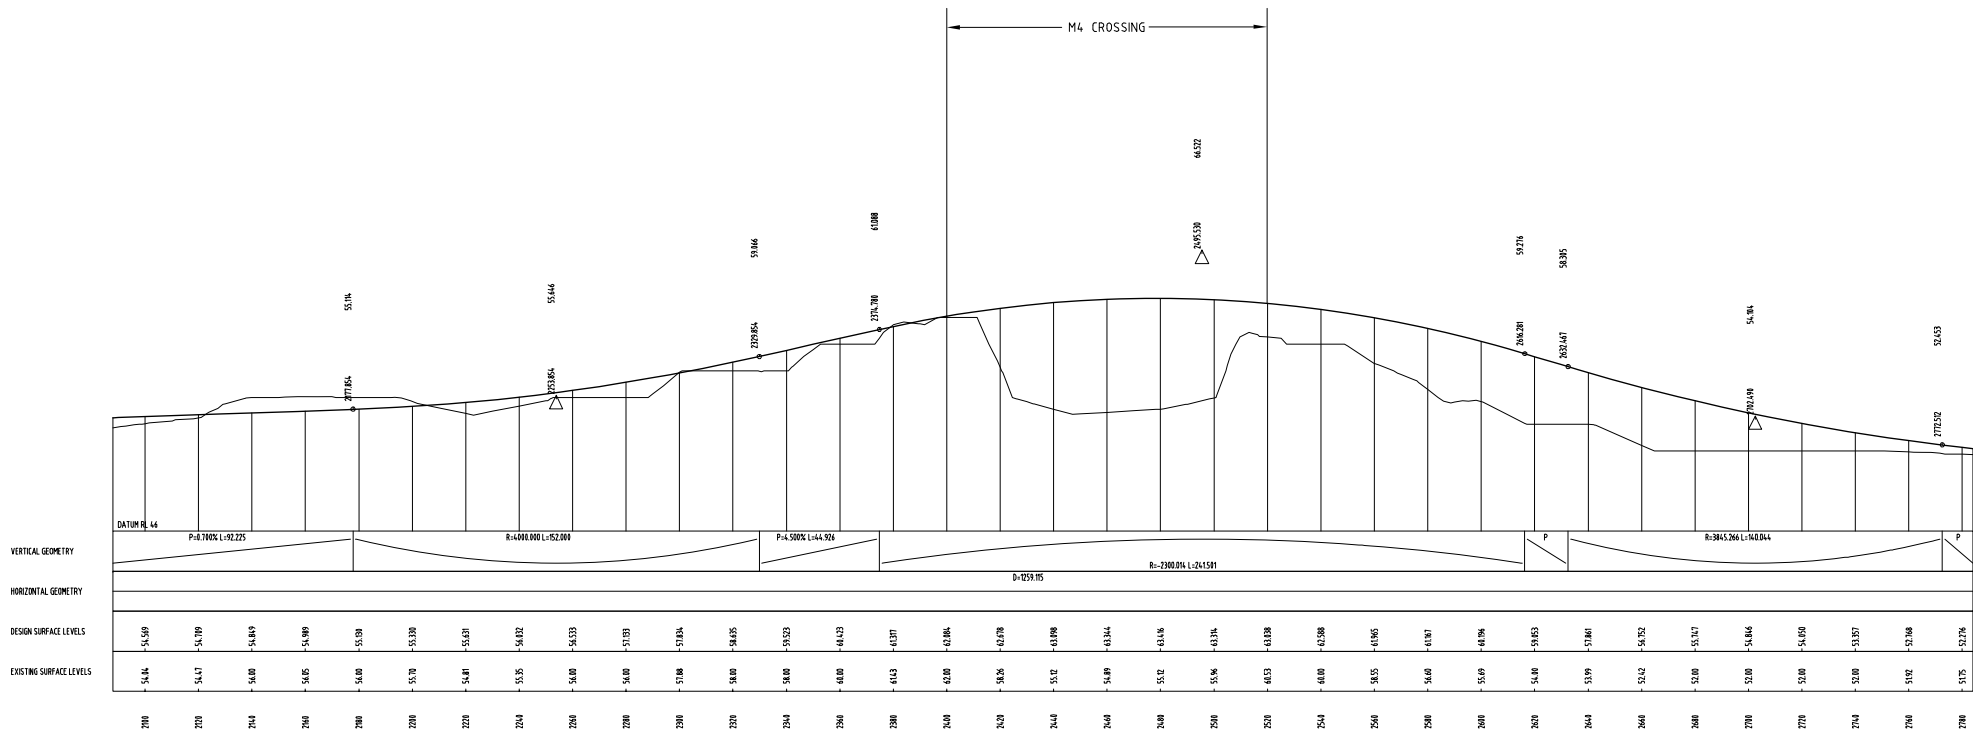

CONTROL LINE MCF1

© Copyright Mounsell Australia Pty Ltd. 2003.


This drawing is confidential and shall only be used for the purposes of this project.

05	RW	15.01.2007	FINAL REPORT ISSUE	MC
04	ADW	18.10.06	FINAL REPORT ISSUE	MC
03	C.W.	10.07.06	FINAL REPORT ISSUE	M.C.
02	C.W.	22.06.06	FINAL REPORT ISSUE	M.C.
01	LOB	05.06.06	INFORMATION ISSUE	M.C.
No.	BY	DATE	DESCRIPTION	APPD

THE SIGNING OF THIS TITLE BLOCK CONFIRMS THE DESIGN AND DRAFTING OF THIS PROJECT HAVE BEEN PREPARED AND CHECKED IN ACCORDANCE WITH THE MAUNSELL QUALITY ASSURANCE SYSTEM TO ISO 9001:2000

DESIGNED	CS	CHECKED	CC
DRAWN	CS	CHECKED	MC
APPROVED	-	DATE	-

SCALES:

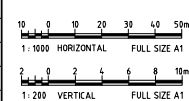

CLIENT:



Roads and Traffic Authority

CONTRACTOR:

DESIGNER:



Mounsell Australia Pty Ltd A.B.N. 20 093 846 925

WESTERN SYDNEY EMPLOYMENT HUB
PROPOSED ERSKINE PARK LINK ROAD NETWORK


MCF1 LONGSECTION
CH. 2100.000 TO CH. 2780.000

STATUS:
PRELIMINARY

DRAWING NO:
20016306-RD-01146

SHEET 4 OF 5

REV:
05

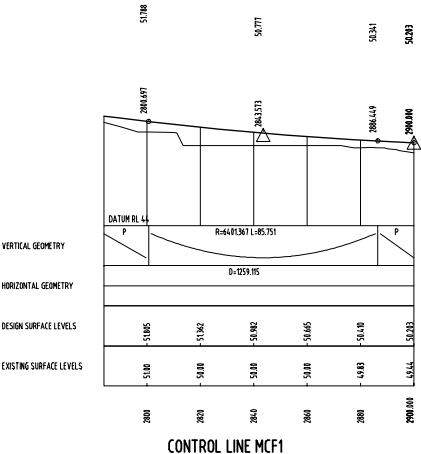

© Copyright Mounsell Australia Pty Ltd. 2003.


This drawing is confidential and shall only be used for the purposes of this project.

No.	BY	DATE	DESCRIPTION	APPD
04	ADW	18.10.06	FINAL REPORT ISSUE	MC
03	C.W.	10.07.06	FINAL REPORT ISSUE	M.C.
02	C.W.	22.06.06	FINAL REPORT ISSUE	M.C.
01	LO'B	05.06.06	INFORMATION ISSUE	M.C.

THE SIGNING OF THIS TITLE BLOCK CONFIRMS THE DESIGN AND DRAFTING OF THIS PROJECT HAVE BEEN PREPARED AND CHECKED IN ACCORDANCE WITH THE MAUNSELL QUALITY ASSURANCE SYSTEM TO ISO 9001:2000

DESIGNED	CS	CHECKED	CC
DRAWN	CS	CHECKED	MC
APPROVED	-	DATE	-

SCALES:

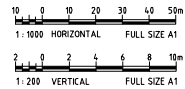

CLIENT:



Roads and Traffic Authority

CONTRACTOR:

DESIGNER:

MAUNSELL | AECOM

Mounsell Australia Pty Ltd A.B.N. 20 093 846 925

WESTERN SYDNEY EMPLOYMENT HUB PROPOSED ERSKINE PARK LINK ROAD NETWORK		
MCF1 LONGSECTION CH. 2800.000 TO CH. 2900.00		
STATUS: PRELIMINARY	DRAWING NO: 20016306-RD-01147	SHEET 5 OF 5 REV: 04