


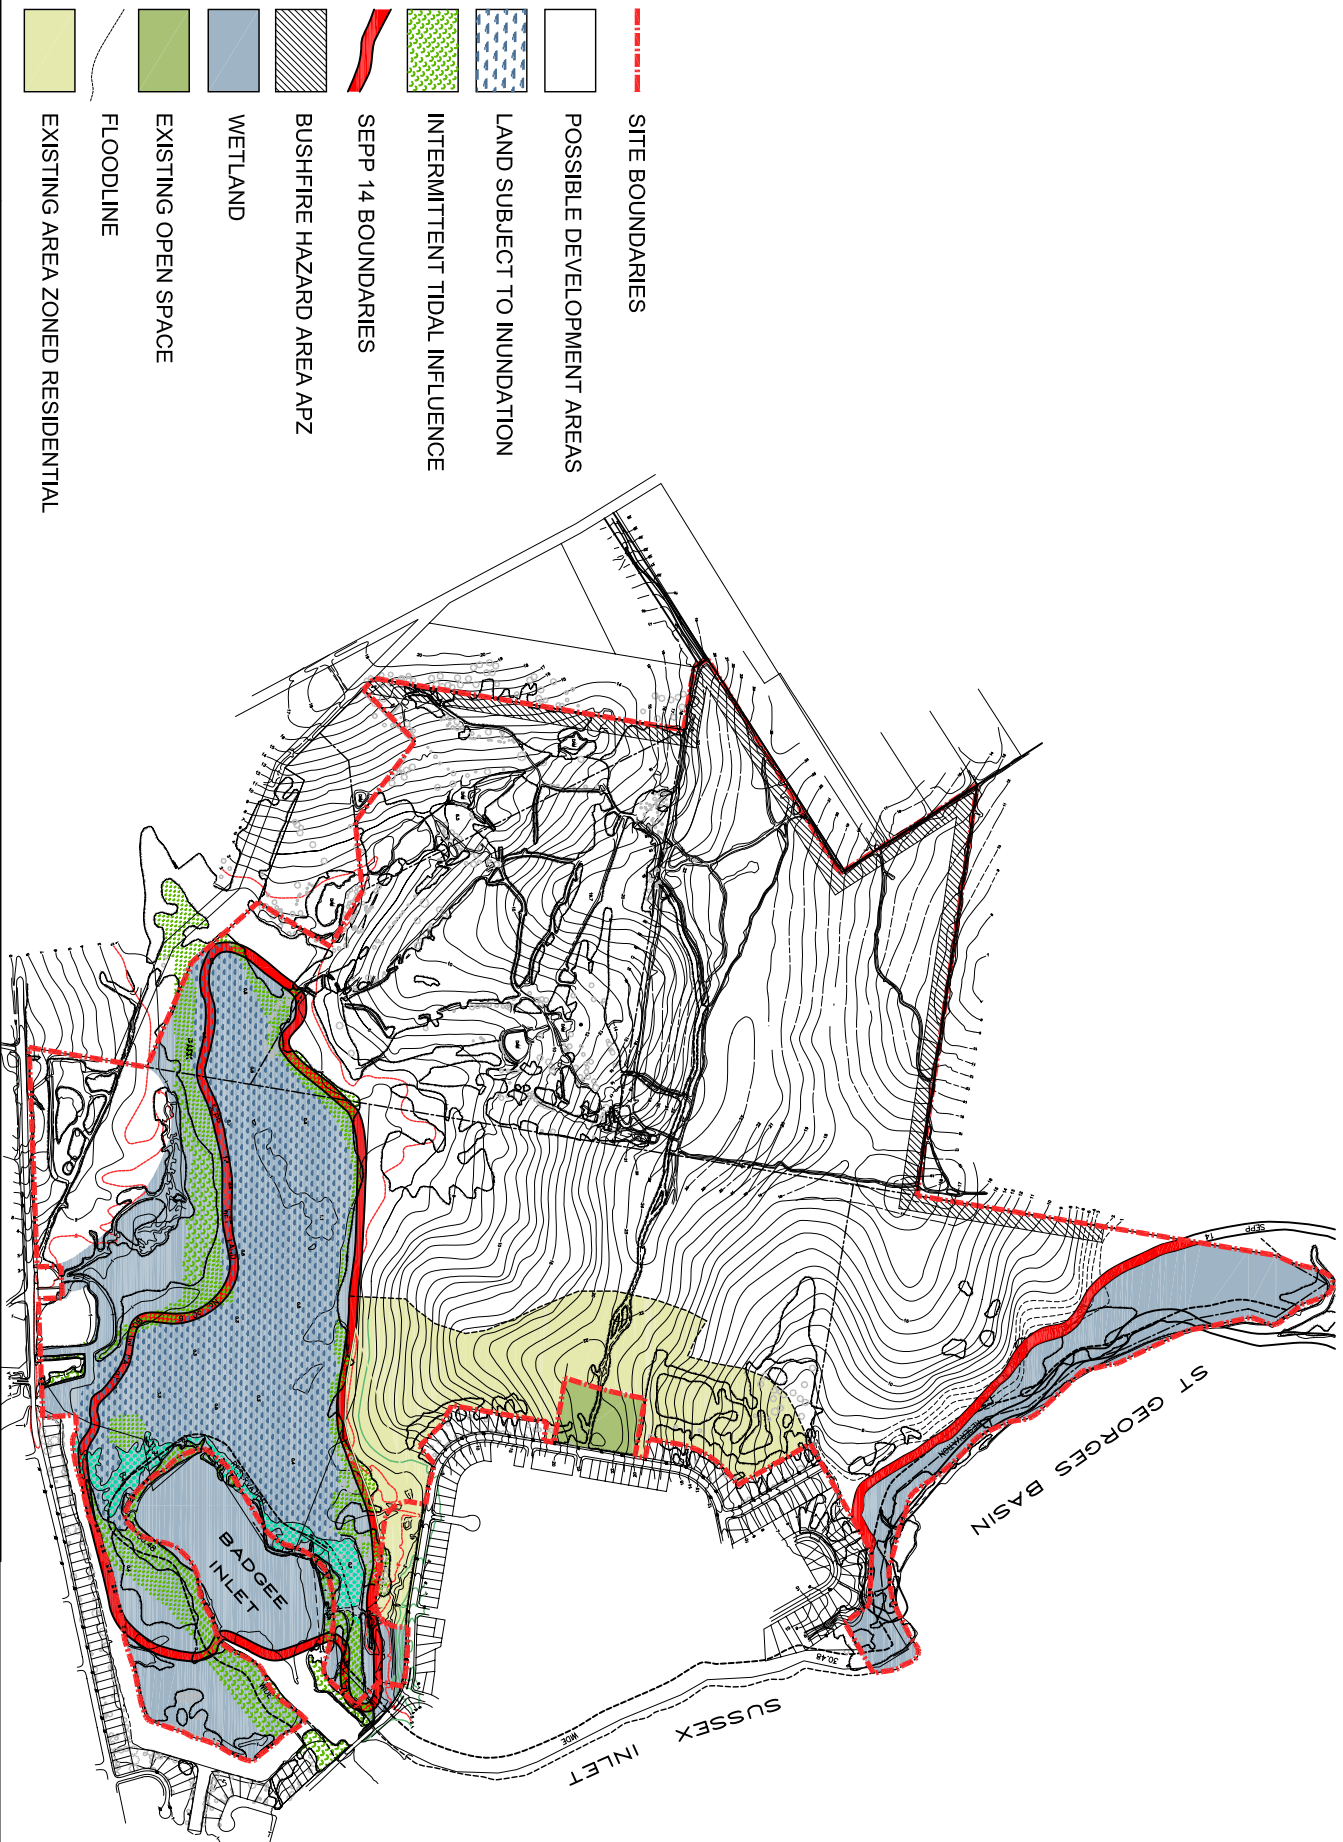

AMENDMENTS

LUCAS PROPERTY GROUP
CLIENT
SUSSEX INLET
MASTERPLAN FOR
GOLF COURSE ESTATE
SITE ANALYSIS

ARCHITECT
JULIUS BOKOR ARCHITECT PTY LTD

L1 - 88 FOVEAUX STREET, SUNSHY HILLS NSW 2010
TEL (02) 9212 8666
FAX (02) 9212 8671
EMAIL j.bokor@juliusbokor.com.au

SCALE 1:2500 DRAWN: YL

DATE 2011/08 CHECKED

PROJECT NO. 0211

DRAWING NO. A-04 REV P3

COPYRIGHT OF ALL DRAWINGS AND DOCUMENTS
HEREIN IS RESERVED AND NOT TO BE REPRODUCED
OR TRANSMITTED IN ANY FORM OR BY ANY MEANS
ELECTRONIC OR MECHANICAL, INCLUDING
PHOTOCOPYING, RECORDING, OR BY ANY INFORMATION
SYSTEM, WITHOUT PERMISSION IN WRITING FROM
JULIUS BOKOR ARCHITECT PTY LTD.
USE RELATED DRAWINGS - DO NOT SCALE.