
SHEET: REVISION:

01

5709_VMP Base for Freehand Drawing

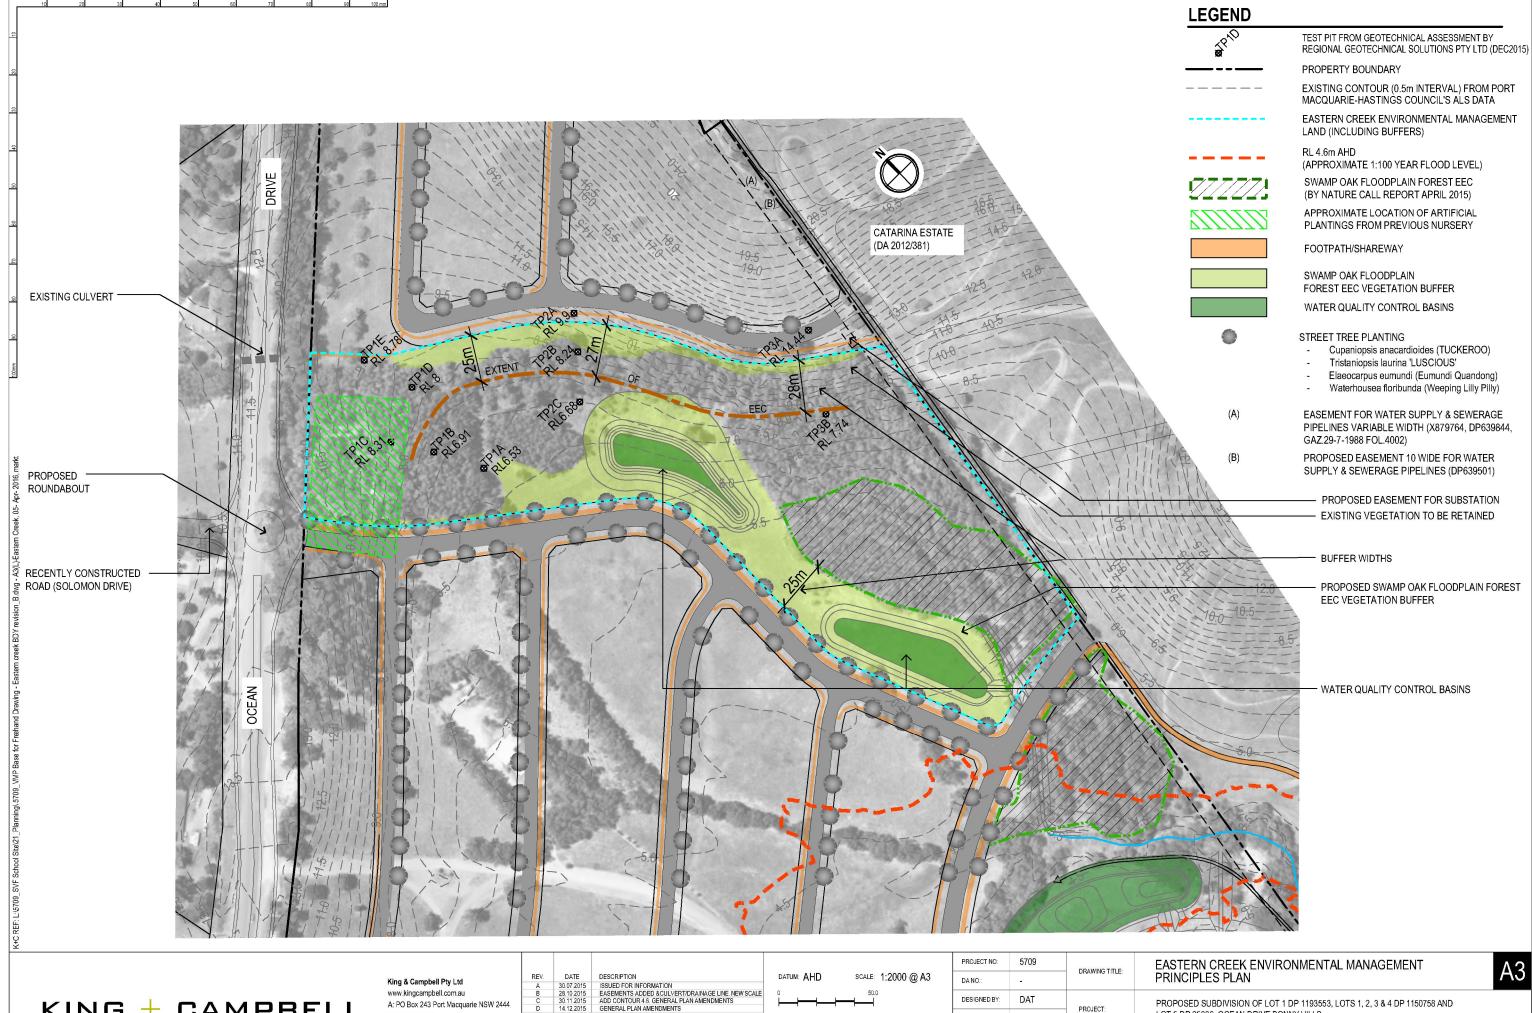

KING + CAMPBELL

T: 02 6586 2555

F: 02 6583 4064 E: info@kingcampbell.com.au

| REV. | DATE | DESCRIPTION |
|------|------------|--|
| A | 30.07.2015 | ISSUED FOR INFORMATION |
| В | 28.10.2015 | EASEMENTS ADDED & CULVERT/DRAINAGE LINE, NEW SCA |
| С | 30.11.2015 | ADD CONTOUR 4.6. GENERAL PLAN AMENDMENTS |
| D | 14.12.2015 | GENERAL PLAN AMENDMENTS |
| E | 05.04.2016 | ROAD RESERVE AMENDMENT |
| | | |
| | | |
| | | |
| | | |
| | | |

| | DESIGNED BY: | DAT |
|---|---------------|---------|
| IENSIONS ONLY. WING, BEING THE | DRAWN BY: | SC |
| D BY COPYRIGHT IOLLY OR IN PART IL PTY LTD. | CHECKED BY: | DAT |
| | DATE CREATED: | 07.2015 |

| PROJECT NO: | 5709 | DRAWING TITLE: | EASTERN CREEK ENVIRONMENTAL MANAGEMENT | | | |
|--------------|------|----------------|---|-------------|--|--|
| DA NO.: | - | | PRINCIPLES PLAN | | | |
| DESIGNED BY: | DAT | - PROJECT: | PROPOSED SUBDIVISION OF LOT 1 DP 1193553, LOTS 1, 2, 3 & 4 DP 1150758 AND LOT 5 DP 25886, OCEAN DRIVE BONNY HILLS | | | |
| DRAWN BY: | SC | | | | | |
| CHECKED BY: | DAT | CLIENT: | ST VINCENTS FOUNDATION | DRAWING NO: | | |
| | | | | | | |