



LEGEND	
BG	Box Gutter
EG	Eaves Gutter
MR	Metal Roof Sheetting
TR	Translucent Sheetting

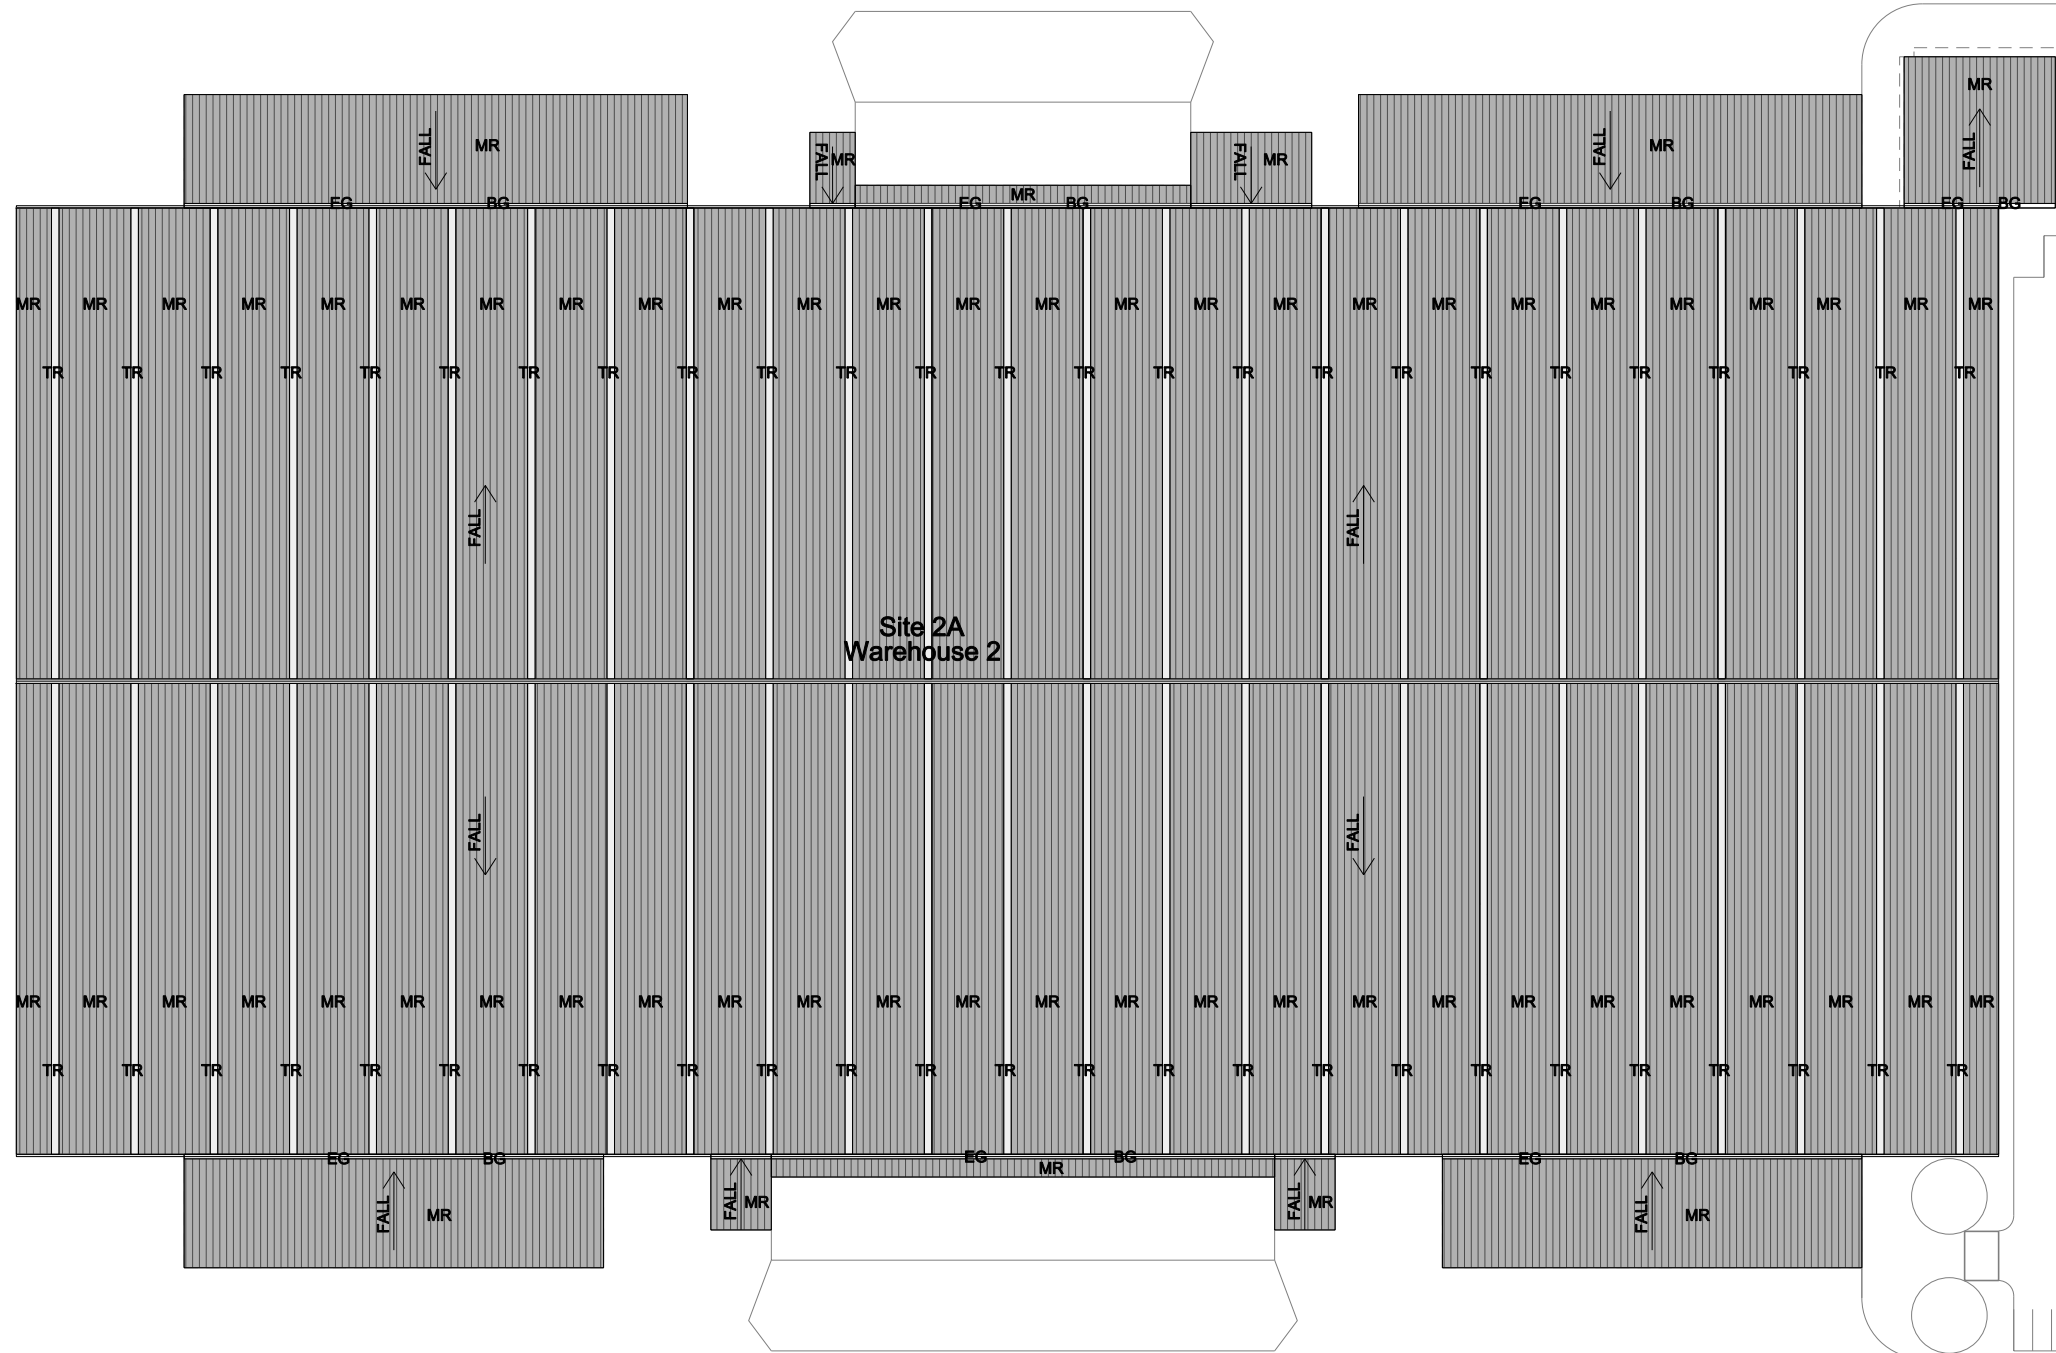


Site 2A
Warehouse 2

OLD WALLGROVE ROAD

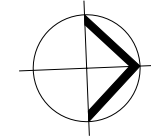


RIDGE HEIGHT (RL 84.700) ▽
SPRING HEIGHT (RL 81.000) ▽
WAREHOUSE (SSL 71.000) ▽

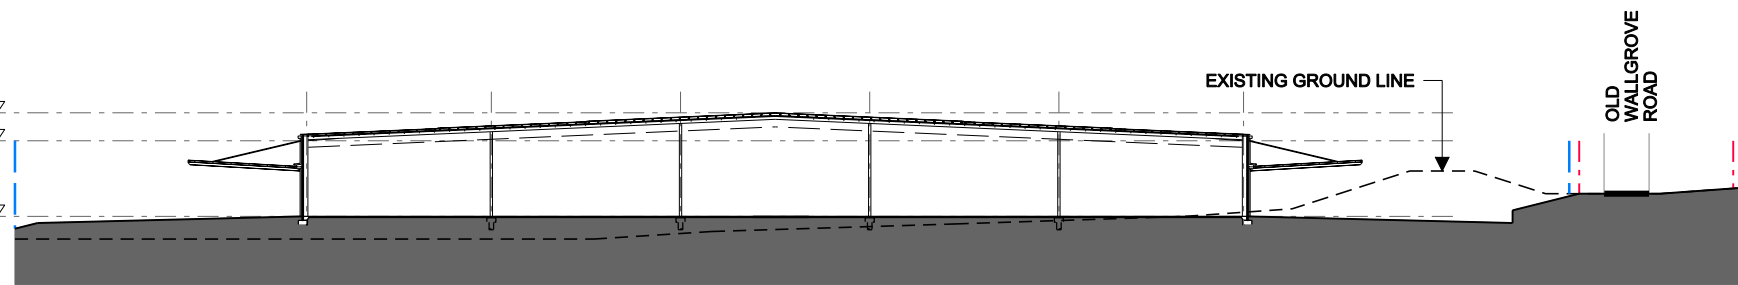


01 SECTION 1
WAREHOUSE 2

RIDGE HEIGHT (RL 84.700) ▽
SPRING HEIGHT (RL 81.000) ▽
WAREHOUSE (SSL 71.000) ▽

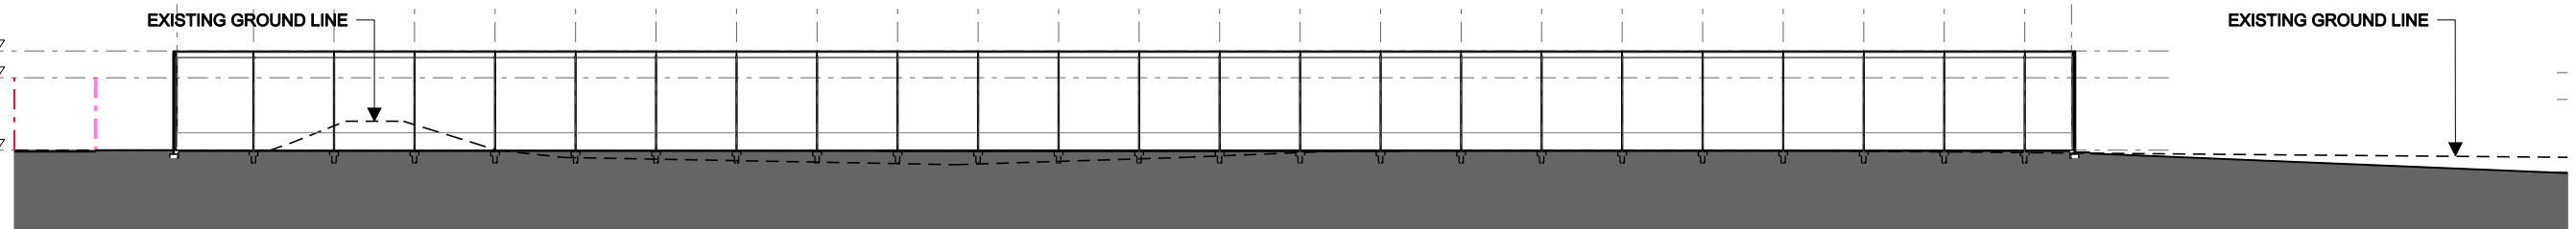


02 SECTION 2
WAREHOUSE 2

RIDGE HEIGHT (RL 84.700) ▽
SPRING HEIGHT (RL 81.000) ▽
WAREHOUSE (SSL 71.000) ▽

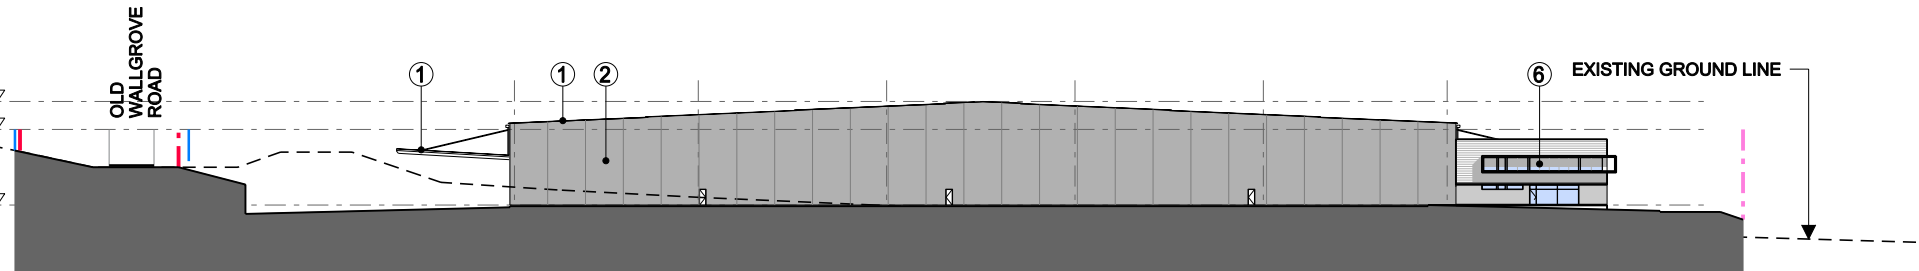


03 NORTH ELEVATION
WAREHOUSE 2

RIDGE HEIGHT (RL 84.700) ▽
SPRING HEIGHT (RL 81.000) ▽
WAREHOUSE (SSL 71.000) ▽

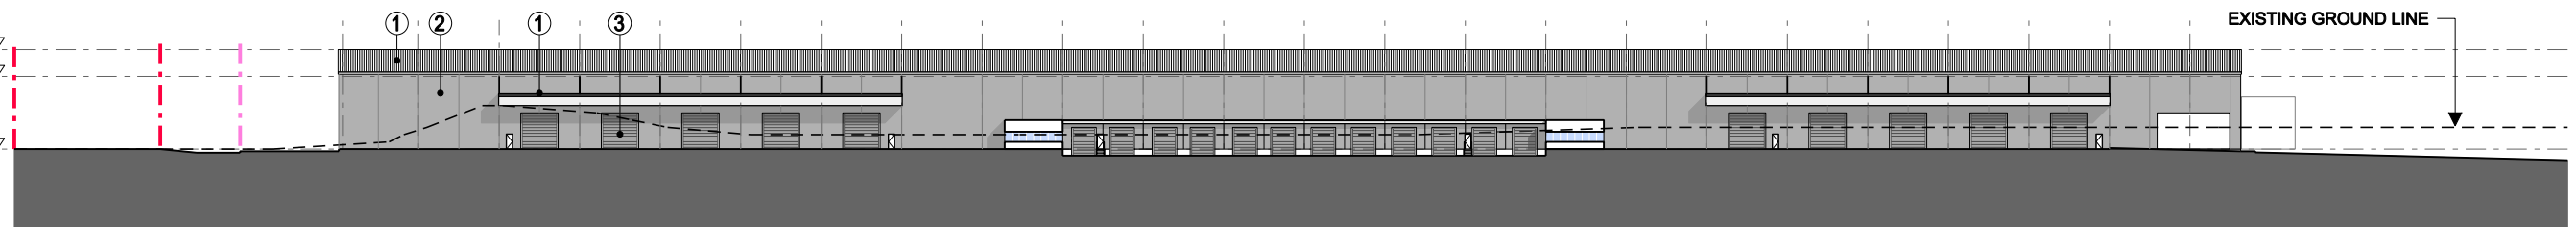


04 EAST ELEVATION
WAREHOUSE 2

RIDGE HEIGHT (RL 84.550) ▽
SPRING HEIGHT (RL 81.000) ▽
WAREHOUSE (SSL 71.000) ▽

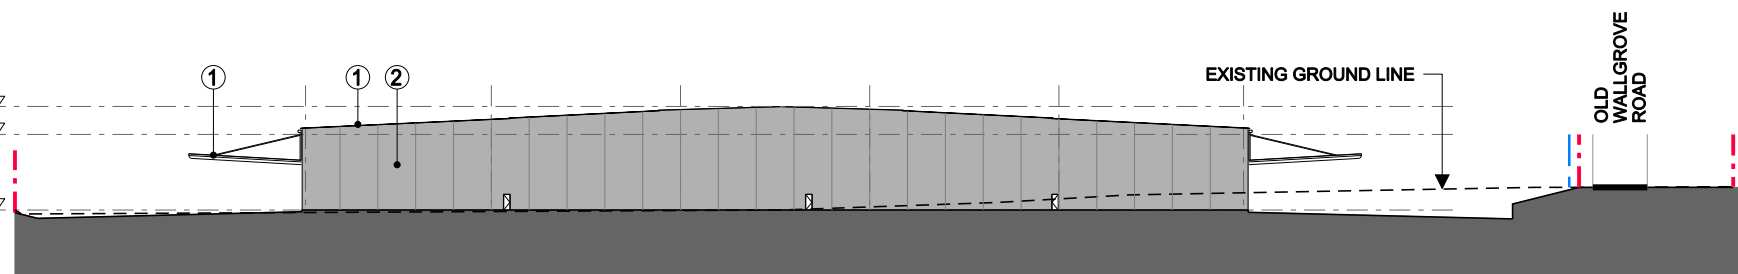


05 SOUTH ELEVATION
WAREHOUSE 2

RIDGE HEIGHT (RL 84.700) ▽
SPRING HEIGHT (RL 81.000) ▽
WAREHOUSE (SSL 71.000) ▽

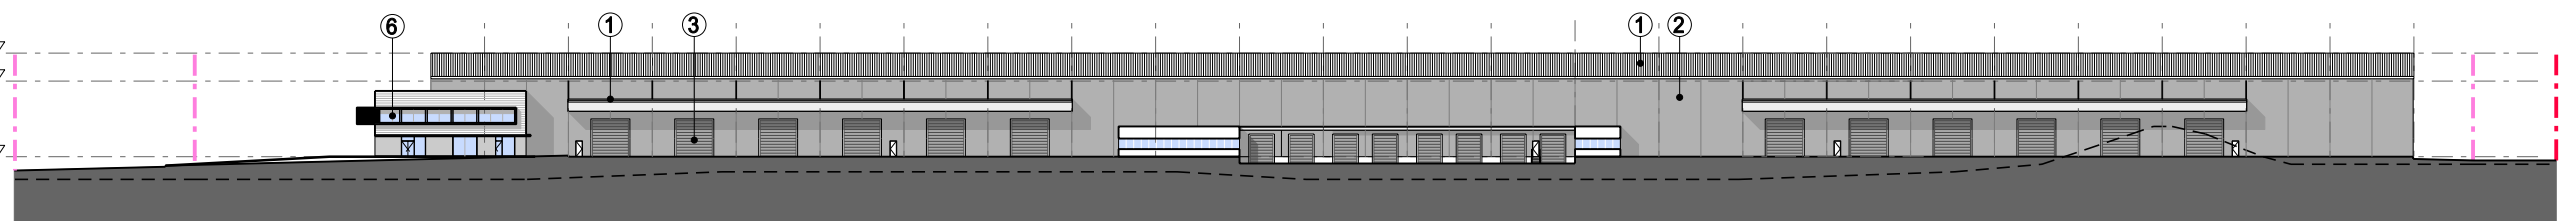

06 WEST ELEVATION
WAREHOUSE 2

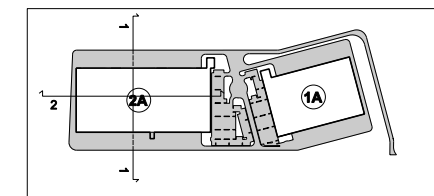


KEY PLAN



External Finishes Legend	
①	Profile Metal Roofing & Cladding
②	Precast Concrete Panel w/ Paint Finish
③	Metal Roller Shutter
④	Zinc Alpolc Panel
⑤	Cement Render Brickwall W/ Paint Finish
⑥	Aluminum Framed Glazing System
⑦	Architecture Feature Framed W/ Sunsading Device
⑧	Steel Staircase
⑨	Louvres
⑩	Sun Shading Device

Note: Refer Engineers Details on
GHD Site Earthworks Plan

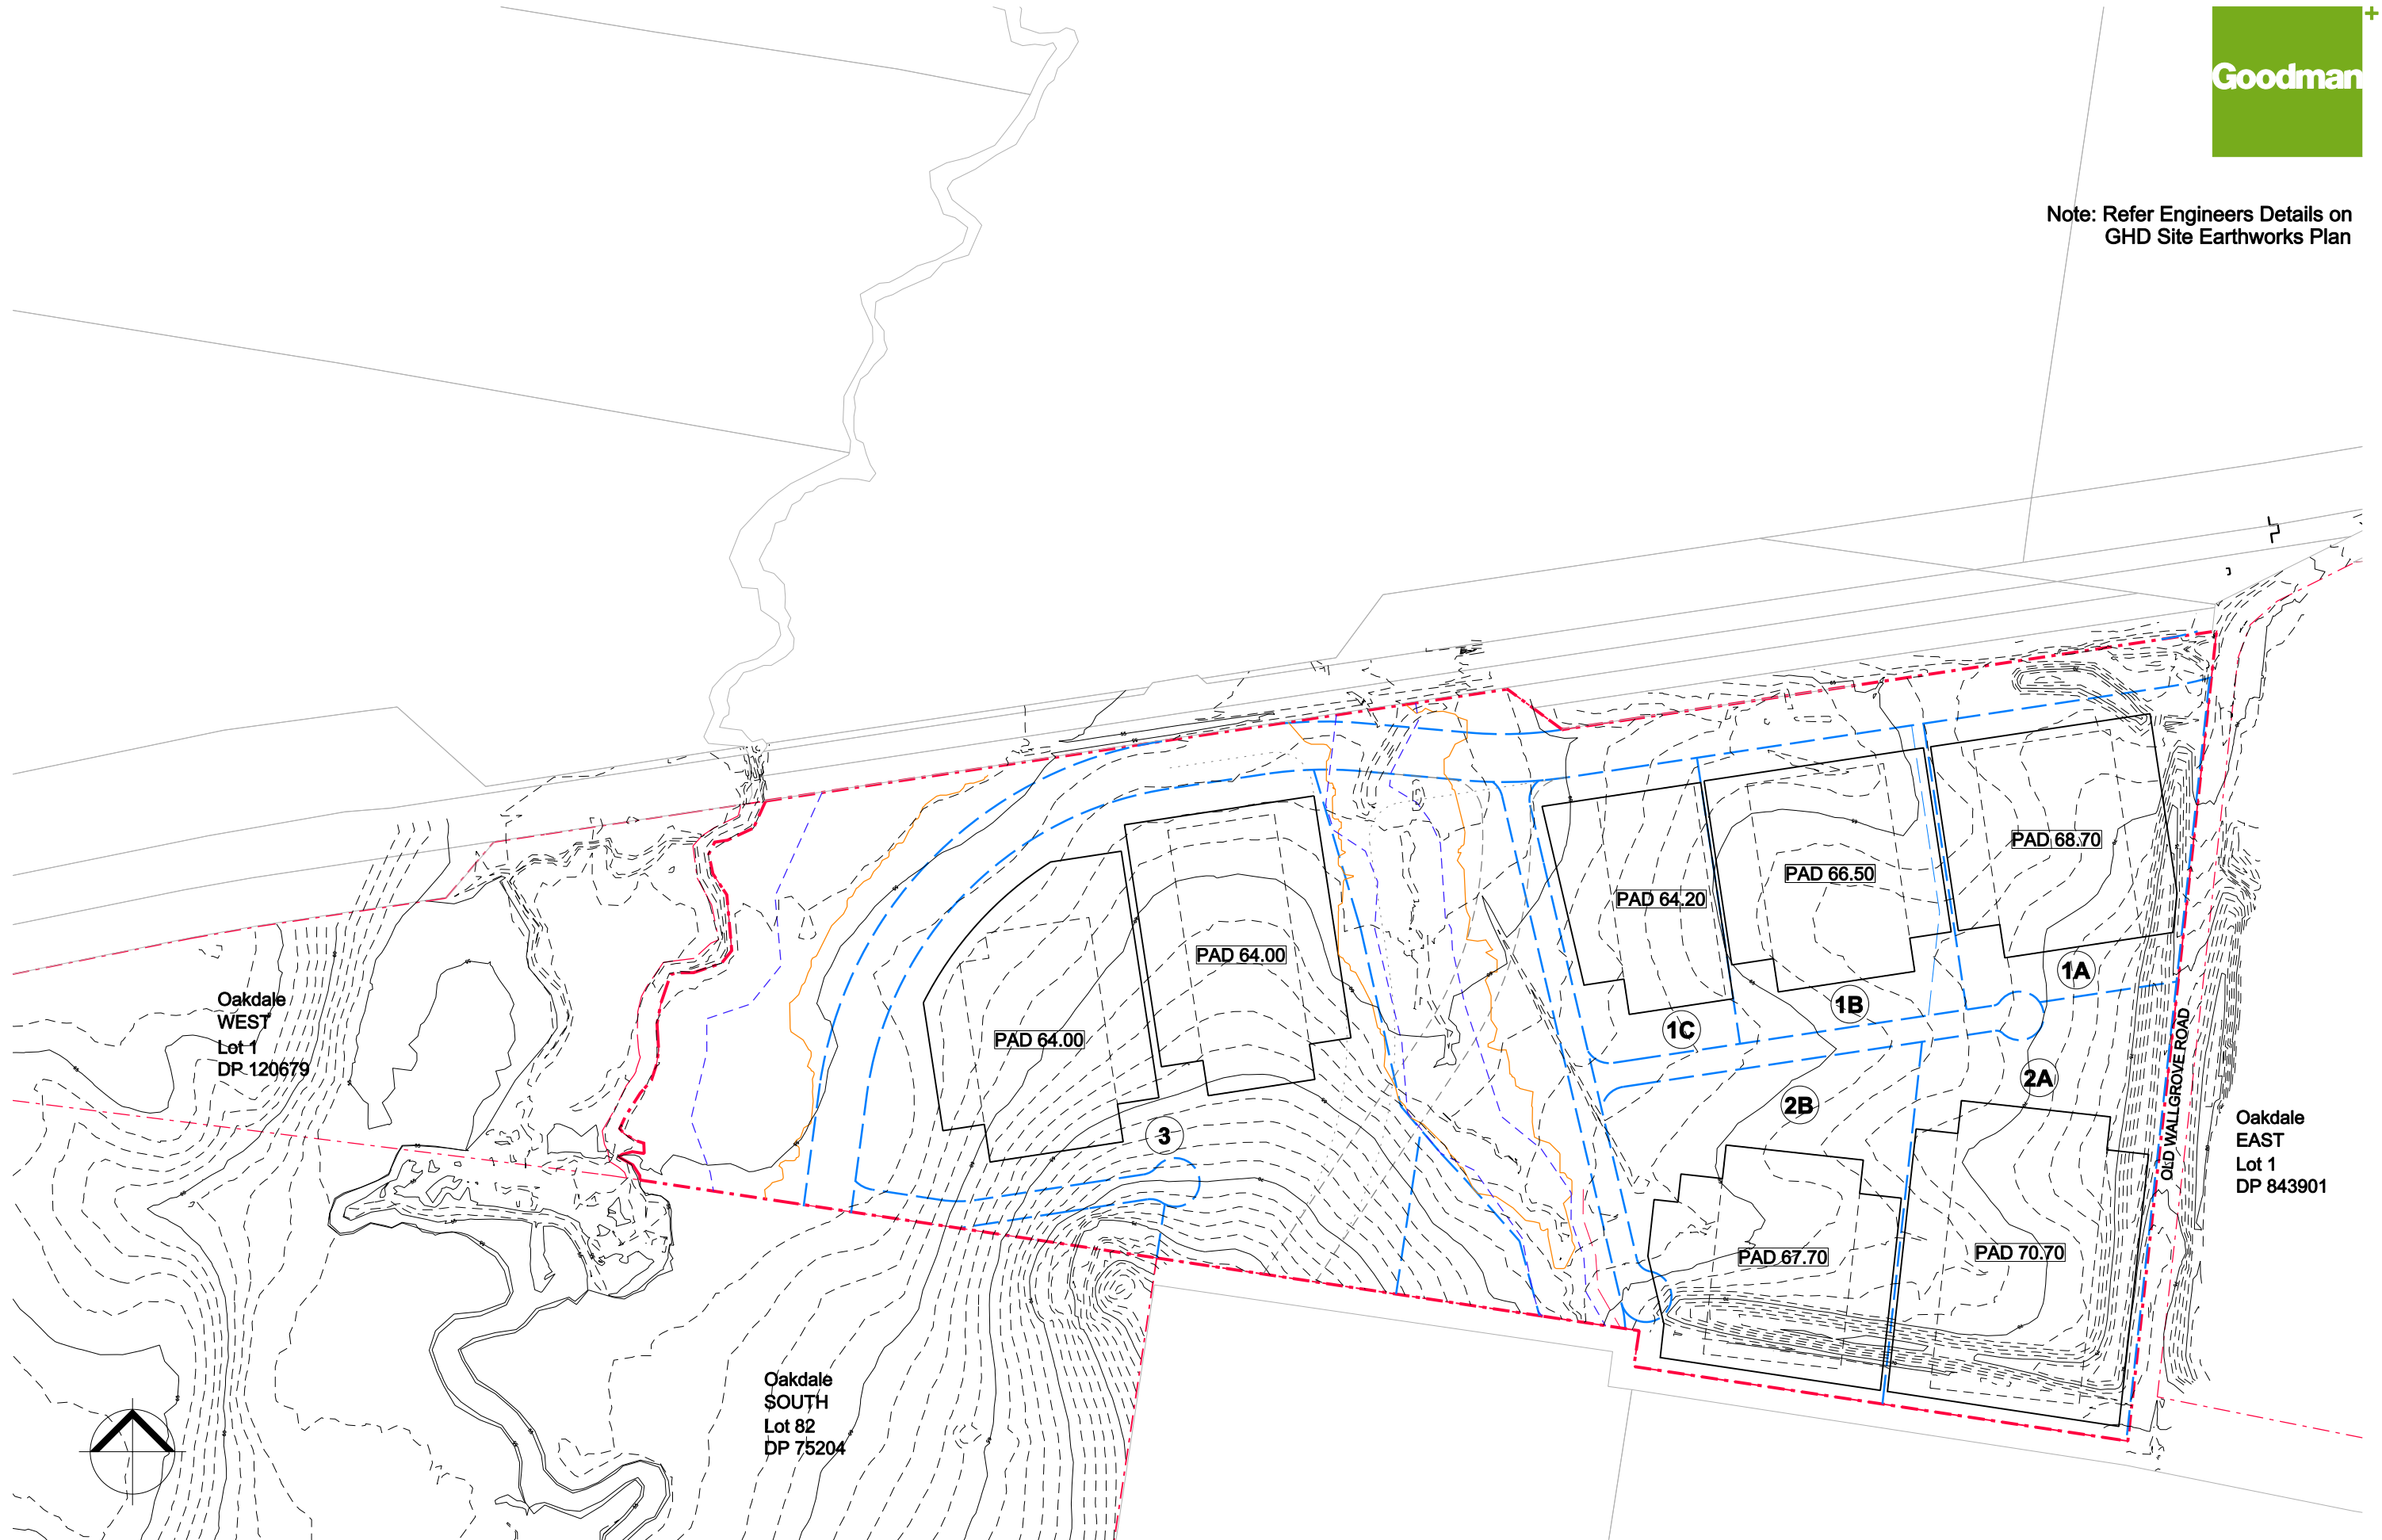

Lot 2 DP 120673		Sub Total
Total Land Area	CENTRAL	61.18 ha
Conservation Lot A	5.75 ha	11.95 ha
Conservation Lot B	0.41 ha	
Conservation Lot C	5.35 ha	
Conservation Lot D	0.44 ha	
Link Road (Option A)	5.56 ha	5.56 ha
Old Wallgrove Rd Widening	0.08 ha	0.08 ha
Services Lot (1) (Sewage)	1.02 ha	1.02 ha
Estate Road Lot 1	1.05 ha	2.57 ha
Estate Road Lot 2	0.86 ha	
Estate Road Lot 3	0.66 ha	
Development Lot 1A	5.08 ha	40.00 ha
Development Lot 1B	4.62 ha	
Development Lot 1C	3.25 ha	
Development Lot 2A	7.08 ha	
Development Lot 2B	6.09 ha	
Development Lot 3	13.88 ha	

Legend


Oakdale CENTRAL
Concept Plan (CP #1)

Existing Boundary

Proposed Boundary/
Road Reserve

1

Development Lot

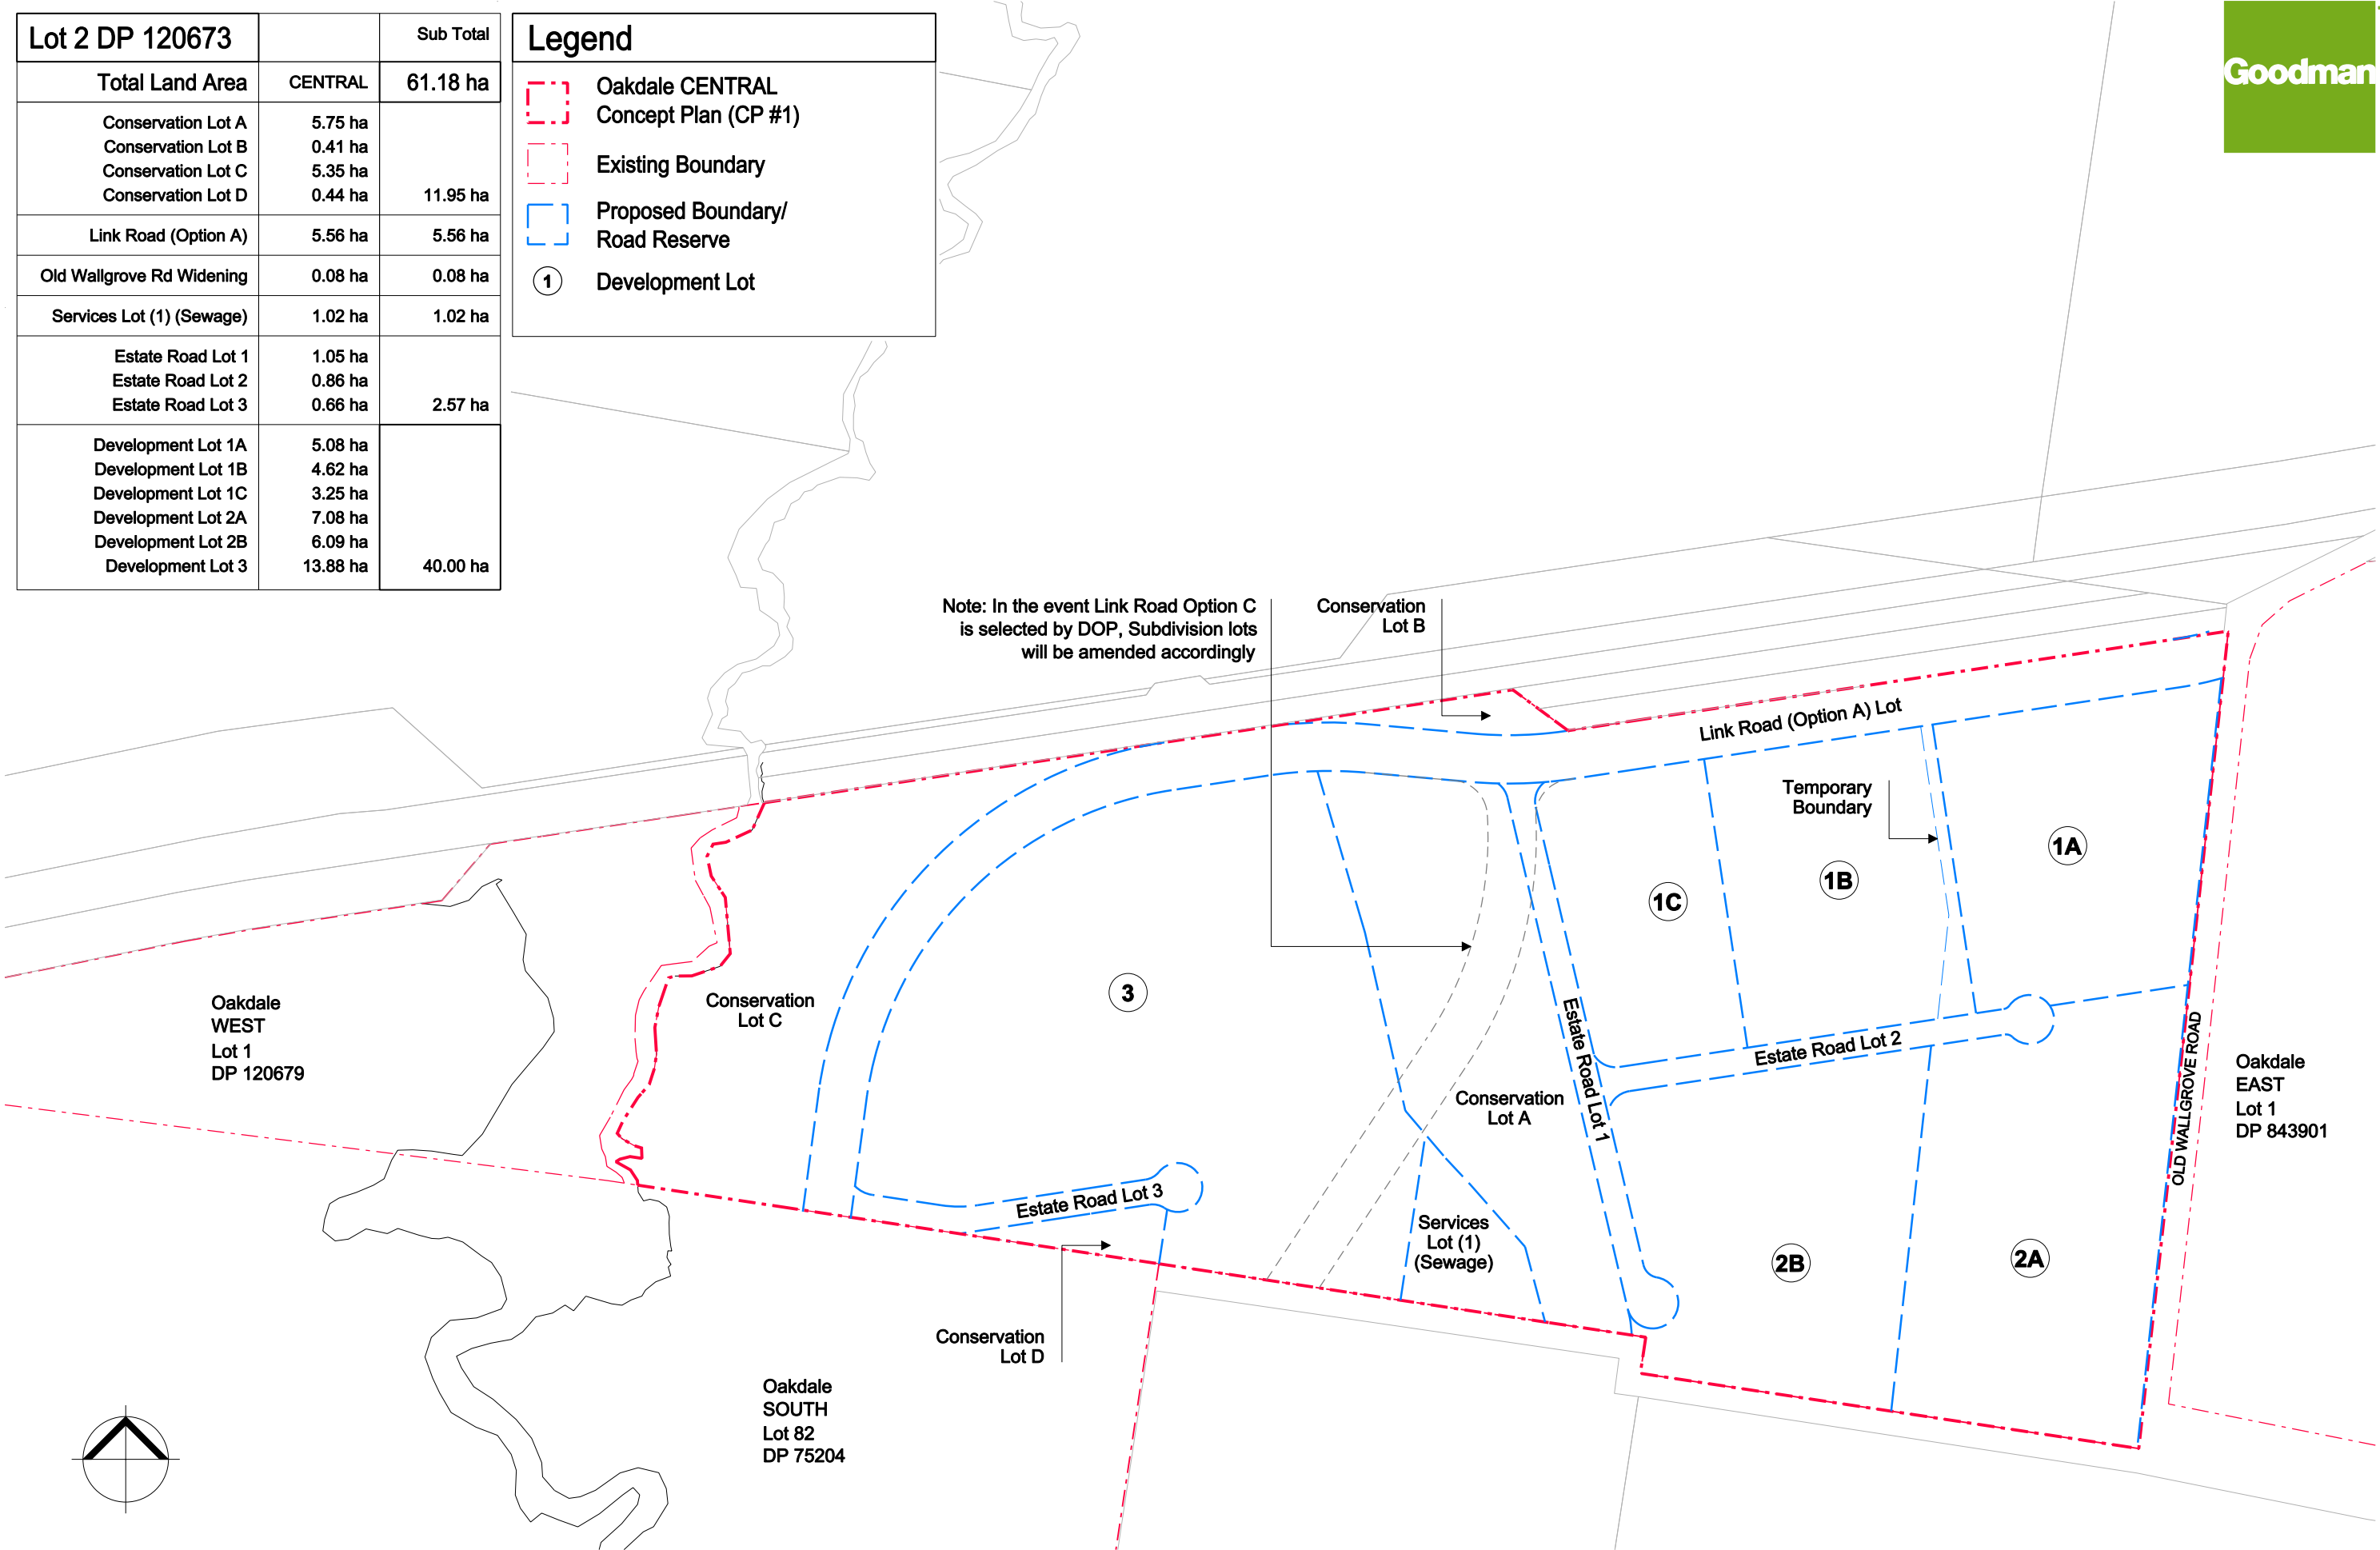

Legend

- Oakdale ESTATE Concept Plan (CP #2)
- Proposed Boundary/ Road Reserve
- Existing Boundary
- Existing Road Reserve

