




No	Revision	Note	Drawn	Checked	Approved	Date
C	REVISED TITLE & BUILDING No.s		KVR	FC*	CM*	14.03.08
B	CONCEPT PLAN		KVR	FC*	CM*	27.02.08
A	PRELIMINARY ISSUE		DF	FC*	CM*	21.02.08

Note: * indicates signatures on original issue of drawing or last revision of drawing

Plot Date: 14 March 2008 - 2:52 PM
Card File No: G:\2116755\CADD\Drawings\21-16755-SK003.dwg

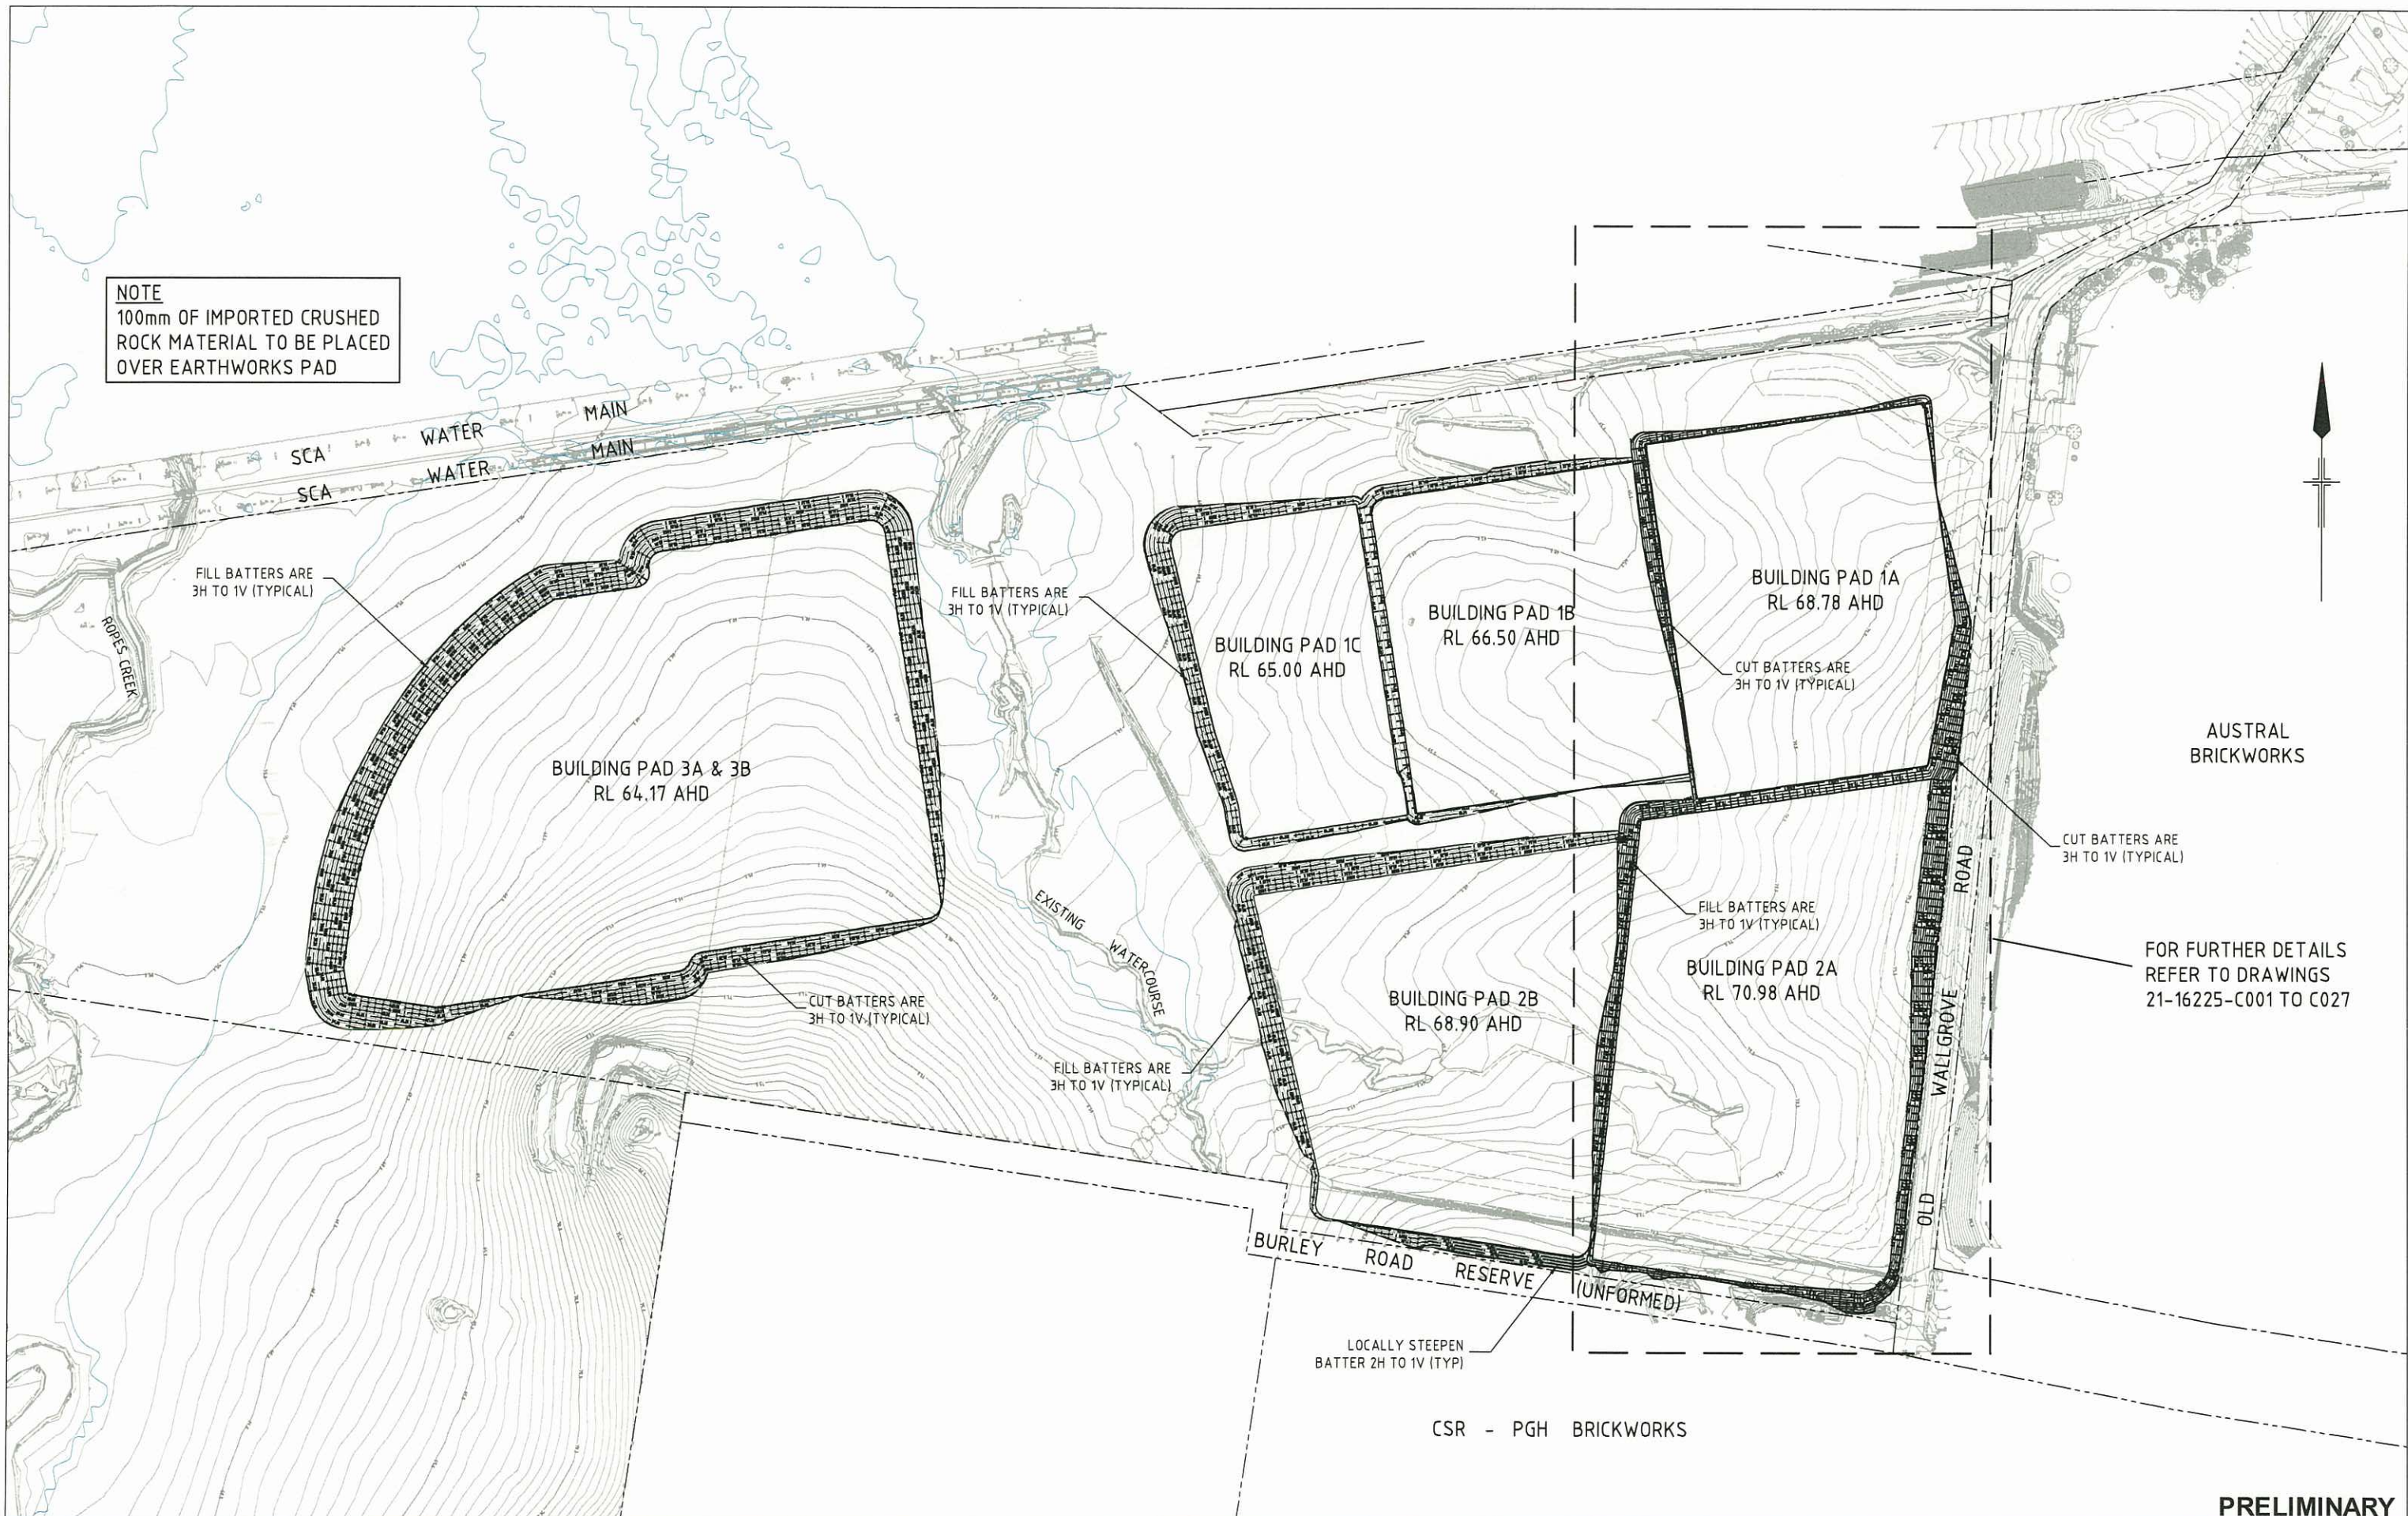

DO NOT SCALE

Conditions of Use:
This document may only be used by GHD's client (and any other person who GHD has agreed can use this document) for the purpose for which it was prepared and must not be used by any other person or for any other purpose.

Drawn	K. RANDELL	Designed	F. CARROZZA
Drafting Check		Design Check	
Approved			
Date			
Scale	1:2000		

This Drawing must not be used for Construction unless signed as Approved

Client	GOODMAN INTERNATIONAL
Project	OAKDALE CENTRAL PROJECT APPLICATION (PA1)
	ESTATE WORKS & DHL CIVIL WORKS
Title	BULK EARTHWORKS PLAN
Original Size	A1
Drawing No:	21-16755-SK003
Rev:	C