



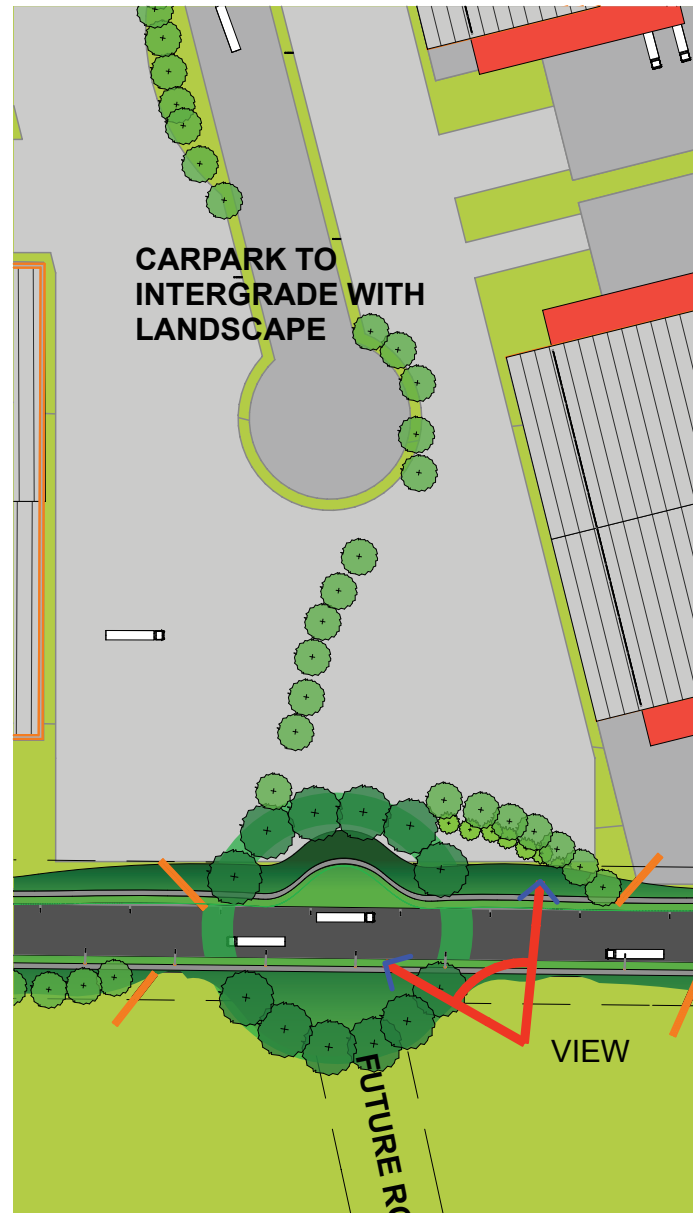

KEY PLAN

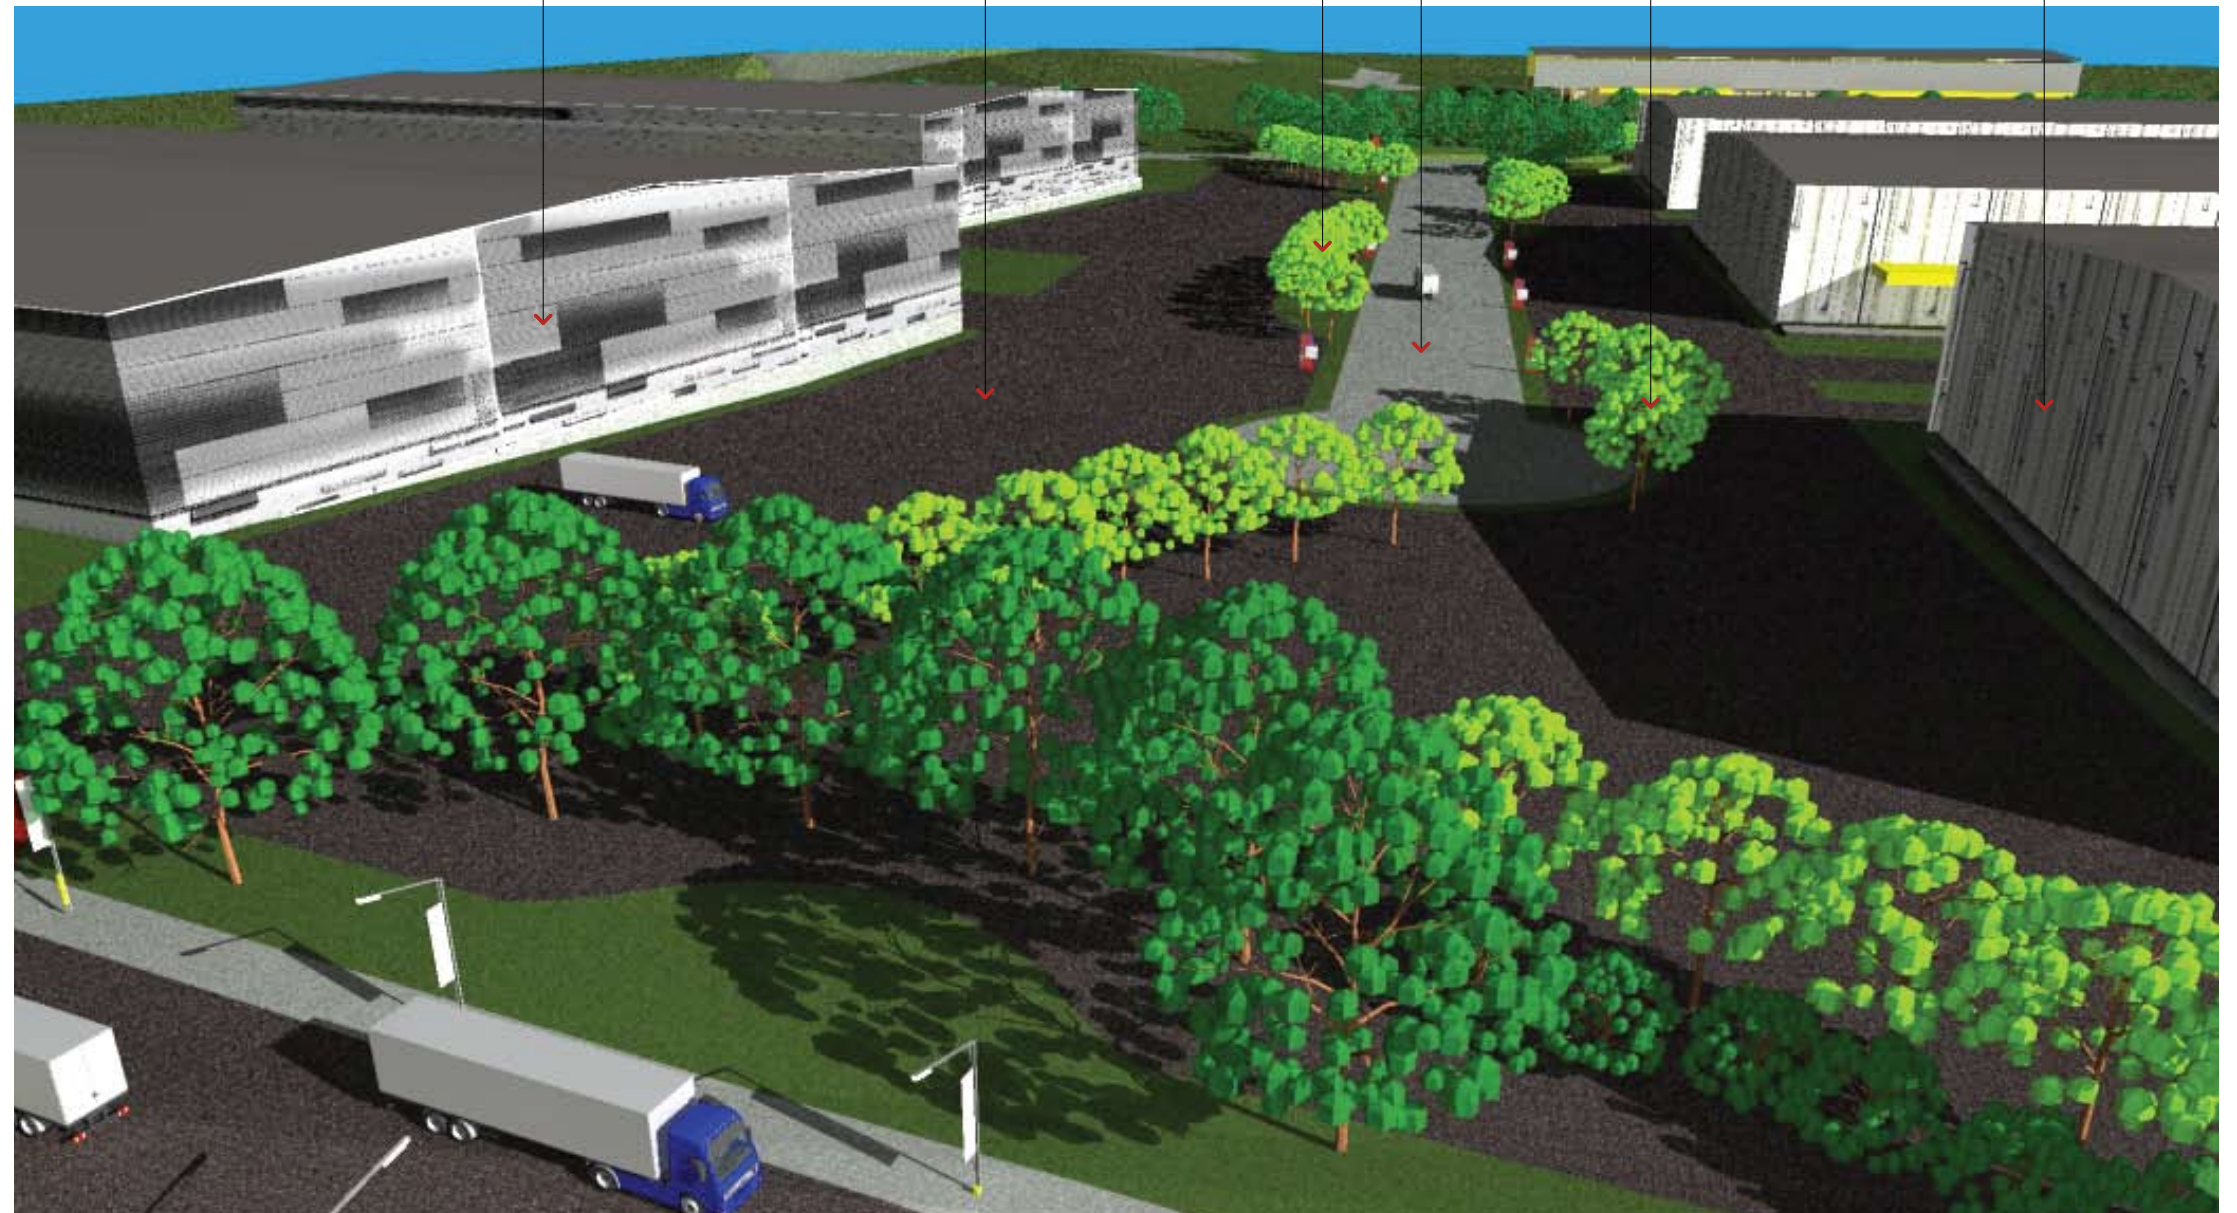

CARPARK LANDSCAPE

OAKDALE CENTRAL - DHL PROJECT (PA#1) URBAN DESIGN
CARPARK ELEMENTS




DRAWING NO: MP-07
ISSUE:
SCALE:

CLIENT: GOODMAN INTERNATIONAL LTD.
SI JOB NO: Z 1708
DATE: Wednesday, 12 March 2008


EASTERN CREEK / ERSKINE PARK

mackenzie prunk
architects



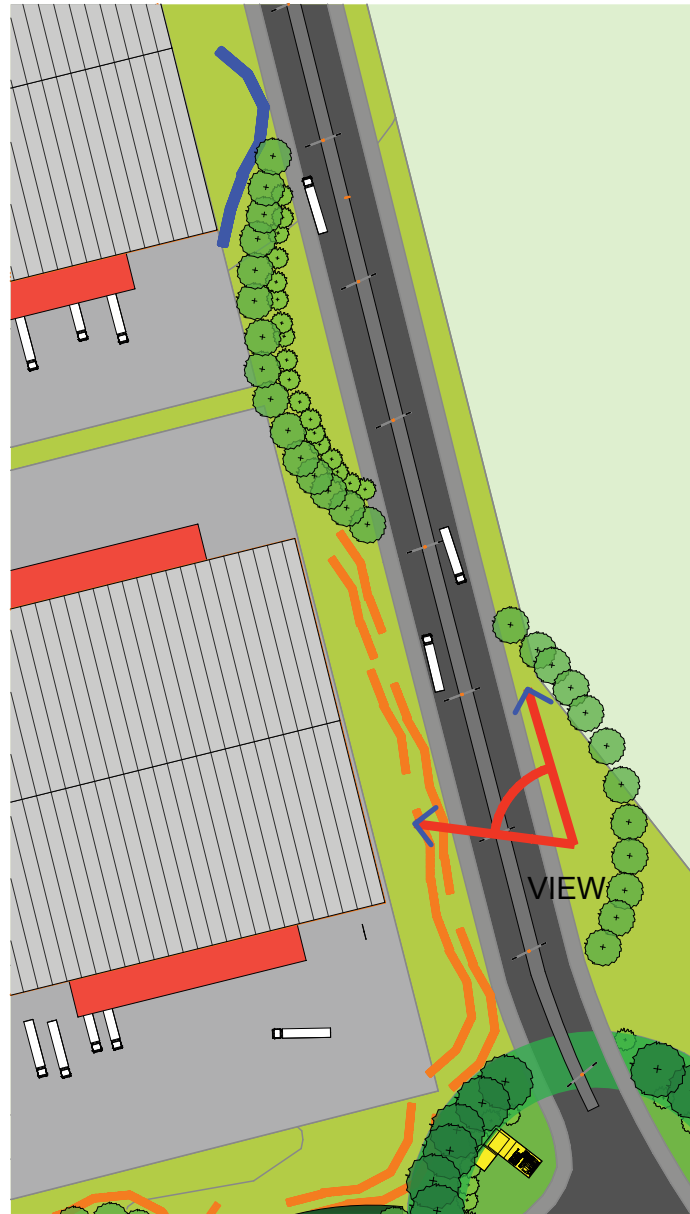

KEY PLAN

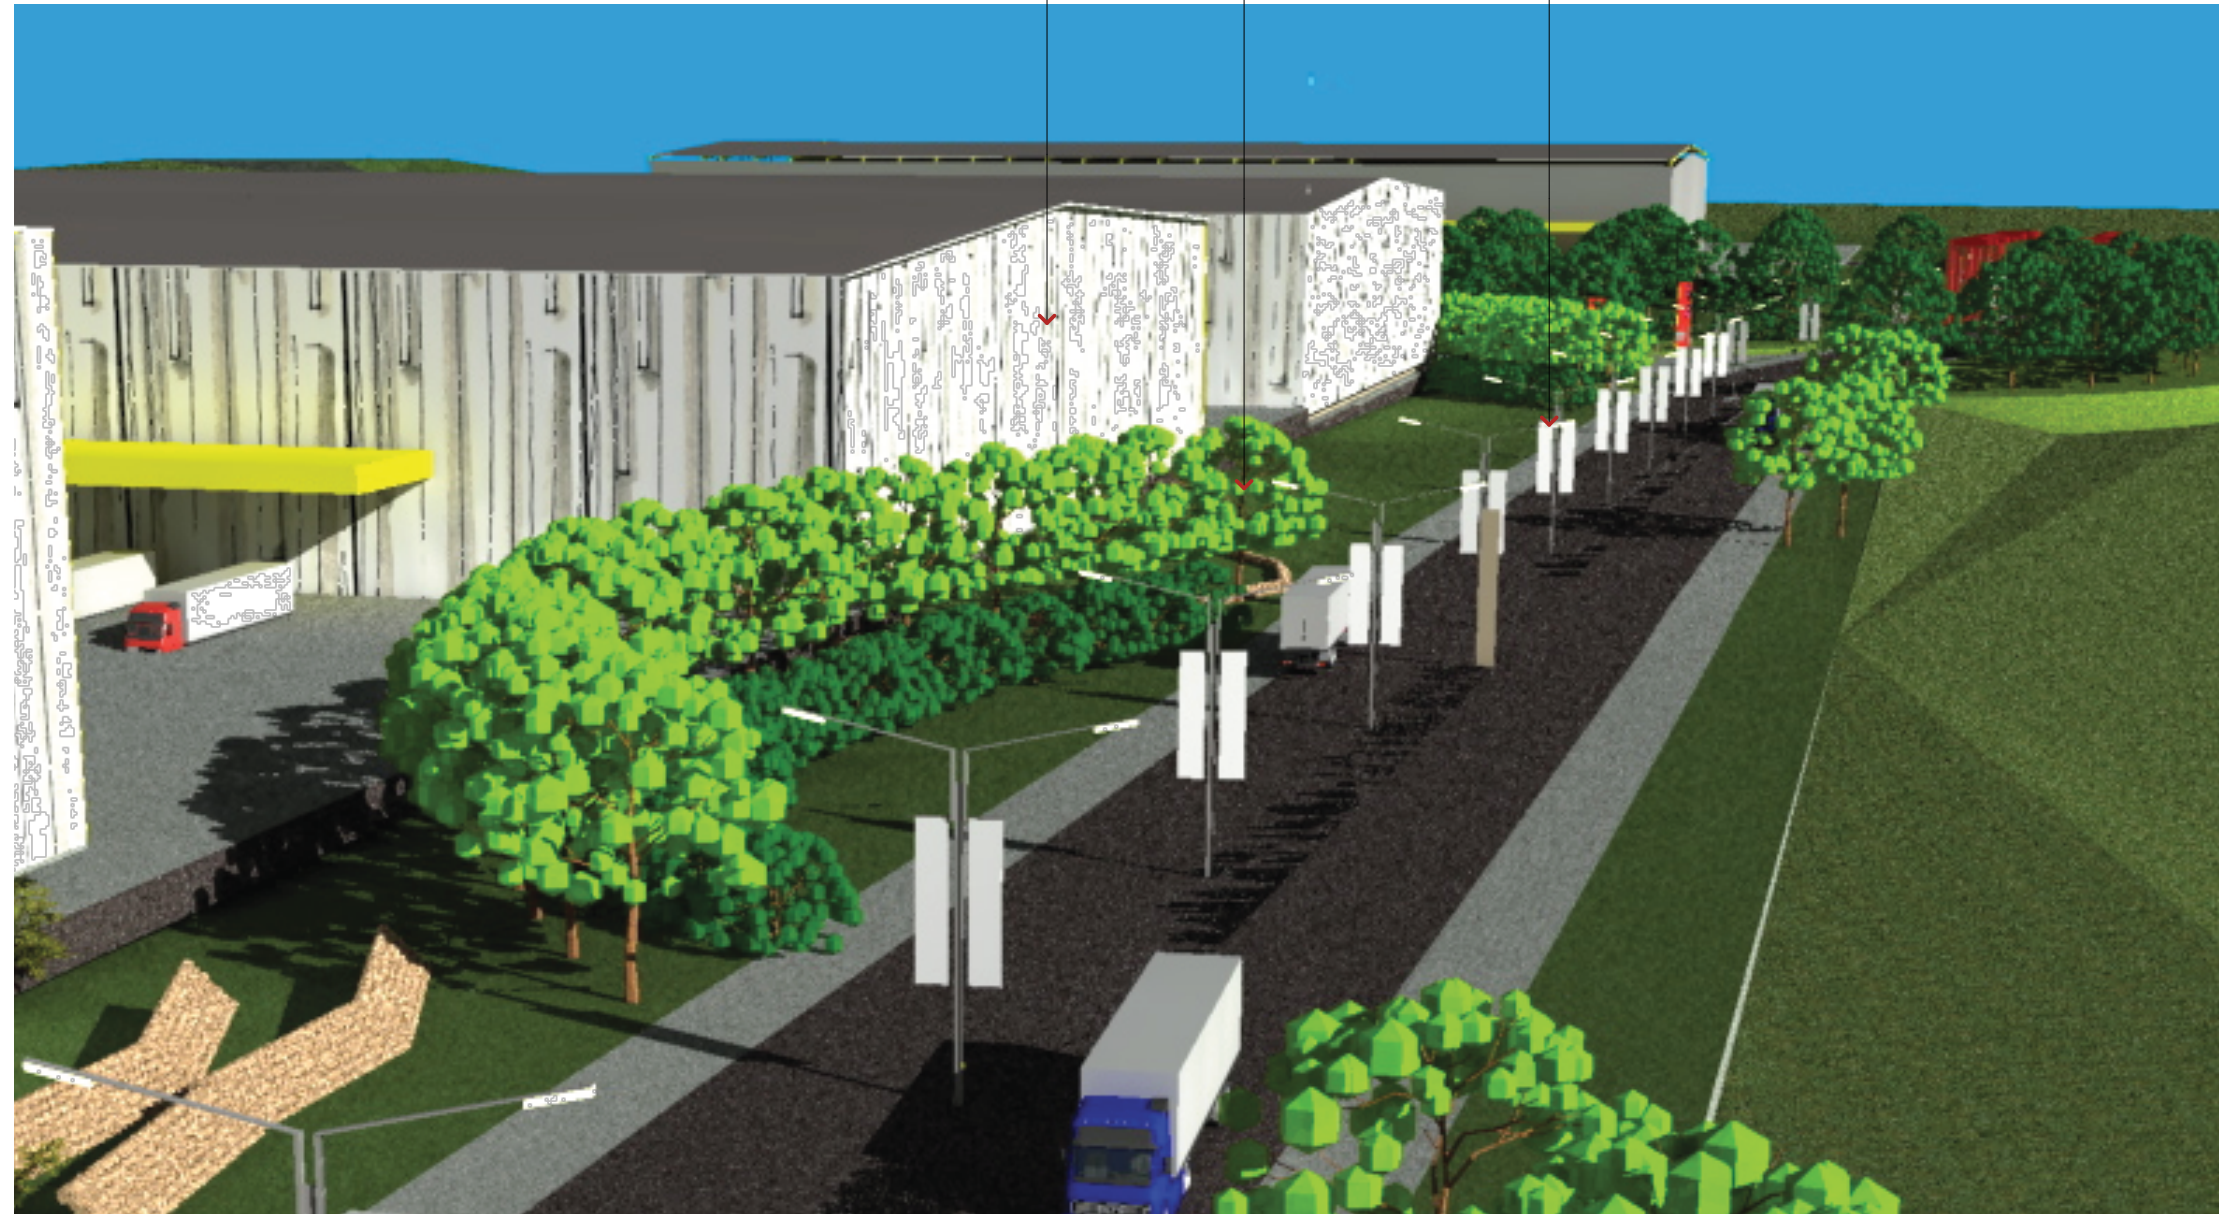

LANDSCAPE INTERGRADE WITH CARPARK

OAKDALE CENTRAL - DHL PROJECT (PA#1) URBAN DESIGN
BUILDING ELEMENTS



DRAWING NO: MP-08
ISSUE:
SCALE:

CLIENT: GOODMAN INTERNATIONAL LTD.
SI JOB NO: Z 1708
DATE Wednesday, 12 March 2008

EASTERN CREEK / ERSKINE PARK

mackenzie prunk
architects





BUILDING 1A FACADE

OAKDALE CENTRAL - DHL PROJECT (PA#1) URBAN DESIGN
BUILDING 1A FACADE



DRAWING NO: MP-09
 ISSUE:
 SCALE:

CLIENT: GOODMAN INTERNATIONAL LTD.
 SI JOB NO: Z 1708
 DATE: Wednesday, 12 March 2008

EASTERN CREEK / ERSKINE PARK

**mackenzie prunk
architects**

